



## **APPENDIX C**

### **FIGURES**

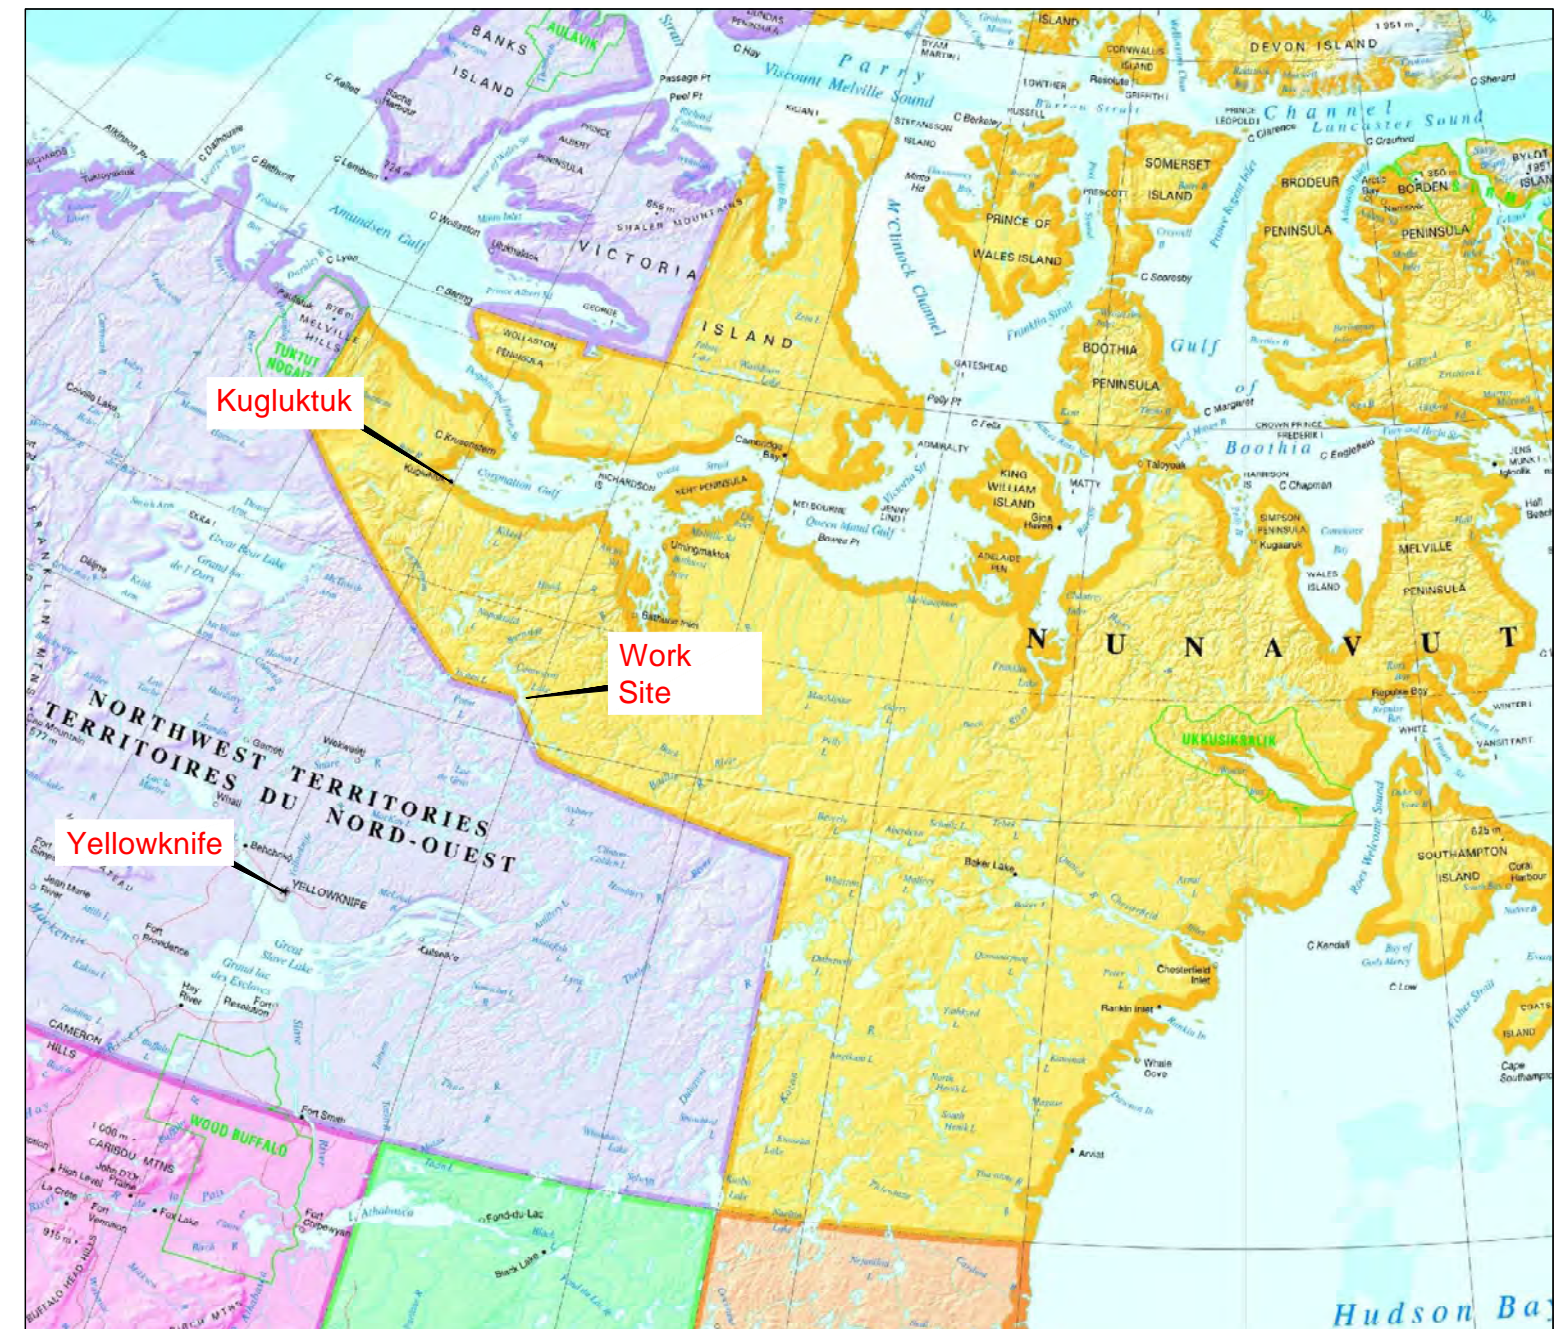

## KEY PLAN

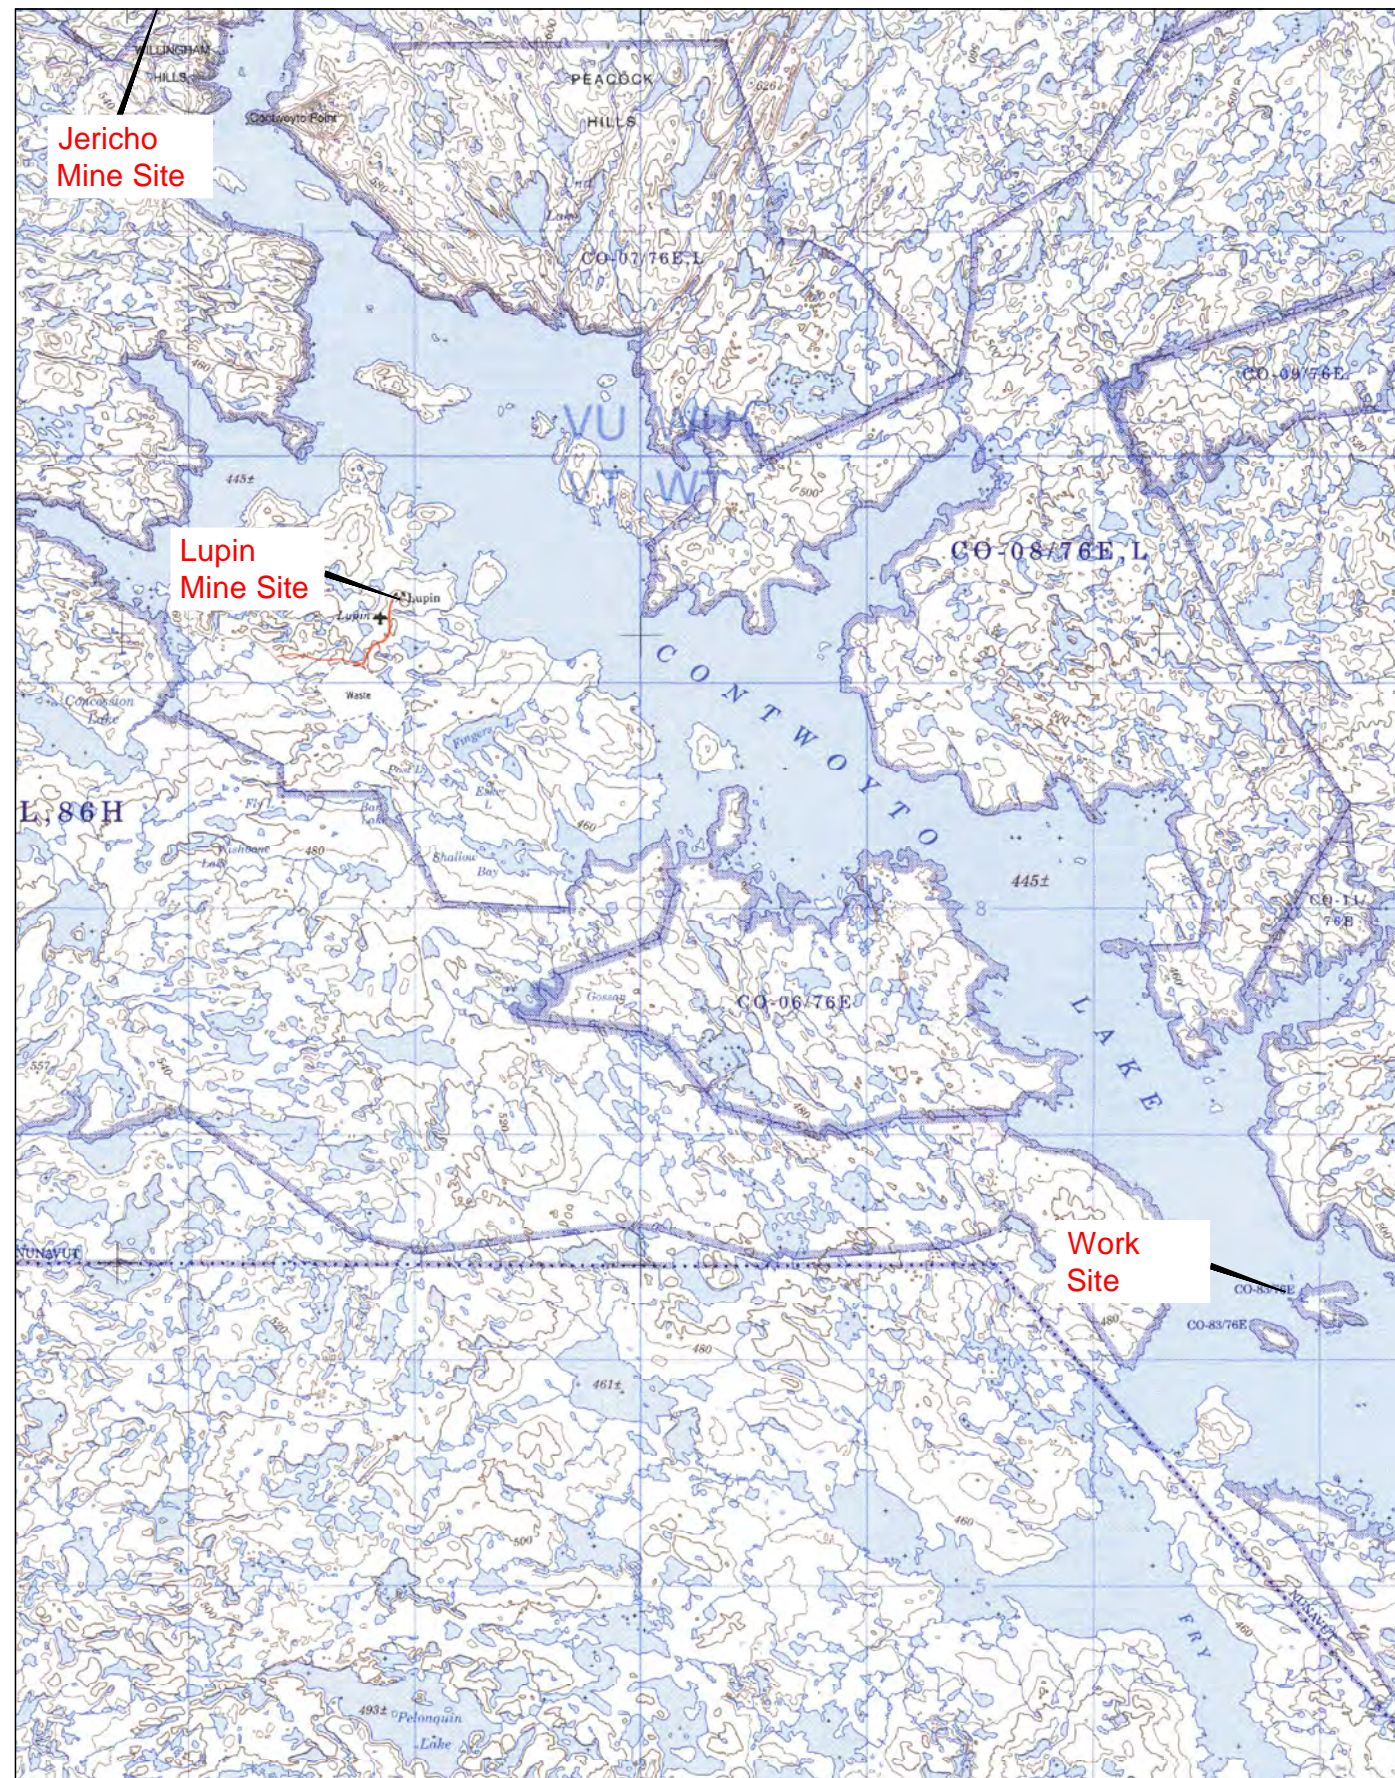

**Senes Consultants**  
AN ARCADIS COMPANY

PWGSC

**CONTWOYTO LAKE  
REMEDIATION PROJECT**

LOCATION PLAN

Drawn By: P.A.F.

Approved By: J.M.


Project No:	350600-508
-------------	------------

Date: MARCH 2015

Scale:	N.T.S.
--------	--------

Drawing No:	FIGURE 1
-------------	----------

Mar 23, 2015 - 4:52pm - USER pflemming1  
Z:\350000 Series\350600-508 Contwoyto Lake Remed\350600-508 Fig 1.dwg

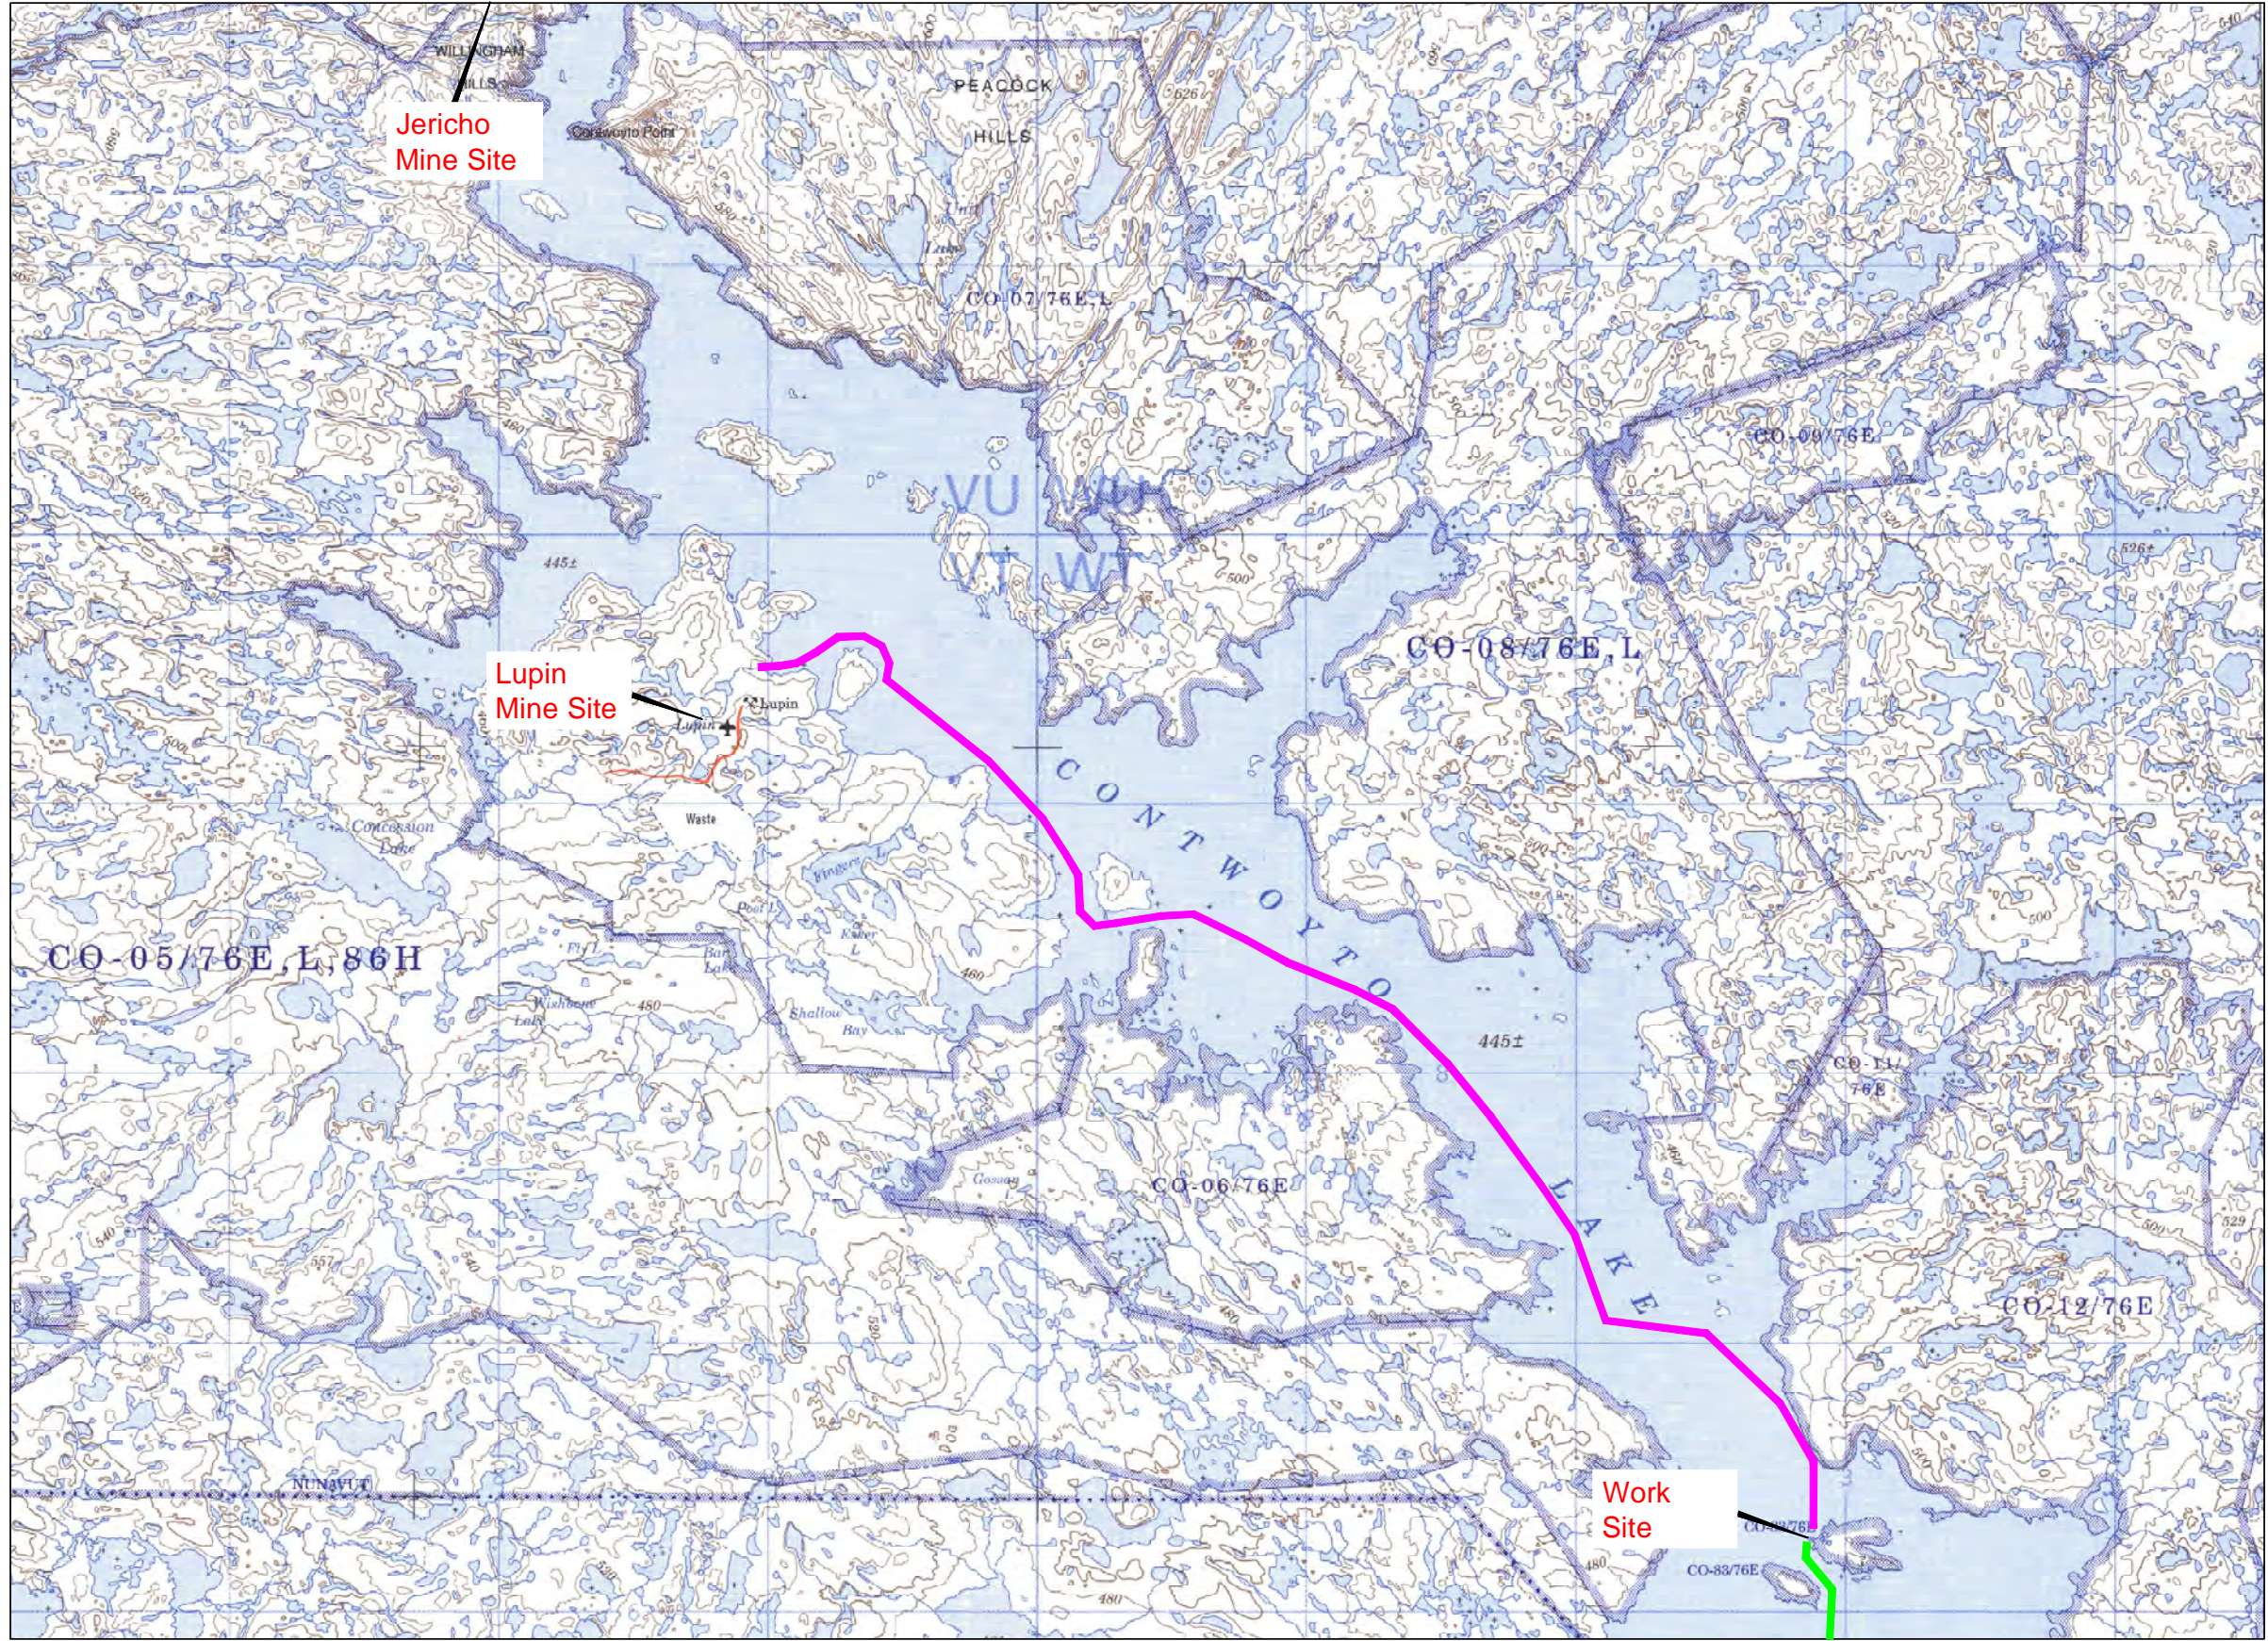

LEGEND:

- MOBILIZATION ROUTE VIA LUPIN RUNWAY (APRIL 2014)
- DEMOBILIZATION ROUTE TO YELLOWKNIFE VIA WINTER ROAD (APRIL 2015)



PWGSC

CONTWOYTO LAKE  
REMEDATION PROJECT

WINTER ROAD ROUTE

Drawn By: P.A.F.	Approved By: J.M.	Project No: 350600-508
Date: MARCH 2015	Scale: N.T.S.	Drawing No: FIGURE 2