

General Notes:

1. ALL COORDINATES ARE REFERENCED TO UTM ZONE 20N, NAD83.
2. HORIZONTAL CONTROL REFERENCED TO SURVEY CONTROL MONUMENTS.
3. ALL DIMENSIONS ARE IN METRES UNLESS NOTED OTHERWISE.
4. FOR MONITORING WELL INSTALLATION DETAILS, SEE DWG. H-C75/1-3101-191. EXACT LOCATIONS TO BE FIELD DETERMINED BY THE ENGINEER.

Legend:



TEST PIT LOCATION



COORDINATE POINT



PROPOSED MONITORING WELL

LOCATION (x)



MONITORING WELL LOCATION (x)



BODY OF WATER

No.	DATE	REVISION	REVISION	APPRO

DRAFT

OWN

WELLS

SCALE - ECHELLE

PROJECT - PROJET

DYE-M CAPE DYE:

DEW LINE CLEAN UP

© COPYRIGHT
HER MAJESTY THE QUEEN IN RIGHT OF
CANADA 2003, AS REPRESENTED BY THE
MINISTER OF NATIONAL DEFENCE.

TRAC - MEIER	SITING	DATE 2003-11-28
--------------	--------	--------------------

SUBJECT - SUBJECT

LOWER SITE
LANDFARM AREA
PLAN

PRODUCTION	CONCURRENCE - ASSIGNMENT
DESIGNED ETUDE	DES OFF AGENT CONCEPT
DRAWN DESSINE	SECT HQ CHIEF SECT
CHECKED VERIFIE	DES MGR GEST CONCEPT
COORDINATION	REVIEWED - REVU
	1985

DWG. NO. - DESSIN NO.
H-C75/1-9101-108

Canada^{III}

General Notes:

1. ALL COORDINATES ARE REFERENCED TO UTM ZONE 20N, MAG31.
2. HORIZONTAL CONTROL REFERENCED TO SURVEY CONTROL MONUMENTS.
3. ALL DIMENSIONS ARE IN METRES UNLESS NOTED OTHERWISE.
4. ALL NON-HAZARDOUS DEBRIS WITHIN PLAN AREA TO BE PLACED IN LOWER SITE AREA - NON-HAZARDOUS WASTE LANDFILL.
5. REFER TO TABLE 02219-1 IN SPECIFICATIONS FOR DESCRIPTION OF DEBRIS AREAS.
6. ALL SURFACE DEBRIS IS TO BE REMOVED FROM ALL CONTAMINATED SOIL AREAS AND EXISTING AND NEW LANDFILL AREAS PRIOR TO ANY FILL PLACEMENT OR EXCAVATION TAKING PLACE.
7. FOR MONITORING WELL INSTALLATION DETAILS SEE DWG. H-C75/1-9101-191. EXACT LOCATIONS TO BE FIELD DETERMINED BY THE ENGINEER.

Legend:

- | | |
|--|---|
| | TEMPORARY BENCHMARK |
| | DCC TIER I CONTAMINATED SOIL |
| | DCC TIER II CONTAMINATED SOIL |
| | HYDROCARBON - TYPE B
CONTAMINATED SOIL |
| | BTEX CONTAMINATED SOIL |
| | TEST PIT LOCATION |
| | EXISTING MONITORING WELL LOCATION |
| | COORDINATE POINT |
| | PROPOSED MONITORING WELL
LOCATION (3) |
| | PROPOSED BACKGROUND
MONITORING WELL LOCATION (1) |
| | PHOTOGRAPHIC VIEWPOINT |

No.	DATE	REVISION	REVISION	APPRO

DRAFT

uma

175

PROJECT - PROJ

DYE-M CAFE DYE-M

DEW LINE CLEAN UP

© COPYRIGHT
HER MAJESTY THE QUEEN IN RIGHT OF
CANADA 2003, AS REPRESENTED BY THE
MINISTER OF NATIONAL DEFENCE.

TRADE - METER SITING

SUBJECT - SUBJECT


LOWER SITE

STATION AREA - NORTH

PLAN

PRODUCTION	CONCURRENCE - ASSIGNMENT
DESIGNED ETUDE	DES OFF AGENT CONCEPT
DRAWN DESSEIN	SECT HD CHIEF SECT
CHECKED VORPHE	DES MOR GEST CONCEPT
COORDINATION	REVUE
<i>\$M\$</i>	

DWG. NO. - DESSIN NO.
H-C75/1-9101-109

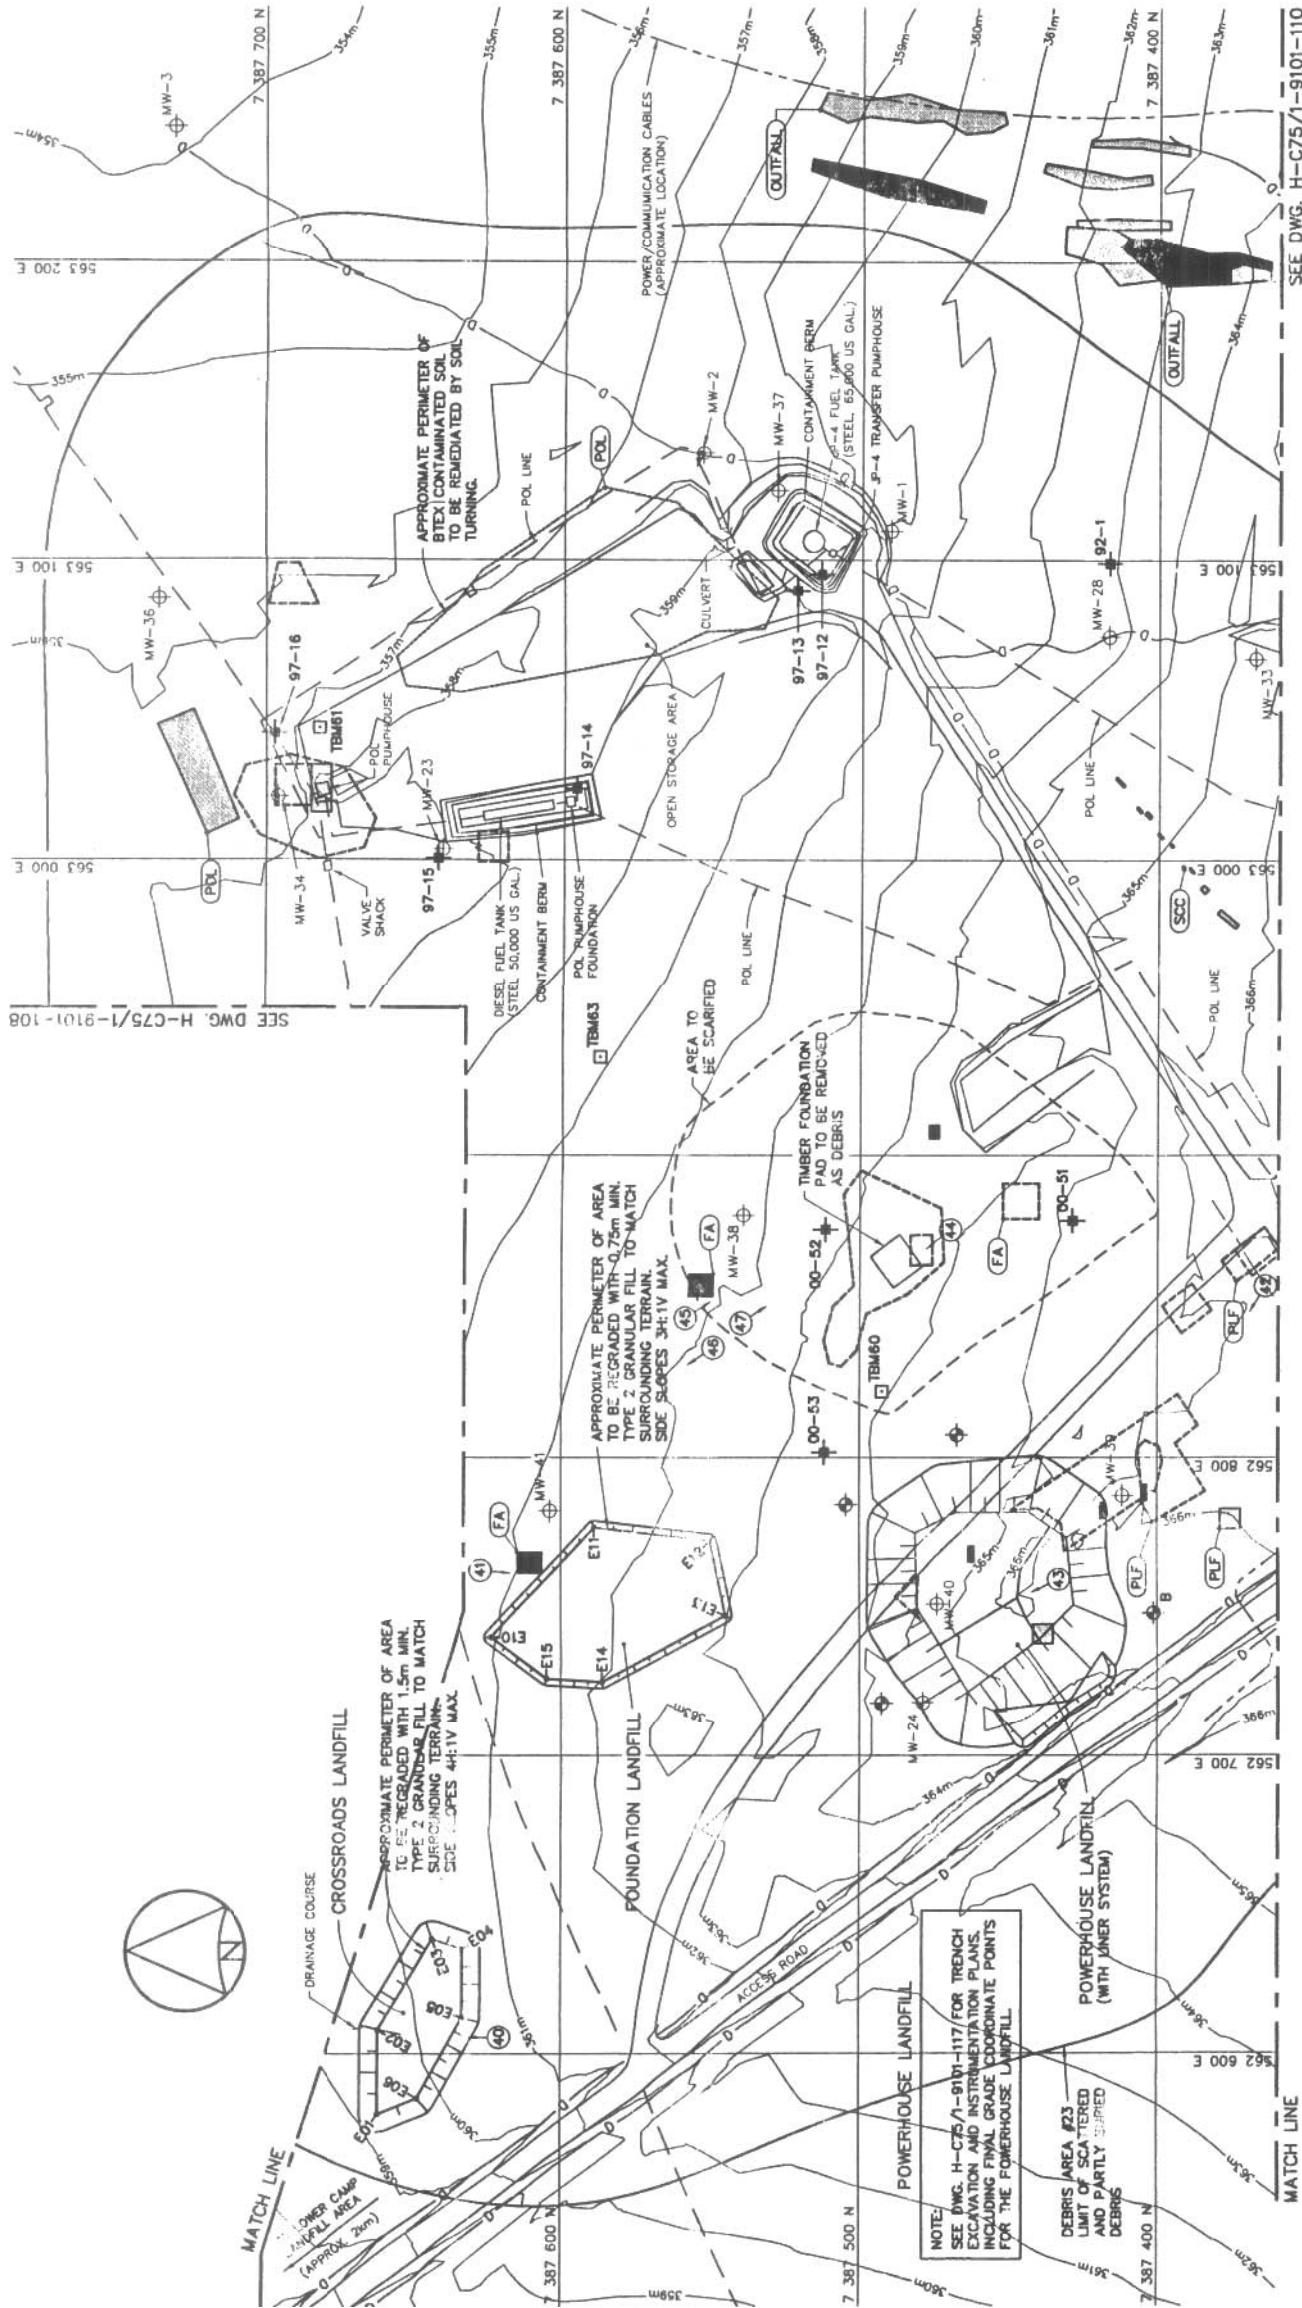

COORDINATE POINTS
FOUNDATION LANDFILL REGRADING

NO.	COORDINATES	
	NORTHING	EASTING
E10	7 387 623.5	562 739.8
E11	7 387 588.9	562 776.8
E12	7 387 550.2	562 772.4
E13	7 387 545.1	562 747.0
E14	7 387 586.4	562 724.9
E15	7 387 604.8	562 726.0

COORDINATE POINTS
CROSSROADS LANDFILL REGRADING

NO.	COORDINATES	
	NORTHING	EASTING
E01	7 387 661.2	562 579.8
E02	7 387 661.2	562 607.9
E03	7 387 543.0	562 638.4
E04	7 387 633.0	562 635.0
E05	7 387 633.0	562 612.1
E06	7 387 648.1	562 585.2

CONTAMINATED SOIL TO BE EXCAVATED		CONTAMINANT LIST

AREA N.O.	APPROX. AREA (m ²)	IN PLACE VOLUME (m ³)	REFERENCE POINT	
			NORTHING	EASTING
DCC TIER I				
PLF	104	31	7 387 378.8	562 776.4
SCC	75	71	7 387 397.6	562 997.0
POL	638	192	7 387 720.0	583 008.5
OUTFALL	1277	383	7 387 515.0	583 250.4
DCC TIER II				
PLF	43	13	7 387 463.5	562 785.3
FA	153	46	7 387 814.5	562 768.5
OUTFALL	1936	581	7 387 398.3	583 192.2
HYDROCARBON - TYPE B				
PLF	2688	1118	7 387 373.6	582 858.1
FA	1659	1582	7 387 452.0	582 878.5
POL	1678	1537	7 387 682.9	583 084.5
BTX				
POL	5131	7696	7 387 586.7	583 123.8
OUTFALL	1378	2067	7 387 347.9	583 041.5

TEMPORARY BENCHMARKS	

NO.	COORDINATES		ELEV.
	NORTHING	EASTING	
60	7 387 492.427	562 821.971	364.112
61	7 387 682.345	563 043.561	357.349
62	7 387 750.787	562 561.203	357.141
63	7 387 587.419	562 932.859	359.865

General Notes:

1. ALL COORDINATES ARE REFERENCED TO UTM ZONE 20N, NAD83.
2. HORIZONTAL CONTROL REFERENCED TO SURVEY CONTROL MONUMENTS.
3. ALL DIMENSIONS ARE IN METRES UNLESS NOTED OTHERWISE.
4. ALL NON-HAZARDOUS DEBRIS WITHIN PLAN AREA TO BE PLACED IN LOWER SITE NON-HAZARDOUS WASTE LANDFILL.
5. REFER TO TABLE 02219-1 IN SPECIFICATIONS FOR DESCRIPTION OF DEBRIS AREAS.
6. ALL SURFACE DEBRIS IS TO BE REMOVED FROM ALL CONTAMINATED SOIL AREAS AND EXISTING AND NEW LANDFILL AREAS PRIOR TO ANY FILL PLACEMENT OR EXCAVATION TAKING PLACE.
7. FOR MONITORING WELL INSTALLATION DETAILS, SEE DWG. H-C75/1-9101-191. EXACT LOCATIONS TO BE FIELD DETERMINED BY THE ENGINEER.

Legend:

- △ QM1 SURVEY CONTROL MONUMENT
□ TBM65 TEMPORARY BENCHMARK
- DCC TIER I CONTAMINATED SOIL
■ DCC TIER II CONTAMINATED SOIL
■ HYDROCARBON - TYPE B CONTAMINATED SOIL
- BTX CONTAMINATED SOIL
- ⊕ TEST PIT LOCATION
⊕ EXISTING MONITORING WELL LOCATION
- ⊕ COORDINATE POINT
- ⊕ PROPOSED MONITORING WELL LOCATION (3)
- ⊕ PROPOSED BACKGROUND MONITORING WELL LOCATION (1)
- ⊕ PHOTOGRAPHIC VIEWPOINT
- BODY OF WATER

NO.	DATE	REVISION	REVISION	APPROVED

DRAFT

UNITO SEE

SCALE - ÉCHELLE 20 10 0 20 40 60m

PROJECT - PROJET

DYE-M CAPE DYER

DEW LINE CLEAN UP

© COPYRIGHT
HER MAJESTY THE QUEEN IN RIGHT OF
CANADA 2003, AS REPRESENTED BY THE
MINISTER OF NATIONAL DEFENCE.


TRADE - MÉTIER	STING	DATE
SUBJECT - SUJET	2003-11-28	

LOWER SITE
STATION AREA
PLAN

PRODUCTION	CONCURRENCE - ASSESSMENT
DESIGNED BY/ÉCARTÉ	DESIGN OFF
DRAWN BY/ÉCARTÉ	SECT NO
CHECKED BY/ÉCARTÉ	DESIGN OFF
VERIFIED BY/ÉCARTÉ	DESIGN OFF
COORDINATION	REVIEWED - REVU

DWG NO - CESSN NO
H-C75/1-9101-110

Canada

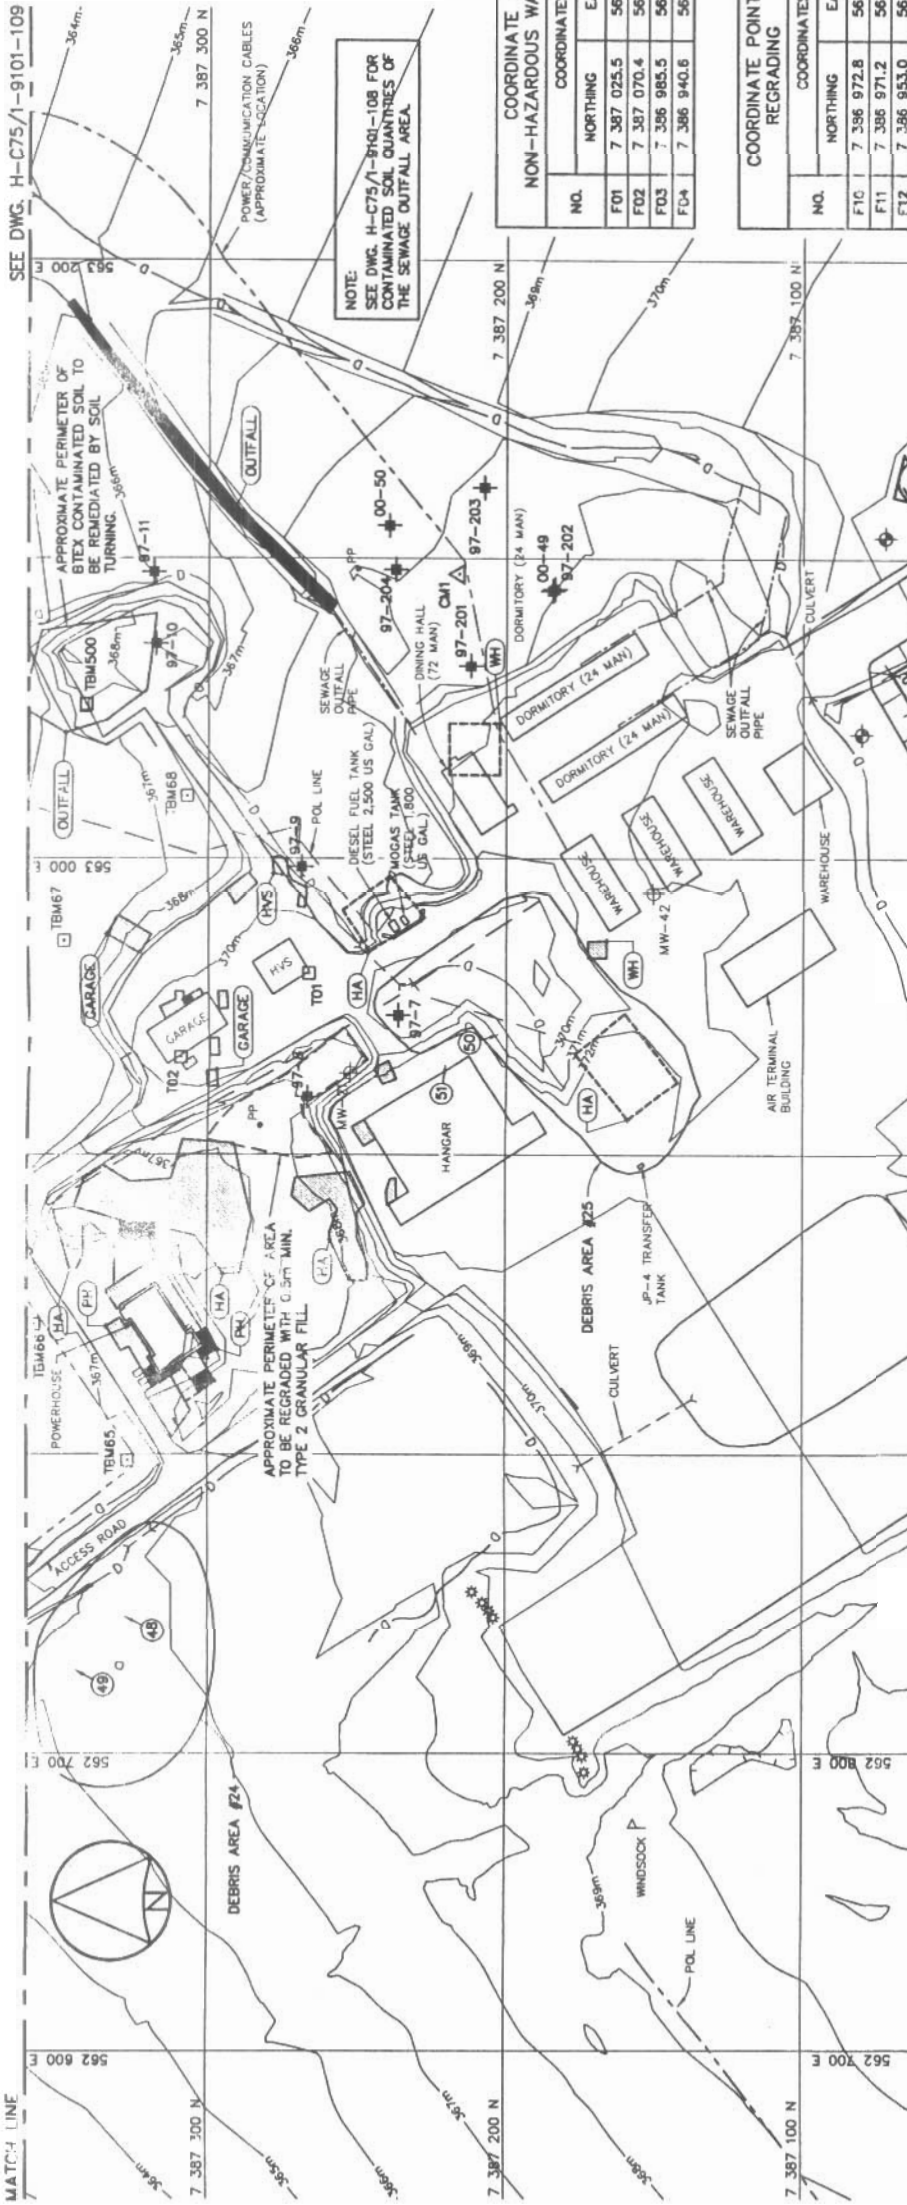

CONTAMINATED SOIL TO BE EXCAVATED				
AREA NO.	APPROX. AREA (m ²)	ESTIMATED IN PLACE VOLUME (m ³)	REFERENCE POINT	
			NORTHING	EASTING
DCC TIER I				
PH	639	170	7 387 333.9	562 843.0
HA	2326	1087	7 387 258.8	562 871.8
GARAGE	248	88	7 387 334.1	562 974.2
HVS	132	66	7 387 278.0	562 994.9
WH	42	13	7 387 163.7	563 042.1
DCC TIER II				
PH	142	44	7 387 296.5	562 835.2
HA	67	20	7 387 317.4	562 872.0
GARAGE	12	4	7 387 306.4	562 954.1
OSA	82	8	7 386 966.1	563 051.5
HYDROCARBON - TYPE B				
PH	105	26	7 387 302.6	562 820.8
HA	1078	1078	7 387 159.1	562 911.8
WH	304	152	7 387 202.4	563 044.8

SURVEY CONTROL MONUMENTS			
NO.	COORDINATES		DESCRIPTION
	NORTHING	EASTING	
1	7 387 216.033	563 094.830	366.332 GSC REF. MONUMENT 749187

TEMPORARY BENCHMARKS			
NO.	COORDINATES		DESCRIPTION
	NORTHING	EASTING	
65	7 387 326.622	562 797.787	367.024 IRON BAR
66	7 387 357.964	562 843.736	366.612 IRON BAR
67	7 387 348.432	562 971.970	367.071 IRON BAR
68	7 387 307.150	563 020.509	367.532 IRON BAR
500	7 387 341.014	563 050.957	368.831 IRON BAR
T01	7 387 266.374	562 961.239	370.435 TESSULT MONUMENT 01
T02	7 387 309.636	562 933.253	370.560 TESSULT MONUMENT 02

General Notes:

1. ALL COORDINATES ARE REFERENCED TO UTM ZONE 20N, NAD83.
2. HORIZONTAL CONTROL REFERENCED TO SURVEY CONTROL MONUMENTS.
3. ALL DIMENSIONS ARE IN METRES UNLESS NOTED OTHERWISE.
4. ALL NON-HAZARDOUS DEBRIS WITHIN PLAN AREA TO BE PLACED IN LOWER SITE NON-HAZARDOUS WASTE LANDFILL.
5. REFER TO TABLE 02219-1 IN SPECIFICATIONS FOR DESCRIPTION OF DEBRIS AREAS.
6. DEPTH OF LANDFILL EXCAVATION TO EXTEND TO THE BASE OF THE DEBRIS. LIMIT OF LANDFILL EXCAVATION TO BE FIELD VERIFIED BY CONFIRMATORY TESTING OF CONTAMINATED SOIL AND TEST PIT EXCAVATIONS AT THE LANDFILL PERIMETER AND AT DEPTH BY THE ENGINEER DURING CONSTRUCTION. REMOVAL OF CONTAMINATED SOIL TO BE VERIFIED BY ESG ON BEHALF OF THE ENGINEER.
7. ALL SURFACE DEBRIS IS TO BE REMOVED FROM ALL CONTAMINATED SOIL AREAS AND EXCAVATED AND PLACED IN LANDFILL AREAS PRIOR TO ANY FILL PLACEMENT OR EXCAVATION TAKING PLACE.

Legend:

- TEMPORARY BENCHMARK
- TBM15
- DCC TIER I CONTAMINATED SOIL
- DCC TIER II CONTAMINATED SOIL
- HAZARDOUS CONTAMINATED SOIL
- ✦ TEST PIT LOCATION
- COORDINATE POINT
- PHOTOGRAPHIC VIEWPOINT
- BODY OF WATER
- LANDFILL EXCAVATION AREA

NO.	DATE	REVISION	REVISION	APPR.

DRAFT

uma

uma

SCALE - GRAPHIC 20 10 0 20 40 60m

PROJECT - PROJECT

DYE-M CAPE DYER

DEW LINE CLEAN UP

© COPYRIGHT
HER MAJESTY THE QUEEN IN RIGHT OF
CANADA 2003. ALL RIGHTS RESERVED BY THE
MINISTER OF NATIONAL DEFENCE.

TRADE - METRIC SITING DATE 2003-11-28

SUBJECT - SUBJECT

LOWER SITE
LOWER CAMP LANDFILL AREA
PLAN

CONCURRENCE - ASSESSMENT

PRODUCTION

DESIGNED BY/CH

DESIGNER

DRAWN BY/CH

CHECKED BY/CH

COORDINATION

REVIEWED - REVU

OWC NO. - DESSON NO.

H-C75/A-9101-111


Canada



TEMPORARY BENCHMARKS					DESCRIPTION
NO.	COORDINATES		ELEV.		
	NORTHING	EASTING			
5	7 388 781.494	561 660.844	302.637	IRON BAR	
69	7 388 712.547	561 540.057	289.365	IRON BAR	
70	7 388 677.759	561 468.711	287.435	IRON BAR	
71	7 388 645.430	561 412.709	288.405	IRON BAR	
72	7 388 645.726	561 321.370	281.611	IRON BAR	
366	7 388 706.855	561 354.699	282.901	IRON BAR	

CONTAMINATED SOIL TO BE EXCAVATED				
AREA NO.	APPROX. AREA (m ²)	ESTIMATED VOLUME (m ³)	REFERENCE POINT	
			NORTHING	EASTING
DCC TIER I				
LLWW	303	91	7 388 710.2	561 427.9
LLWC	204	102	7 388 759.1	561 513.2
LLE	323	183	7 388 718.7	561 599.7
DCC TIER II				
LLWW	6485	2548	7 388 671.5	561 313.5
LLWC	297	143	7 388 742.5	561 516.5
LLE	59	18	7 388 725.6	561 540.6
HAZARDOUS (LEACHABLE LEAD)				
LLWW	116	47	7 388 681.8	561 391.4


COORDINATE POINTS NWS LANDFILL REGRADING		
NO.	COORDINATES	
	NORTHING	EASTING
G01	7 388 956.0	561 393.5
G02	7 388 942.3	561 434.2
G03	7 388 921.7	561 466.0
G04	7 388 880.1	561 450.8
G05	7 388 918.9	561 387.9
G06	7 388 930.4	561 375.8

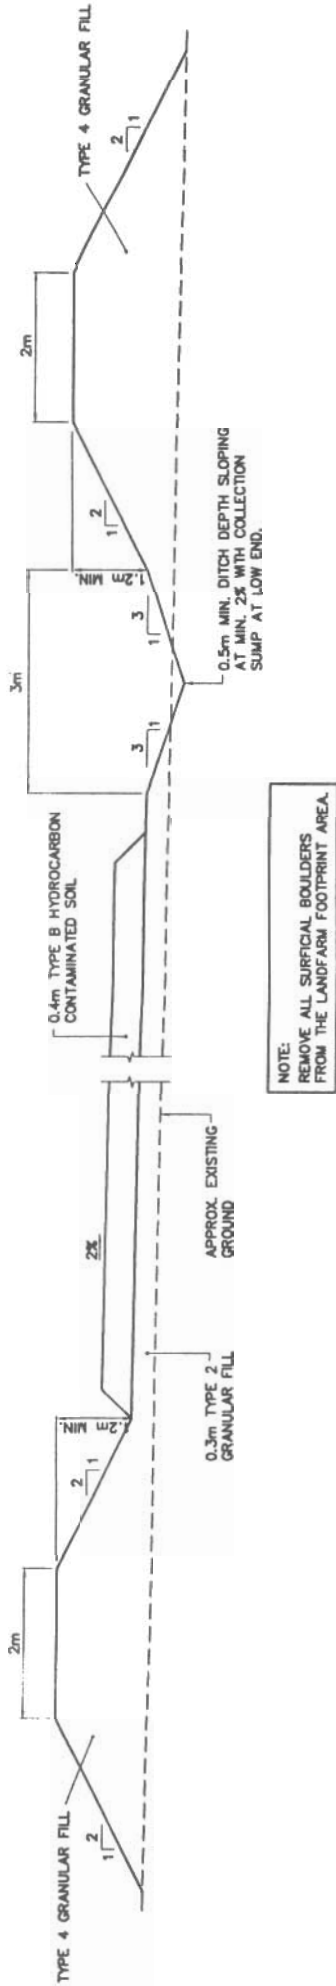

SECTION D
N.T.S. 108

Legend:


No.	DATE	REVISION	REVISION	APP.
DRAFT				
UNIT SIZE				
SCALE - FOOT/CALLE 2 3 4 5m				
PROJECT - PROJECT				
DYE-M CAPE DYER				
DEW LINE CLEAN UP				
© COPYRIGHT HER MAJESTY THE QUEEN IN RIGHT OF CANADA 2003. AS REPRESENTED BY THE MINISTER OF NATIONAL DEFENCE				
TRADE - METRE		SITING		DATE 2003-11-11
MARKET - MARKET				
LOWER SITE LANDFARM CROSS SECTION				
PRODUCTION		CONFORMANCE - ASSESSMENT		
DESIGNED 2001/07	DATE	DATE	DATE	DATE
DRAWN 02/08	DATE	DATE	DATE	DATE
CHECKED 02/08	DATE	DATE	DATE	DATE
COORDINATION 2003	DATE	DATE	DATE	DATE
DWG. NO. - DESIGN NO. H-C75-11-9101-113				

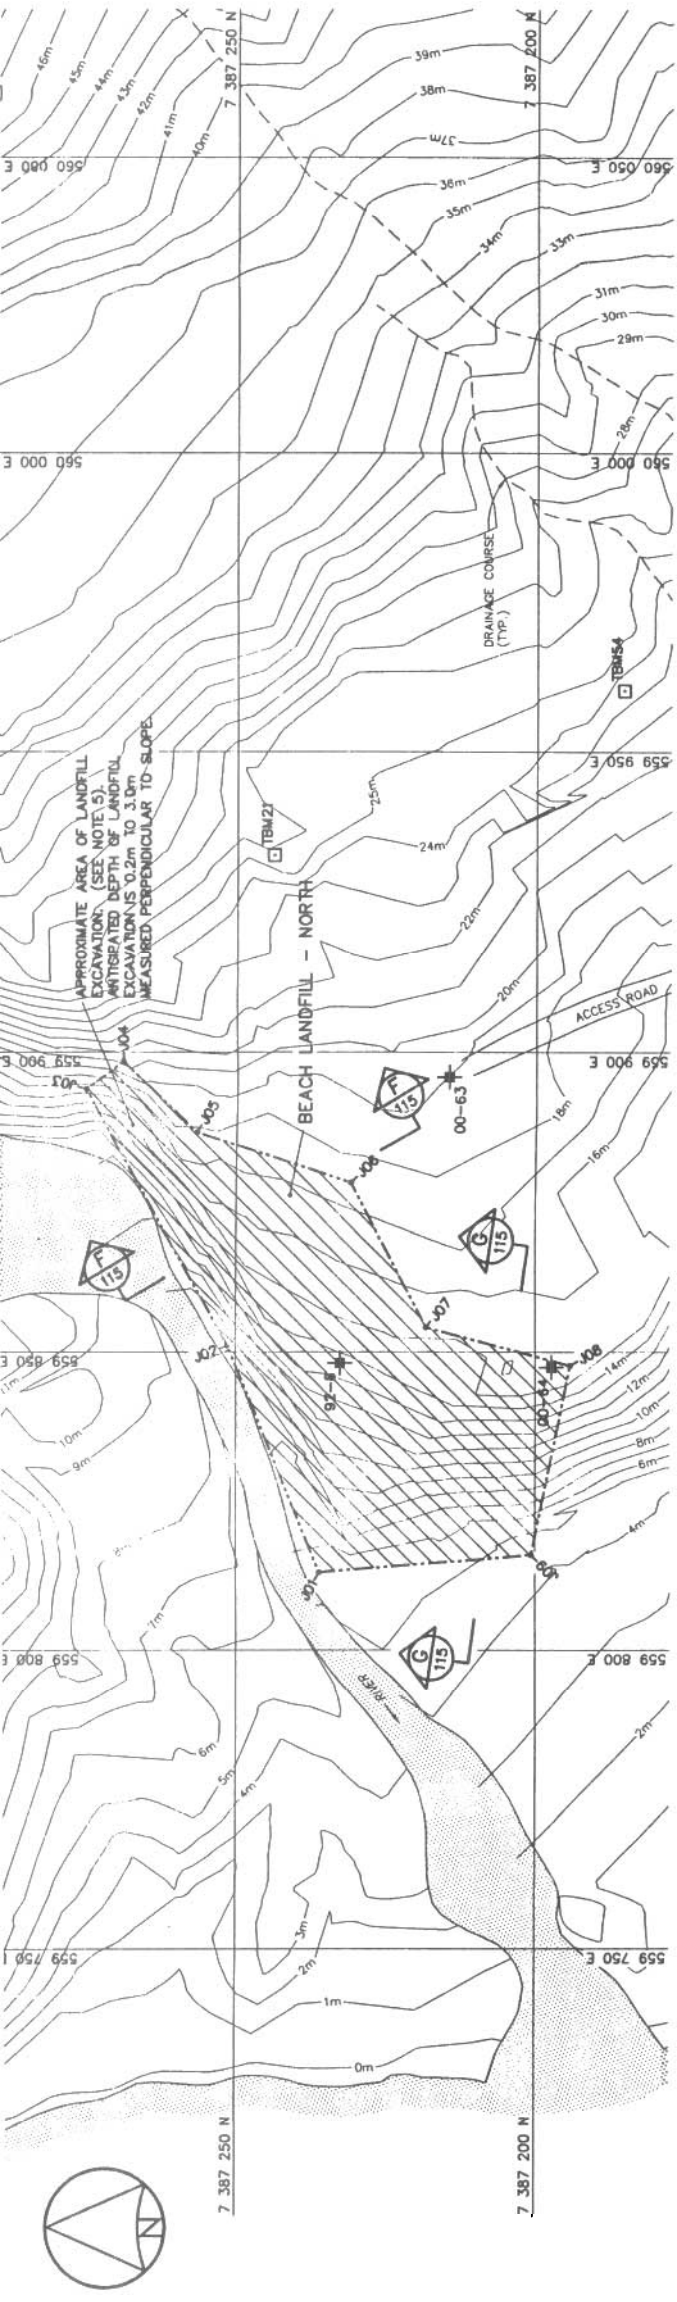

PLAN




APPROX. LIMIT OF EXISTING LANDFILL
DEPTH OF EXCAVATION VARIES

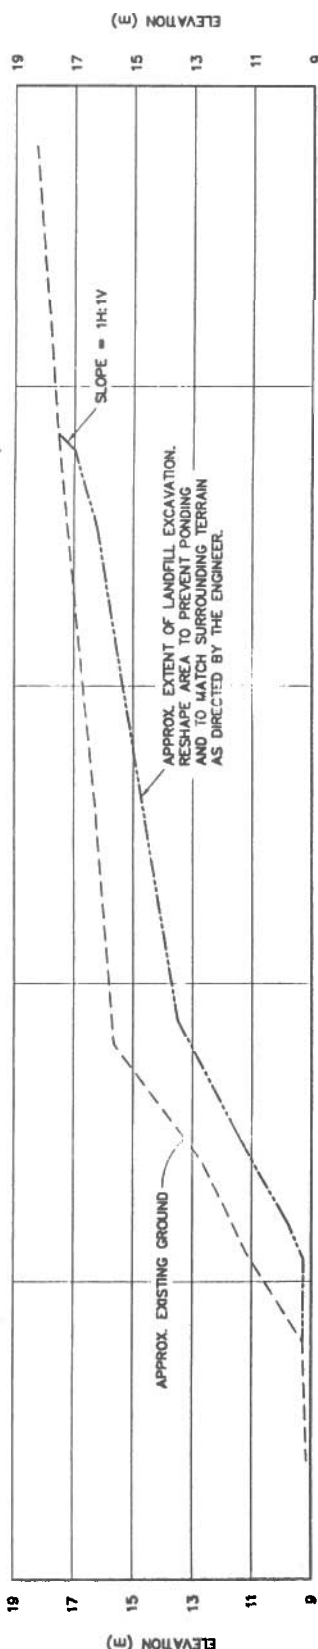

SECTION



APPROX. LIMIT OF EXISTING LANDFILL
DEPTH OF EXCAVATION VARIES

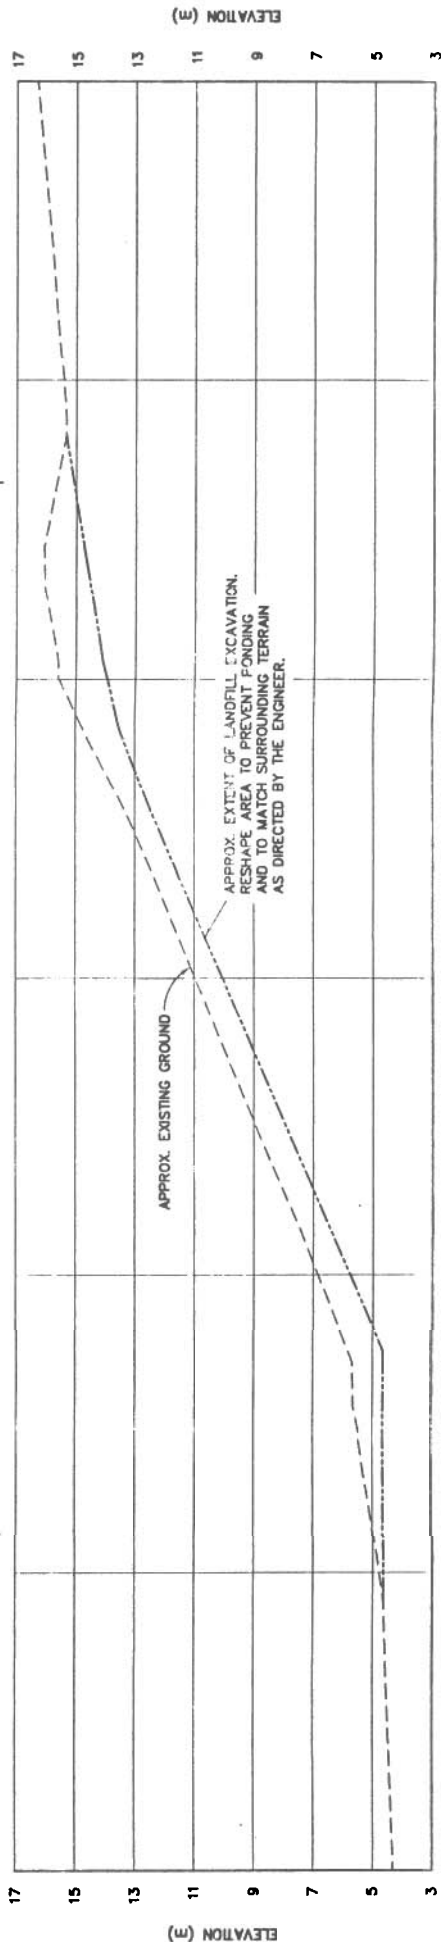

SECTION



National
Defence
nationale

Headquarters
Quartier général

General Notes:

- ALL COORDINATES ARE REFERENCED TO UTM ZONE 20N, NAD83.
- HORIZONTAL CONTROL REFERENCED TO SURVEY CONTROL MONUMENTS.
- ALL DIMENSIONS ARE IN METRES UNLESS NOTED OTHERWISE.
- ALL NON-HAZARDOUS DEBRIS WITHIN PLAN AREA TO BE PLACED IN LOWER SITE NON-HAZARDOUS WASTE LANDFILL.
- DEPTH OF LANDFILL EXCAVATION TO EXTEND TO THE BASE OF THE DEBRIS. LIMIT OF LANDFILL EXCAVATION TO BE FIELD VERIFIED BY CONFIRMATORY TESTING OF CONTAMINATED SOIL AND TEST PIT EXCAVATIONS AT THE LANDFILL PERIMETER AND AT DEPTH BY THE ENGINEER DURING CONSTRUCTION. REMOVAL OF CONTAMINATED SOIL TO BE VERIFIED BY ESG ON BEHALF OF THE ENGINEER.
- ALL SURFACE DEBRIS IS TO BE REMOVED FROM ALL CONTAMINATED SOIL AREAS AND EXISTING AND NEW LANDFILL AREAS PRIOR TO ANY FILL PLACEMENT OR EXCAVATION TAKING PLACE.

Legend:

TBM21

TEMPORARY BENCHMARK

TEST PIT LOCATION

COORDINATE POINT

BODY OF WATER

LANDFILL EXCAVATION AREA

DATE

REVISION

REVISION

APP

DRAFT

UNITA

SEE

SCALE - EXCELLE AS SHOWN

PROJECT - PROJECT DYE-M CAPE DYER

DEW LINE CLEAN UP

© COPYRIGHT

HER MAJESTY THE QUEEN IN RIGHT OF CANADA 2003 AS REPRESENTED BY THE MINISTER OF NATIONAL DEFENCE

TRADE - METER

SITING

DATE

2003-11-21

SUBJECT - SHEET

LOWER SITE

BEACH LANDFILL - NORTH

EXCAVATION PLAN & CROSS SECTIONS

PRODUCTION

CONCURRENCE - ASSIGNMENT

DESIGNED

BY/CT

DES OFF

AGENT CONCEPT

DRAWN

BY/DE

SECT NO

CHEF SECT

CHECKED

BY/DE

DES MGR

TEST CONCEPT

COORDINATION

REVIEWED - REVU

TRNG NO - DESSIN NO

H-75/1-8101-115

Canada

General Notes:

1. ALL COORDINATES ARE REFERENCED TO UTM ZONE 20N, MAGDA.
2. HORIZONTAL CONTROL REFERENCED TO SURVEY CONTROL MONUMENTS.
3. ALL DIMENSIONS ARE IN METRES UNLESS NOTED OTHERWISE.
4. ALL NON-HAZARDOUS DEBRIS WITHIN PLAN AREA TO BE PLACED IN LOWER SITE NON-HAZARDOUS WASTE LANDFILL.
5. DEPTH OF LANDFILL EXCAVATION TO EXTEND TO THE BASE OF THE DEBRIS. LIMIT OF LANDFILL EXCAVATION TO BE FIELD VERIFIED BY CONFRATORY TESTING OF CONTAMINATED SOIL AND TEST PIT EXCAVATIONS AT THE LANDFILL PERIMETER AND AT DEPTH BY THE ENGINEER DURING CONSTRUCTION. REMOVAL OF CONTAMINATED SOIL TO BE VERIFIED BY ESG ON BEHALF OF THE ENGINEER.
6. ALL SURFACE DEBRIS IS TO BE REMOVED FROM ALL CONTAMINATED SOIL AREAS AND EXISTING AND NEW LANDFILL AREAS PRIOR TO ANY FILL PLACEMENT OR EXCAVATION TAKING PLACE.

Legend:

- TBM33
- ⊕ TEST PIT LOCATION
- 10-X COORDINATE POINT
- ☹ BODY OF WATER
- ▤ LANDFILL EXCAVATION AREA

	DATE	REVISION	REVISION	APP

DRAFT




PROJECT - PROJET
DYE-M CAPE DYER
DEW LINE CLEAN UP
© COPYRIGHT
HER MAJESTY THE QUEEN IN RIGHT OF
CANADA 2003. AS REPRESENTED BY THE
MINISTER OF NATIONAL DEFENCE.

GRADE - METRIC	DATE
SITING	2003-11-2
SUBJECT - SUBJECT	

LOWER SITE
BEACH LANDFILL - SOUTH
EXCAVATION PLAN

PRODUCTION	CONCURRENCE - ASSENTMENT	
CEIGNED TUDIE	DEE OFF	ADGENT CONCEPT
RAVAIN ESSAINE	SECT MD	CHET SECT
HEXED DEFINIE	DEE MGR	DEET CONCEPT
DISORDINATION SART	REVUEMED - REVU	

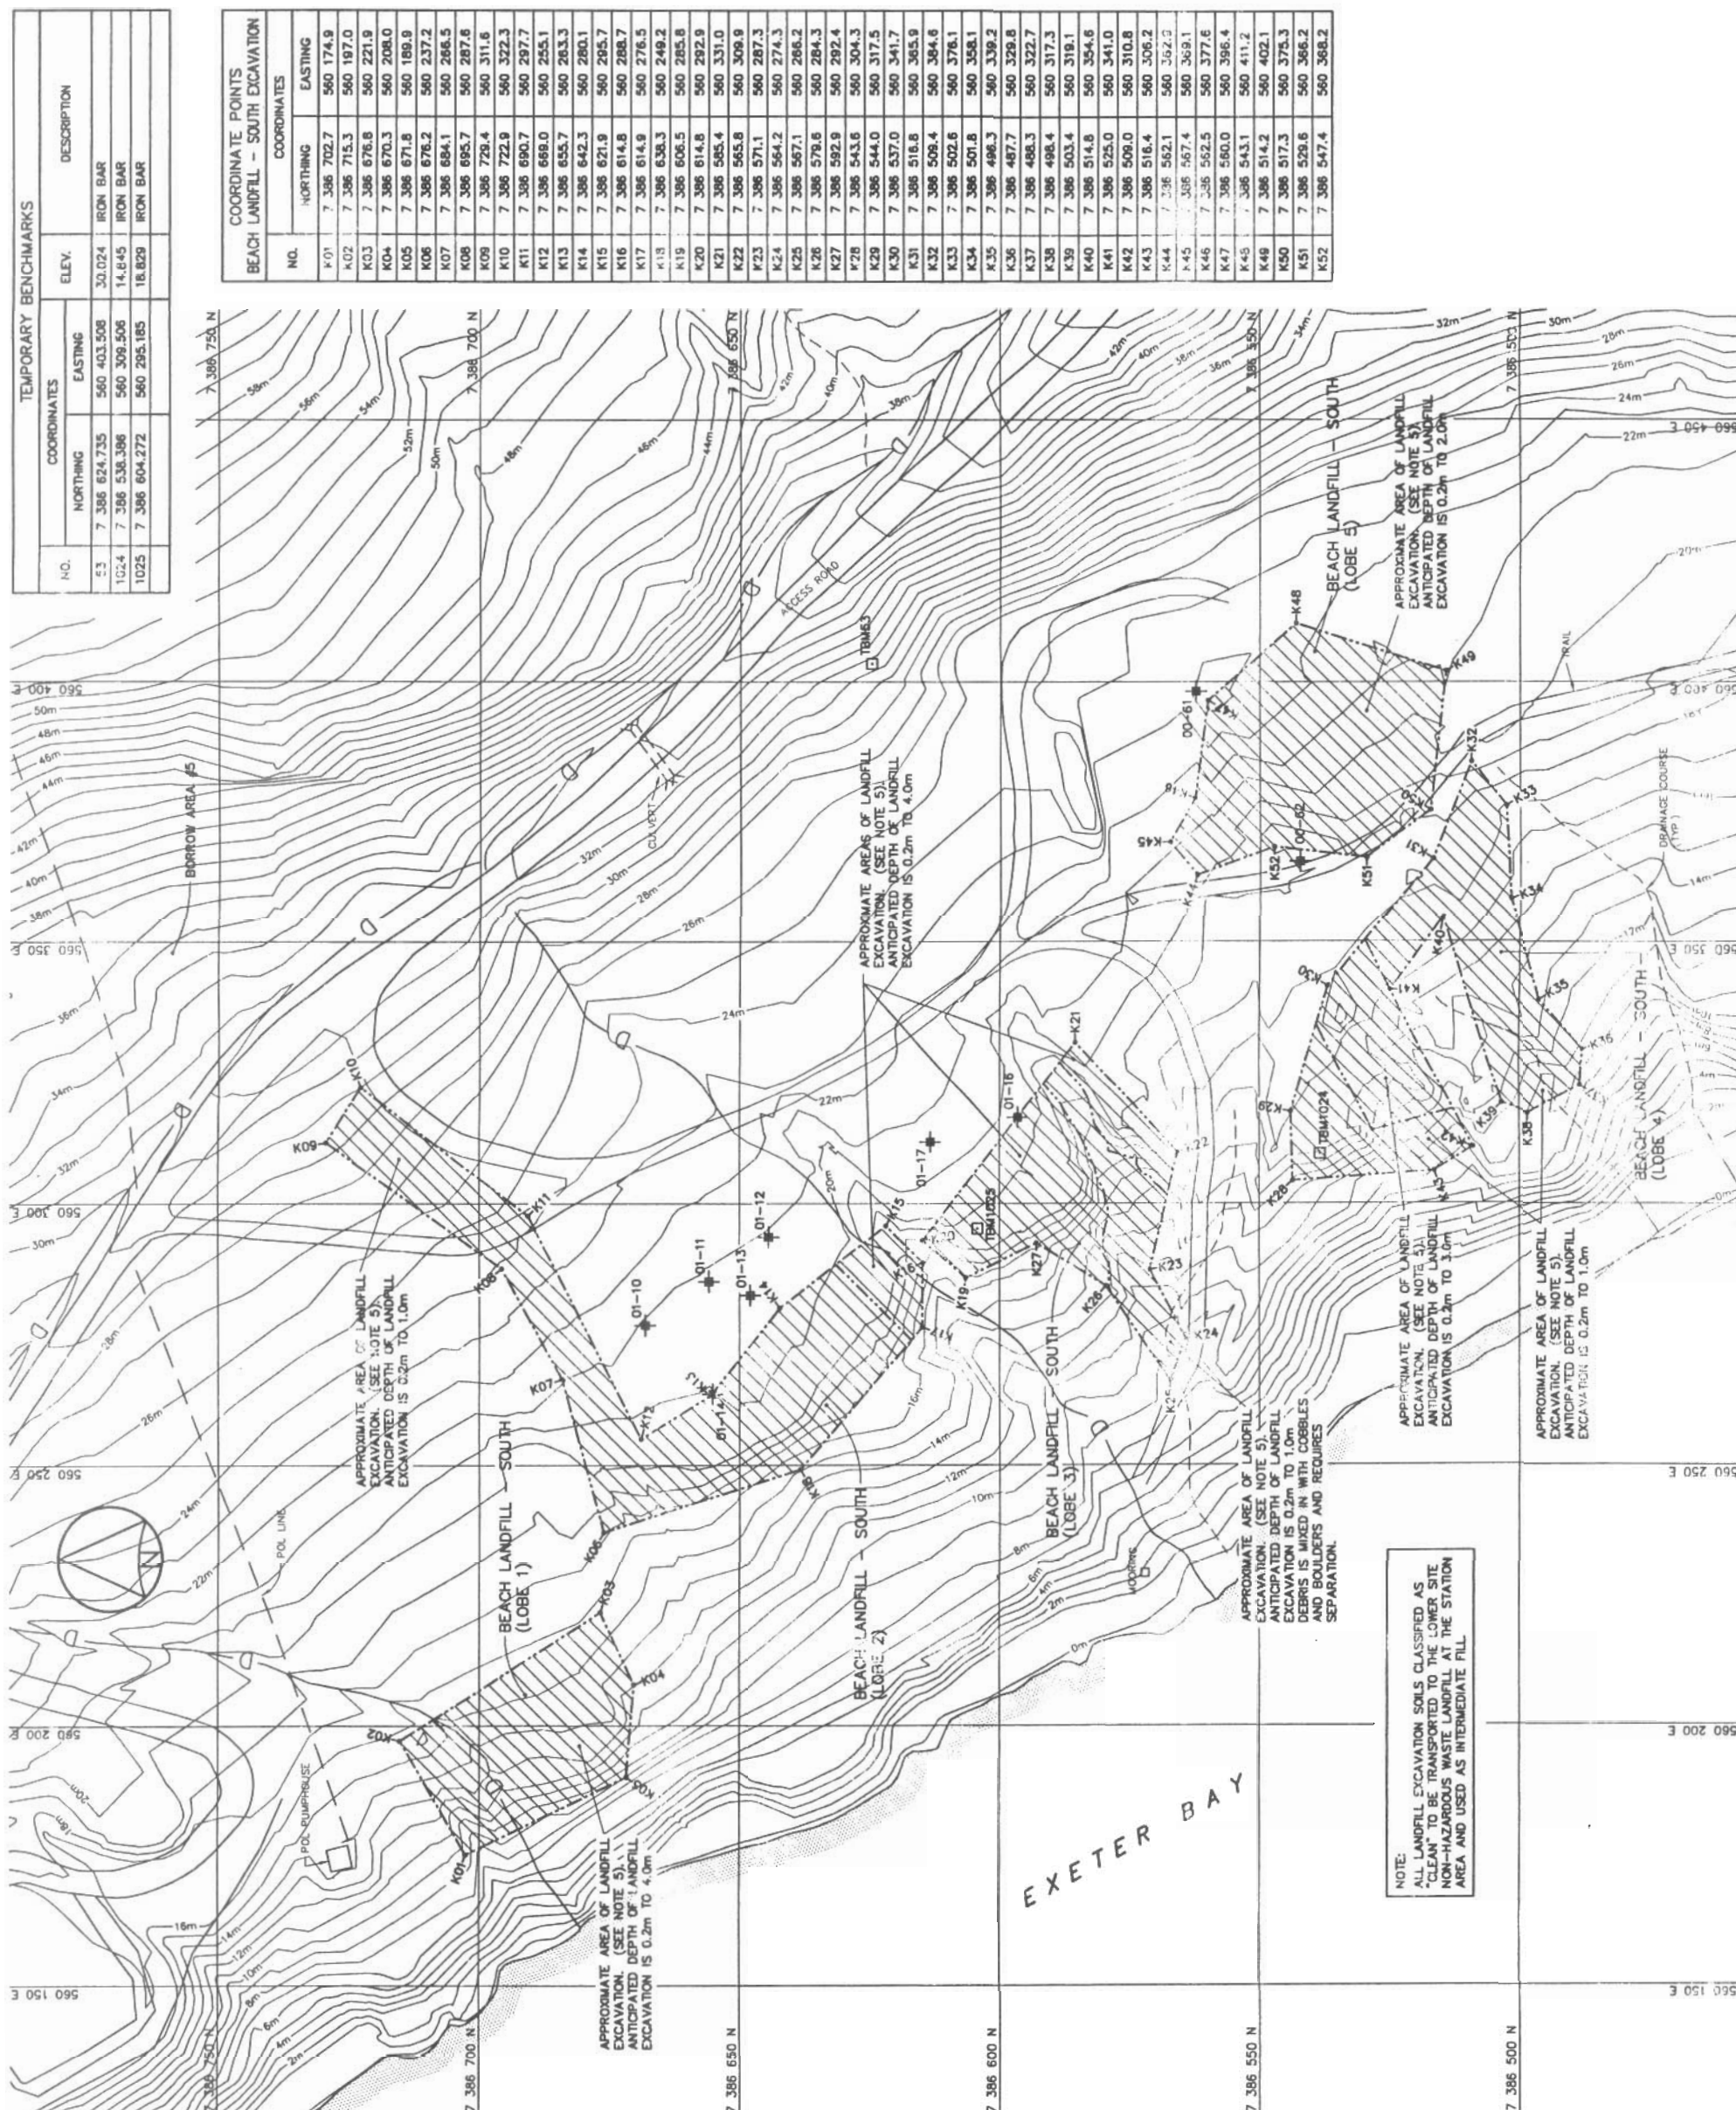

TEMPORARY BENCHMARKS				
NO.	COORDINATES		ELEV.	DESCRIPTION
	NORTHING	EASTING		
43	7 386 624.735	560 403.508	30.024	IRON BAR
102-4	7 386 536.386	560 309.506	14.645	IRON BAR
1025	7 386 604.272	560 295.185	18.829	IRON BAR

COORDINATE POINTS BEACH LANDFILL - SOUTH EXCAVATION			COORDINATES	
NO.	NORTHING	EASTING		
K01	7 396 702.7	560 174.9		
K02	7 396 715.3	560 197.0		
K03	7 396 676.8	560 221.9		
K04	7 396 670.3	560 208.0		
K05	7 396 671.8	560 189.9		
K06	7 396 676.2	560 237.2		
K07	7 396 684.1	560 266.5		
K08	7 396 695.7	560 287.6		
K09	7 396 728.4	560 311.6		
K10	7 396 722.9	560 322.3		
K11	7 396 690.7	560 297.7		
K12	7 396 668.0	560 255.1		
K13	7 396 655.7	560 263.3		
K14	7 396 642.3	560 280.1		
K15	7 396 621.9	560 295.7		
K16	7 396 614.8	560 298.7		
K17	7 396 614.9	560 276.5		
K18	7 396 636.3	560 249.2		
K19	7 396 606.5	560 285.8		
K20	7 396 614.8	560 292.9		
K21	7 396 585.4	560 331.0		
K22	7 396 565.8	560 309.9		
K23	7 396 571.1	560 287.3		
K24	7 396 564.2	560 274.3		
K25	7 396 587.1	560 266.2		
K26	7 396 579.8	560 284.3		
K27	7 396 592.9	560 292.4		
K28	7 396 543.6	560 304.3		
K29	7 396 544.0	560 317.5		
K30	7 396 537.0	560 341.7		
K31	7 396 516.8	560 365.9		
K32	7 396 509.4	560 384.6		
K33	7 396 502.6	560 376.1		
K34	7 396 501.8	560 358.1		
K35	7 396 498.3	560 339.2		
K36	7 396 487.7	560 329.8		
K37	7 396 488.3	560 322.7		
K38	7 396 498.4	560 317.3		
K39	7 396 503.4	560 316.1		
K40	7 396 514.8	560 394.6		
K41	7 396 525.0	560 341.0		
K42	7 396 509.0	560 310.8		
K43	7 396 516.4	560 306.2		
K44	7 396 562.1	560 362.0		
K45	7 396 567.4	560 369.1		
K46	7 396 552.5	560 377.6		
K47	7 396 580.0	560 396.4		
K48	7 396 543.1	560 411.2		
K49	7 396 517.3	560 375.3		
K50	7 396 529.6	560 366.2		
K51	7 396 547.4	560 368.2		

NOTE:
ALL LANDFILL EXCAVATION SOILS CLASSIFIED AS
"CLEAN" TO BE TRANSPORTED TO THE LOWER SITE
NON-HAZARDOUS WASTE LANDFILL AT THE STATION
AREA AND USED AS INTERMEDIATE FILL.


General Notes:

1. ALL COORDINATES ARE REFERENCED TO UTM ZONE 20N, NAD83.
2. HORIZONTAL CONTROL REFERENCED TO SURVEY CONTROL MONUMENTS.
3. ALL DIMENSIONS ARE IN METRES UNLESS NOTED OTHERWISE.
4. KEY TRENCH 1.5m MIN. BELOW EXISTING GROUND. EXCAVATION DEPTH TO BE FIELD CONFIRMED BY THE SITE ENGINEER, BASED ON THE PRESENCE OF SATURATED GROUND.
5. ALL SURFACE DEBRIS IS TO BE REMOVED FROM ALL CONTAMINATED SOIL AREAS AND EXISTING AND NEW LANDFILL AREAS PRIOR TO ANY FILL PLACEMENT OR EXCAVATION TAKING PLACE.


Legend:

- COORDINATE POINT
- VT-5 VERTICAL GROUND TEMPERATURE CABLE INSTALLATION (4)

GRADING/INSTRUMENTATION PLAN

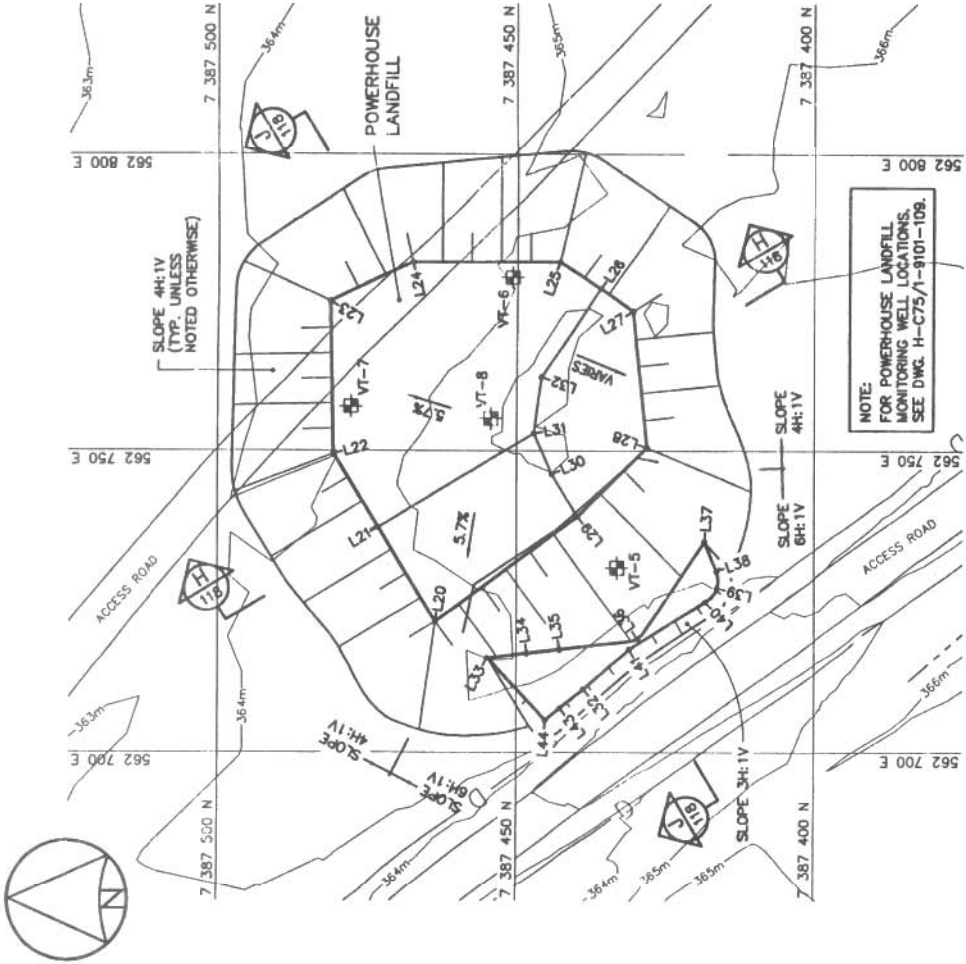

KEY TRENCH EXCAVATION PLAN

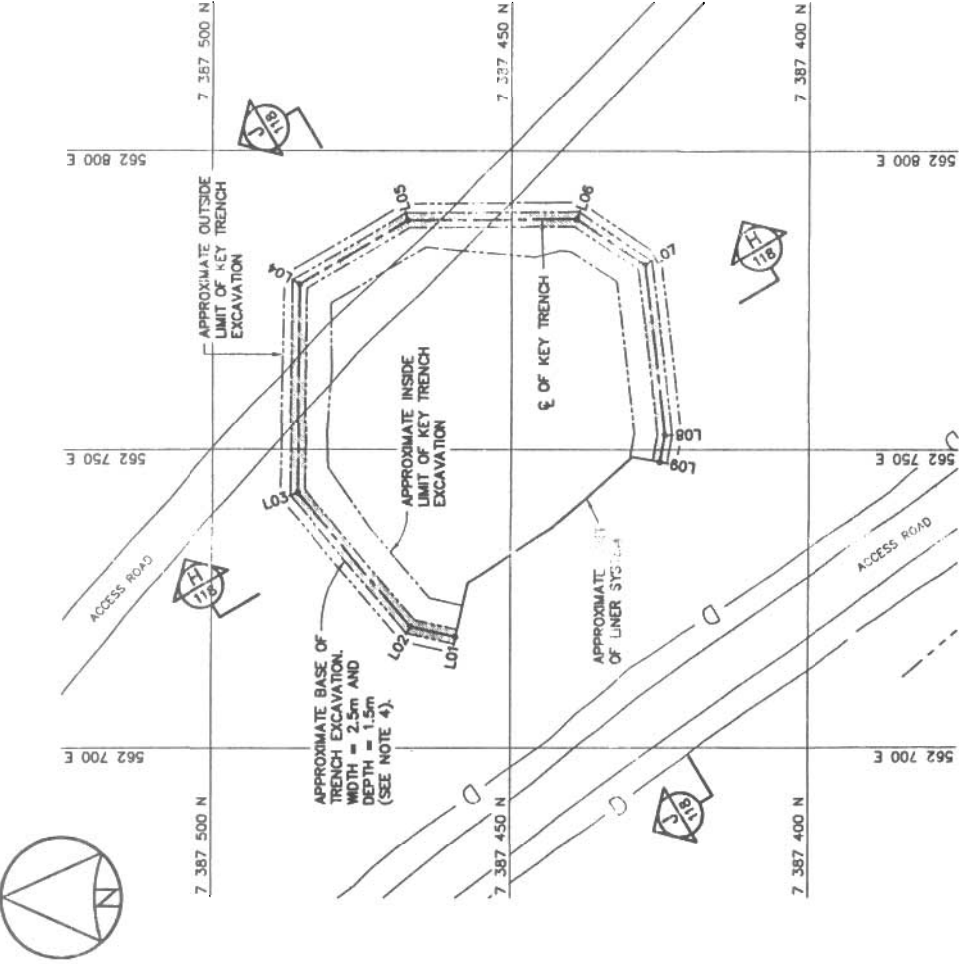

DRAFT

UHQ

UHQ

SCALE - ÉCHELLE 10 5 0 10 20 30m

PROJECT - PROJET

DYE-M CAPE DYER

DEW LINE CLEAN UP

© COPYRIGHT
HER MAJESTY THE QUEEN IN RIGHT OF
CANADA 2003, AS REPRESENTED BY THE
MINISTER OF NATIONAL DEFENCE

TRACE - METER

SITING

DATE

2003-11-28

SUBJECT - SUJET

LOWER SITE POWERHOUSE LANDFILL

KEY TRENCH EXCAVATION PLAN &

GRADING/INSTRUMENTATION PLAN

PRODUCTION		CONCURRENCE - ASSISEMENT	
DESIGNED	INT/CT	DES OFF	
ETUDE		AGENT CONCEPT	
DRAWN	R/DIE	SECT NO	
DESSINE		CHIFF SECT	
CHECKED	SEM	DATE	
VERIFIE		REVISE	
COORDINATION			

DWG NO. - DESIGN NO.

H-C75/1-9101-117

COORDINATE POINTS FINAL LANDFILL SURFACE									
NO.	COORDINATES		ELEV.	NO.	COORDINATES		ELEV.	NO.	ELEV.
	NORTHING	EASTING			NORTHING	EASTING			
L20	7 387 463.6	562 721.5	367.99	L33	7 387 454.9	562 715.5	N/A		
L21	7 387 473.2	562 737.2	368.72	L34	7 387 448.2	562 716.3	N/A		
L22	7 387 480.7	562 749.5	368.14	L35	7 387 442.8	562 716.5	N/A		
L23	7 387 481.3	562 775.0	367.77	L36	7 387 429.7	562 716.7	N/A		
L24	7 387 467.5	562 781.8	368.43	L37	7 387 418.5	562 734.8	N/A		
L25	7 387 442.9	562 781.8	369.78	L38	7 387 416.5	562 730.0	N/A		
L26	7 387 436.0	562 777.2	370.23	L39	7 387 416.3	562 727.2	N/A		
L27	7 387 430.6	562 773.5	369.88	L40	7 387 418.4	562 724.9	N/A		
L28	7 387 428.2	562 750.6	369.10	L41	7 387 431.1	562 716.9	N/A		
L29	7 387 438.8	562 739.0	369.27	L42	7 387 438.8	562 710.3	N/A		
L30	7 387 444.1	562 746.1	369.60	L43	7 387 442.7	562 707.2	N/A		
L31	7 387 447.1	562 753.0	369.94	L44	7 387 445.2	562 705.3	N/A		
L32	7 387 445.9	562 762.5	369.86						

COORDINATE POINTS KEY TRENCH EXCAVATION		
NO.	COORDINATES	
	NORTHING	EASTING
L01	7 387 459.2	562 718.5
L02	7 387 466.7	562 720.2
L03	7 387 485.9	562 742.9
L04	7 387 485.4	562 777.6
L05	7 387 467.4	562 788.5
L06	7 387 439.1	562 788.8
L07	7 387 427.6	562 781.0
L08	7 387 424.2	562 752.4
L09	7 387 425.1	562 748.0