
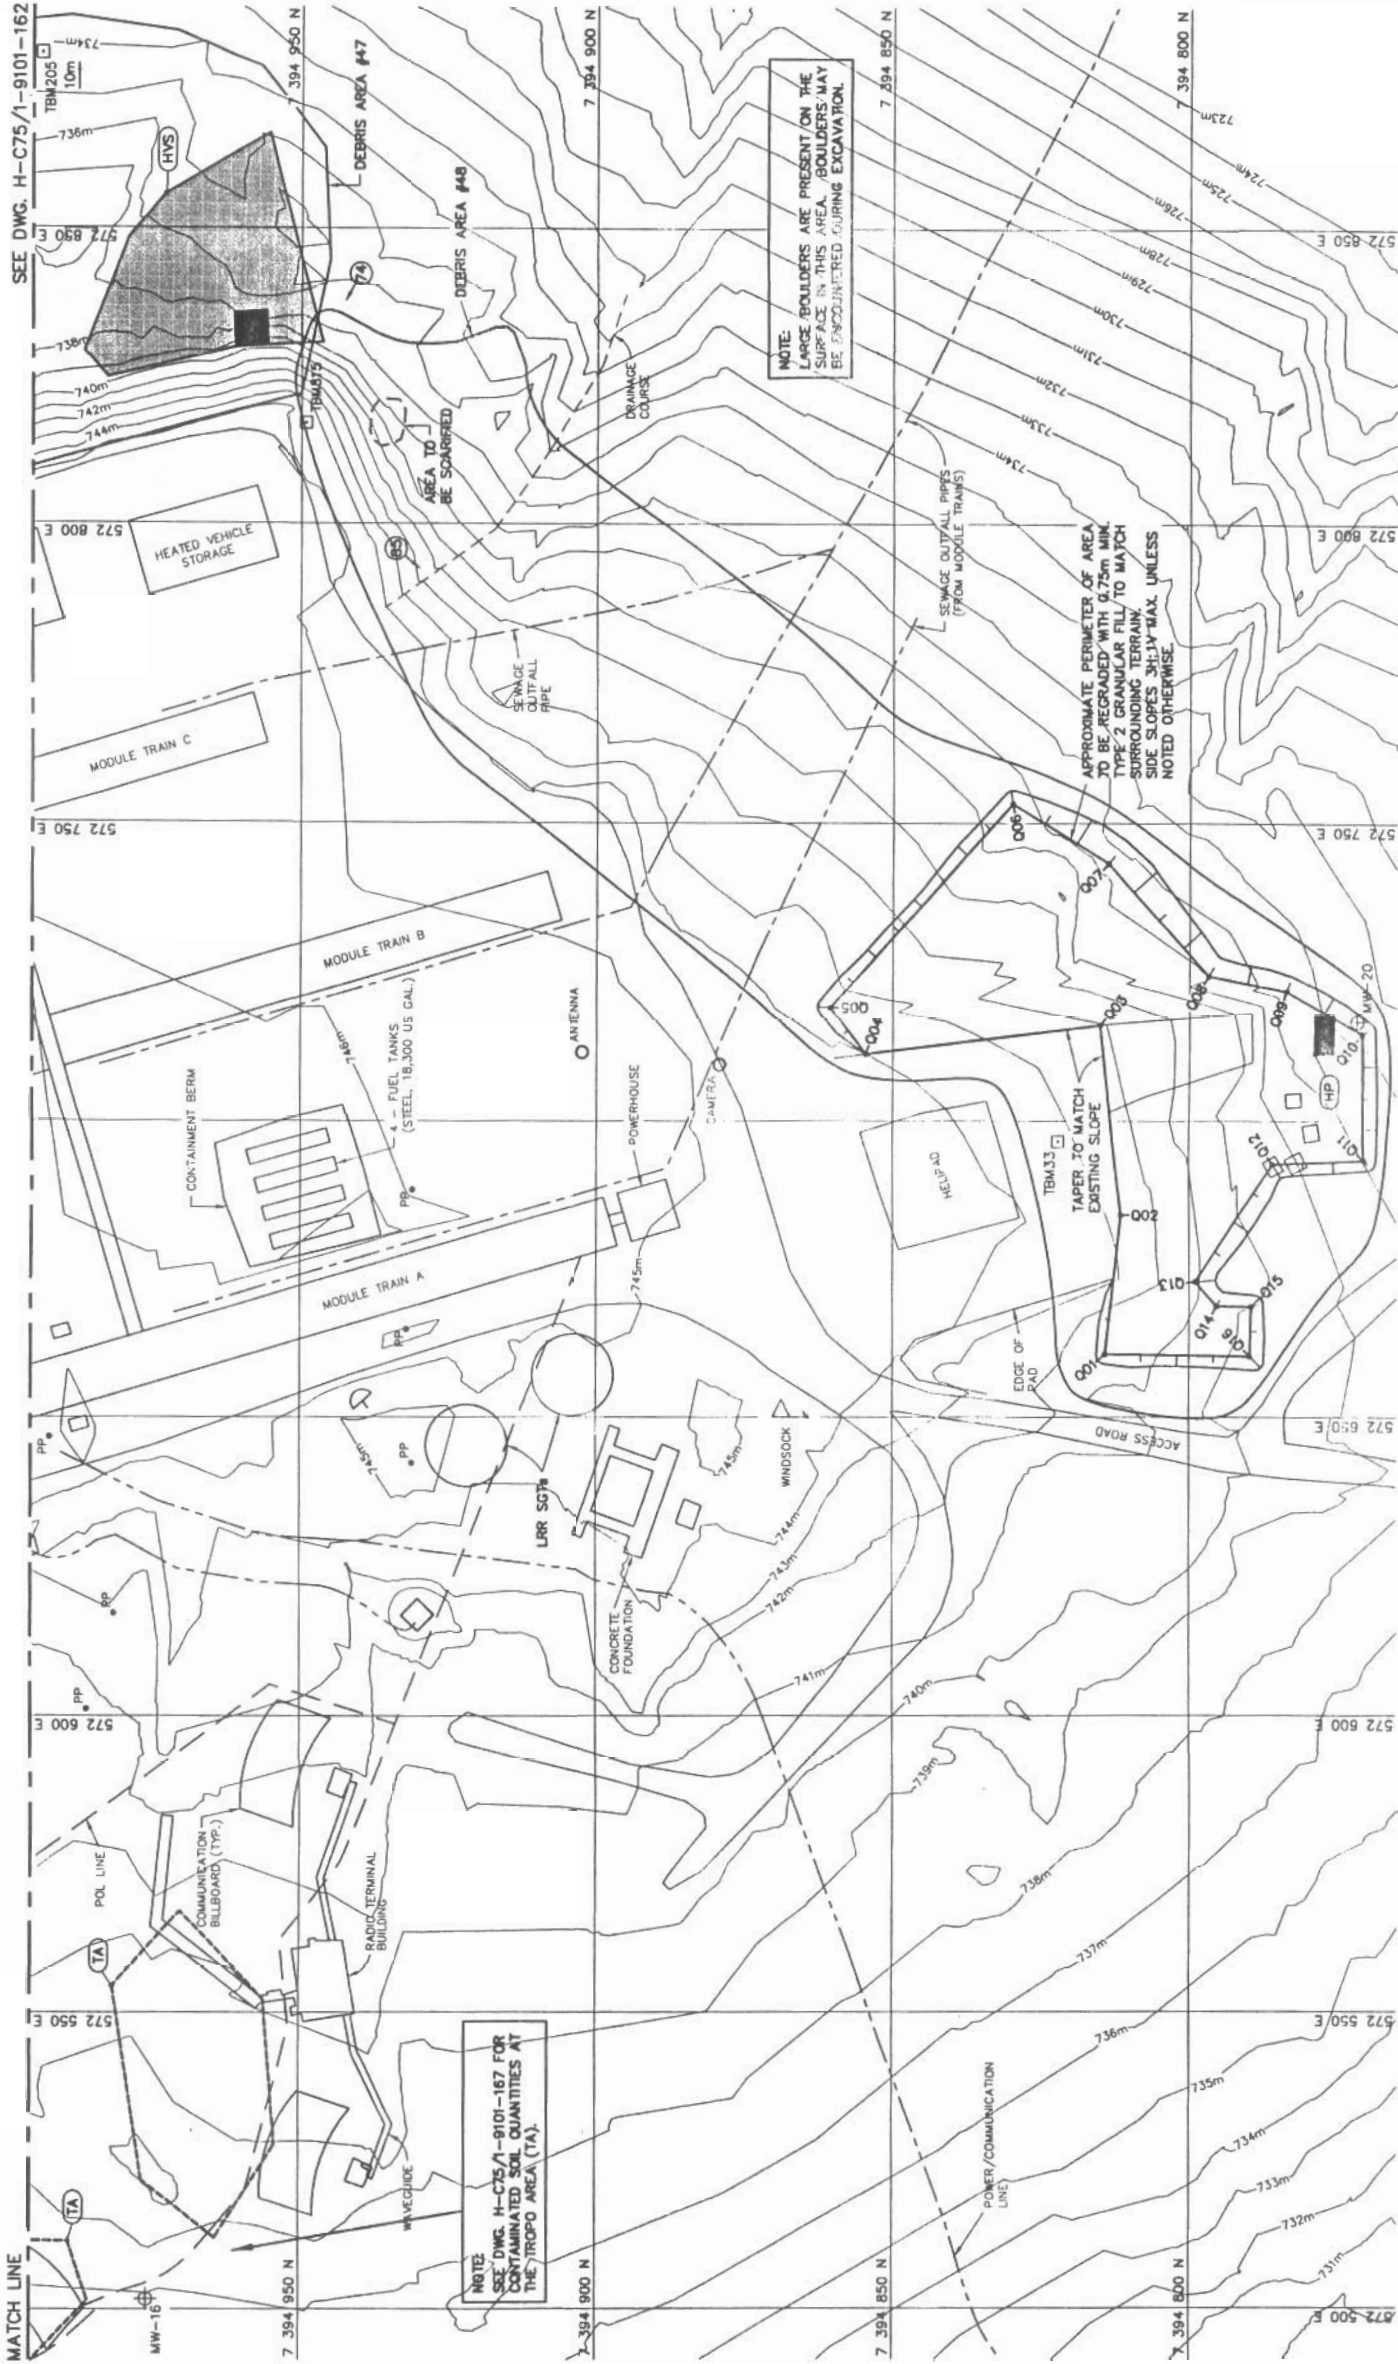


COORDINATE POINTS LEGEND		
NO.	COORDINATES	
	NORTHING	EASTING
001	7 394 814.2	572 850.6
002	7 394 811.5	572 853.9
003	7 394 815.1	572 715.9
004	7 394 854.6	572 711.1
005	7 394 860.5	572 719.0
006	7 394 829.9	572 753.3
007	7 394 813.7	572 743.3
008	7 394 796.8	572 724.4
009	7 394 783.6	572 721.8
010	7 394 770.9	572 714.4
011	7 394 770.5	572 693.3
012	7 394 785.9	572 692.7
013	7 394 799.0	572 672.7
014	7 394 785.4	572 668.6
015	7 394 789.6	572 668.5
016	7 394 789.8	572 660.3

TEMPORARY BENCHMARKS			
NO.	COORDINATES		DESCRIPTION
	NORTHING	ELEV.	
13	7 394 822.6	743.502	14
25	7 394 985.222	572.855	IRON BAR
015	7 394 949.228	572 516.936	NAIL

CONTAMINATED SOIL TO BE EXCAVATED					
AREA NO.	APPROX. AREA (m ²)	ESTIMATED VOLUME (m ³)	REFERENCE POINT		EASTING
			NORTHING		
DCC TIER I					
HVS	1000	490	7 394 972.9	572 856.0	
DCC TIER II					
HVS	35	11	7 394 961.1	572 830.2	
HP	23	7	7 394 778.6	572 711.1	

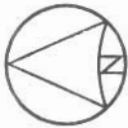

NOTE:
SEE DWG. H-C75/1-9101-167 FOR
CONTAMINATED SOIL QUANTITIES AT
THE TROPO AREA (TA).

NOTE:
LARGE BOULDERS ARE PRESENT ON THE
SURFACE IN THIS AREA. BOULDERS MAY
BE ENCOUNTERED DURING EXCAVATION.

APPROXIMATE PERIMETER OF AREA
TO BE REGRADED WITH 0.75m MIN.
SIDE SLOPES SHALL BE AS SHOWN,
UNLESS NOTED OTHERWISE.



National
Défense

Headquarters
Quartier général

General Notes:

1. ALL COORDINATES ARE REFERENCED TO UTM ZONE 20N, NAD83.
2. HORIZONTAL CONTROL REFERENCED TO SURVEY CONTROL MONUMENTS.
3. ALL DIMENSIONS ARE IN METRES UNLESS NOTED OTHERWISE.
4. ALL NON-HAZARDOUS DEBRIS WITHIN PLAN AREA TO BE PLACED IN UPPER SITE NON-HAZARDOUS WASTE LANDFILL.
5. REFER TO TABLE 02219-1 IN SPECIFICATIONS FOR DESCRIPTION OF DEBRIS AREAS.
6. ALL LONG RANGE RADAR (LRR) FACILITIES ARE CURRENTLY OPERATIONAL AND ARE NOT TO BE DISTURBED. SEE DWGS. H-C75/1-9101-202 AND 203 FOR ADDITIONAL DETAILS.
7. ALL SURFACE DEBRIS IS TO BE REMOVED FROM ALL CONTAMINATED SOIL AREAS AND EXISTING AND NEW LANDFILL AREAS PRIOR TO ANY FILL PLACEMENT OR EXCAVATION TAKING PLACE.

Legend:

- TEMPORARY BENCHMARK
- DCC TIER I CONTAMINATED SOIL
- DCC TIER II CONTAMINATED SOIL
- EXISTING MONITORING WELL LOCATION
- COORDINATE POINT
- PHOTOGRAPHIC VIEWPOINT

NO.	DATE	REVISION	REVISION	APP.
-----	------	----------	----------	------

DRAFT

uma size

SCALE - COBBLE	10	5	0	10	20	30m
----------------	----	---	---	----	----	-----

PROJECT - PROJECT

DYE-M CAPE DYER

DEW LINE CLEAN UP

© COPYRIGHT
HER MAJESTY THE QUEEN IN RIGHT OF
CANADA 2003, AS REPRESENTED BY THE
MINISTER OF NATIONAL DEFENCE

TRADE - METRIC	STING	DATE
		2003-11-28

SUBJECT - SUIT

UPPER SITE
STATION AREA
PLAN

SH. 2

CONCURRENCE - ASSESSMENT

PRODUCTION	DESIGNED	DESIGNED	DESIGNED	DESIGNED
	INT/CT	INT/CT	INT/CT	INT/CT
	ETUDE	ETUDE	ETUDE	ETUDE
	DESIGN	DESIGN	DESIGN	DESIGN
	CHECKED	CHECKED	CHECKED	CHECKED
	VERIFIED	VERIFIED	VERIFIED	VERIFIED
	COORDINATION	COORDINATION	COORDINATION	COORDINATION

DWG. NO. - SECTION NO.
H-C75/1-9101-163

Canada

General Notes:

1. ALL COORDINATES ARE REFERENCED TO UTM ZONE 20N, NAD83.
2. HORIZONTAL CONTROL REFERENCED TO SURVEY CONTROL MONUMENTS.
3. ALL DIMENSIONS ARE IN METRES UNLESS NOTED OTHERWISE.
4. ALL NON-HAZARDOUS DEBRIS WITHIN PLAN AREA TO BE PLACED IN UPPER SITE NON-HAZARDOUS WASTE LANDFILL.
5. REFER TO TABLE 02219-1 IN SPECIFICATION FOR DESCRIPTION OF DEBRIS AREAS.
6. ALL SURFACE DEBRIS IS TO BE REMOVED FROM ALL CONTAMINATED SOIL AREAS PRIOR TO EXISTING AND NEW LANDFILL AREAS PRIOR TO ANY FILL PLACEMENT OR EXCAVATION TAKING PLACE.

Legend:

- | | |
|---|--|
|  | TEMP. BENCHMARK |
|  | DOC TIER I CONTAMINATED SOIL |
|  | DOC TIER II CONTAMINATED SOIL |
|  | HYDROCARBON - TYPE B CONTAMINATED SOIL |
|  | HAZARDOUS CONTAMINATED SOIL |
|  | TEST PIT LOCATION |
|  | EXISTING MONITORING WELL LOCATION |
|  | COORDINATE POINT |
|  | PHOTOGRAPHIC VIEWPOINT |
|  | BODY OF WATER |
|  | LANDFILL EXCAVATION AREA |

	DATE	REVISION	REVISION	APP.
--	------	----------	----------	------

DRAFT

Wm

10

SALE - ECHILLE	20	10	0	20	40	60

PROJECT - PROJECT
DYE-M CAPE DYER

DEW LINE CLEAN UP

© COPYRIGHT
HER MAJESTY THE QUEEN IN RIGHT OF
CANADA 2003, AS REPRESENTED BY THE
MINISTER OF NATIONAL DEFENCE

ADIC - METHOD

- SUBJECT

UPPER SITE

WEST OF STATION AREA

SH. 2

PRODUCTION	CONCURRENCE - ASSIGNMENT
BOOKED JOKE	DES OFF AGENT CONCEPT
ANN ESSAY	SECT HQ CHIEF SECT
COOKED MYTH	DES WJR DEPT CONCEPT
COORDINATION SMB	REMOVED - REVU


DWG NO. - DESSIN NO.
H-C75/1-9101-166

Canada[®]

TEMPORARY BENCHMARKS						
NO.	COORDINATES			ELEV.	DESCRIPTION	
	N	E	EL			
35	7 354	575	546	571 642.472	701.151	NAIL
83	7 351	462	115	571 763.859	700.591	IRON BAR
84	7 354	952	789	571 748.713	698.211	IRON BAR
85	7 354	902	239	571 548.495	700.371	IRON BAR
374	7 354	764	971	571 756.672	594.072	NAIL

CONTAMINATED SOIL TO BE EXCAVATED				
AREA NO.	APPROX. AREA (m ²)	ESTIMATED IN PLACE VOLUME (m ³)	REFERENCE POINT	
			NORTHING	EASTING
DCC TIER I				
WL	746	245	7 395 027.2	571 632.0
PL	32	32	7 394 860.8	571 786.2
DCC TIER II				
WL	145*	49*	7 395 021.7	571 652.7
PL	1448	1142	7 394 941.7	571 672.6
HYDROCARBON -- TYPE B				
PL	1057	1057	7 394 894.3	571 837.1
HAZARDOUS				
PL	141	141	7 394 907.0	571 782.3

TABLE INCLUDES CONTAMINATED SOIL SHOWN ON DWG. H-C75 / 1-9101-165.

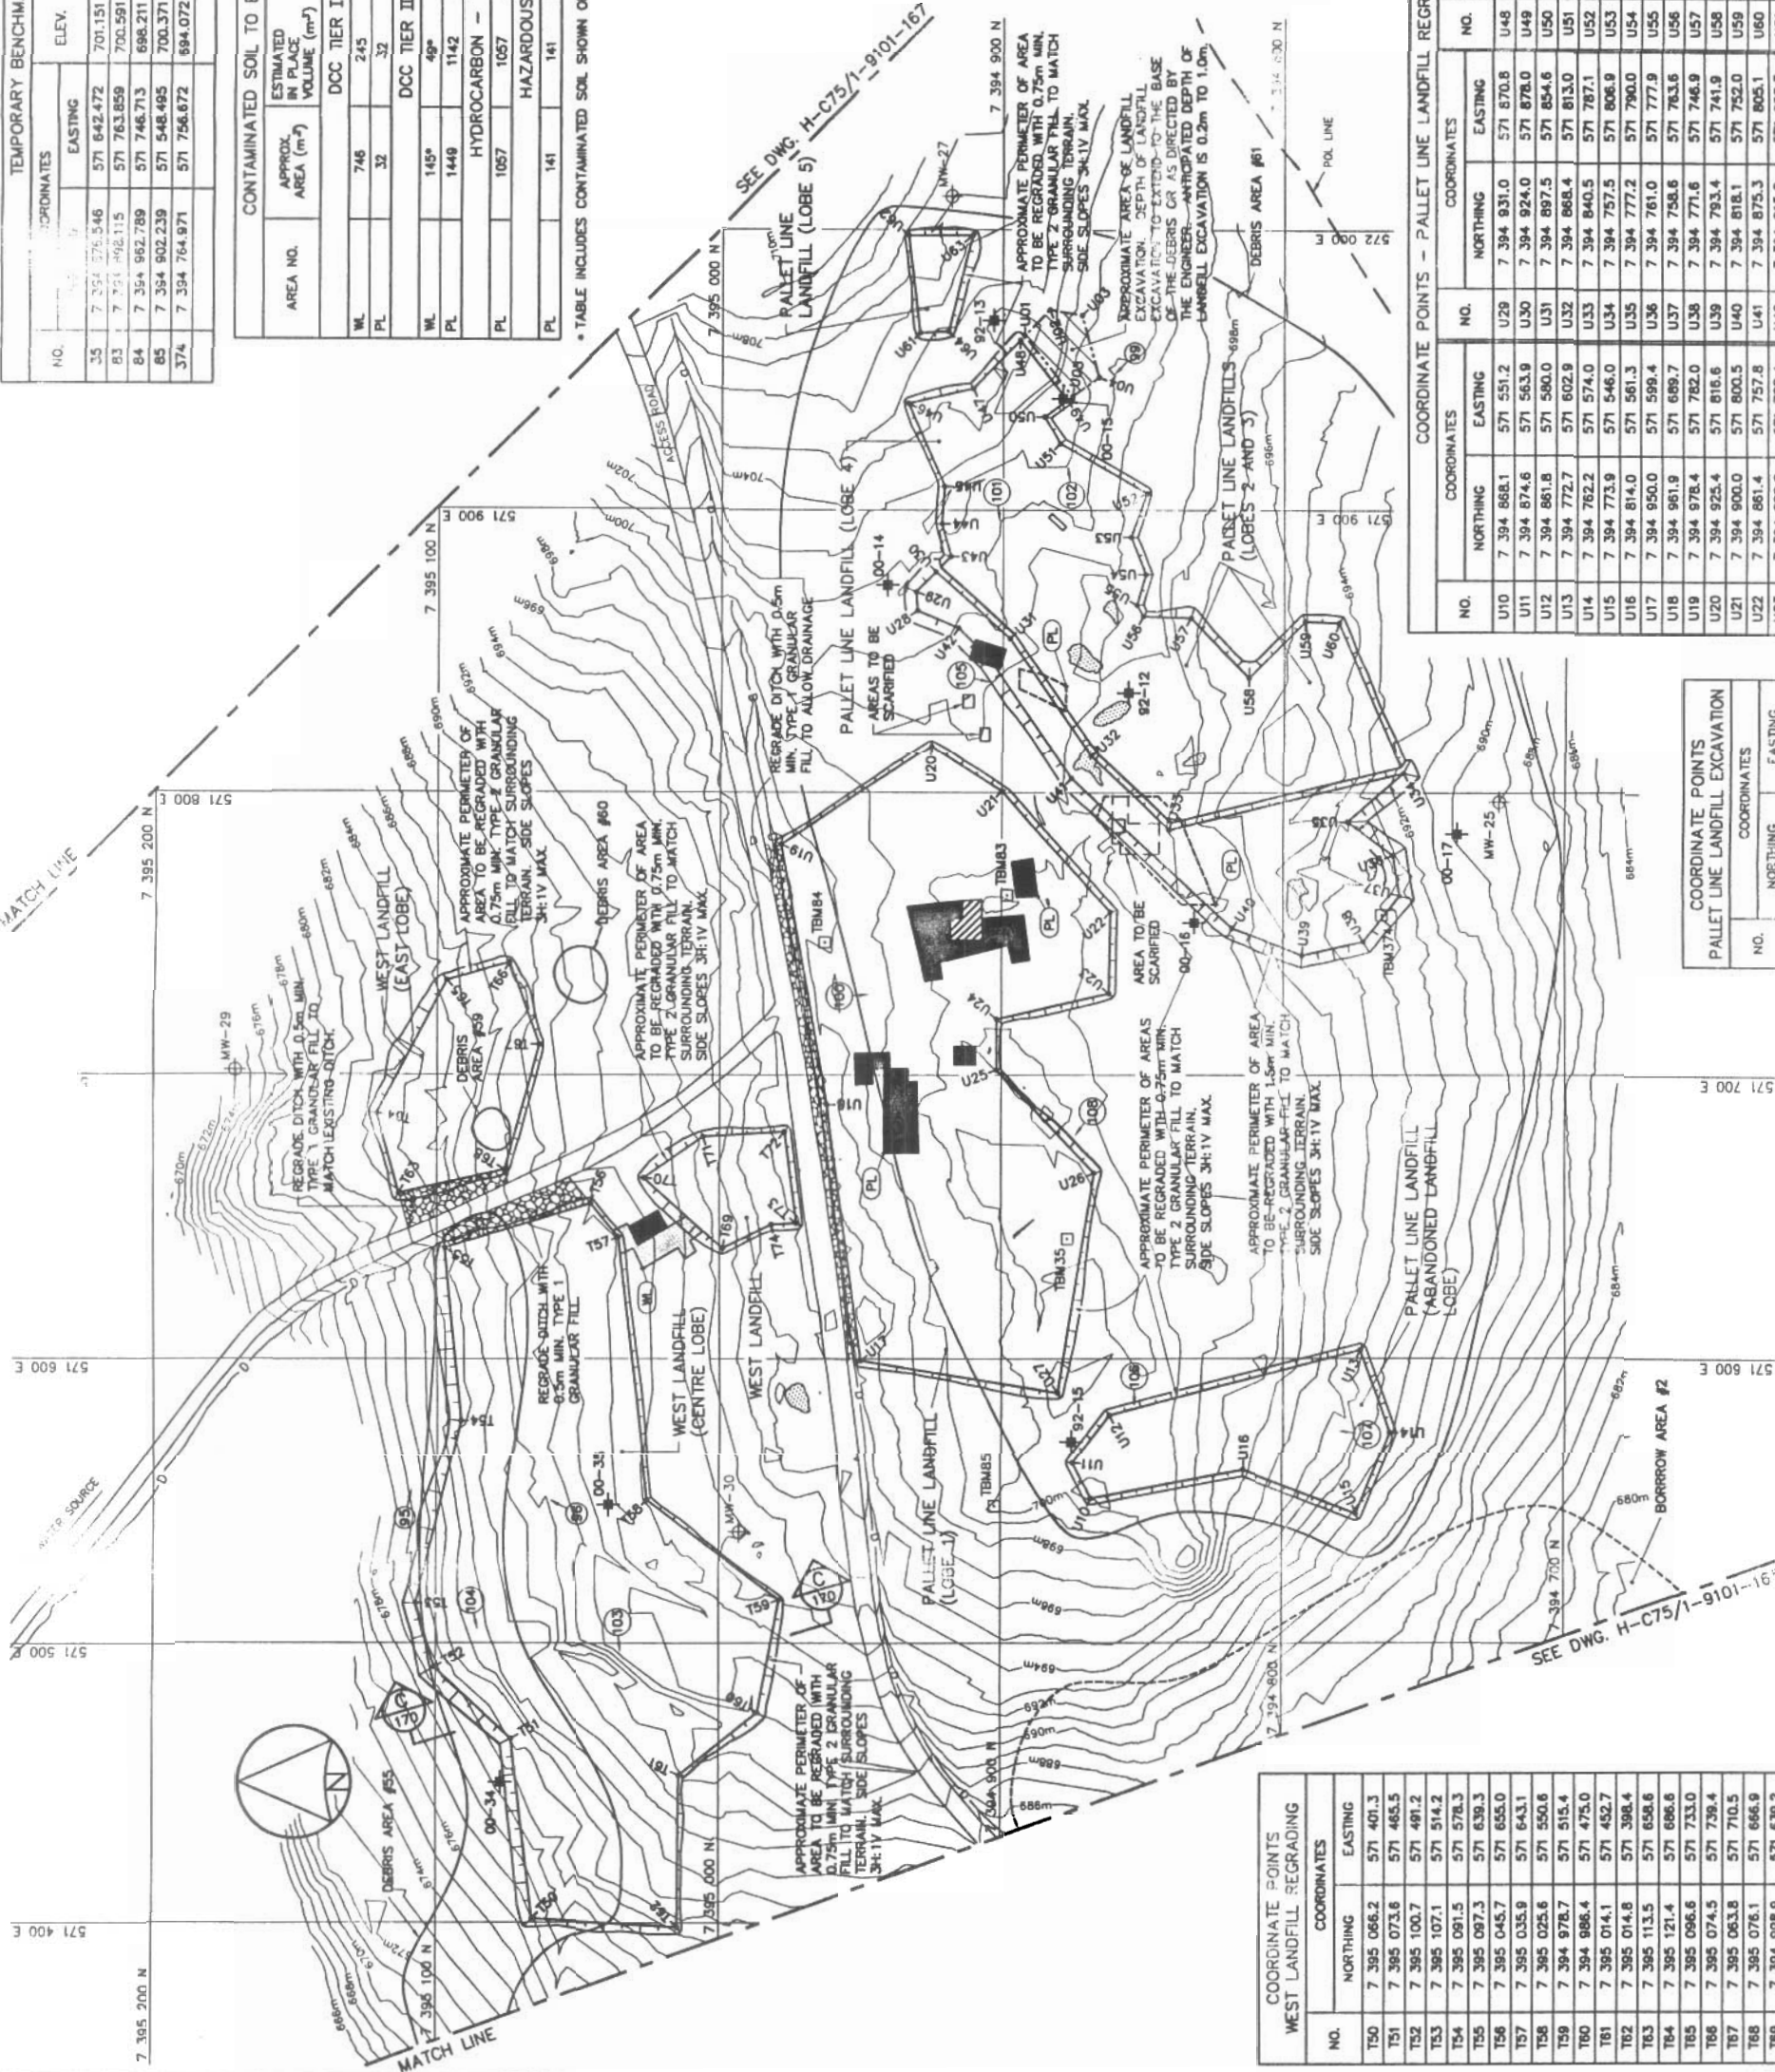

COORDINATE POINTS PALLET LINE LANDFILL EXCAVATION		COORDINATES	
NO.		NORTHING	EASTING
U01		7 394 892.4	571 982.0
U02		7 394 893.5	571 971.2
U03		7 394 872.0	571 989.3
U04		7 394 866.0	571 947.3
U05		7 394 875.5	571 940.5



COORDINATE POINTS		NO.	COORDINATES	
WEST LANDFILL REGRADING			NORTHING	EASTING
		T50	7 395 066.2	571 401.3
		T51	7 395 073.6	571 485.5
		T52	7 395 100.7	571 491.2
		T53	7 395 107.1	571 514.2
		T54	7 395 091.5	571 576.3
		T55	7 395 097.3	571 639.3
		T56	7 395 045.7	571 655.0
		T57	7 395 035.9	571 643.1
		T58	7 395 025.6	571 550.6
		T59	7 394 978.7	571 515.4
		T60	7 394 966.4	571 475.0
		T61	7 395 014.1	571 452.7
		T62	7 395 014.8	571 398.4
		T63	7 395 113.5	571 656.6
		T64	7 395 121.4	571 686.8
		T65	7 395 096.6	571 733.0
		T66	7 395 074.5	571 736.4
		T67	7 395 063.8	571 770.5
		T68	7 395 067.6	571 665.9
		T69	7 394 998.9	571 639.2
		T70	7 395 026.6	571 664.0
		T71	7 395 005.9	571 676.4
		T72	7 394 976.8	571 690.1
		T73	7 394 972.6	571 648.2
		T74	7 394 981.7	571 647.6

COORDINATE POINTS – PALLET LINE LANDFILL REGRADING									
NO.	COORDINATES		NO.	COORDINATES		NO.	COORDINATES		NO.
	NORTHING	EASTING		NORTHING	EASTING		NORTHING	EASTING	
U10	7 394 868.1	571 551.2	U29	7 394 931.0	571 870.8	U48	7 394 894.0	571 950.4	
U11	7 394 874.6	571 563.9	U30	7 394 924.0	571 878.0	U49	7 394 877.3	571 939.2	
U12	7 394 861.8	571 590.0	U31	7 394 897.5	571 854.6	U50	7 394 885.3	571 933.5	
U13	7 394 772.7	571 602.9	U32	7 394 868.4	571 813.0	U51	7 394 879.7	571 923.9	
U14	7 394 762.2	571 574.0	U33	7 394 840.5	571 787.1	U52	7 394 848.6	571 906.1	
U15	7 394 773.9	571 546.0	U34	7 394 757.5	571 806.9	U53	7 394 854.6	571 890.4	
U16	7 394 814.0	571 561.3	U35	7 394 777.2	571 790.0	U54	7 394 846.3	571 877.1	
U17	7 394 950.0	571 599.4	U36	7 394 761.0	571 777.9	U55	7 394 852.5	571 866.3	
U18	7 394 961.9	571 689.7	U37	7 394 758.6	571 763.5	U56	7 394 850.2	571 862.4	
U19	7 394 978.4	571 782.0	U38	7 394 771.6	571 746.9	U57	7 394 833.2	571 861.8	
U20	7 394 925.4	571 816.6	U39	7 394 793.4	571 741.9	U58	7 394 812.6	571 840.9	
U21	7 394 900.0	571 800.5	U40	7 394 818.1	571 752.0	U59	7 394 792.6	571 860.5	
U22	7 394 861.4	571 757.8	U41	7 394 875.3	571 805.1	U60	7 394 780.6	571 860.1	
U23	7 394 862.0	571 728.4	U42	7 394 915.9	571 858.3	U61	7 394 925.6	571 983.0	
U24	7 394 901.8	571 719.5	U43	7 394 921.6	571 883.4	U62	7 394 933.7	571 998.0	
U25	7 394 901.8	571 701.8	U44	7 394 914.9	571 895.2	U63	7 394 910.9	571 998.1	
U26	7 394 867.1	571 665.6	U45	7 394 920.9	571 906.6	U64	7 394 918.5	571 993.5	
U27	7 394 880.1	571 587.8	U46	7 394 933.7	571 936.1				
U28	7 394 930.5	571 854.3	U47	7 394 910.1	571 943.3				

General Notes:

1. ALL COORDINATES ARE REFERENCED TO UTM ZONE 20N, NAD83.
2. ALL DIMENSIONS ARE IN METRES UNLESS NOTED OTHERWISE.

Legend:

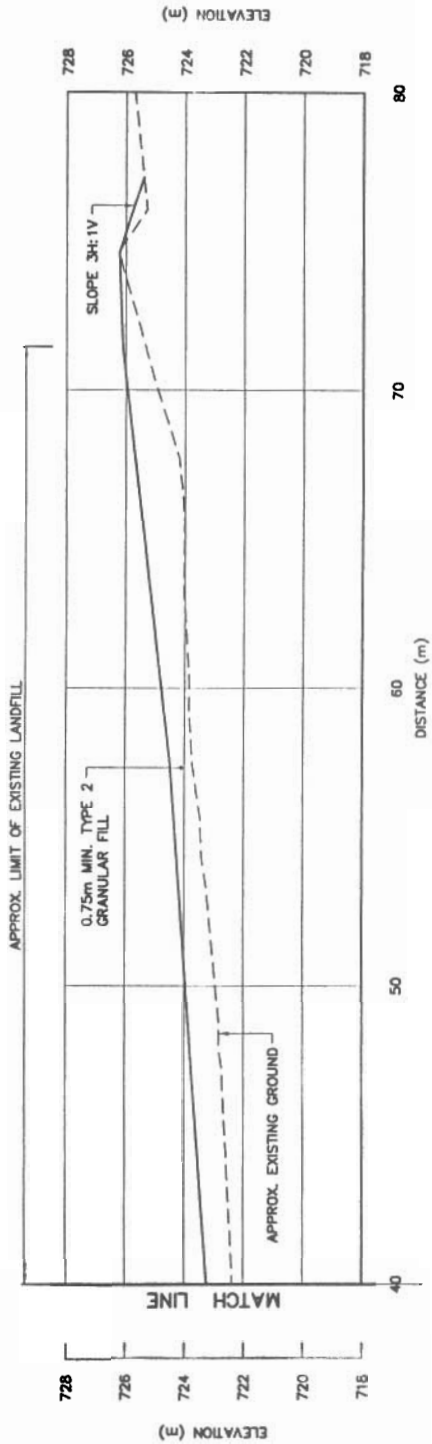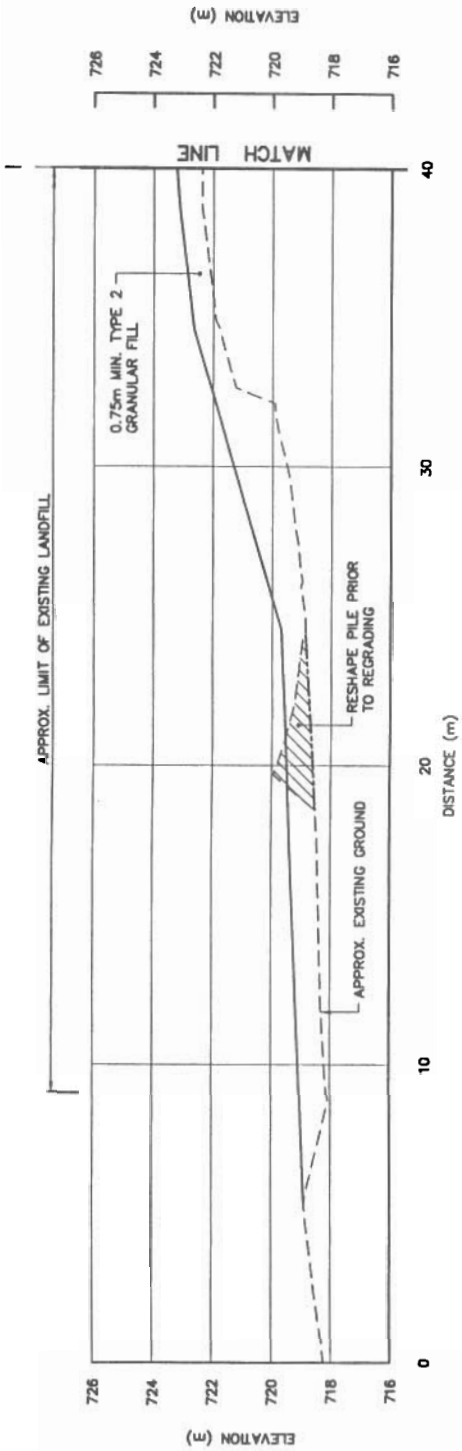

SECTION

A
164

No.	DATE	REVISION	REVISION	APPROV

DRAFT

Sumo

3172

SCALE - ÉCHELLE	2	1	0	2	4	5m
-----------------	---	---	---	---	---	----

PROJECT - PROJECT

BY

DYE-M CAPE DYER

DEW LINE CLEAN UP

© COPYRIGHT
HER MAJESTY THE QUEEN IN RIGHT OF
CANADA 2003, AS REPRESENTED BY THE
MINISTER OF NATIONAL DEFENCE.

TRADE - METHOD

—

OR
CITING

SITE

LANDFILL - WEST

SECTION

PRODUCTION	CONCURRENCE - ASSIGNMENT
DESIGNED <i>3/11/01</i>	DES OFF
ETUDE	AGENT CONCEPT
DRAWN <i>6/01/01</i>	SECT HD
DESIGNED	CHEF SECT
CHECKED	DES MOR
VERIFIE <i>8/2/01</i>	GEST CONCEPT

OWG. NO. - DESIGN NO.

H-C75/1-9101-168

Canada[™]

No.

DATE

REVISION

REVISION

APP.

DRAFT

UNA

SCALE - EGELLE

2

1

0

2

4

6m

PROJECT - PROJECT

DYE-M

CAPE DYER

DEW LINE CLEAN UP

© COPYRIGHT HER MAJESTY THE QUEEN IN RIGHT OF CANADA 2003. AS REPRESENTED BY THE MINISTER OF NATIONAL DEFENCE.

TRADE - METER

SITING

DATE

2003-11-28

SUBJECT - SUBJECT

UPPER SITE

WEST LANDFILL (WEST LOBE)

CROSS SECTION

PRODUCTION

CONCURRENCE - ASSESSMENT

DESIGNED BY/1/17

DES OFF

ETUDE

AGENT CONCEPT

DRAWN BY/06

SECT HD

DESSINE

CHEF SECT

CHECKED ZEM

DES MOR

VERIFIE

GEST CONCEPT

COORDINATION



REVIEWED - REVU

2007

ENGINE NO. - DESIGN NO.

H-C75/1-8101-169

Canada

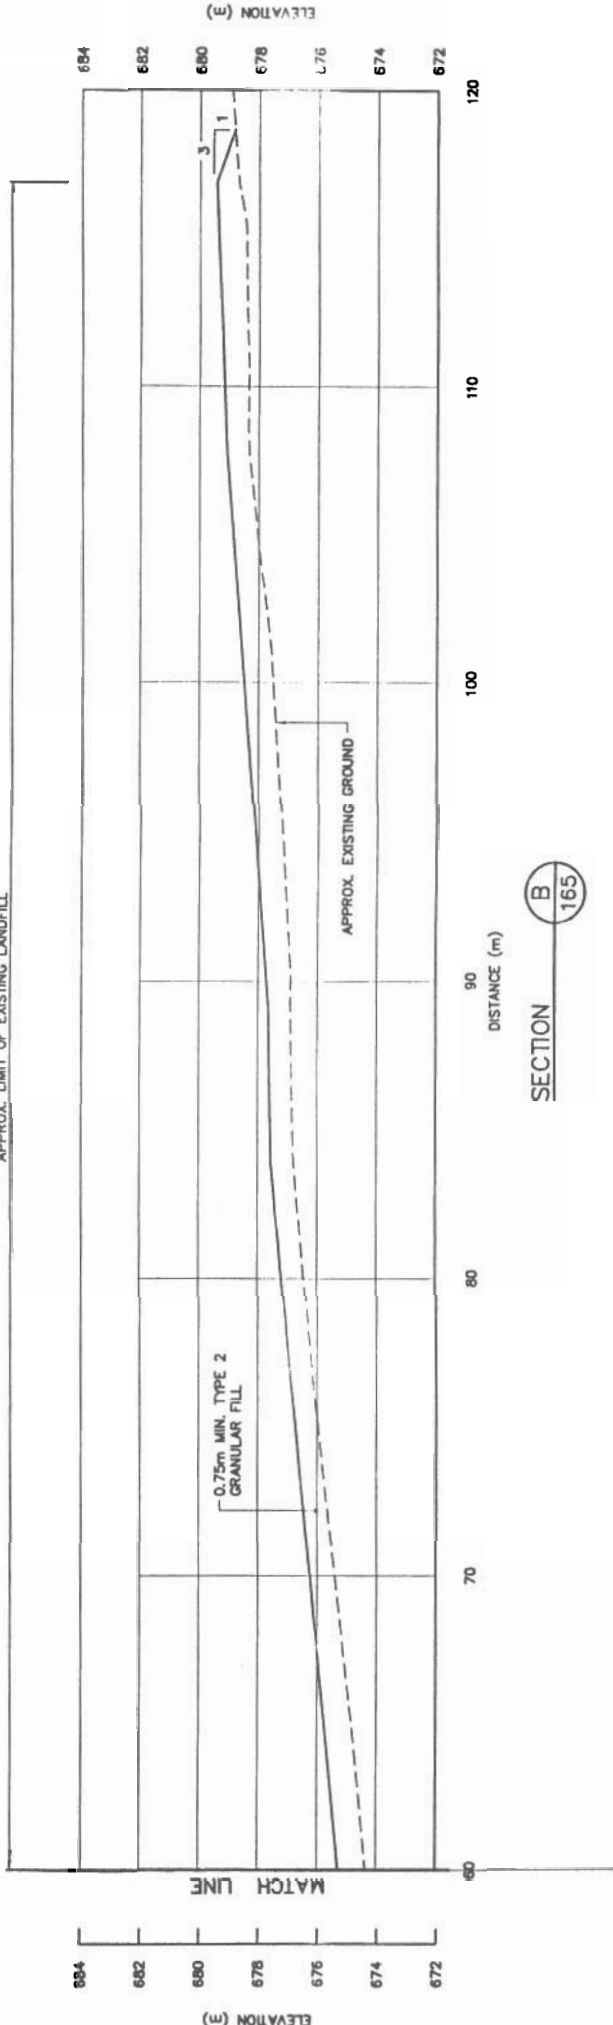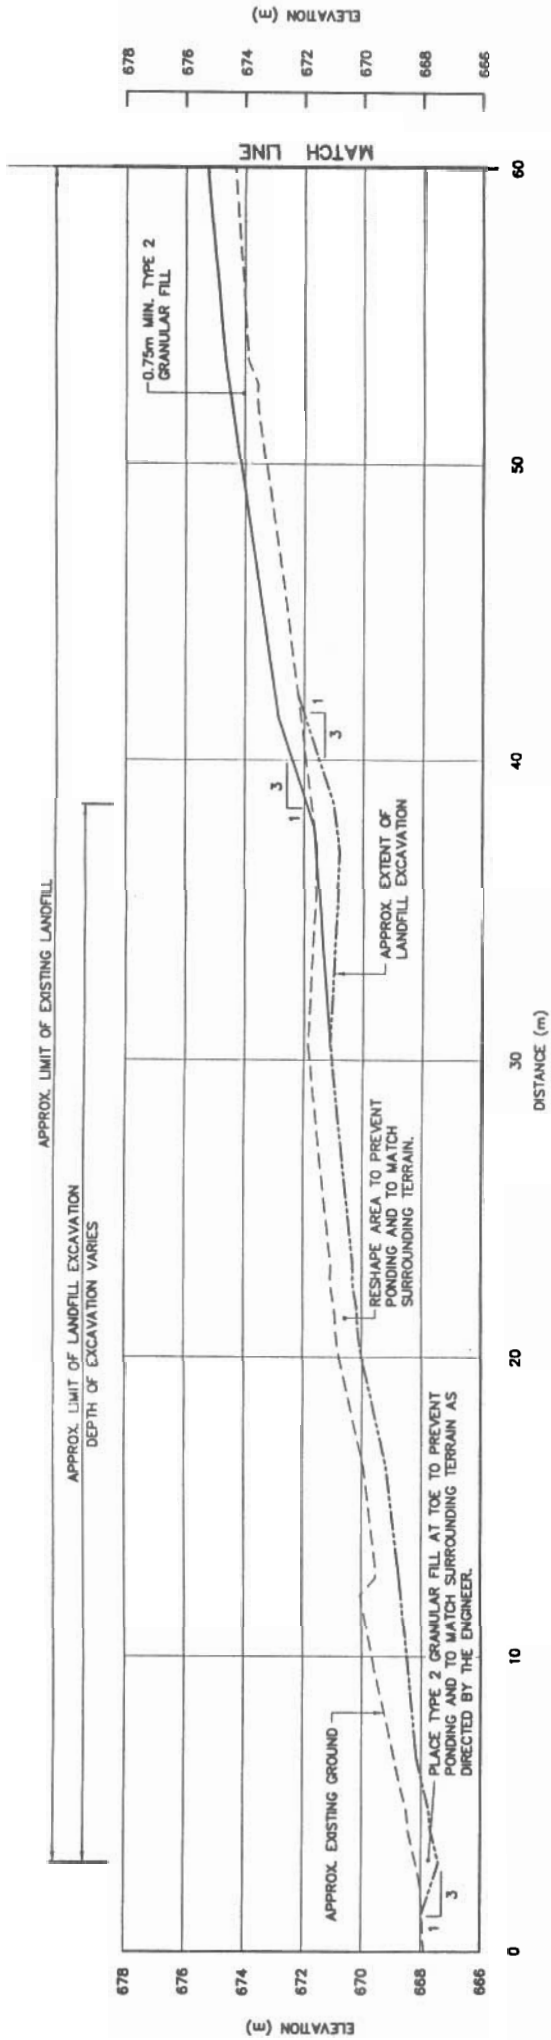

General Notes:

1. ALL COORDINATES ARE REFERENCED TO
UTM ZONE 20N, NAD83.
2. ALL DIMENSIONS ARE IN METRES UNLESS
NOTED OTHERWISE.

Legend:

No.	DATE	REVISION	REVISION	APPROVED

DRAFT

UTM

SEE



DYE-M CAPE DYER

DEW LINE CLEAN UP

© COPYRIGHT
HER MAJESTY THE QUEEN IN RIGHT OF
CANADA 2003, AS REPRESENTED BY THE
MINISTER OF NATIONAL DEFENCE.



TRADE - MÉTIER	SITING	DATE
		2003-11-28

SUBJECT - SUJET

UPPER SITE
WEST LANDFILL (CENTRE LOBE)
CROSS SECTION

PRODUCTION	CONCURRENCE - ASSENTIMENT
DESIGNED ÉTUDE	DES OFF AGENT CONCEPT
DRAWN DRESSURE	SECT NO CHÉF SECT
CHECKED VÉRIFIÉ	DES MGR GEST CONCEPT
COORDINATION DIR	REVISED - RÉVISÉ

ONE NO. - DESIGN NO. H-C75/1-101-170

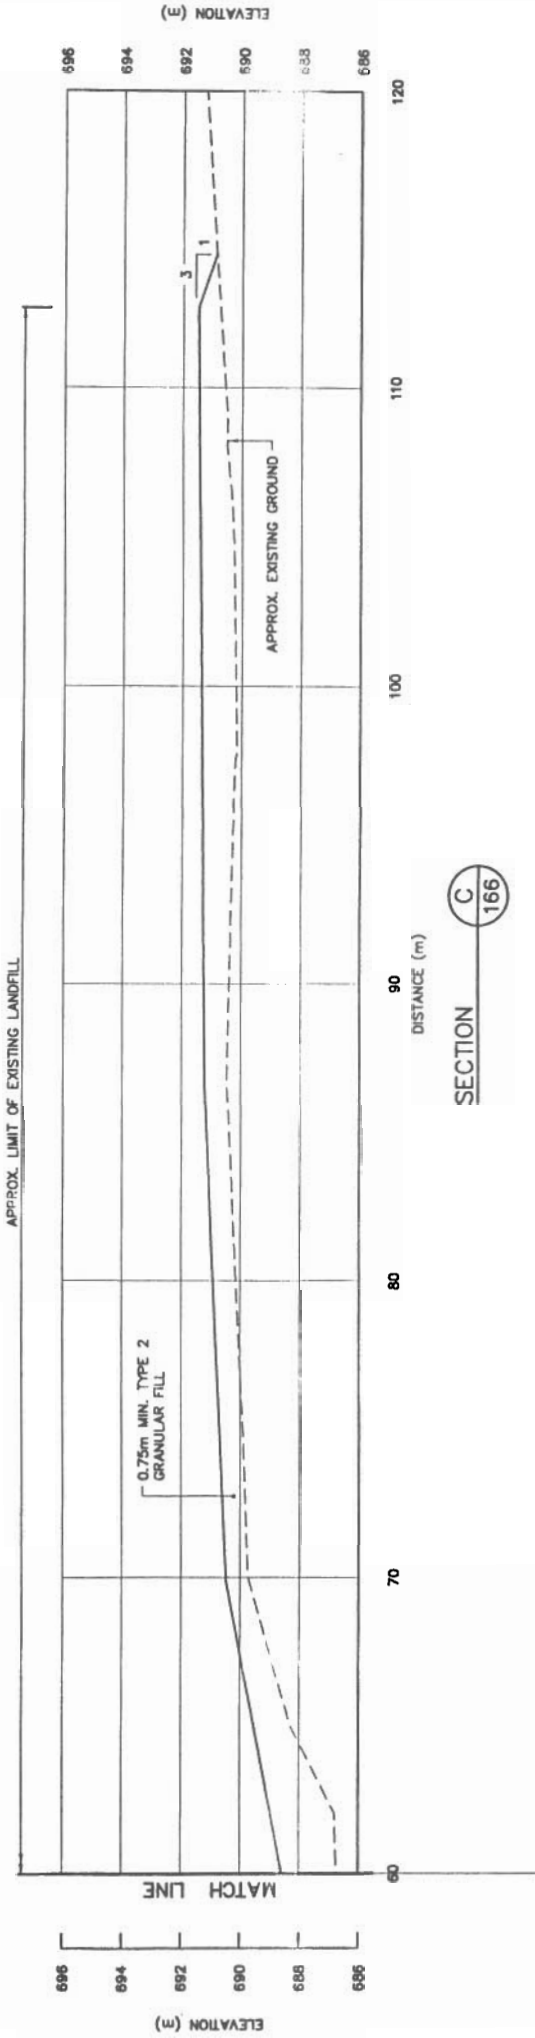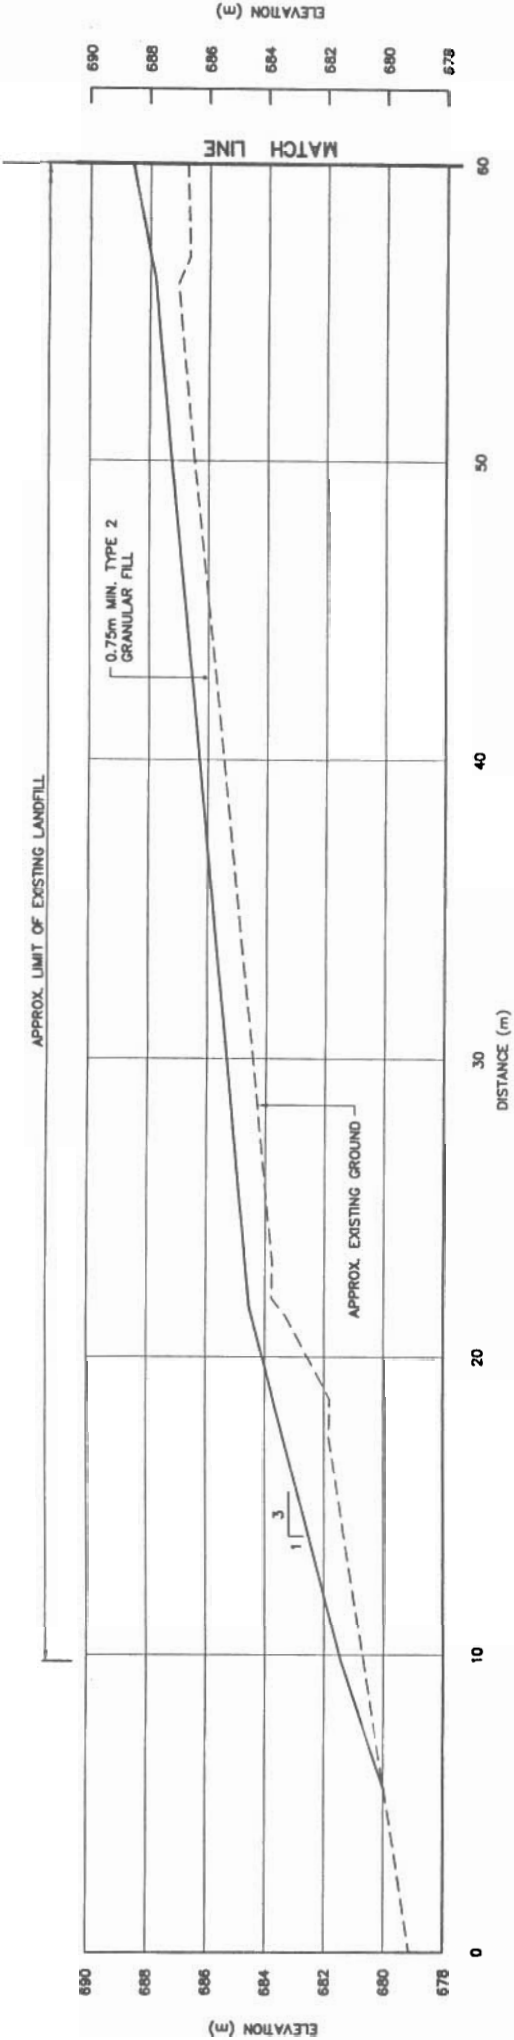





National
Défense

Headquarters
Quartier général

General Notes:

- 1. ALL COORDINATES ARE REFERENCED TO UTM ZONE 20N, MAGELL.
- 2. ALL DIMENSIONS ARE IN METRES UNLESS NOTED OTHERWISE.
- 3. DESIGN ELEVATIONS ARE GIVEN TO THE FINA REST OF THE TYPE 2 GRANULAR FILL PRIOR TO THE PLACEMENT OF THE TYPE 1 GRANULAR FILL.
- 4. VARIABLE SLOPE ON LANDFILL SURFACE PERMITTED. MINIMUM 2% - MAXIMUM 4%.

Legend:

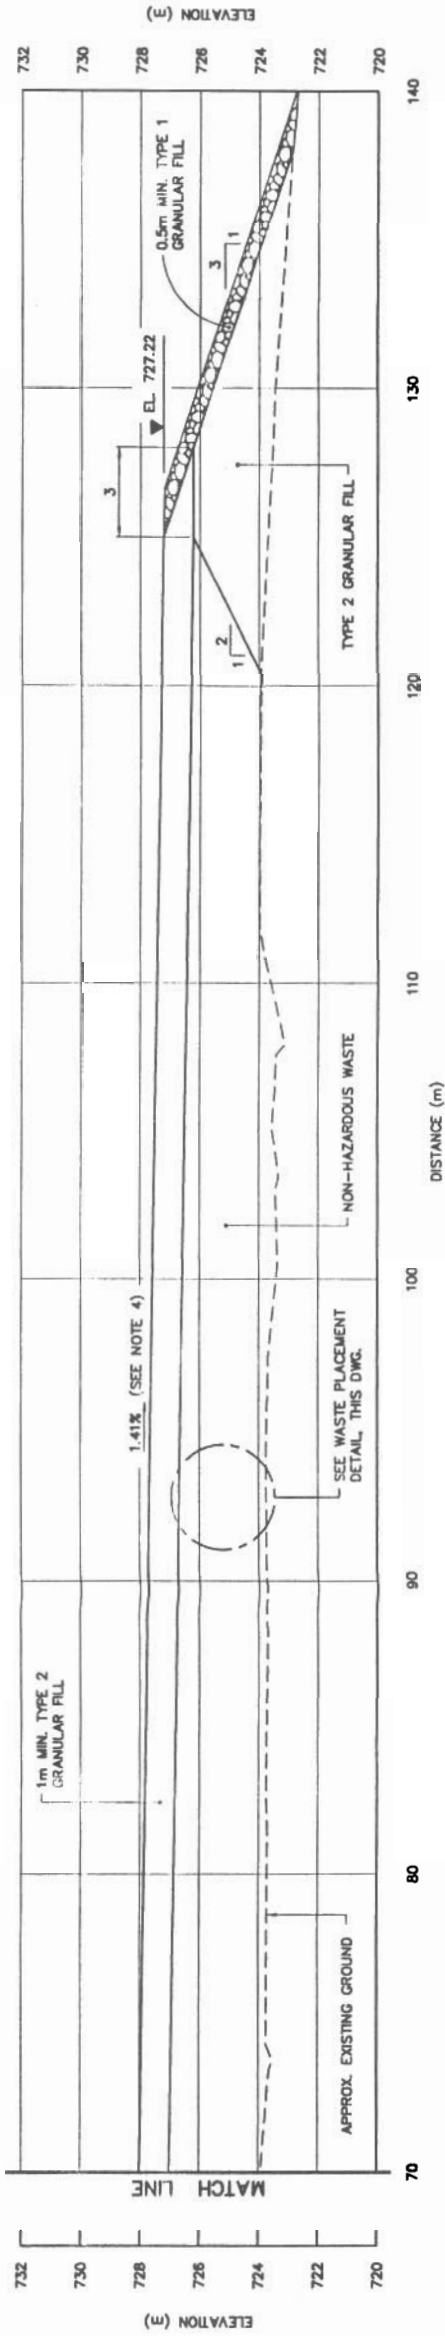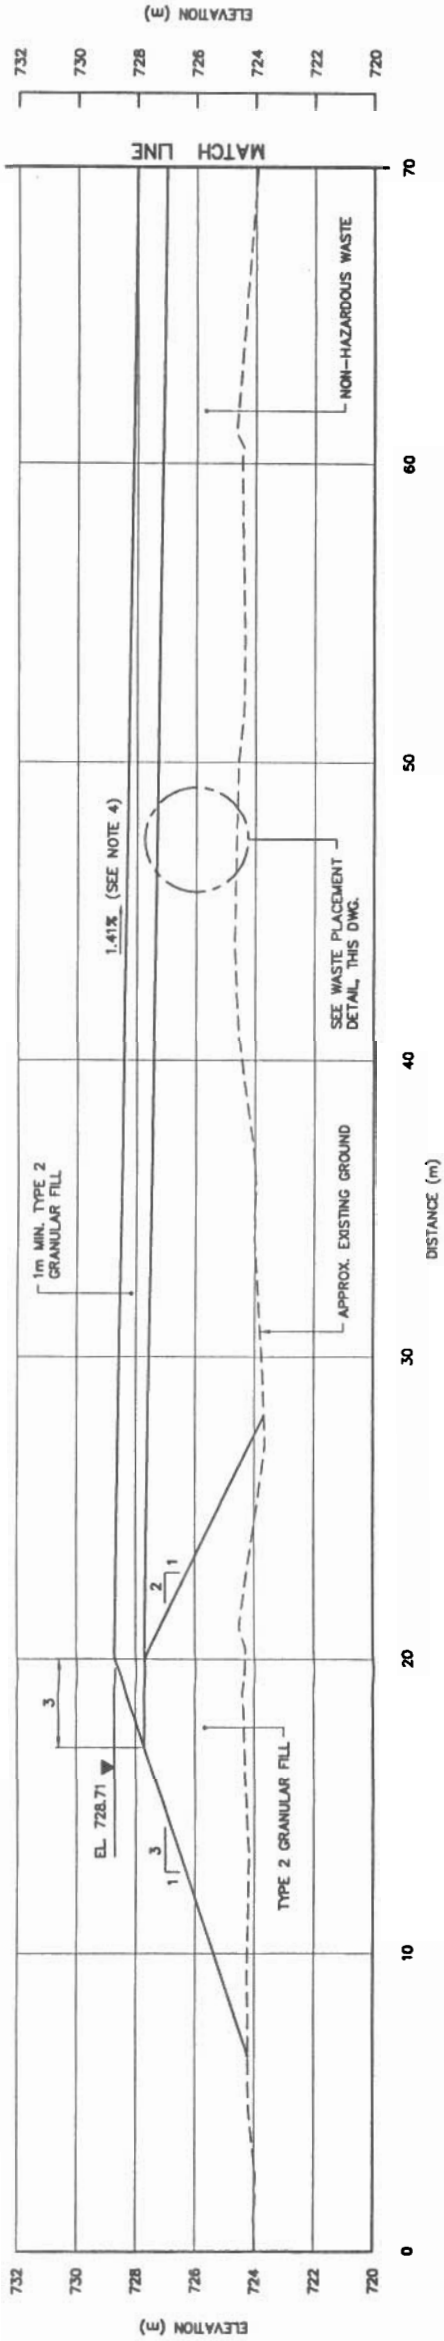

SECTION D
167

No.	DATE	REVISION	REVISION	DATE

DRAFT

UNITED STATES OF AMERICA

SCALE - ECHELLE 2 1 0 2 4 6m

PROJECT - PROJECT

DYE-M CAPE DYER

DEW LINE CLEAN UP

© COPYRIGHT
HER MAJESTY THE QUEEN IN RIGHT OF
CANADA 2003. AS REPRESENTED BY THE
MINISTER OF NATIONAL DEFENCE.

TRADE - METRE	SYMBOL	DATE

SUBJECT - SUBJECT

UPPER SITE
NON-HAZARDOUS WASTE LANDFILL
CROSS SECTION

PRODUCTION	CONCURRENCE - ASSESSMENT
DESIGNED BY/1/17	DES. OFF.
ETUDE	AGENT CONCEPT
DRAWN BY/1/17	SECT NO.
DESSINE	CHEF SECT
CHECKED BY/1/17	DES. MGR.
VERIFIE	CCST CONCEPT
COORDINATION	REVIEWED - REVU

DWG. NO. - DESIGN NO.
H-C75/A-9101-171

Canada