

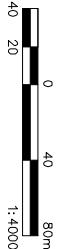
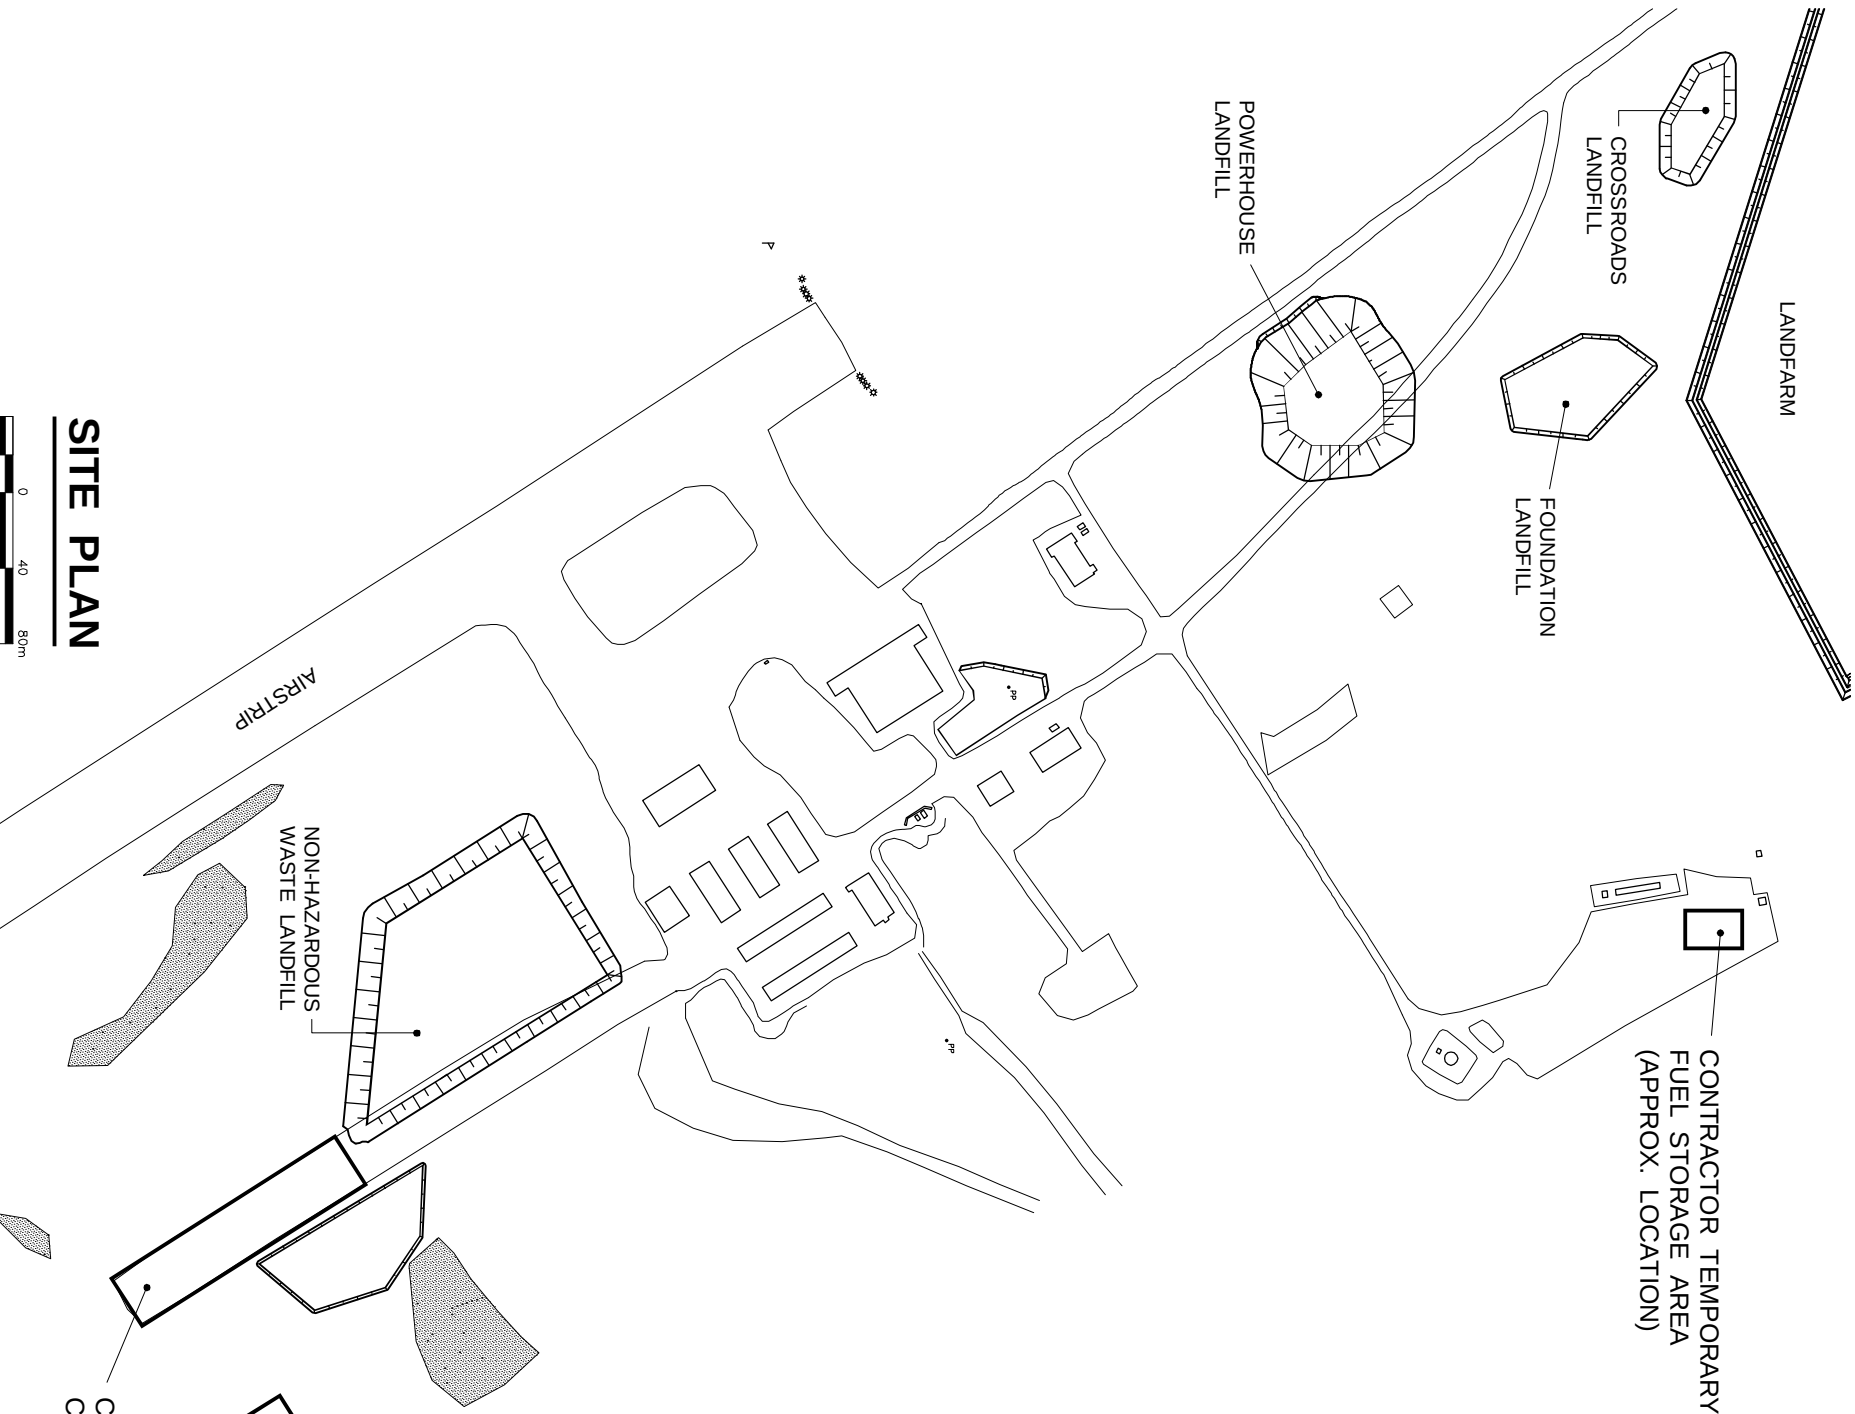


Appendix A

Cape Dyer Camp Layout

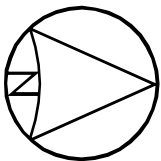

SITE PLAN

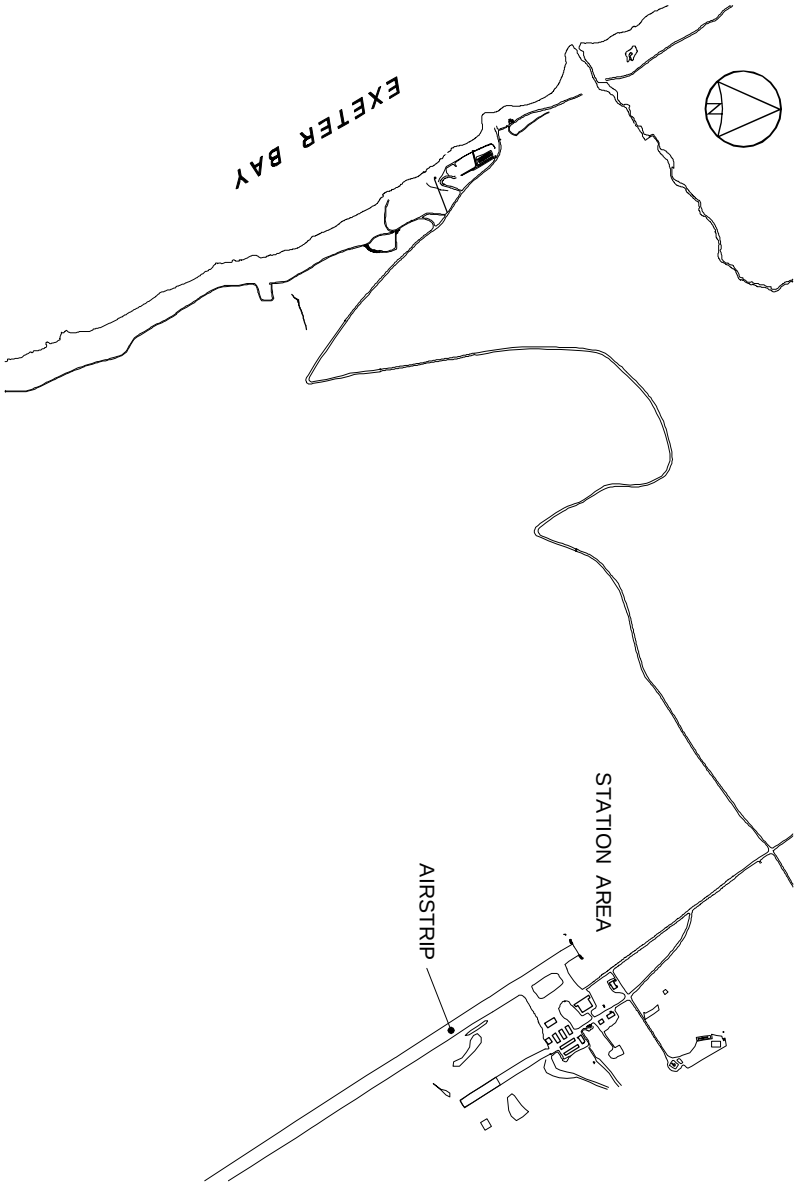


KEY PLAN

 **National Défense**
Defence nationale

DEW LINE CLEAN UP
DYE-M CAPE DYER

CONSTRUCTION CAMP LOCATION PLAN

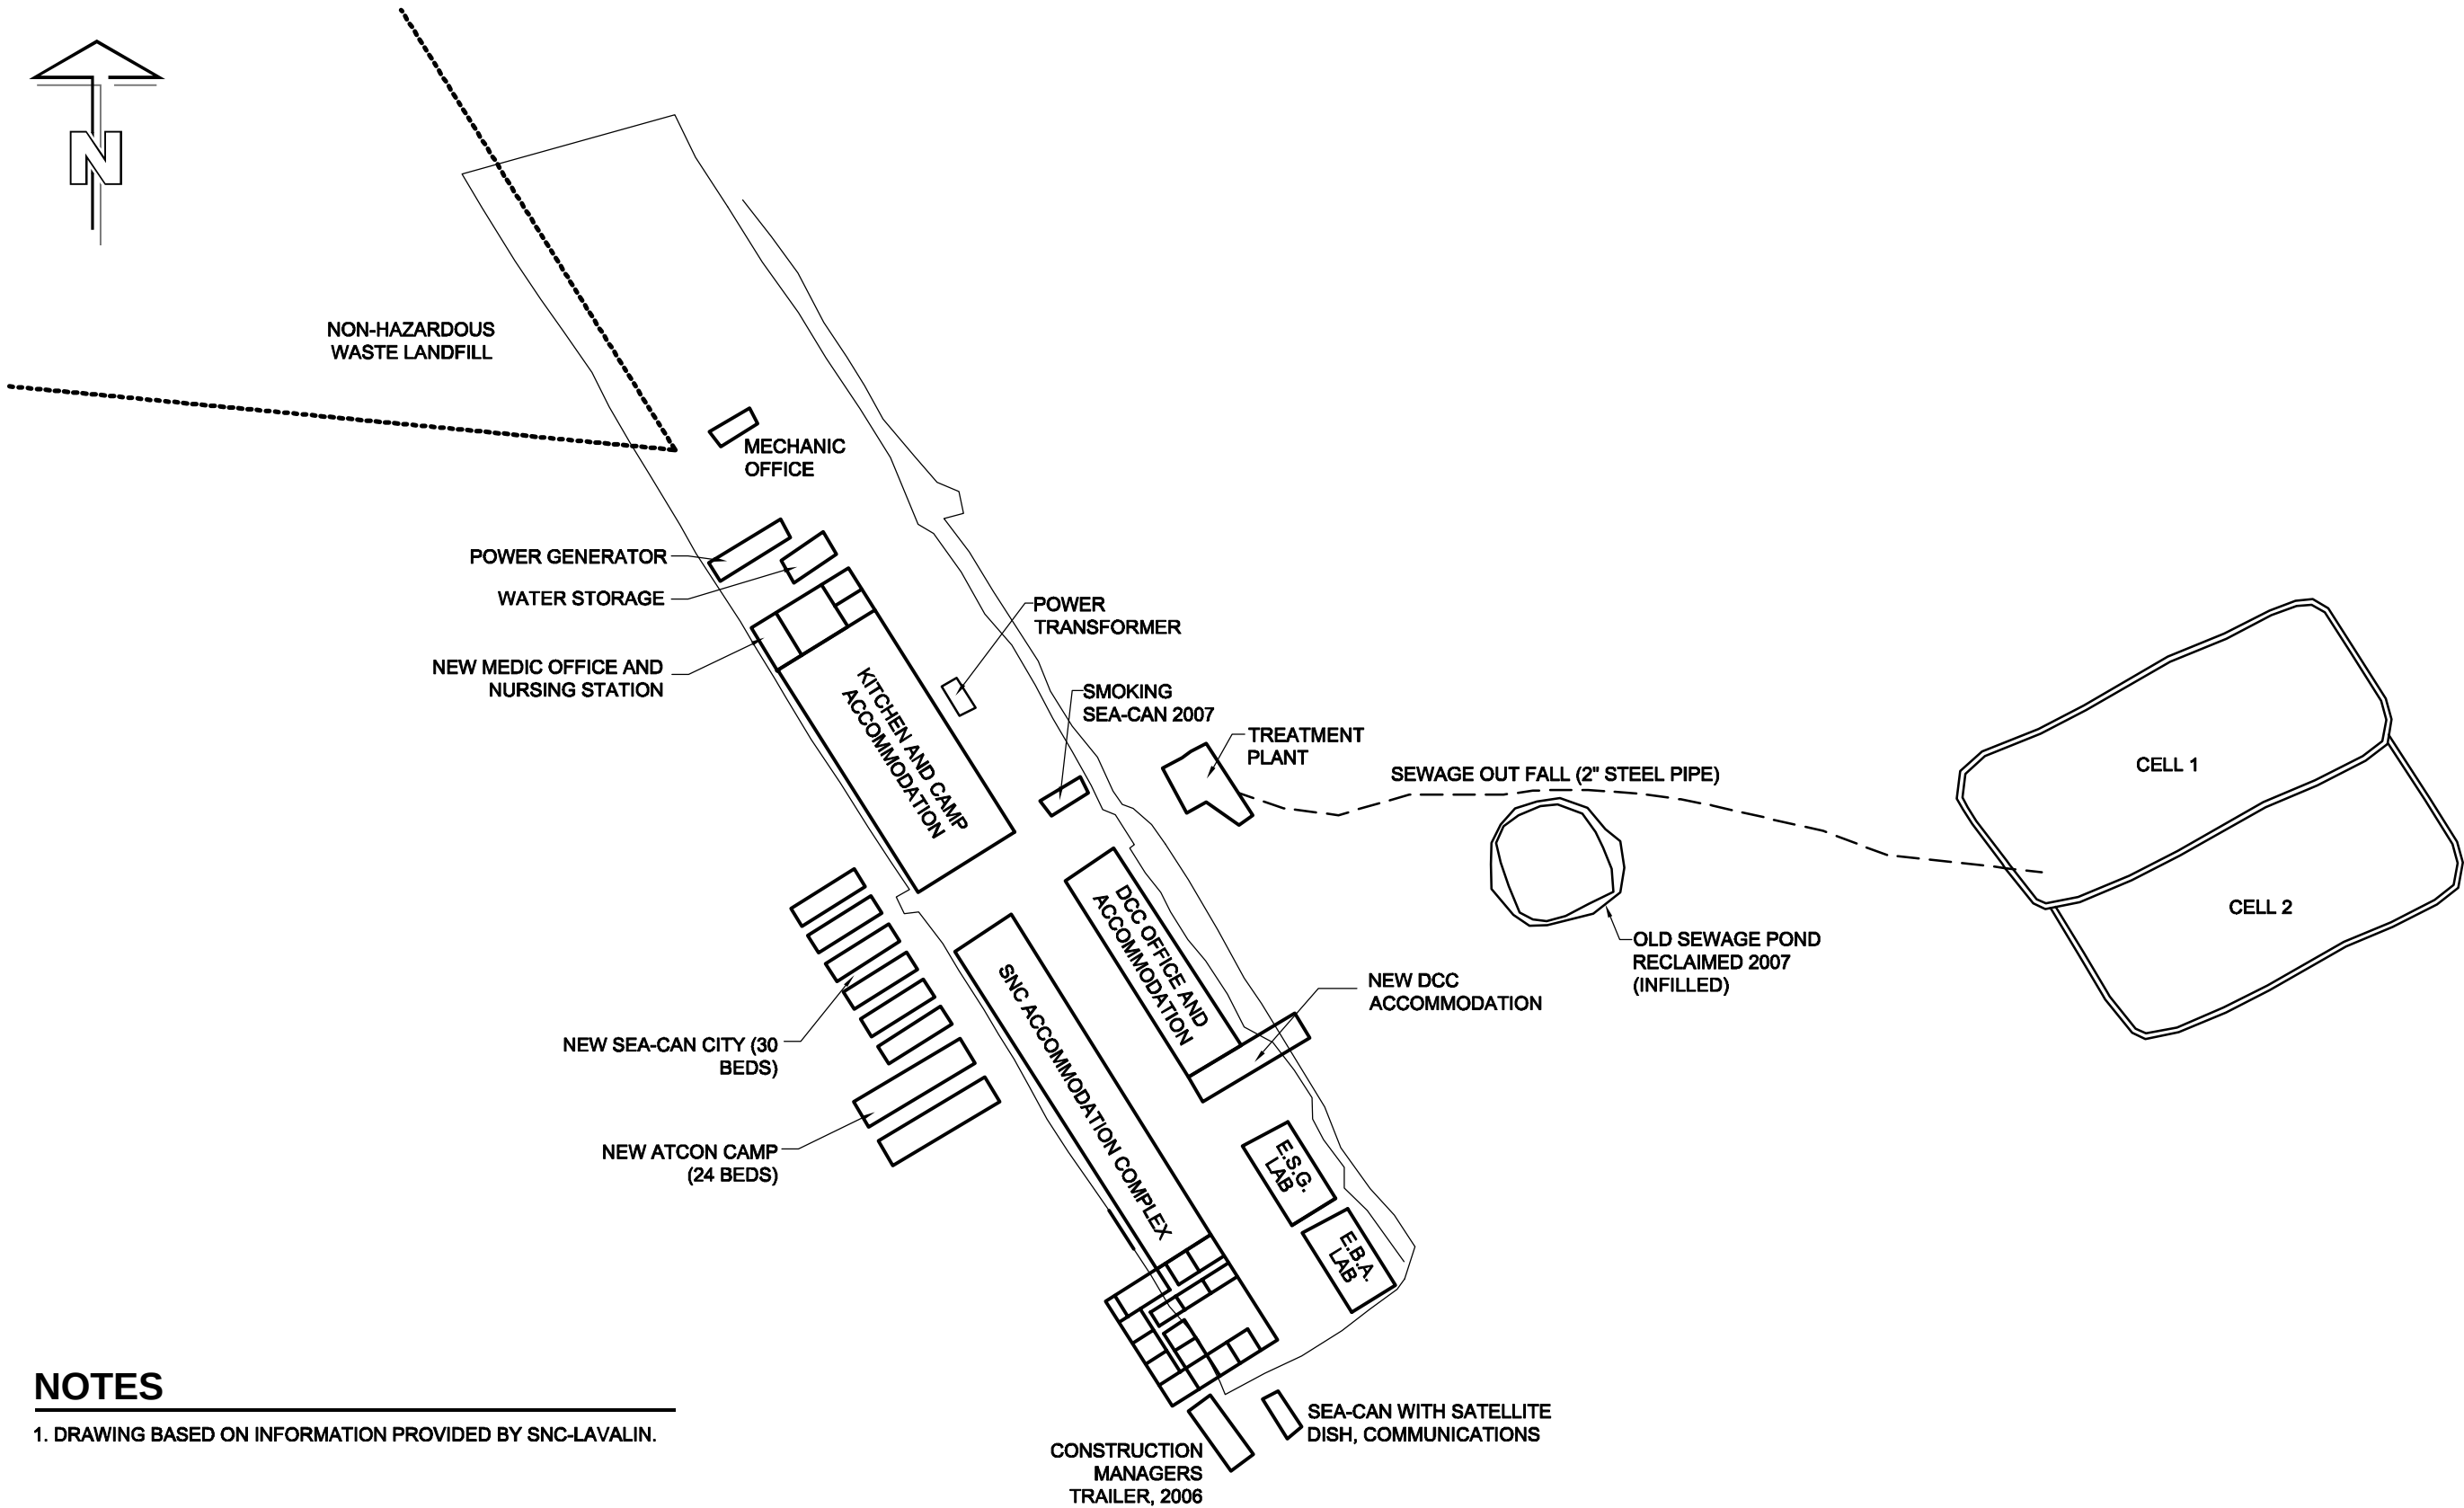

NOTES

1. DRAWING BASED ON INFORMATION PROVIDED BY SNC-LAVALIN.



Defence Construction Canada
DEW Line
PMO Support

Cape Dyer Camp Layout
Figure - 1