


L:\MarketSectors\Earth & Water\Projects\0171 DLCDUYE M2013 Geotech QA Report\Winnipeg CAD Figures\1095607\011 Figure 1.dwg [FIGURE 1] November 04, 2013 - 10:57:18 am (BY: MAHE, CHRIS)

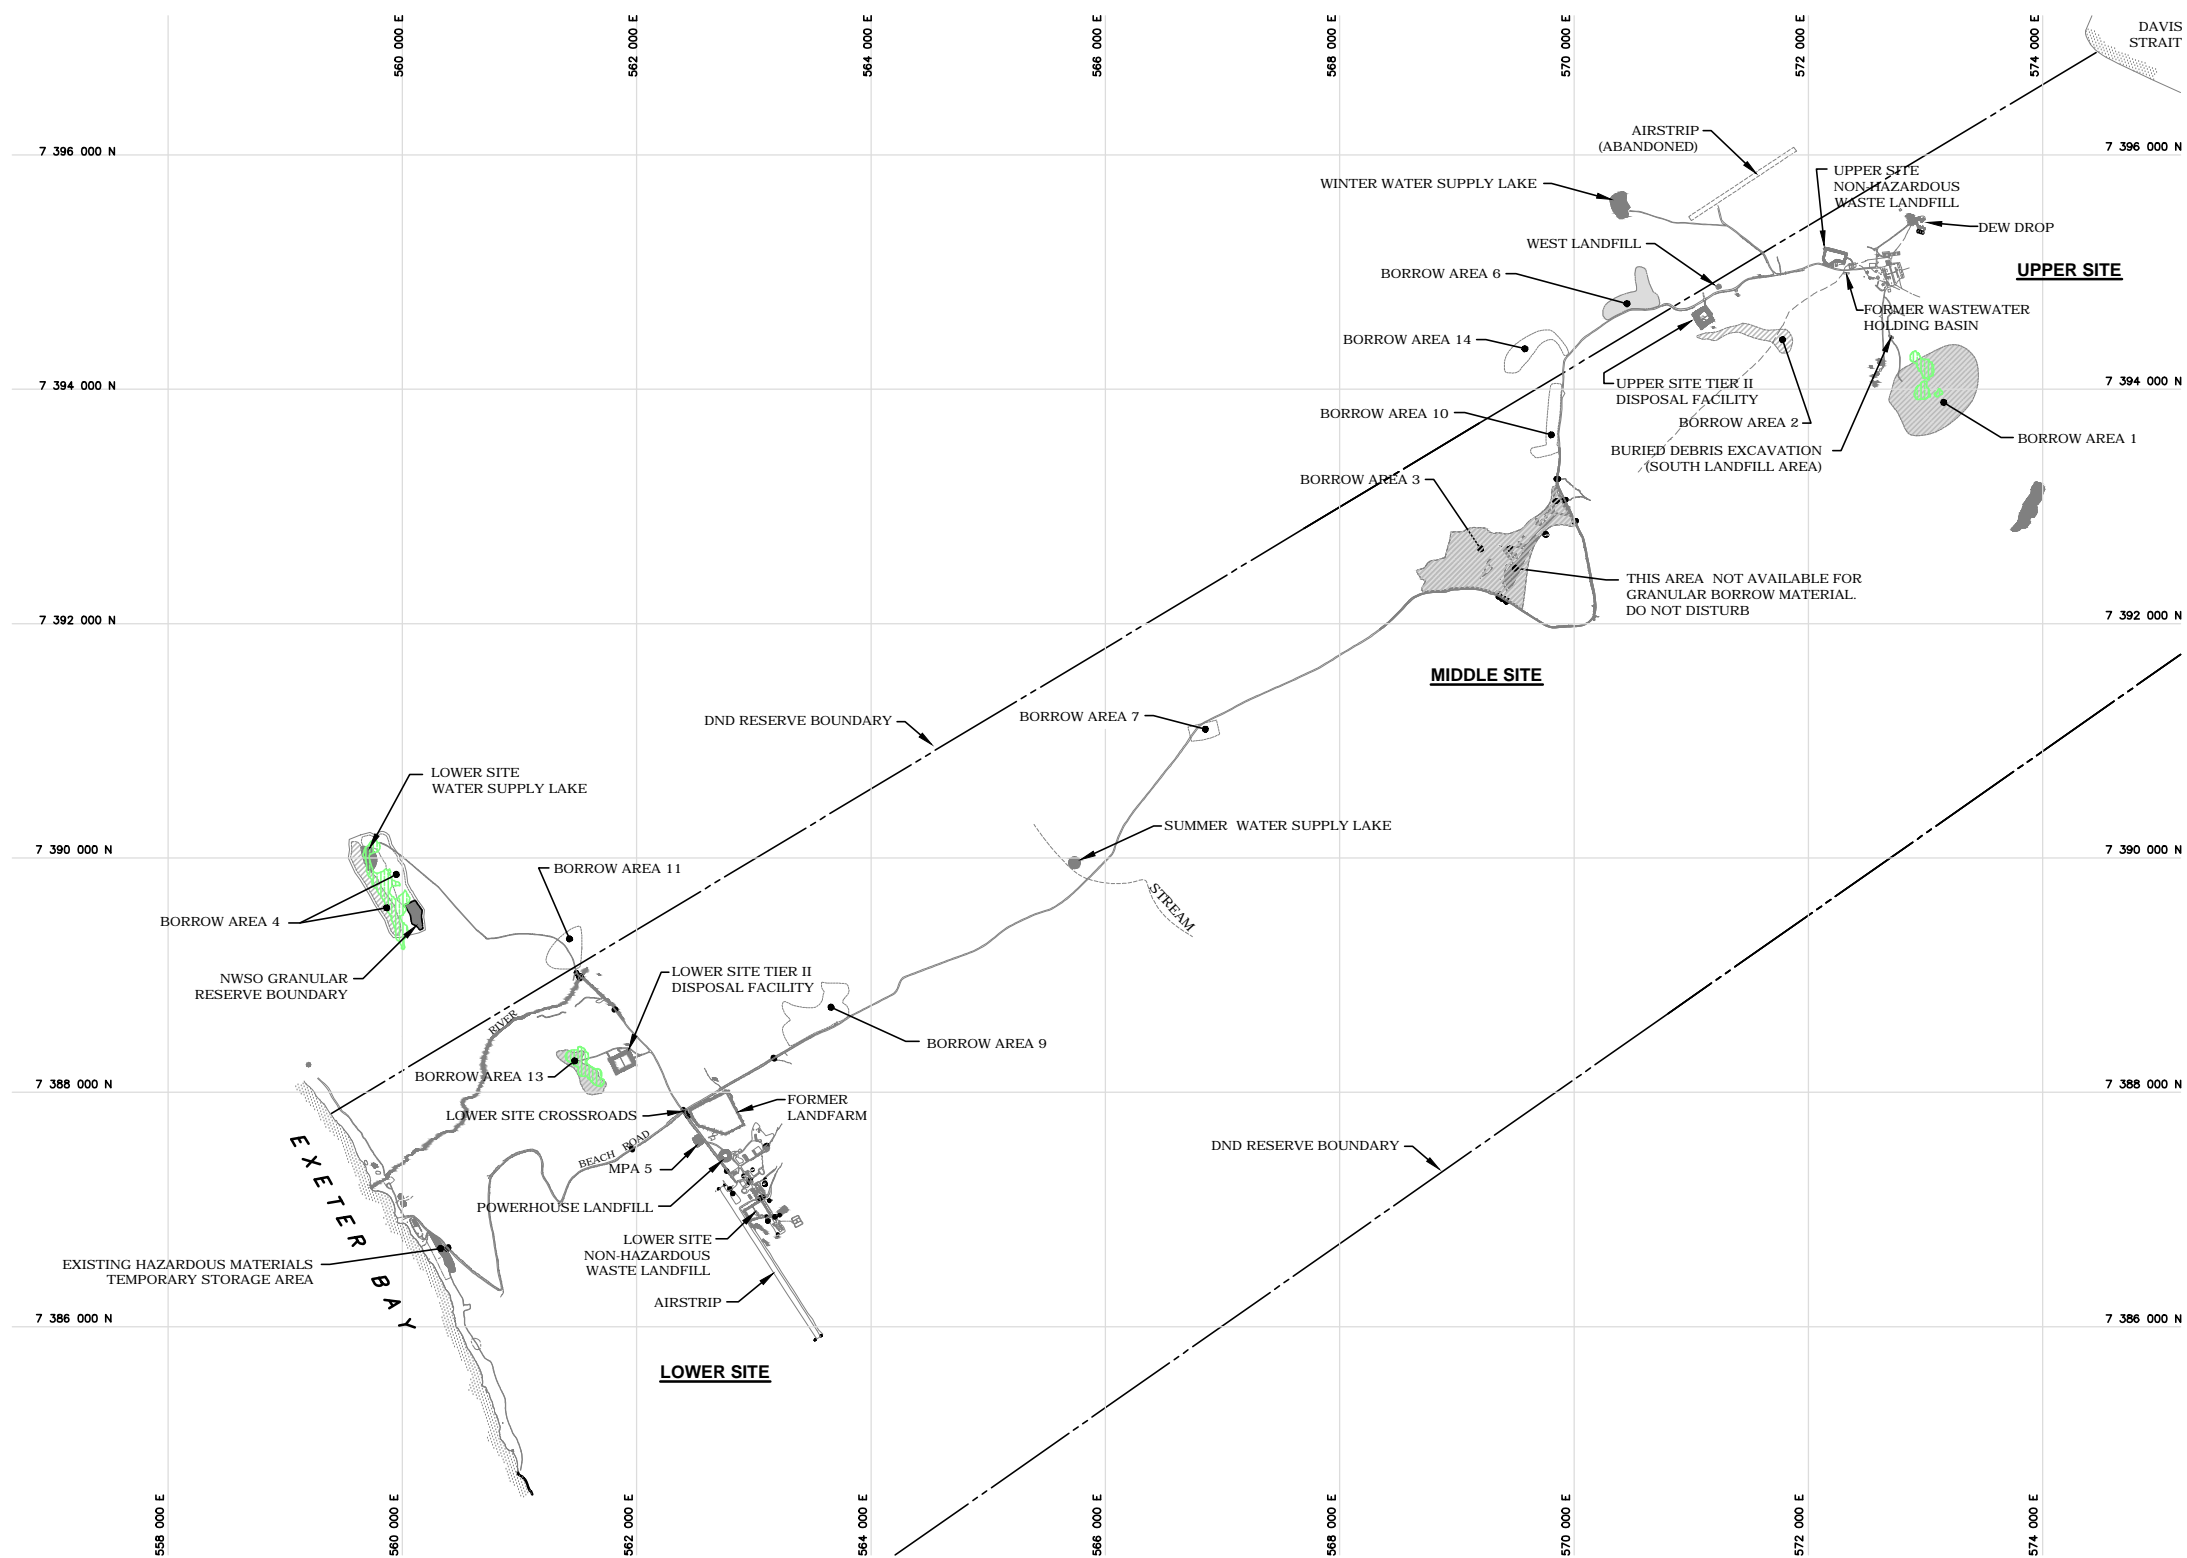

LEGEND:

- WORKED BORROW AREA IN 2011
- WORKED BORROW AREA IN 2012
- WORKED BORROW AREA IN 2013

NOTES

1. DRAWING NOT TO SCALE
2. FIGURE UPDATED FROM EBA 2011 GEOTECH QA SUMMARY REPORT




DEW LINE CLEAN UP PROJECT  
DYE-M, CAPE DYER, NU

GENERAL SITE PLAN  
BORROW SOURCES LOCATIONS

PROJECT NO. 60263380	DWN CM	CKD DM	REV 0
OFFICE EDM	DATE October 2013		

Figure 1

L:\MakeSectors\Earth & Water\Projects\0171 DLUDDYE M2013 Geotech QA Report\Wimipeg CAD Figures\1095607\01 Figure 2\_3\_7\_11.dwg [FIGURE 2] November 04, 2013 - 10:41:03 am (BY: MAHE, CHRS)

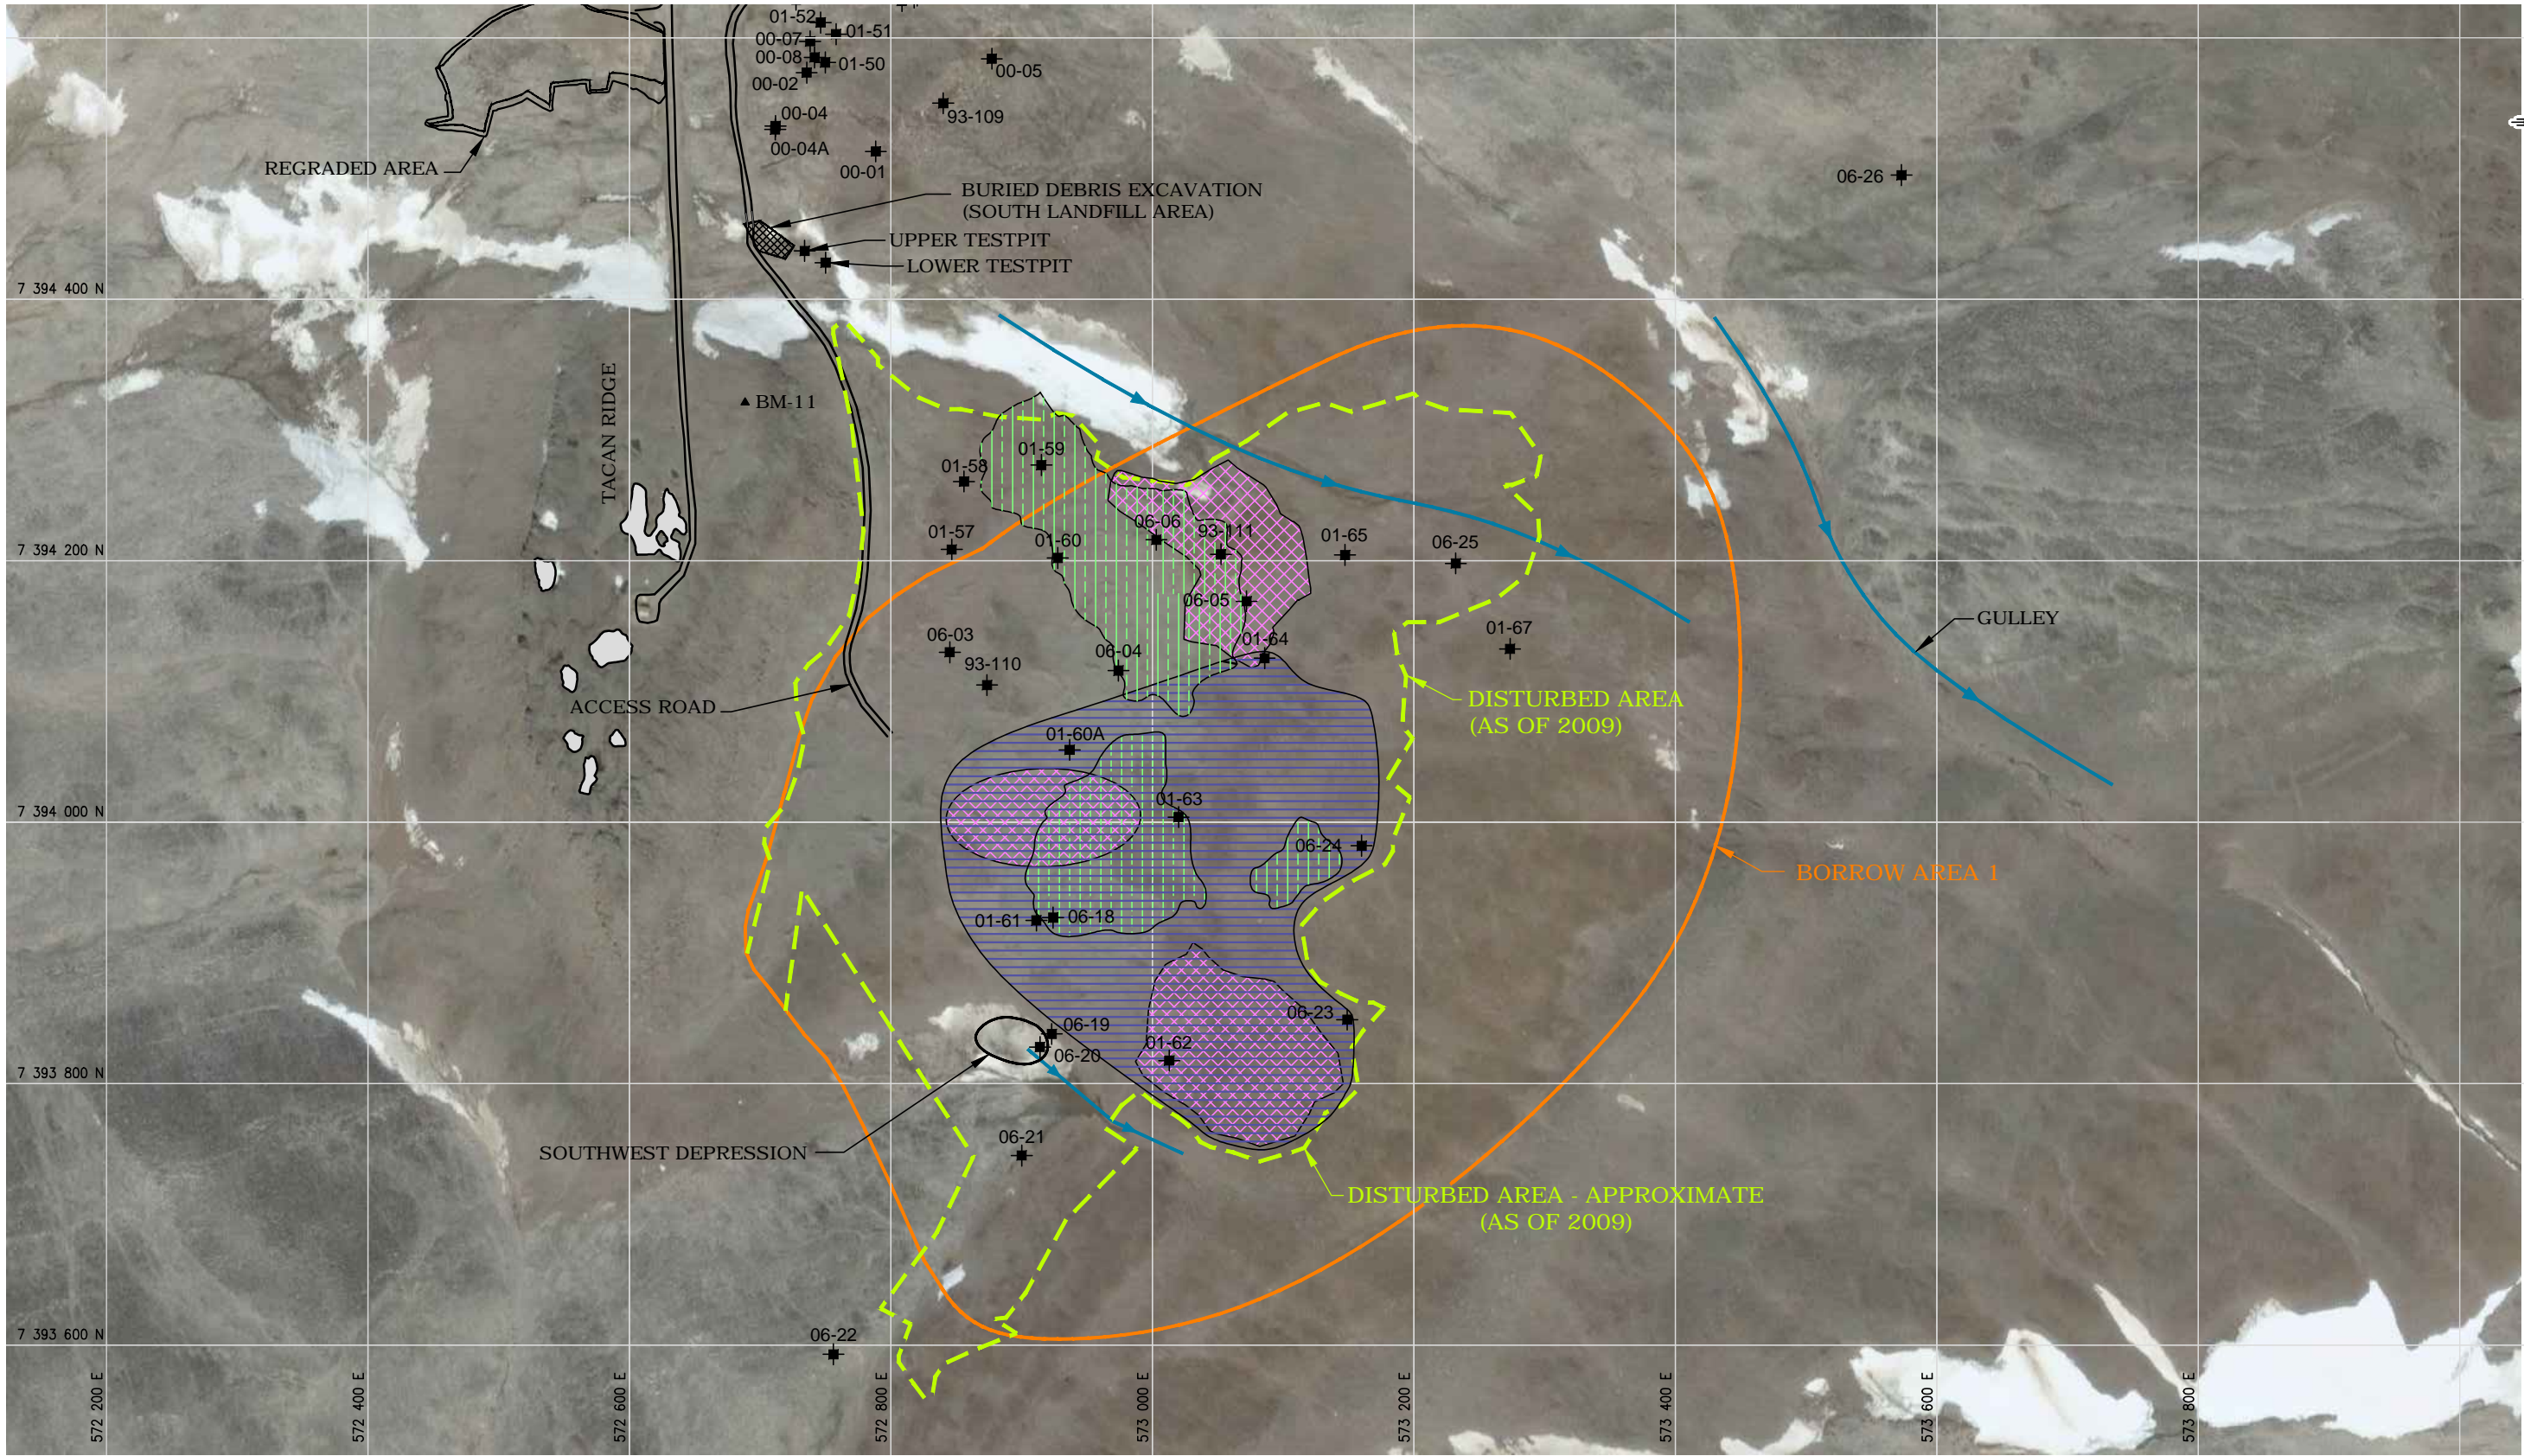

LEGEND:

- DRAINAGE
- SPECIFIED BORROW LIMITS
- DISTURBED AREA (AS OF 2009)
- APPROXIMATE 2011 BORROW DEVELOPMENT AREA

- TESTPIT (EXCAVATION YEAR DENOTED BY FIRST TWO DIGITS OF TESTPIT ID)
- GROUND TEMPERATURE CABLE LOCATION
- MONITORING WELL LOCATION
- BM-8 ▲ - BENCHMARK

- APPROXIMATE 2012 BORROW DEVELOPMENT AREA
- APPROXIMATE 2013 BORROW DEVELOPMENT AREA

- NOTES:
- SATELLITE IMAGE FROM GOOGLE EARTH
  - FIGURE UPDATED FROM EBA 2011 GEOTEH QA SUMMARY REPORT




DEW LINE CLEAN UP PROJECT DYE-M, CAPE DYER, NU				
BORROW AREA 1 BURIED DEBRIS EXCAVATION (SOUTH LANDFILL AREA)				
PROJECT NO. 60263380	DWN CM	CKD DM	REV 0	Figure 2
OFFICE EDM	DATE October 2013			







L:\MarketSector\Earth & Water\Projects\0171 DL\DUYE M2013 Geotech OA Report\Wimipeg CAD Figures\10995027\011\_Figure\_4\_M.dwg [FIGURE 4] November 21, 2013 - 4:47:44 pm (BY: MAHE, CHRIS)

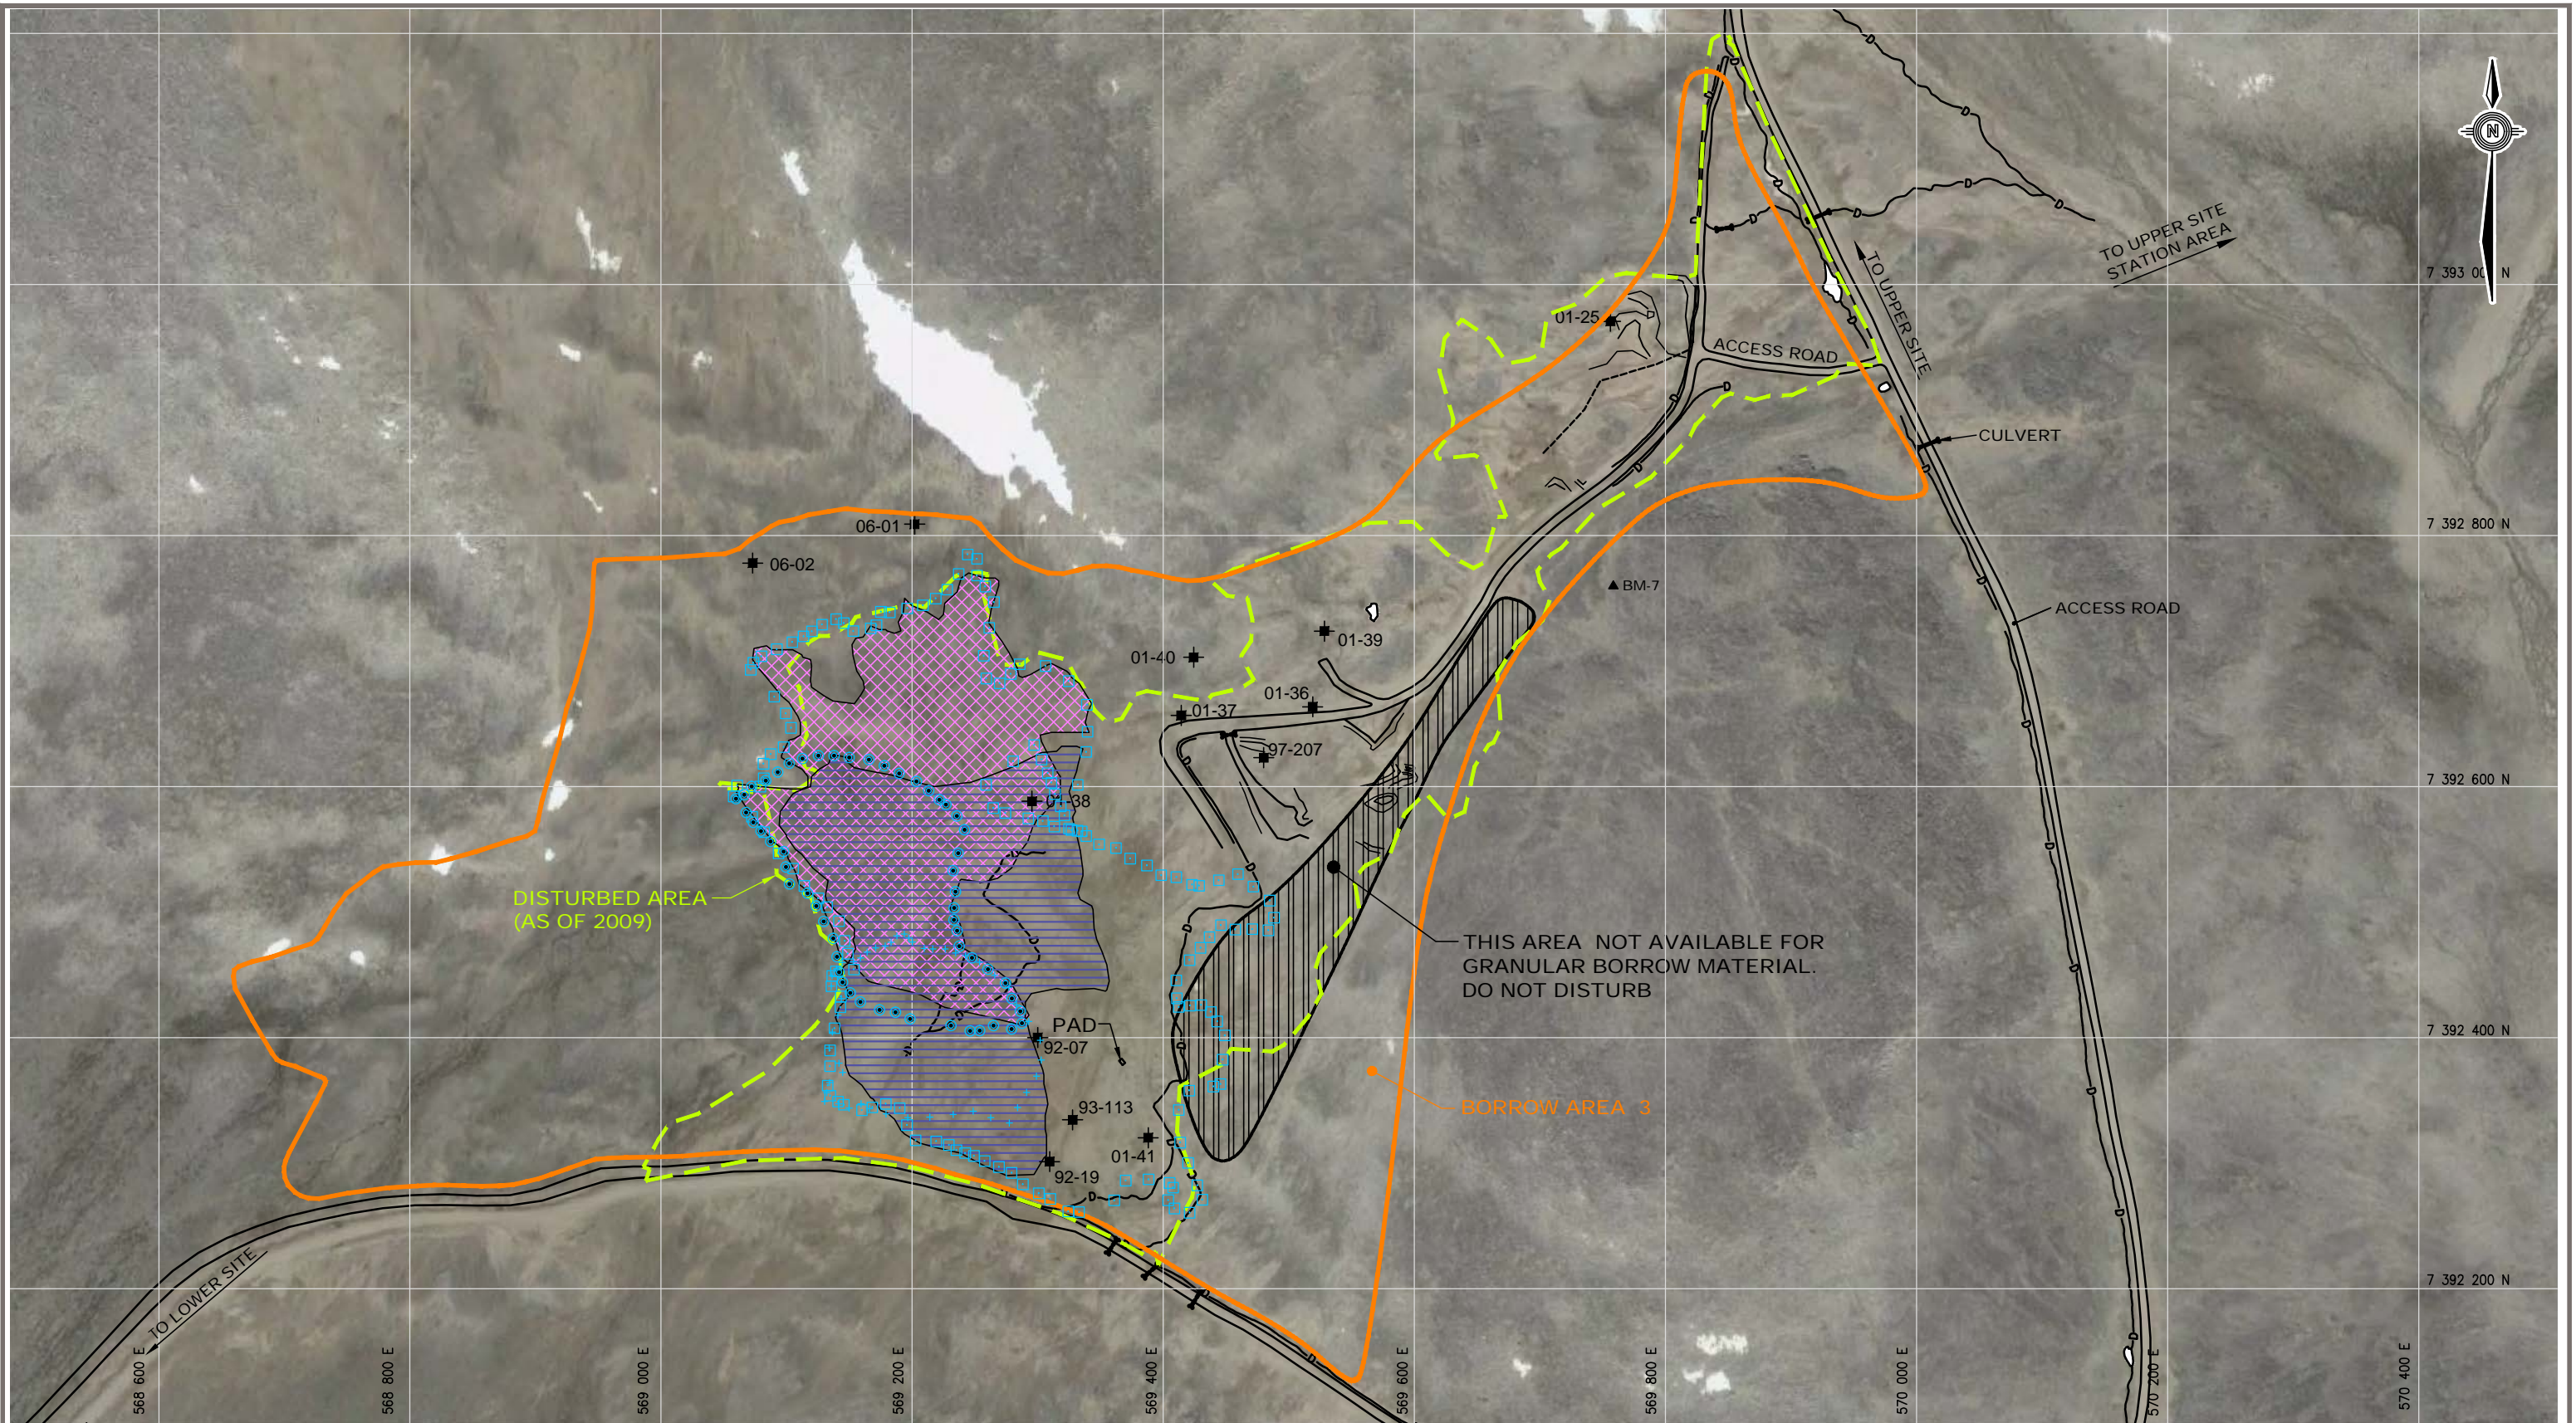

LEGEND:


- DRAINAGE
- SPECIFIED BORROW LIMITS
- DISTURBED AREA (AS OF 2009)
- APPROXIMATE 2011 BORROW DEVELOPMENT AREA

- TESTPIT (EXCAVATION YEAR DENOTED BY FIRST TWO DIGITS OF TESTPIT ID)
- GROUND TEMPERATURE CABLE LOCATION
- MONITORING WELL LOCATION
- BM-8 ▲ - BENCHMARK

- APPROXIMATE 2013 BORROW DEVELOPMENT AREA (NO DEVELOPMENT)
- APPROXIMATE 2012 BORROW DEVELOPMENT AREA

NOTES:

1. SATELLITE IMAGE FROM GOOGLE EARTH
2. FIGURE UPDATED FROM EBA 2011 GEOTEH QA SUMMARY REPORT

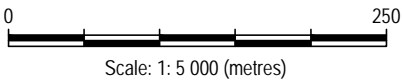

**AECOM**


DEW LINE CLEAN UP PROJECT  
DYE-M, CAPE DYER, NU

BORROW AREA 3

PROJECT NO. 60263380	DWN CLC	CKD DM	REV 0
OFFICE EDM	DATE November 2012		


Figure 4



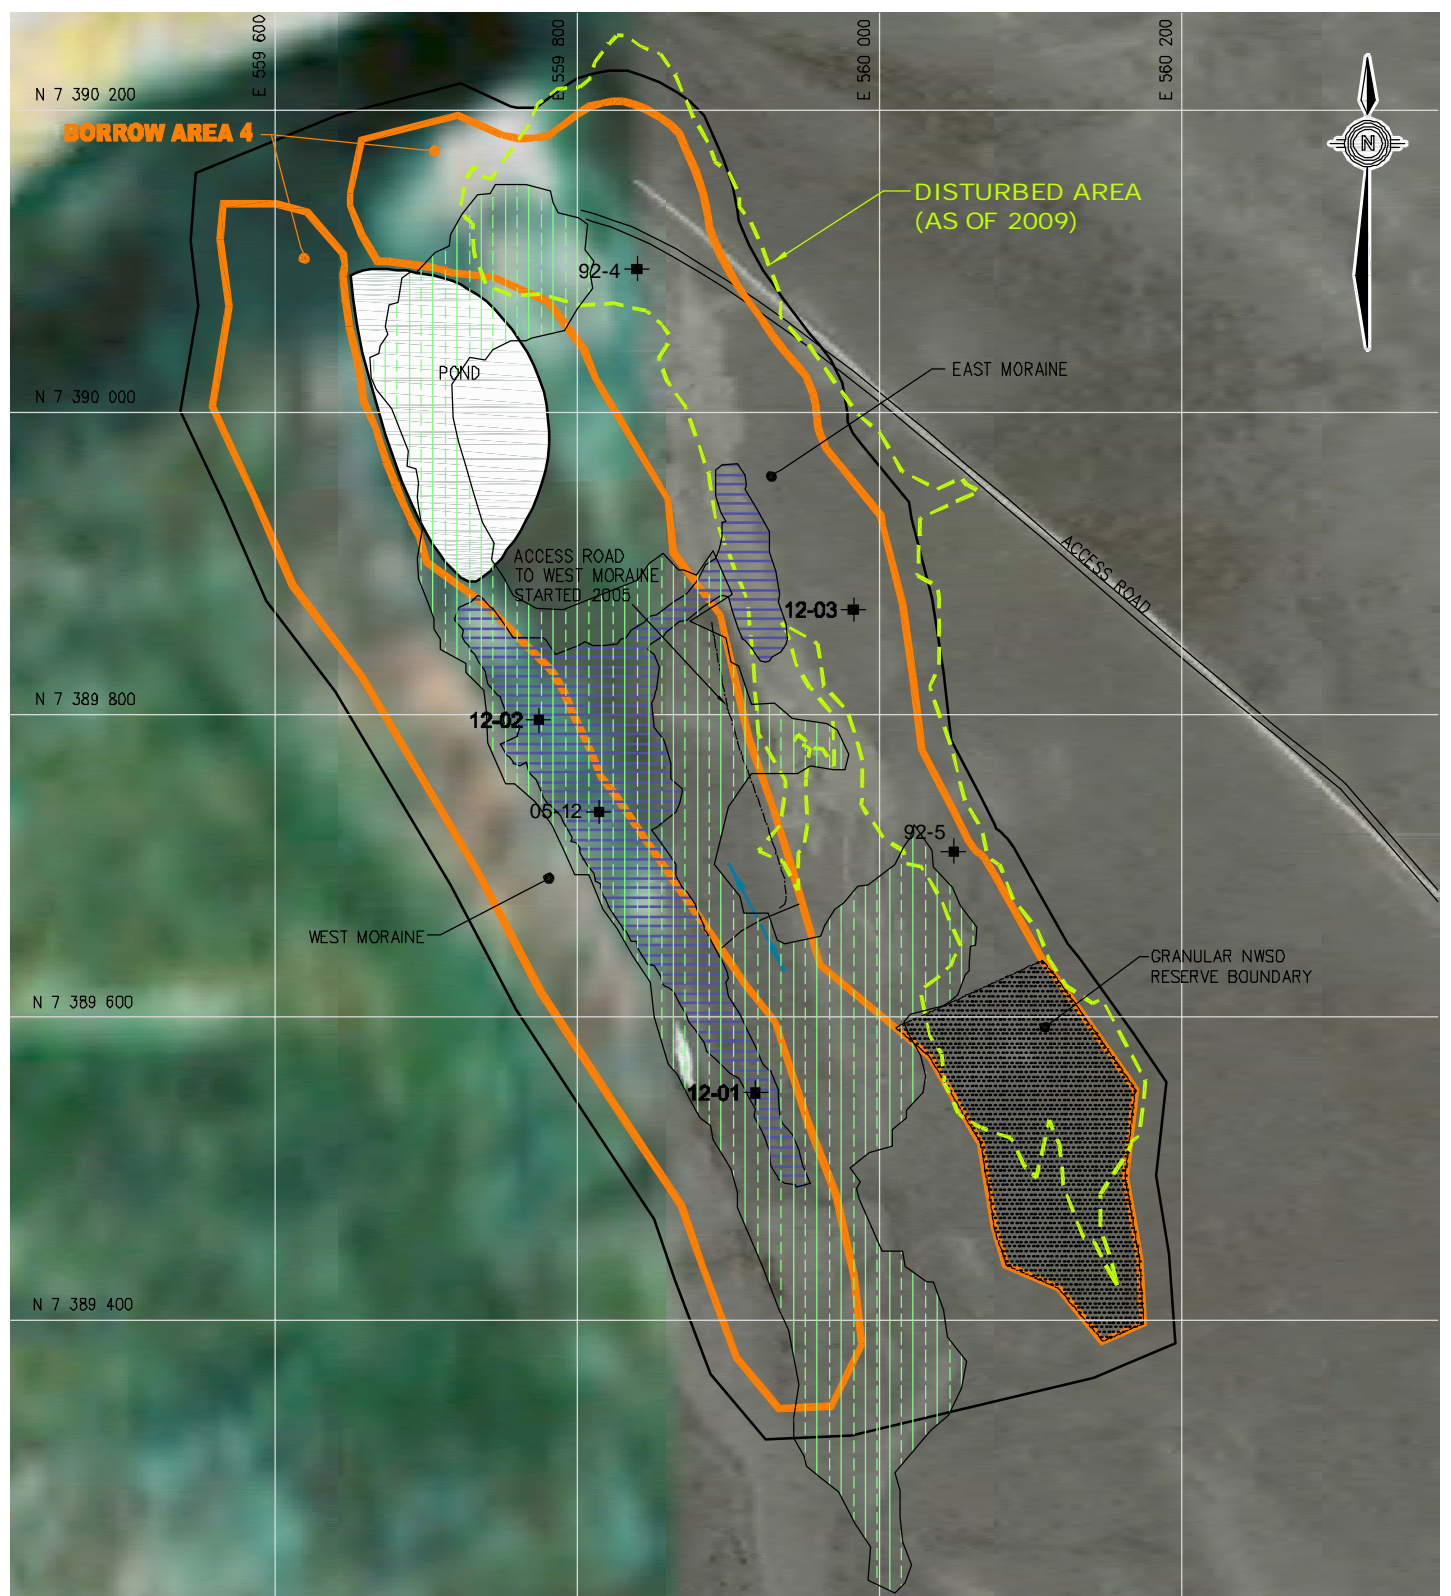

#### NOTES

1. SATELLITE IMAGE FROM GOOGLE EARTH
2. FIGURE UPDATED FROM EBA 2011 GEOTEH QA SUMMARY REPORT

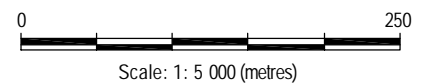

#### LEGEND:

- DRAINAGE
- SPECIFIED BORROW LIMITS
- DISTURBED AREA (AS OF 2009)
- TESTPIT (EXCAVATION YEAR DENOTED BY FIRST TWO DIGITS OF TESTPIT ID)
- APPROXIMATE 2012 BORROW DEVELOPMENT AREA
- APPROXIMATE 2013 BORROW DEVELOPMENT AREA

**AECOM**

DEW LINE CLEAN UP PROJECT  
DYE-M, CAPE DYER, NU


BORROW AREA 4

PROJECT NO. 60263380	DWN CM	CKD DM	REV 0
OFFICE EDM	DATE October 2013		

Figure 5




L:\MarketSector\Earth & Water\Projects\0171 DLCLUDYE M2013 Geotech QA Report\Wimlpep CAD Figures\10995027\011\_Figure\_5,6,8,9,10,12\_L.dwg [FIGURE 6] November 21, 2013 - 4:50:46 pm BY: MAHE, CHRIS)

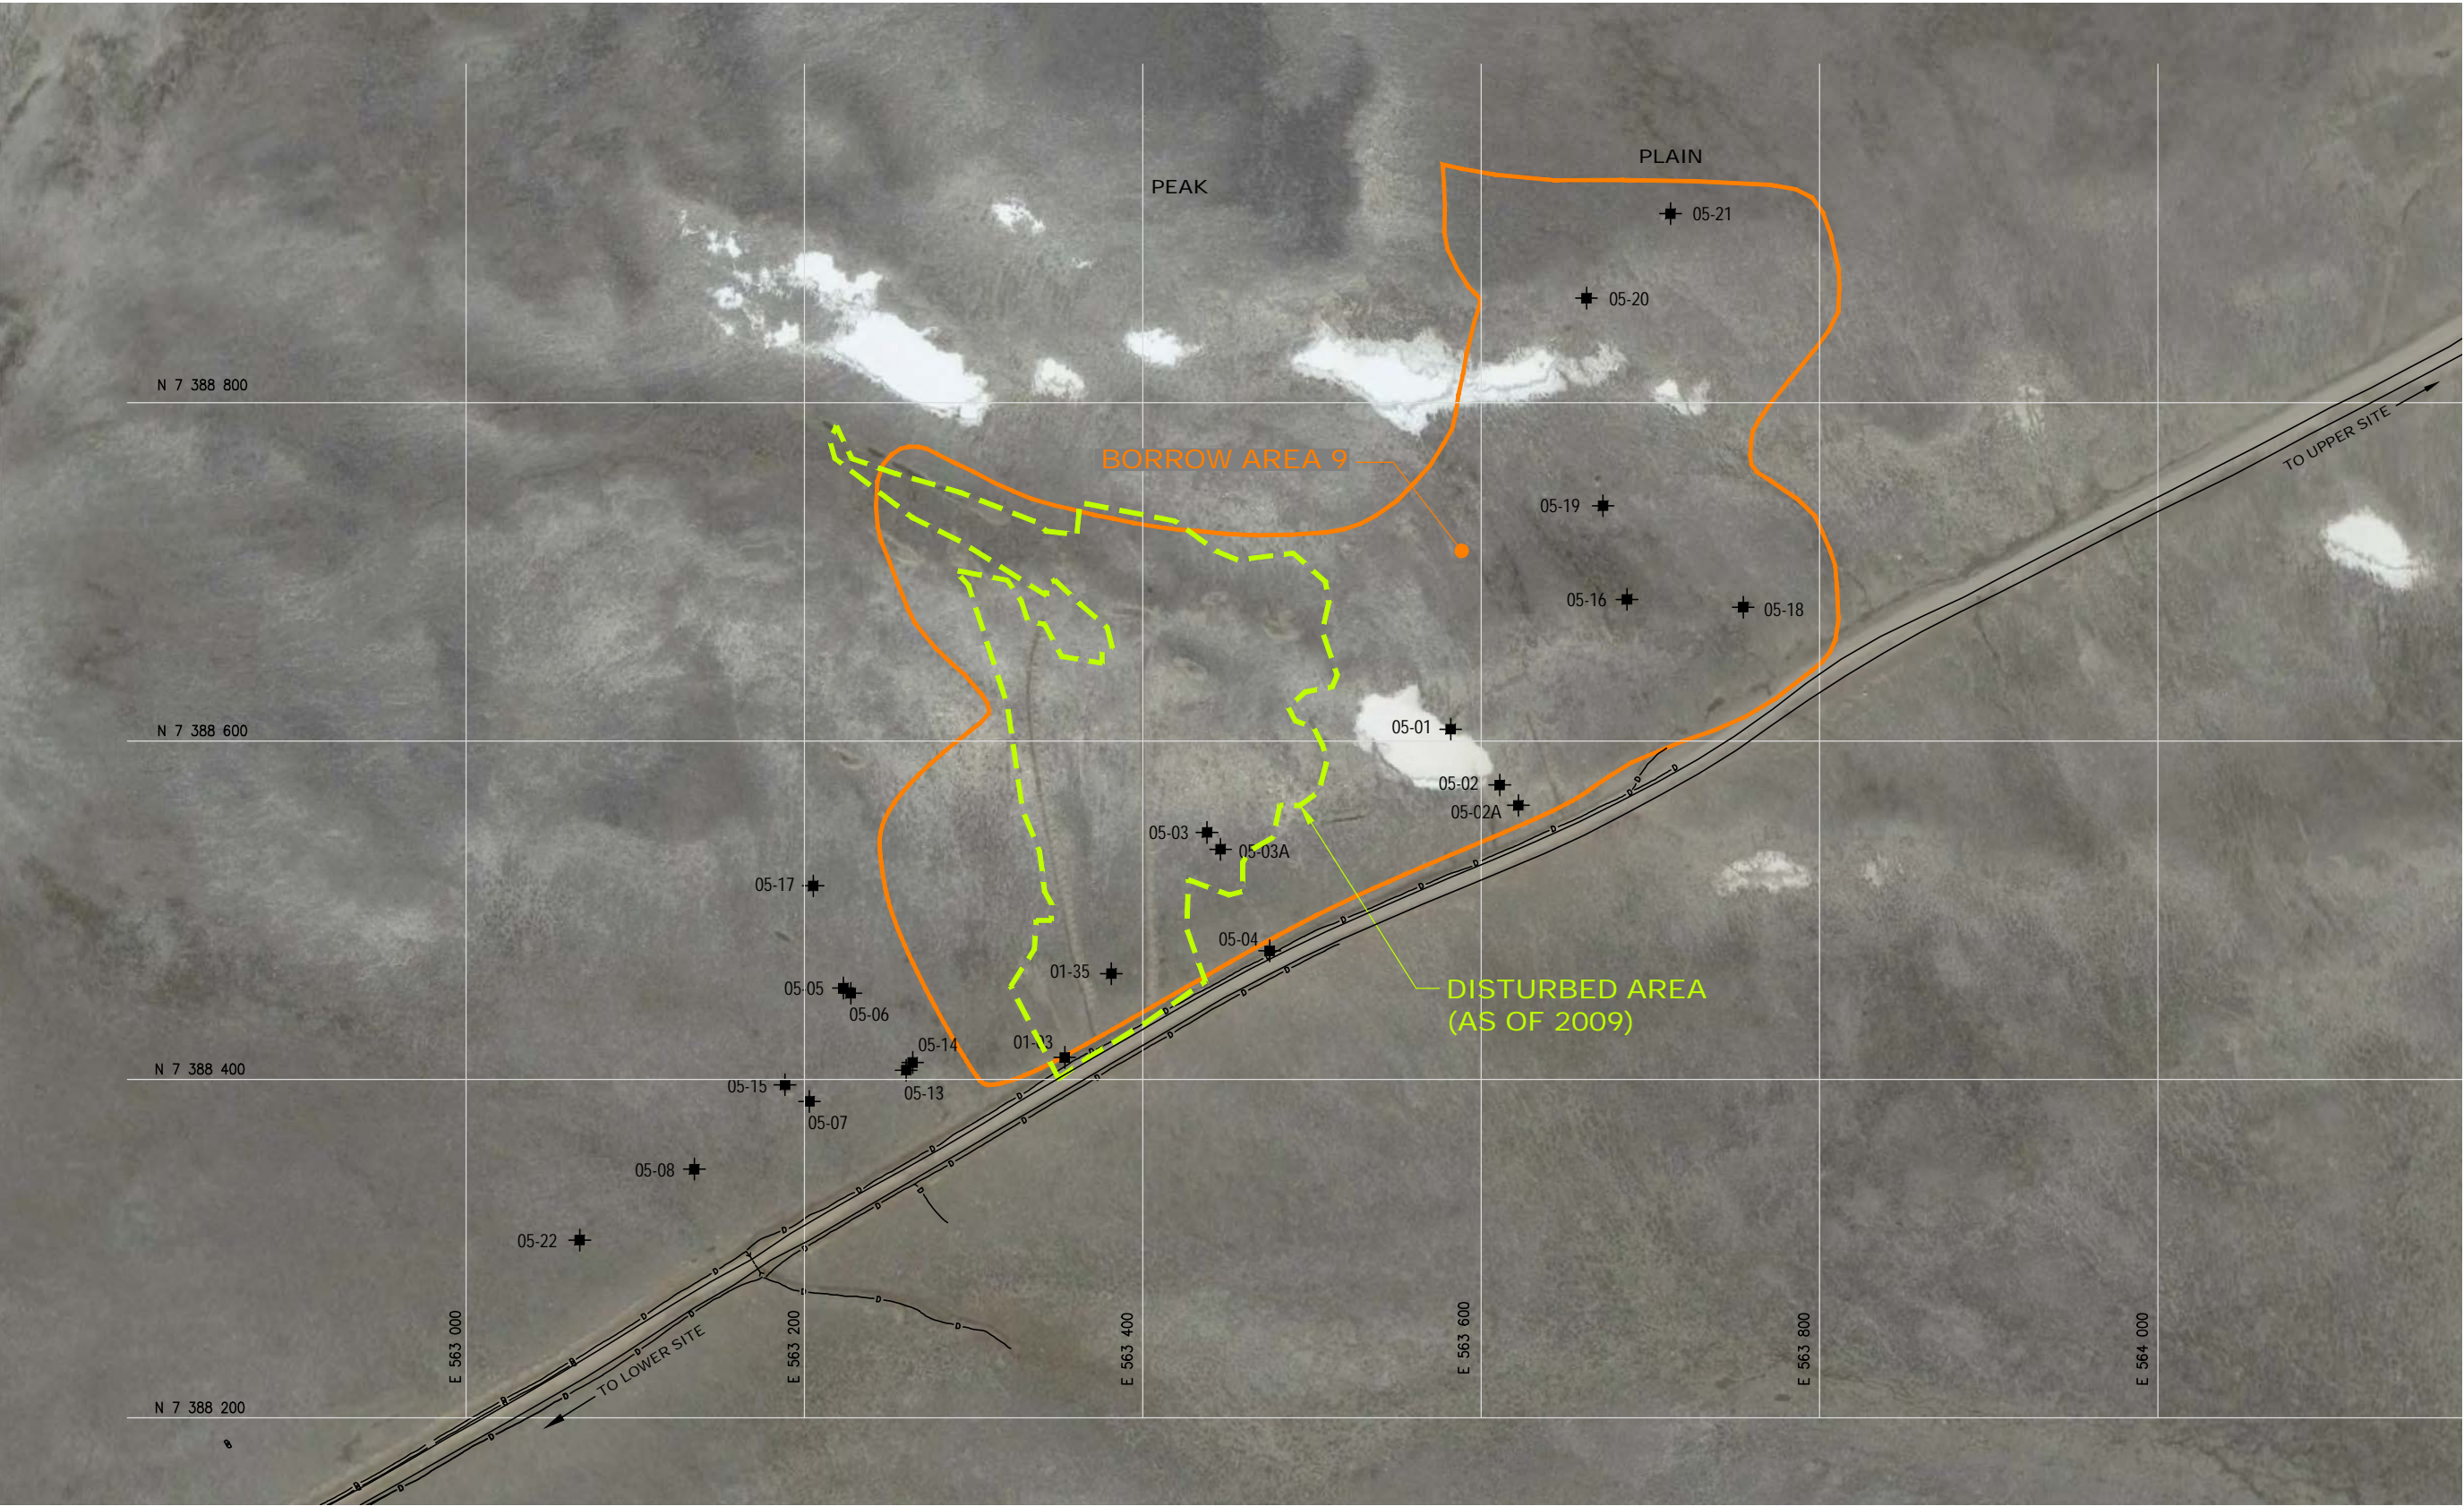

- LEGEND:
- DRAINAGE
  - SPECIFIED BORROW LIMITS
  - DISTURBED AREA (AS OF 2009)

- TESTPIT (EXCAVATION YEAR DENOTED BY FIRST TWO DIGITS OF TESTPIT ID)
- GROUND TEMPERATURE CABLE LOCATION
- MONITORING WELL LOCATION
- BM-8 ▲ - BENCHMARK

- NOTES:
1. SATELLITE IMAGE FROM GOOGLE EARTH
  2. FIGURE UPDATED FROM EBA 2011 GEOTEH QA SUMMARY REPORT

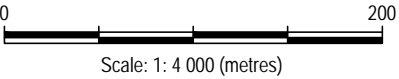


AECOM

DEW LINE CLEAN UP PROJECT  
DYE-M, CAPE DYER, NU

BORROW AREA 9

PROJECT NO. 60263380	DWN CLC	CKD DM	REV 0	Figure 6
OFFICE EDM	DATE November 2012			



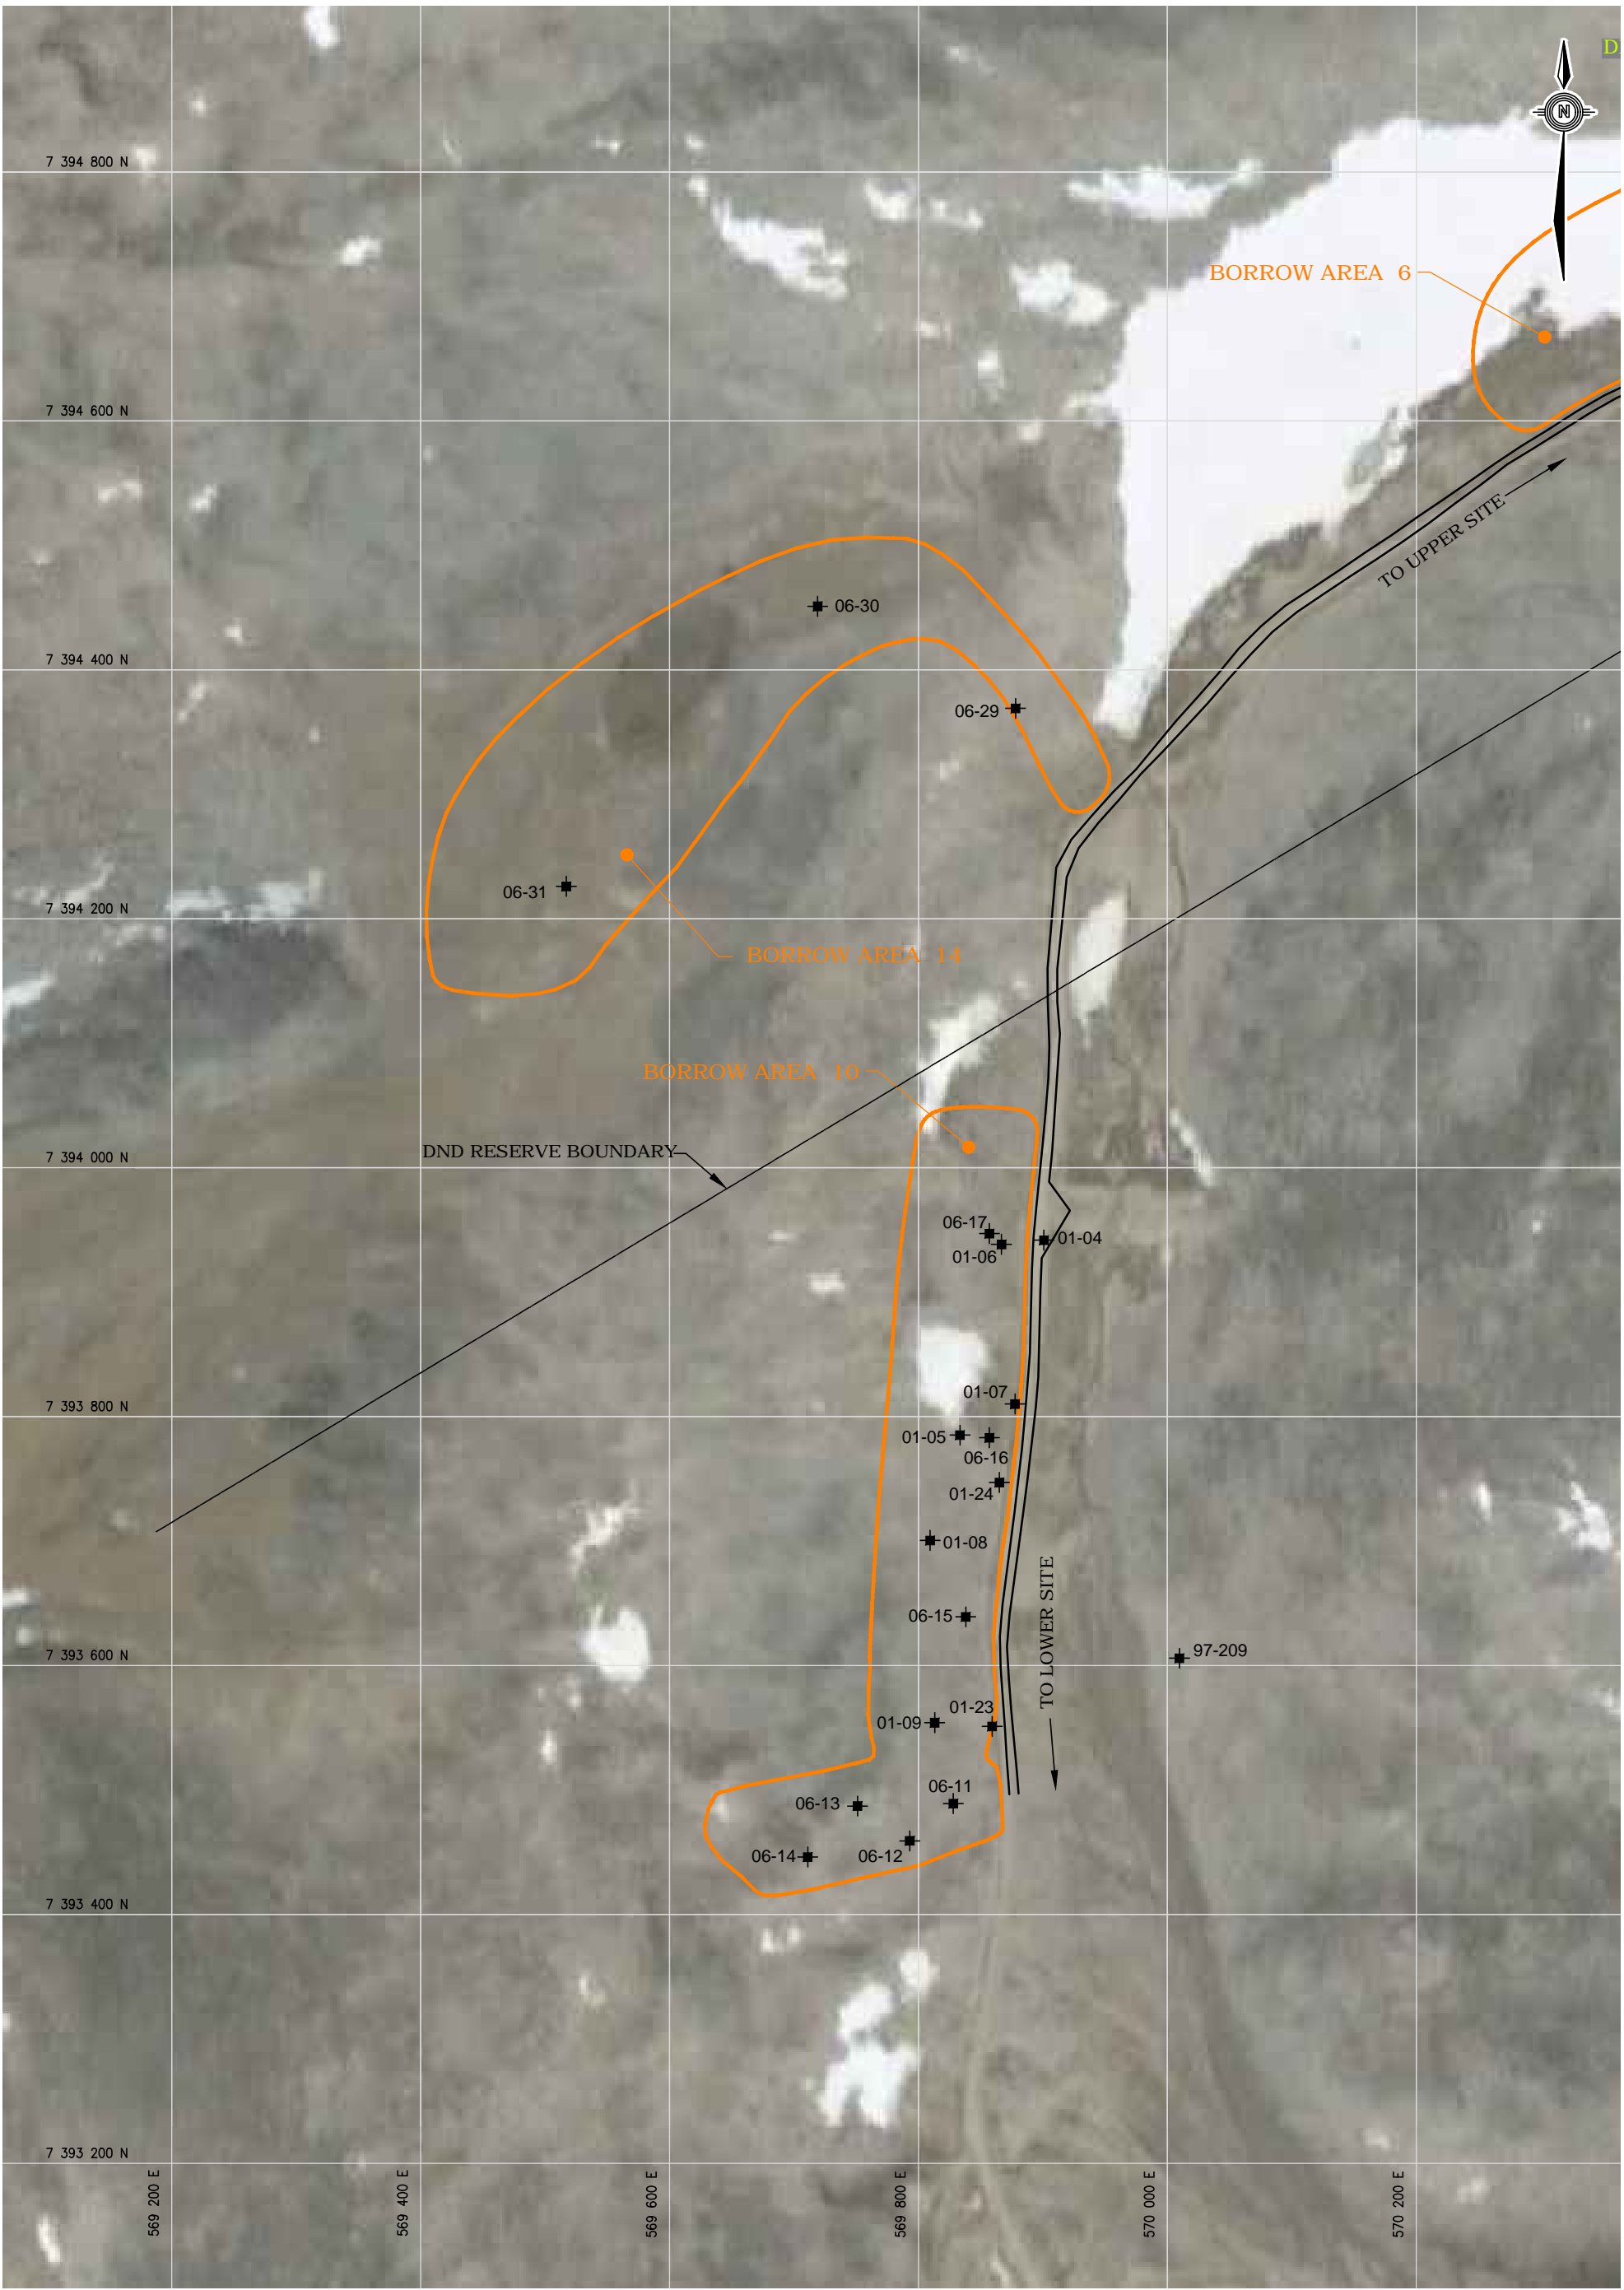

**LEGEND:**

- DRAINAGE
- SPECIFIED BORROW LIMITS
- DISTURBED AREA (AS OF 2009)
- TESTPIT (EXCAVATION YEAR DENOTED BY FIRST TWO DIGITS OF TESTPIT ID)

**NOTES:**

- SATELLITE IMAGE FROM GOOGLE EARTH
- FIGURE UPDATED FROM EBA 2011 GEOTEH QA SUMMARY REPORT

Scale: 1: 5 000 (metres)



DEW LINE CLEAN UP PROJECT DYE-M, CAPE DYER, NU				
BORROW AREA 10 AND 14				
PROJECT NO. 60263380	DWN CLC	CKD DM	REV 0	Figure 7
OFFICE EDM	DATE November 2012			


L:\MarketSector\Earth & Water\Projects\0171\_DLCUDYE M2013 Geotech QA Report\Wimlpep CAD Figures\10995027\011\_Figure\_5,6,8,9,10,12\_1.dwg [FIGURE 8] November 21, 2013 - 4:54:28 pm BY: MAHE, CHRIS)



- LEGEND:
- DRAINAGE
  - SPECIFIED BORROW LIMITS
  - DISTURBED AREA (AS OF 2009)

- TESTPIT (EXCAVATION YEAR DENOTED BY FIRST TWO DIGITS OF TESTPIT ID)
- GROUND TEMPERATURE CABLE LOCATION
- MONITORING WELL LOCATION
- BM-8 ▲ - BENCHMARK

- NOTES:
1. SATELLITE IMAGE FROM GOOGLE EARTH
  2. FIGURE UPDATED FROM EBA 2011 GEOTEH QA SUMMARY REPORT

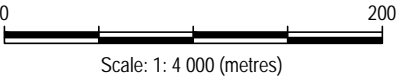

DEW LINE CLEAN UP PROJECT  
DYE-M, CAPE DYER, NU

BORROW AREA 11


PROJECT NO. 60263380	DWN CLC	CKD DM	REV 0	Figure 8
OFFICE EDM	DATE November 2012			





L:\MarketSector\Earth & Water\Projects\0771 DL\CLUDYE M2013 Geotech QA Report\Wimilpeg CAD Figures\10995027\011\_Figure\_5.6.8.9.10.12\_1.dwg [FIGURE 9] October 30, 2013 - 4:38:15 pm (BY: MAHE, CHRIS)






LEGEND:


-  - DRAINAGE



 - SPECIFIED BORROW LIMITS


 - DISTURBED AREA (AS OF 2009)

 - APPROXIMATE 2011 BORROW DEVELOPMENT AREA
-  - TESTPIT (EXCAVATION YEAR DENOTED BY FIRST TWO DIGITS OF TESTPIT ID)

 - GROUND TEMPERATURE CABLE LOCATION


 - MONITORING WELL LOCATION

  BM-8 ▲ - BENCHMARK
-  - APPROXIMATE 2012 BORROW DEVELOPMENT AREA

 - APPROXIMATE 2013 BORROW DEVELOPMENT AREA


NOTES:

1. SATELLITE IMAGE FROM GOOGLE EARTH
2. FIGURE UPDATED FROM EBA 2011 GEOTEH QA SUMMARY REPORT

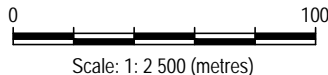



DEW LINE CLEAN UP PROJECT DYE-M, CAPE DYER, NU				
BORROW AREA 13 LOWER SITE TIER II DISPOSAL FACILITY				
PROJECT NO. 60263380	DWN CM	CKD DM	REV 0	Figure 9
OFFICE EDM	DATE October 2013			

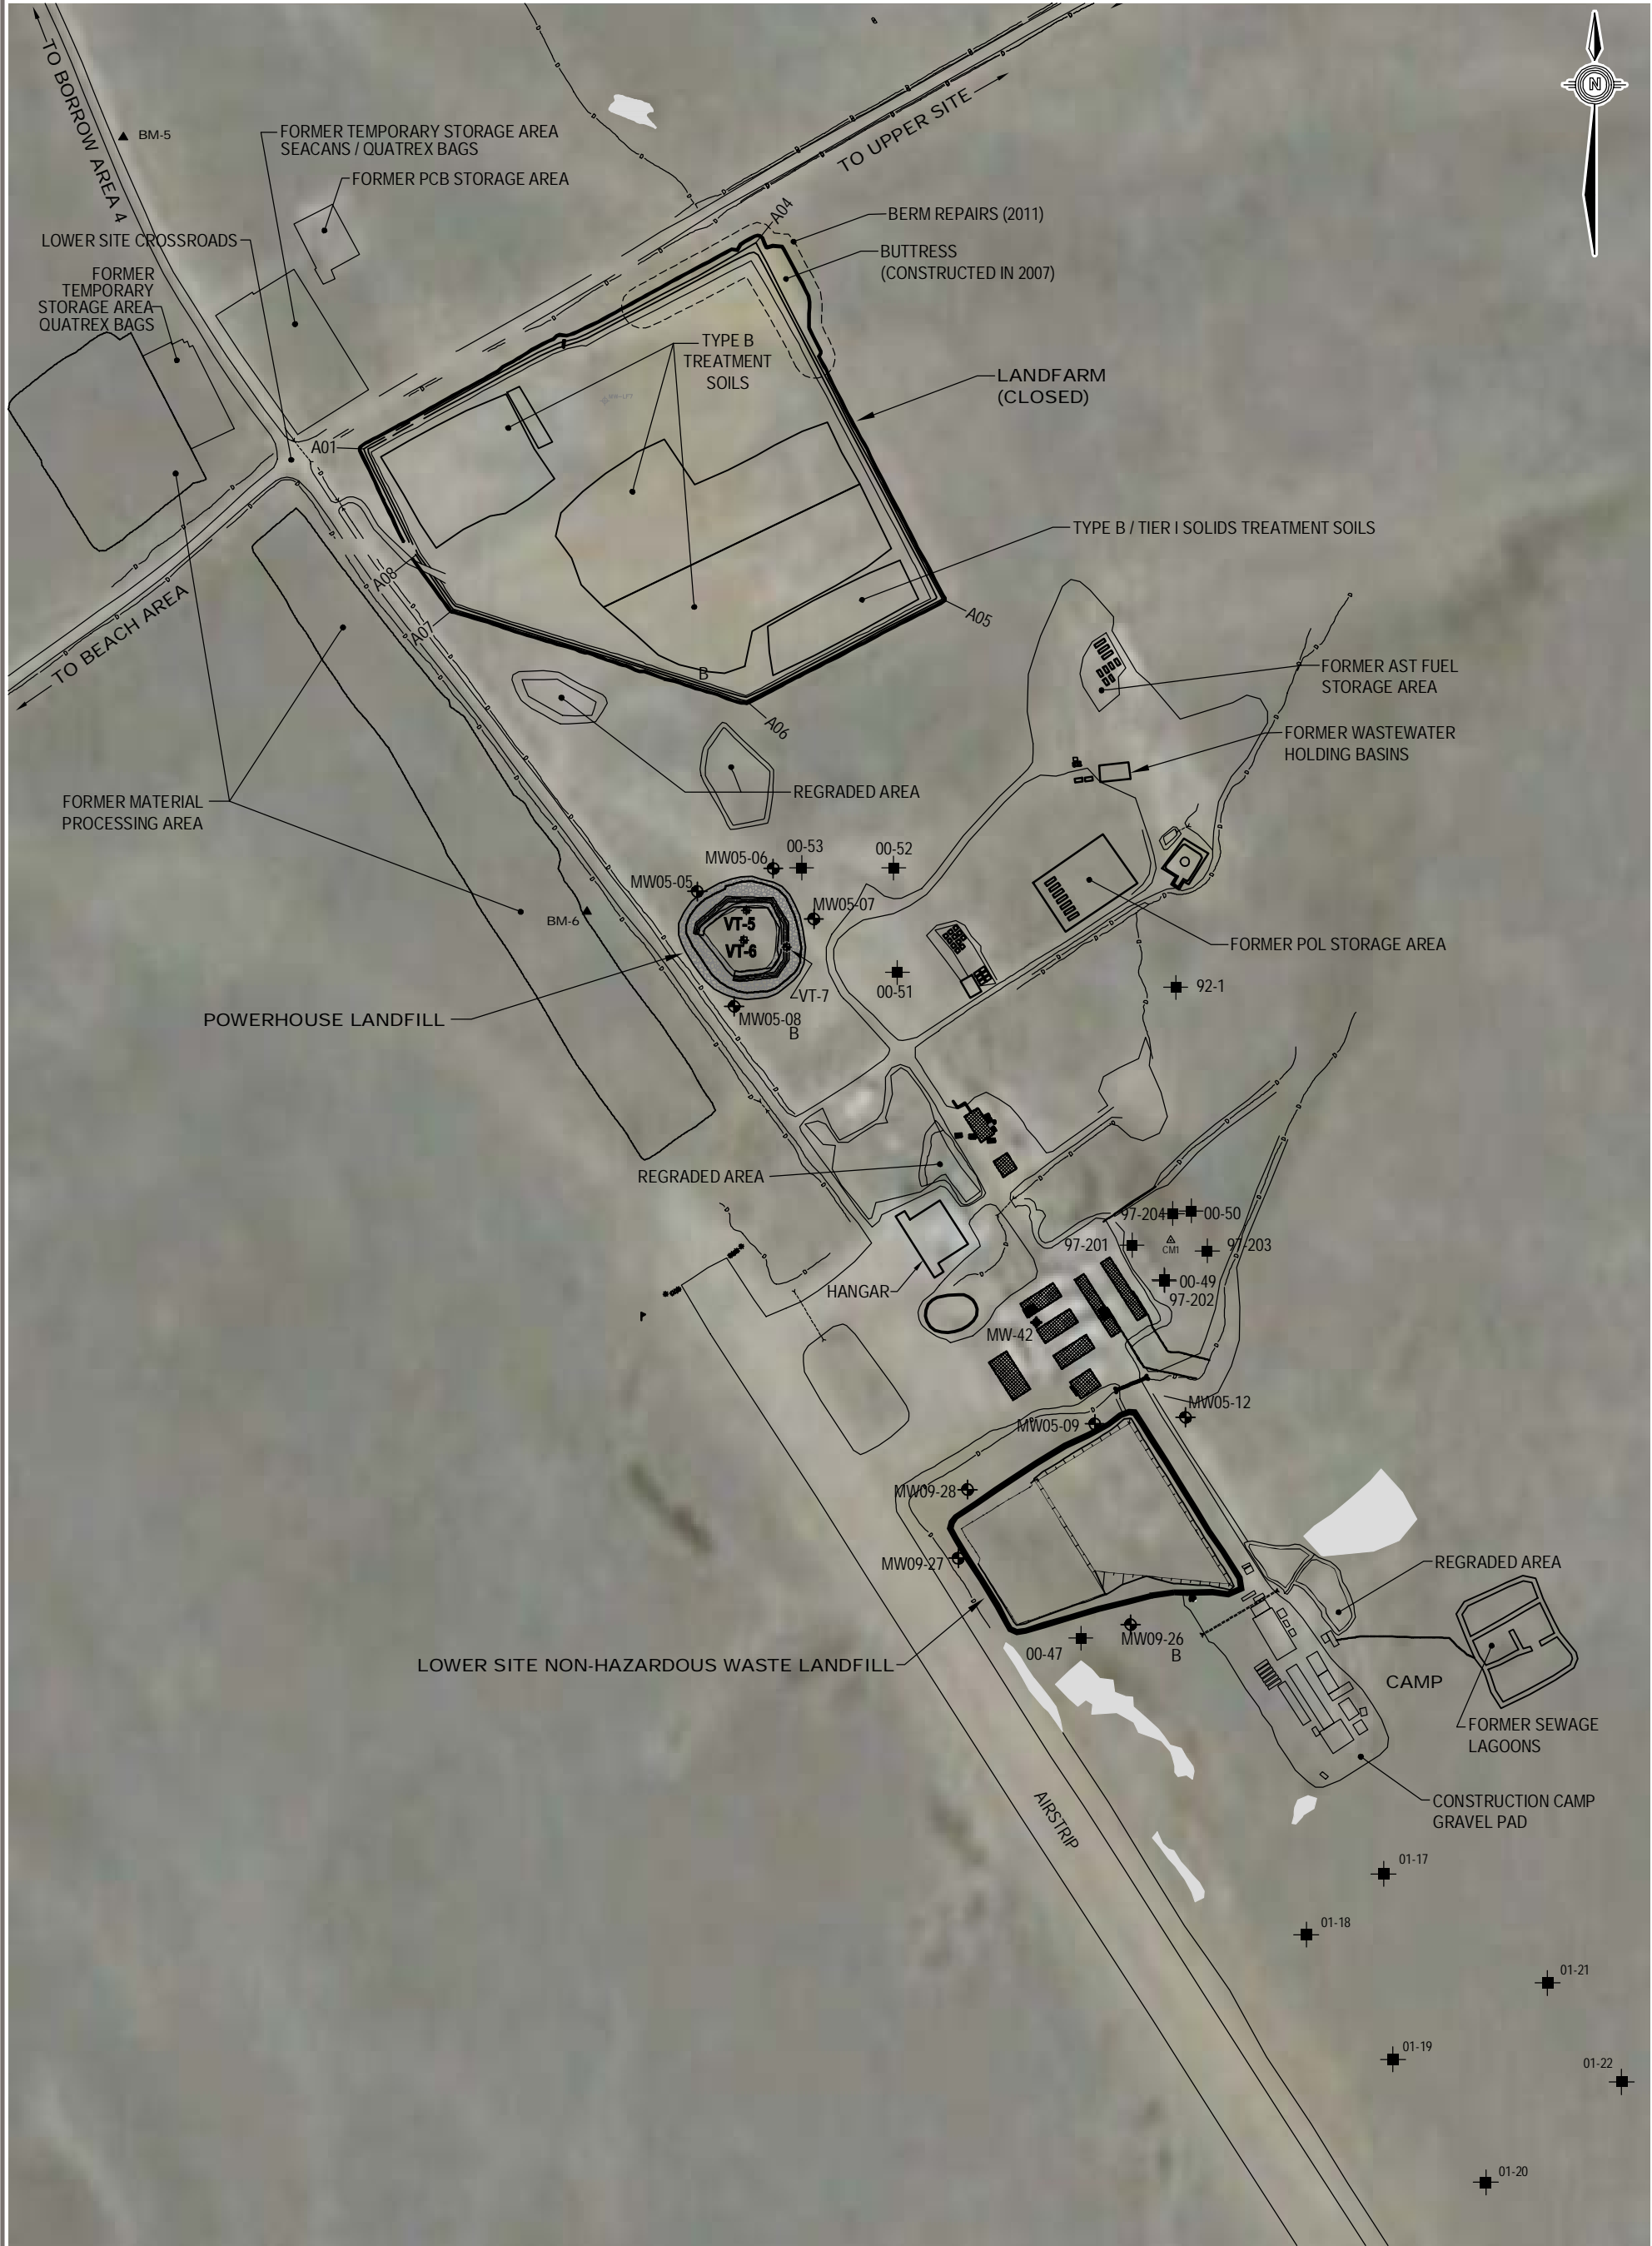




LEGEND:

 - DRAINAGE


 - TESTPIT (EXCAVATION YEAR DENOTED BY FIRST TWO DIGITS OF TESTPIT ID)

BM-5  - BENCHMARK

NOTES:

1. SATELLITE IMAGE FROM GOOGLE EARTH

2. FIGURE UPDATED FROM EBA 2011 GEOTEH QA SUMMARY REPORT

0  250

Scale: 1: 5 000 (metres)



DEW LINE CLEAN UP PROJECT  
DYE-M, CAPE DYER, NU


LANDFARM  
LOWER SITE NON-HAZARDOUS WASTE LANDFILL

PROJECT NO. 60263380	DWN CLC	CKD DM	REV 0
OFFICE EDM	DATE November 2012		

Figure 10




L:\MarketSectors\Earth & Water\Projects\0171 DLCLUDYE M2012 Geotech QC Report\Winipeg CAD Figures\10995\027.011\_Figure 2\_3\_7\_11\_U.dwg [FIGURE 11] November 13, 2012 - 1:08:44 pm (BY: CLOUSTON, CASSANDRA)

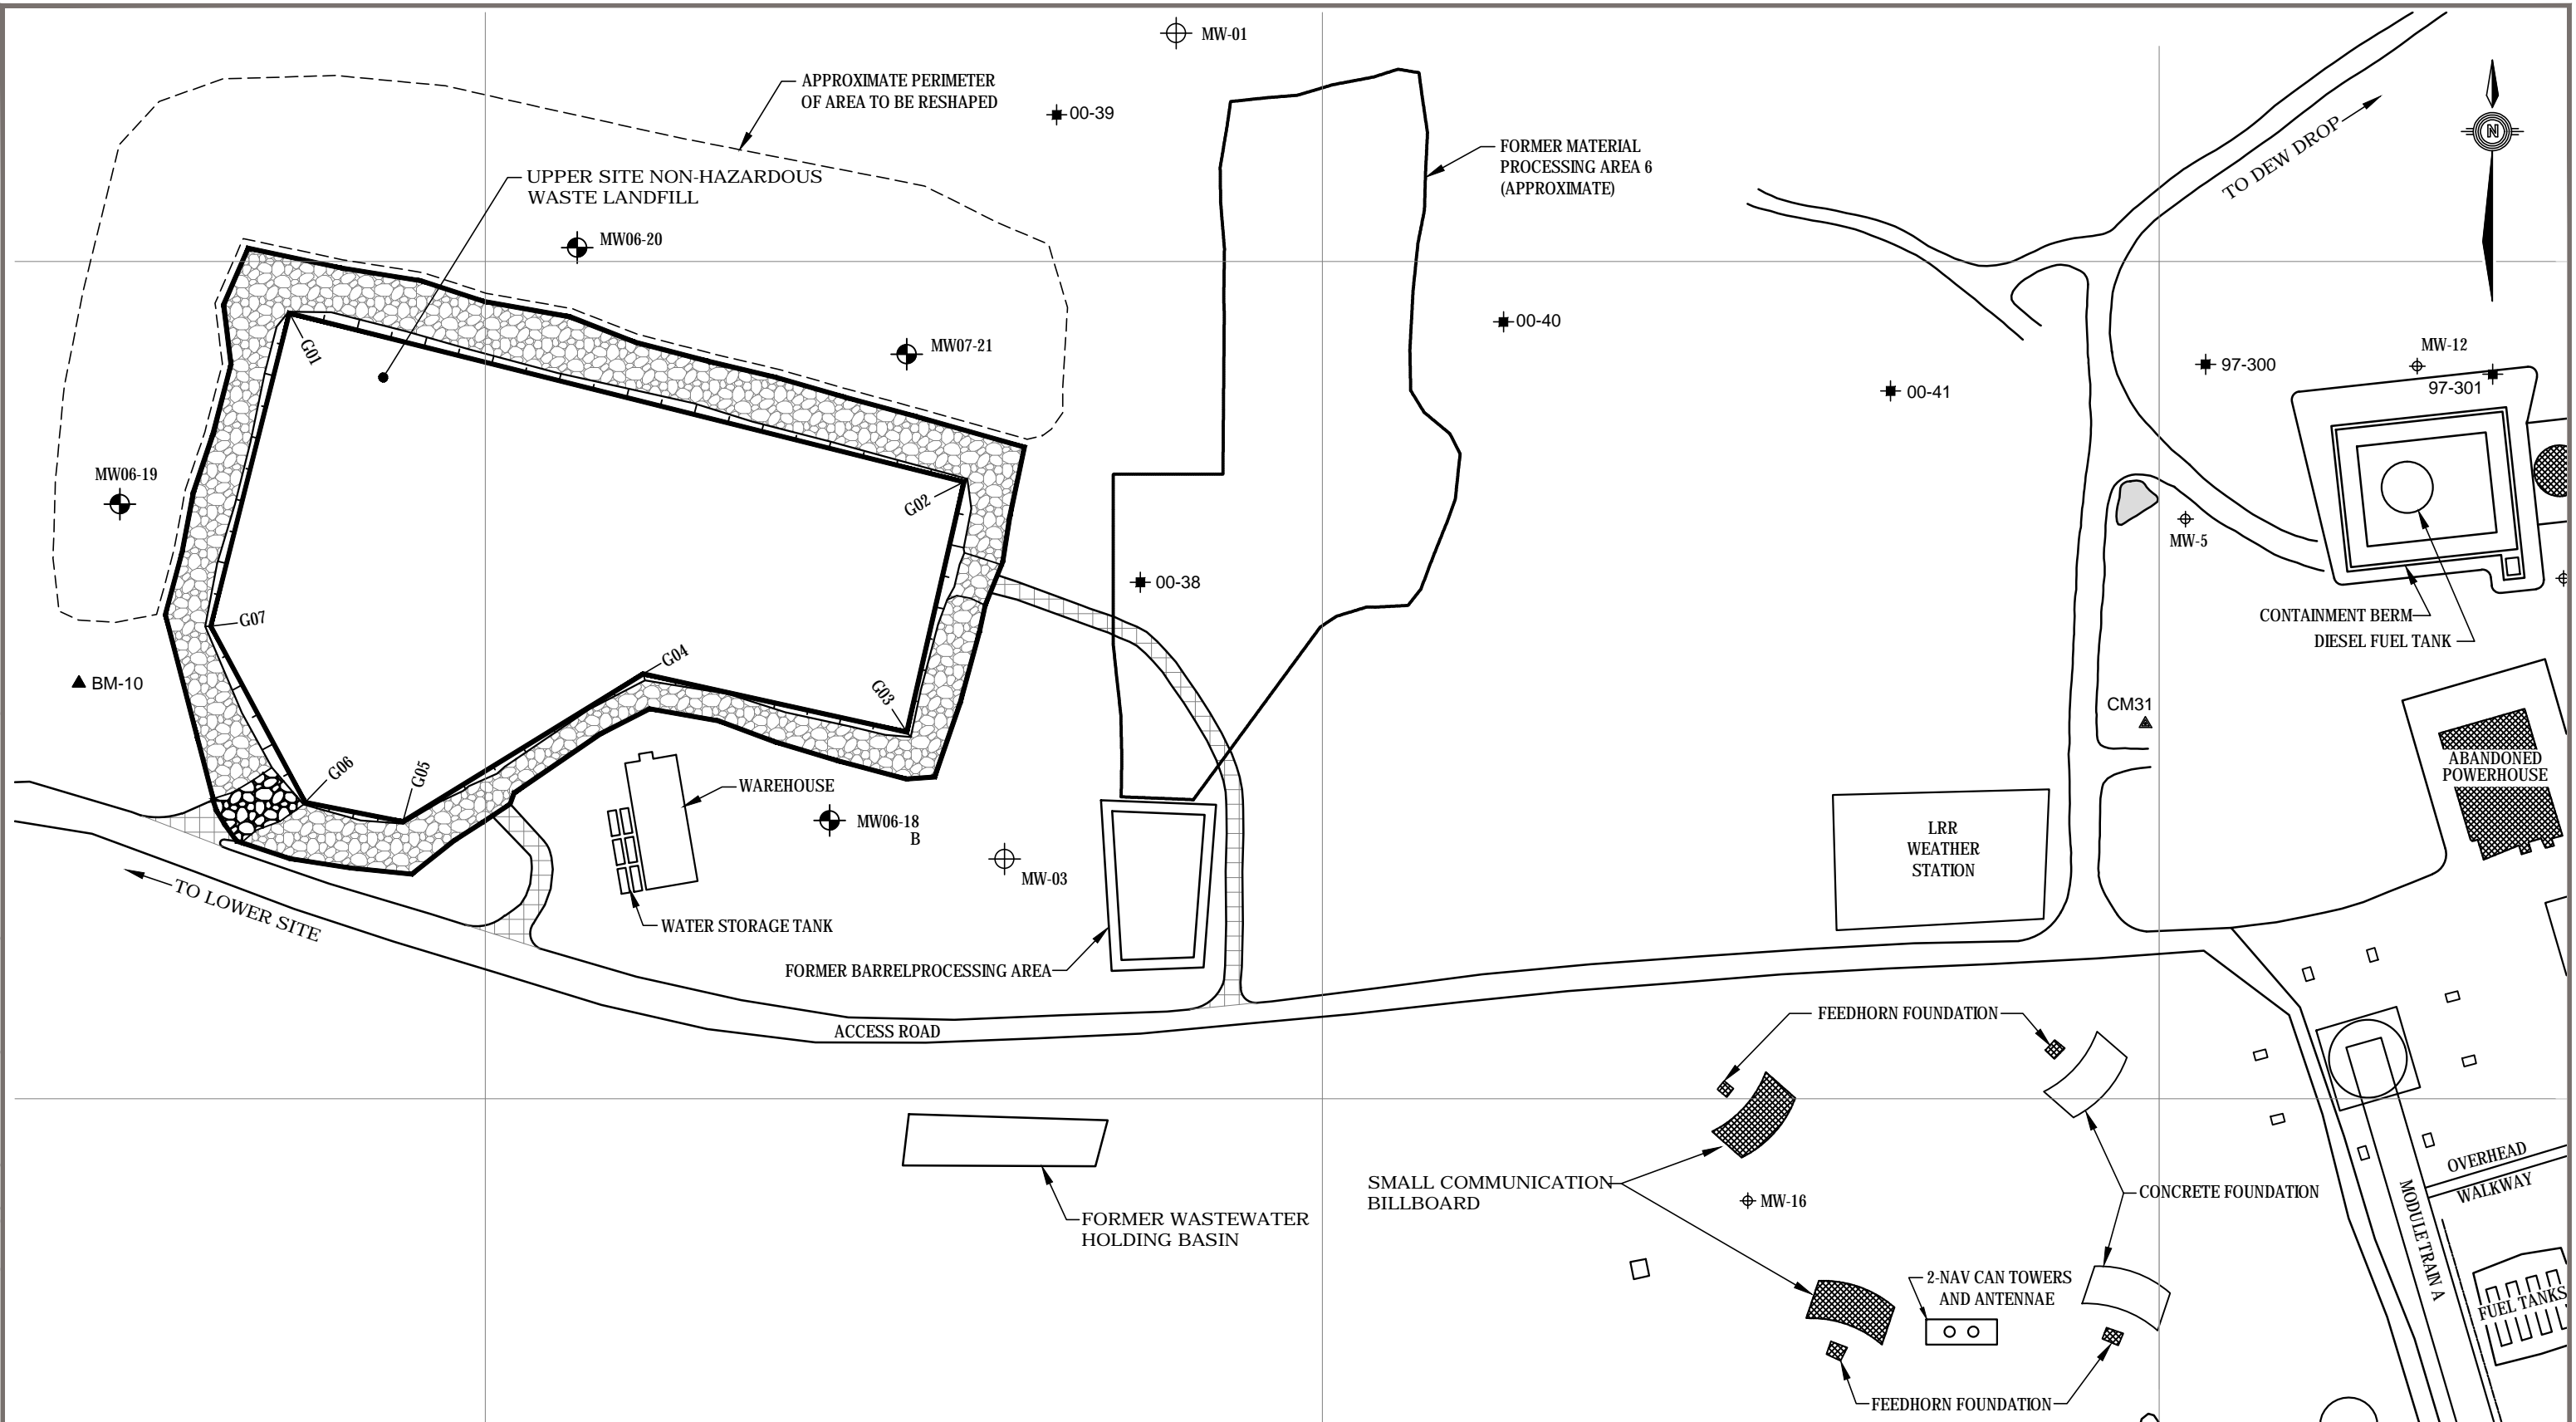

- LEGEND:
- DRAINAGE
  - TESTPIT (EXCAVATION YEAR DENOTED BY FIRST TWO DIGITS OF TESTPIT ID)
  - MONITORING WELL LOCATION
  - BM-10 ▲ - BENCHMARK

NOTES

1. FIGURE UPDATED FROM EBA 2011 GEOTEH QA SUMMARY REPORT

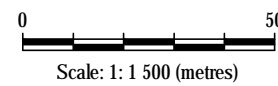

DEW LINE CLEAN UP PROJECT DYE-M, CAPE DYER, NU				
UPPER SITE NON-HAZARDOUS WASTE LANDFILL FORMER WASTEWATER HOLDING BASIN SMALL BILLBOARD FOUNDATIONS				
PROJECT NO. 60263380	DWN CLC	CKD DM	REV 0	Figure 11
OFFICE EDM	DATE November 2012			




L:\MarketSector\Earth & Water\Projects\0171 DL\CLUDYE M2013 Geotech QA Report\Wimlipap CAD Figures\10995027\011\_Figure\_5.6.8.9.10.12\_L.dwg [FIGURE 12] November 21, 2013 - 5:01:51 pm (BY: MAHE, CHRIS)



- LEGEND:
- DRAINAGE
  - TESTPIT  
(EXCAVATION YEAR DENOTED BY FIRST TWO DIGITS OF TESTPIT ID)
  - GROUND TEMPERATURE CABLE LOCATION
  - BM-2 ▲ - BENCHMARK

- NOTES:
1. SATELLITE IMAGE FROM GOOGLE EARTH
  2. FIGURE UPDATED FROM EBA 2011 GEOTEH QA SUMMARY REPORT

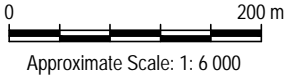

**AECOM**

DEW LINE CLEAN UP PROJECT DYE-M, CAPE DYER, NU				
BEACH AREA EXISTING HAZARDOUS MATERIALS TEMPORARY STORAGE AREA				
PROJECT NO. 60263380	DWN CLC	CKD DM	REV 0	Figure 12
OFFICE EDM	DATE November 2012			