


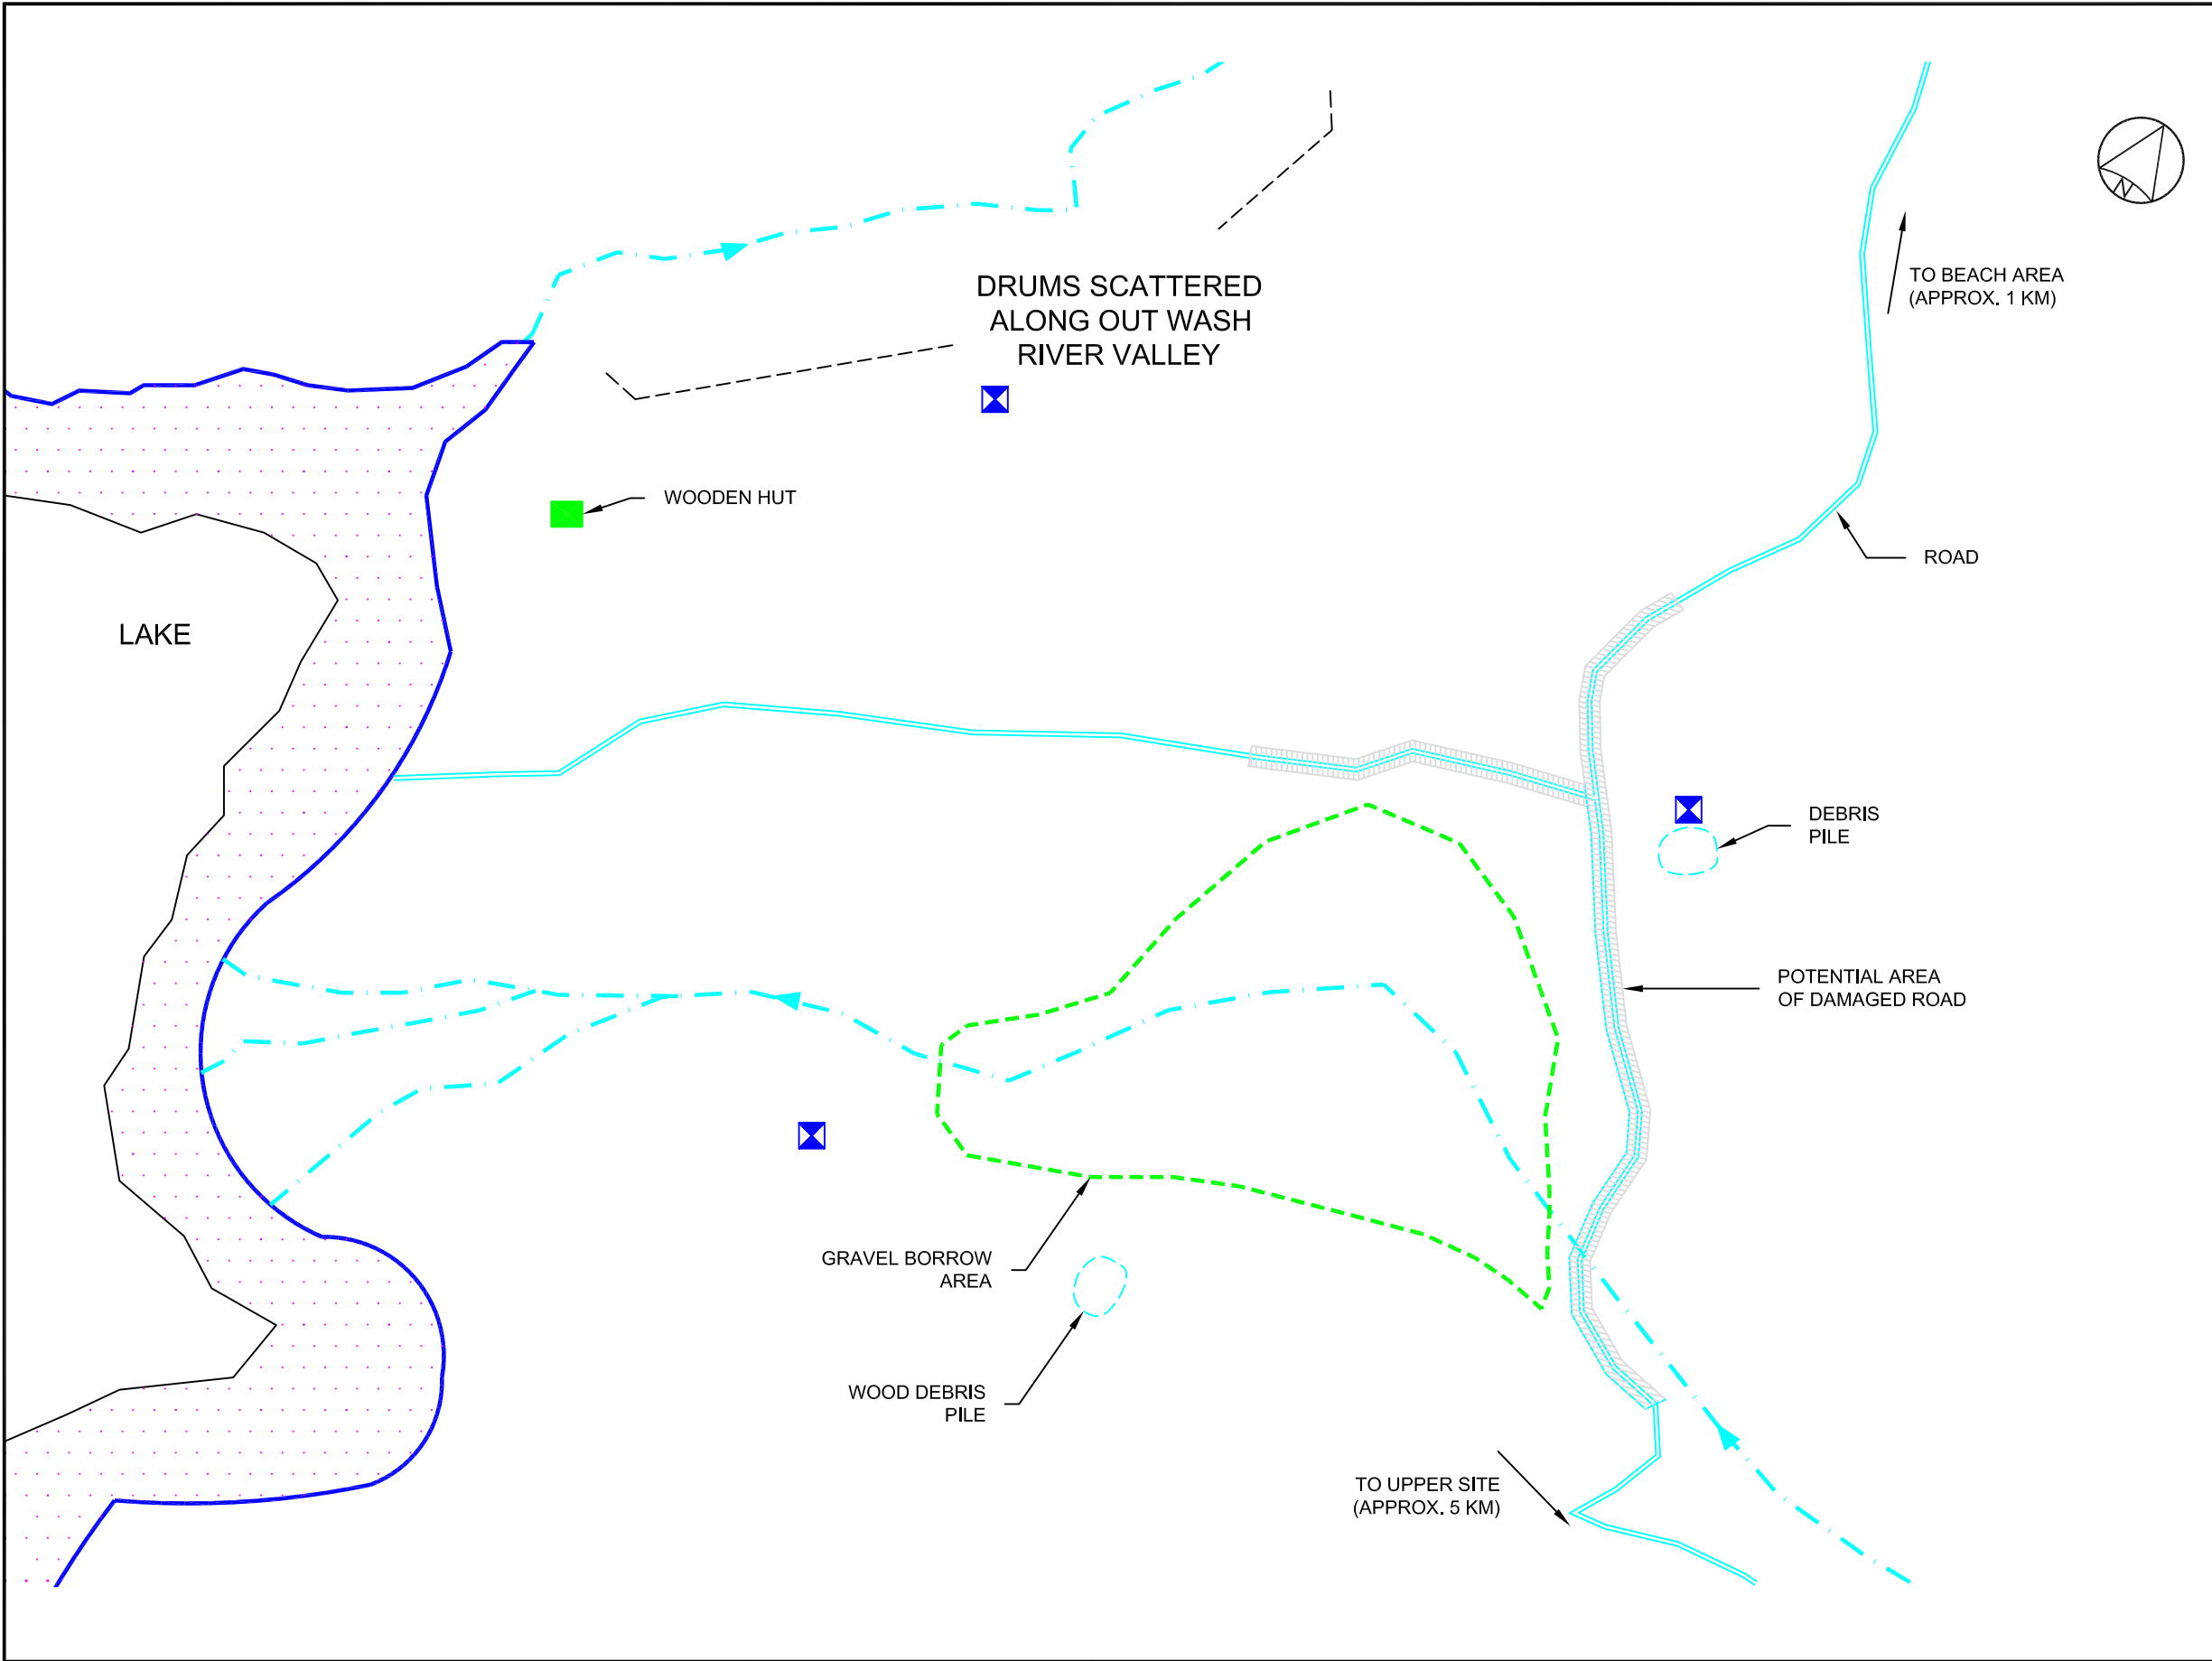

BASE INFORMATION SHOWN
COURTESY OF
QIKIQTAALUK CORPORATION
& SINNANI INC.
AS PREPARED FOR
DEPARTMENT OF INDIAN AFFAIRS
AND NORTHERN DEVELOPMENT

- General Notes:
- 1. ALL DIMENSIONS AND OBJECT LOCATIONS ARE APPROXIMATE AND NEED TO BE CONFIRMED WITH SURVEYING.
 - 2. DRAWINGS ARE BASED ON AERIAL PHOTOS TAKEN IN 1994, SITE PICTURES PROVIDED BY RMC-ESG, AND SITE VISIT (AUGUST 2001)
 - 3. ELEVATIONS ARE APPROXIMATE.

- Legend:
- ROAD
 - RIVER
 - BUILDING/STRUCTURE
 - BUILDING SLAB (DEMOLISHED)
 - DRUM CACHE