
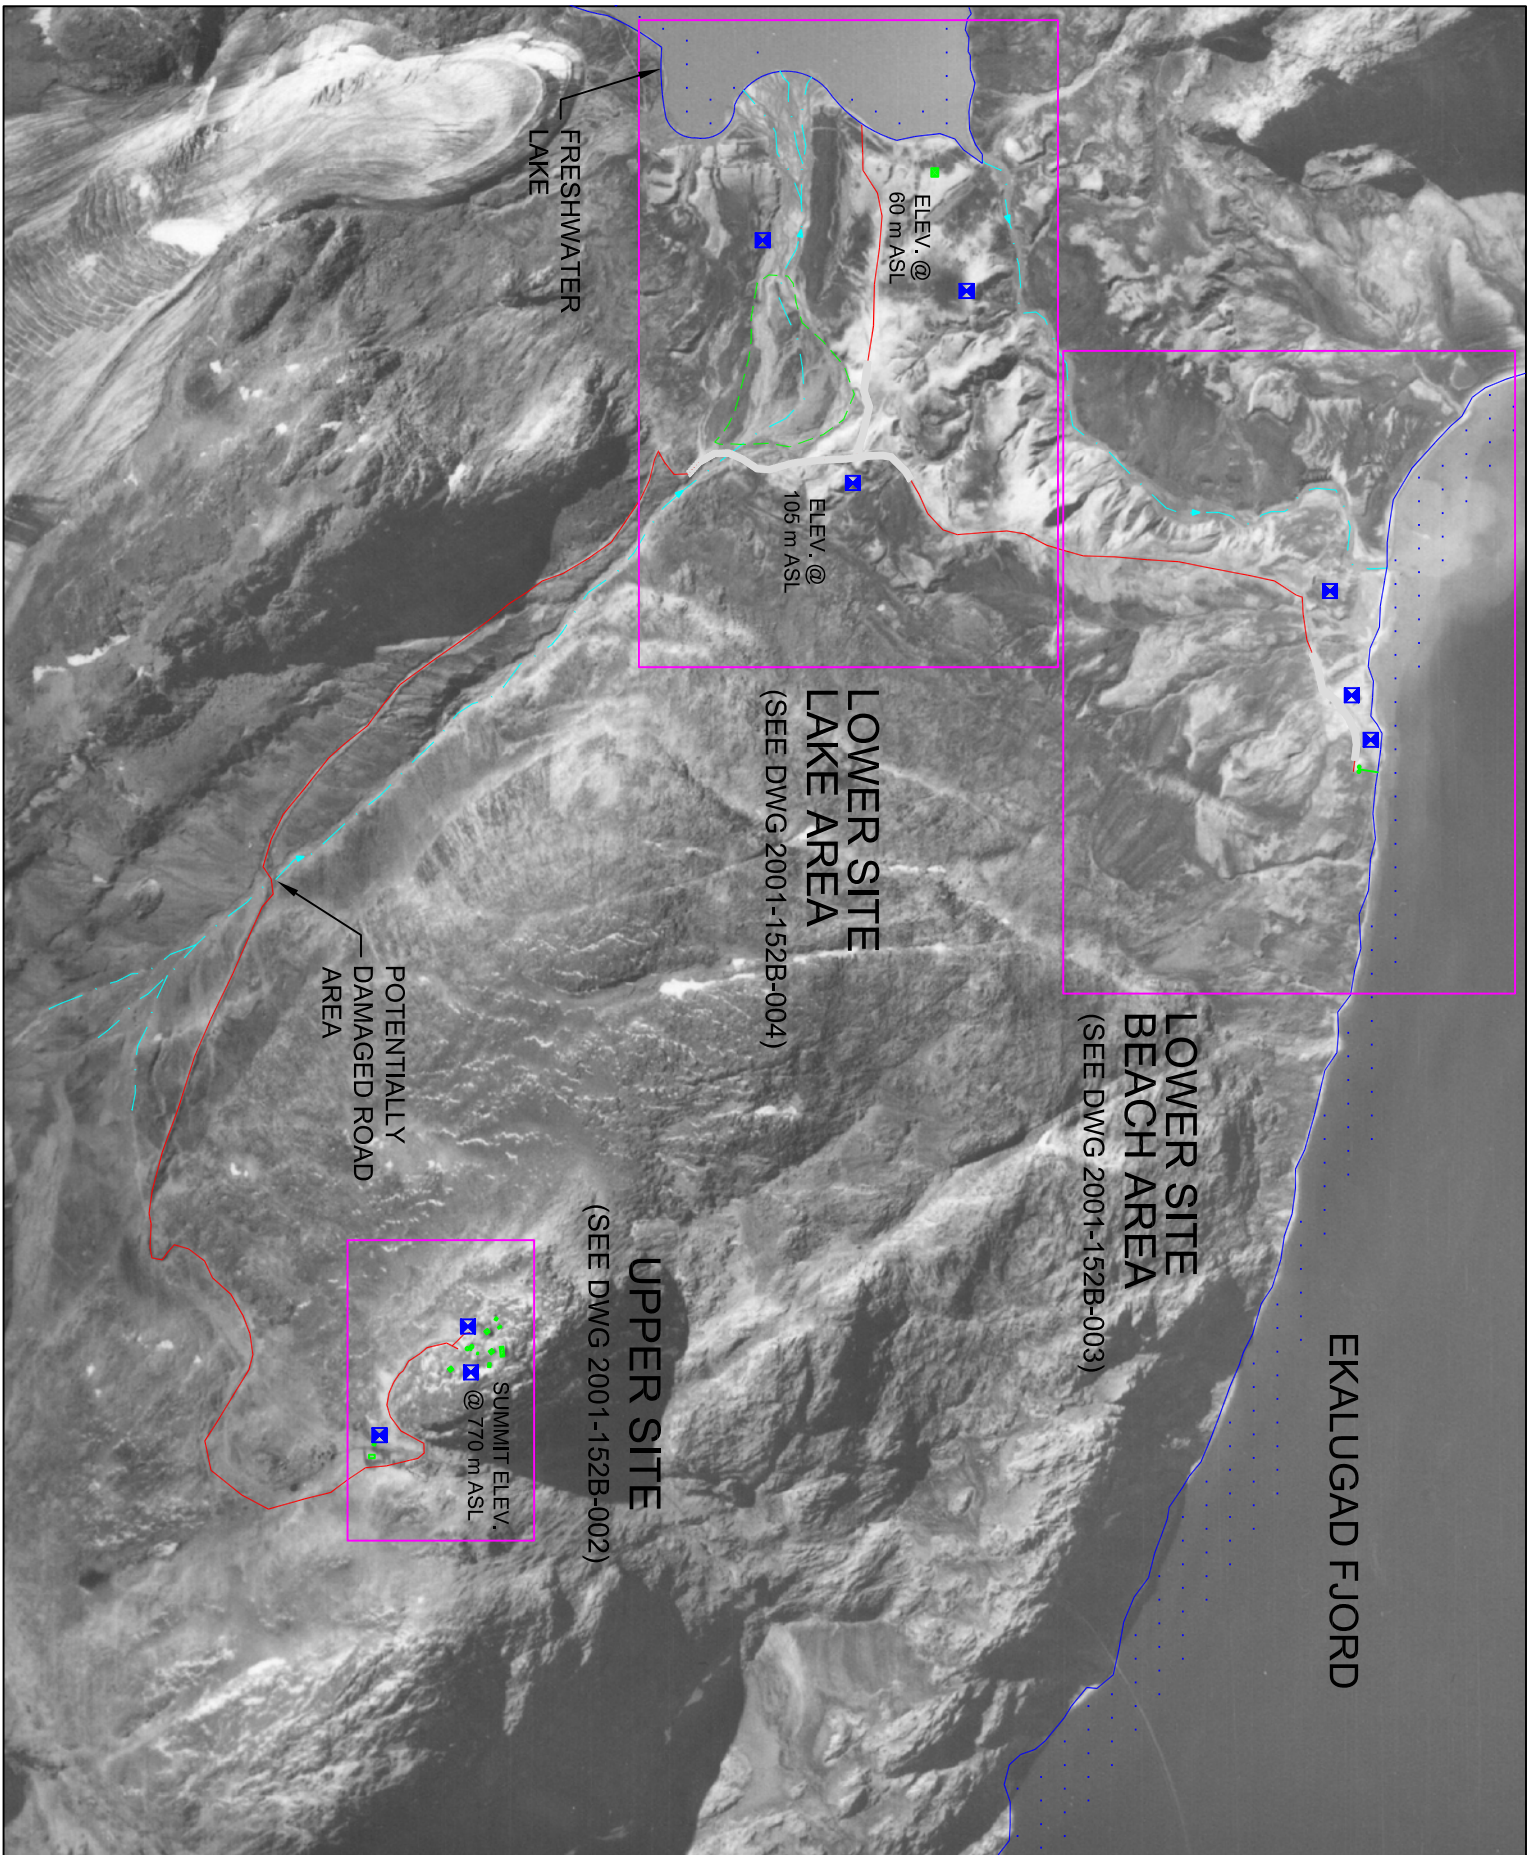
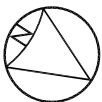


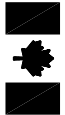

BASE INFORMATION SHOWN
COURTESY OF
QIKIQTALUK CORPORATION
& SINNANI INC.
AS PREPARED FOR

 DEPARTMENT OF INDIAN AFFAIRS
AND NORTHERN DEVELOPMENT

General Notes:

1. ALL DIMENSIONS AND OBJECT LOCATIONS ARE APPROXIMATE AND NEED TO BE CONFIRMED WITH SURVEYING.
2. DRAWINGS ARE BASED ON AERIAL PHOTOS TAKEN IN 1994, SITE PICTURES PROVIDED BY RMC-ESG, AND SITE VISIT (AUGUST 2001)
3. ELEVATIONS ARE APPROXIMATE.

Legend:

- ROAD
- RIVER
- BUILDING/STRUCTURE
- BUILDING SLAB (DEMOLISHED)
- DRUM CACHE

 Public Works and Government Services Canada		 Travaux publics et Services gouvernementaux Canada		REAL PROPERTY SERVICES Western Region	
designed by	conçu par	drawn by	dessiné par	project title	
approved by			approuvé par		
PWGSC Project Manager		Administrateur de Projets TPSCG		titre du projet	
				drawing title	
				titre du dessin	
		scale	échelle	date	date
		1:20,000		May 25/04	
		project no.		project no.	
		413759			
		sheet		feuille	
		General			

APPROXIMATE SITE LAYOUT
EKALUGAD FJORD (FOX-C) :
GENERAL LAYOUT