


General Notes:

1. ALL DIMENSIONS ARE IN METRES UNLESS NOTED OTHERWISE.
2. APPROXIMATE LOCATIONS FOR INSTRUMENTATION ARE SHOWN ON THE DRAWINGS. ALL LOCATIONS TO BE FIELD CONFIRMED BY THE ENGINEER.

Legend:

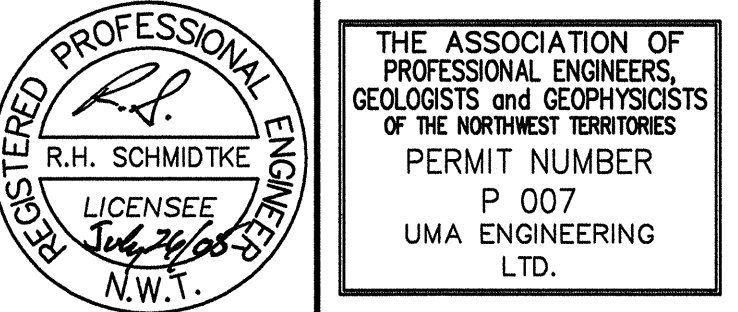

0	ISSUED FOR CONSTRUCTION	05/07/25
REVISIONS	DESCRIPTION	DATE

<div>A C</div>	<div>A detail number number du detail B source drawing no. de dessin no. C detail on drawing no. detail sur dessin no.</div>	<div>A B C</div>
--------------------	--	----------------------


Project title  
**FOX-C Intermediate DEW Line Site  
EKALUGAD FIORD  
Site Restoration**

Nunavut

Drawing title  
**MISCELLANEOUS DETAILS**

designed by	B. FEDORAK	conçu par	
drawn by	L. VARGAS	dessiné par	
approved by	R. SCHMIDTKE	approuvé par	
PWSO Project Manager	B. THOMPSON	Administrateur de Projets TPSC	
scale	1:7500	échelle	sheet
project no.	413759	projet no.	C16
date	FEBRUARY, 2005	date	OF 16

NOTE:  
2 PERMANENT SURVEY CONTROL  
MONUMENTS TO BE INSTALLED.  
SEE NOTE 2.

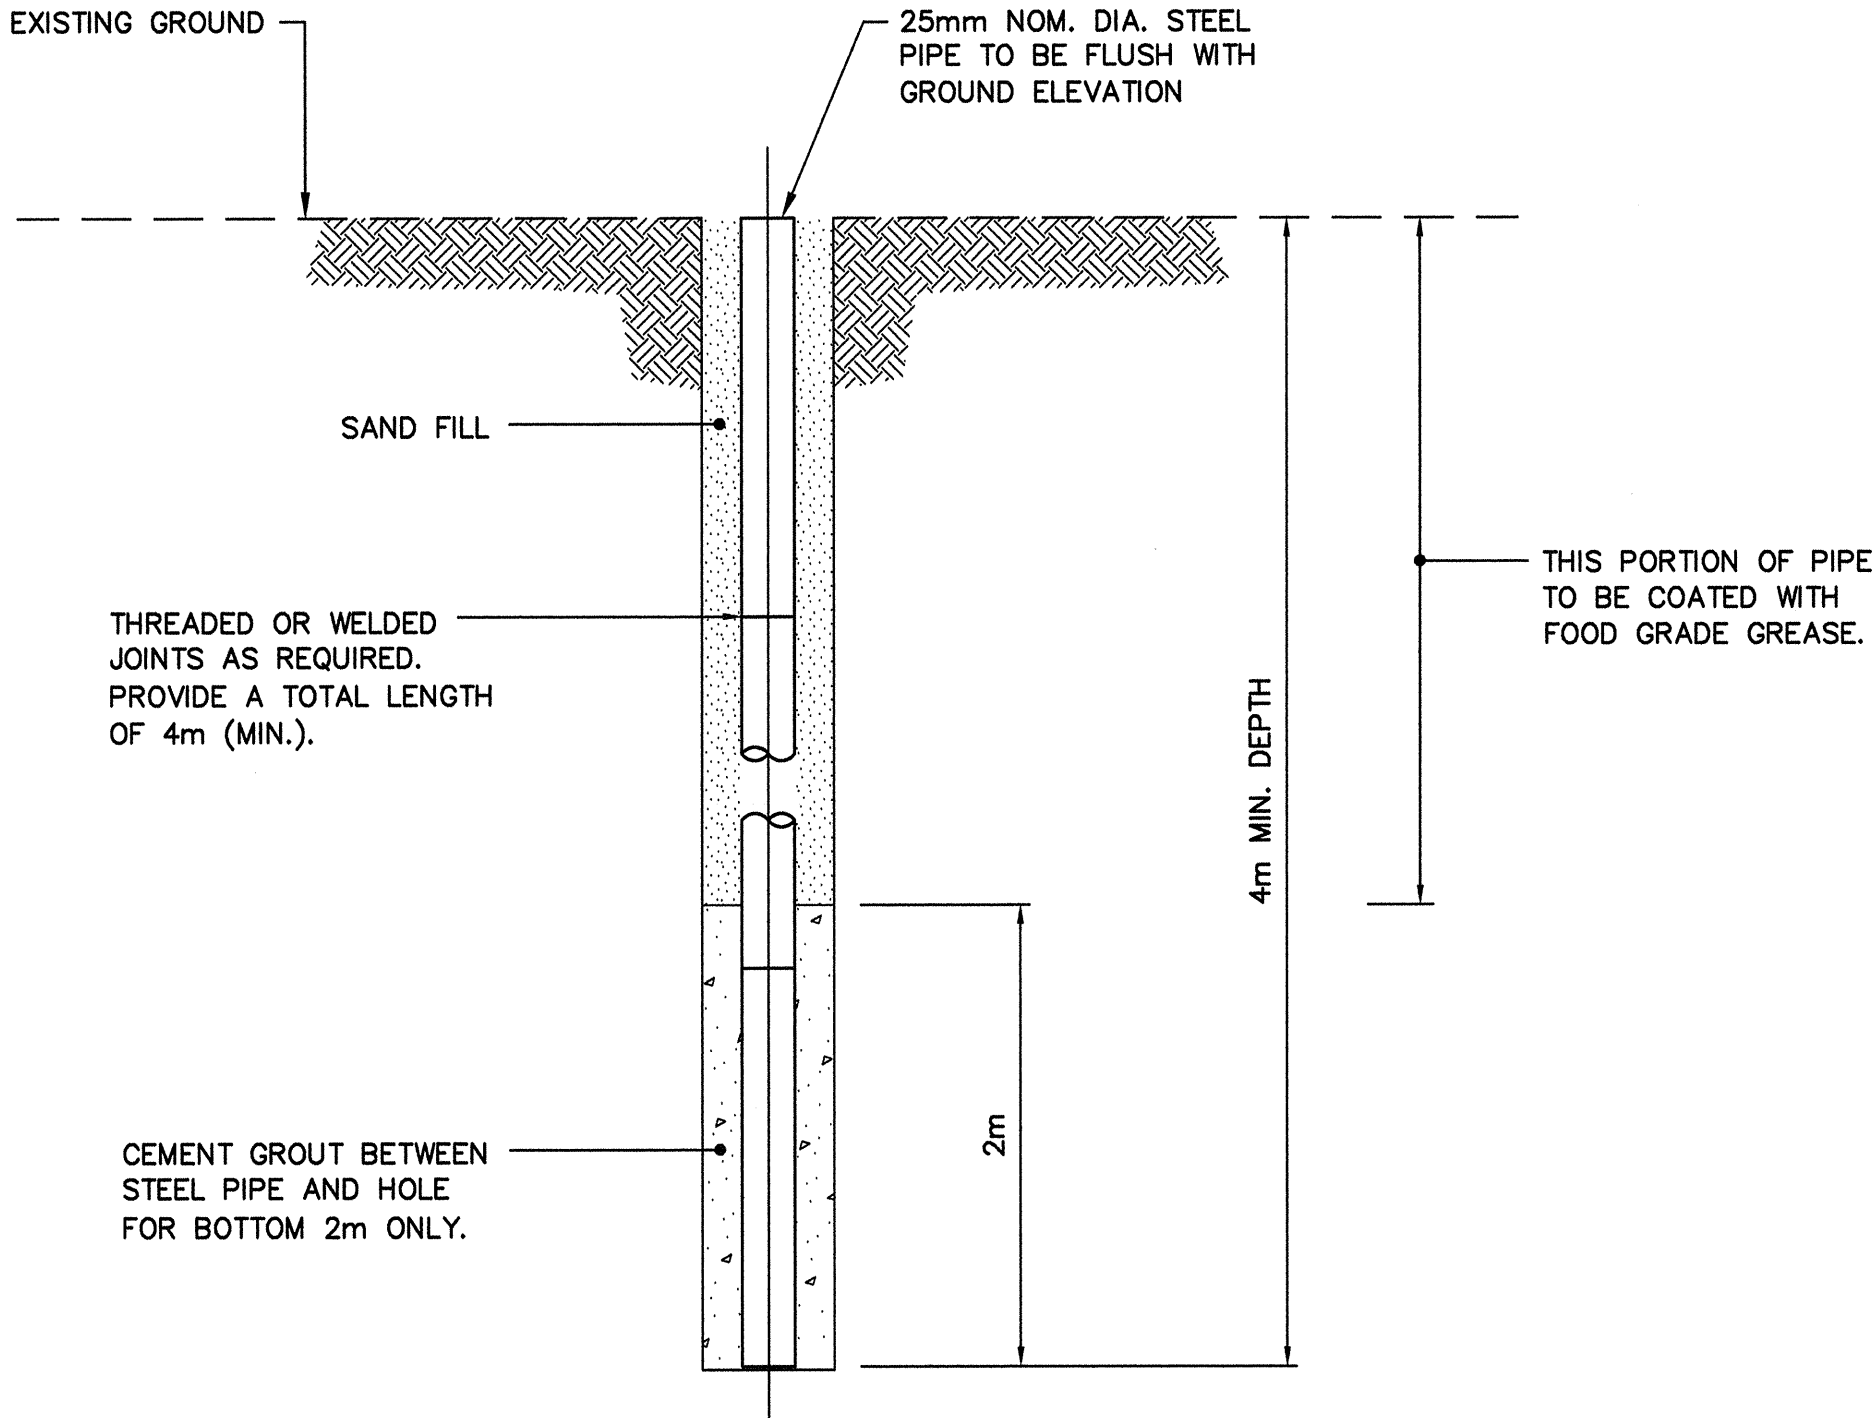


MINIMUM EMBEDMENT CAN BE REDUCED IF  
ROCK IS ENCOUNTERED. INSTALLATION TO  
PENETRATE A MINIMUM OF 2m INTO ROCK.

### TYPICAL PERMANENT SURVEY CONTROL MONUMENT (BENCHMARK)


N.T.S.

NOTE:  
12 MONITORING WELLS TO BE  
INSTALLED. SEE NOTE 2.

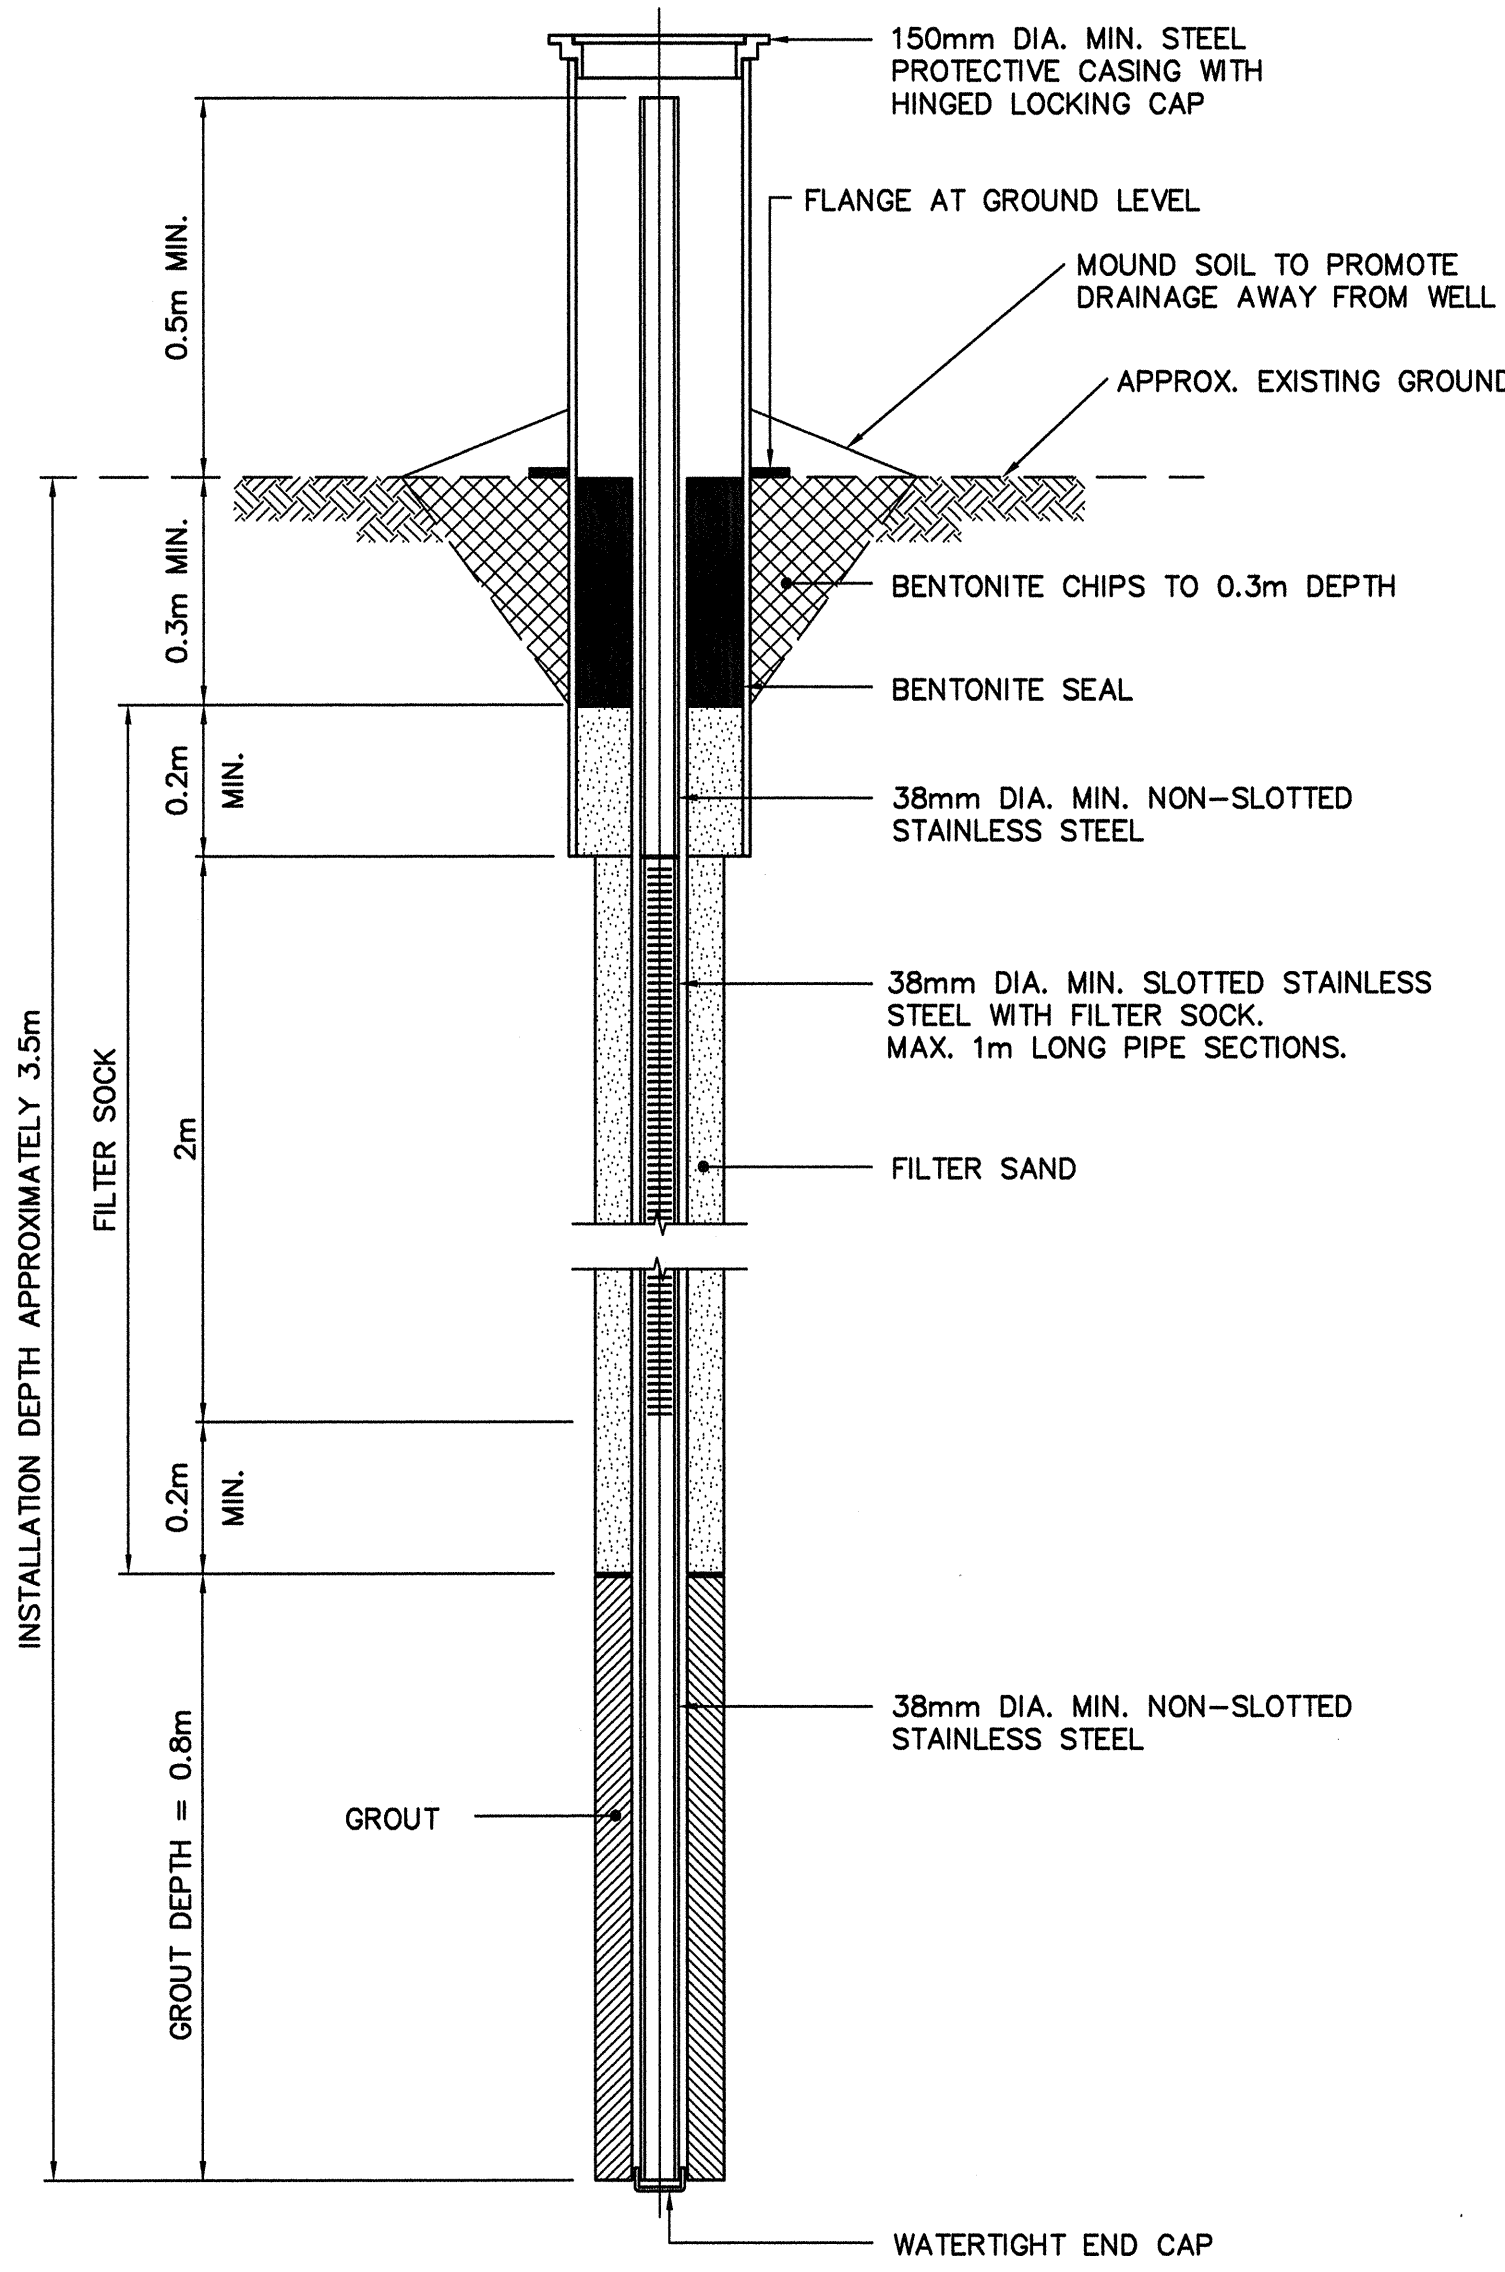

### TYPICAL MONITORING WELL/ BACKGROUND MONITORING WELL

(FOR BEDROCK DEPTH > 0.7m)  
N.T.S.

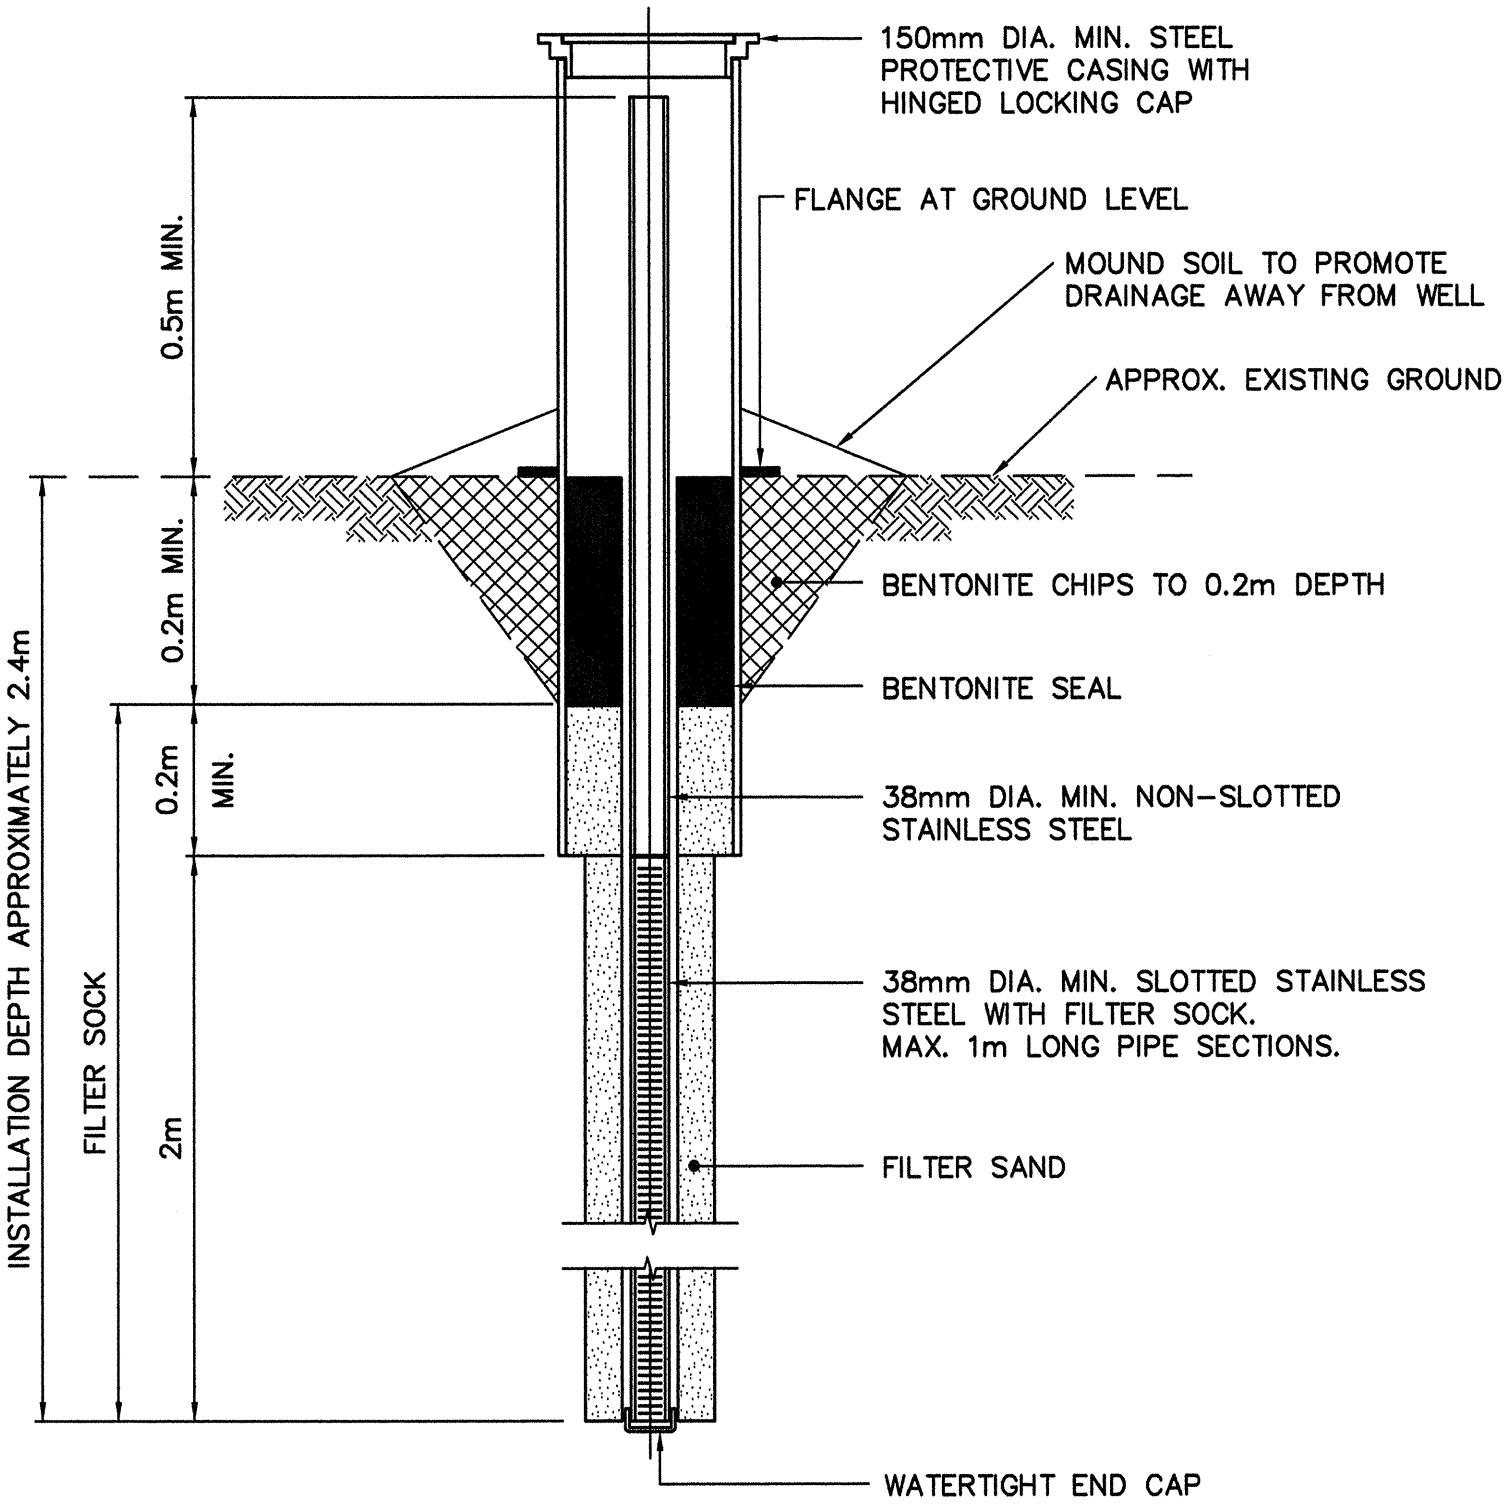

### TYPICAL MONITORING WELL/ BACKGROUND MONITORING WELL

(FOR BEDROCK DEPTH < 0.7m)  
N.T.S.