
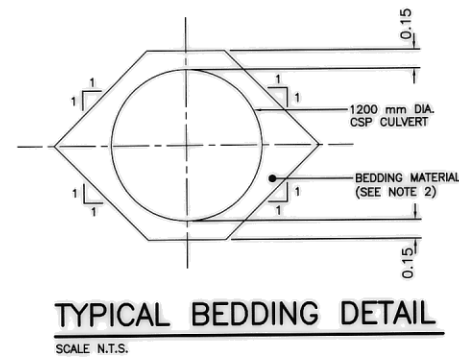
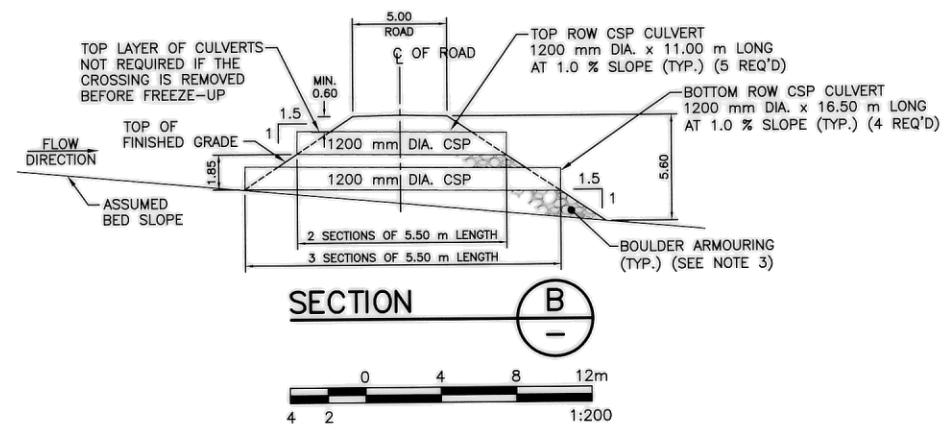
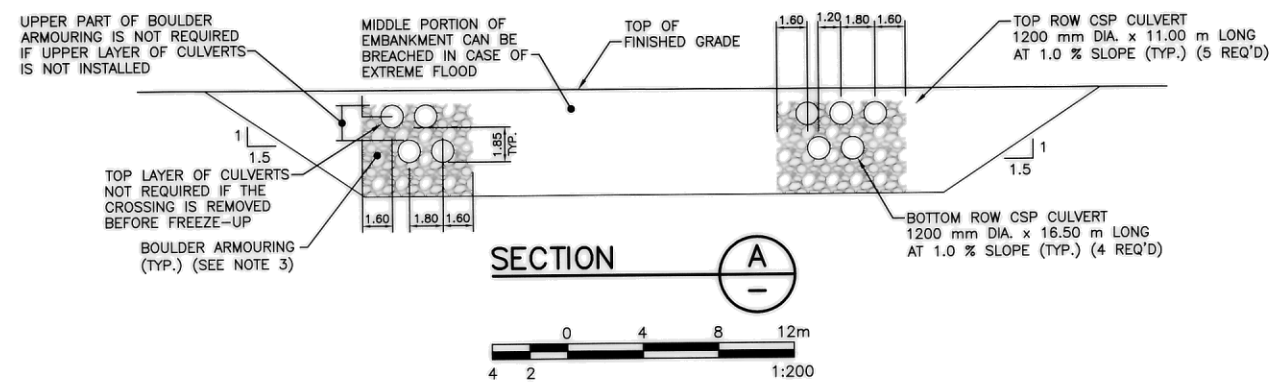
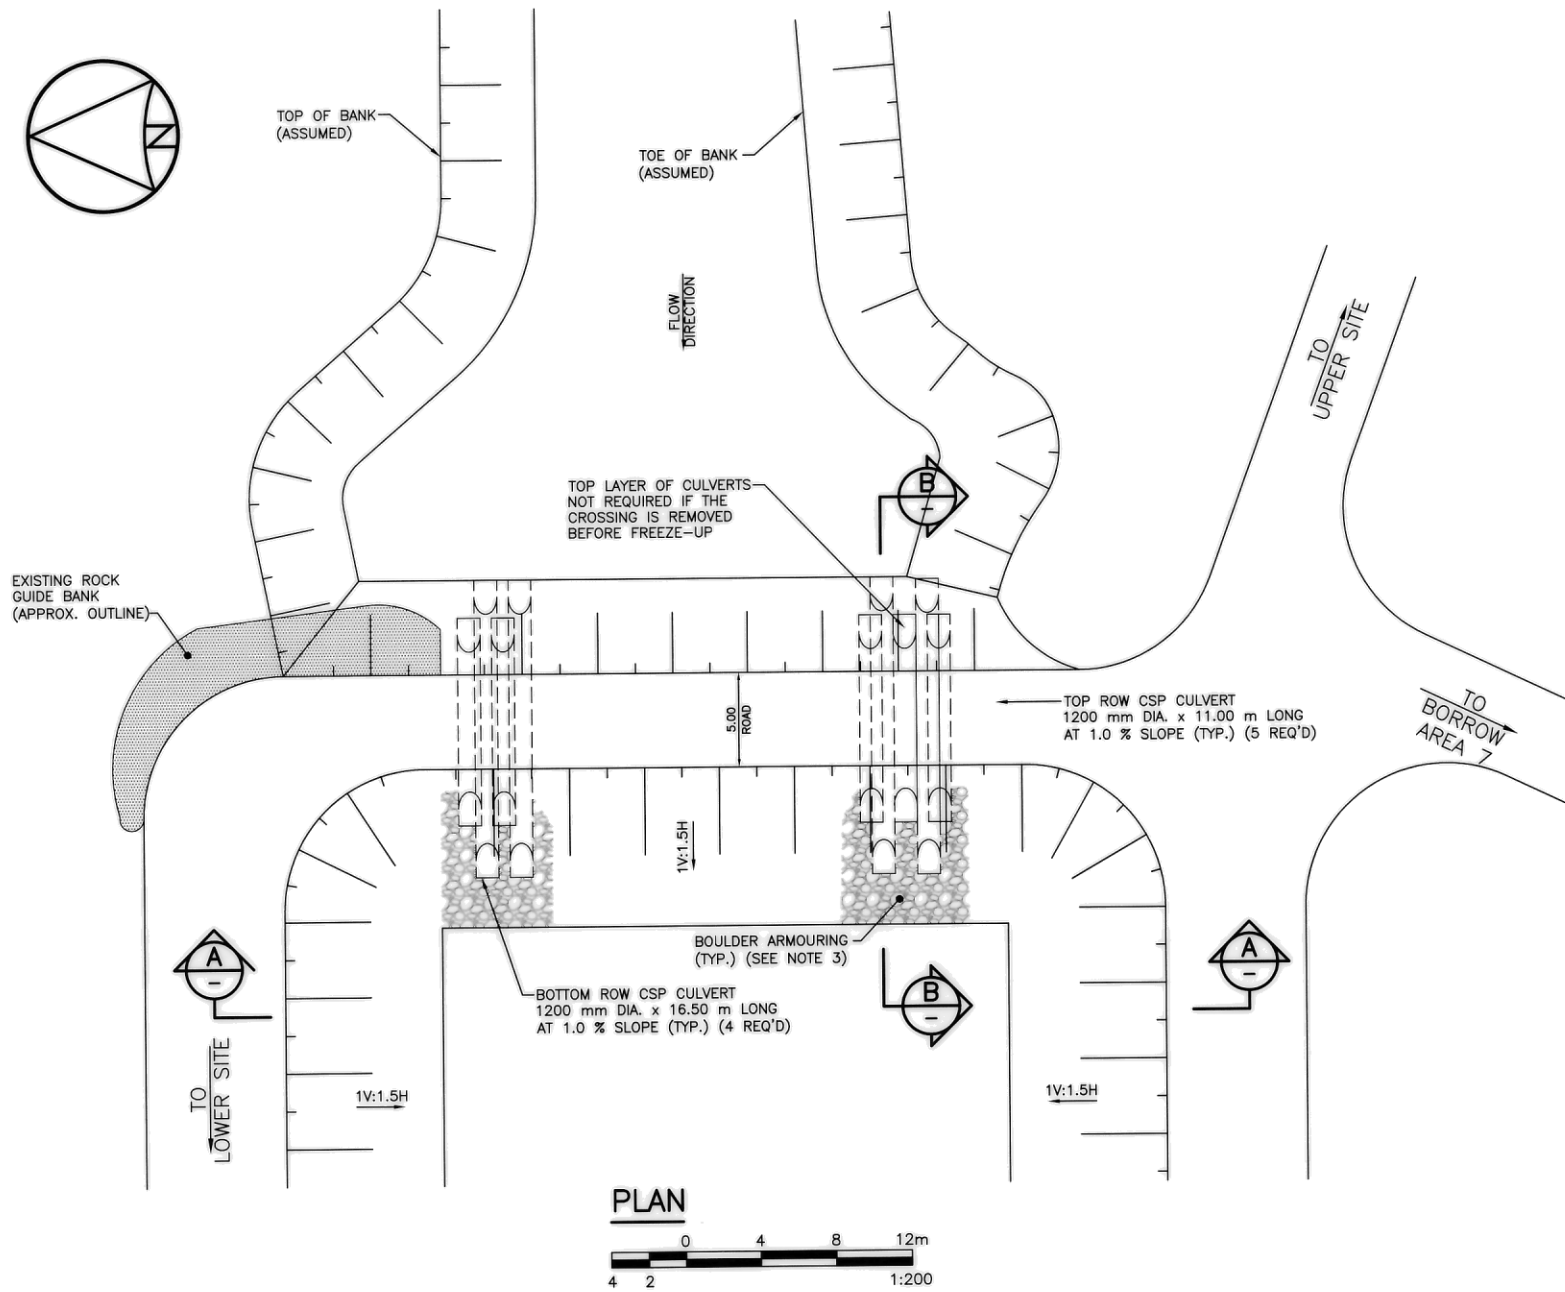


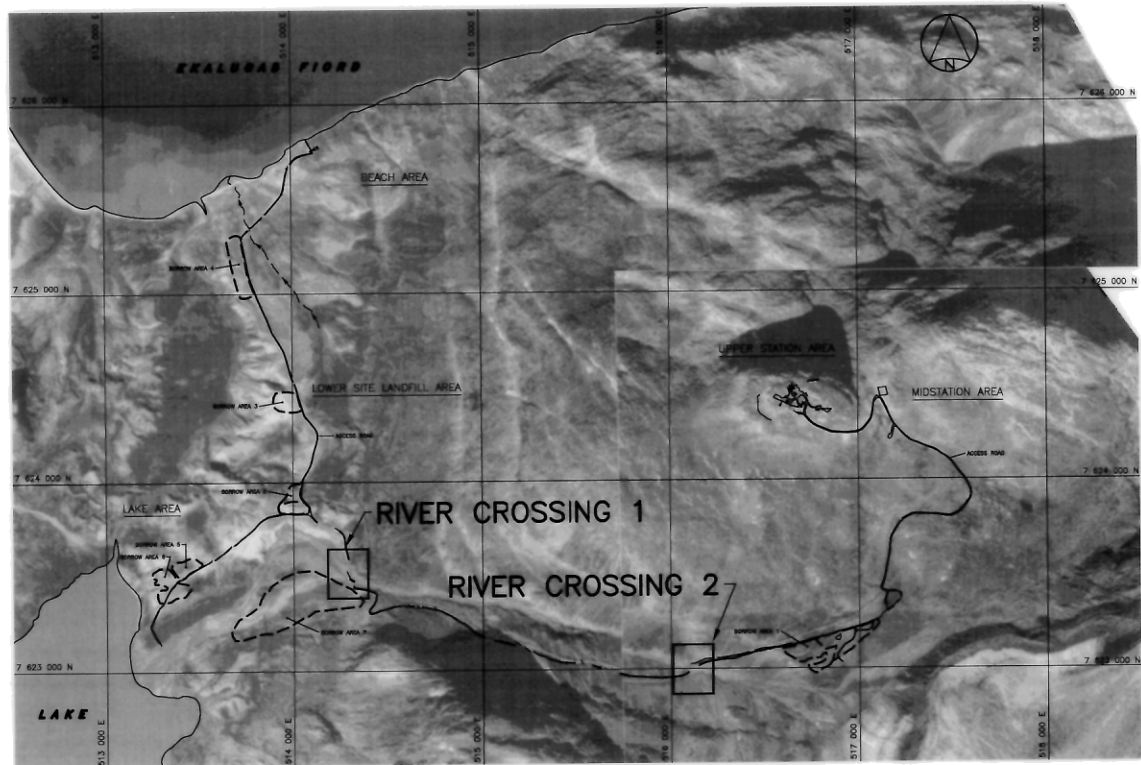

NOTES:

1. ALL DIMENSIONS ARE IN METERS UNLESS OTHERWISE NOTED.
2. USE FINER NATIVE MATERIAL (MAX. 70 mm DIA.) AS BEDDING MATERIAL.
3. PLACE 1.5 m THICK LAYER OF BOULDER ARMOURING (MEAN DIA. = 600 mm; MAX. DIA. = 800 mm MIN. DIA. = 300 mm) AS ARMOURING ON THE DOWNSTREAM SIDE OF THE CROSSING.
4. ALL CULVERTS ARE 2mm THICK

1	ISSUED FOR CONSTRUCTION	06/06/29
REVISIONS	DESCRIPTION	DATE
A	A detail number number du detail	A
B	B source drawing no. de dessin no.	B C
C	C detail on drawing no. detail sur dessin no.	