



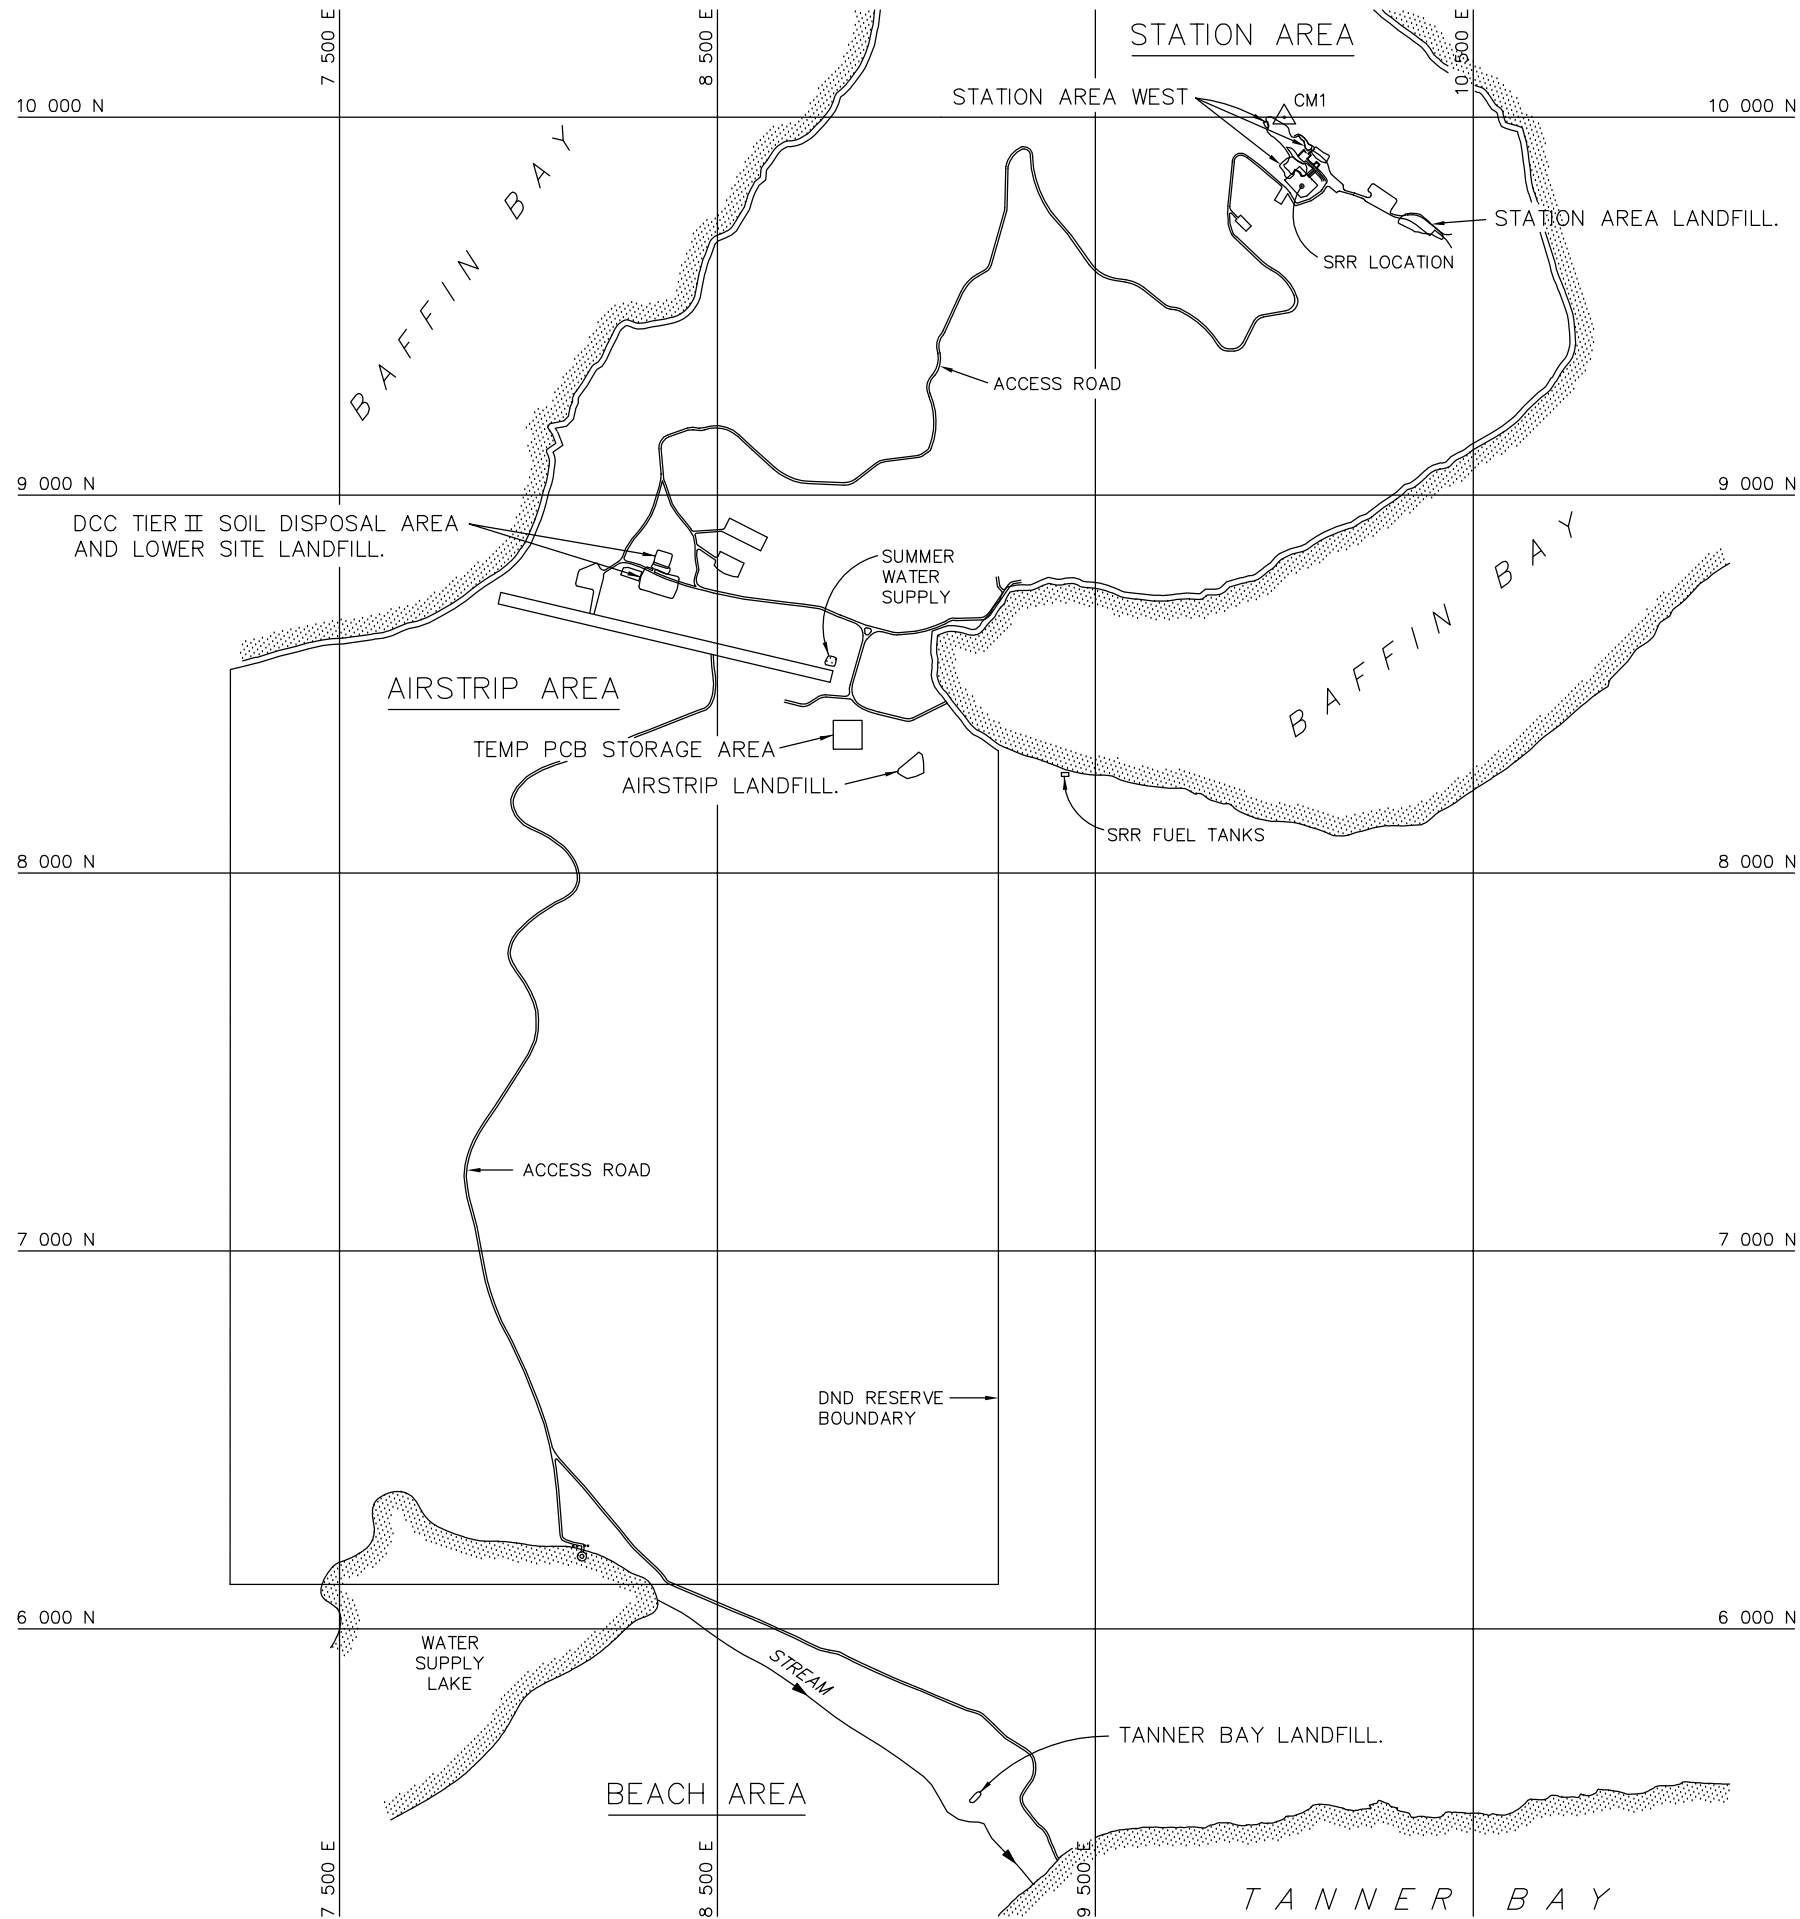



LEGEND:
CM1 SURVEY CONTROL MONUMENT

SURVEY CONTROL MONUMENTS				
NO.	COORDINATES		ELEV. (m)	DESCRIPTION
	NORTHING	EASTING		
CM1	10 000.000	10 000.000	397.575	FOX-4 BASELINE STA. 0+00 (LEAD PLUG IN ROCK)

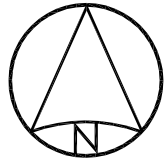

DEW LINE CLEAN UP
FOX-4 - CAPE HOOPER
OVERALL SITE PLAN
FIGURE FOX-4.1



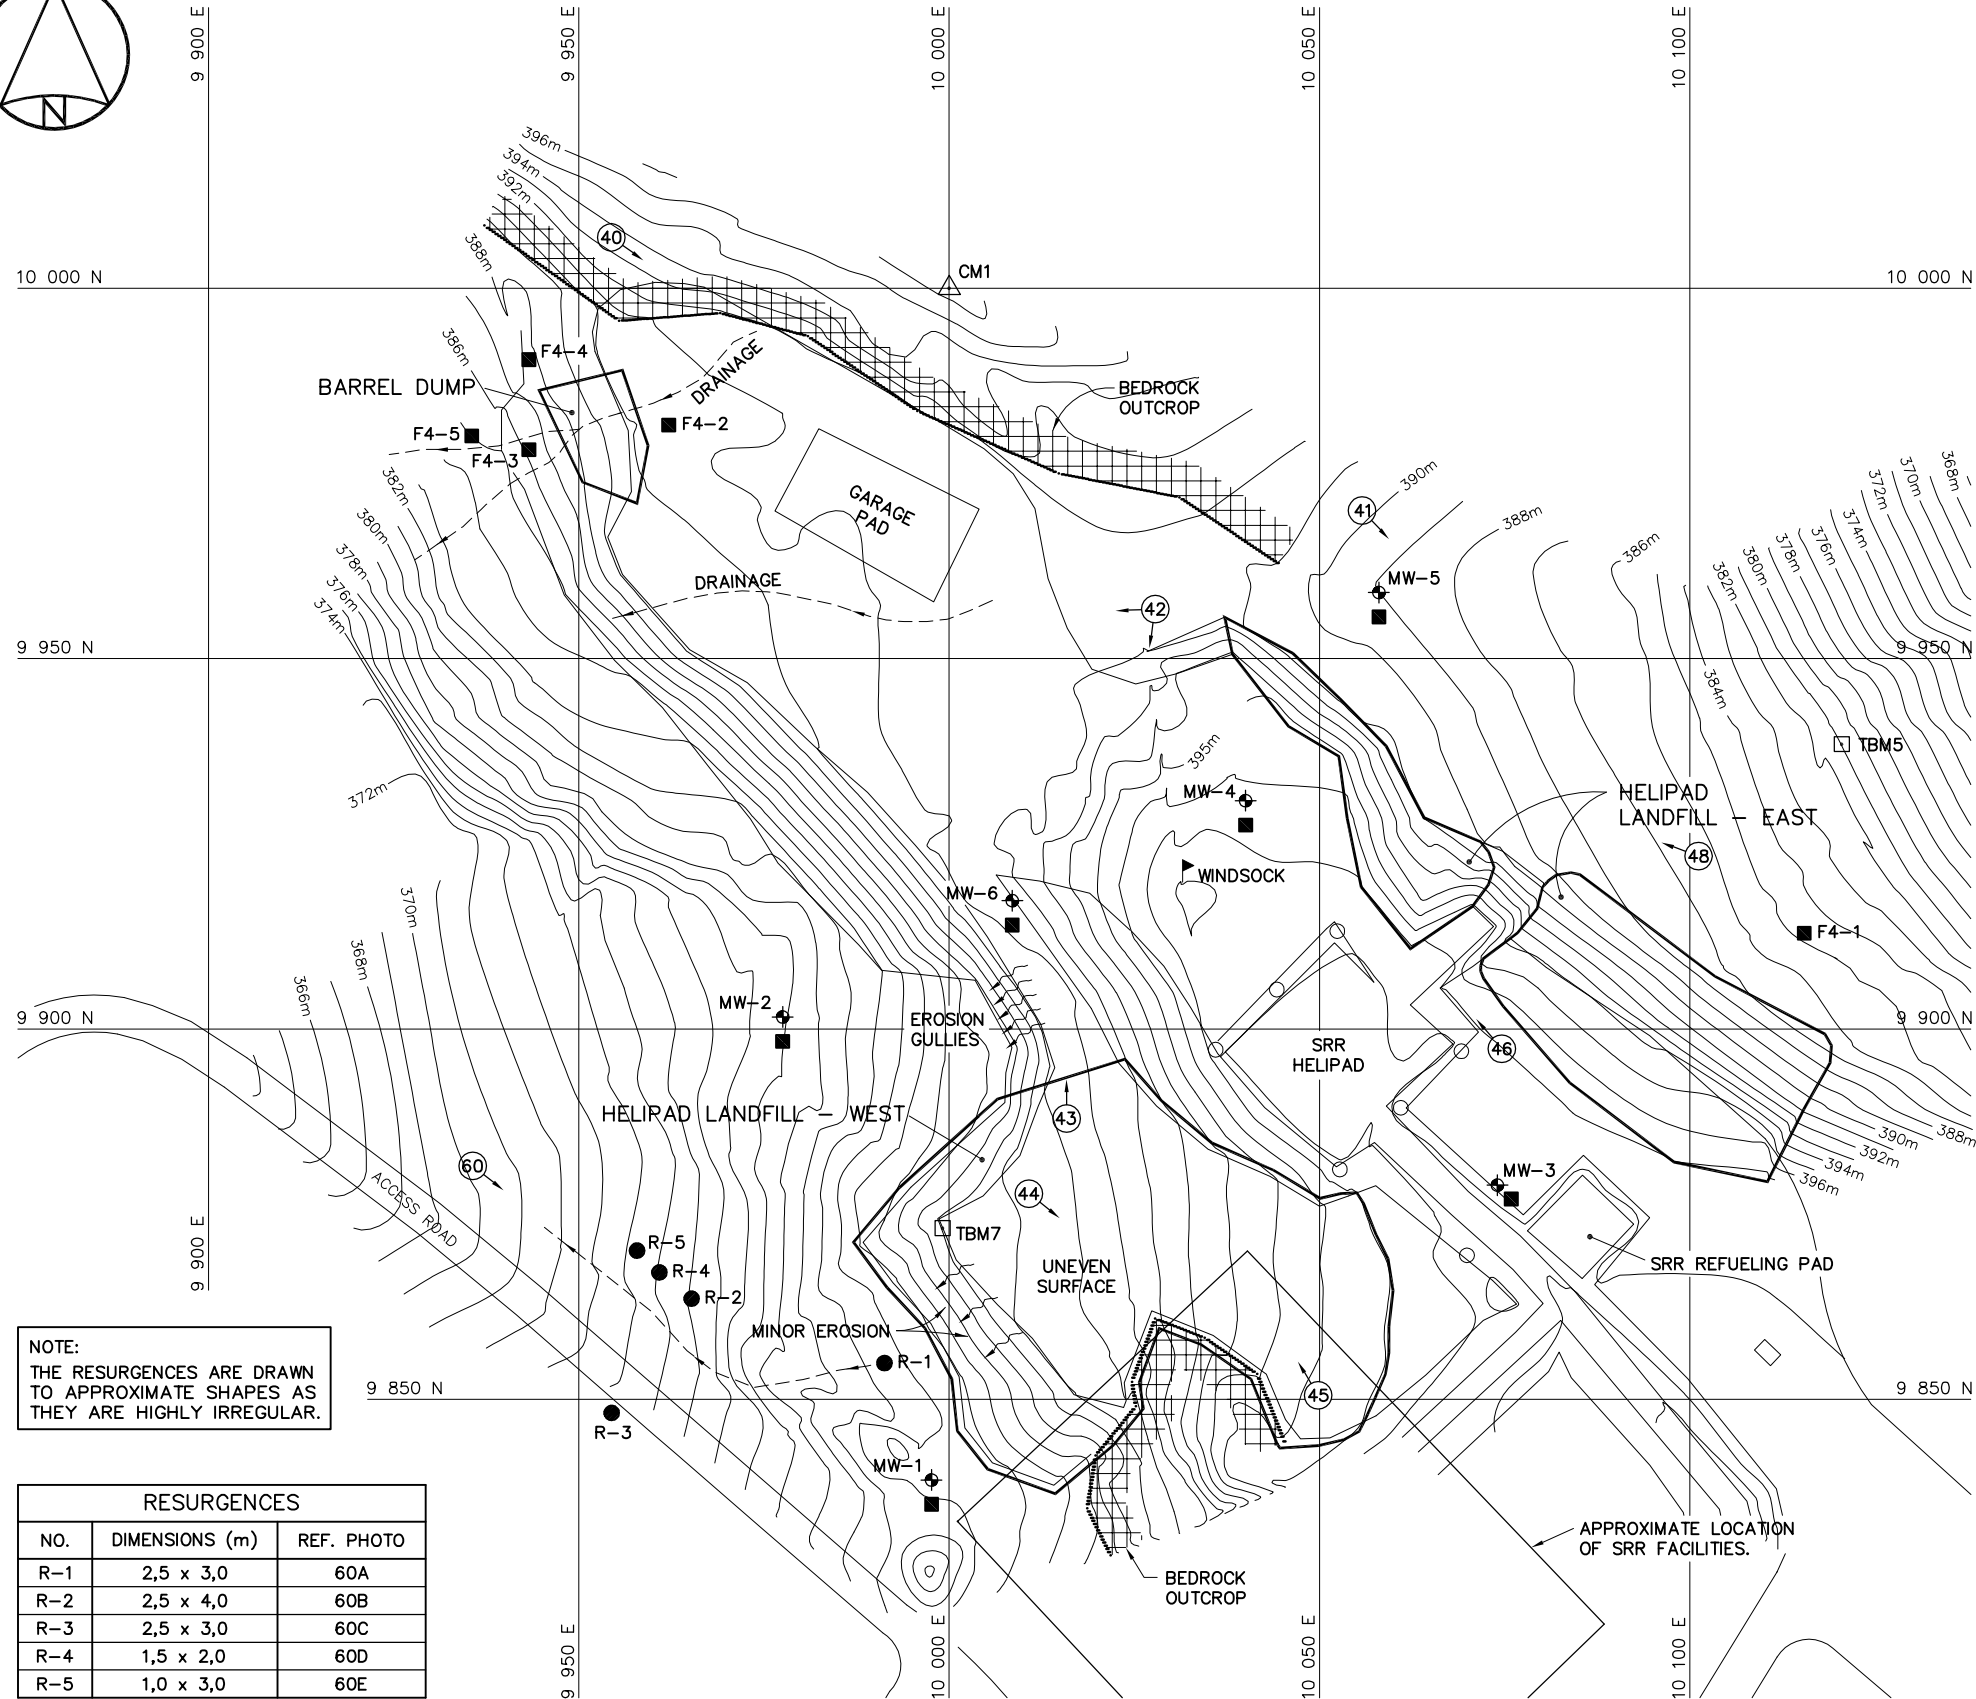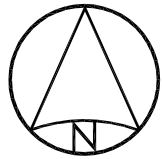

NOTE:
THE RESURGENCES ARE DRAWN
TO APPROXIMATE SHAPES AS
THEY ARE HIGHLY IRREGULAR.


RESURGENCES		
NO.	DIMENSIONS (m)	REF. PHOTO
R-1	2,5 x 3,0	60A
R-2	2,5 x 4,0	60B
R-3	2,5 x 3,0	60C
R-4	1,5 x 2,0	60D
R-5	1,0 x 3,0	60E

- LEGEND:
- CM1 SURVEY CONTROL MONUMENT
 - TBM5 TEMPORARY BENCHMARK
 - MONITORING WELL LOCATION
 - MONITORING SOIL SAMPLE LOCATION
 - RESURGENCE
 - PHOTOGRAPHIC VIEW POINT (APPROXIMATE LOCATION)

TEMPORARY BENCHMARKS				
NO.	COORDINATES		ELEV. (m)	DESCRIPTION
	NORTHING	EASTING		
5	9 938.442	10 120.491	388.170	CROSS CUT IN ROCK
7	9 873.107	9 999.103	388.170	NAIL

SURVEY CONTROL MONUMENTS				
NO.	COORDINATES		ELEV. (m)	DESCRIPTION
	NORTHING	EASTING		
CM1	10 000.000	10 000.000	397.575	FOX-4 BASELINE STA. 0+00

MONITORING WELLS		
NO.	COORDINATES	
	NORTHING	EASTING
MW-1	9 839.1	9 997.6
MW-2	9 901.6	9 977.5
MW-3	9 878..9	10 074.0
MW-4	9 930.8	10 040.0
MW-5	9 958.9	10 058.0
MW-6	9 917.3	10 008.5

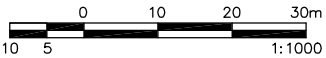

DEW LINE CLEAN UP
LANDFILL MONITORING PLAN

FOX-4 - CAPE HOOPER

STATION AREA WEST

FIGURE FOX-4.2






MONITORING WELLS		
NO.	COORDINATES	
	NORTHING	EASTING
MW-7	9 692.0	10 422.9
MW-8	9 726.2	10 297.7
MW-9	9 736.8	10 338.0

COORDINATE POINTS			
NO.	NORTHING	EASTING	ELEV.
101	9 721.3	10 358.1	386.3
102	9 704.3	10 390.6	386.0
103	9 691.0	10 385.5	386.8
104	9 696.5	10 347.8	386.3



- LEGEND:
- TBM3 □ TEMPORARY BENCHMARK
 - ⊕ MONITORING WELL LOCATION
 - 101• COORDINATE POINT
 - MONITORING SOIL SAMPLE LOCATION
 - PHOTOGRAPHIC VIEW POINT (APPROXIMATE LOCATION)

TEMPORARY BENCHMARKS				
NO.	COORDINATES		ELEV. (m)	DESCRIPTION
	NORTHING	EASTING		
3	9 695.382	10 473.854	398.519	CROSS CUT IN ROCK
4	9 833.172	10 278.429	394.655	CROSS CUT IN ROCK

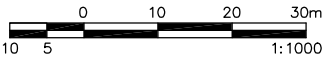

DEW LINE CLEAN UP
LANDFILL MONITORING PLAN
FOX-4 - CAPE HOOPER
STATION AREA LANDFILL
FIGURE FOX-4.3

RESURGENCES	
NO.	REF. PHOTO
R-1	3.1
R-2	3.2
R-3	3.3
R-4	3.4
R-5	3.5
R-6	3.6
R-7	3.7
R-8	3.8
R-9	3.9

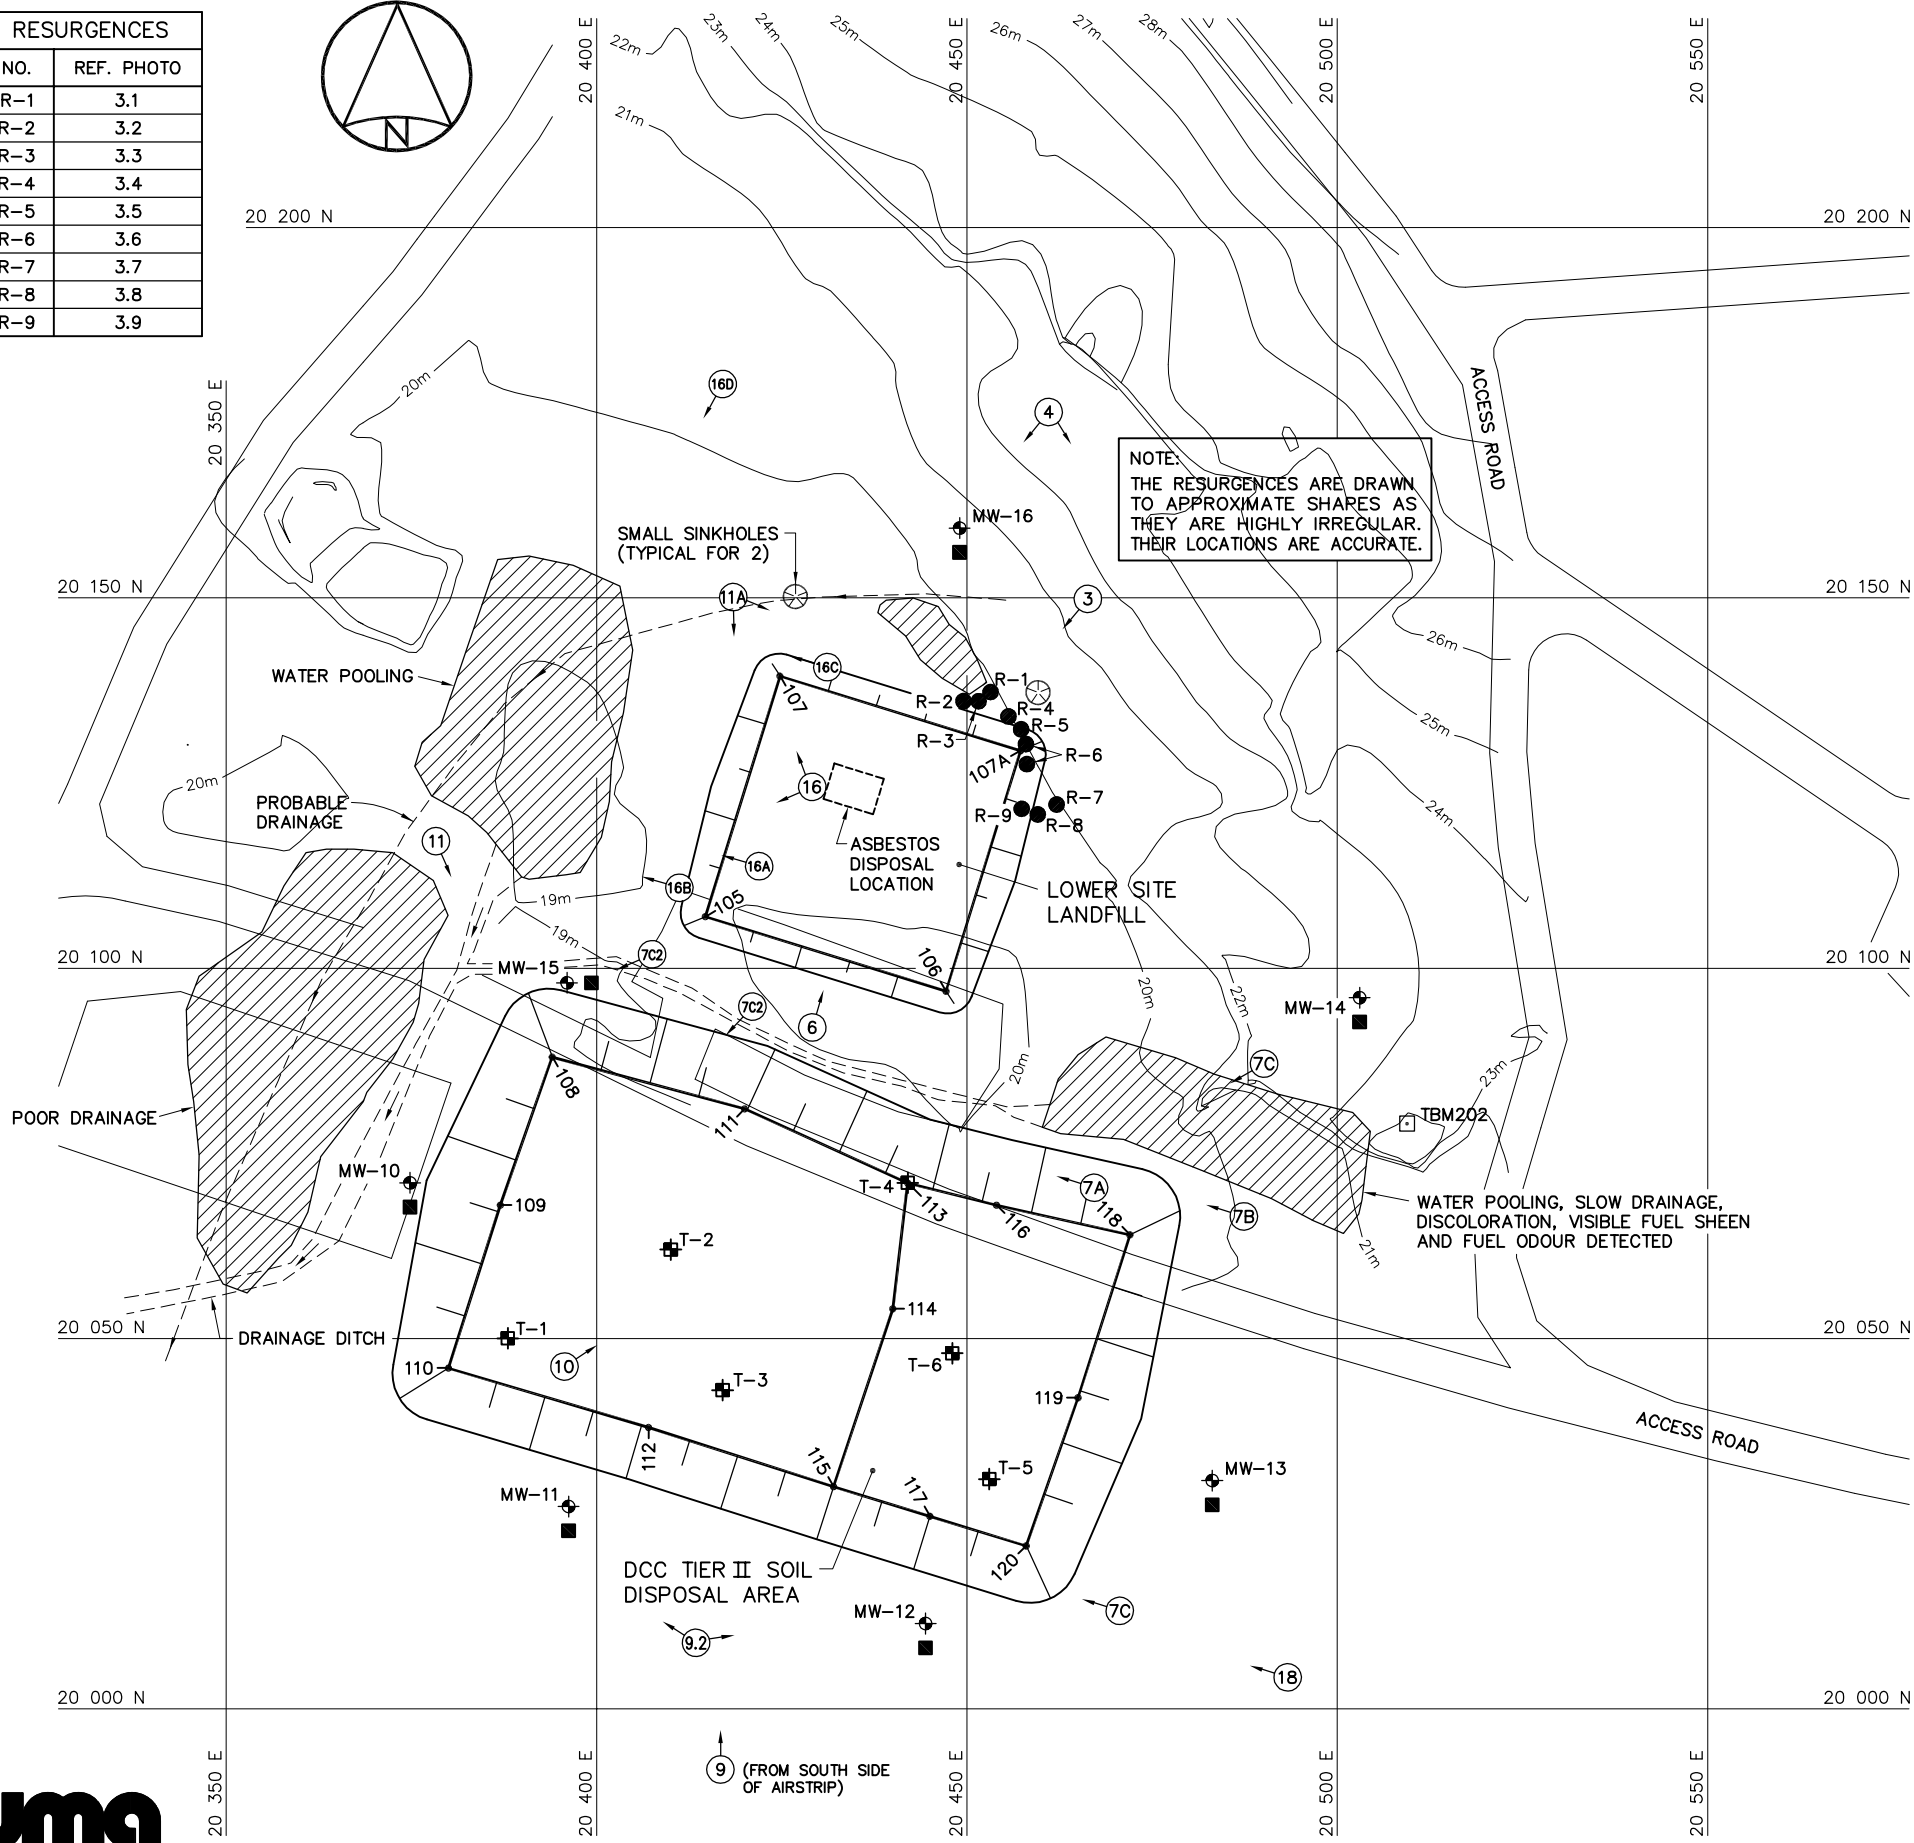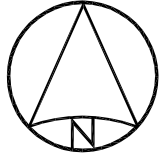

- LEGEND:
- TBM202 □ TEMPORARY BENCHMARK
 - ⊕ MONITORING WELL LOCATION
 - 105-• COORDINATE POINT
 - ⊕ VERTICAL THERMISTOR
 - MONITORING SOIL SAMPLE LOCATION
 - RESURGENCE
 - PHOTOGRAPHIC VIEW POINT (APPROXIMATE LOCATION)


TEMPORARY BENCHMARKS				
NO.	COORDINATES		ELEV.	DESCRIPTION
	NORTHING	EASTING		
202	20 079.007	20 509.423	24.110	19mm DIA. PIPE

MONITORING WELLS		
NO.	COORDINATES	
	NORTHING	EASTING
MW-10	20 071.0	20 374.8
MW-11	20 027.3	20 396.2
MW-12	20 011.5	20 444.4
MW-13	20 030.8	20 483.1
MW-14	20 096.0	20 503.0
MW-15	20 098.0	20 396.0
MW-16	20 159.4	20 449.0

VERTICAL THERMISTORS		
NO.	COORDINATES	
	NORTHING	EASTING
T-1	20 050.0	20 388.0
T-2	20 062.0	20 410.0
T-3	20 043.0	20 417.0
T-4	20 071.0	20 442.0
T-5	20 031.0	20 453.0
T-6	20 048.0	20 448.0

COORDINATE POINTS							
NO.	NORTHING	EASTING	ELEV.	NO.	NORTHING	EASTING	ELEV.
108	20 088.0	20 394.0	22.10	115	20 030.0	20 432.0	22.04
109	20 068.0	20 387.0	22.65	116	20 068.0	20 454.0	22.34
110	20 046.0	20 380.0	21.89	117	20 026.0	20 445.0	22.34
111	20 081.0	20 420.0	22.30	118	20 064.0	20 472.0	22.31
112	20 038.0	20 407.0	22.00	119	20 042.0	20 465.0	22.60
113	20 071.0	20 442.0	22.28	120	20 022.0	20 458.0	22.01
114	20 054.0	20 440.0	22.75				

COORDINATE POINTS			
NO.	NORTHING	EASTING	ELEV.
105	20 107	20 415	21.0
106	20 097	20 447	21.3
107	20 139	20 425	21.1
107A	20 129	20 457	21.6


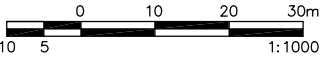


DEW LINE CLEAN UP
LANDFILL MONITORING PLAN

FOX-4 - CAPE HOOPER

DCC TIER II SOIL DISPOSAL AREA
AND LOWER SITE LANDFILL
FIGURE FOX-4.4




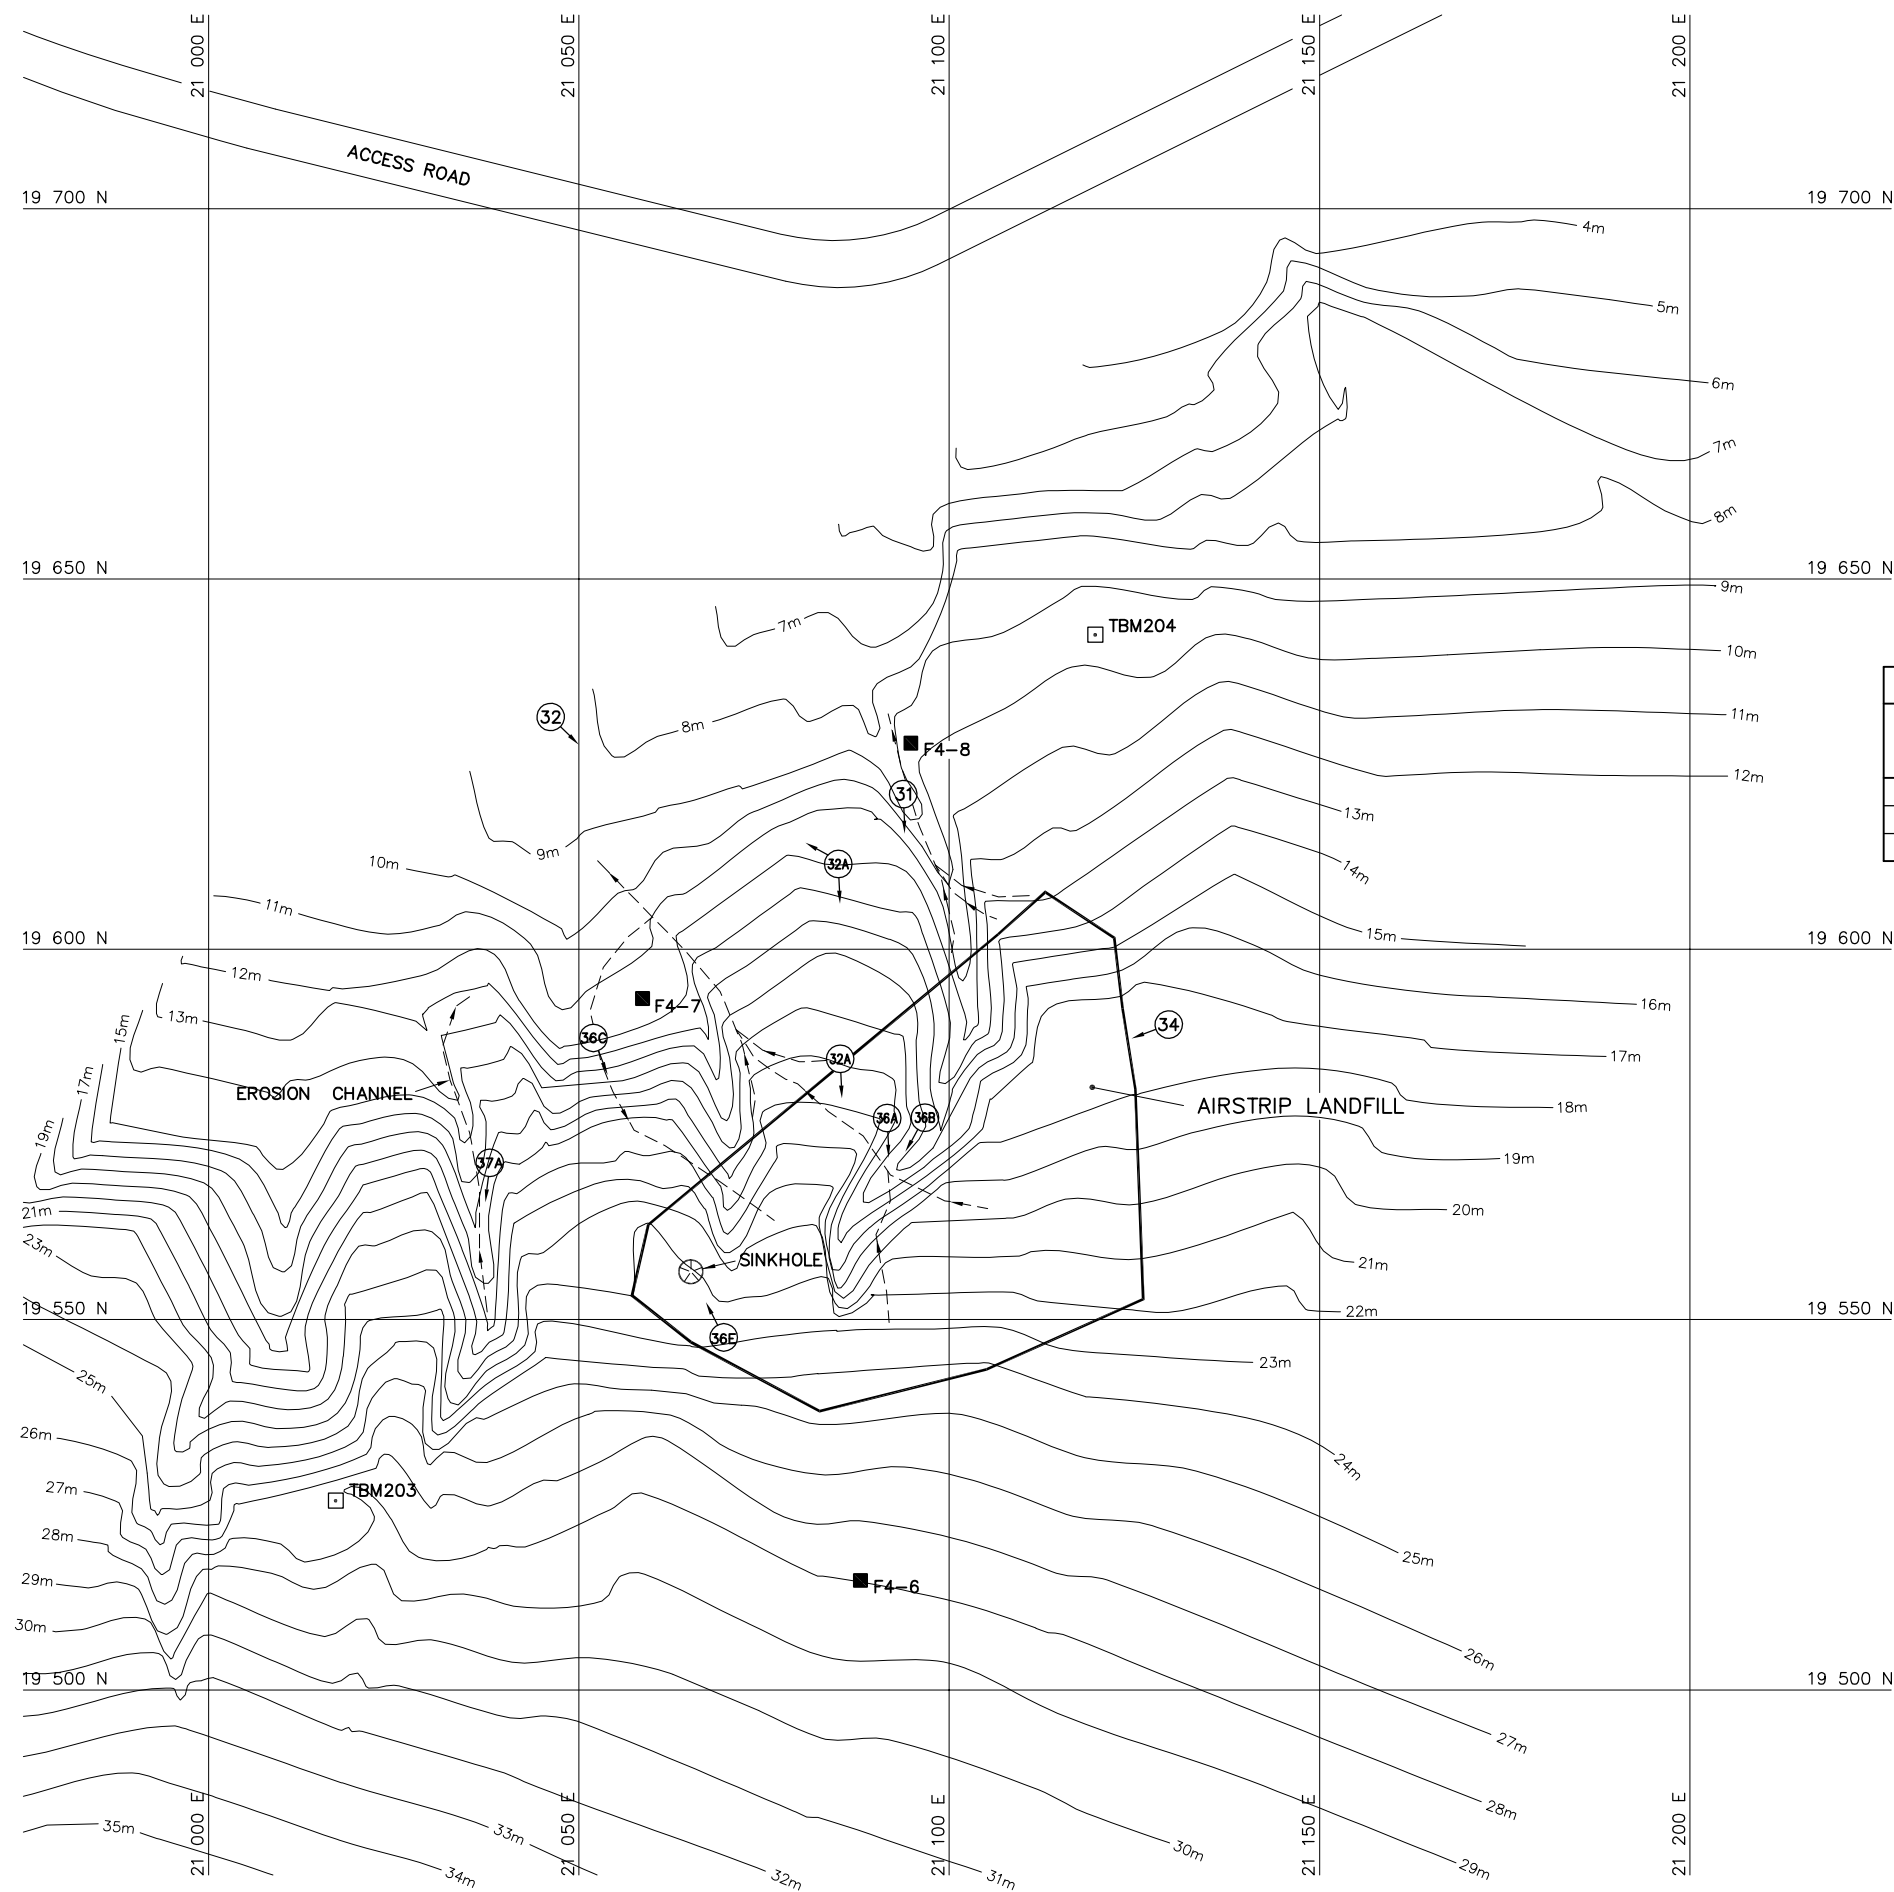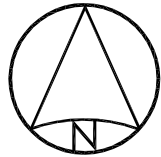



LEGEND:

- TBM203 TEMPORARY BENCHMARK
- MONITORING SOIL SAMPLE LOCATION
- PHOTOGRAPHIC VIEW POINT (APPROXIMATE LOCATION)

TEMPORARY BENCHMARKS				
NO.	COORDINATES		ELEV. (m)	DESCRIPTION
	NORTHING	EASTING		
203	19 525.545	21 017.155	28.241	19mm DIA. PIPE/STONE CAIRN
204	19 642.453	21 119.708	10.019	19mm DIA. PIPE/STONE CAIRN

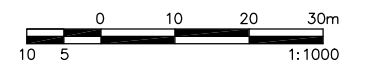


DEW LINE CLEAN UP
LANDFILL MONITORING PLAN
FOX-4 - CAPE HOOPER
AIRSTRIp LANDFILL
FIGURE FOX-4.5

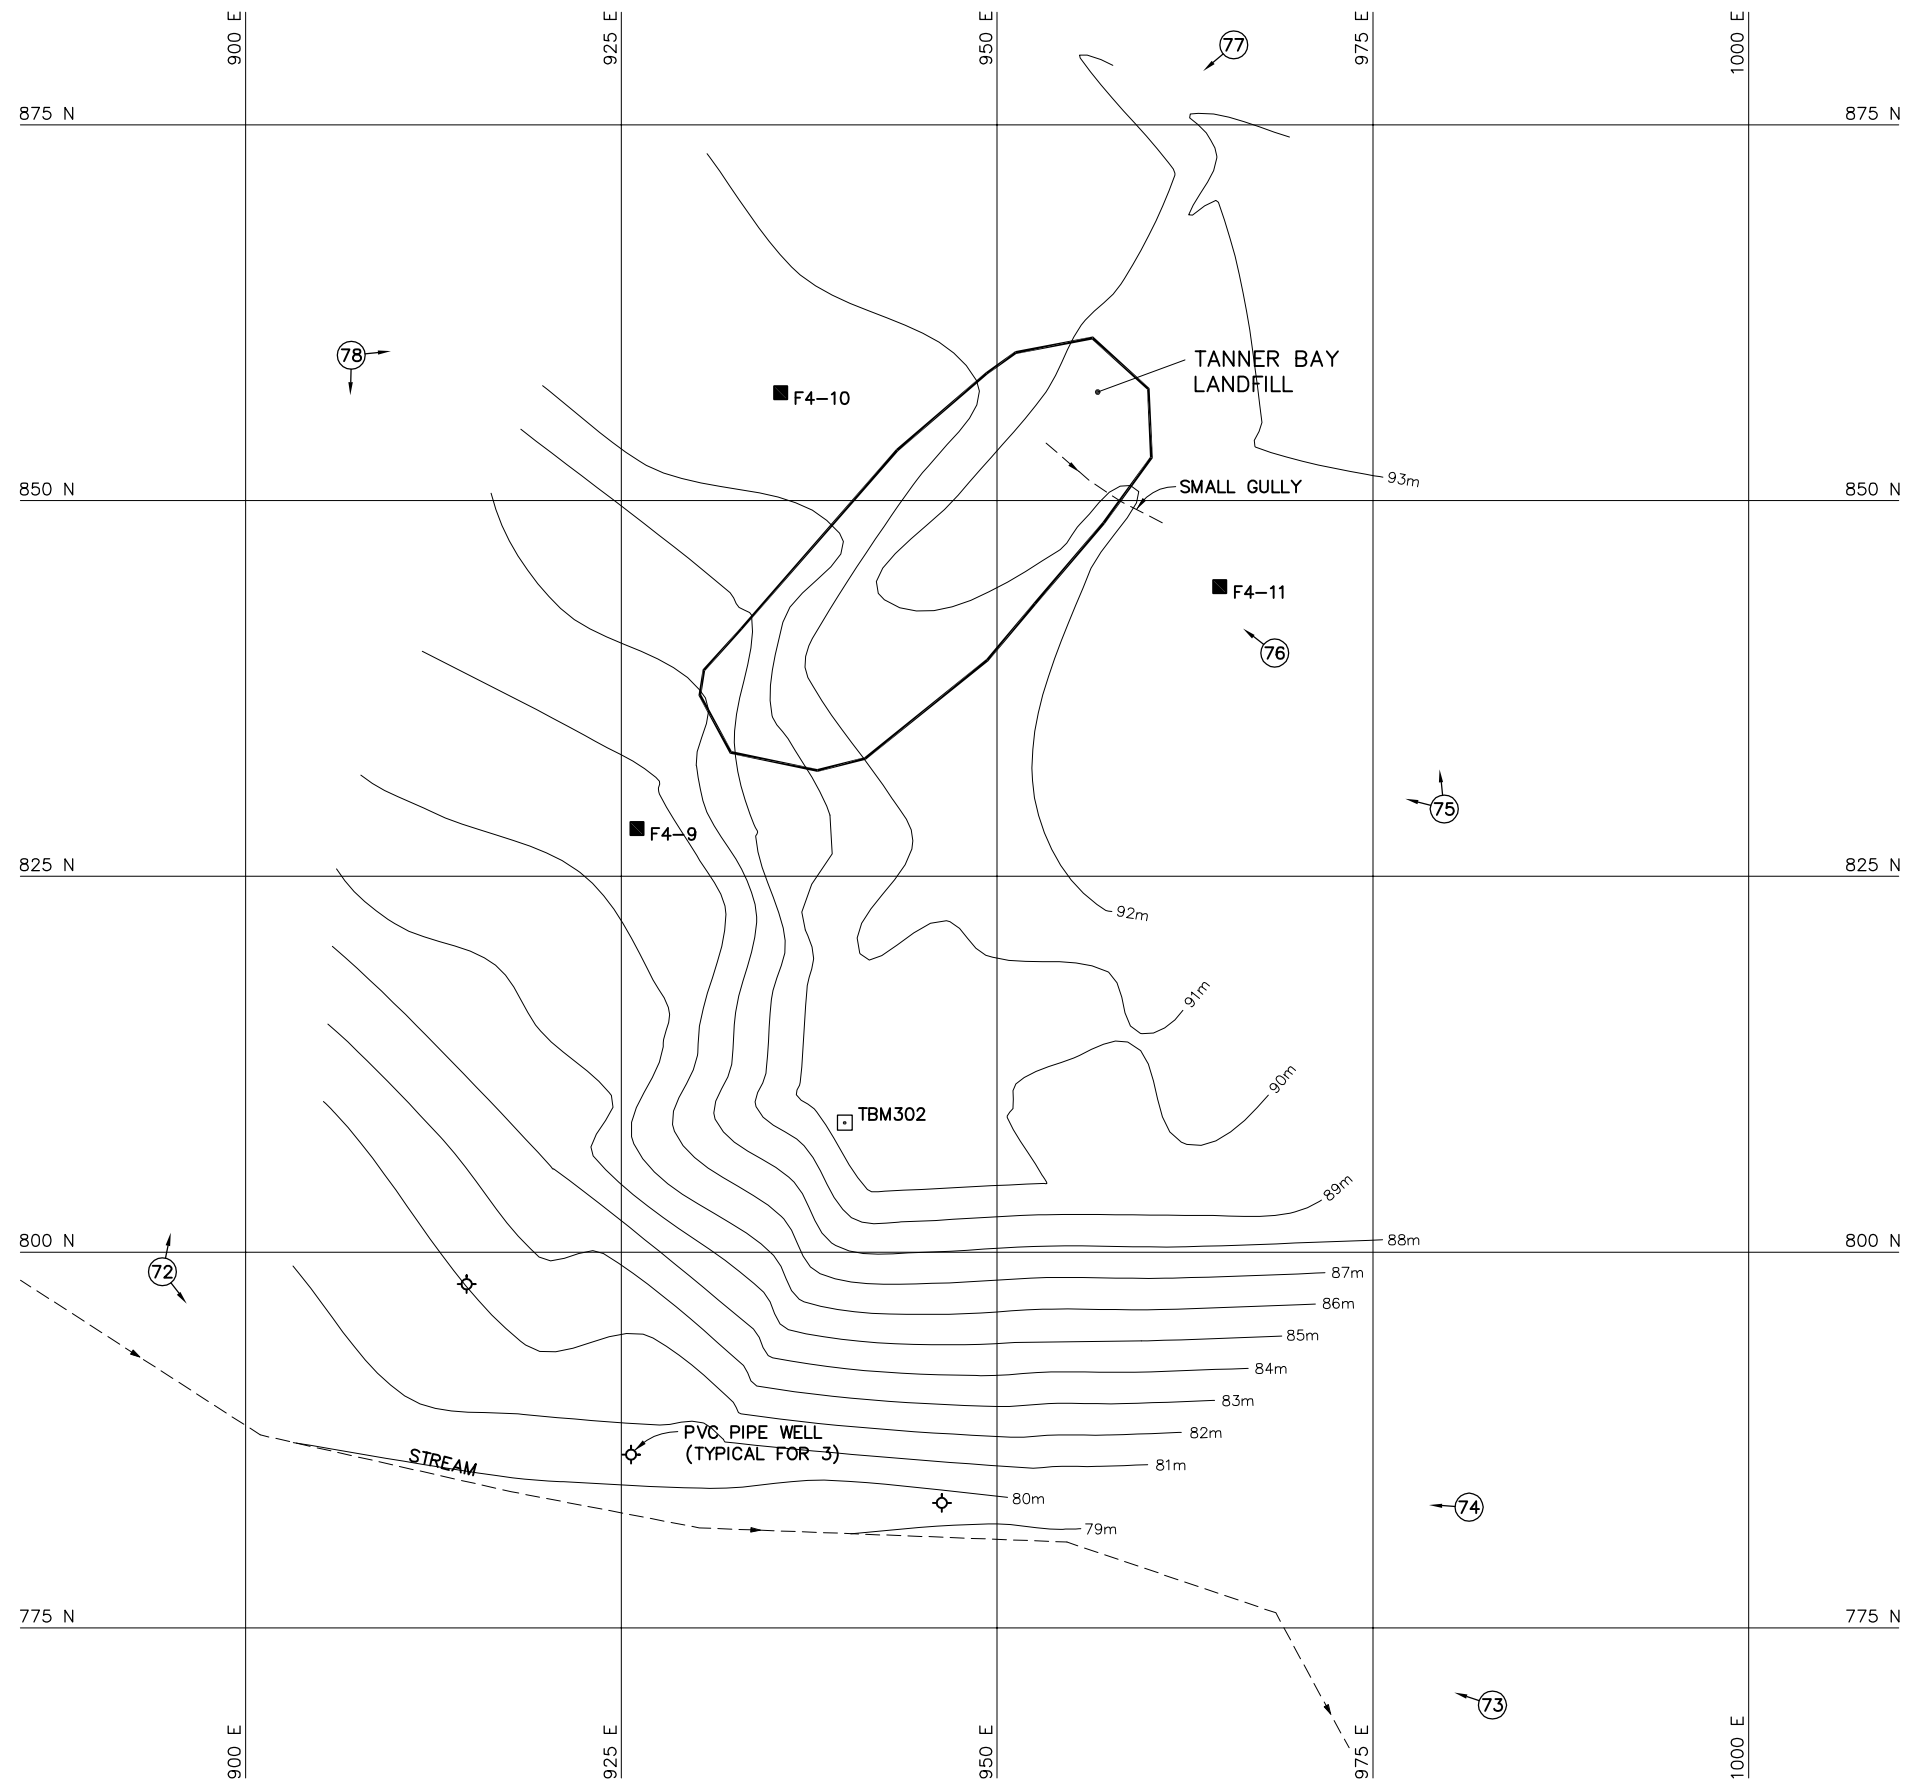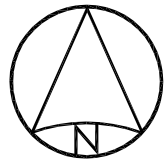

LEGEND:

- TBM302 □ TEMPORARY BENCHMARK
- MONITORING SOIL SAMPLE LOCATION
- PHOTOGRAPHIC VIEW POINT (APPROXIMATE LOCATION)

TEMPORARY BENCHMARKS				
NO.	COORDINATES		ELEV.	DESCRIPTION
	NORTHING	EASTING		
302	808.603	939.857	90.944	19mm DIA. PIPE/STONE CAIRN

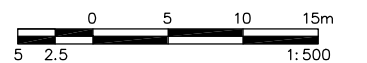

DEW LINE CLEAN UP
LANDFILL MONITORING PLAN
FOX-4 - CAPE HOOPER
TANNER BAY LANDFILL
FIGURE FOX-4.6