


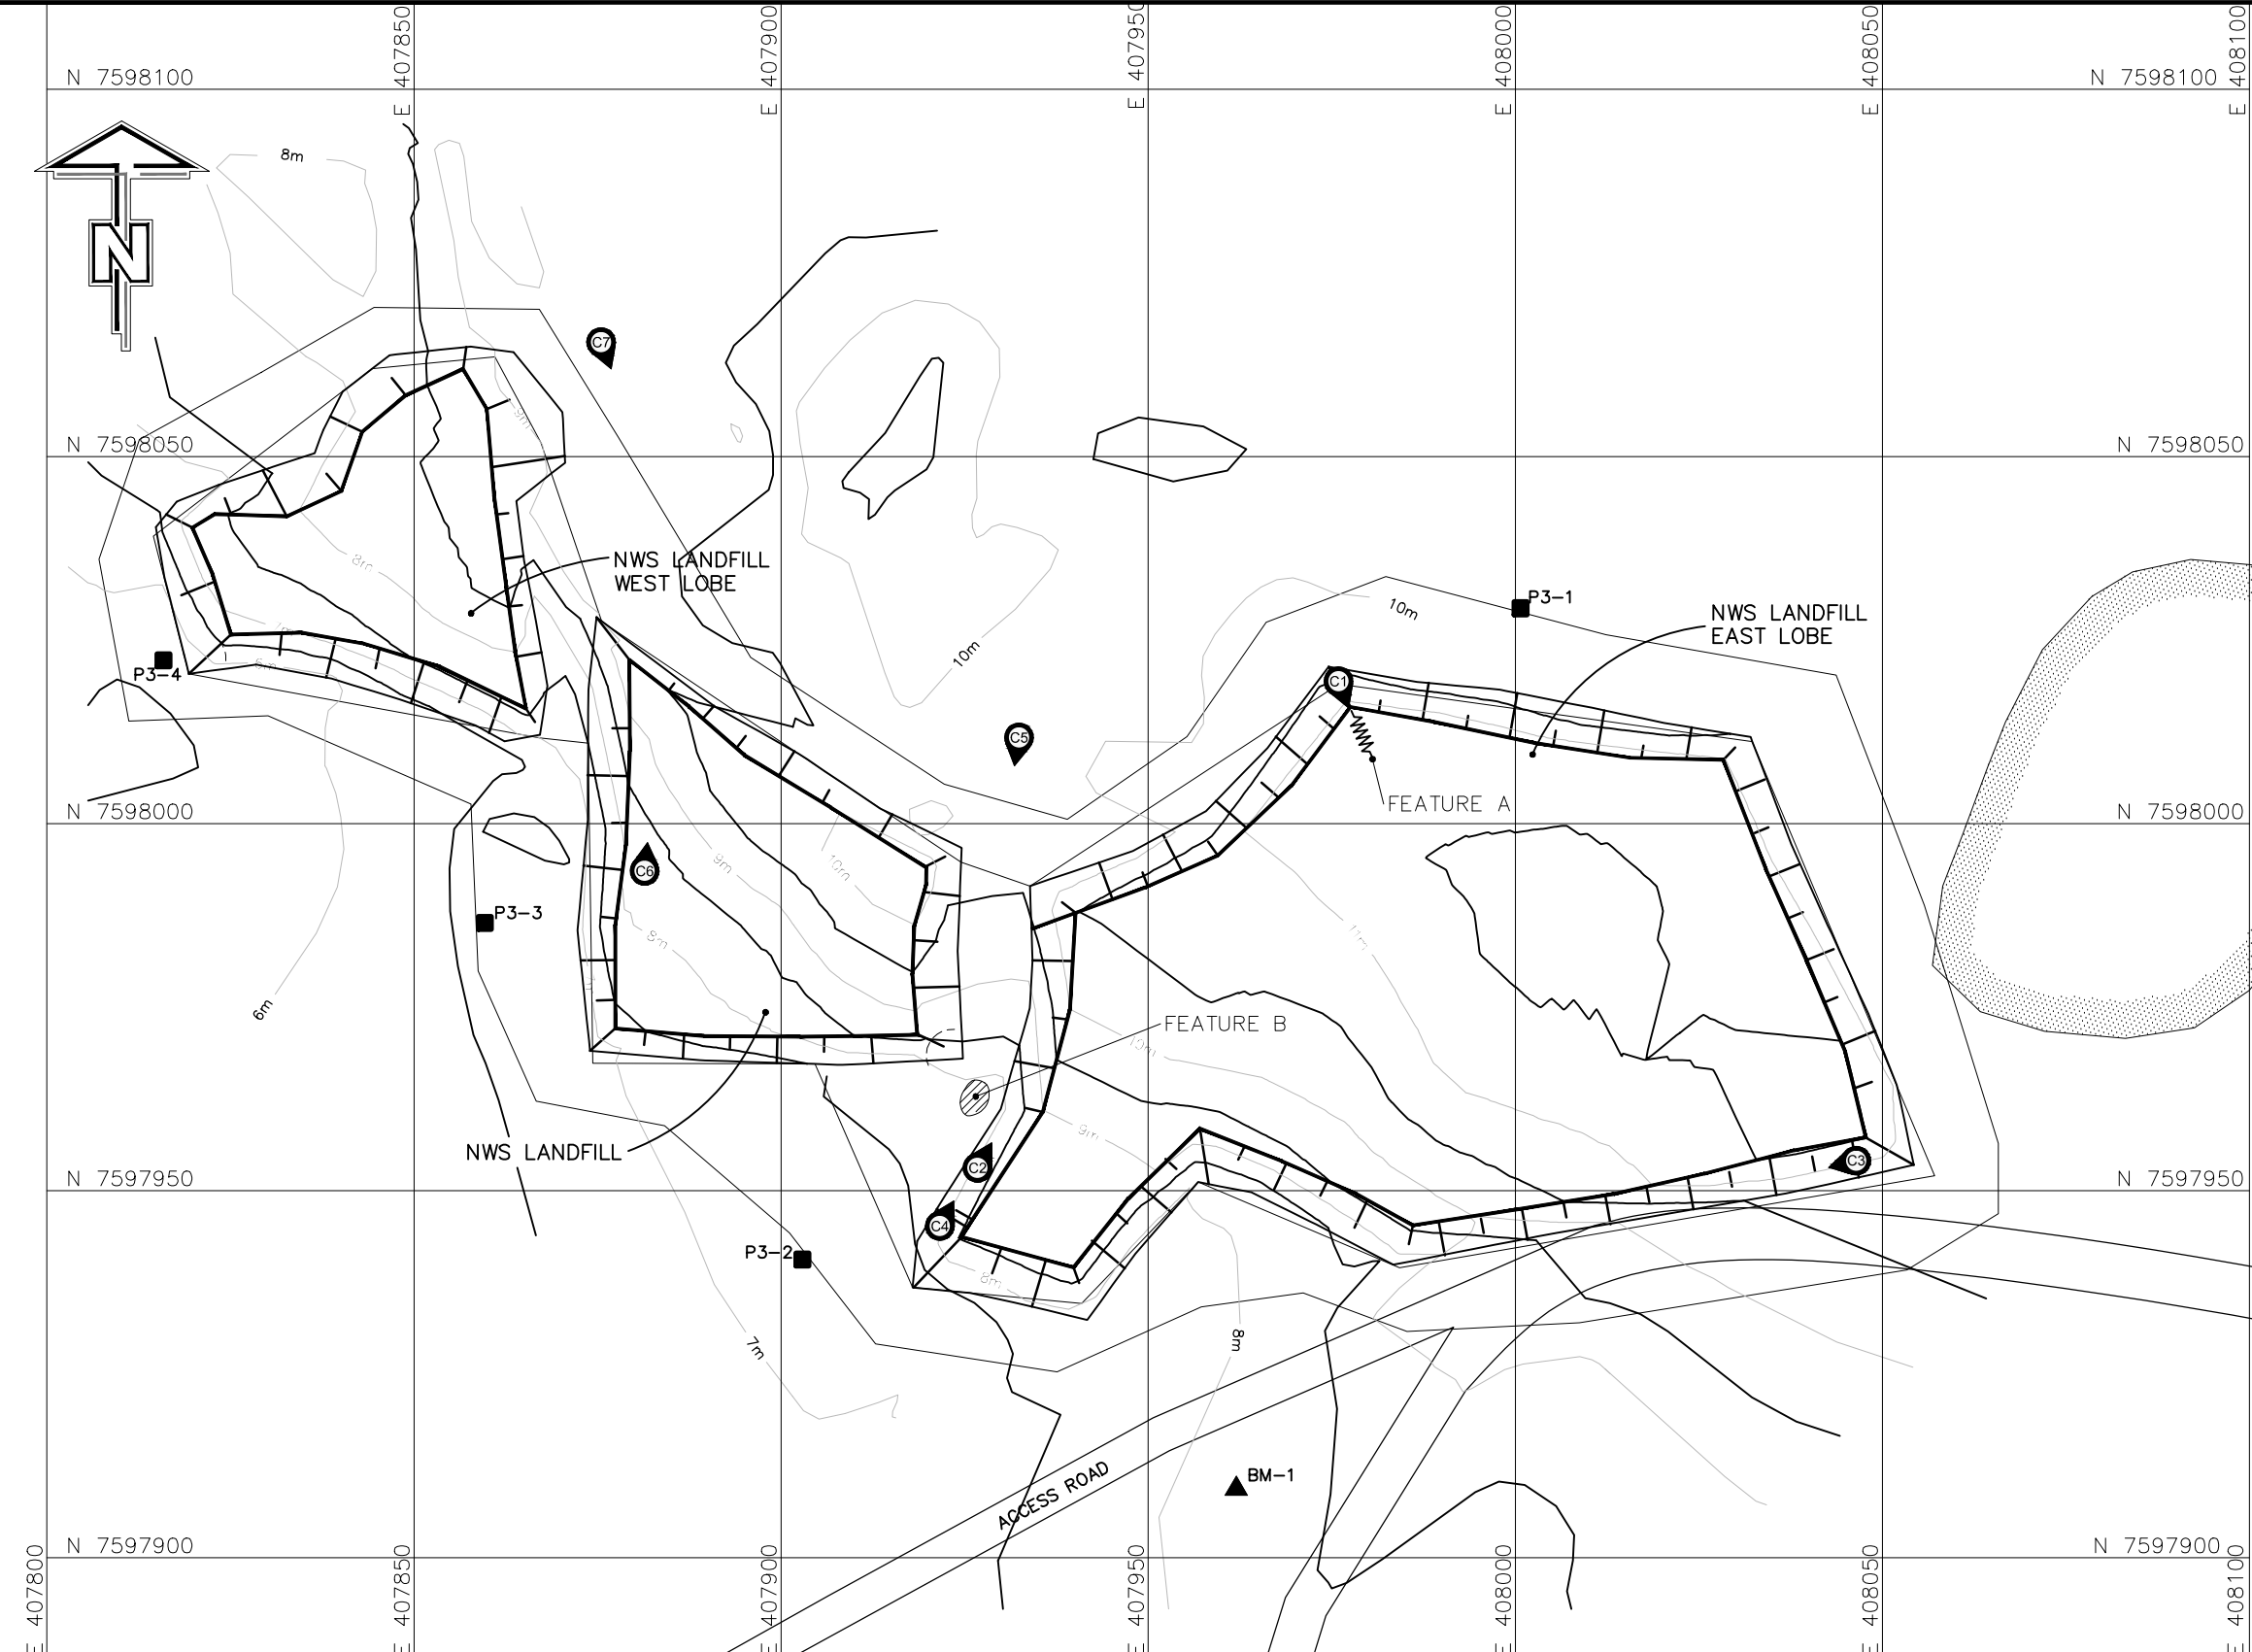


NOTES:

1. DRAWINGS PROVIDED BY DCC (BIOGENIE S.R.D. INC.)

LEGEND:

- BM-2 ▲ BENCHMARK LOCATION
- MW-5 ⬮ MONITORING WELL LOCATION
- SOIL SAMPLE LOCATION
- C1 PHOTOGRAPH LOCATION
- PODED WATER
- ~W~ EROSION (NTS)

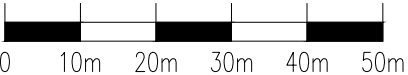

CLIENT: DEFENSE CONSTRUCTION CANADA/ KITNUNA PROJECTS		PROJECT: 2011 PIN-3 LADY FRANKLIN DEW LINE MONITORING REPORT	
CONSULTANT: 		TITLE: NWS LANDFILL	
DESIGNED: -	CHECKED: -	PROJECT No: A07001A02	FIGURE No: FIG. B1
DRAFTED: -	APPROVED: -	DATE (YY-MM-DD): 11-10-12	REVISION: -