


NOTES:

1. DRAWINGS PROVIDED BY DCC (BIOGENIE S.R.D. INC).

LEGEND:

- BM-2 ▲ BENCHMARK LOCATION
- MW-5 ⊕ MONITORING WELL LOCATION
- D1 ◉ PHOTOGRAPH LOCATION
- WW- EROSION (NTS)
- ▨ PONDED WATER
- SOIL SAMPLE LOCATION

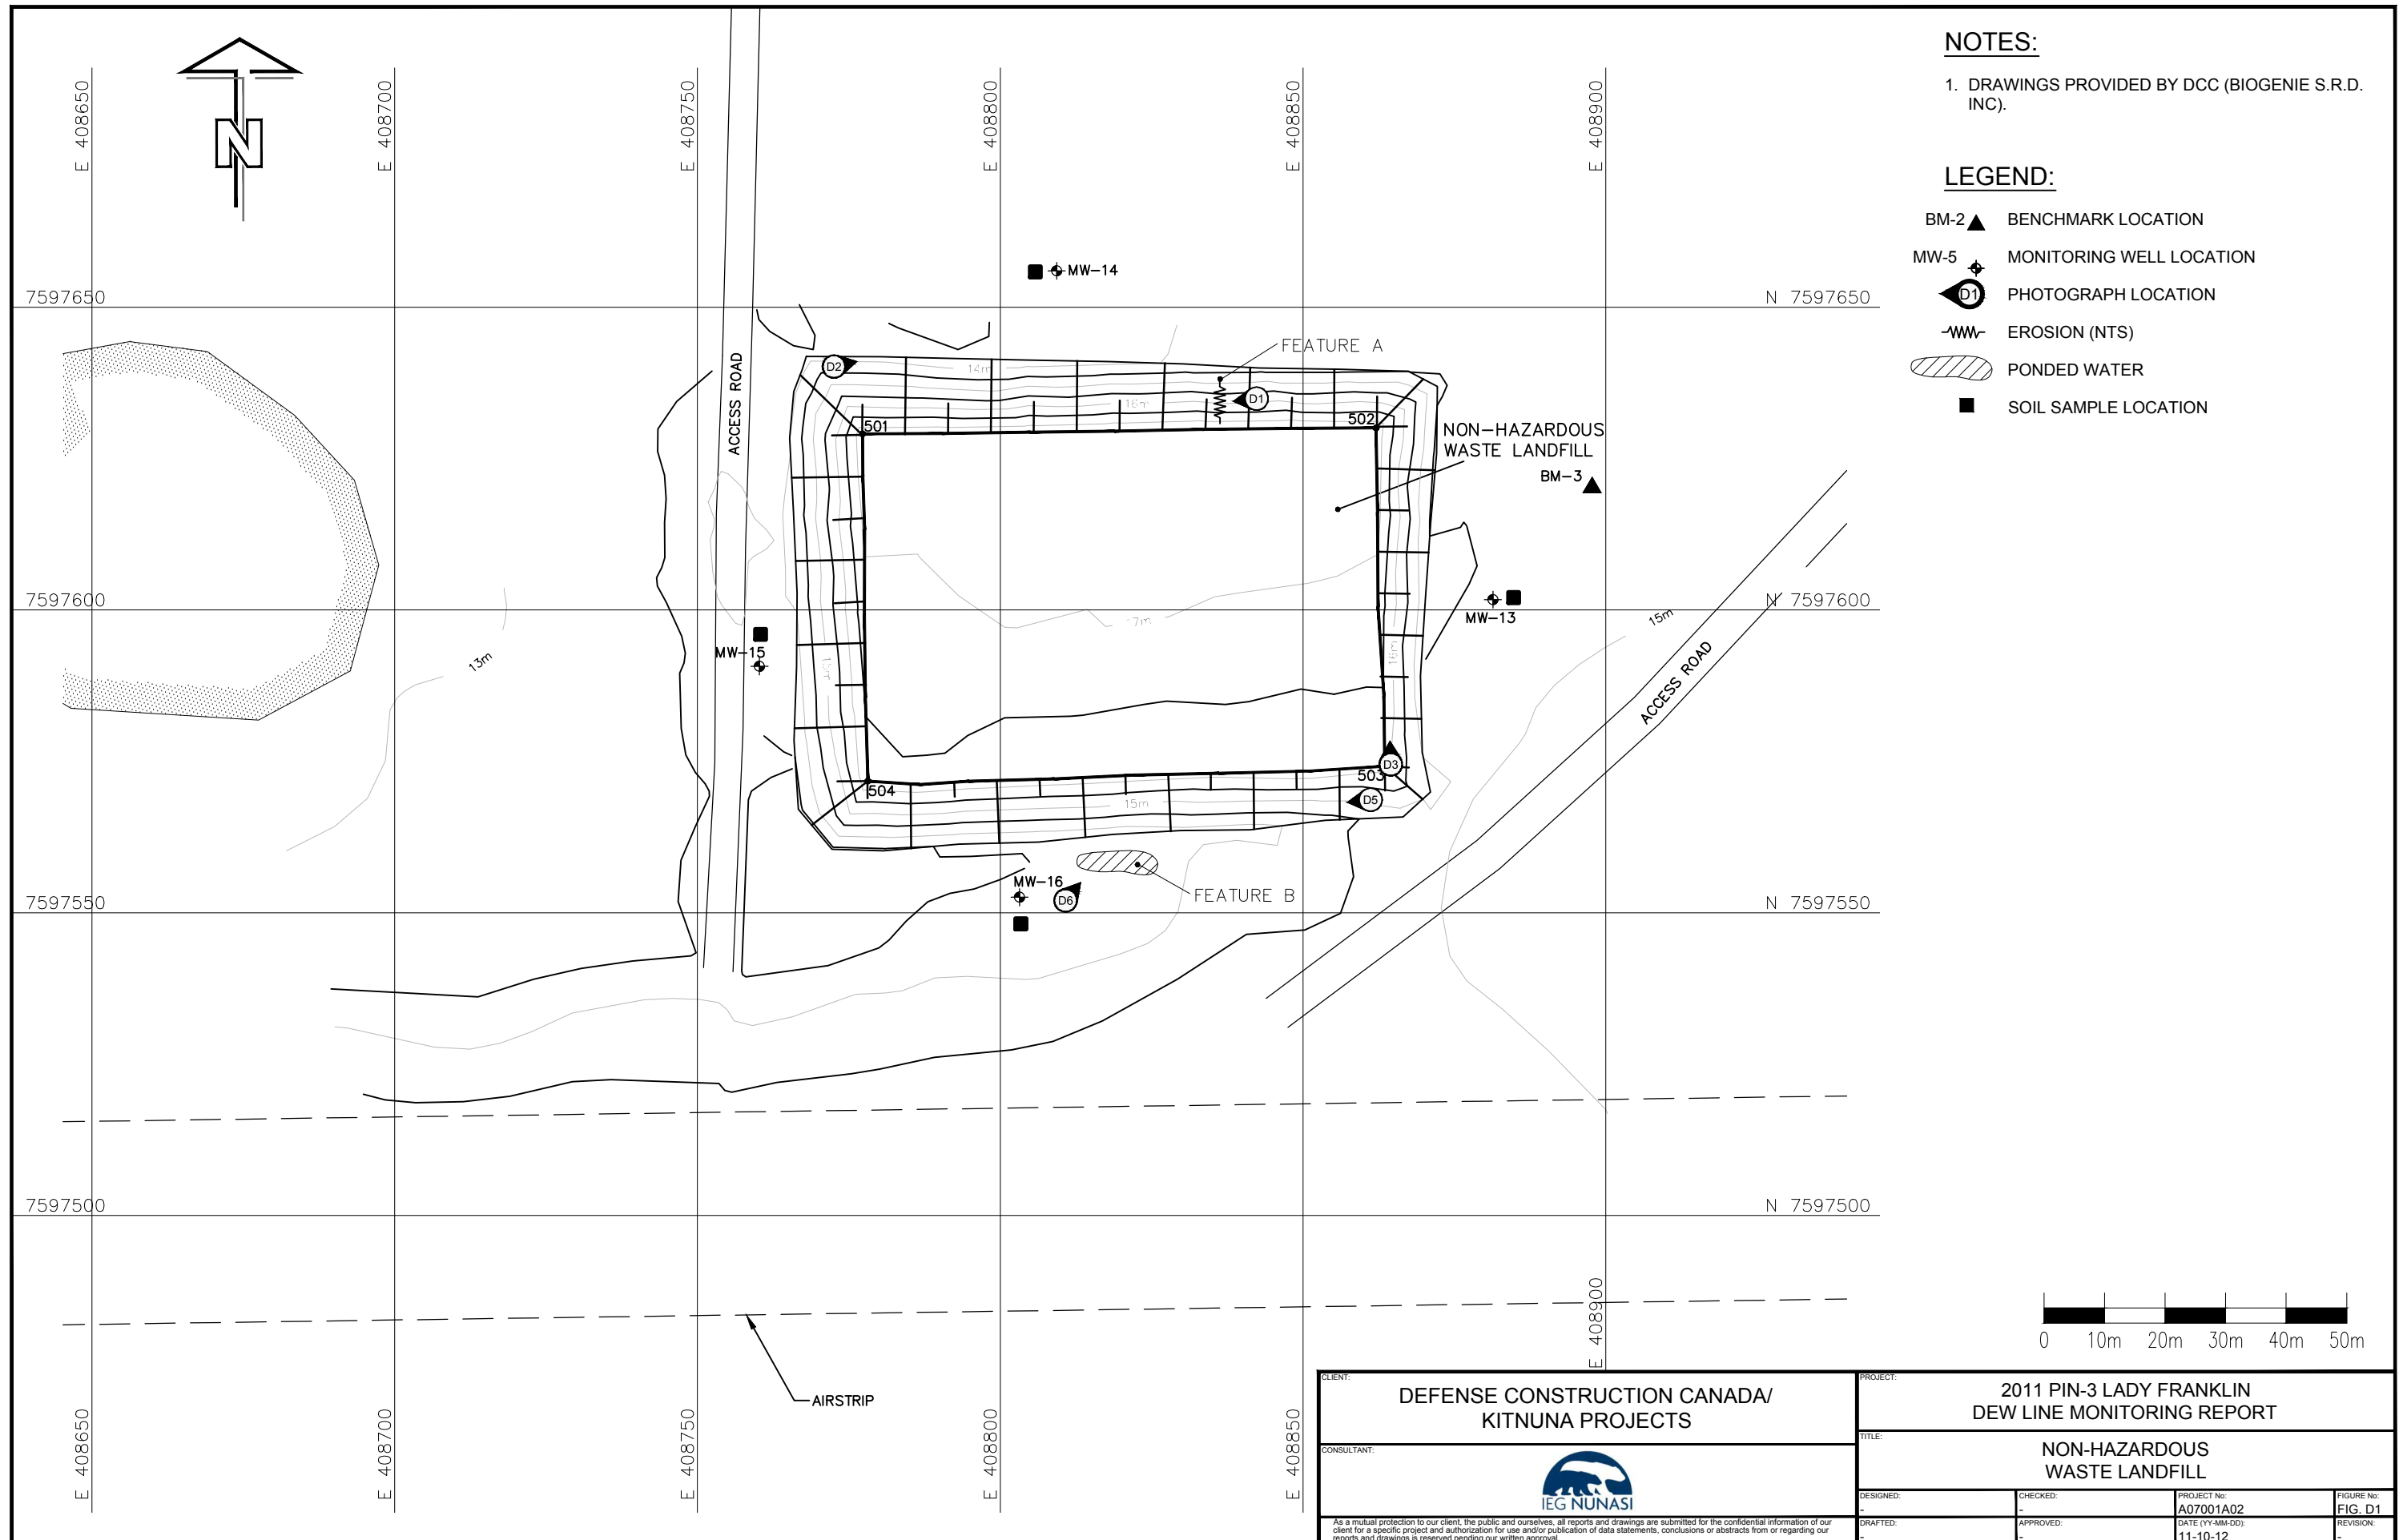

CLIENT:	DEFENSE CONSTRUCTION CANADA/ KITNUNA PROJECTS		
CONSULTANT:	 IEG NUNASI		
<small>As a mutual protection to our client, the public and ourselves, all reports and drawings are submitted for the confidential information of our client for a specific project and authorization for use and/or publication of data statements, conclusions or abstracts from or regarding our reports and drawings is reserved pending our written approval.</small>			

PROJECT:	2011 PIN-3 LADY FRANKLIN DEW LINE MONITORING REPORT		
TITLE:	NON-HAZARDOUS WASTE LANDFILL		
DESIGNED:	CHECKED:	PROJECT No:	FIGURE No:
-	-	A07001A02	FIG. D1
DRAFTED:	APPROVED:	DATE (YY-MM-DD):	REVISION:
-	-	11-10-12	-