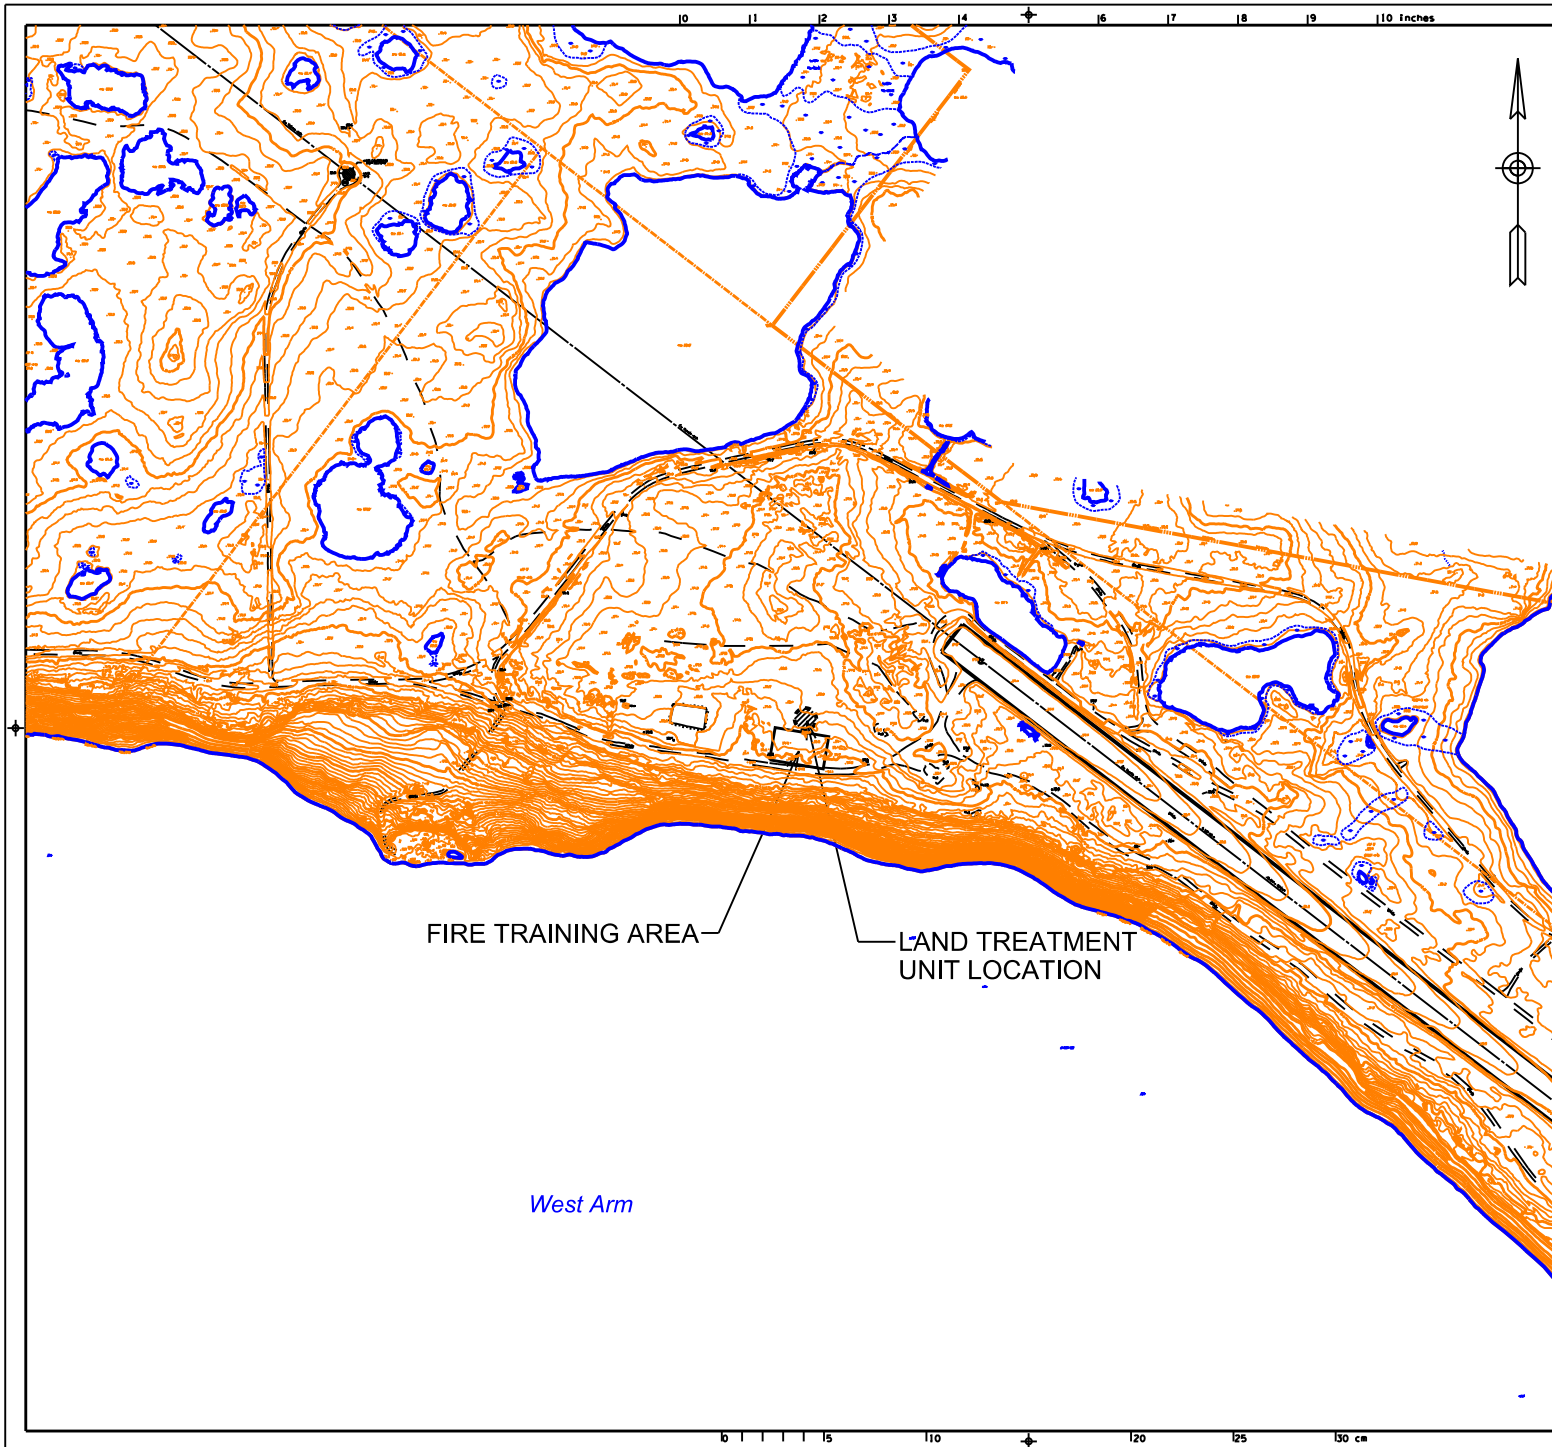






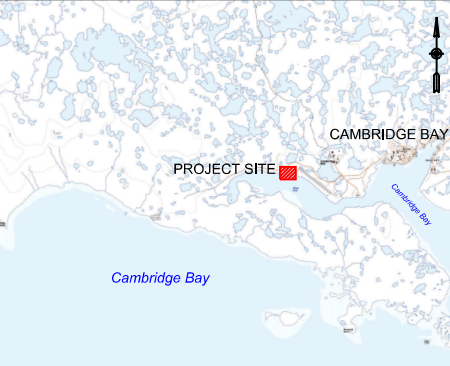
Transport
Canada
Programs
Group



Transports
Canada
Groupe des
programmes



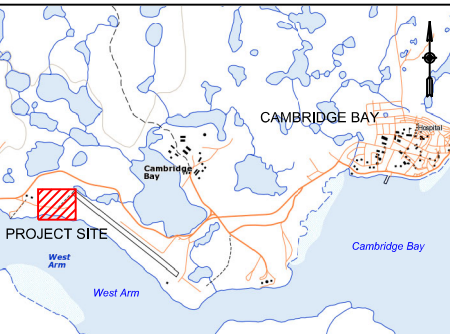
Canada

PROFESSIONAL & TECHNICAL SERVICES
Prairie and Northern Region

CAMBRIDGE BAY

PROJECT SITE

Cambridge Bay

KEY MAP (Not To Scale)
NTDB 1:50,000 Map Sheet 77D02

CAMBRIDGE BAY

PROJECT SITE

West Arm

Cambridge Bay

SITE LOCATION (Not To Scale)
Project Site Geographic Location: 69° 06' 39.57" N 105° 09' 27.36" W
NTDB 1:50,000 Map Sheet 77D02
Contour Interval: 0.5 mScale
1: 10,000
0 100 200 300 400 mSite
CAMBRIDGE BAY AIRPORT, NTTitle
LAND TREATMENT UNIT LOCATION
SITE PLANOFFICE OF REGIONAL MANAGER,
PROFESSIONAL AND TECHNICAL SERVICES

Date November 1, 2011