
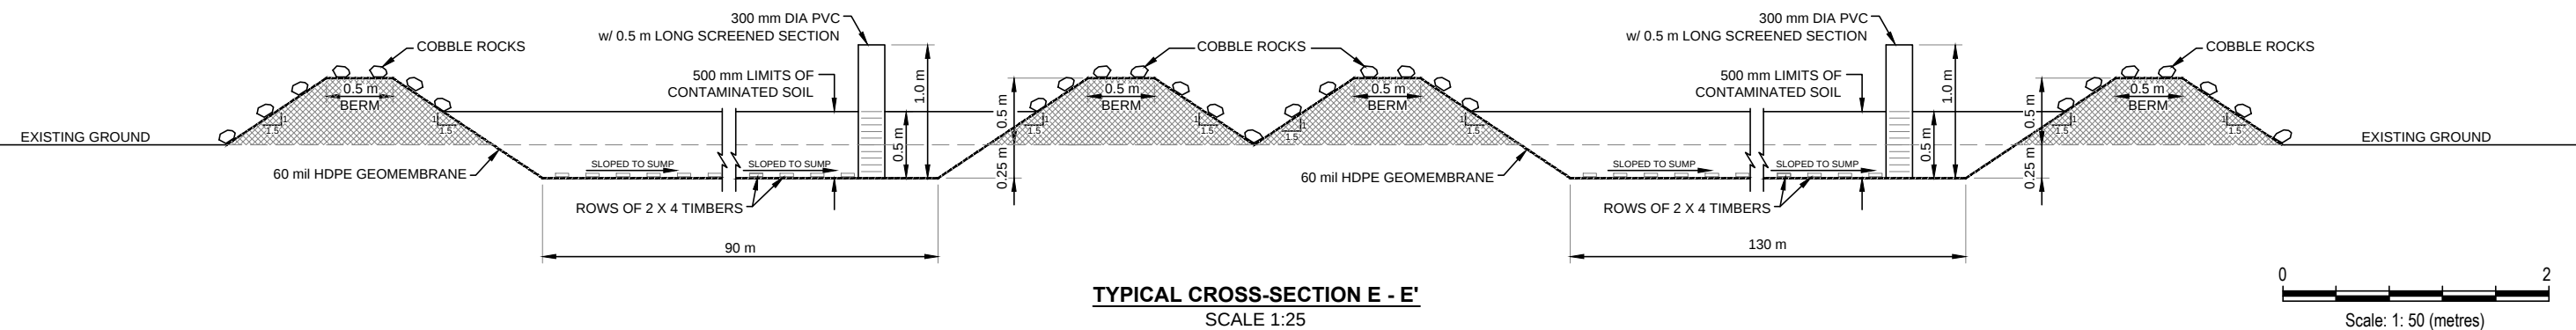


Q:\Edmonton\Drafting\DIVISIONS\2007\E221\E22101988acad\E22101988_FIG 2_R0.dwg [FIGURE 2] February 15, 2012 - 2:06:46 pm (BY: GAMMIE.DON)

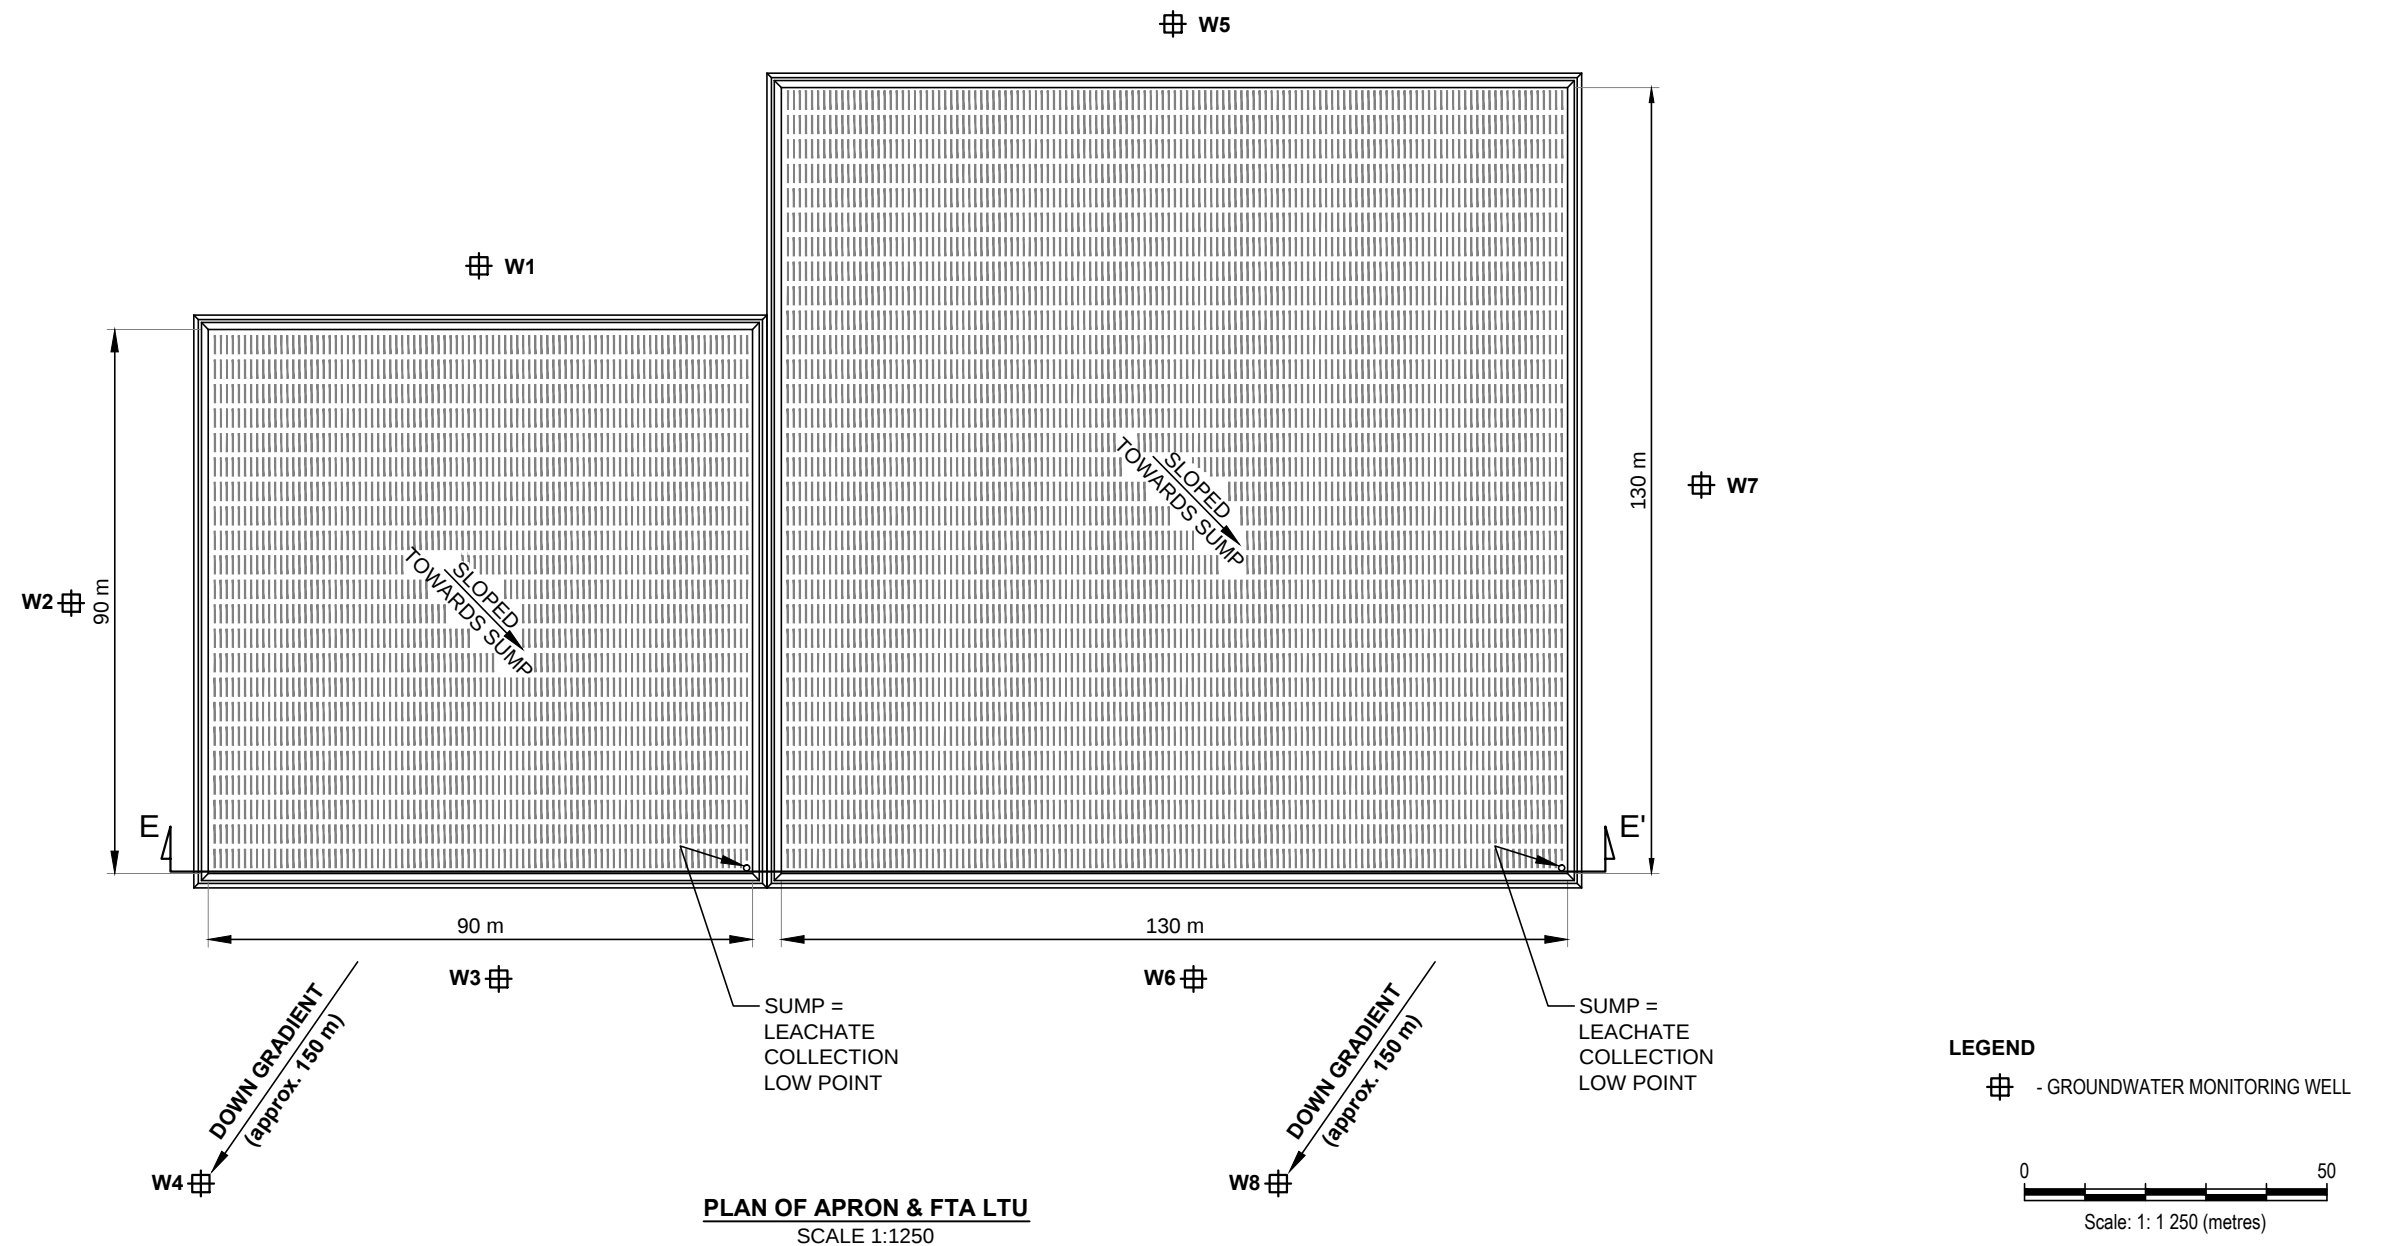

PERMIT TO PRACTICE
EBA ENGINEERING CONSULTANTS LTD.

Signature *[Signature]*
Date Feb 15/2012

PERMIT NUMBER: P 018
NWT/NU Association of Professional
Engineers and Geoscientists



CLIENT		TENDER SPECIFICATIONS FOR LANDFARM TREATMENT UNIT (LTU) CAMBRIDGE BAY AIRPORT, NU			
 Public Works and Government Services Canada		Travaux publics et Services gouvernementaux Canada			
 A TETRA TECH COMPANY		PROJECT NO. E22101988	DWN MM	CKD RF	REV 0
OFFICE EDM		DATE February 15, 2012	Figure 2		