
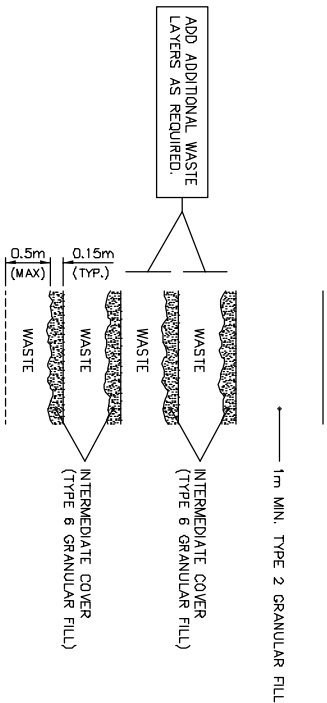
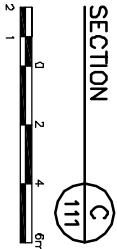
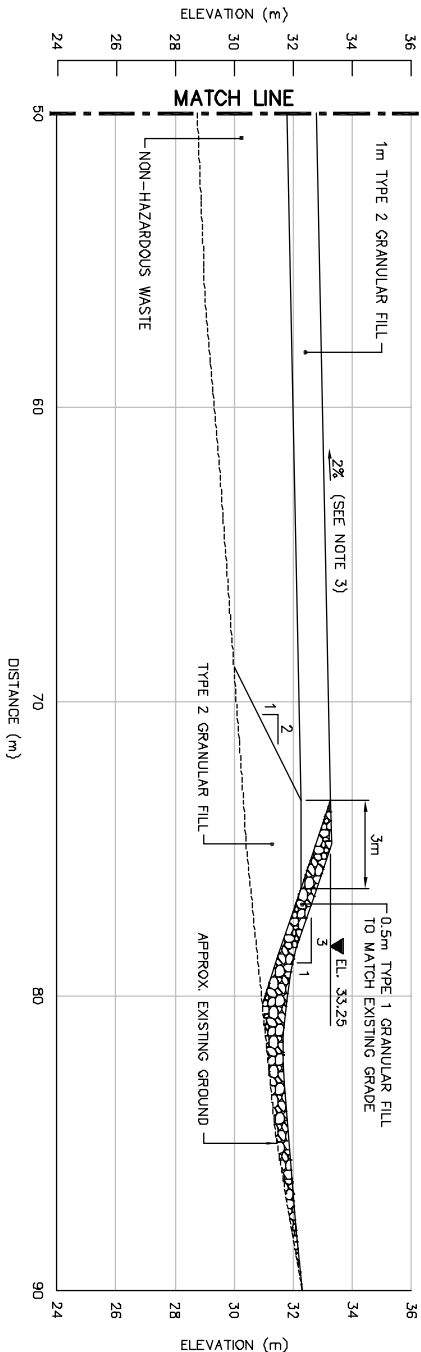


General Notes:

1. ALL COORDINATES ARE REFERENCED TO UTM ZONE 14N, NAD83 (CSRS).
2. ALL DIMENSIONS ARE IN METRES UNLESS NOTED OTHERWISE.
3. VARIABLE SLOPE ON LANDFILL SURFACE PERMITTED: MINIMUM 2% – MAXIMUM 4%

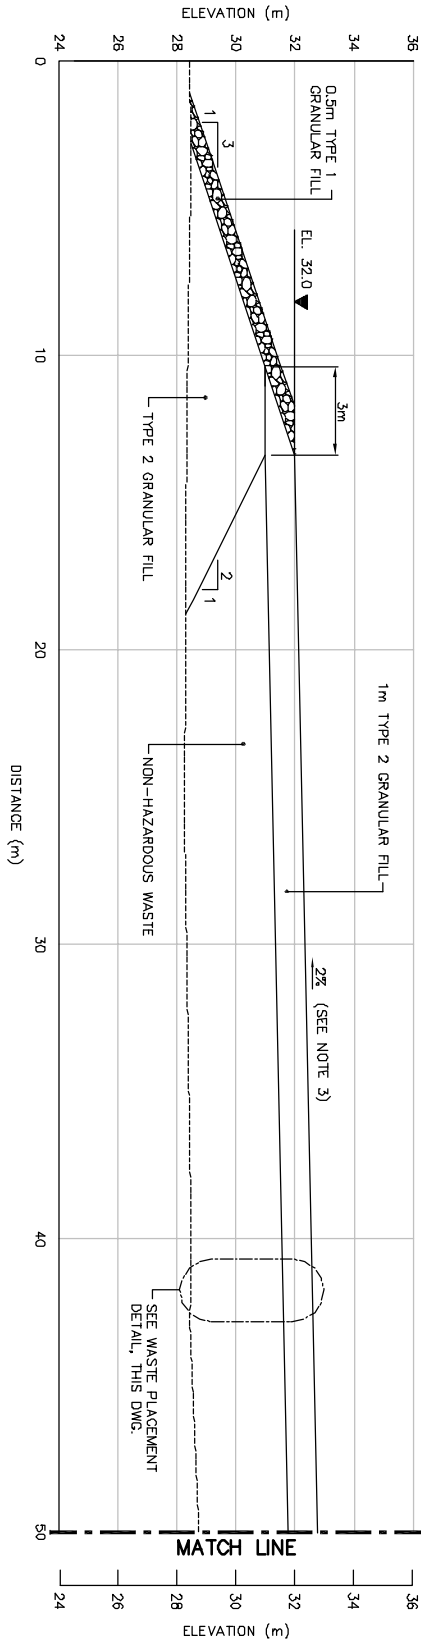

WASTE PLACEMENT DETAIL

N.T.S.

NO.	DATE	REVISION	REVISION	APPR.

DRAFT

LIMA | AECOM | SGE ACTIS

SCALE - ECHELLE AS SHOWN

PROJECT - PROJET
CAM-1 JENNY LIND ISLAND

DEW LINE CLEAN UP

© COPYRIGHT HER MAJESTY THE QUEEN IN RIGHT OF CANADA 2006, AS REPRESENTED BY THE MINISTER OF NATIONAL DEFENCE

TRADE - METIER	SITING	DATE
		2006-02-28

SUBJECT - SUJET

NON-HAZARDOUS WASTE LANDFILL
SECTION AND DETAIL

PRODUCTION	CONFERENCE - ASSIGNMENT
DRAWN ETDUE: ANP/RRM	DES. OF. AGENT CONCEPT
DRAWN DESSINE: LJV	SECT. HD OTHER SECT
CHECKED VERIFIE: KMS	DES. MGR BEST CONCEPT
COORDINATION SMS	REVIEWED - REVU

DWG. NO. - DESIGN NO.
H-144/1-9101-112