

General Notes:

1. ALL DIMENSIONS ARE IN MILLIMETRES UNLESS NOTED OTHERWISE.
2. ASBESTOS PANELS TO BE REMOVED FROM FURNACE ROOM WALLS.
3. REFER TO DEMOLITION TABLES IN SPECIFICATIONS FOR LIST OF MAJOR BUILDING CONTENTS.
4. FACILITIES TO BE DEMOLISHED MAY CONTAIN PCB AND LEAD CONTAMINATED PAINT. REFER TO SECTION 02060 OF THE SPECIFICATIONS.

Legend:

NO.	DATE	REVISION	REVISION
			APPR.

DRAFT

LIMA | AECOM | SGE ACTES

SCALE - ÉCHELLE 1 0.5 0 1 2 3m

PROJECT - PROJET  
CAM-1 JENNY LIND ISLAND

DEW LINE CLEAN UP

© COPYRIGHT  
HER MAJESTY THE QUEEN IN RIGHT OF  
CANADA 2006, AS REPRESENTED BY  
THE MINISTER OF NATIONAL DEFENCE


TRADE - MÉTIER	STRUCTURAL	DATE	2006-02-28
----------------	------------	------	------------

SUBJECT - SUJET  
WAREHOUSE

PLAN, SECTION AND ELEVATION


PRODUCTION		CONFORMANCE - ASSISEMENT	
DRAWN	ETDUE, ANP/RRA	DES. OFC.	AGENT CONCEPT
DRAWN	L/V	SECT. HD	SECT. HD
DRAWN	DESIGNE	OTHER SECT.	OTHER SECT.
CHECKED	KMS	DES. MGR	BEST. CONCEPT
COORDINATION	SMS	REVIEWED - REVU	

DWG. NO. - DESIGN NO.  
H-144/1-9101-203

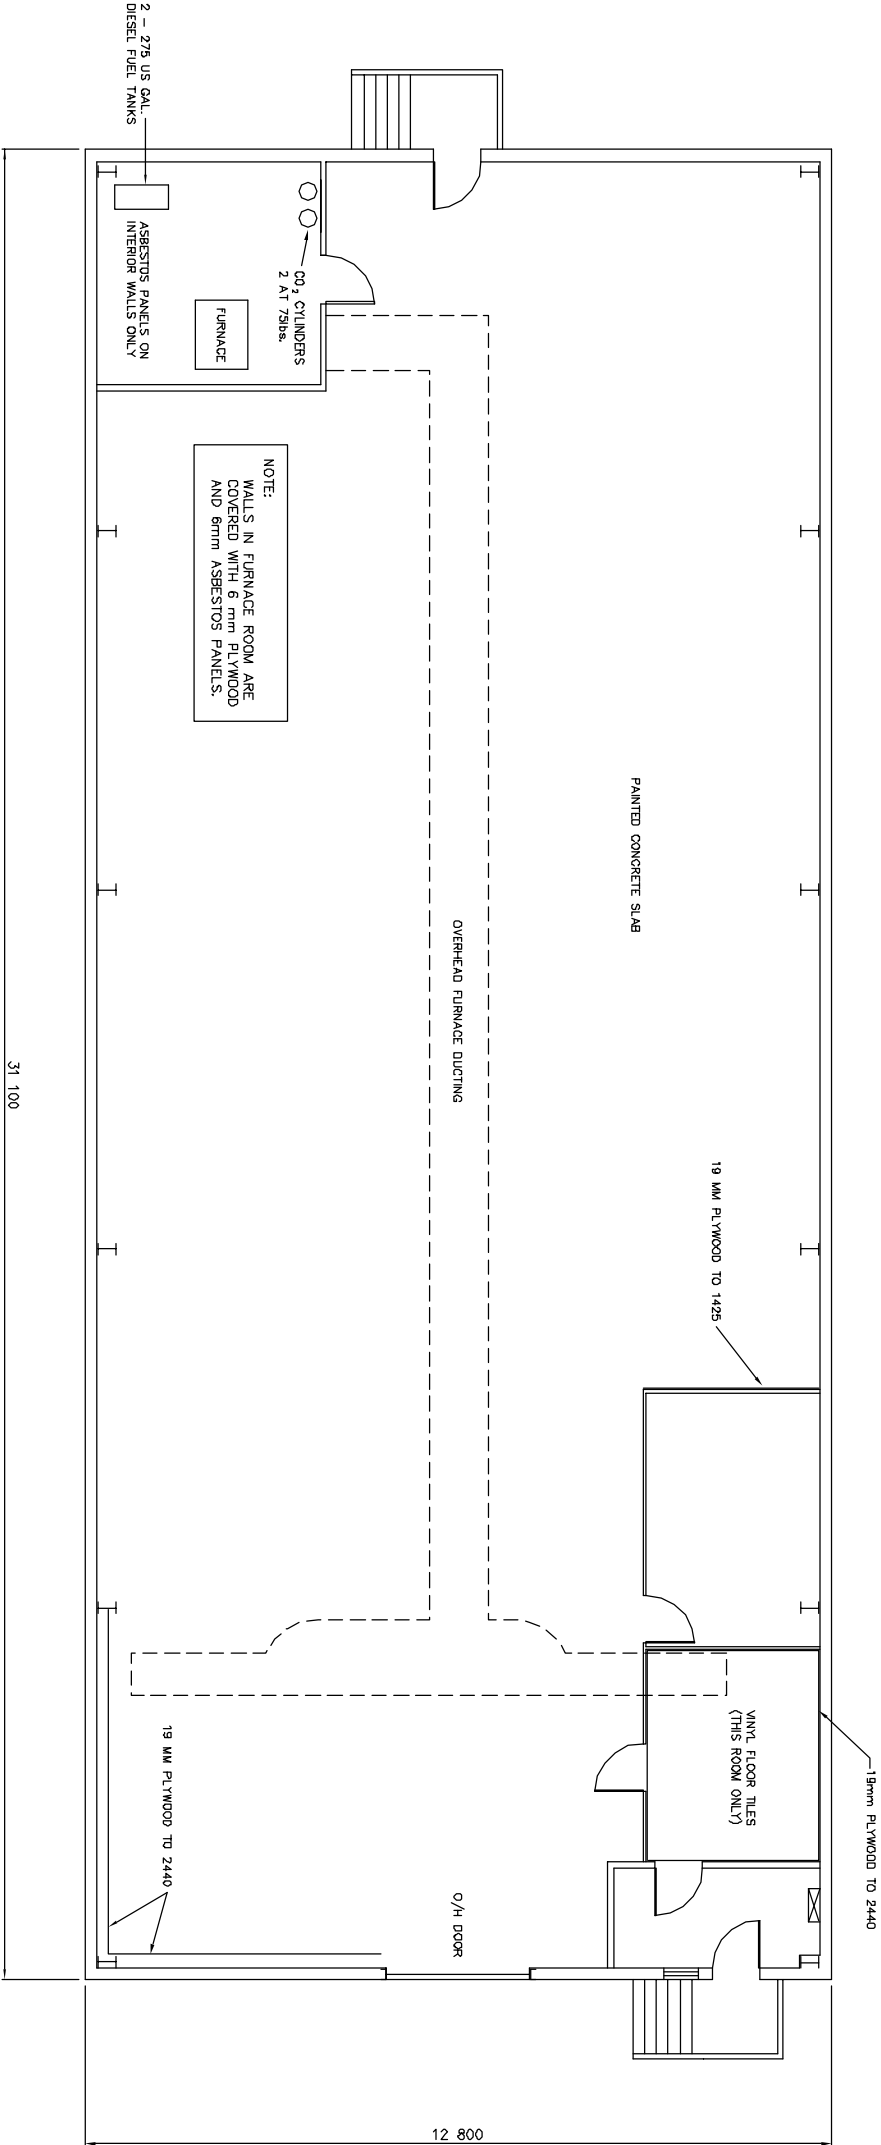


PLAN

BCE NUMBER	COMMENTS
4	AS SHOWN LIGHTING - COMBINATION OF FLOURESCENT AND INCANDESCENT DOORS - EXTERIOR ASBESTOS CORE

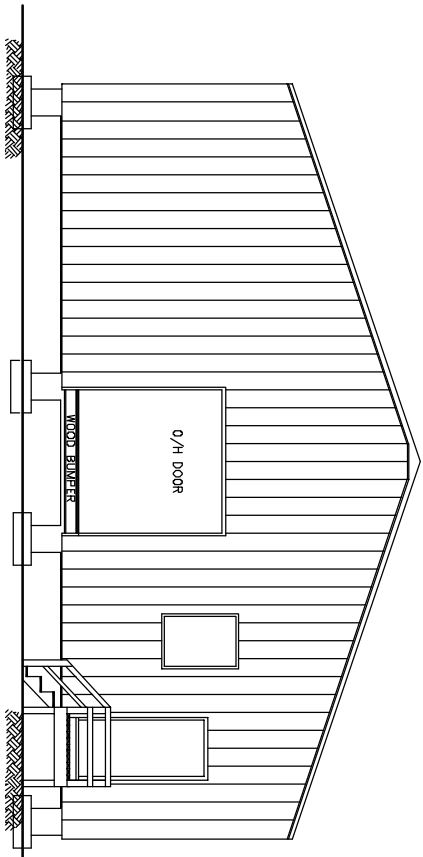

ELEVATION

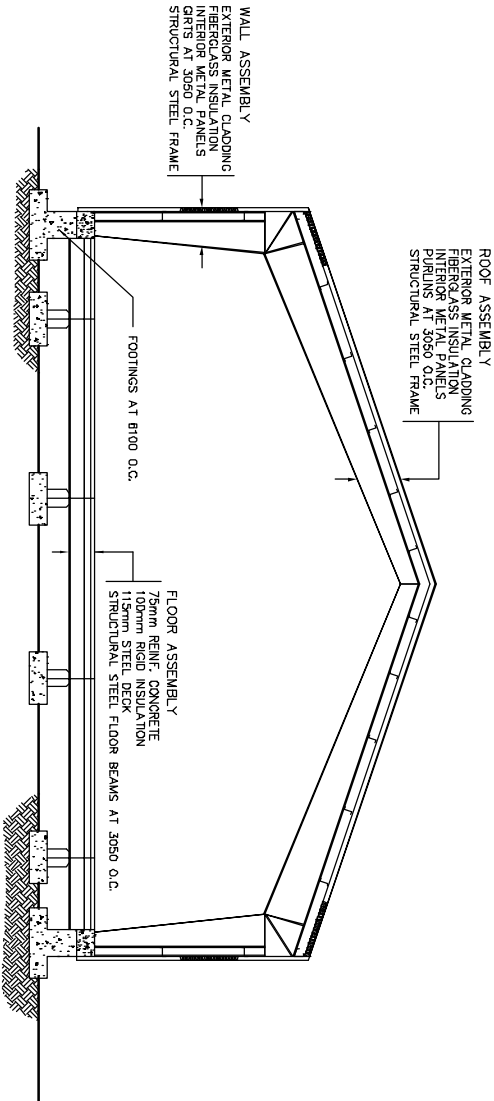

SECTION