

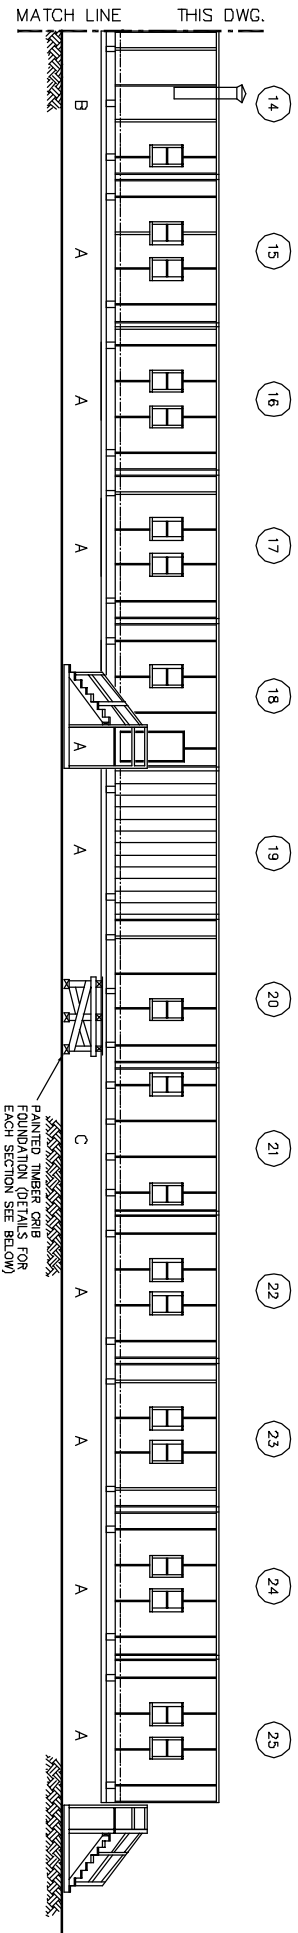
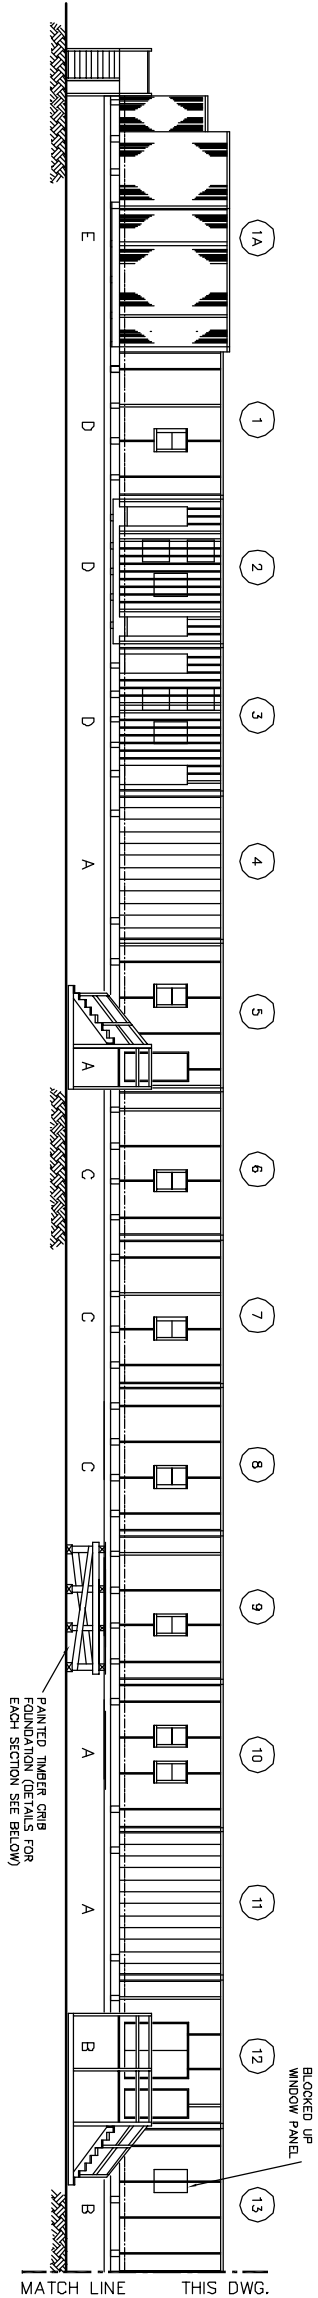
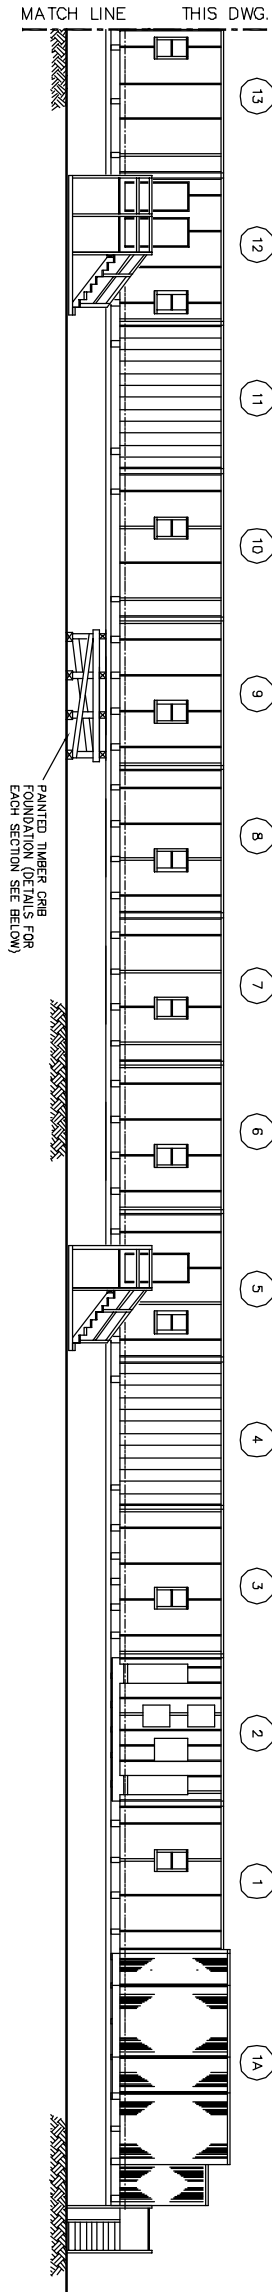


- General Notes:
- REFER TO DEMOLITION TABLES IN SPECIFICATIONS FOR LIST OF MAJOR BUILDING CONTENTS.
  - FACILITIES TO BE DEMOLISHED MAY CONTAIN PCB AND LEAD CONTAMINATED PAINT. REFER TO SECTION 02060 OF THE SPECIFICATIONS.


Legend:

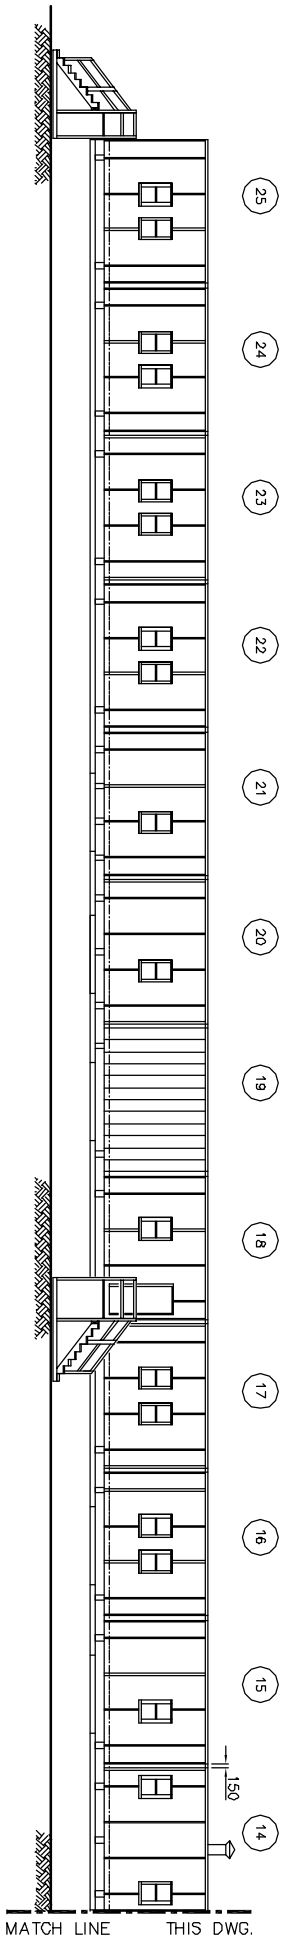

TIMBER CRIB DETAILS (SEE ABOVE)

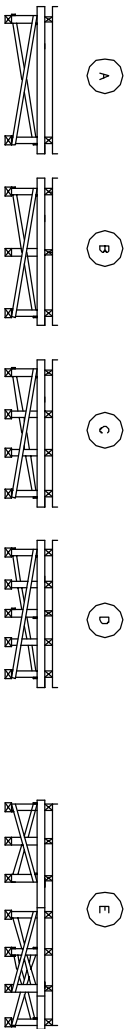

BCE NUMBER	COMMENTS
1	TIMBER CRIB FOUNDATION WITH SILL BEAMS, INSULATED PLYWOOD PANEL MODULES, EXCEPT METAL CONSTRUCTION FIRE BARRIER MODULES.

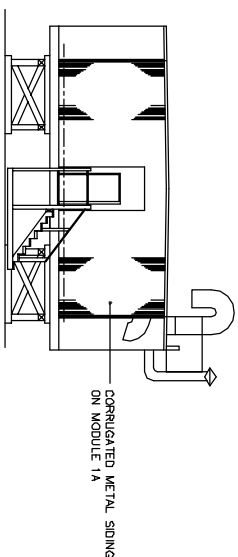

ELEVATION C 205

ELEVATION B 205

ELEVATION A 205

DRAFT

NO.	DATE	REVISION	REVISION	APPR.

LIMA	AECOM	S&G Acres
SCALE - GRAPHIC 2 1 0 2 4 8m		
PROJECT - PROJECT CAM-1 JENNY LIND ISLAND		

© COPYRIGHT  
HER MAJESTY THE QUEEN IN RIGHT OF  
CANADA 2006, AS REPRESENTED BY  
THE MINISTER OF NATIONAL DEFENCE

TRADE - METIER	DATE
STRUCTURAL	2006-02-28

SUBJECT - SUJET  
MODULE TRAIN UNITS 1A-25  
ELEVATIONS

PRODUCTION	CONFORMANCE - ASSISEMENT
DRAWN	DRAWN
CHECKED	CHECKED
APPROVED	APPROVED
DATE	DATE