



Department of
Public Works & Services

PERMIT & PROFESSIONAL STAMPS

THE ASSOCIATION OF
PROFESSIONAL ENGINEERS,
GEOLOGISTS and GEOPHYSICISTS
OF THE NORTHWEST TERRITORIES
PERMIT NUMBER
P 011
WARDROP
ENGINEERING INC.

NOTES


No	DATE	DESCRIPTION	CHK'D

REVISIONS


DESIGN	JRR
DRAWN	GMD
APPROVED	
PROJECT TITLE	FUEL FACILITY EXPANSION/RELOCATION KUGAARUK, NUNAVUT
PW & S PROJECT NUMBER	01-4109
DRAWING TITLE	CONTAMINATED SOIL SITE SECTIONS & DETAILS
SCALE: AS NOTED	DATE 04.04.16
DRAWING No.	REV.
01-4109-C1002	A

WARDROP


Engineering Inc.

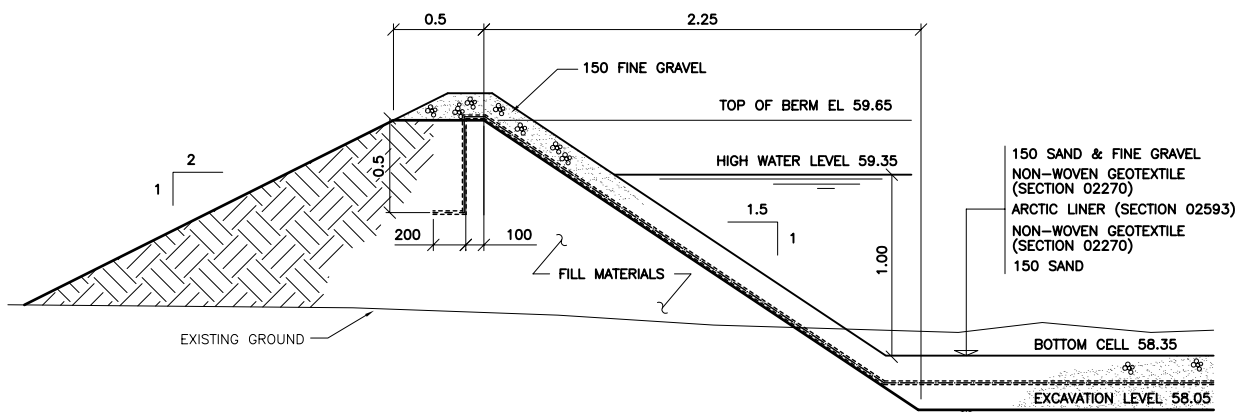


A TYPICAL WATER RUNOFF BERM SECTION
1 : 20

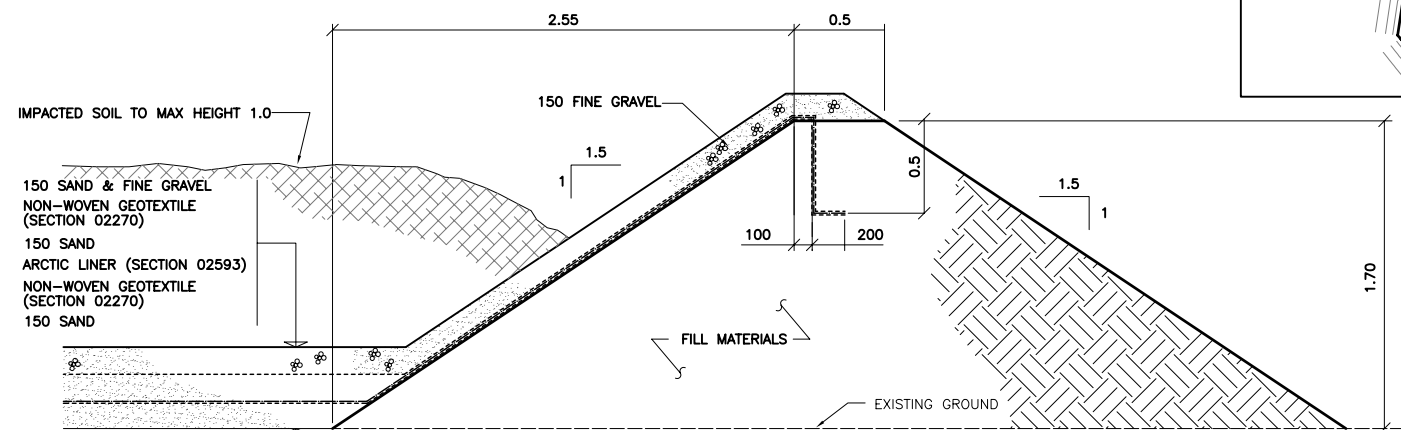


B TYPICAL SOIL BERM SECTION
1 : 20

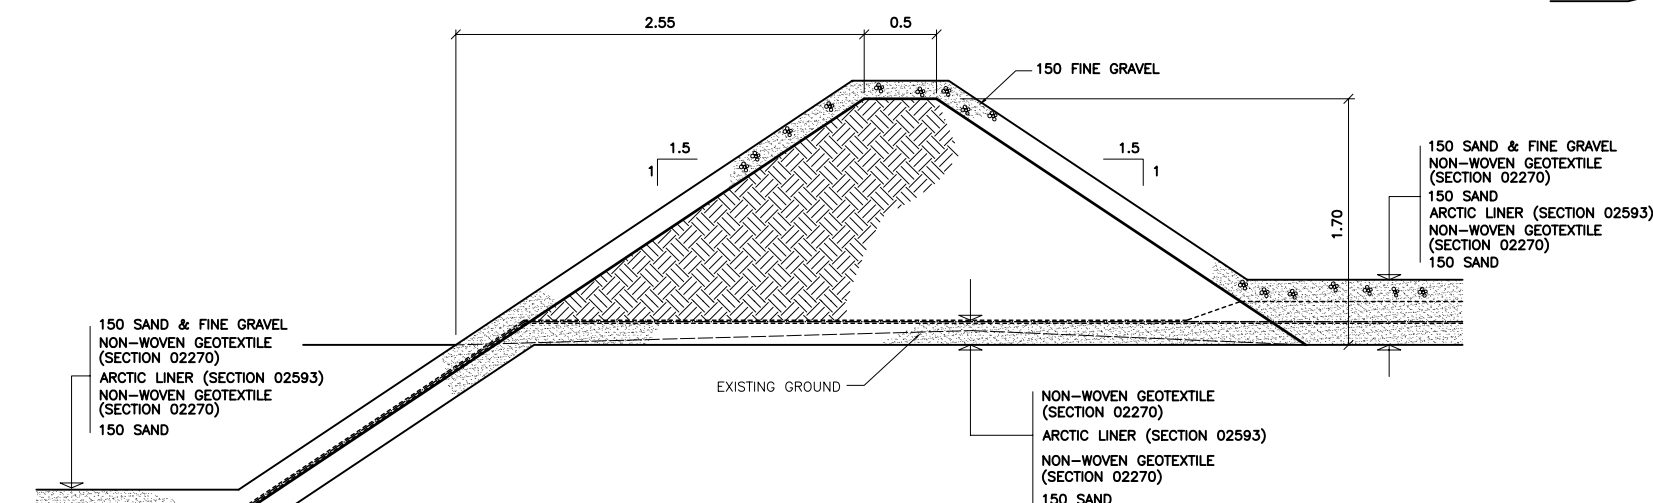

C TYPICAL INTERIOR BERM SECTION
1 : 25

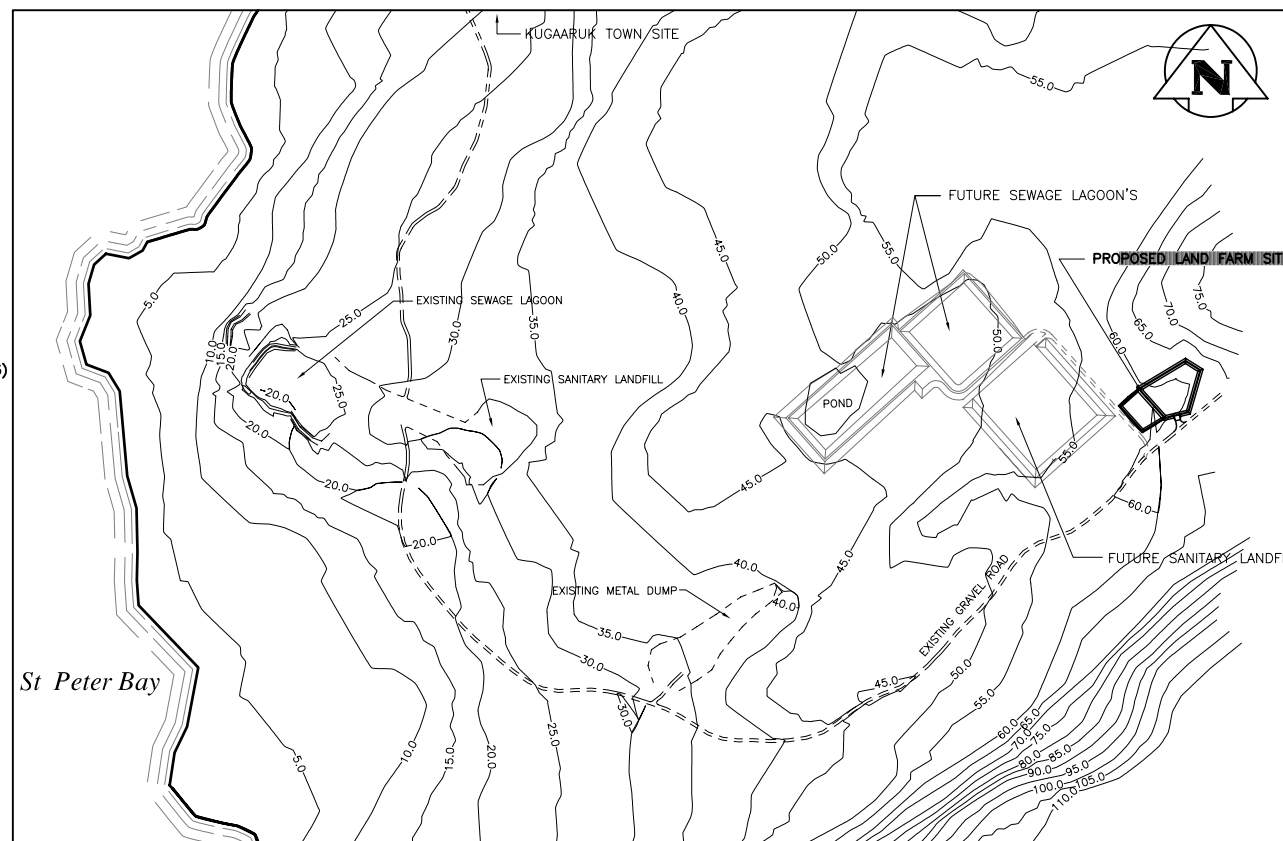

1 LOCATION PLAN
1 : 5000

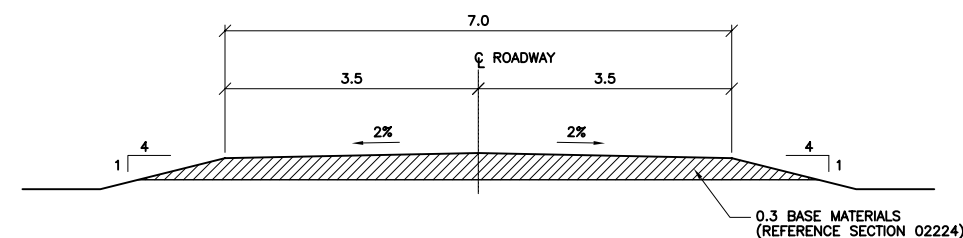

D ROADWAY SECTION
1 : 50