

LEGEND

61.00 EXISTING ELEVATION

62.59 PROPOSED ELEVATION

----- GRAVEL ROAD

| | | | PROPOSED SLOPE

PROPOSED MAXIMUM HEIGHT OF
IMPACTED SOIL IN CELL 1.0m

A	x	x	x
No	DATE	DESCRIPTION	CHKD
REVISIONS			

DESIGN	JRR
DRAIN	GMD
APPROVED	

FUEL FACILITY
EXPANSION/RELOCATION
KUGAARUK, NUNAVUT

PW & S PROJECT NUMBER	01-4109
-----------------------	---------



DRAWING TITLE

CONTAMINATED SOIL SITE
PLAN & SECTION

SCALE: AS NOTED	DATE 04.04.16
-----------------	---------------

01-4109-C1001

REV. A

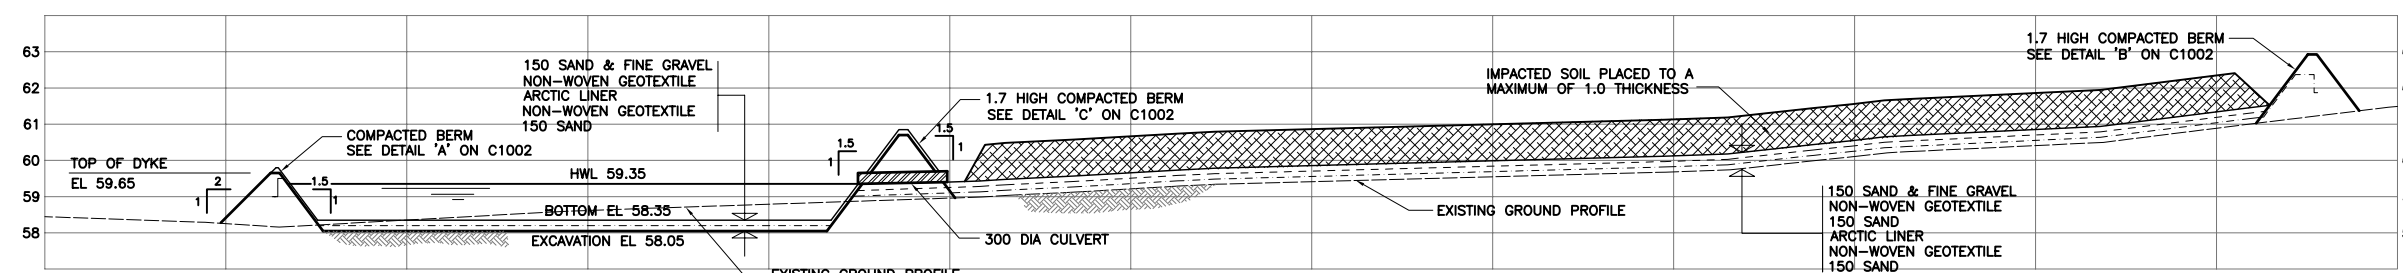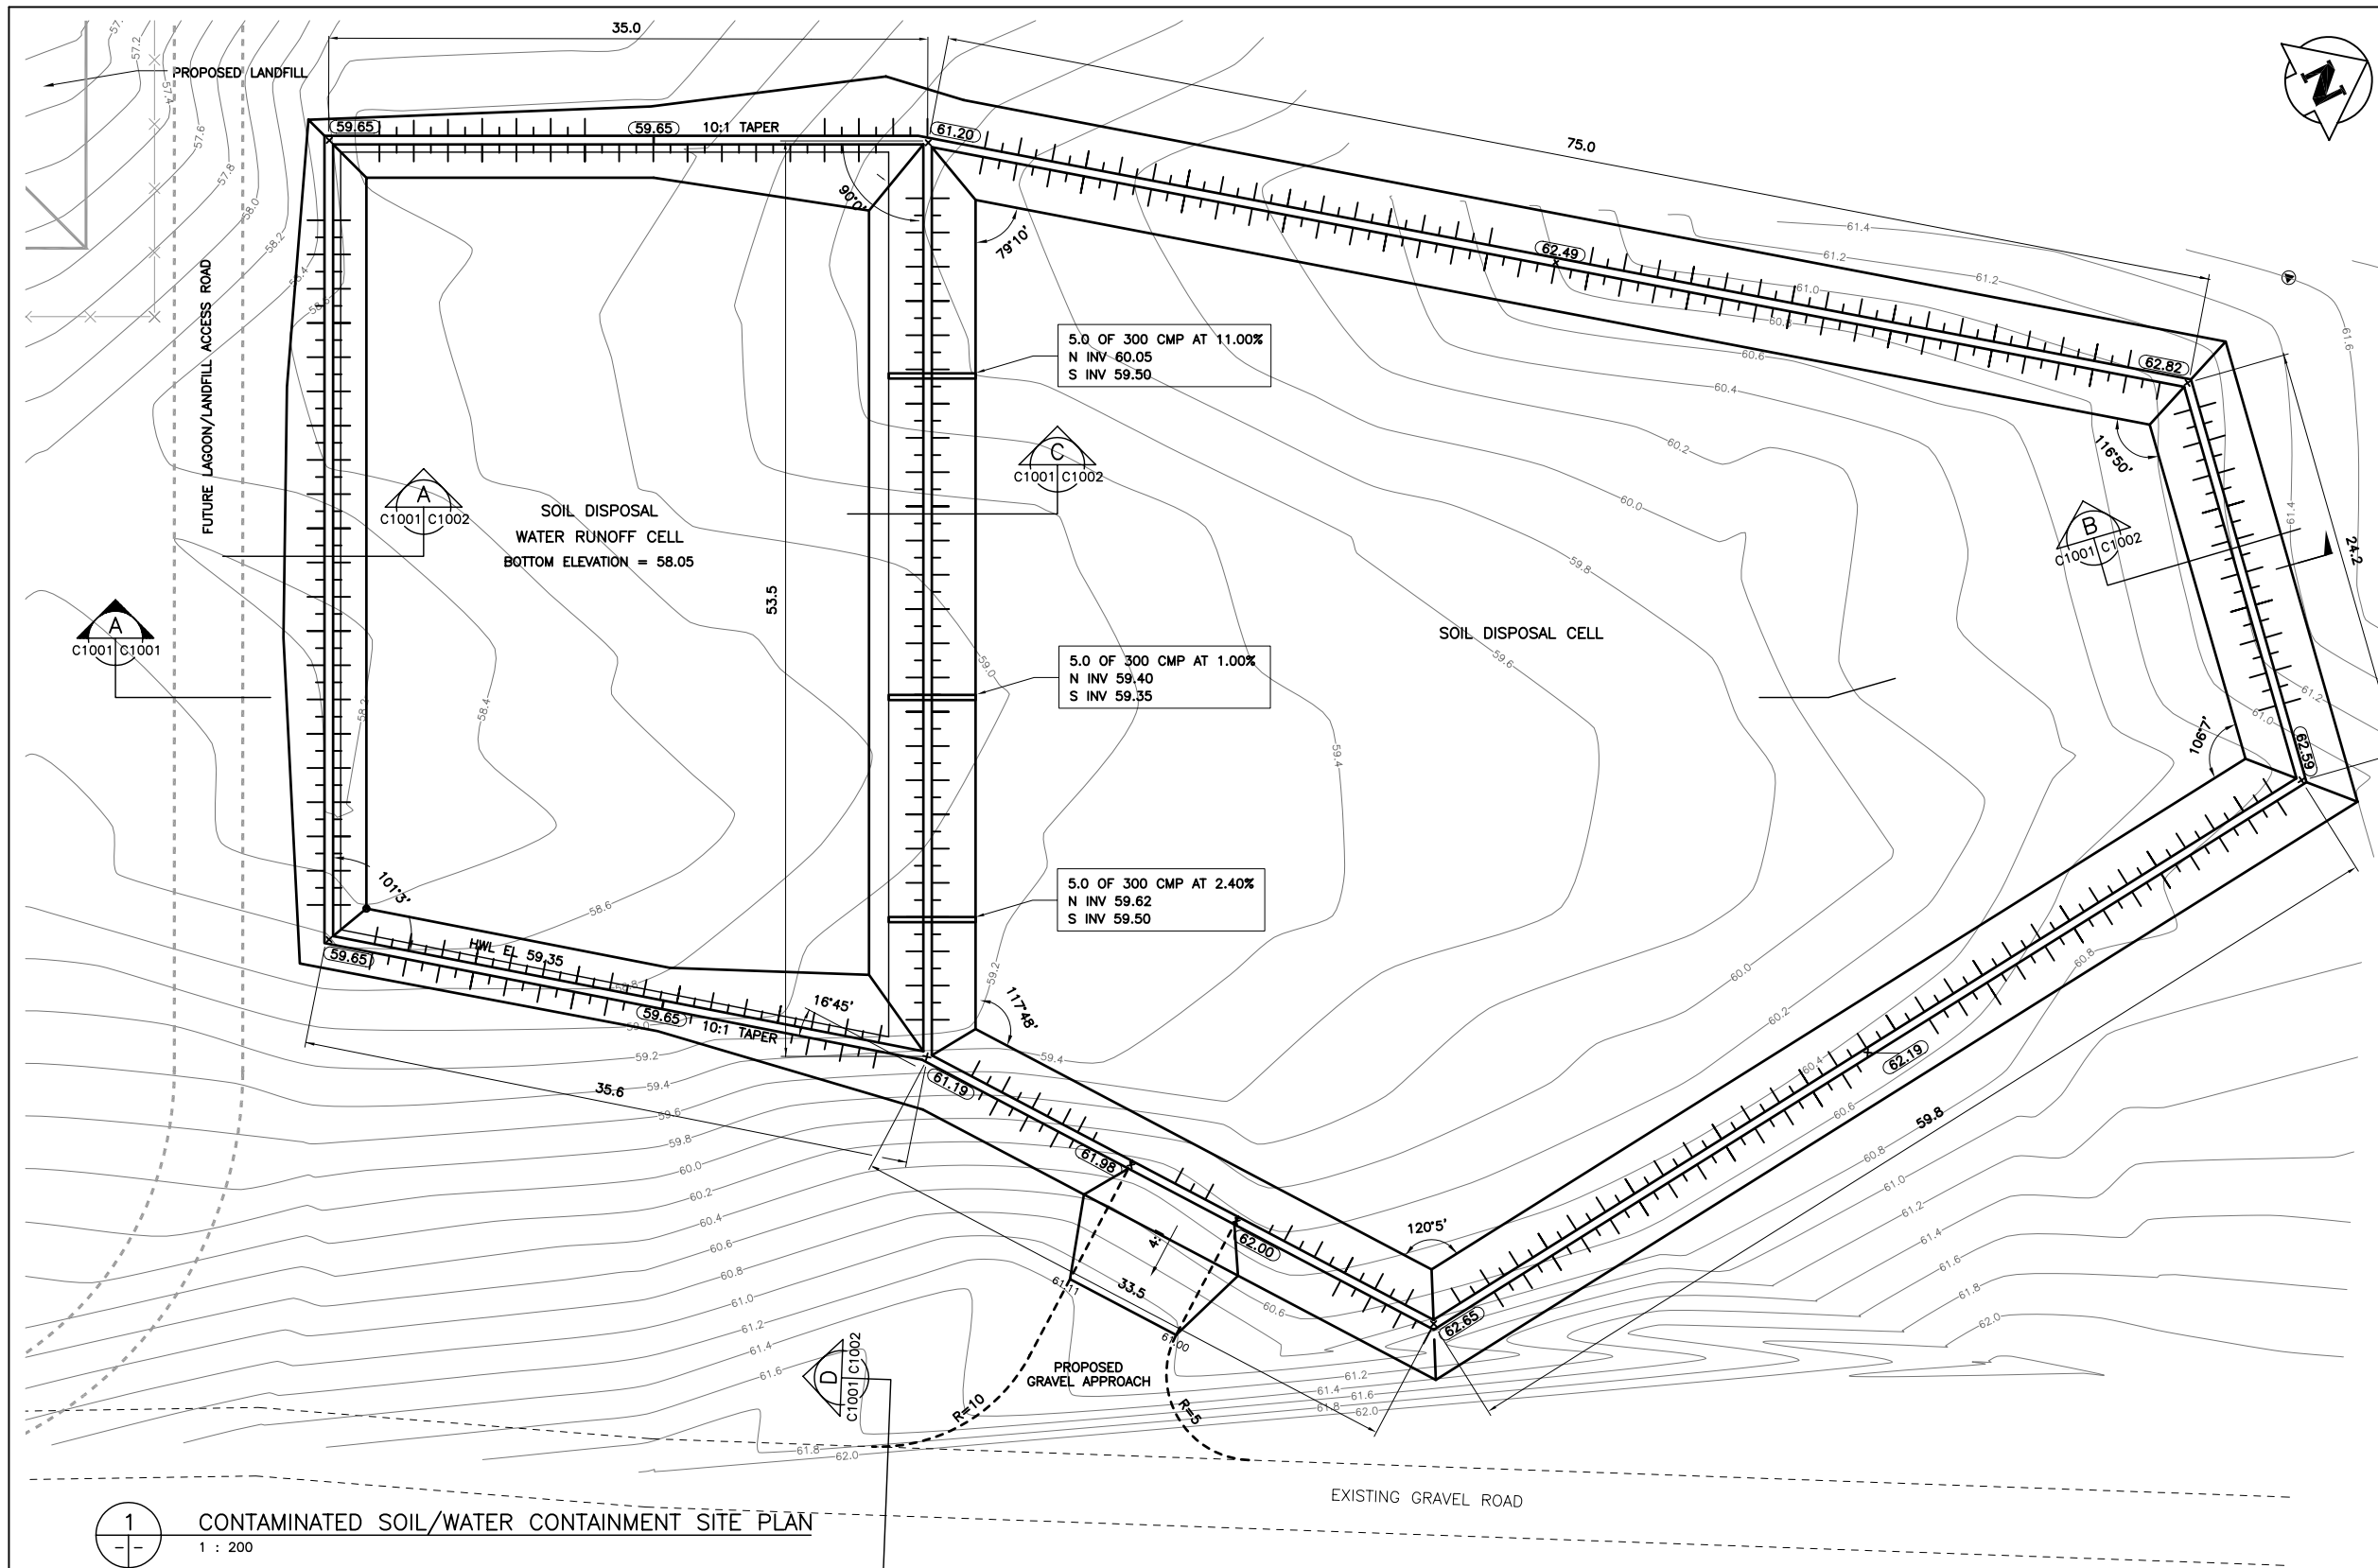

SECTION

HOR 1 : 200, VER 1 : 100

WARDROP

Engineering Inc.