





1 SITE PLAN
1:5000

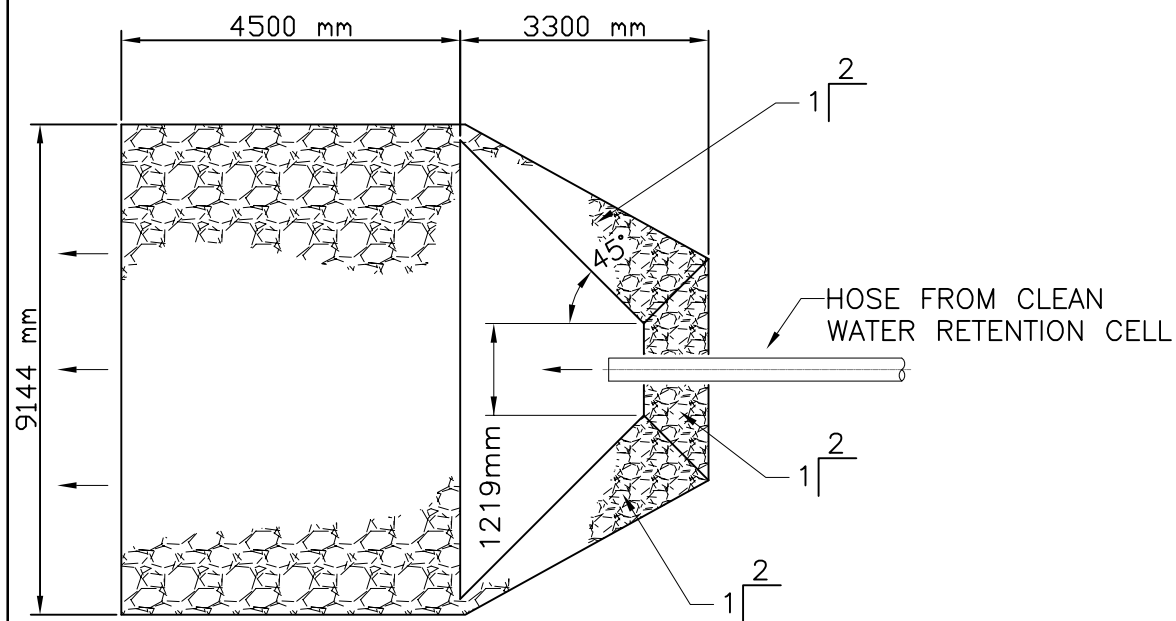

2 SPLASH PAD – PLAN
1:50

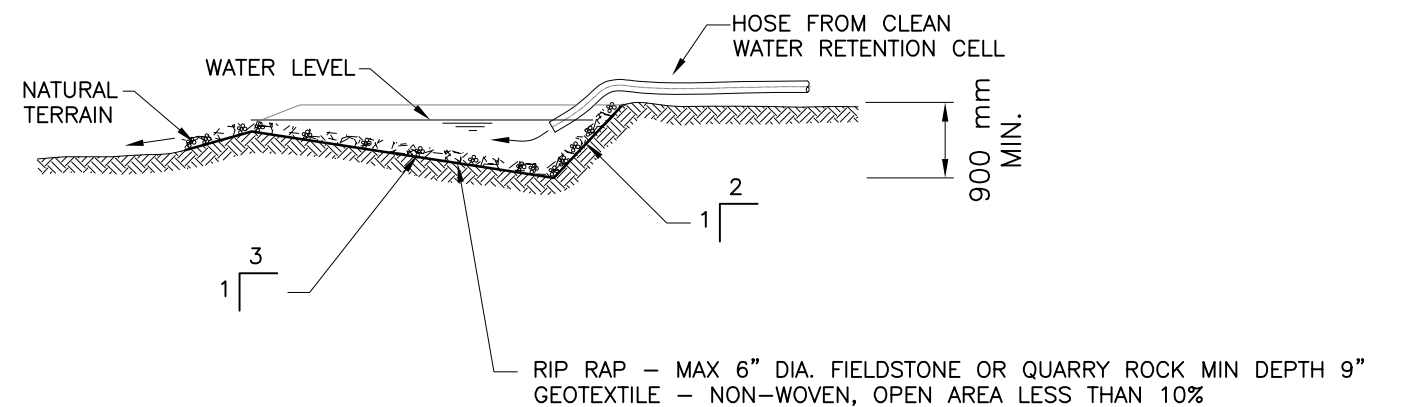

3 SPLASH PAD – SECTION
- - 1:50

[illegible]