



Date Plotted: October 16, 2006 Path: N:\Projects\2008\80297\2008\WorkInProgress\Documents\80297-4\_CAM-4-FINAL-Report\ACAD\_Files\C4-RD01.dwg

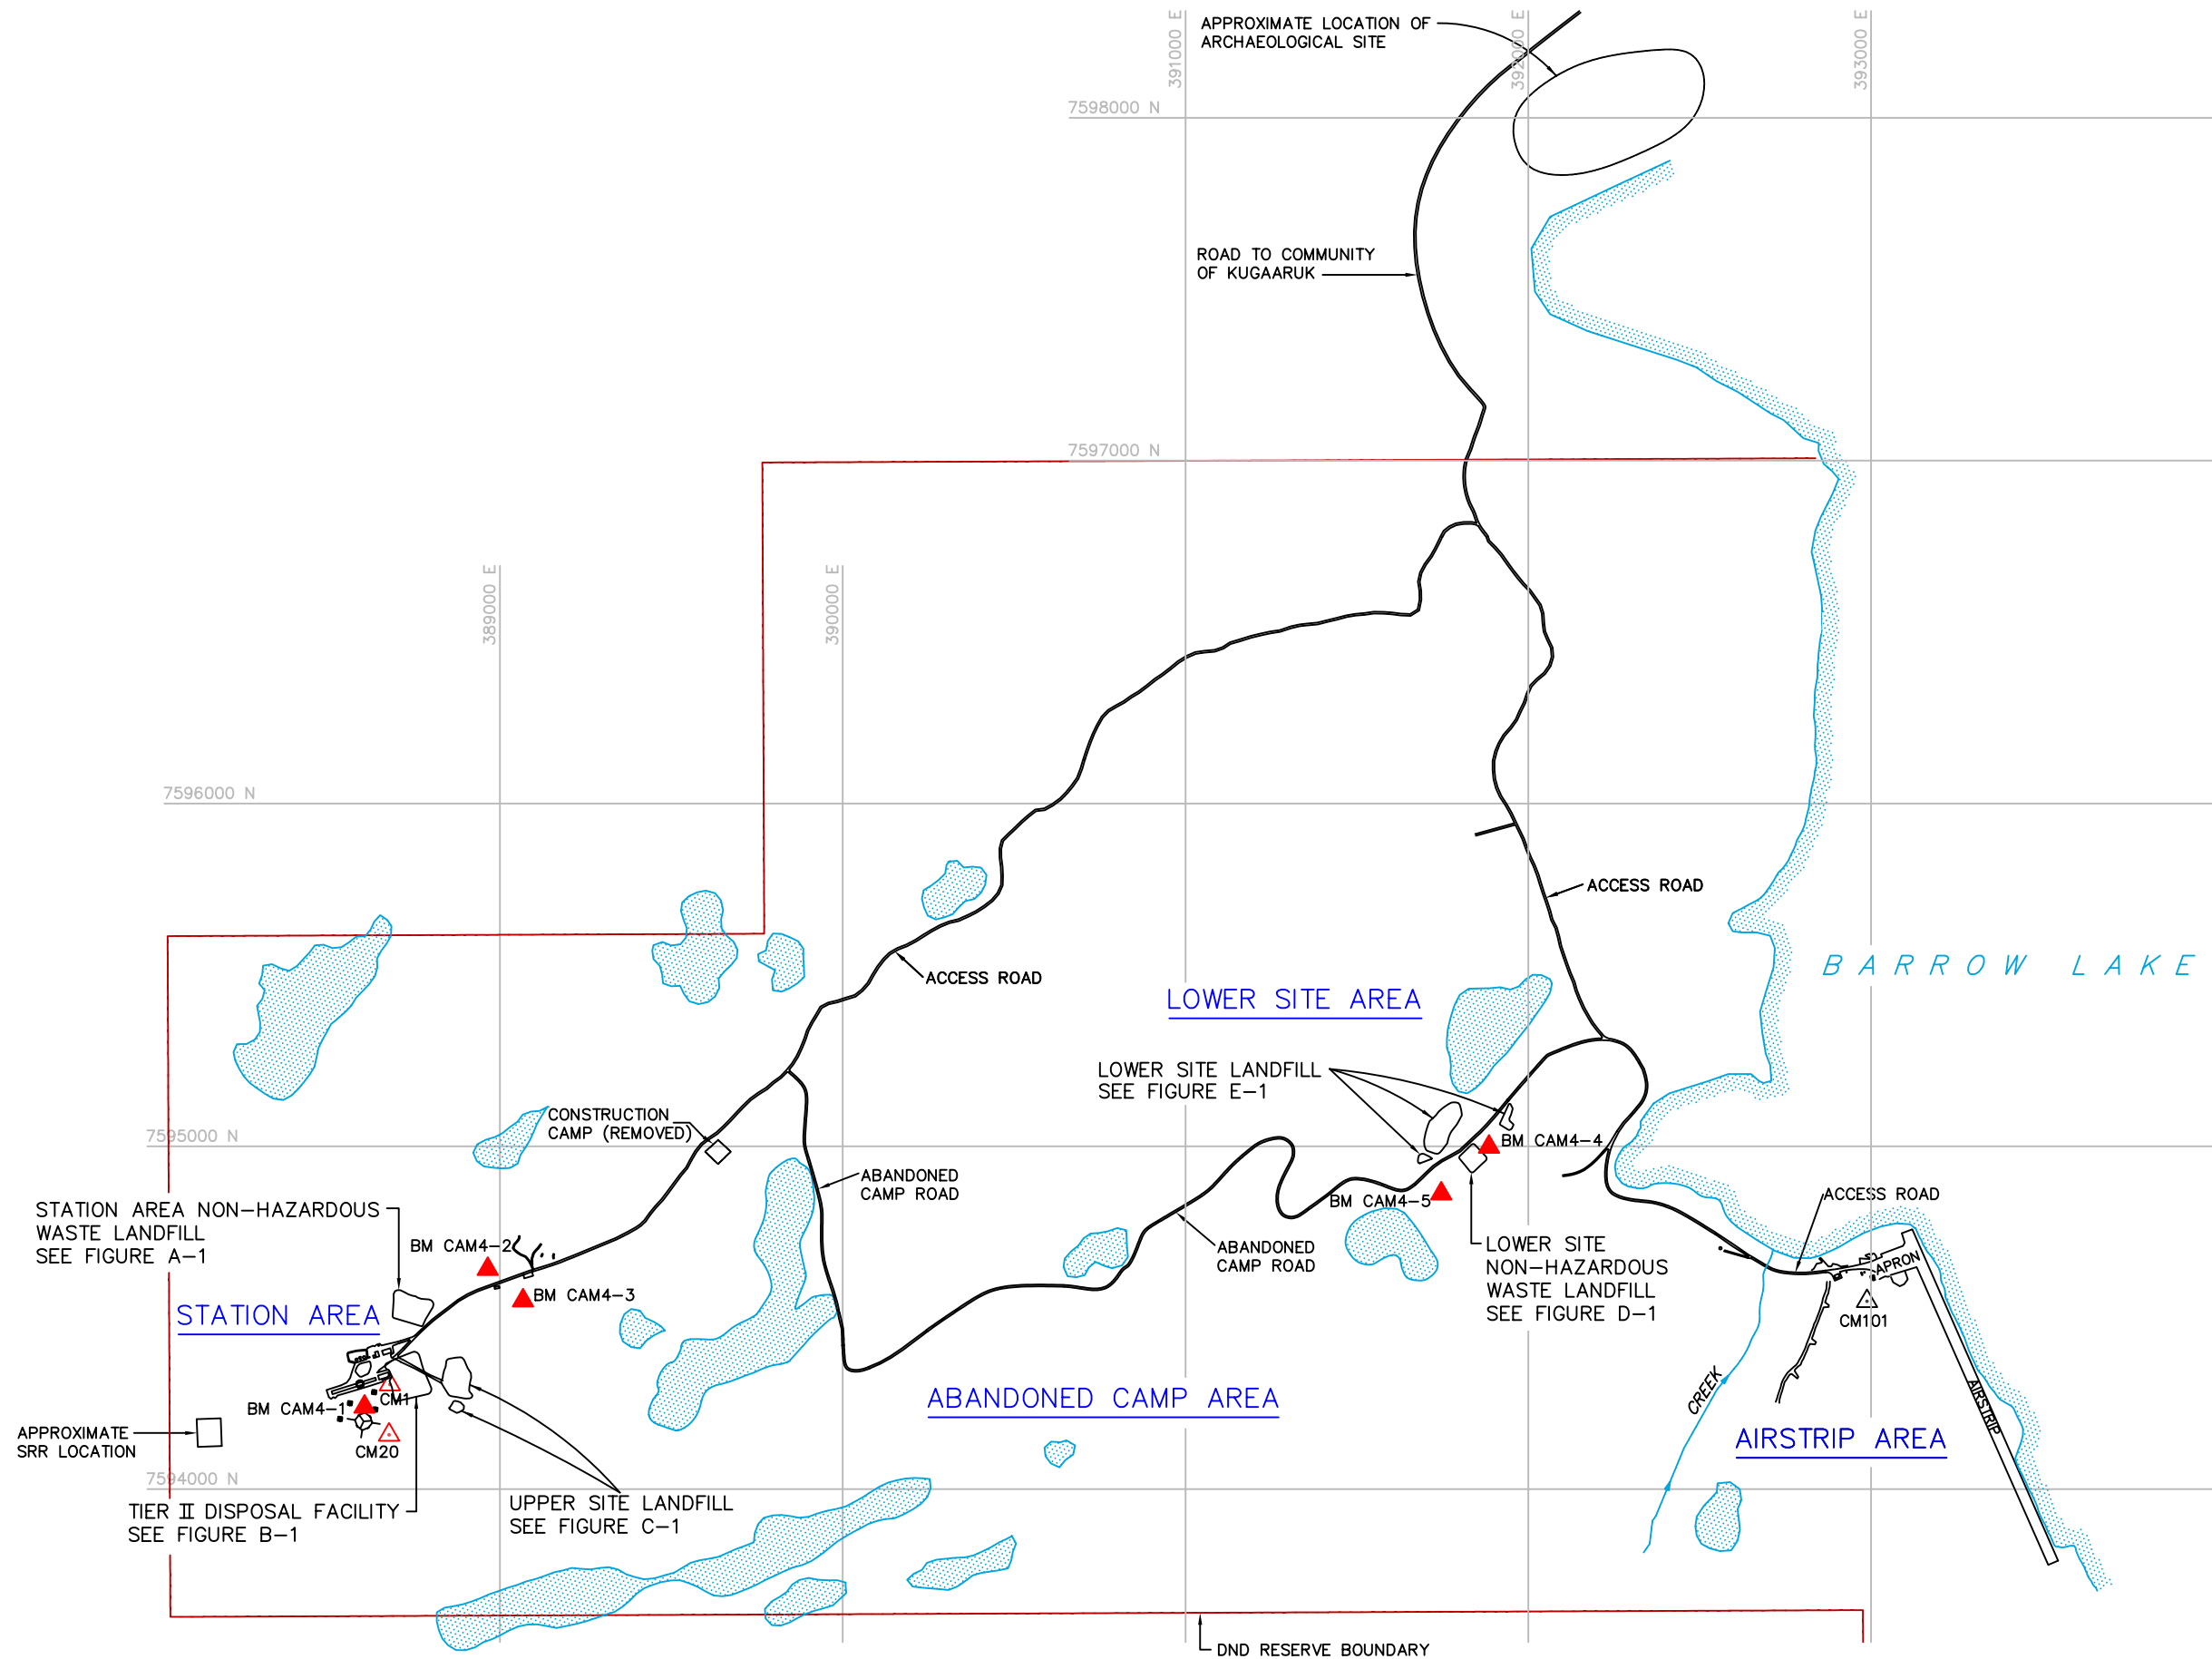

#### Legend

- △ CM1 SURVEY CONTROL MONUMENT
- ▲ BM-2 PERMANENT BENCHMARK LOCATION

Map Sources / Notes:  
Source drawing from UMA: C4-RD01.dwg

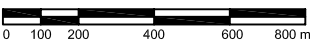

1 : 20,000

UTM Zone 16W, NAD83

File Name:	C4-RD01.dwg	Prepared by:	KAB
Reviewed by:	DCJ	Project Number:	80-297
Date Issued:	October, 2008		

#### Defence Construction Canada

2008 CAM-4 DEW Line Monitoring Program  
CAM-4 Kugaaruk  
Nunavut Territory

#### Dew Line Clean Up Monitoring Plan

AECOM

Figure 2-1  
Version 1