


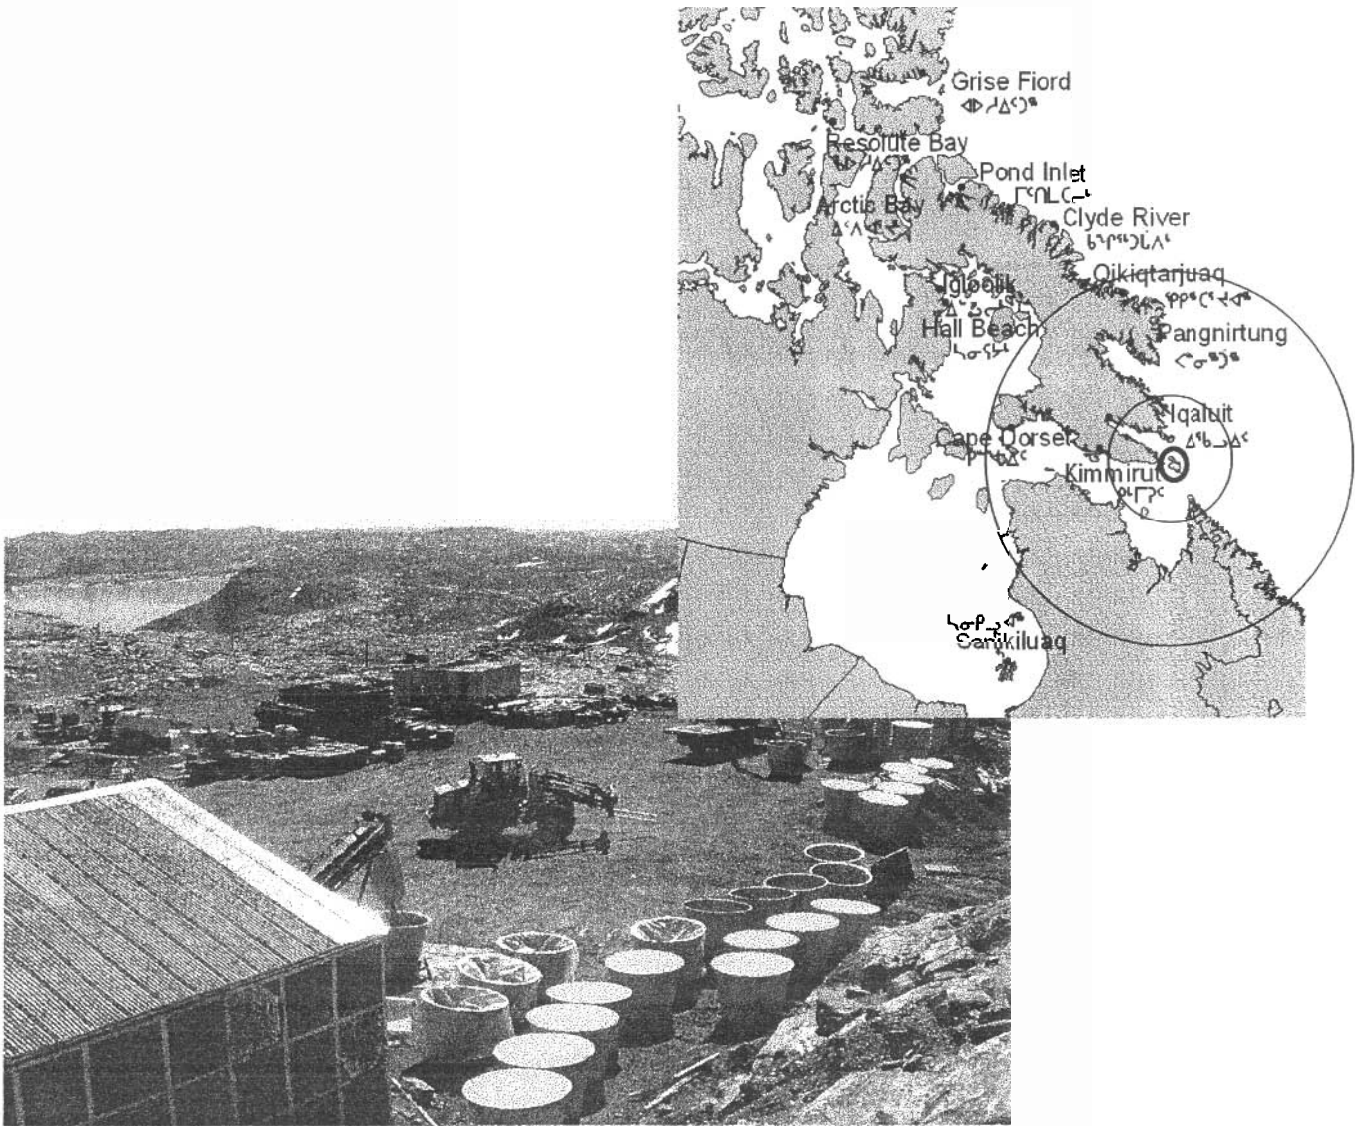


INDIAN AND NORTHERN AFFAIRS CANADA
AFFAIRES INDIENNES ET DU NORD CANADA

RESOLUTION ISLAND PROJECT

AS-BUILT DRAWING INDEX	
DRAWING NUMBER	TITLE
SITING	
NWB-2003-102-01	LOCATION OF BORROW PITS
NWB-2003-102-02	LOCATION OF CEPA SOIL TO BE EXCAVATED AT THE UPPER SITE, AND THE CURRENT CEPA SOIL CONTAINERISATION PLATFORM
NWB-2003-102-03	LOCATION OF CEPA SOIL TO BE EXCAVATED AT THE LOWER SITE, AND THE FUTURE CEPA SOIL CONTAINERISATION PLATFORM
NWB-2003-102-04	PROPOSED LOCATION OF THE NEW TIER II LANDFILL, AND THE LOCATION OF TIER II SOIL TO BE EXCAVATED AT THE UPPER SITE
NWB-2003-102-05	LOCATION OF TIER II SOIL TO BE EXCAVATED AT THE LOWER SITE AND THE HAZARDOUS WASTE STORAGE FACILITY
NWB-2003-102-06	LOCATION OF HYDROCARBON CONTAMINATED SOIL TO BE EXCAVATED AT THE UPPER SITE
NWB-2003-102-07	LOCATION OF HYDROCARBON CONTAMINATED SOIL TO BE EXCAVATED AT THE LOWER SITE
NWB-2003-102-08	LOCATION OF CONTAINMENT BARRIERS, NON-HAZARDOUS LANDFILLS, AND BUILDINGS TO BE DEMOLISHED AT THE UPPER SITE
NWB-2003-102-09	LOCATION OF CONTAINMENT BARRIERS, NON-HAZARDOUS LANDFILLS, AND BUILDINGS TO BE DEMOLISHED AT THE LOWER SITE
NWB-2003-102-10	WASTE POL INCINERATION PLATFORM




BAF-5 RESOLUTION ISLAND
PROJECT SUMMARY DRAWINGS

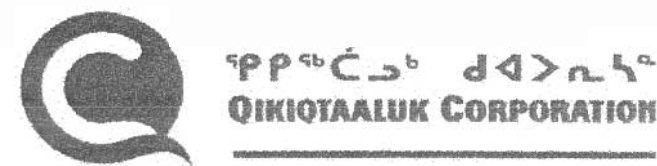

ᐅᓴᓴᓴ



MARCH 2003

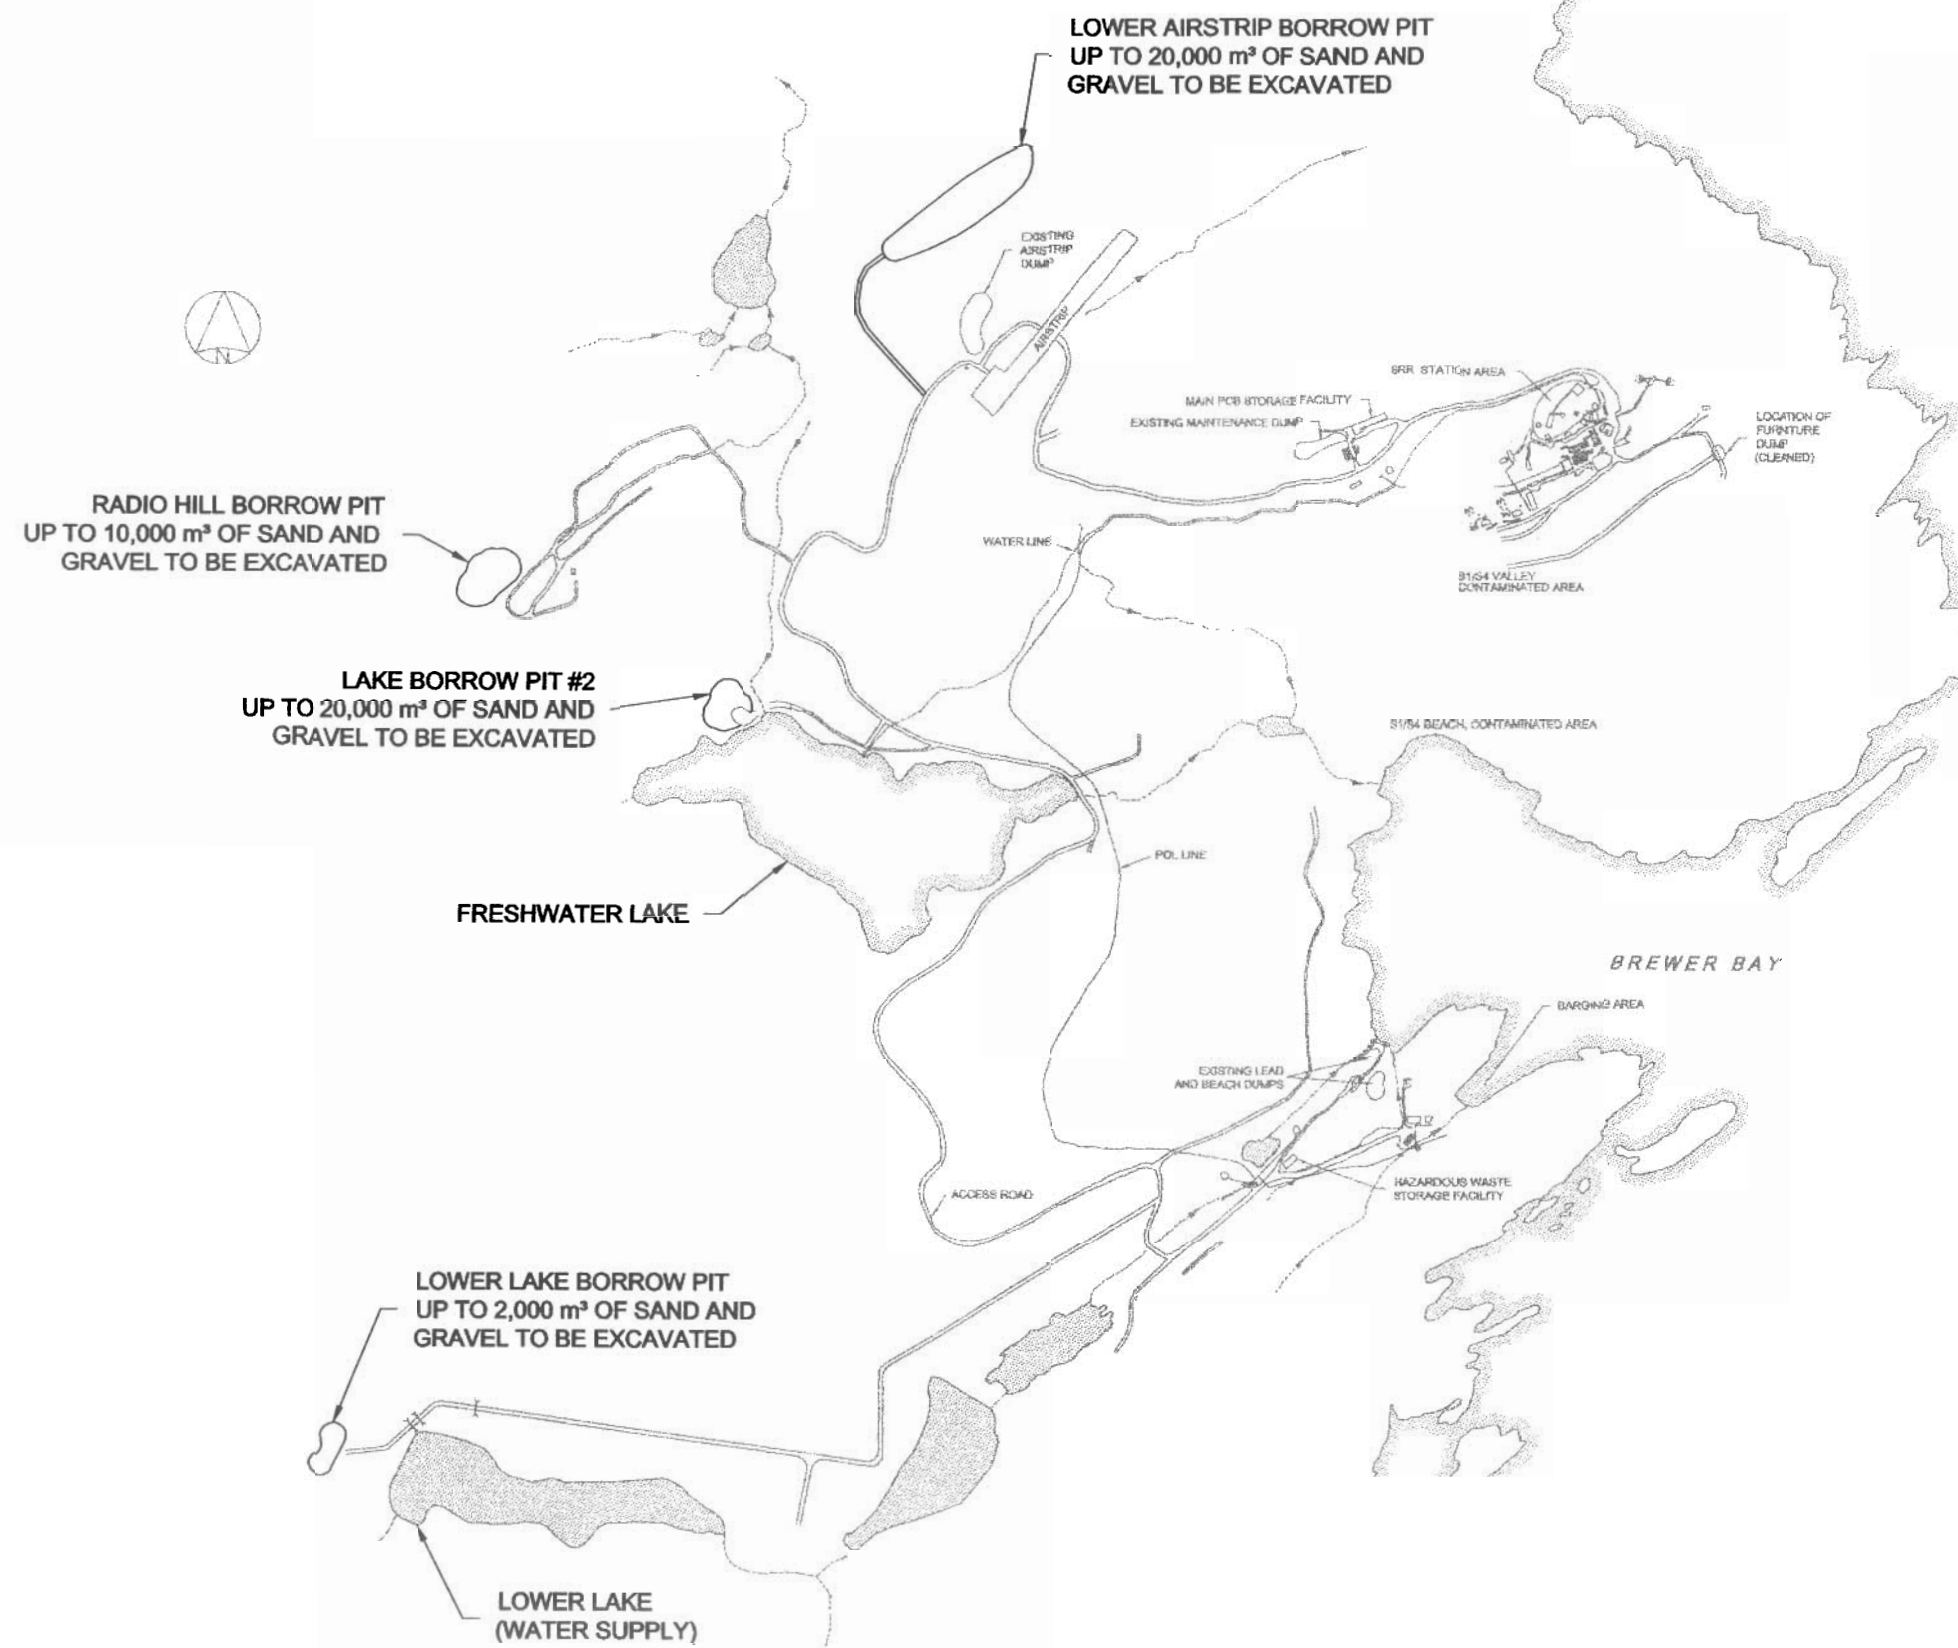

- GENERAL NOTES:
1. PLANS MAY DIFFER DEPENDING ON BUDGET APPROVALS, FUNDING DECISIONS, AND MANAGEMENT TEAM DECISIONS
 2. LOCATIONS OF BORROW AREAS ARE APPROXIMATE AND NOT SURVEYED.

LEGEND:

No.	DATE	REVISION	REVISION	APPR.
-----	------	----------	----------	-------




PROJECT - PROJET
BAF-5 RESOLUTION ISLAND

© COPYRIGHT HER MAJESTY THE QUEEN
IN THE RIGHT OF CANADA 2003,
AS REPRESENTED BY INDIAN AND
NORTHERN AFFAIRS CANADA

TRADE - MÉTIER
SITING
DATE
2003-02-25

SUBJECT - SUJET
LOCATION OF BORROW PITS

PRODUCTION	CONCURRENCE - ASSENTMENT
DESIGNED ÉTUDE	
DRAWN Dessin	
CHECKED VÉRIFIÉ	
COORDINATION	REVIEWED - REVU FOR INFORMATION ONLY
DWG. NO. - Dessin NO. NWB-2003-102-01	

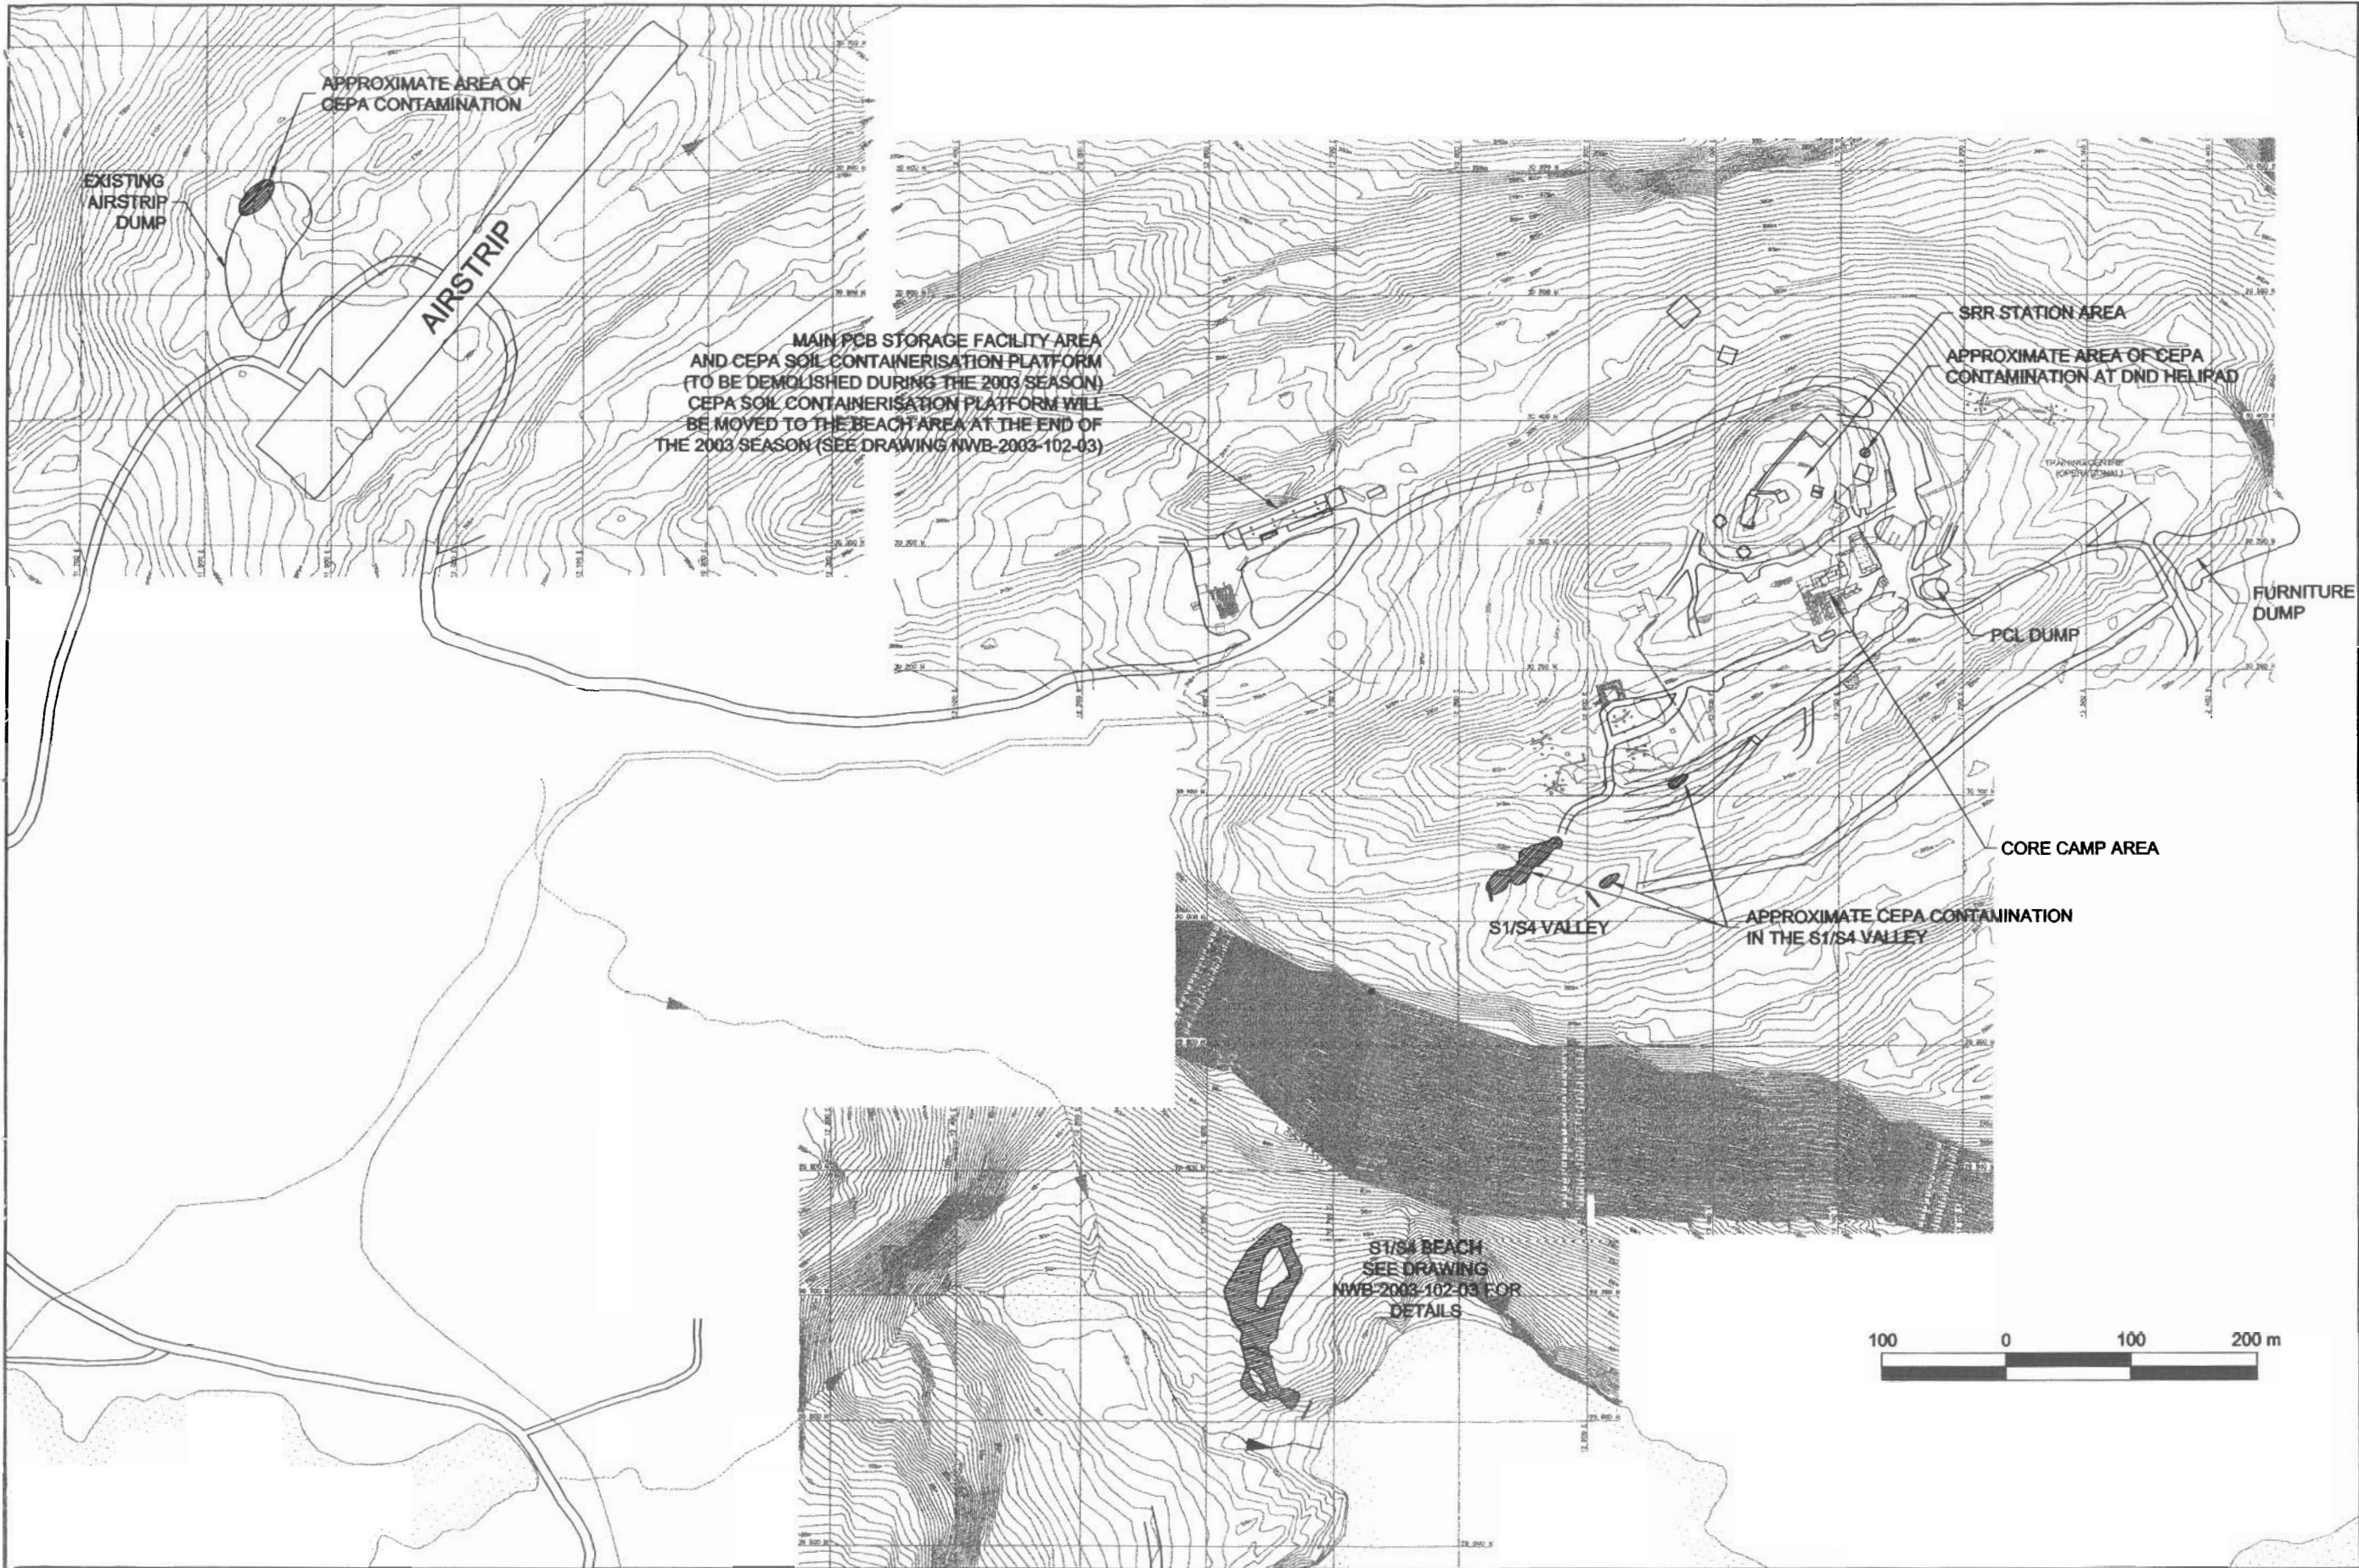



INDIAN AND NORTHERN
AFFAIRS CANADA

NUNAVUT REGIONAL OFFICE

GENERAL NOTES:

1. PLANS MAY DIFFER DEPENDING ON BUDGET
APPROVALS, FUNDING DECISIONS, AND
MANAGEMENT TEAM DECISIONS

LEGEND:

 APPROXIMATE AREA OF CEPA
CONTAMINATED SOIL

No.	DATE	REVISION	REVISION	APPR.



ᑭᑭᑭᑭᑭᑭ ᑭᑭᑭᑭᑭᑭ
QIKIKIAALUK CORPORATION

Sinanni INC.

SCALE - ÉCHELLE
AS SHOWN

PROJECT - PROJET
BAF-5 RESOLUTION ISLAND

© COPYRIGHT HER MAJESTY THE QUEEN
IN THE RIGHT OF CANADA 2003,
AS REPRESENTED BY INDIAN AND
NORTHERN AFFAIRS CANADA

TRADE - MÉTIER	SITING	DATE
SUBJECT - SUJET		2003-03-05


LOCATION OF CEPA SOIL TO BE EXCAVATED
AT THE UPPER SITE, AND THE CURRENT
CEPA SOIL CONTAINERISATION PLATFORM

PRODUCTION	CONCURRENCE - ASSENTMENT
DESIGNED ÉTUDE	
DRAWN DÉSSINÉ	
CHECKED VÉRIFIÉ	
COORDINATION	

REVIEWED - REVU
FOR INFORMATION ONLY

DRAWING NO. - DÉSSIN NO.
NWB-2003-102-02



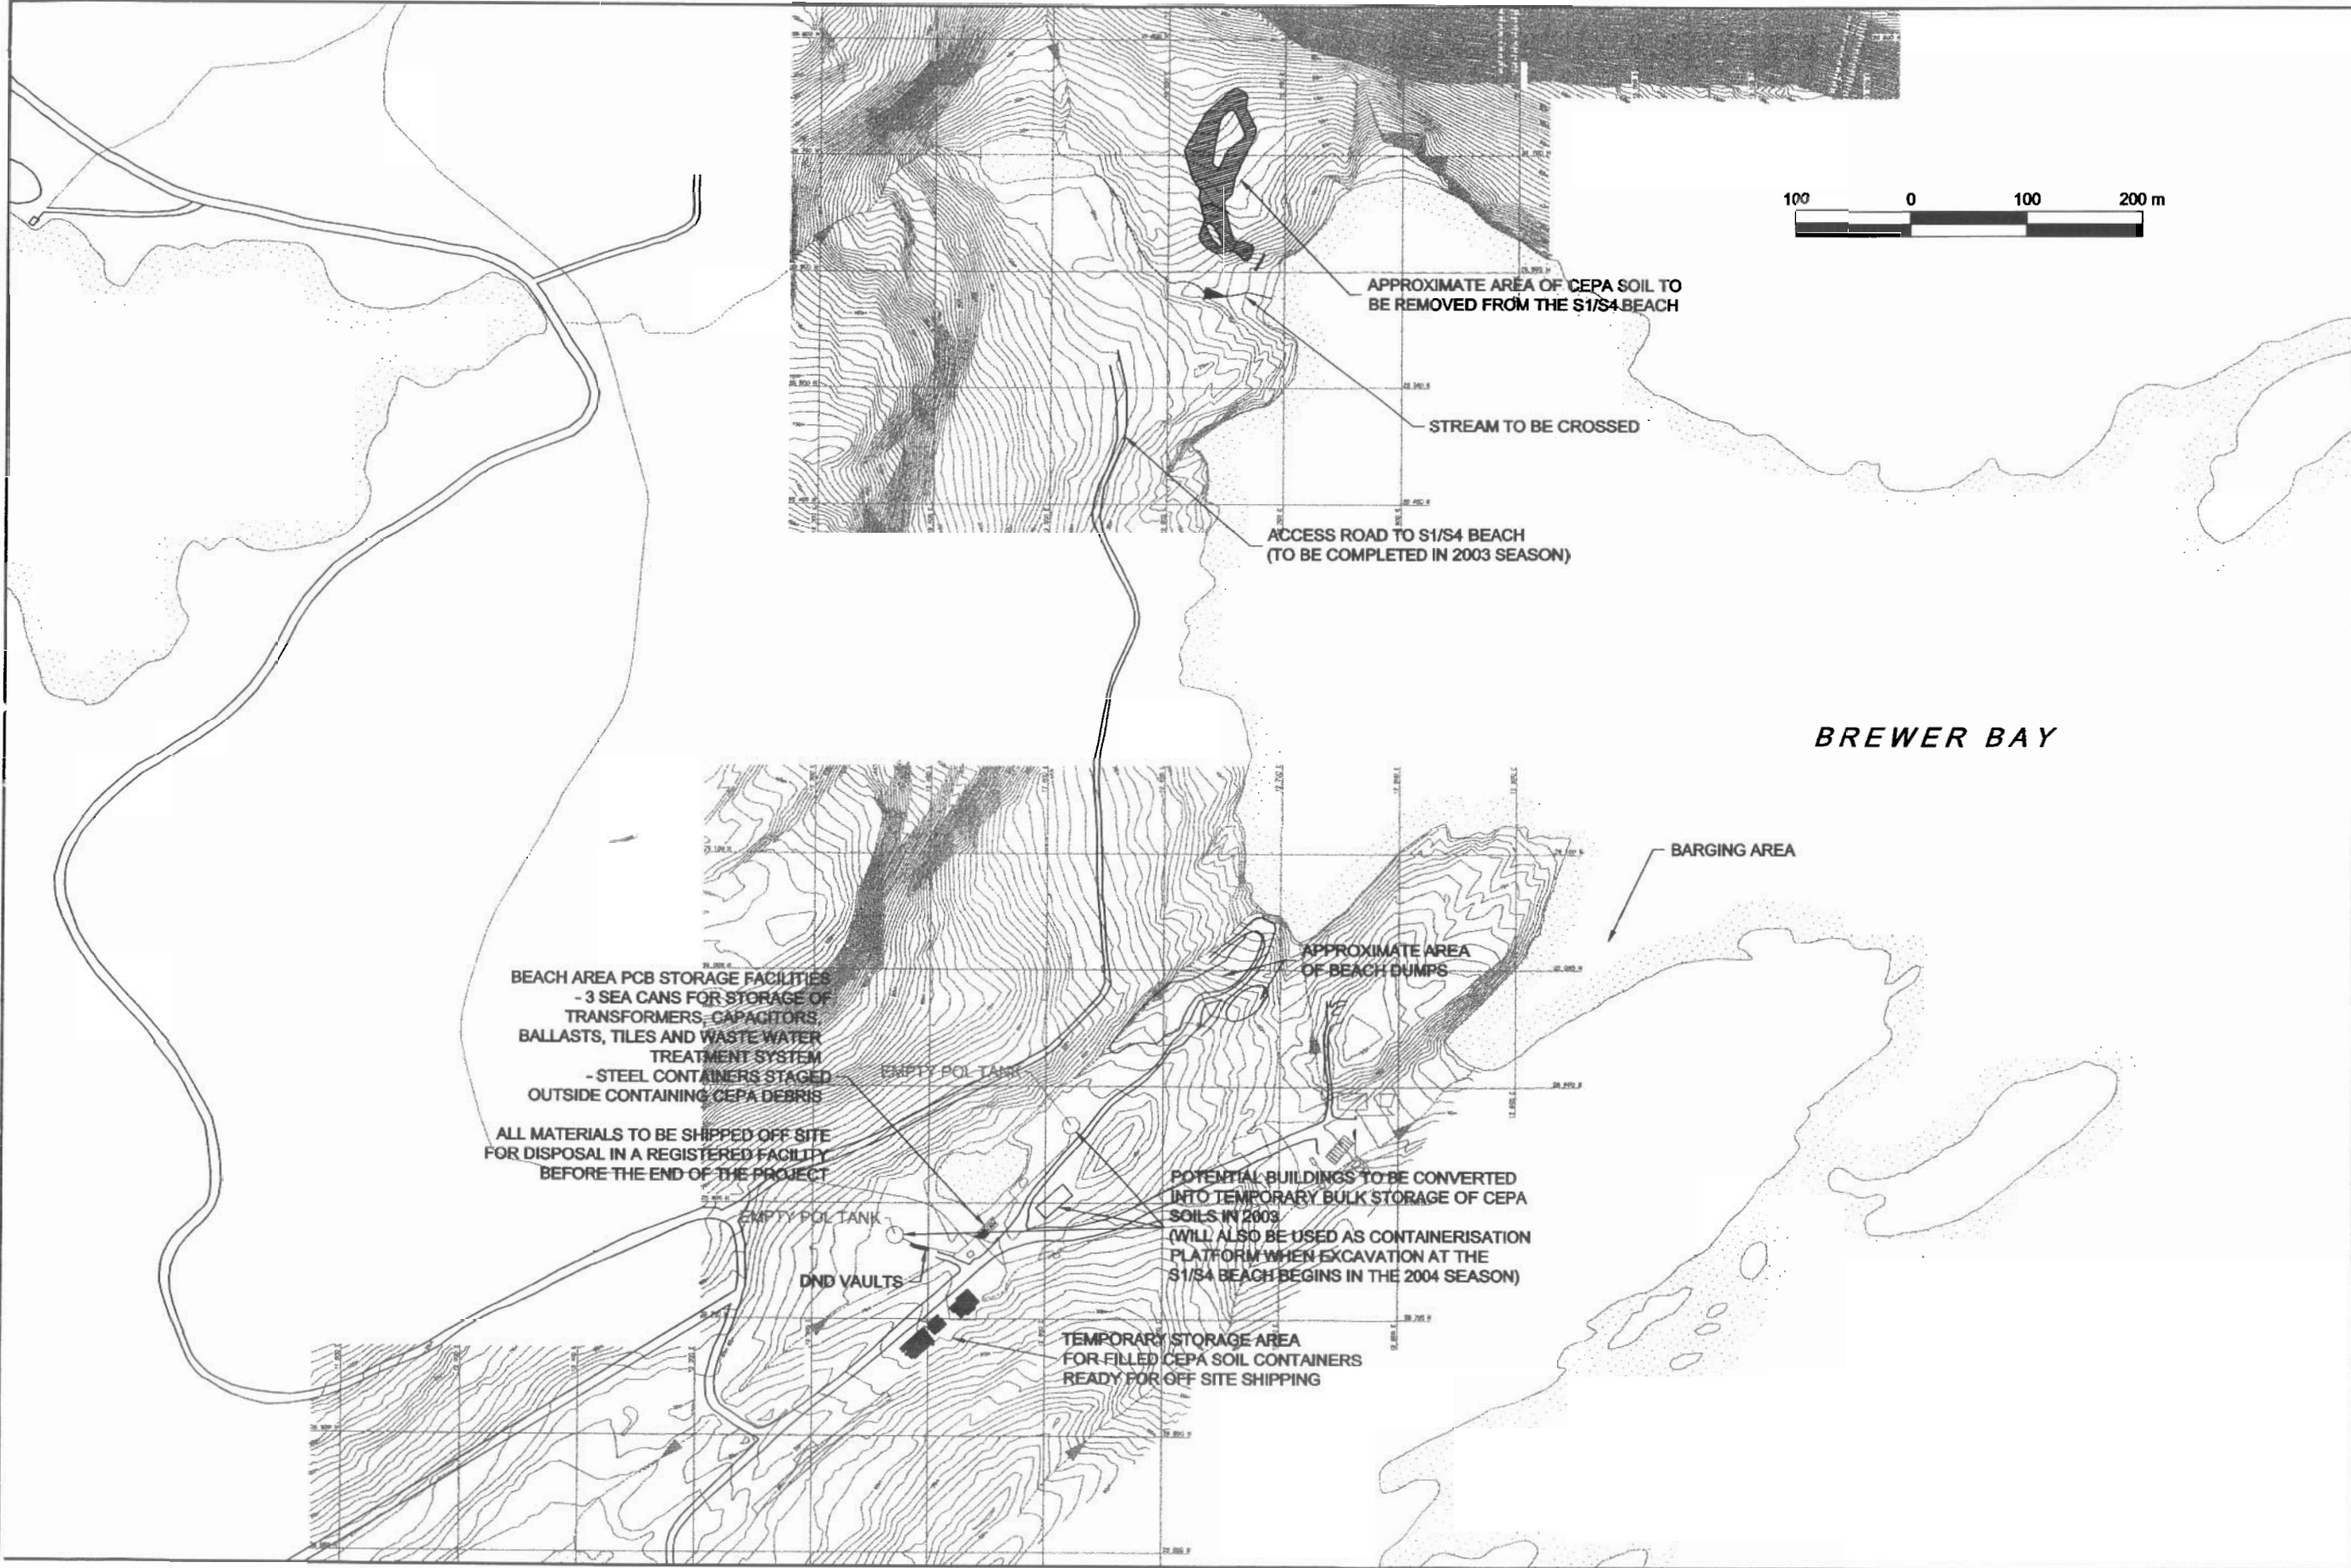




INDIAN AND NORTHERN
AFFAIRS CANADA

NUNAVUT REGIONAL OFFICE

GENERAL NOTES:
1. PLANS MAY DIFFER DEPENDING ON BUDGET
APPROVALS, FUNDING DECISIONS, AND
MANAGEMENT TEAM DECISIONS

LEGEND:
 APPROXIMATE AREA OF CEPA
CONTAMINATED SOIL

NO.	DATE	REVISION	REVISION	APPR.
 <div>Sinanni INC.</div>				
SCALE - ÉCHELLE AS SHOWN				
PROJECT - PROJET BAF-5 RESOLUTION ISLAND				
© COPYRIGHT HER MAJESTY THE QUEEN IN THE RIGHT OF CANADA 2003, AS REPRESENTED BY INDIAN AND NORTHERN AFFAIRS CANADA				
TRADE - MÉTIER SITING		DATE 2003-03-05		
SUBJECT - SUJET				
LOCATION OF CEPA SOIL TO BE EXCAVATED AT THE LOWER SITE, AND THE FUTURE CEPA SOIL CONTAINERISATION PLATFORM				
PRODUCTION		CONCURRENCE - ASSENTIMENT		
DESIGNED ÉTUDE				
DRAWN DRESSER				
CHECKED VÉRIFIÉ				
COORDINATION		REVIEWED - REVU FOR INFORMATION ONLY		
DWG. NO. - DESSIN NO. NWB-2003-102-03				
Canada				

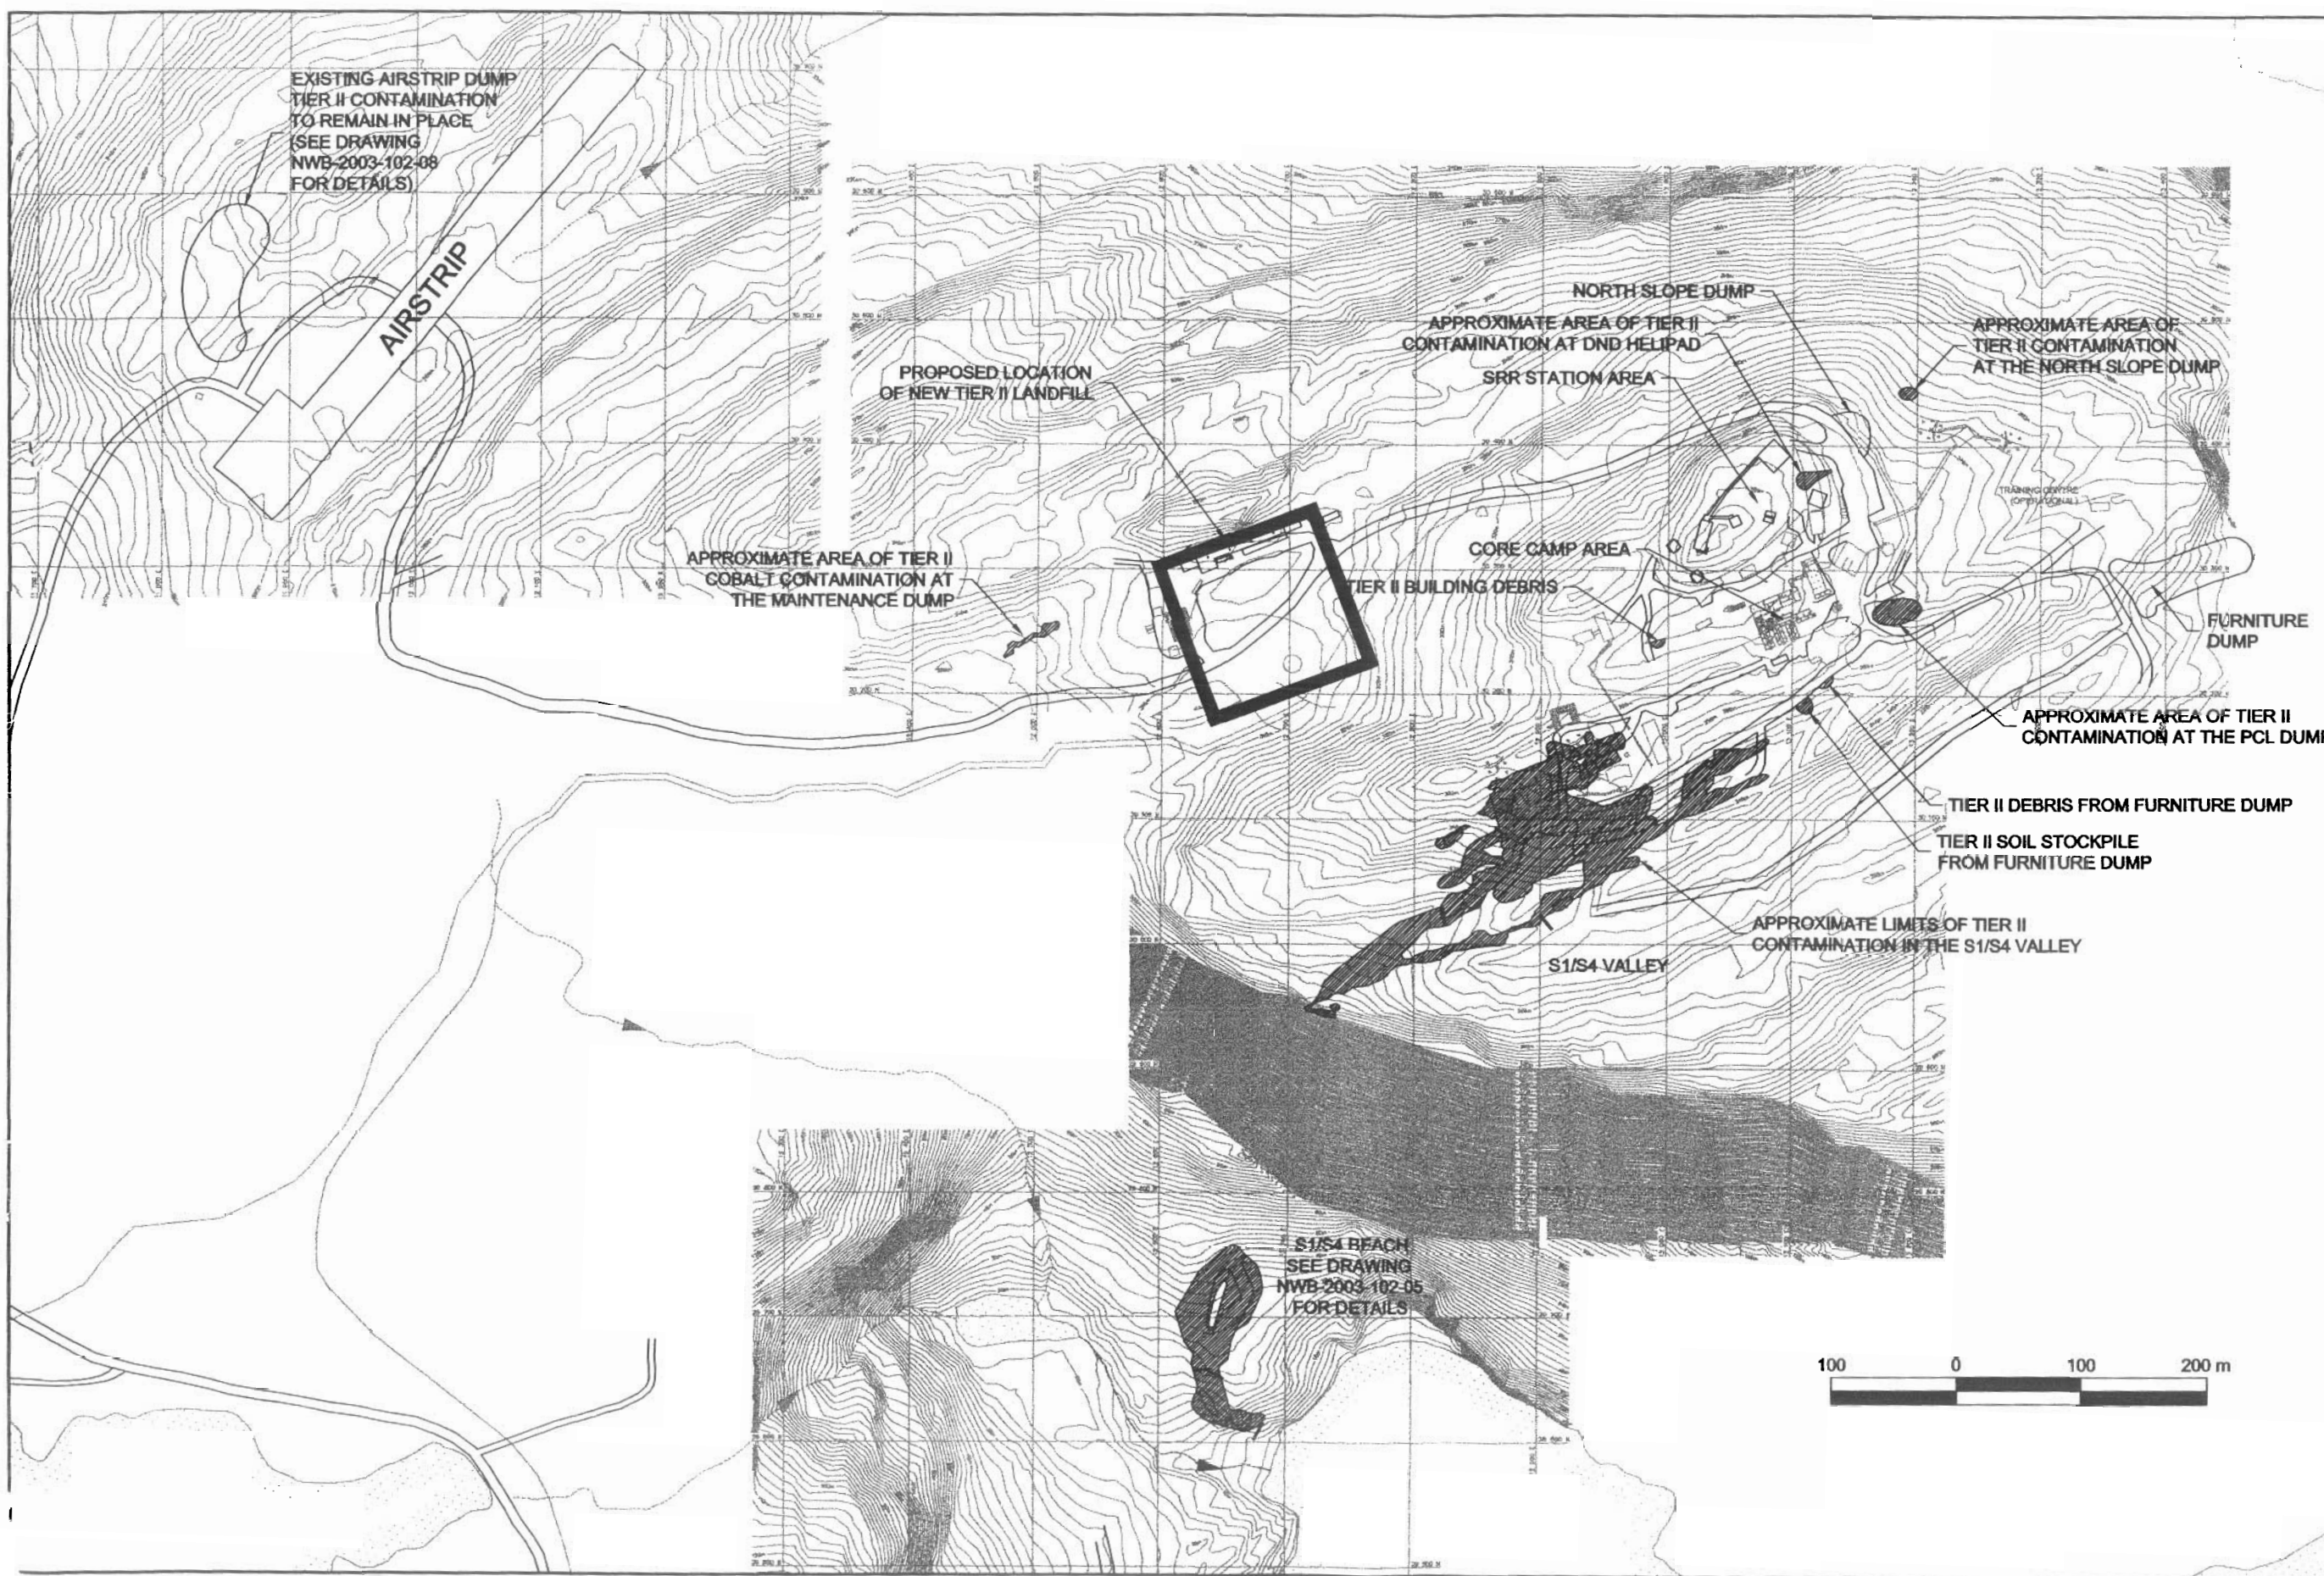




INDIAN AND NORTHERN
AFFAIRS CANADA

NUNAVUT REGIONAL OFFICE

GENERAL NOTES:
1. PLANS MAY DIFFER DEPENDING ON BUDGET APPROVALS, FUNDING DECISIONS, AND MANAGEMENT TEAM DECISIONS.
2. ALL TIER II CONTAMINATED SOIL/WASTE TO BE EXCAVATED AND PLACED IN THE TIER II LANDFILL.

LEGEND:
 APPROXIMATE AREA OF TIER II CONTAMINATED SOIL

No.	DATE	REVISION	REVISION	APPR.
 <div>ᑭᑭᑭᑭᑭᑭ ᑭᑭᑭᑭᑭᑭ QIKIQTALUK CORPORATION Sinanni INC.</div>				
SCALE - ÉCHELLE AS SHOWN				
PROJECT - PROJET BAF-5 RESOLUTION ISLAND				
© COPYRIGHT HER MAJESTY THE QUEEN IN THE RIGHT OF CANADA 2003, AS REPRESENTED BY INDIAN AND NORTHERN AFFAIRS CANADA				
TRADE - MÉTIER SITING		DATE 2003-03-06		
SUBJECT - SUJET PROPOSED LOCATION OF THE NEW TIER II LANDFILL, AND THE LOCATION OF TIER II SOIL TO BE EXCAVATED AT THE UPPER SITE				
PRODUCTION		CONCURRENCE - ASSENTIMENT		
DESIGNED ÉTUDE				
DRAWN DÉSSINÉ				
CHECKED VÉRIFIÉ				
COORDINATION		REVIEWED - REVU FOR INFORMATION ONLY		
DRAWN BY - DÉSSINÉ PAR NWB-2003-102-04				
				

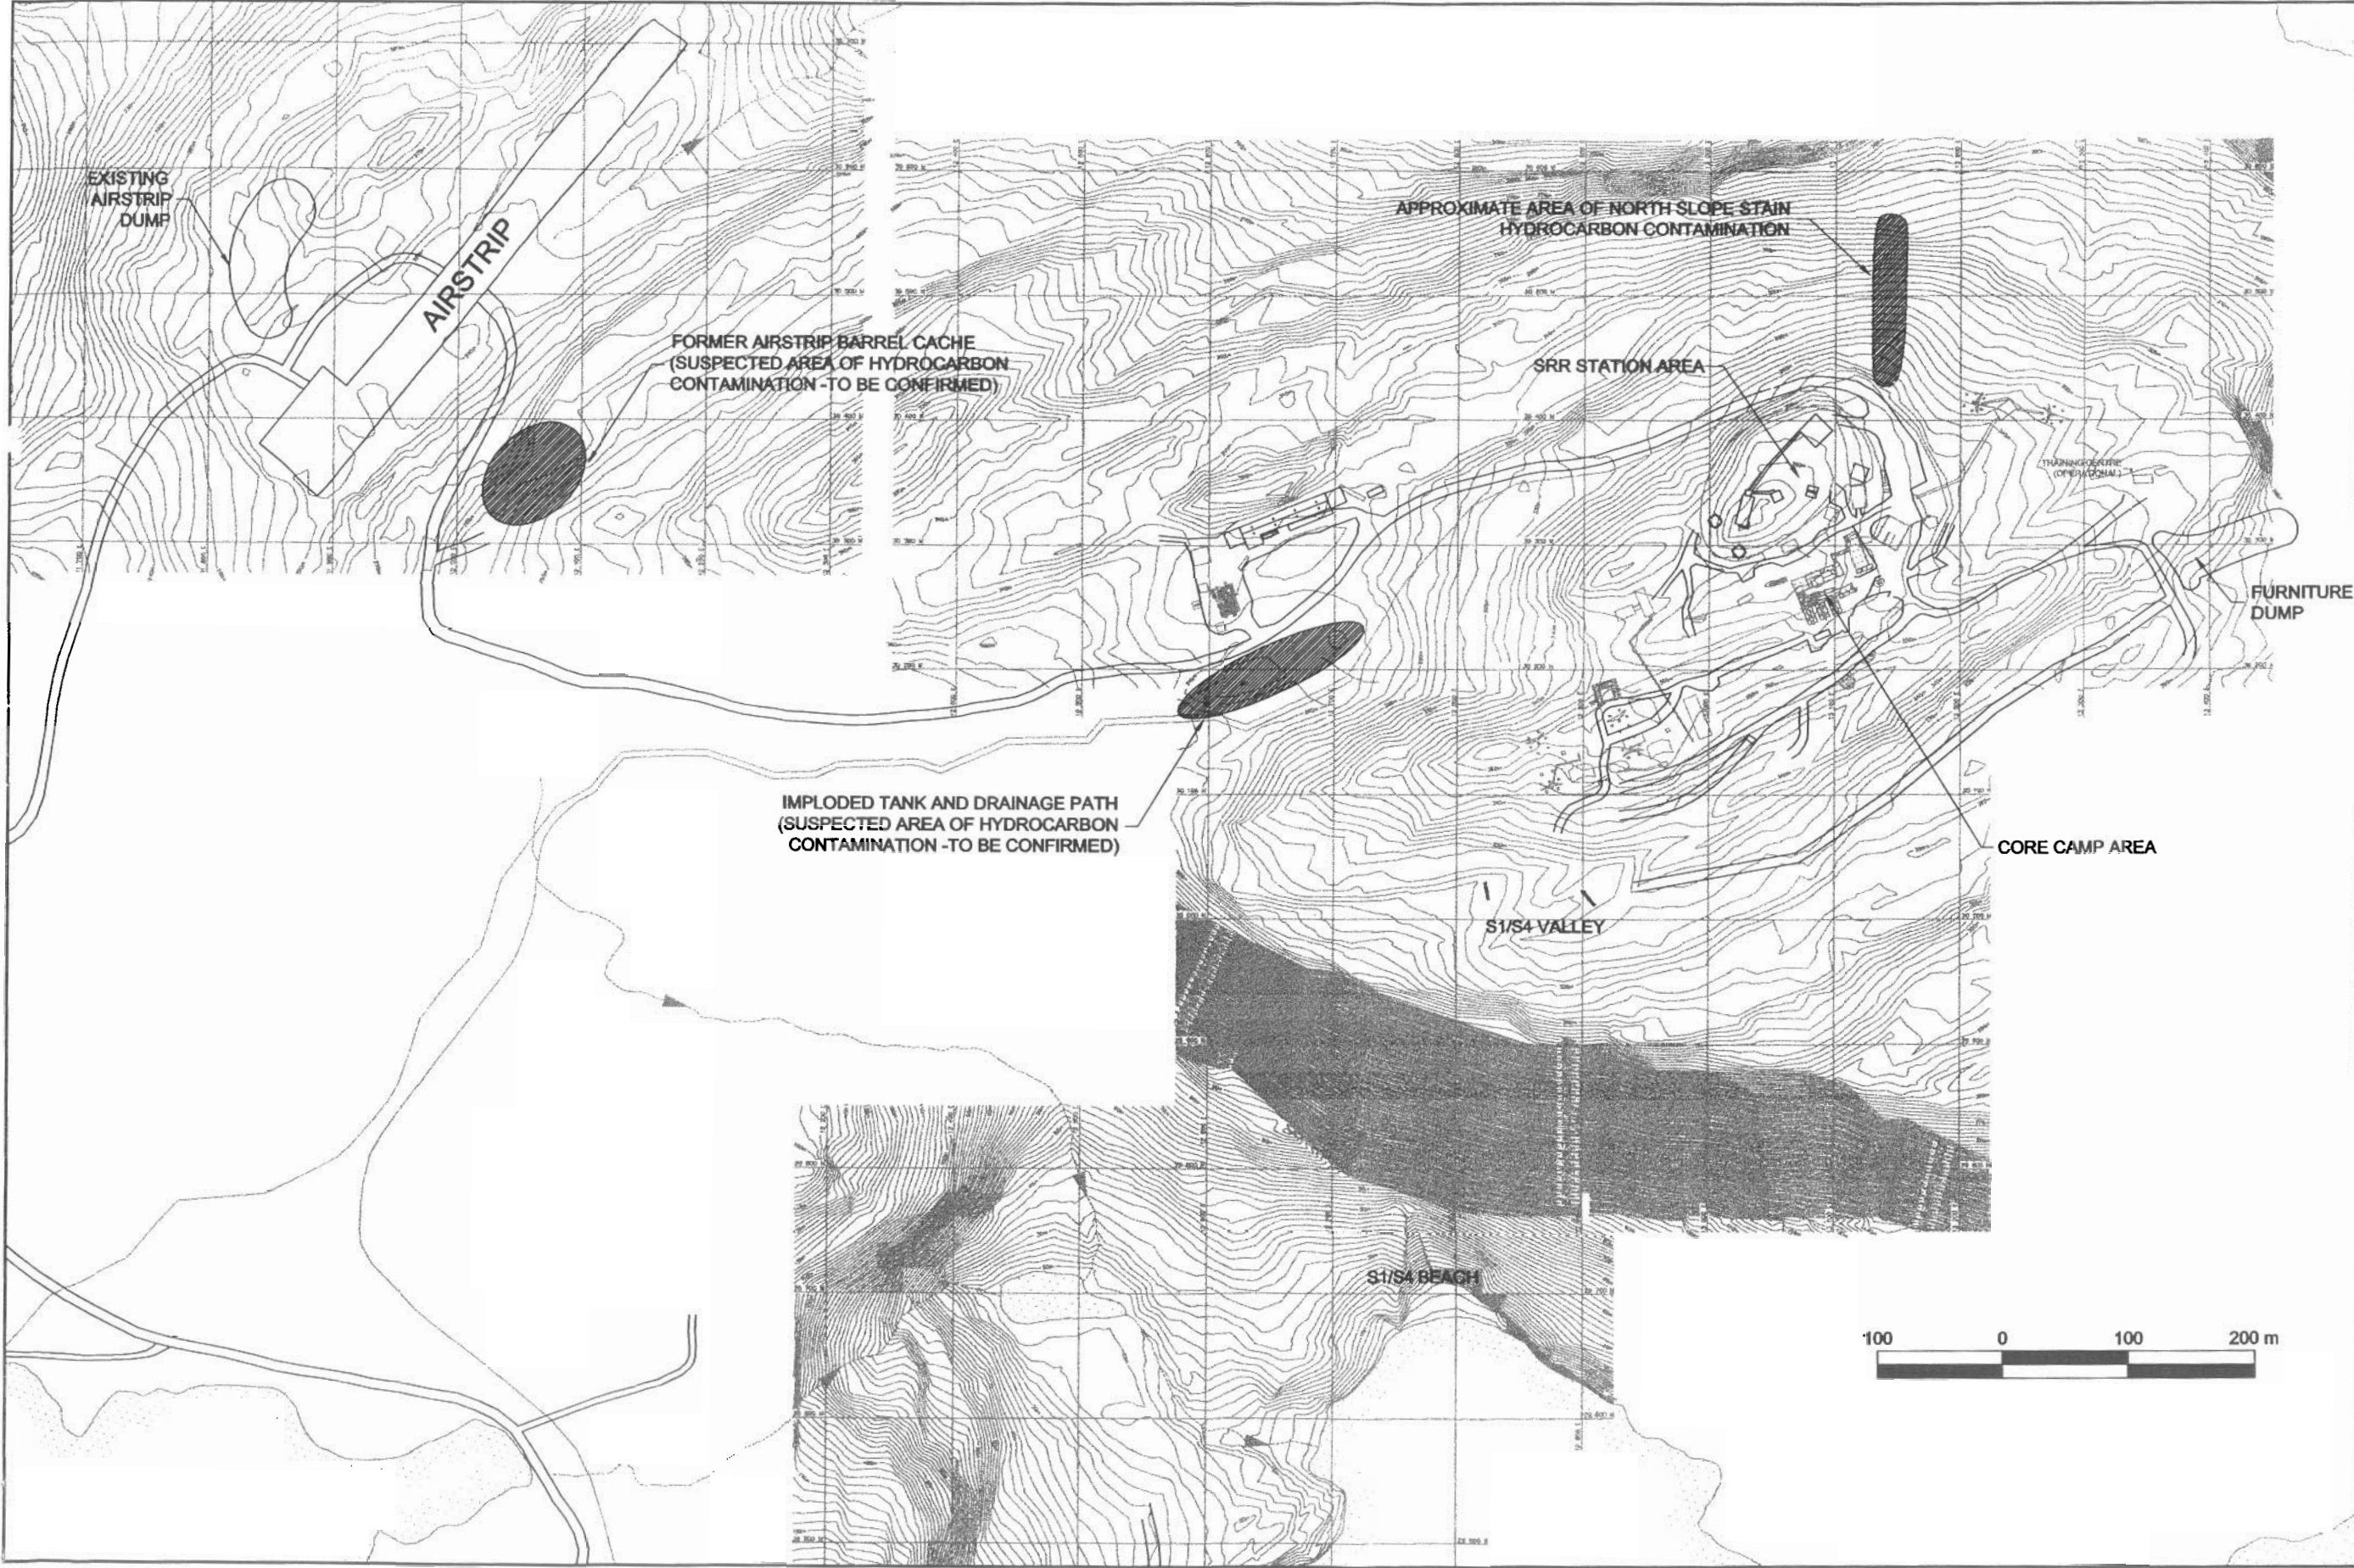

**INDIAN AND NORTHERN AFFAIRS CANADA**

NUNAVUT REGIONAL OFFICE

GENERAL NOTES:

1. PLANS MAY DIFFER DEPENDING ON BUDGET APPROVALS, FUNDING DECISIONS, AND MANAGEMENT TEAM DECISIONS.
2. THE ENTIRE EXTENT OF HYDROCARBON CONTAMINATION IS STILL TO BE DELINEATED. THE AREAS PRESENTED ARE THE APPROXIMATE AREAS WHERE EXTENSIVE HYDROCARBON CONTAMINATION IS KNOWN OR SUSPECTED TO EXIST.

LEGEND:

 APPROXIMATE AREA OF HYDROCARBON CONTAMINATED SOIL

NO.	DATE	REVISION	REVISION	APPR.
<div>Sinanni INC.</div>				
SCALE - ÉCHELLE AS SHOWN				
PROJECT - PROJET BAF-5 RESOLUTION ISLAND				
© COPYRIGHT HER MAJESTY THE QUEEN IN THE RIGHT OF CANADA 2003, AS REPRESENTED BY INDIAN AND NORTHERN AFFAIRS CANADA				
TRADE - MÉTIER SITING		DATE 2003-03-07		
SUBJECT - SUJET				
LOCATION OF HYDROCARBON CONTAMINATED SOIL TO BE REMEDIATED AT THE UPPER SITE				
PRODUCTION		CONCURRENCE - ASSENTIMENT		
DESIGNED ETUQUE				
DRAWN DESSINE				
CHECKED VÉRIFIÉ				
COORDINATION		REVIEWED - REVU FOR INFORMATION ONLY		
DWG. NO. - DESSIN NO. HWB-2003-102-06				
				



INDIAN AND NORTHERN
AFFAIRS CANADA

NUNAVUT REGIONAL OFFICE

GENERAL NOTES:

1. PLANS MAY DIFFER DEPENDING ON BUDGET APPROVALS, FUNDING DECISIONS, AND MANAGEMENT TEAM DECISIONS

LEGEND:

No.	DATE	REVISION	REVISION	APPR.
-----	------	----------	----------	-------



SCALE - ÉCHELLE
AS SHOWN

PROJECT - PROJET
BAF-5 RESOLUTION ISLAND

© COPYRIGHT HER MAJESTY THE QUEEN
IN THE RIGHT OF CANADA 2003,
AS REPRESENTED BY INDIAN AND
NORTHERN AFFAIRS CANADA


TRADE - MÉTIER
SITING
DATE
2003-03-06

SUBJECT - SUJET
LOCATION OF CONTAINMENT BARRIERS,
NON-HAZARDOUS LANDFILLS, AND
BUILDINGS TO BE DEMOLISHED AT THE
UPPER SITE

PRODUCTION	CONCURRENCE - ASSESSMENT
DESIGNED ÉTUDE	
DRAWN Dessin	
CHECKED VÉRIFIÉ	
COORDINATION	REVIEWED - REVU FOR INFORMATION ONLY

DWG. NO. - DESSIN NO.
NWB-2003-102-06

Canada

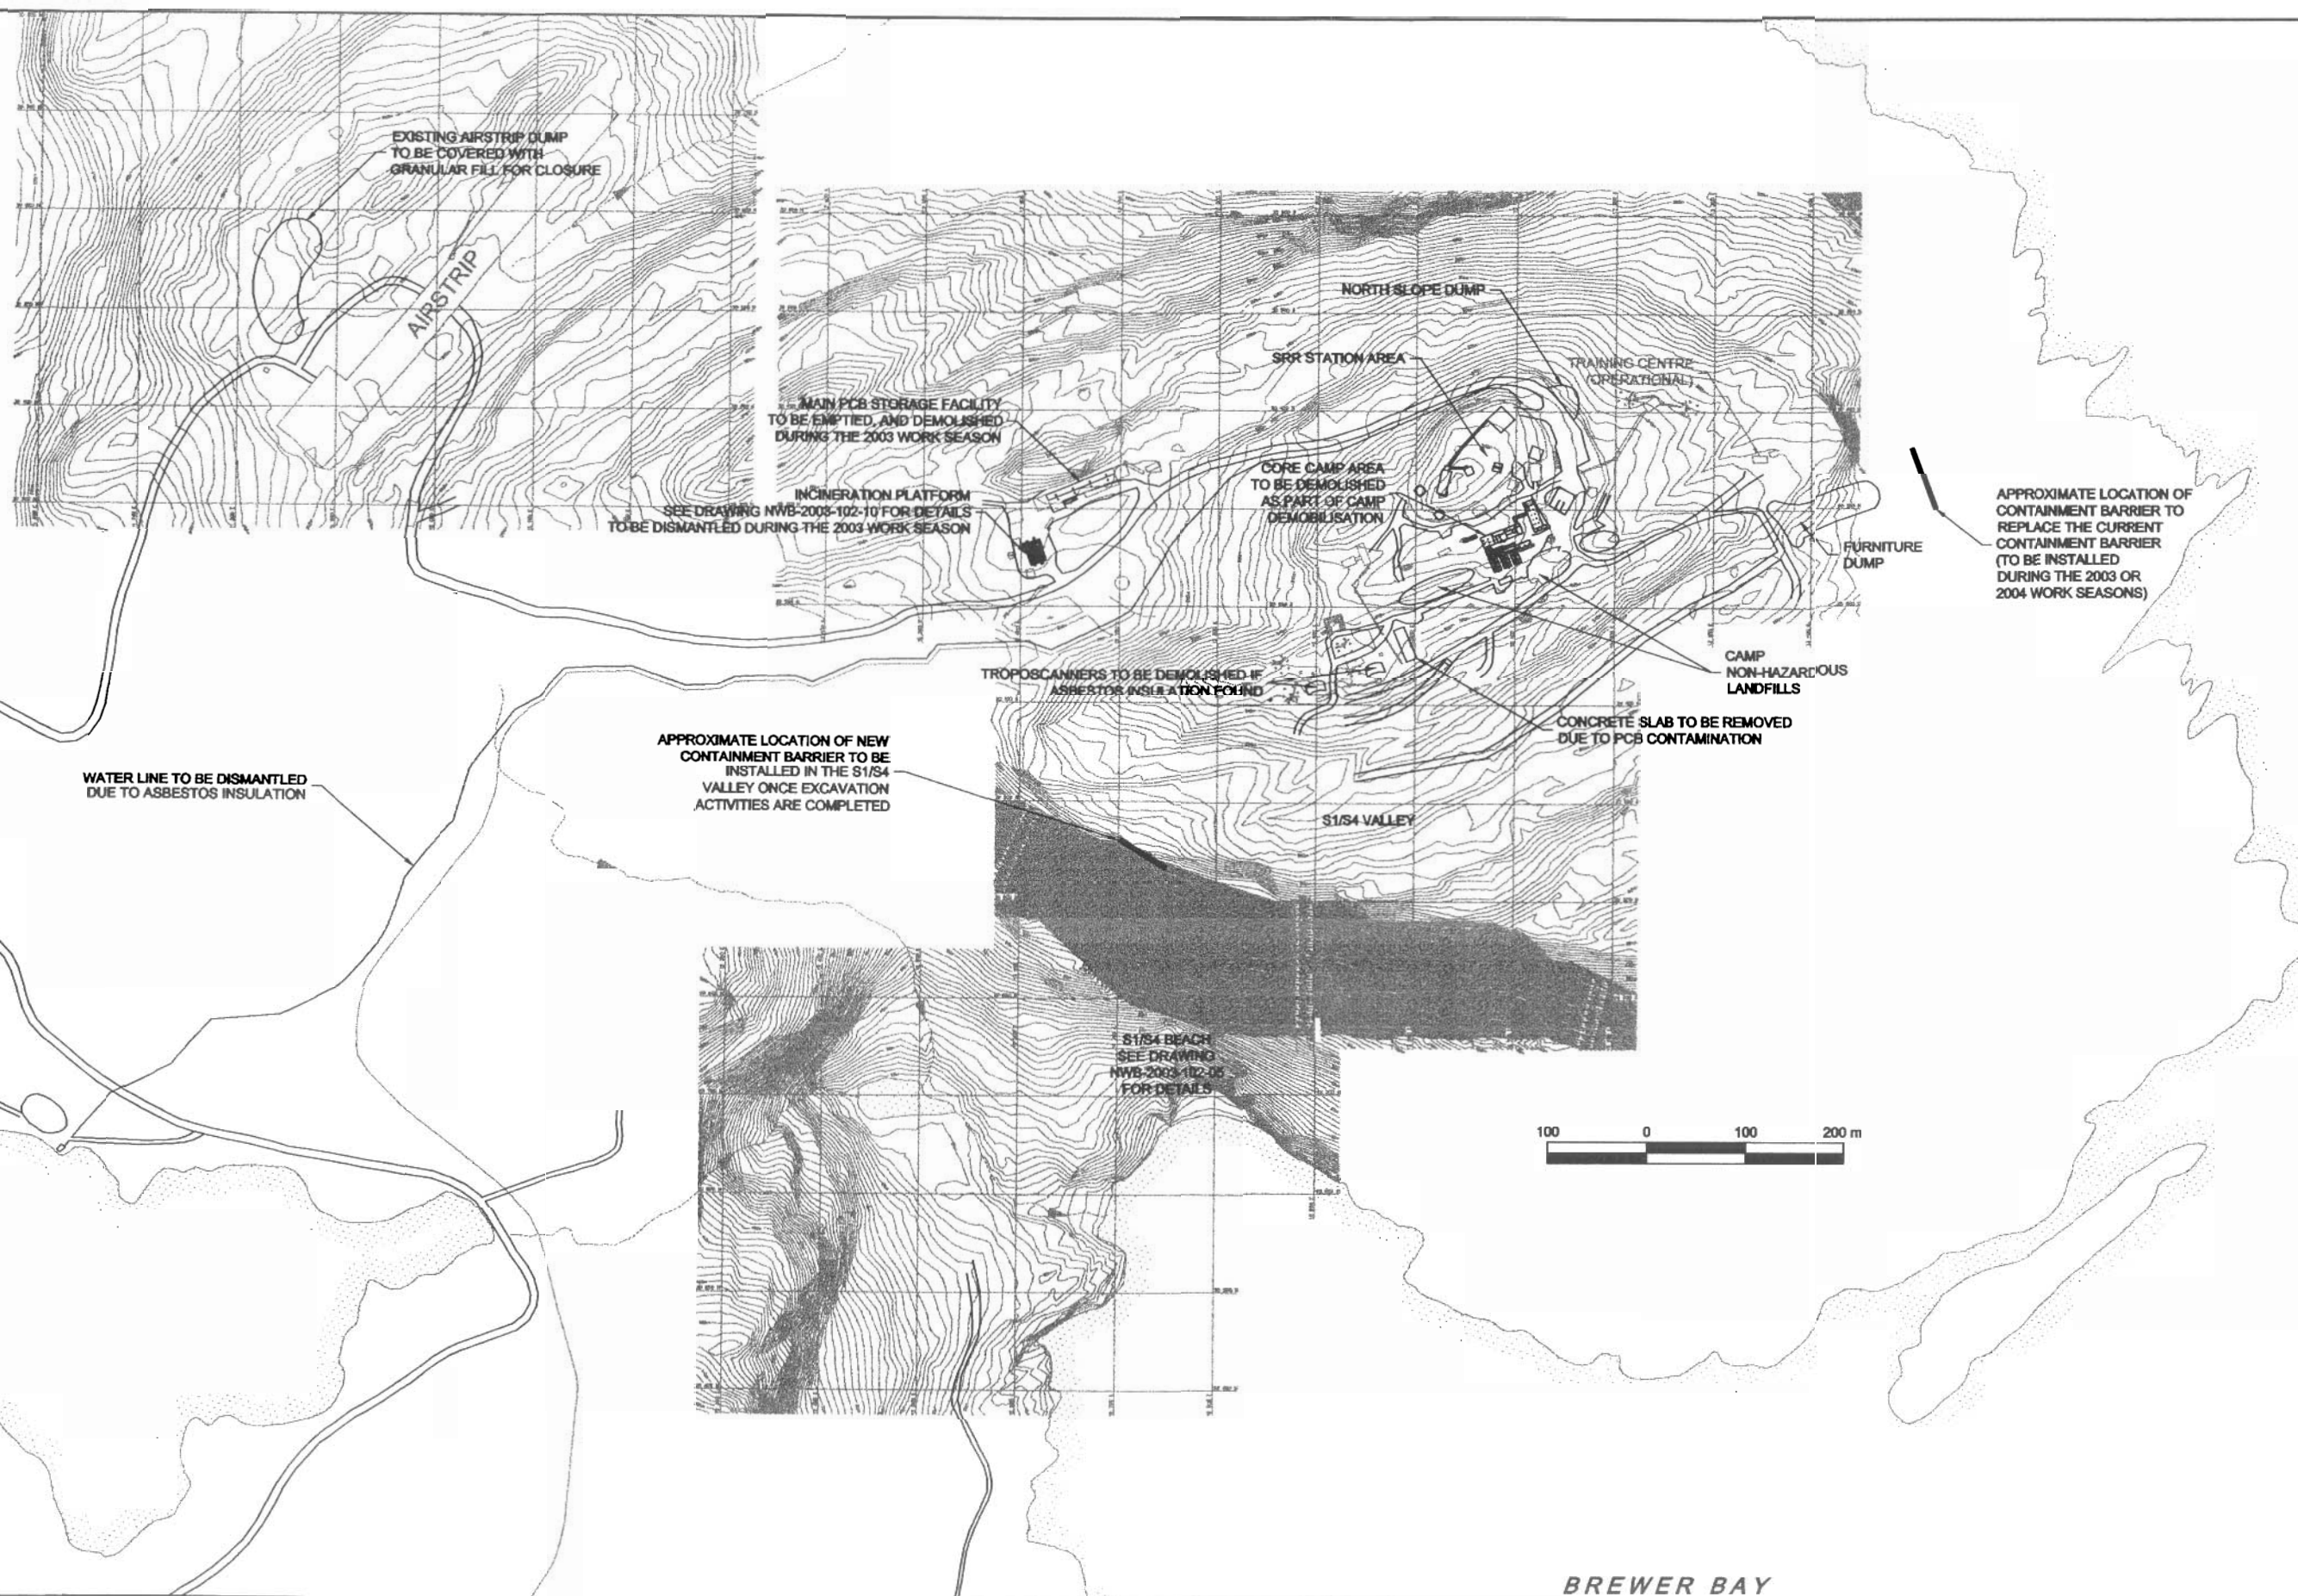



INDIAN AND NORTHERN
AFFAIRS CANADA

NUNAVUT REGIONAL OFFICE

GENERAL NOTES:

1. PLANS MAY DIFFER DEPENDING ON BUDGET APPROVALS, FUNDING DECISIONS, AND MANAGEMENT TEAM DECISIONS

LEGEND:

No.	DATE	REVISION	REVISION	APPR.



SCALE - ÉCHELLE
AS SHOWN

PROJECT - PROJET
BAF-5 RESOLUTION ISLAND

© COPYRIGHT HER MAJESTY THE QUEEN
IN THE RIGHT OF CANADA 2003,
AS REPRESENTED BY INDIAN AND
NORTHERN AFFAIRS CANADA

TRADE - MÉTIER
SITING
DATE
2003-03-05

SUBJECT - SUJET
LOCATION OF CONTAINMENT BARRIERS,
NON-HAZARDOUS LANDFILLS, AND
BUILDINGS TO BE DEMOLISHED AT THE
LOWER SITE

PRODUCTION	CONCURRENCE - ASSESSMENT
DESIGNED ÉTUDE:	
DRAWN Dessin:	
CHECKED VÉRIFIÉ:	
COORDINATION	REVIEWED - REVU FOR INFORMATION ONLY

DWG. NO. - Dessin NO.
NWB-2003-102-09

Canada



APPROXIMATE LOCATION
OF THE NEW CONTAINMENT
BARRIER TO BE INSTALLED
ONCE EXCAVATION ACTIVITIES
ARE COMPLETED

BREWER BAY


BARGING AREA

EMPTY POL TANK

EMPTY POL TANK

LOCATION OF BEACH SHREDDER

BEACH NON-HAZARDOUS LANDFILL

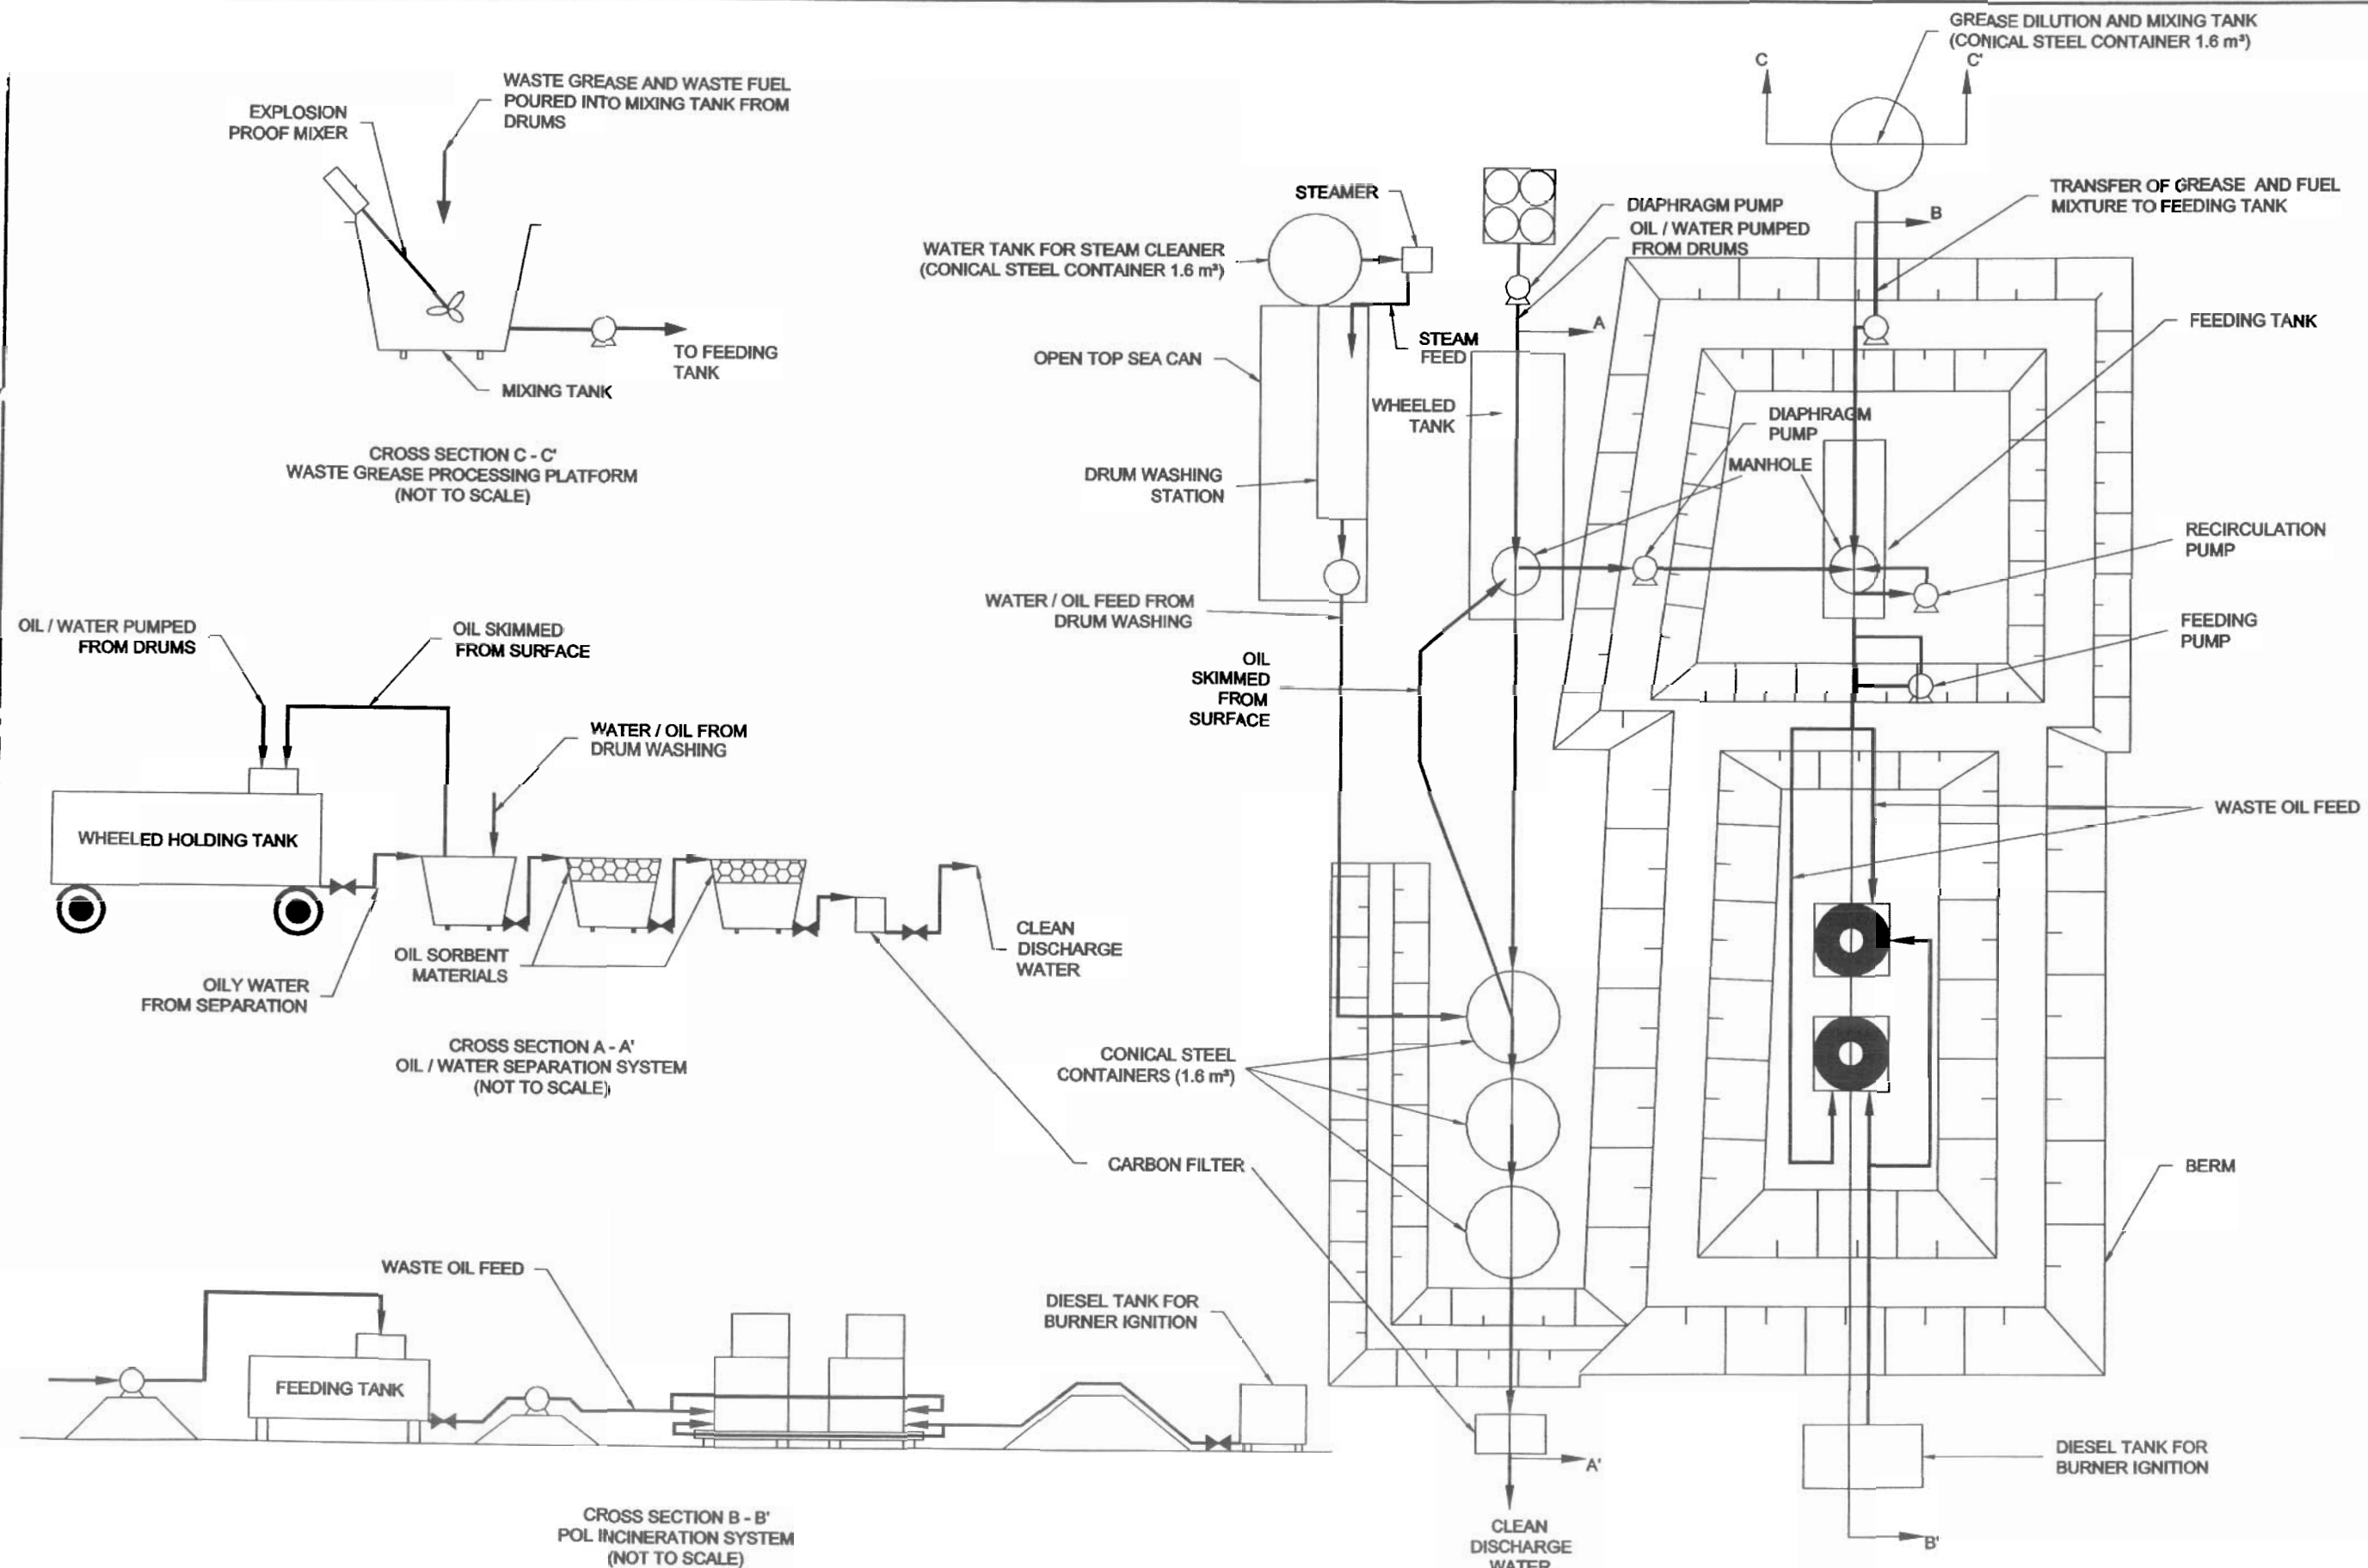

INDIAN AND NORTHERN AFFAIRS CANADA

NUNAVUT REGIONAL OFFICE

General Notes:

1. PLANS MAY DIFFER DEPENDING ON BUDGET APPROVALS, FUNDING DECISIONS, AND MANAGEMENT TEAM DECISIONS.
2. INCINERATION PLATFORM TO BE DISMANTLED AND PREPARED FOR DEMOBILISATION IN THE 2003 WORK SEASON.

Legend:

OIL SORBENT MATERIAL

No.	DATE	REVISION	REVISION	APPR.
<p>Sinanni</p>				
<p>SCALE - ÉCHELLE 25 12.5 0 25 50 m</p>				
<p>PROJECT - PROJET</p> <p>BAF-5 RESOLUTION ISLAND</p>				
<p>© COPYRIGHT HER MAJESTY THE QUEEN IN THE RIGHT OF CANADA 2003, AS REPRESENTED BY INDIAN AND NORTHERN AFFAIRS CANADA</p>				
TRACE - MÉTR		SITING		DATE 2003-03-06
SUBJECT - SUJET				
WASTE POL INCINERATION PLATFORM				
PRODUCTION		CONCURRENCE - ASSISEMENT		
DESIGNED ETUDE				
DRAWN DESSINE				
CHECKED VERIFIE				
COORDINATION		REVIEWED - REVU FOR INFORMATION ONLY		
<p>DWG. NO. - DESSIN NO. NWS-2003-102-10</p>				

Canada