

NUNAVUT REGIONAL OFFICE

General Notes:
1.

Legend:
WT - WATER STORAGE TANK

2 02-11-28 CAMP RENOVATIONS P.S.

1 01-06-10 CAMP RENOVATIONS P.S.

No. DATE REVISION REVISION APPR.



SCALE - ÉCHELLE 1" = 20' 0"

PROJECT - PROJET
BAF-5 RESOLUTION ISLAND

© COPYRIGHT HER MAJESTY THE QUEEN
IN THE RIGHT OF CANADA 1999,
AS REPRESENTED BY
INDIAN AND NORTHERN AFFAIRS CANADA


TRADE - MÉTIER
FIRE SAFETY DATE 1999-12-30

SUBJECT - SUJET
FIRE SAFETY PLAN
CORE CAMP LAYOUT

PRODUCTION	CONCURRENCE - ASSENTIMENT
DESIGNED ETUDES	S.D.
DRAWN DESINE	G.J.
CHECKED VERIFIE	P.S.
COORDINATION	REVIEWED - REVU

ORIG. NO. - DESSIN NO.
99-102-FSM

Canada

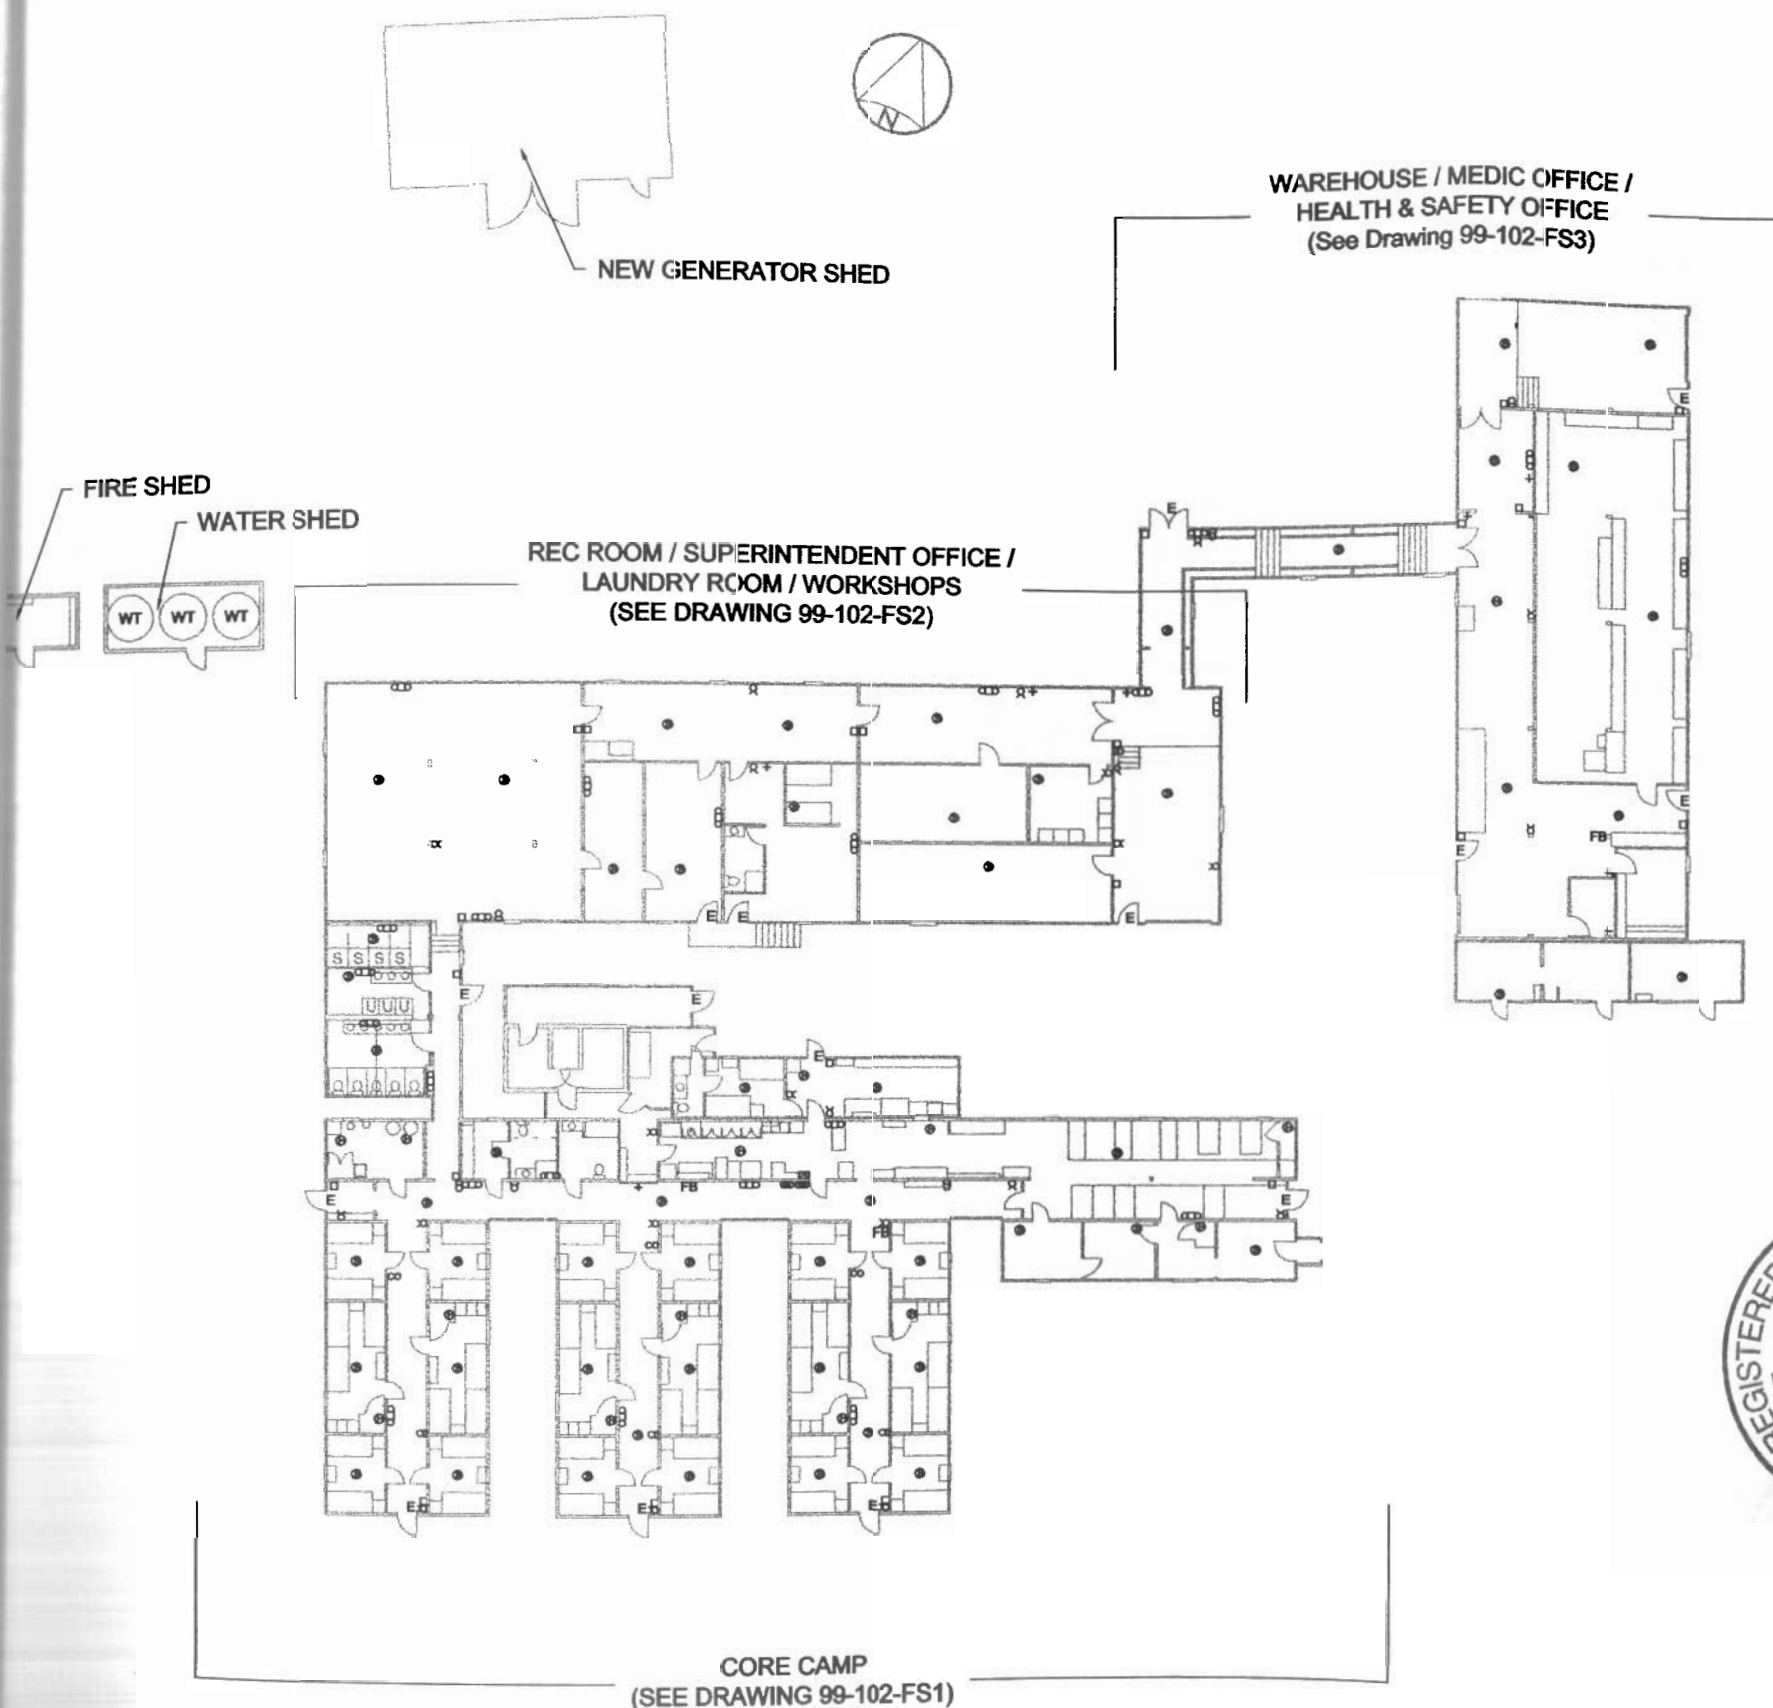

**PERMIT TO PRACTICE
SINANNI INC.**

Signature P. Simon

Date 03/01/29

PERMIT NUMBER: P 410
The Association of Professional Engineers,
Geologists and Geophysicists of the NWT / NU

TRAINING CENTRE
(SEE DRAWING 99-102-FS5)
REFER TO DRAWING AB-2002-102-03 FOR LOCATION

NUNAVUT REGIONAL OFFICE

General Notes:

Legend:

- | | |
|--------------|--------------------------------------|
| E | EMERGENCY EXITS |
| (H) | HEAT DETECTORS |
| (S) | SMOKE DETECTORS |
| ⌘ | FIRE EXTINGUISHERS |
| □ | PULL ALARMS |
| (O O) | FIRE ALARM CONTROL PANEL |
| ⊠ | ANGUL FIRE SUPPRESSION SYSTEM |
| ⌚ | BELL |
| W | FIRE HOSE |
| FB | FIRE BLANKET |
| + | FIRST AID KIT |
| BK | BURN KIT |
| ◁ | EYE WASH STATION |
| CO | CARBON MONOXIDE DETECTORS |
| ⦿ | EMERGENCY LIGHTING |

2	02-11-28	CAMP RENOVATIONS	P.S.
1	01-08-10	CAMP RENOVATIONS	P.S.
No.	DATE	REVISION	REVISION
			APPROV



SCHE - SCHELE 1 0.5 0 1 2 3 4

PROJECT - PROJET
BAF-5 RESOLUTION ISLAND

© COPYRIGHT HER MAJESTY THE QUEEN
IN THE RIGHT OF CANADA 1999,
AS REPRESENTED BY
INDIAN AND NORTHERN AFFAIRS CANADA

TRADE - METIER	FIRE SAFETY	DATE 1999-11-05
----------------	-------------	--------------------


SUBJECT - NAME

**FIRE SAFETY PLAN
CORE CAMP**

PRODUCTION	CONCURRENCE - ASSENTIMENT
DESIGNED ETUDE	S.D.
DRAWN DESSINE	G.J.
CHECKED VERIFIE	P.S.
COORDINATION	REVIEWED - REVU

ENRQ, NO. - DESIGN NO.
99-102-ES1

Canadã

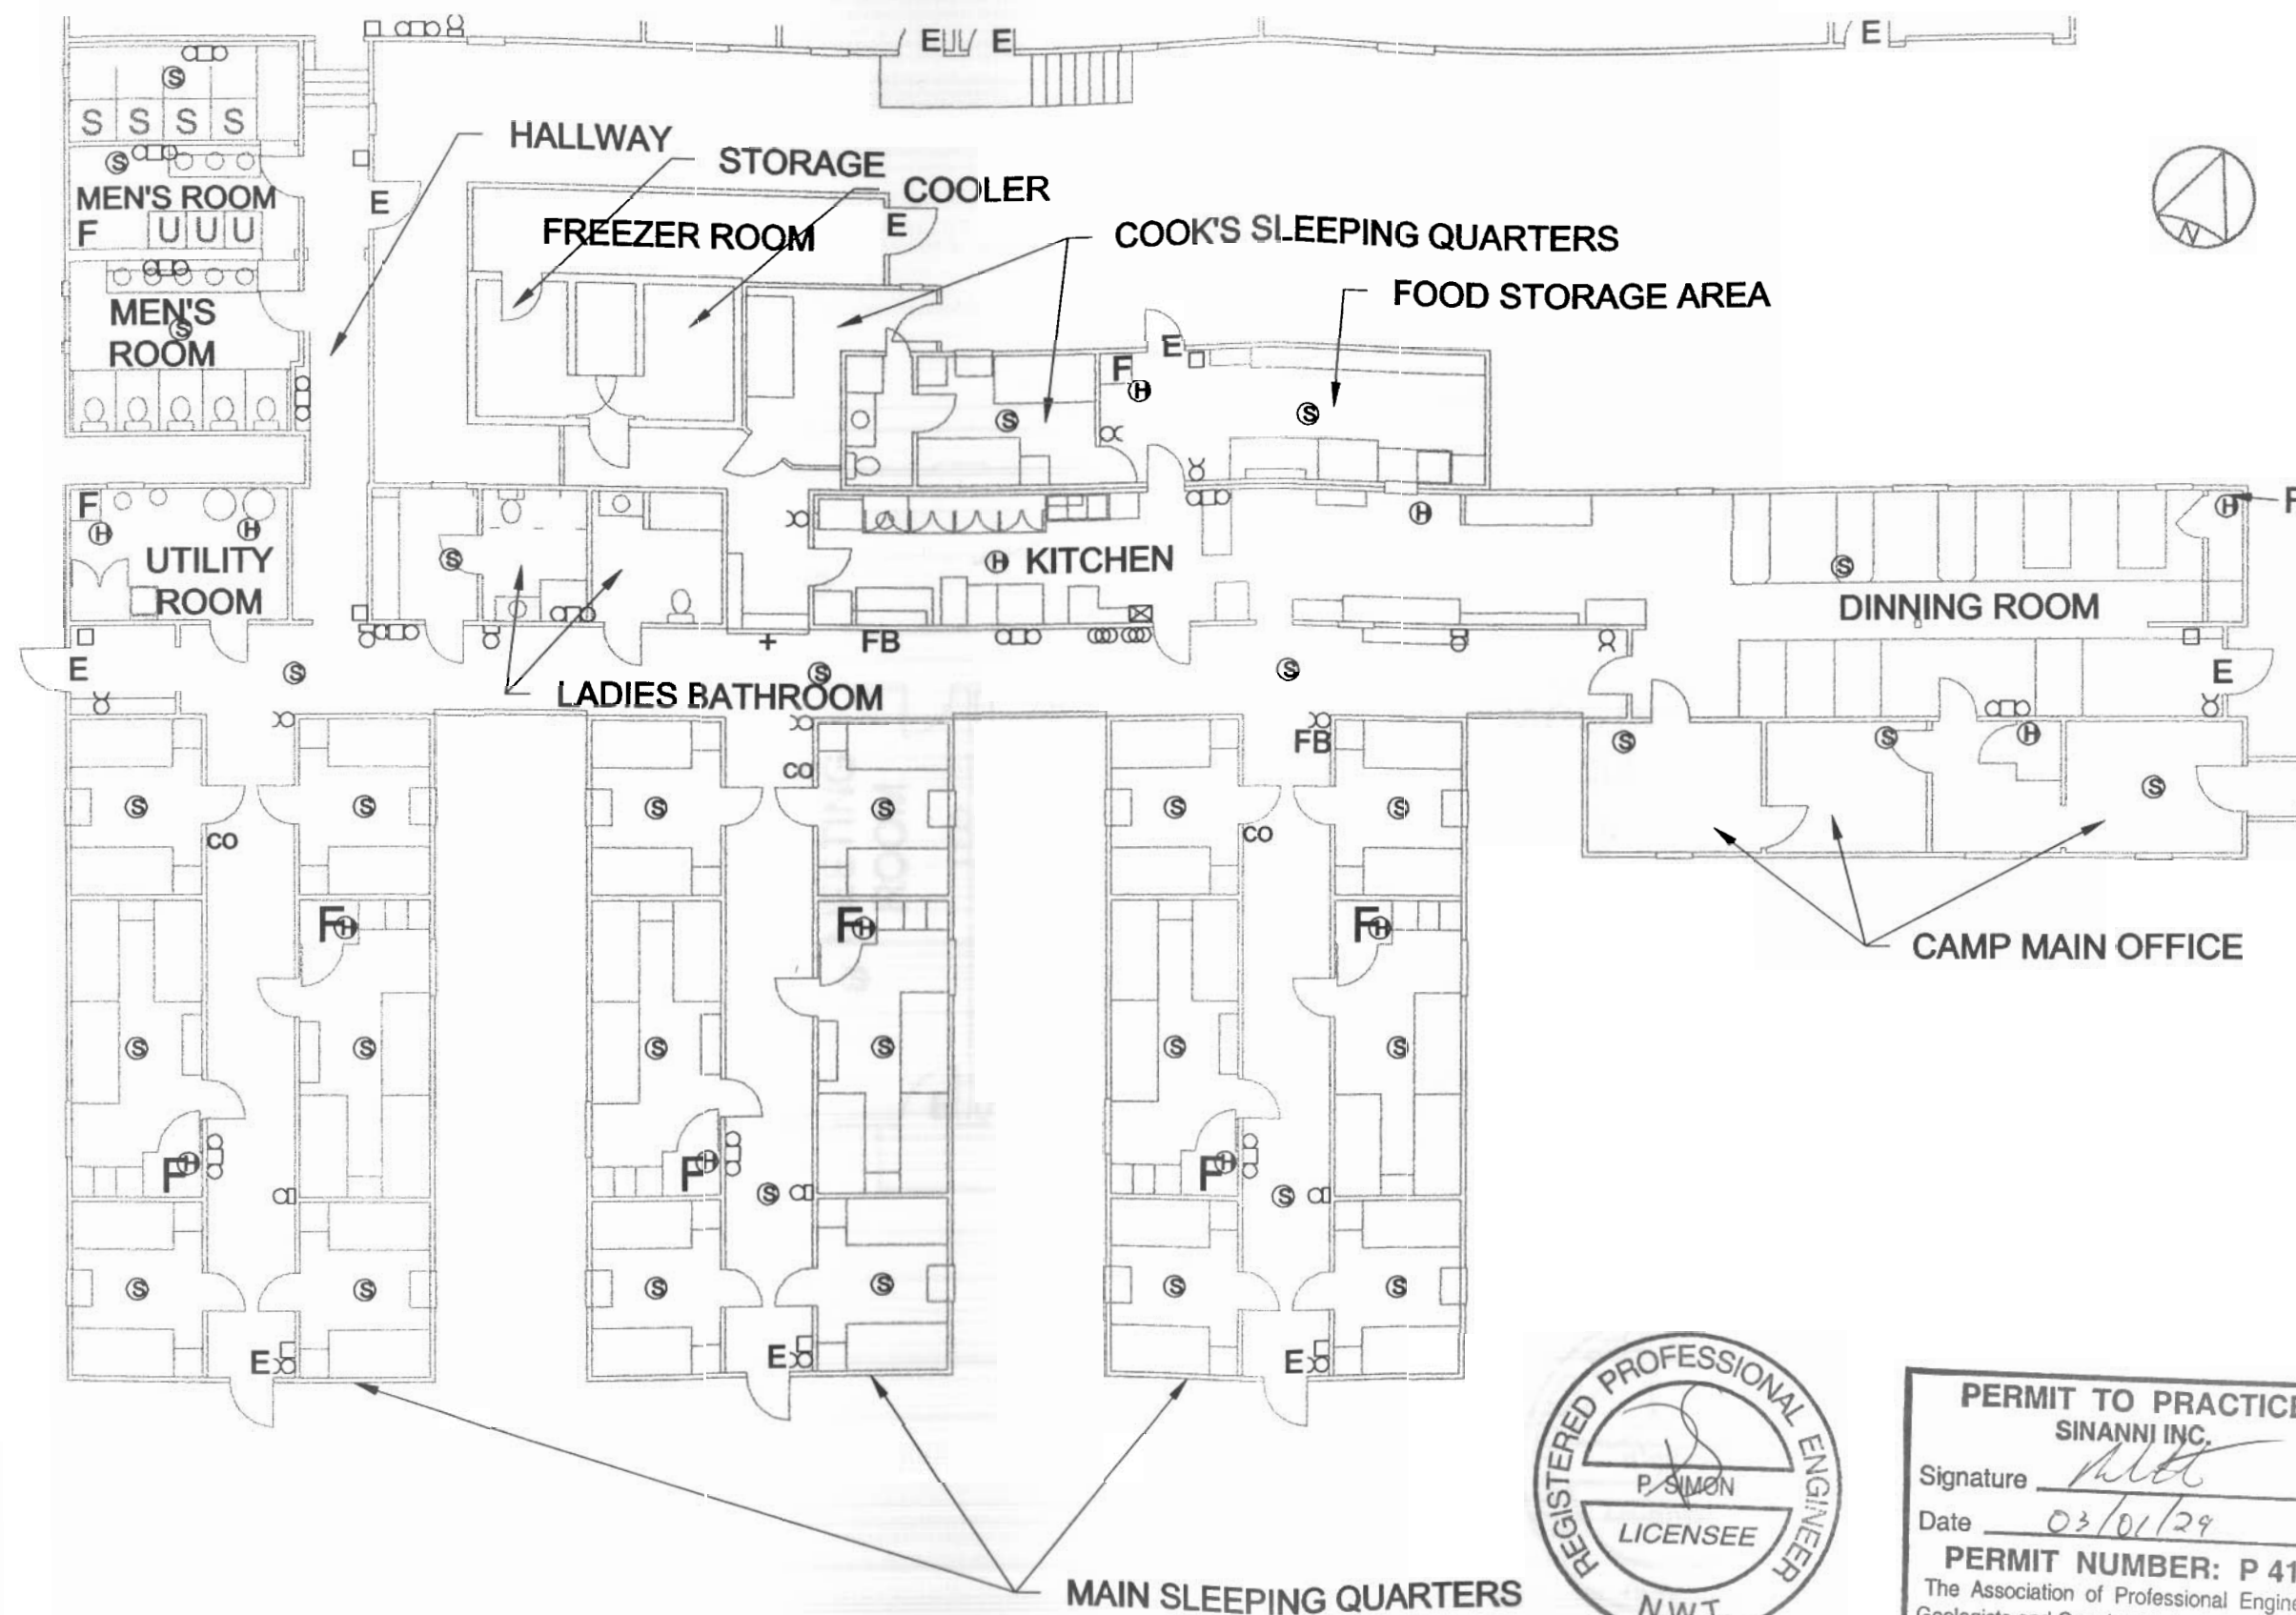


PERMIT TO PRACTICE
SINANNI INC.

Signature MHA
Date 03/01/29

PERMIT NUMBER: P 410

The Association of Professional Engineers,
Geologists and Geophysicists of the NWT / NU

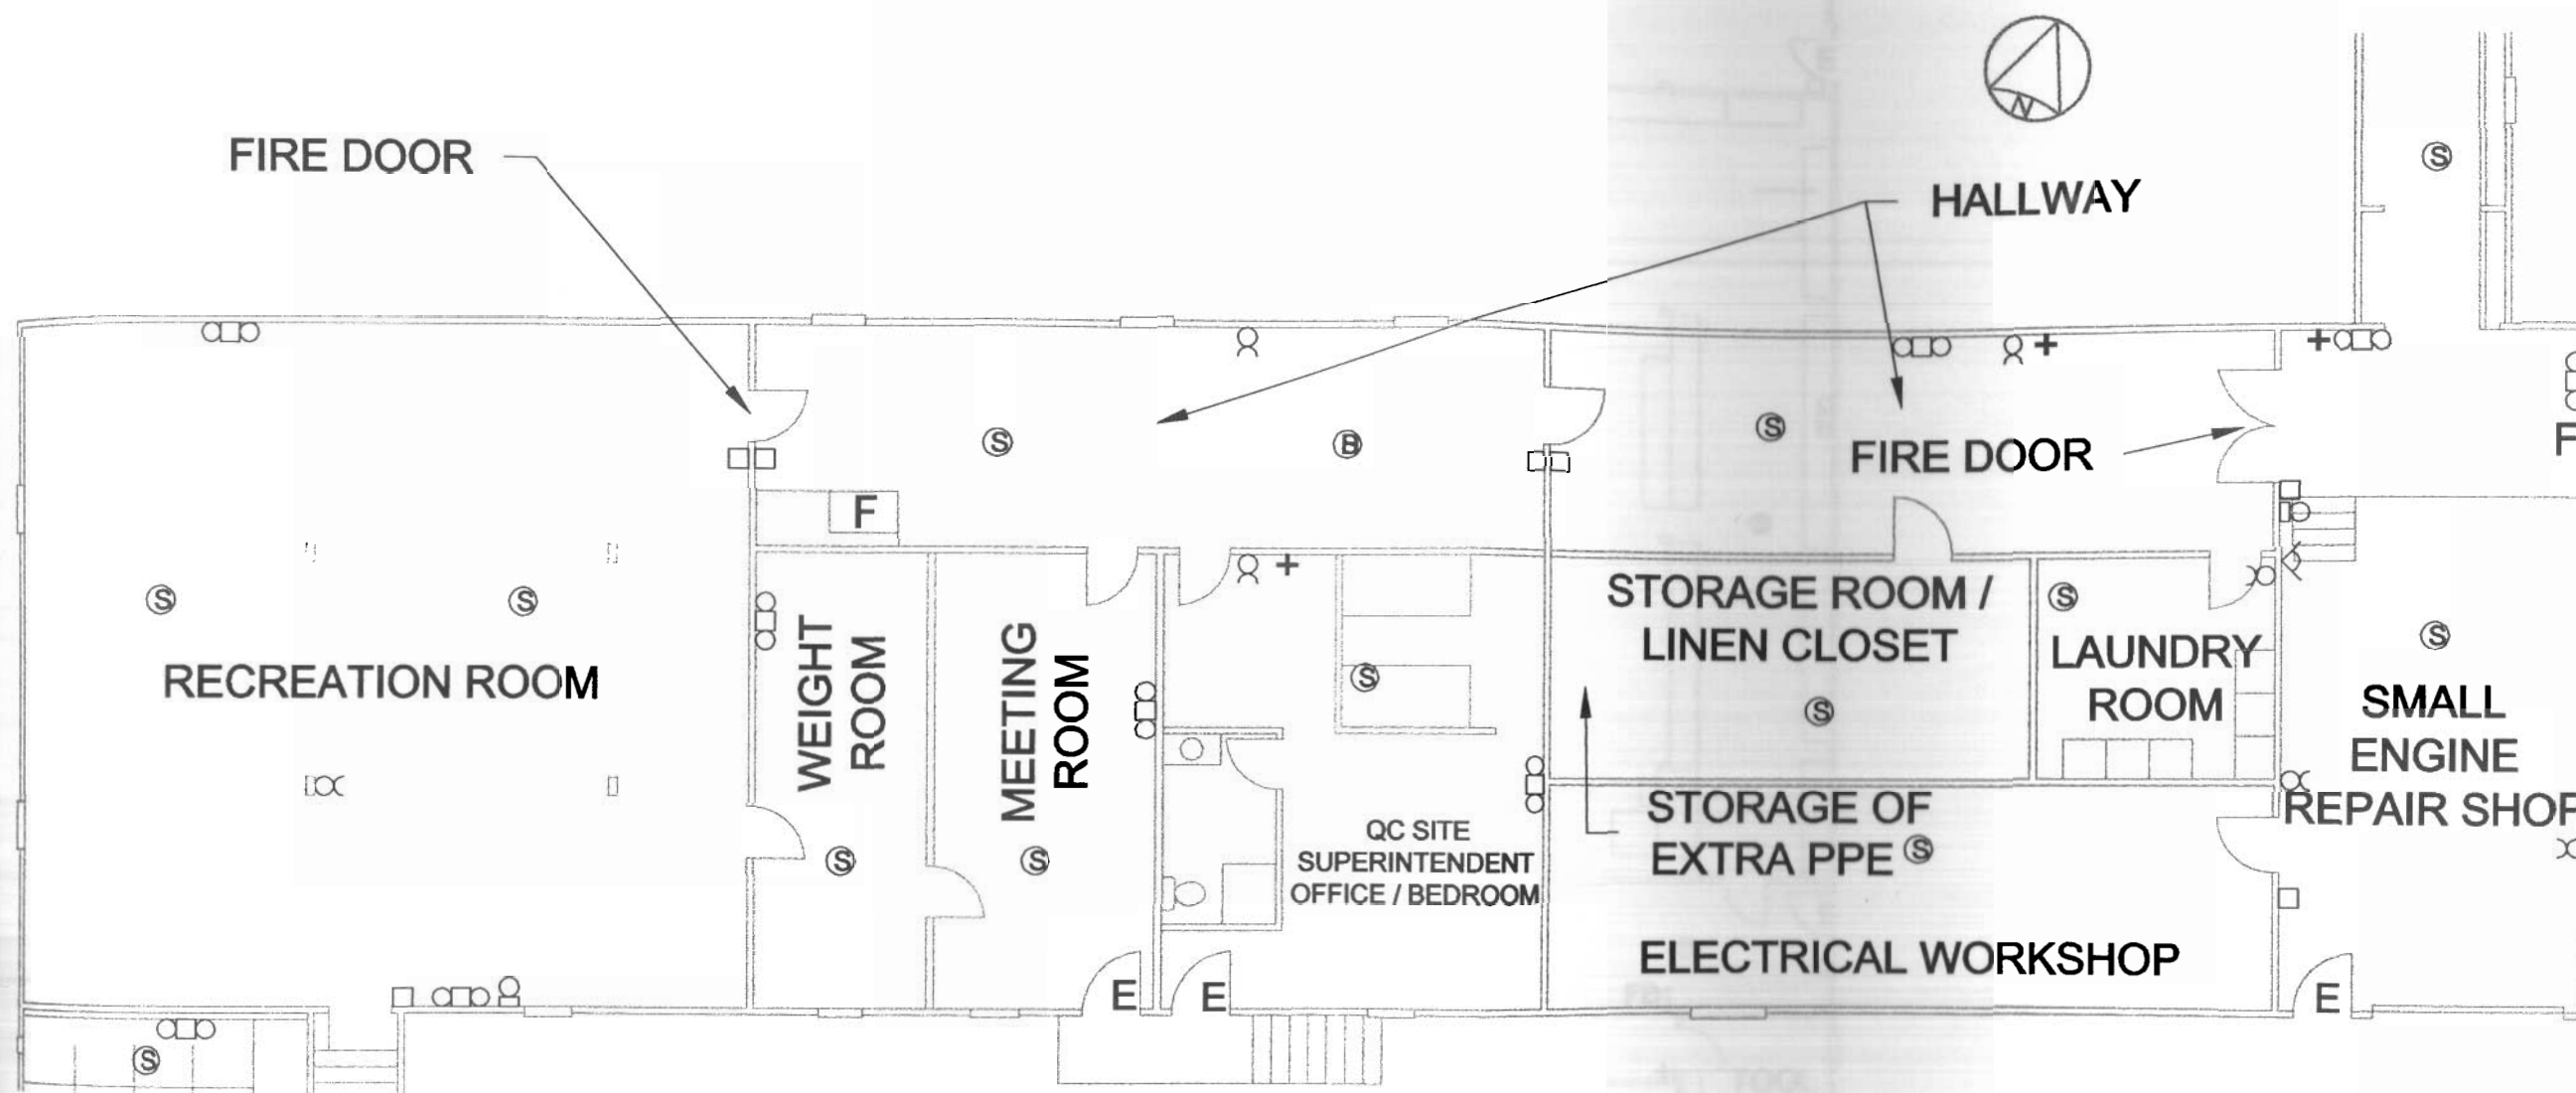

INDIAN AND NORTHERN
AFFAIRS CANADA

NUNAVUT REGIONAL OFFICE

General Notes:

Legend:

- E EMERGENCY EXITS
- H HEAT DETECTORS
- S SMOKE DETECTORS
- X FIRE EXTINGUISHERS
- P PULL ALARMS
- C FIRE ALARM CONTROL PANEL
- A ANSUL FIRE SUPPRESSION SYSTEM
- B BELL
- W FIRE HOSE
- FB FIRE BLANKET
- +
- BK BURN KIT
- V EYE WASH STATION
- CO CARBON MONOXIDE DETECTORS
- O EMERGENCY LIGHTING

2	02-11-28	CAMP RENOVATIONS	P.S.
1	01-08-10	CAMP RENOVATIONS	P.S.

No.	DATE	REVISION	REVISION	APPR.
-----	------	----------	----------	-------



PROJECT - PROJET
BAF-5 RESOLUTION ISLAND

© COPYRIGHT HER MAJESTY THE QUEEN
IN THE RIGHT OF CANADA 1999,
AS REPRESENTED BY
INDIAN AND NORTHERN AFFAIRS CANADA

TRADE - METIER
FIRE SAFETY

DATE
1999-11-05

SUBJECT - SUJET
FIRE SAFETY PLAN
REC. ROOM / SUPERINTENDENT OFFICE /
LAUNDRY ROOM / WORKSHOPS

PREPARATION	CONCURRENCE - AGREEMENT
DESIGNED ETUDE	S.D.
DRAWN DESSINE	G.J.
CHECKED VERIFIE	P.S.
COORDINATION	REVIEWED - REVU

DRG. NO. - DESSIN NO.
99-102-FS2

Canada





PERMIT TO PRACTICE
SINANNI INC.

Signature *[Signature]*

Date 03/01/29


PERMIT NUMBER: P 410

The Association of Professional Engineers,
Geologists and Geophysicists of the NWT / NU

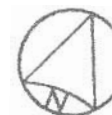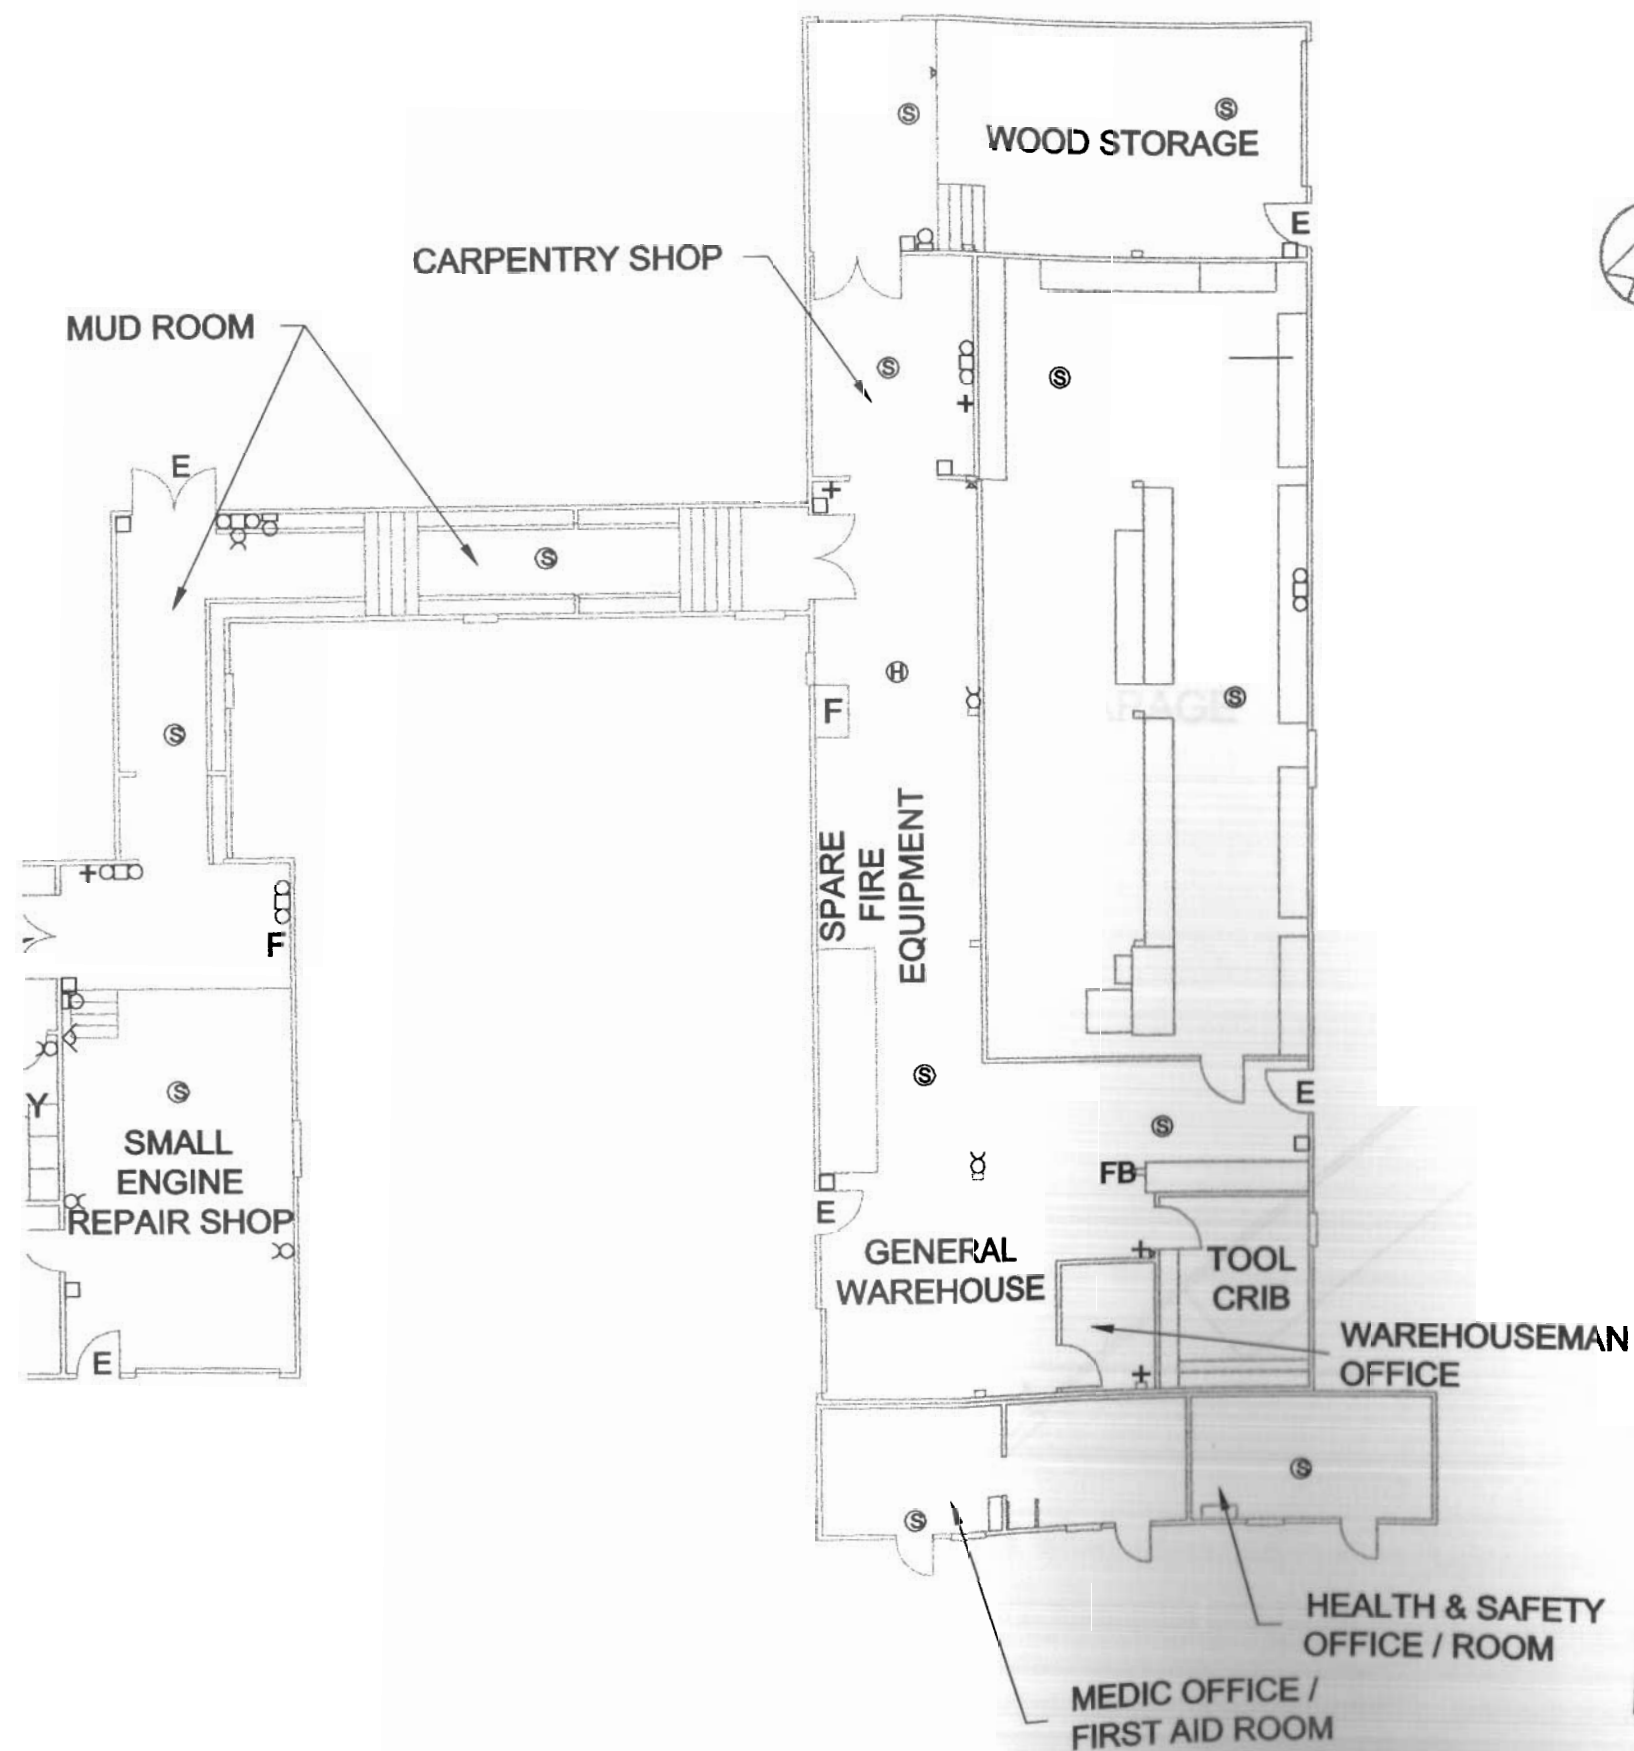

PERMIT TO PRACTICE
SINANNI INC.
 Signature [Signature]
 Date 03/01/29
PERMIT NUMBER: P 410
 The Association of Professional Engineers,
 Geologists and Geophysicists of the NWT / NU

INDIAN AND NORTHERN AFFAIRS CANADA			
NUNAVUT REGIONAL OFFICE			
General Notes:			
Legend: E EMERGENCY EXITS H HEAT DETECTORS S SMOKE DETECTORS X FIRE EXTINGUISHERS □ PULL ALARMS ○○ FIRE ALARM CONTROL PANEL ⊠ ANSUL FIRE SUPPRESSION SYSTEM B BELL W FIRE HOSE FB FIRE BLANKET + FIRST AID KIT BK BURN KIT △ EYE WASH STATION CO CARBON MONOXIDE DETECTORS ○○○ EMERGENCY LIGHTING			
2	02-11-28	CAMP RENOVATIONS	P.S.
1	01-08-10	CAMP RENOVATIONS	P.S.
No.	DATE	REVISION	APPR.
Sinanni Inc.			
SCALE - ECHELLE 1" = 10' 0"			
PROJECT - PROJET			
BAF-5 RESOLUTION ISLAND			
© COPYRIGHT HER MAJESTY THE QUEEN IN THE RIGHT OF CANADA 1999, AS REPRESENTED BY INDIAN AND NORTHERN AFFAIRS CANADA			
TRADE - METIER	FIRE SAFETY		DATE 1999-11-05
SUBJECT - SUJET			
FIRE SAFETY PLAN WAREHOUSE / MEDIC OFFICE / HEALTH & SAFETY OFFICE			
PRODUCTION	CONCURRENCE - ASSENTIMENT		
DESIGNED ETUDE	S.D.		
DRAWN DESSINE	G.J.		
CHECKED VERIFIE	P.S.		
COORDINATION	REVIEWED - REVU		
DWG. NO. - DESIGN NO. 99-102-FS3			

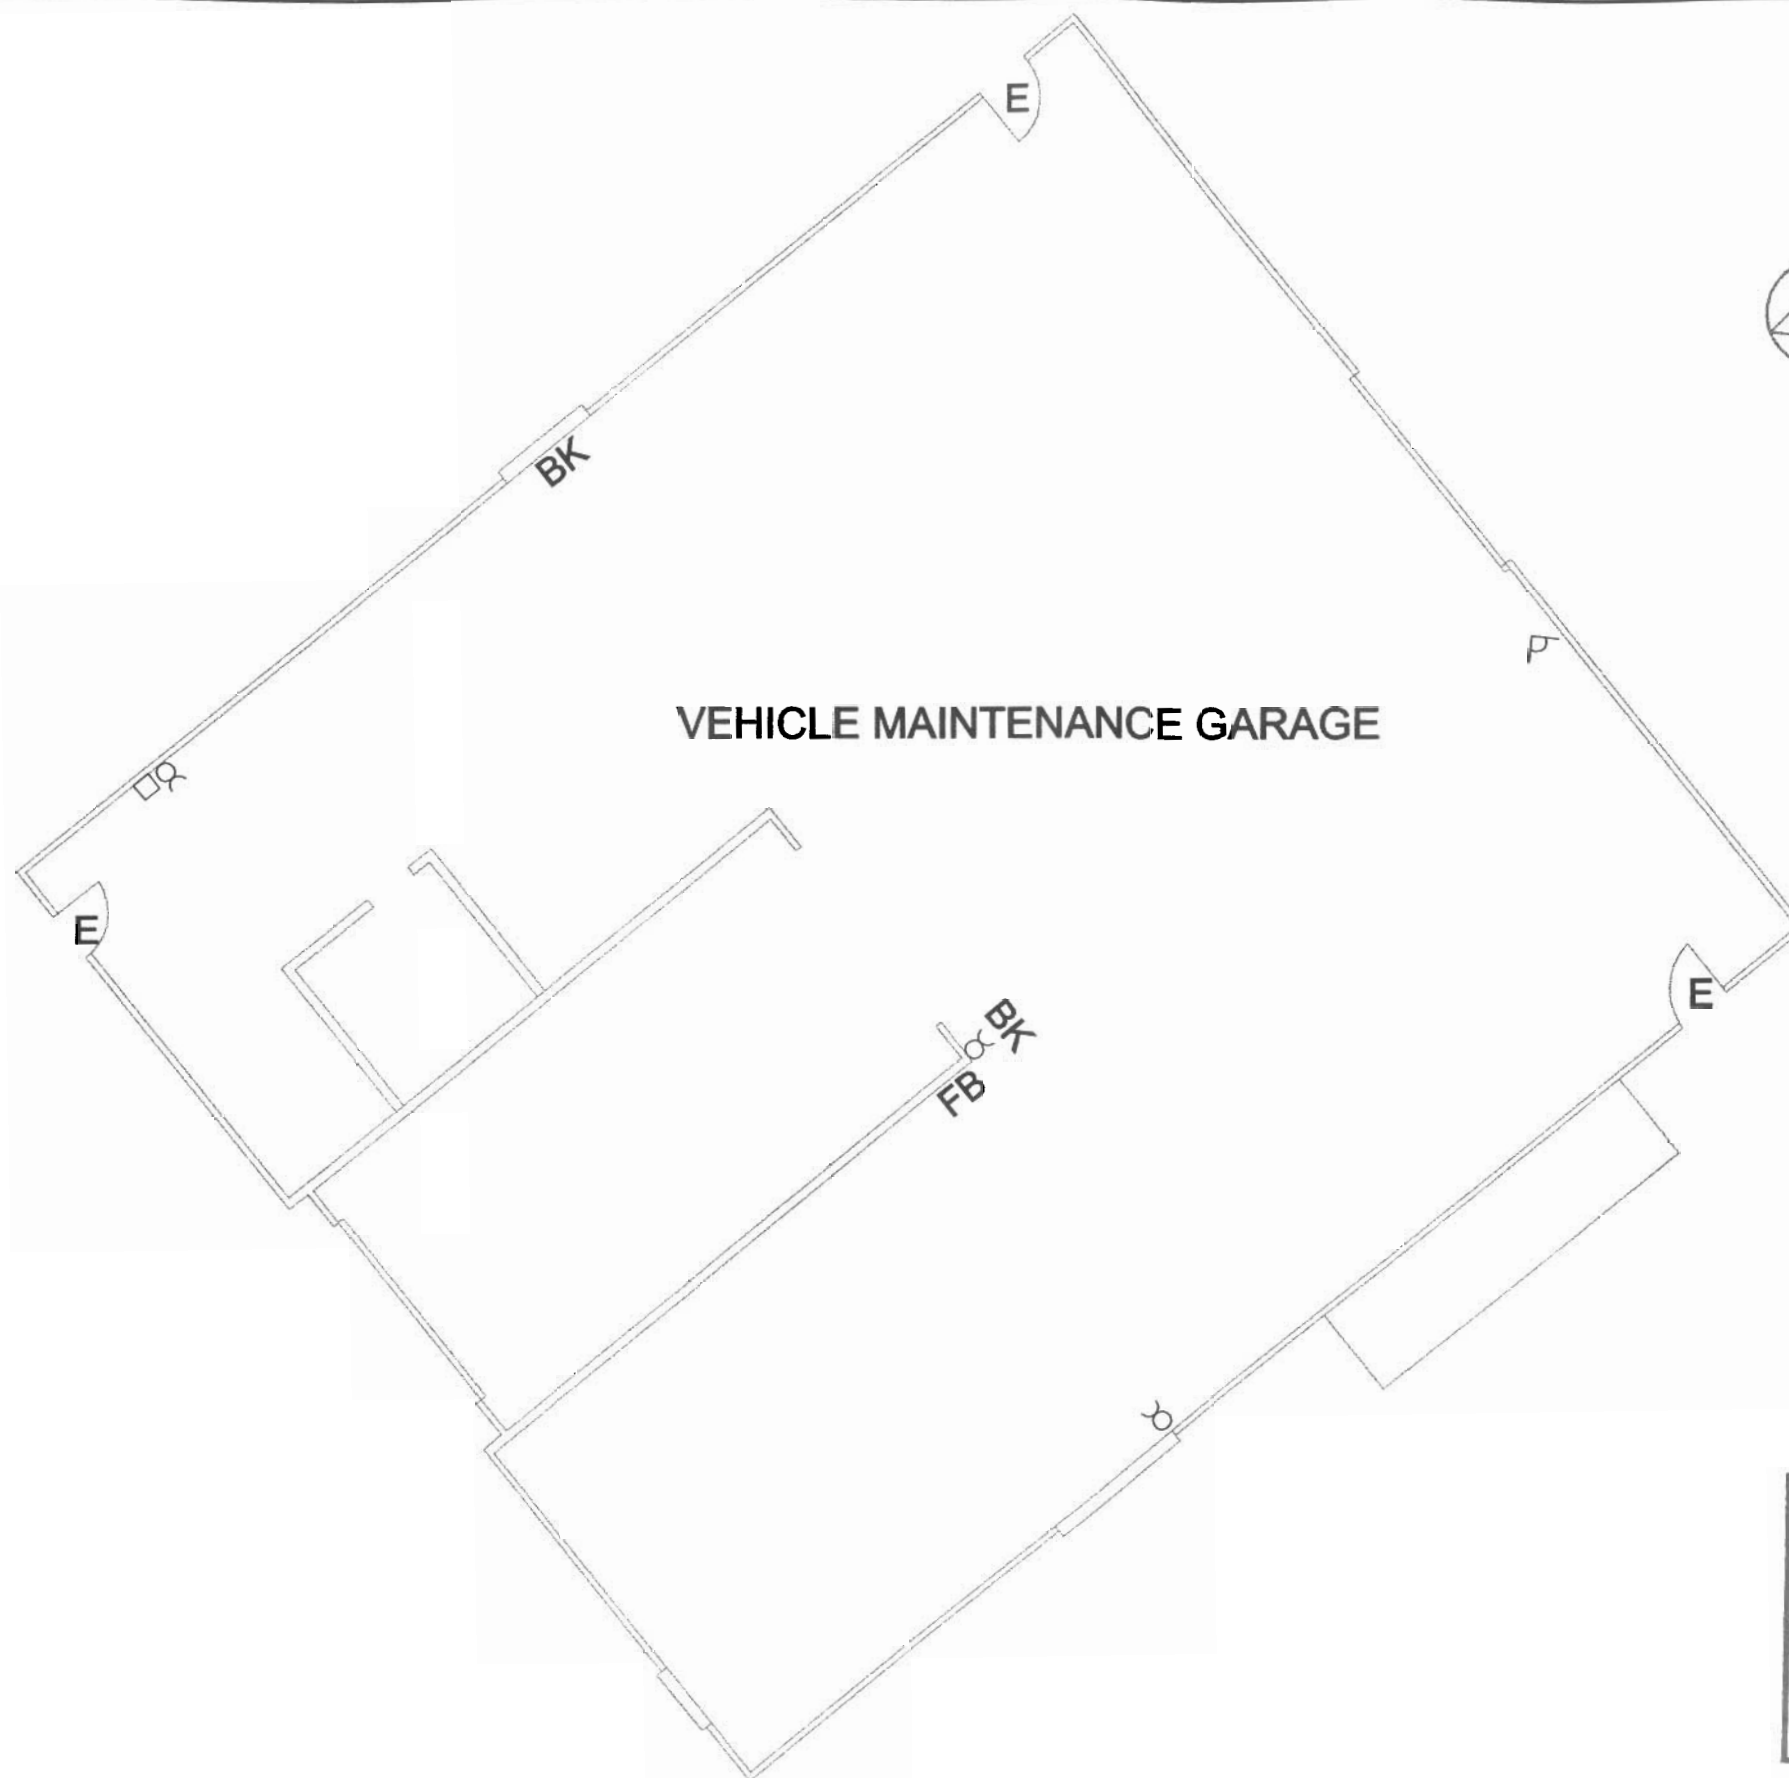


VEHICLE MAINTENANCE GARAGE



PERMIT TO PRACTICE
SINANNI INC.
 Signature [Signature]
 Date 03/01/24
PERMIT NUMBER: P 410
 The Association of Professional Engineers,
 Geologists and Geophysicists of the NWT / NU

INDIAN AND NORTHERN AFFAIRS CANADA			
NUNAVUT REGIONAL OFFICE			
General Notes:			
Legend: E EMERGENCY EXITS H HEAT DETECTORS S SMOKE DETECTORS X FIRE EXTINGUISHERS □ PULL ALARMS ○ FIRE ALARM CONTROL PANEL ⊠ ANSUL FIRE SUPPRESSION SYSTEM B BELL W FIRE HOSE FB FIRE BLANKET + FIRST AID KIT BK BURN KIT △ EYE WASH STATION CO CARBON MONOXIDE DETECTORS ○○ EMERGENCY LIGHTING			
2	02-11-28	CAMP RENOVATIONS	P.S.
1	01-08-10	CAMP RENOVATIONS	P.S.
No.	DATE	REVISION	APPR.
Sinanni Inc. SCALE - ECHELLE 1" = 10' 0"			
PROJECT - PROJET BAF-5 RESOLUTION ISLAND			
© COPYRIGHT HER MAJESTY THE QUEEN IN THE RIGHT OF CANADA 1999, AS REPRESENTED BY INDIAN AND NORTHERN AFFAIRS CANADA			
TRADE - METIER	FIRE SAFETY		DATE 1999-11-05
SUBJECT - SUJET FIRE SAFETY PLAN GARAGE			
PRODUCTION	CONCURRENCE - ASSENTMENT		
DESIGNED STUDIE	S.D.		
DRAWN DESIGNE	G.J.		
CHECKED VERIFIE	P.S.		
COORDINATION	REVISÉ - REVU		
DESK. NO. - DESKIN NO. 99-102-FS4 			

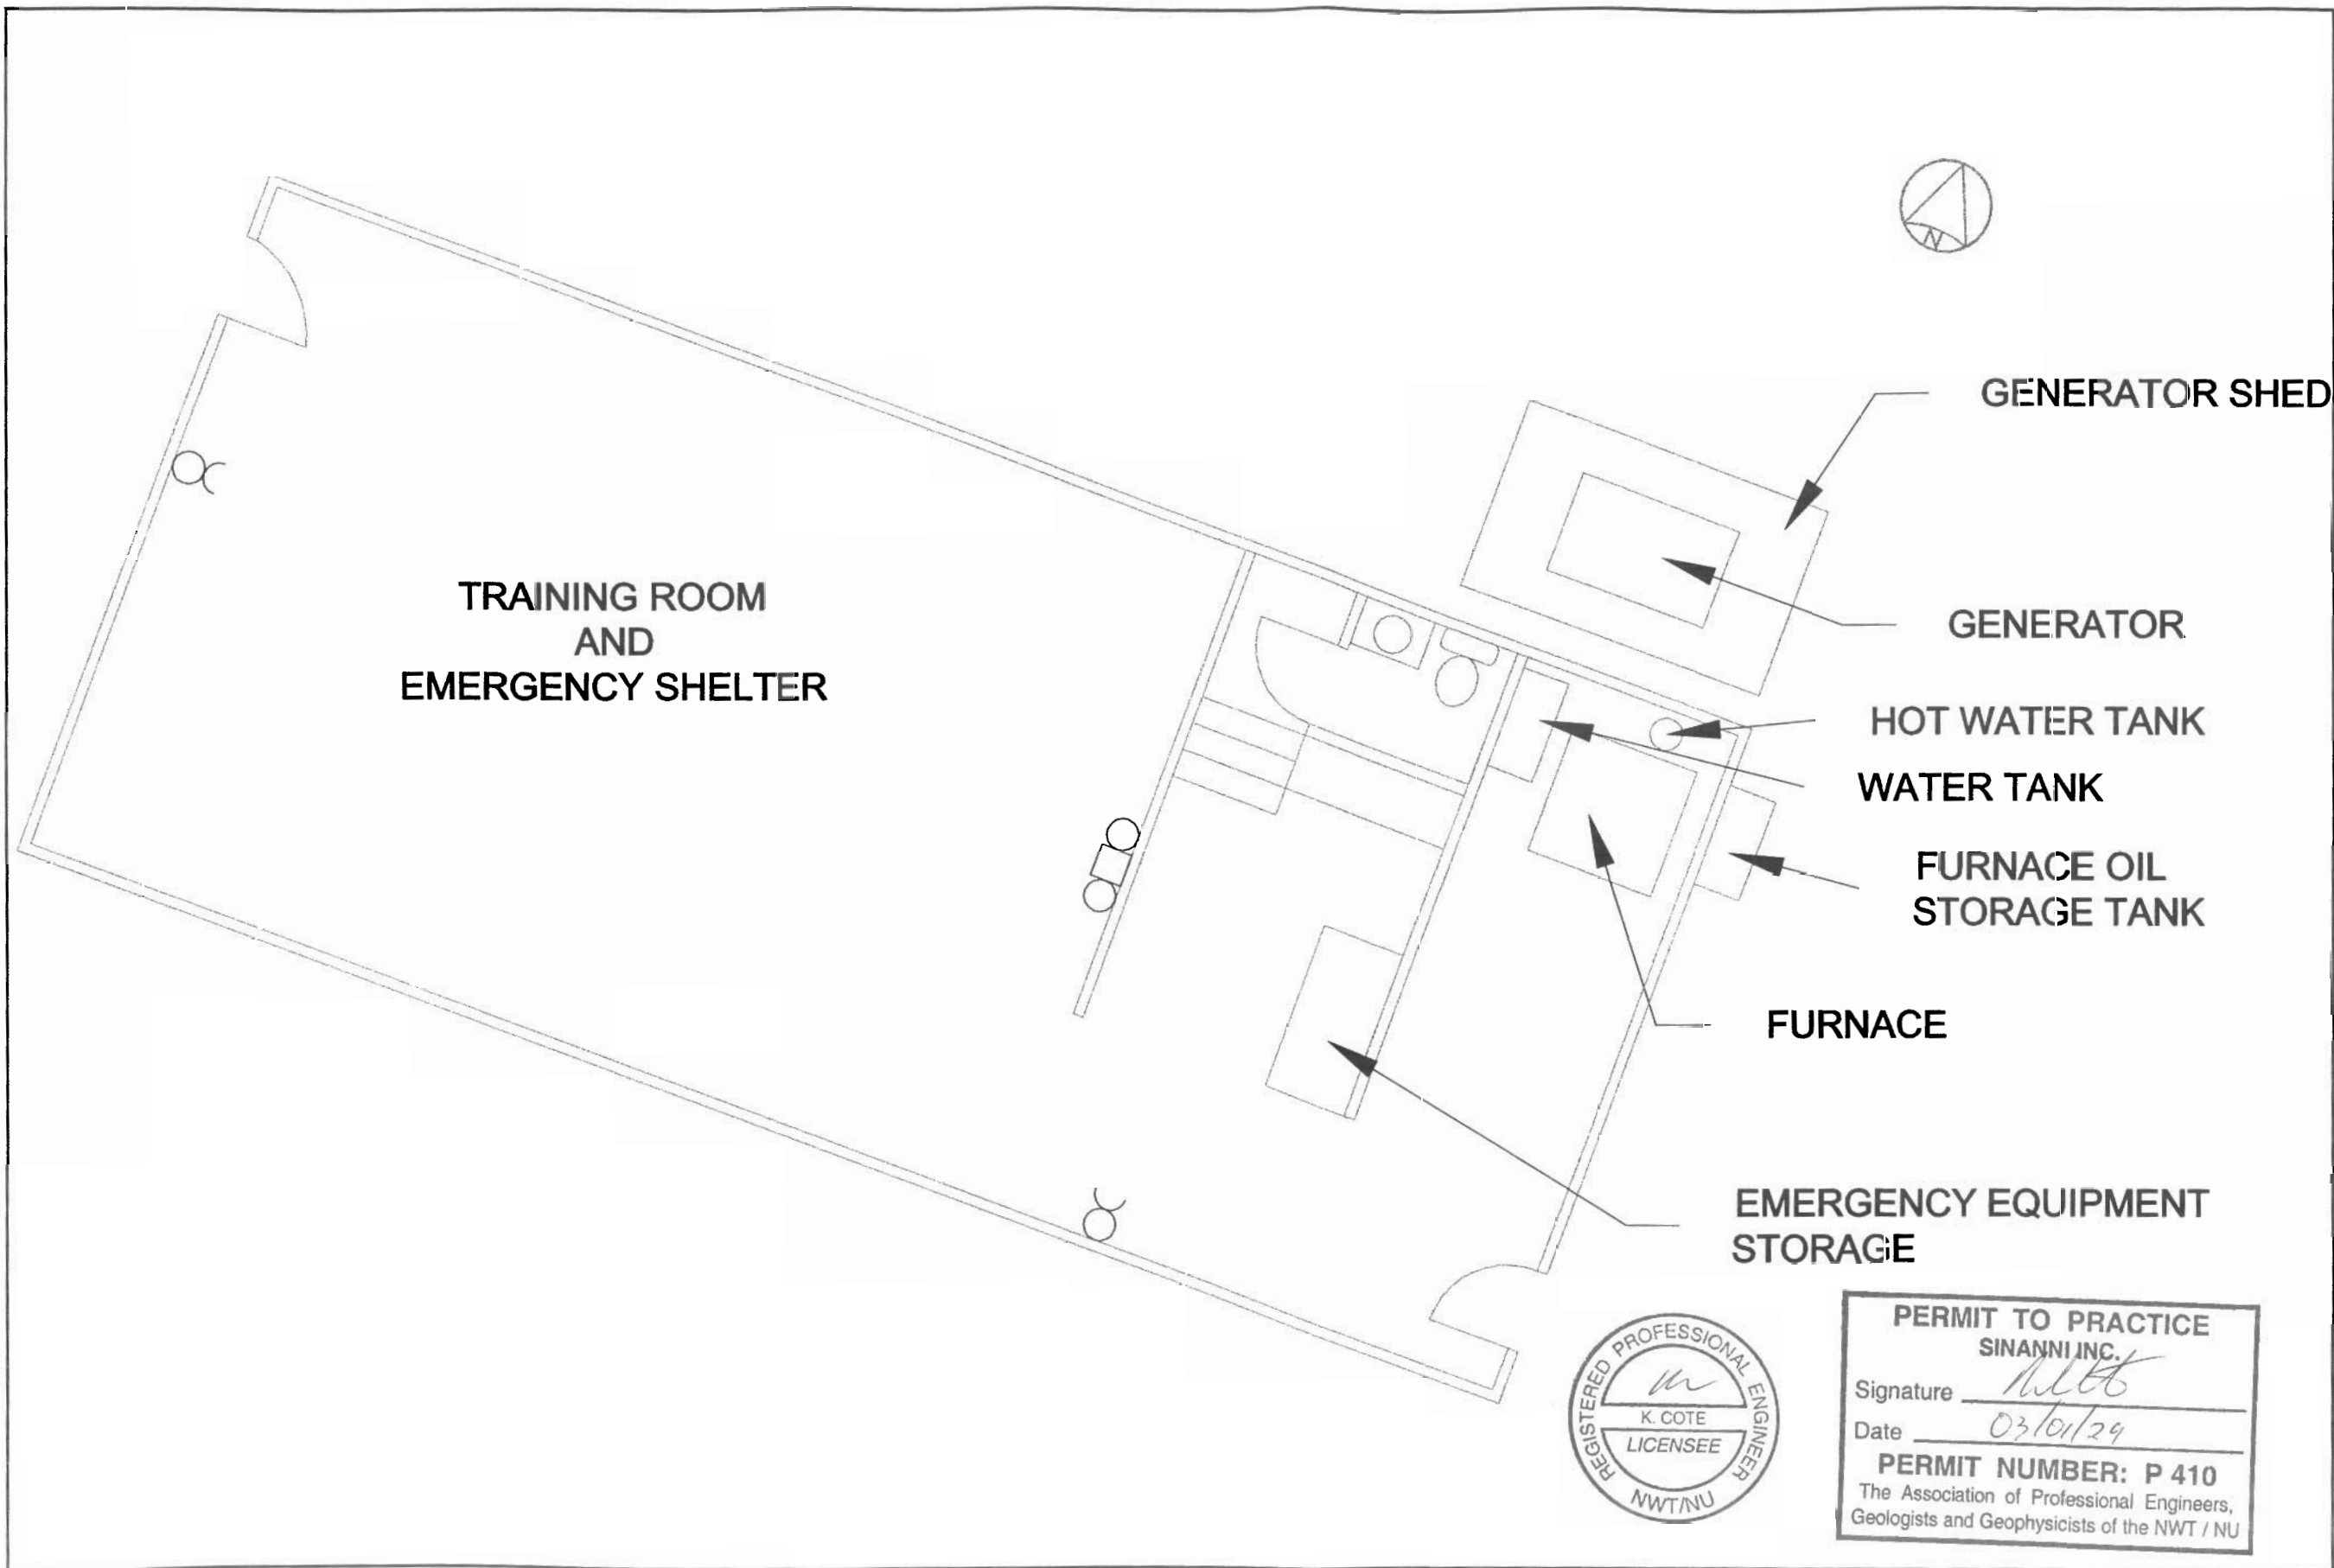


**INDIAN AND NORTHERN
AFFAIRS CANADA**

NUNAVUT REGIONAL OFFICE

General Notes:

Legend:

- E** EMERGENCY EXITS
- Ⓜ** HEAT DETECTORS
- Ⓢ** SMOKE DETECTORS
- ⓧ** FIRE EXTINGUISHERS
- PULL ALARMS
- Ⓢ** FIRE ALARM CONTROL PANEL
- ⓧ** ANSUL FIRE SUPPRESSION SYSTEM
- Ⓢ** BELL
- W** FIRE HOSE
- FB** FIRE BLANKET
- +** FIRST AID KIT
- BK** BURN KIT
- △** EYE WASH STATION
- CO** CARBON MONOXIDE DETECTORS
- Ⓢ** EMERGENCY LIGHTING

No.	DATE	REVISION	REVISION	APPR.
 Sinanni Inc.				
SCALE - ÉCHELLE 1" = 10' 0"				
PROJECT - PROJET BAF-5 RESOLUTION ISLAND				
© COPYRIGHT HER MAJESTY THE QUEEN IN THE RIGHT OF CANADA 1999, AS REPRESENTED BY INDIAN AND NORTHERN AFFAIRS CANADA				
TRADE - MÉTIER		FIRE SAFETY		DATE 2002-11-28
SUBJECT - SUJET				
FIRE SAFETY PLAN TRAINING CENTRE				
PRODUCTION		CONCURRENCE - ASSENTMENT		
DESIGNED ÉTUDE		P.S.		
DRAWN Dessin		G.J.		
CHECKED VÉRIFIÉ		K.C.		
COORDINATION		REVIEWED - REVU		
DWG. NO. - DESSIN NO. 99-102-FS5				
				



**PERMIT TO PRACTICE
SINANNI INC.**

Signature *K. Cote*

Date 03/01/29

PERMIT NUMBER: P 410

The Association of Professional Engineers,
Geologists and Geophysicists of the NWT / NU