




PERMIT TO PRACTICE
SINANNI INC.
Signature *K. Côté*
Date 01/12/20
PERMIT NUMBER: P 410
The Association of Professional Engineers,
Geologists and Geophysicists of the NWT/NU

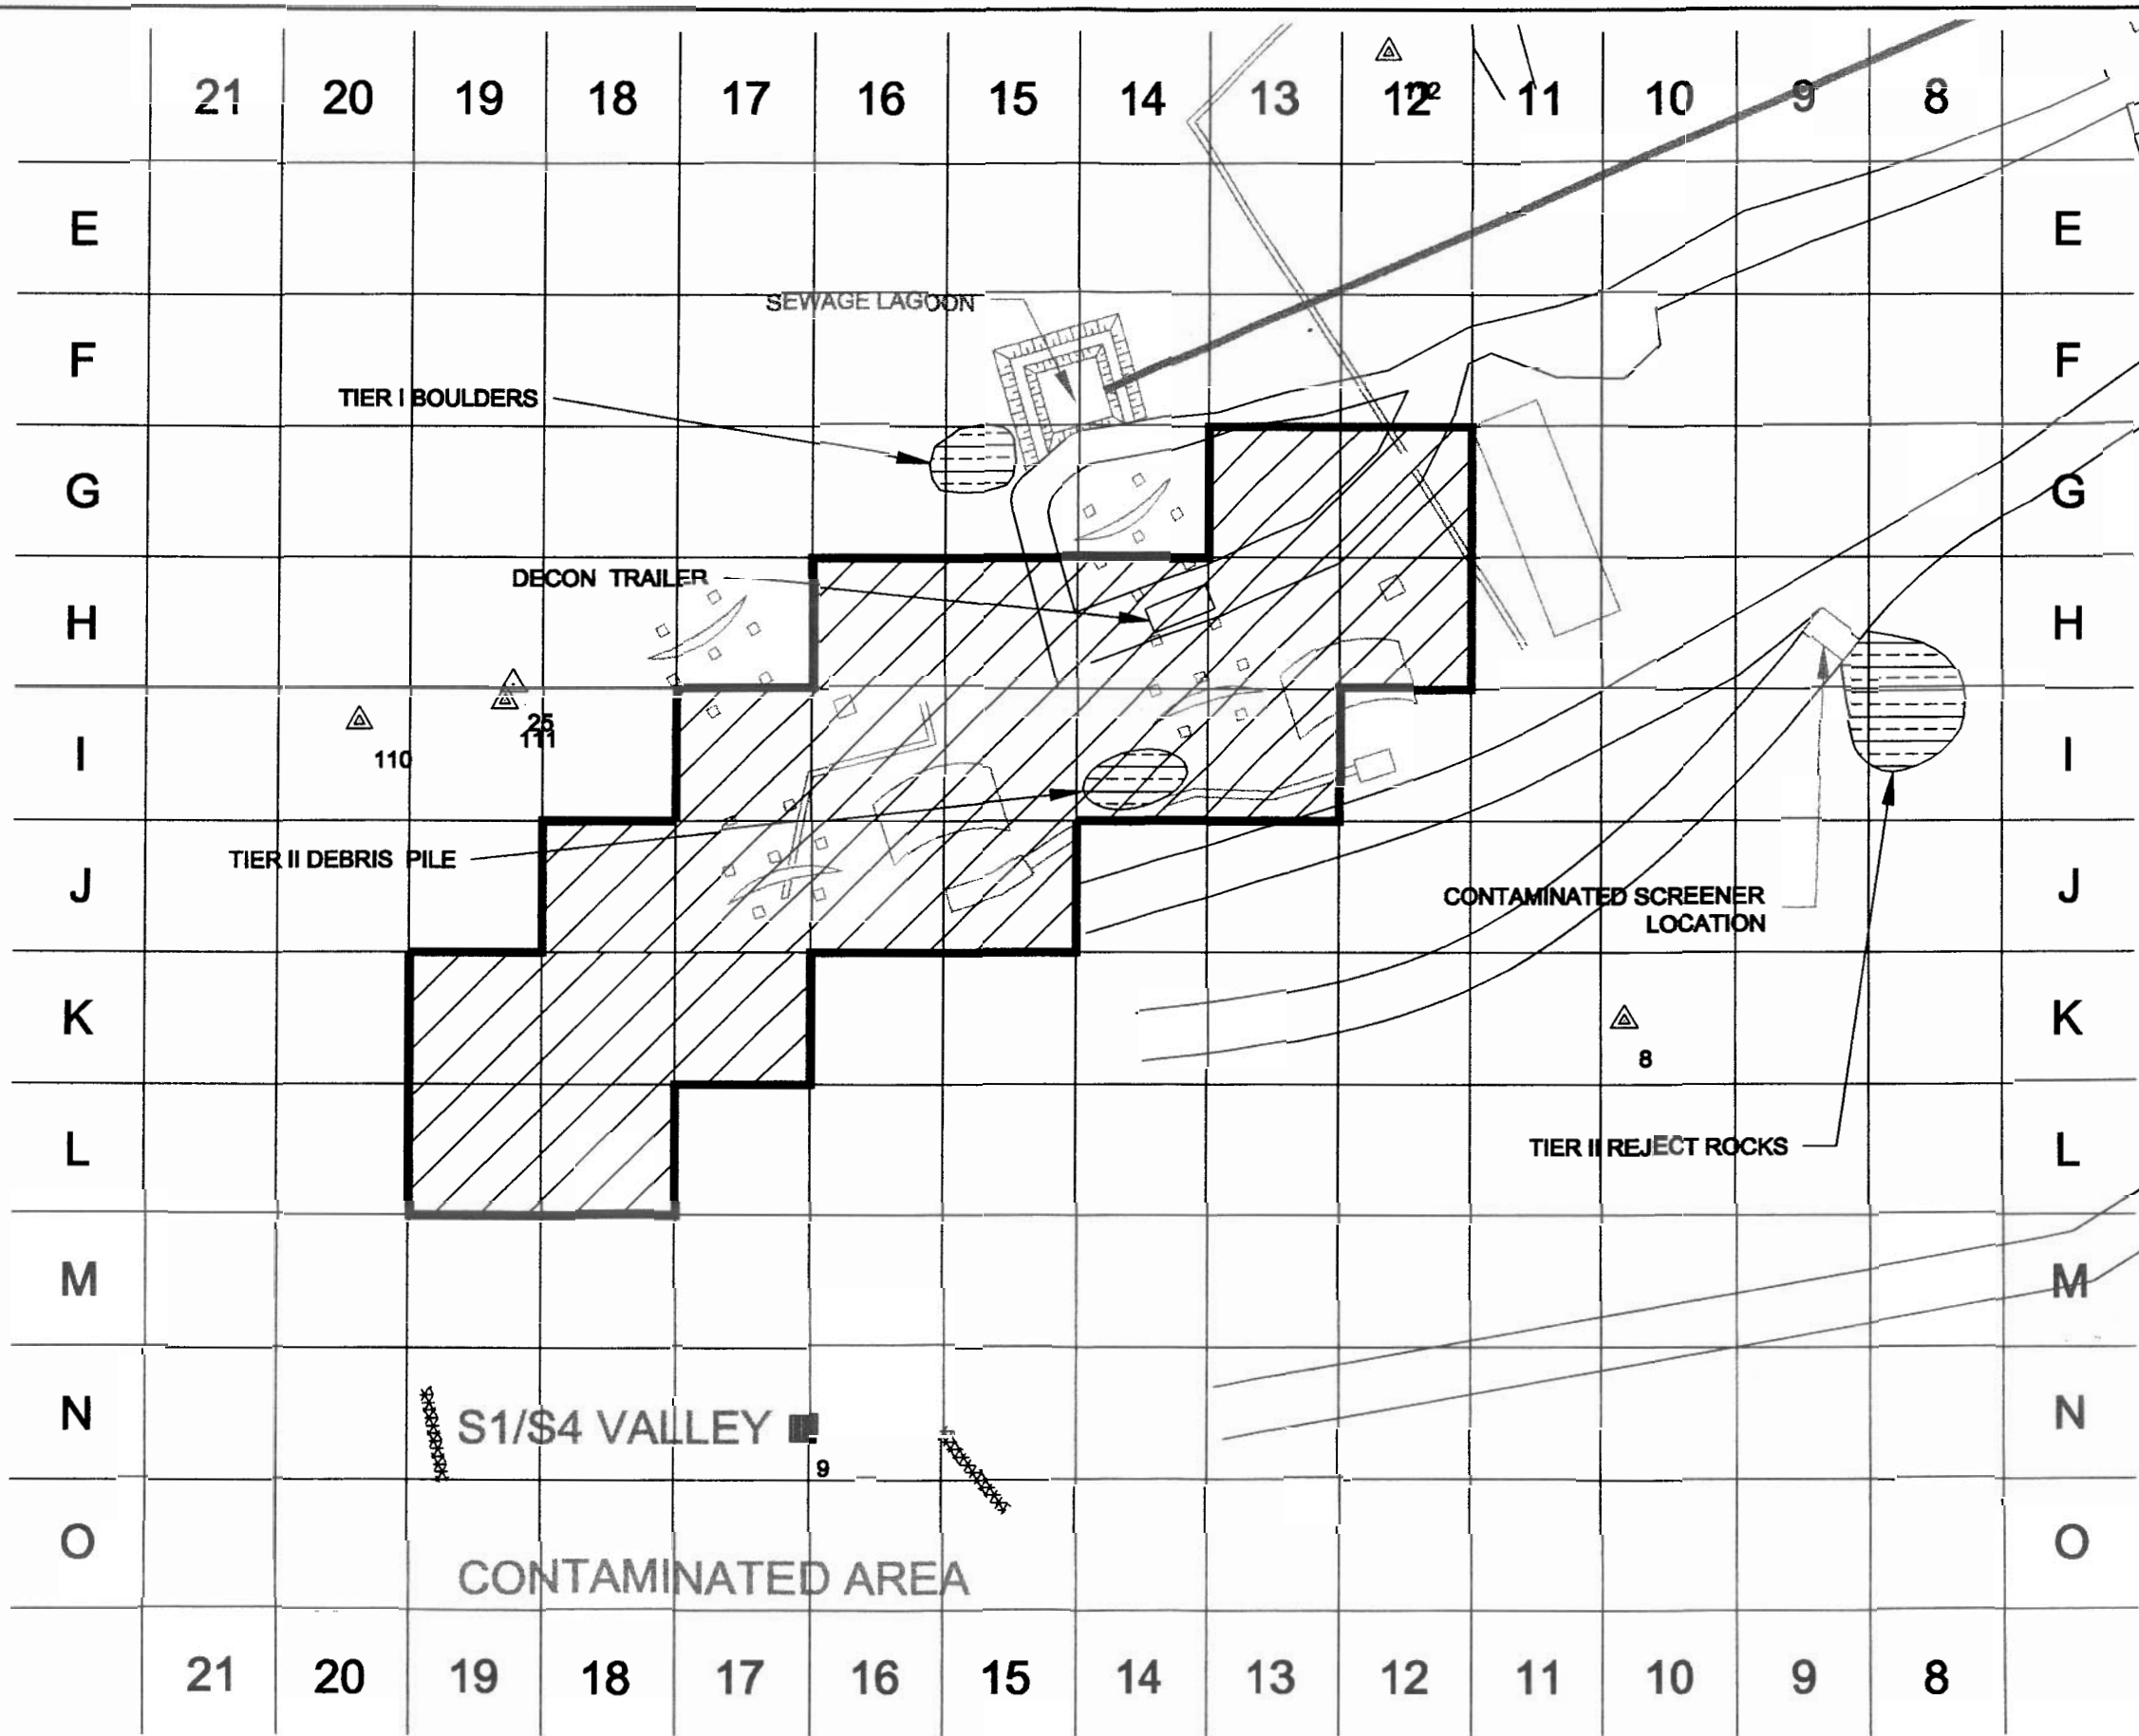

DEPARTMENT OF INDIAN AFFAIRS
AND NORTHERN DEVELOPMENT

CONTAMINATED SITES OFFICE

GENERAL NOTES:
1. LOCATION OF CEPA SOILS WITHIN GRIDS IS
PRESENTED IN ASU REPORT 2001.

- LEGEND:
- DECONTAMINATED GRID AREA
 - BENCHMARK
 - MEDALLION
 - TEMPORARY BENCHMARK
 - CONTAINMENT BARRIER

No.	DATE	REVISION	REVISION	APPR.



SCALE - ÉCHELLE 1:500

PROJECT - PROJET
BAF-5 RESOLUTION ISLAND

© COPYRIGHT HER MAJESTY THE QUEEN
IN THE RIGHT OF CANADA 2001,
AS REPRESENTED BY THE DEPARTMENT OF
INDIAN AFFAIRS AND NORTHERN
DEVELOPMENT


TRADE - MÉTIER
SITING
DATE
2001-12-19

SUBJECT - SUJET
S1/S4 BUILDING AND DRAINAGE AREA
GRIDDING SYSTEM

PRODUCTION	CONCURRENCE - ARRÊTÉMENT
DRAWN ÉTUDE	P.S.
DESIGNED CONÇU	G.J.
CHECKED VÉRIFIÉ	K.C.
COORDINATION	REVISÉ - REVU

DRAW. NO. - DESIGN NO.
AS-2001-102-07



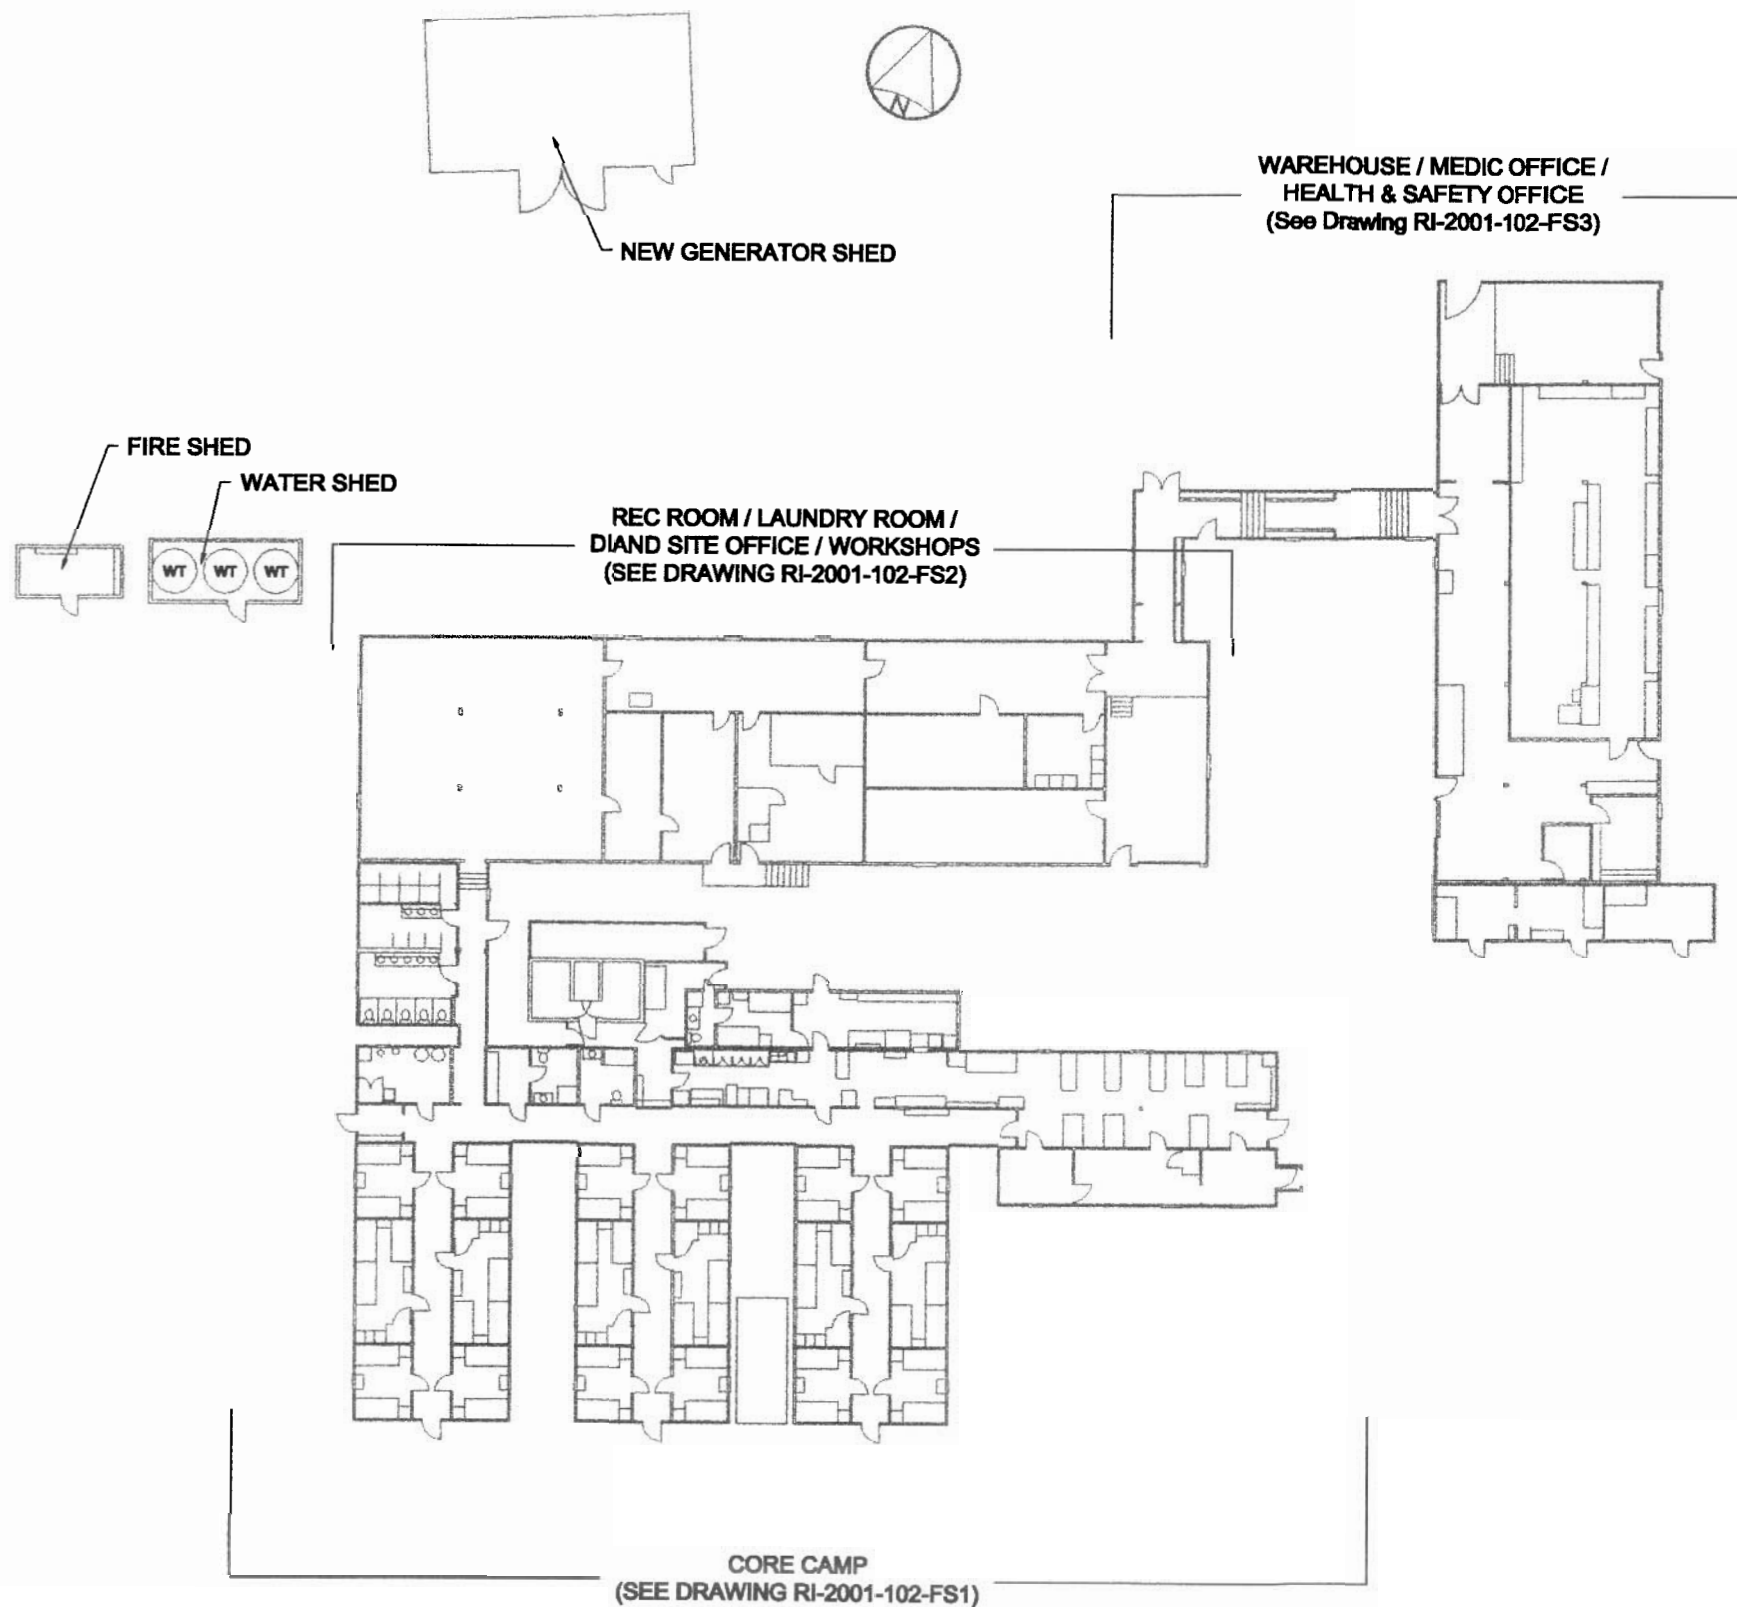

PERMIT TO PRACTICE	
SINANNI INC.	
Signature	<i>[Signature]</i>
Date	2011/12/14
PERMIT NUMBER: P 410	
The Association of Professional Engineers, Geologists and Geophysicists of the NWT/NU	



DEPARTMENT OF INDIAN AFFAIRS
AND NORTHERN DEVELOPMENT

CONTAMINATED SITES OFFICE


General Notes:

1.

Legend:

WT - WATER STORAGE TANK

2	01-12-19	CAMP RENOVATIONS	P.S.
1	01-08-10	CAMP RENOVATIONS	P.S.
No.	DATE	REVISION	APPROVAL

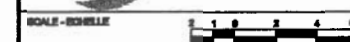

PROJECT - PROJECT
BAF-5 RESOLUTION ISLAND

© COPYRIGHT HER MAJESTY THE QUEEN
IN THE RIGHT OF CANADA 1999,
AS REPRESENTED BY
THE DEPARTMENT OF INDIAN AFFAIRS
AND NORTHERN DEVELOPMENT


TRADE - METIER
FIRE SAFETY
DATE
1999-12-30

SUBJECT - SUJET
**FIRE SAFETY PLAN
CORE CAMP LAYOUT**

PRODUCTION	CONCURRENCE - ASSISEMENT
DRAWN ETUDE	S.D.
DRAWN DESIGN	G.J.
CHECKED VERIFIE	P.S.
COORDINATION	REVISED - REVU

DRAW. NO. - DESSIN NO.
RI-2001-102-FSM

Canada

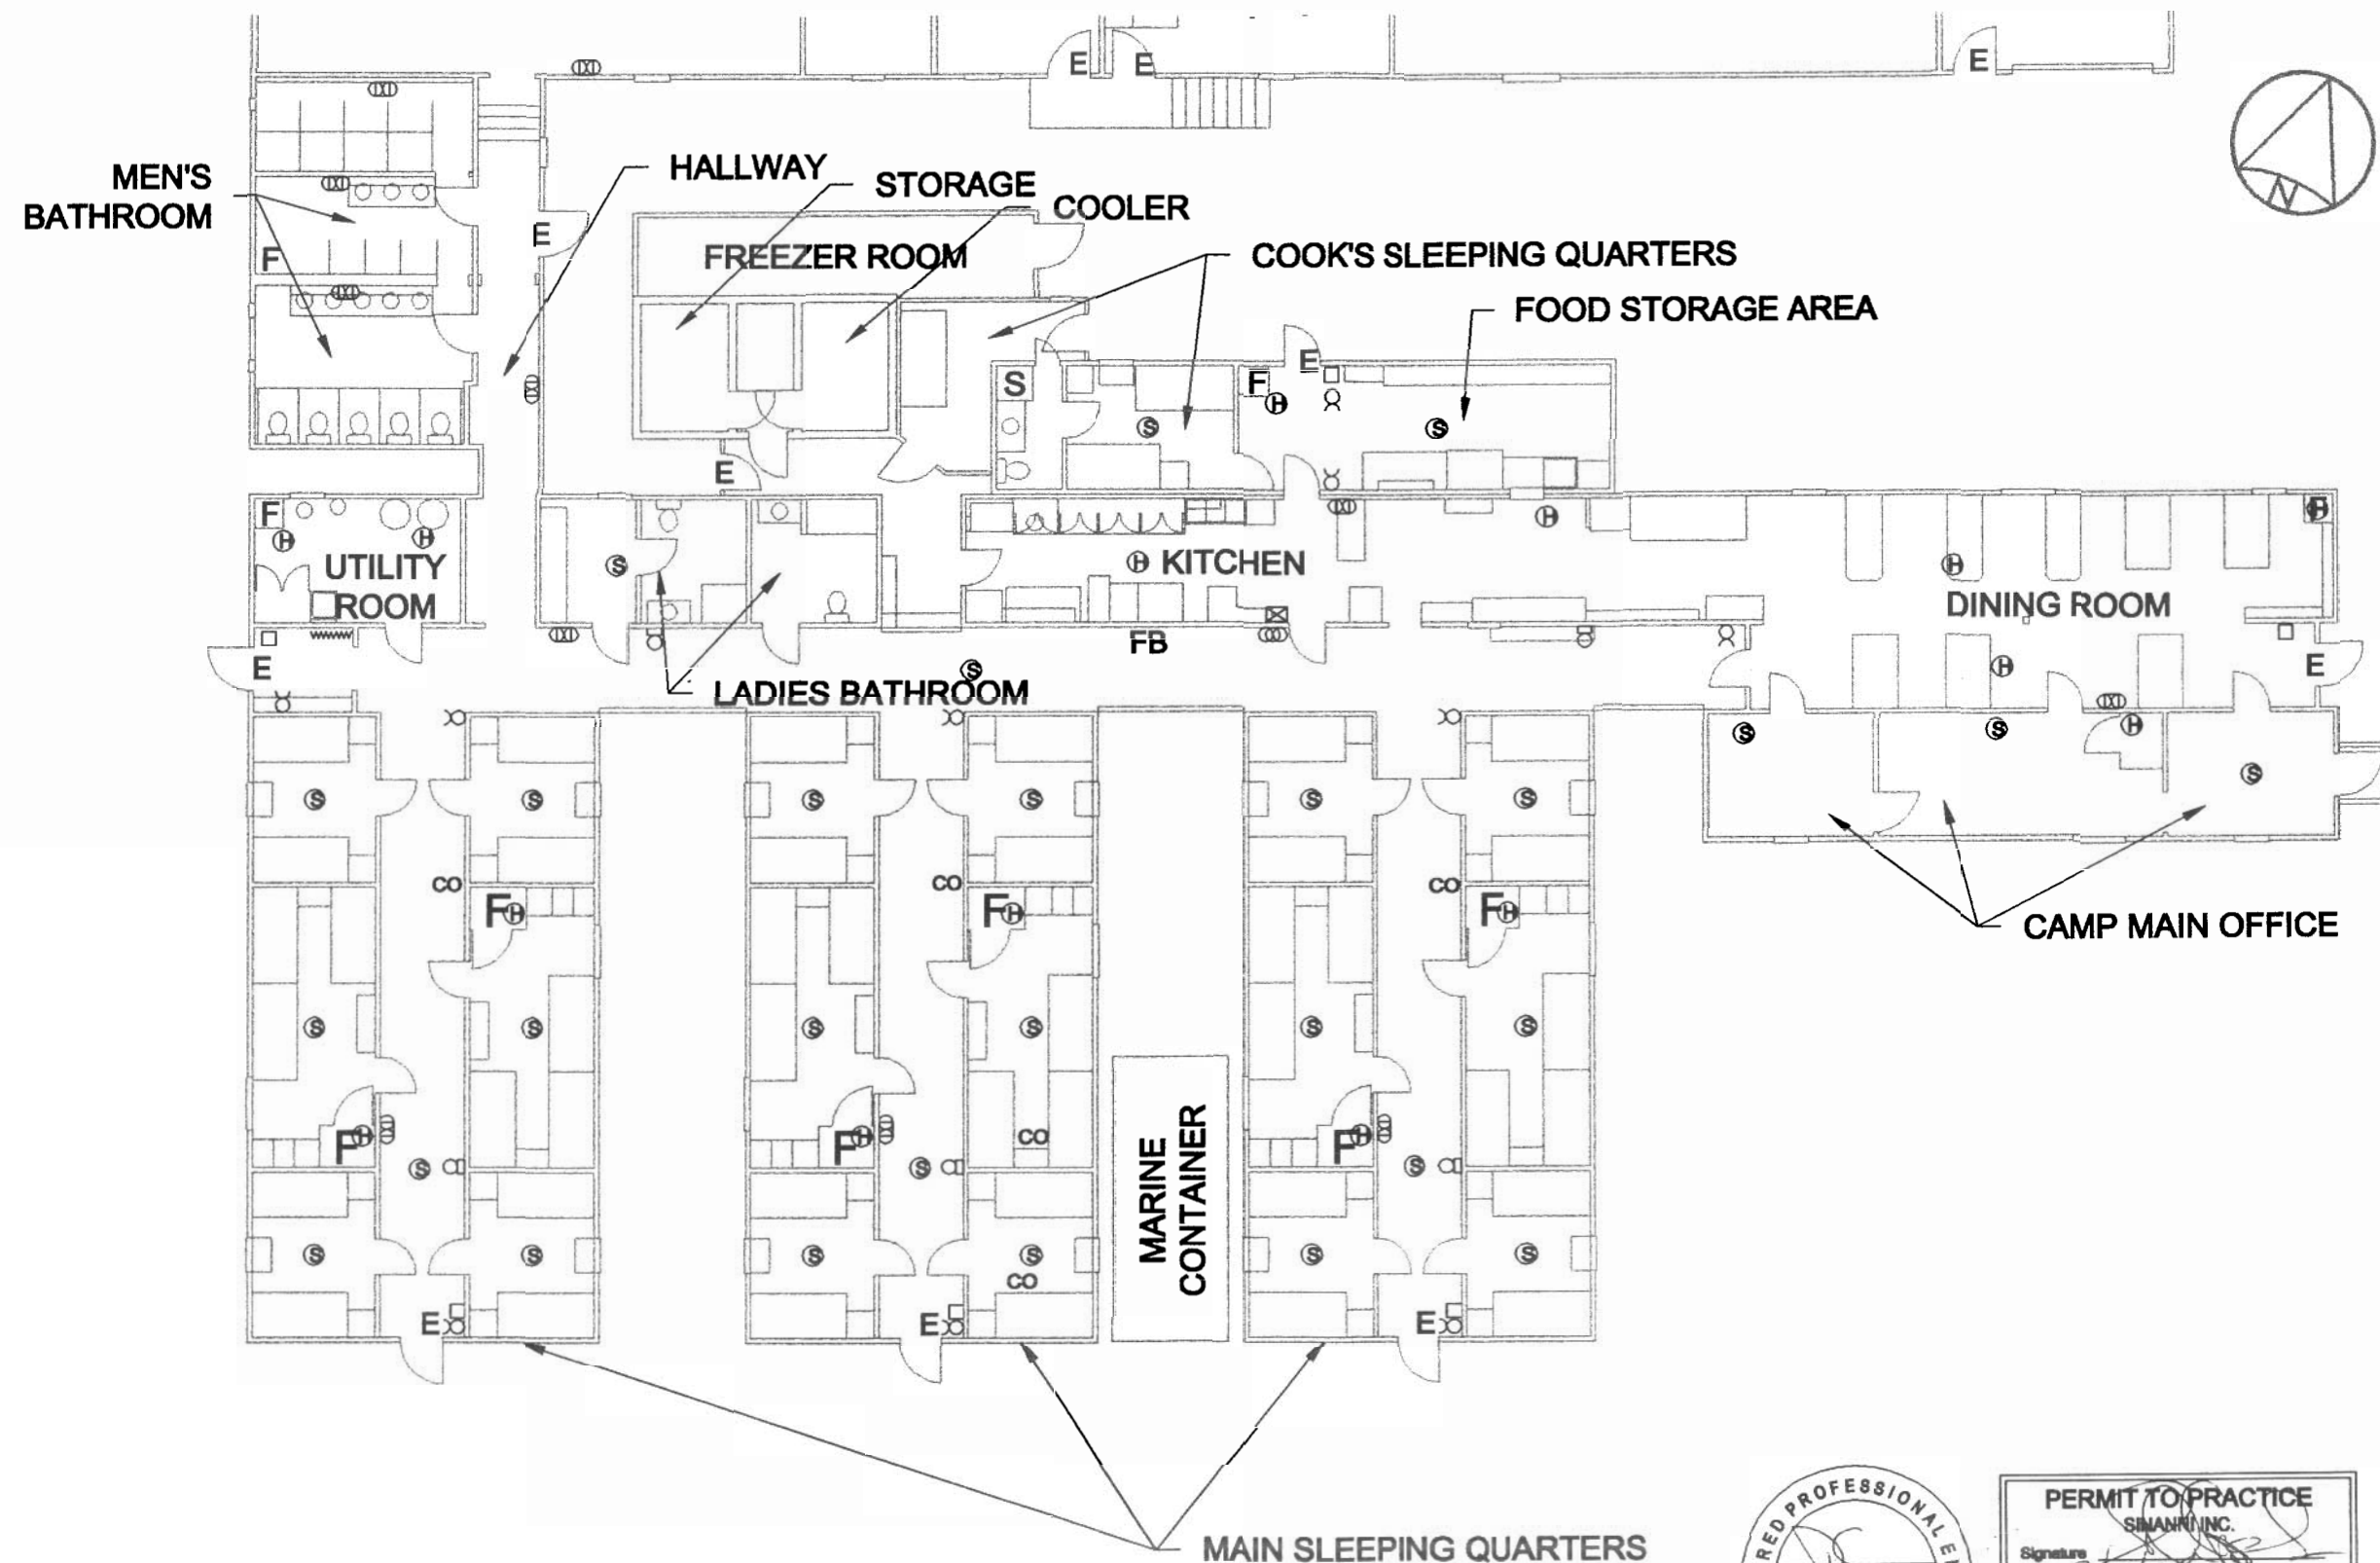

DEPARTMENT OF INDIAN AFFAIRS
AND NORTHERN DEVELOPMENT

CONTAMINATED SITES OFFICE

General Notes:

Legend:

- F FURNACE
- E EMERGENCY EXITS
- H HEAT DETECTORS
- S SMOKE DETECTORS
- X FIRE EXTINGUISHERS
- PULL ALARMS
- ⊞ FIRE ALARM CONTROL PANEL
- ⊞ ANSUL FIRE SUPPRESSION SYSTEM
- ⊞ BELL
- WV FIRE HOSE
- FB FIRE BLANKET
- + FIRST AID KIT
- BK BURN KIT
- △ EYE WASH STATION
- CO CARBON MONOXIDE DETECTORS
- ⊞ EMERGENCY LIGHTING

2	01-12-10	CAMP RENOVATIONS	P.S.
1	01-08-10	CAMP RENOVATIONS	P.S.
No.	DATE	REVISION	APPROVAL

Sinanni Inc.

SCALE - ÉCHELLE

PROJECT - PROJET

BAF-5 RESOLUTION ISLAND


© COPYRIGHT HER MAJESTY THE QUEEN
IN THE RIGHT OF CANADA 1999,
AS REPRESENTED BY
THE DEPARTMENT OF INDIAN AFFAIRS
AND NORTHERN DEVELOPMENT



TRACE - BÉTIER	FIRE SAFETY	DATE: 1998-11-05
SUBJECT - SUJET	FIRE SAFETY PLAN CORE CAMP	

PRODUCTION	CONCURRENCE - ASSÉNTIMENT
DESIGNED ETUDIÉ	S.D.
DRAWN Dessin	G.J.
CHECKED VÉRIFIÉ	P.S.
COORDINATION	REVIEWED - REVU

DRWG. NO. - DESSIN NO.
RI-2001-102-FS1

Canada

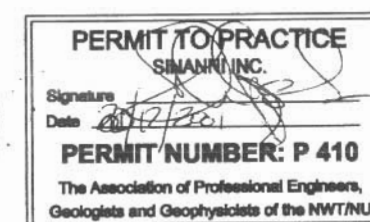

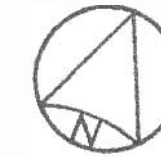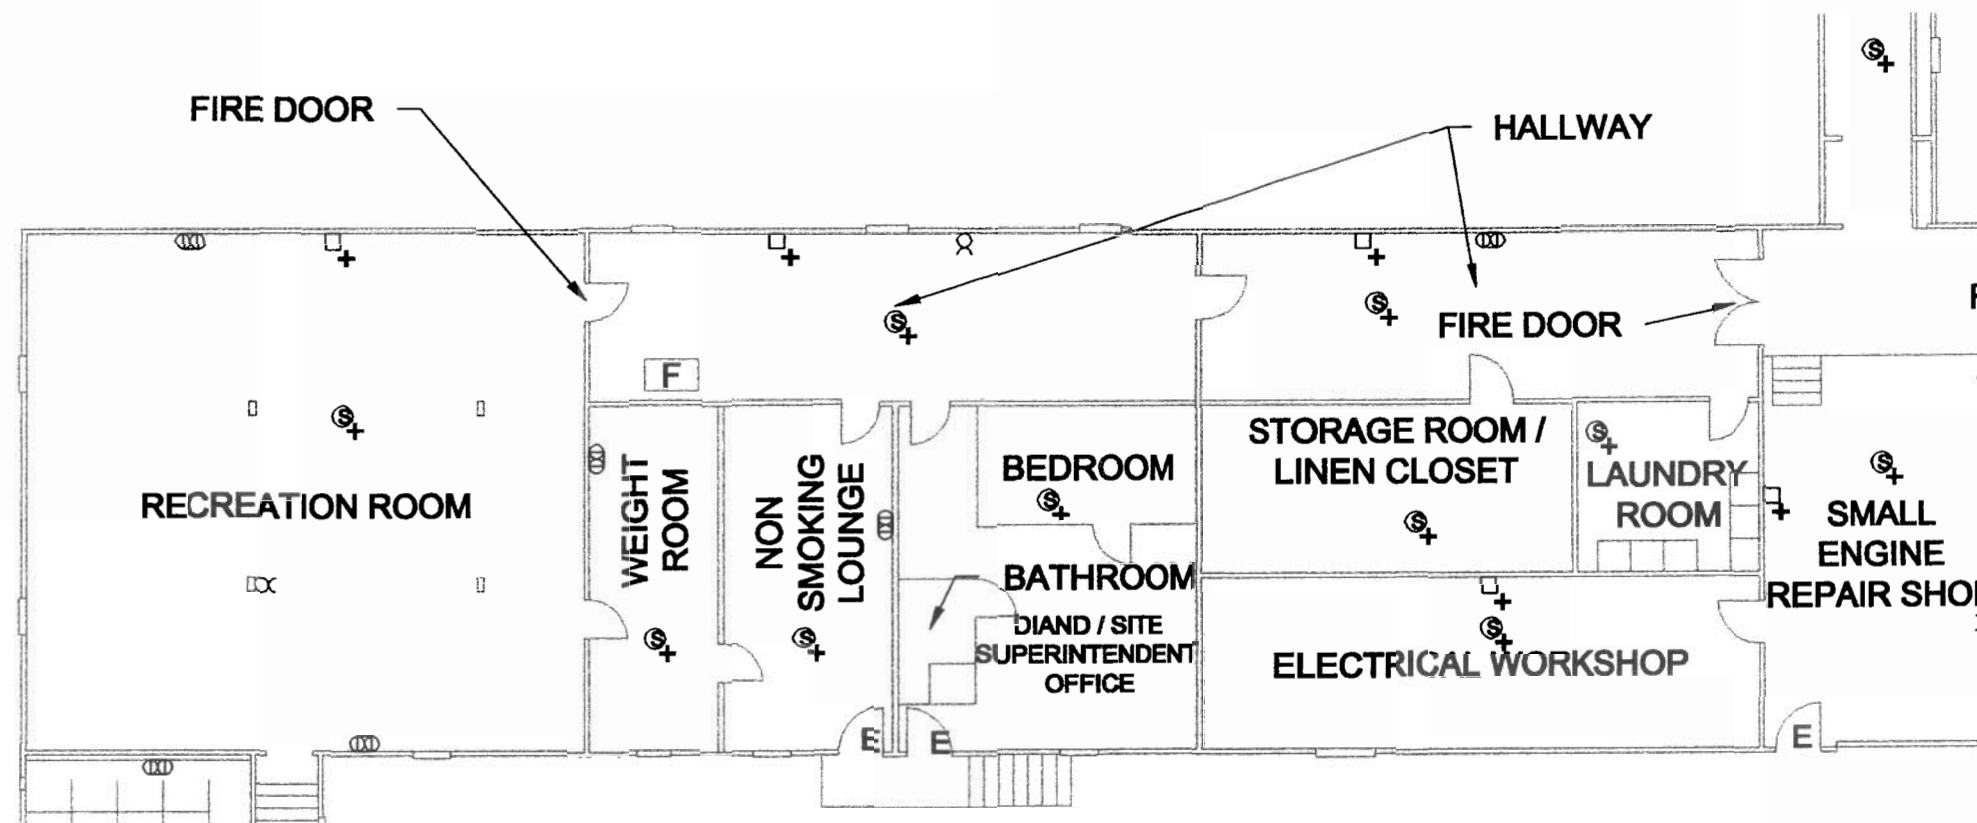

General Notes:

Legend:

- F FURNACE
- E EMERGENCY EXITS
- (H) HEAT DETECTORS
- (S) SMOKE DETECTORS
- (X) FIRE EXTINGUISHERS
- (□) PULL ALARMS
- (C) FIRE ALARM CONTROL PANEL
- (X) ANSUL FIRE SUPPRESSION SYSTEM
- (B) BELL
- W FIRE HOSE
- FB FIRE BLANKET
- + FIRST AID KIT
- BK BURN KIT
- (△) EYE WASH STATION
- CO CARBON MONOXIDE DETECTORS
- (L) EMERGENCY LIGHTING

2	01-12-19	CAMP RENOVATIONS	P.S.
1	01-08-10	CAMP RENOVATIONS	P.S.
No.	DATE	REVISION	APPL.



SCALE - ÉCHELLE

PROJECT - PROJET

BAF-5 RESOLUTION ISLAND
© COPYRIGHT HER MAJESTY THE QUEEN
IN THE RIGHT OF CANADA 1999,
AS REPRESENTED BY
THE DEPARTMENT OF INDIAN AFFAIRS
AND NORTHERN DEVELOPMENT


TRADE - MÉTIER FIRE SAFETY DATE 1999-11-05




SUBJECT - SUJET
FIRE SAFETY PLAN
REC. ROOM / LAUNDRY ROOM / DIAND SITE
OFFICE / WORKSHOPS

PRODUCTION	CONCURRENCE - ASSÉNTIMENT
DESIGNED STYLÉE	S.D.
DRAWN DRESSÉE	G.J.
CHECKED VÉRIFIÉE	P.S.
COORDINATION	REVIEWED - REVU

DWG. NO. - DESIGN NO.
RI-2001-102-FS2

Canada

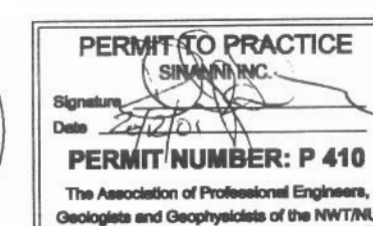

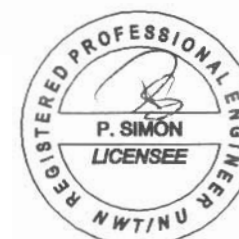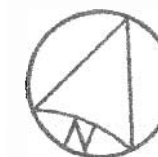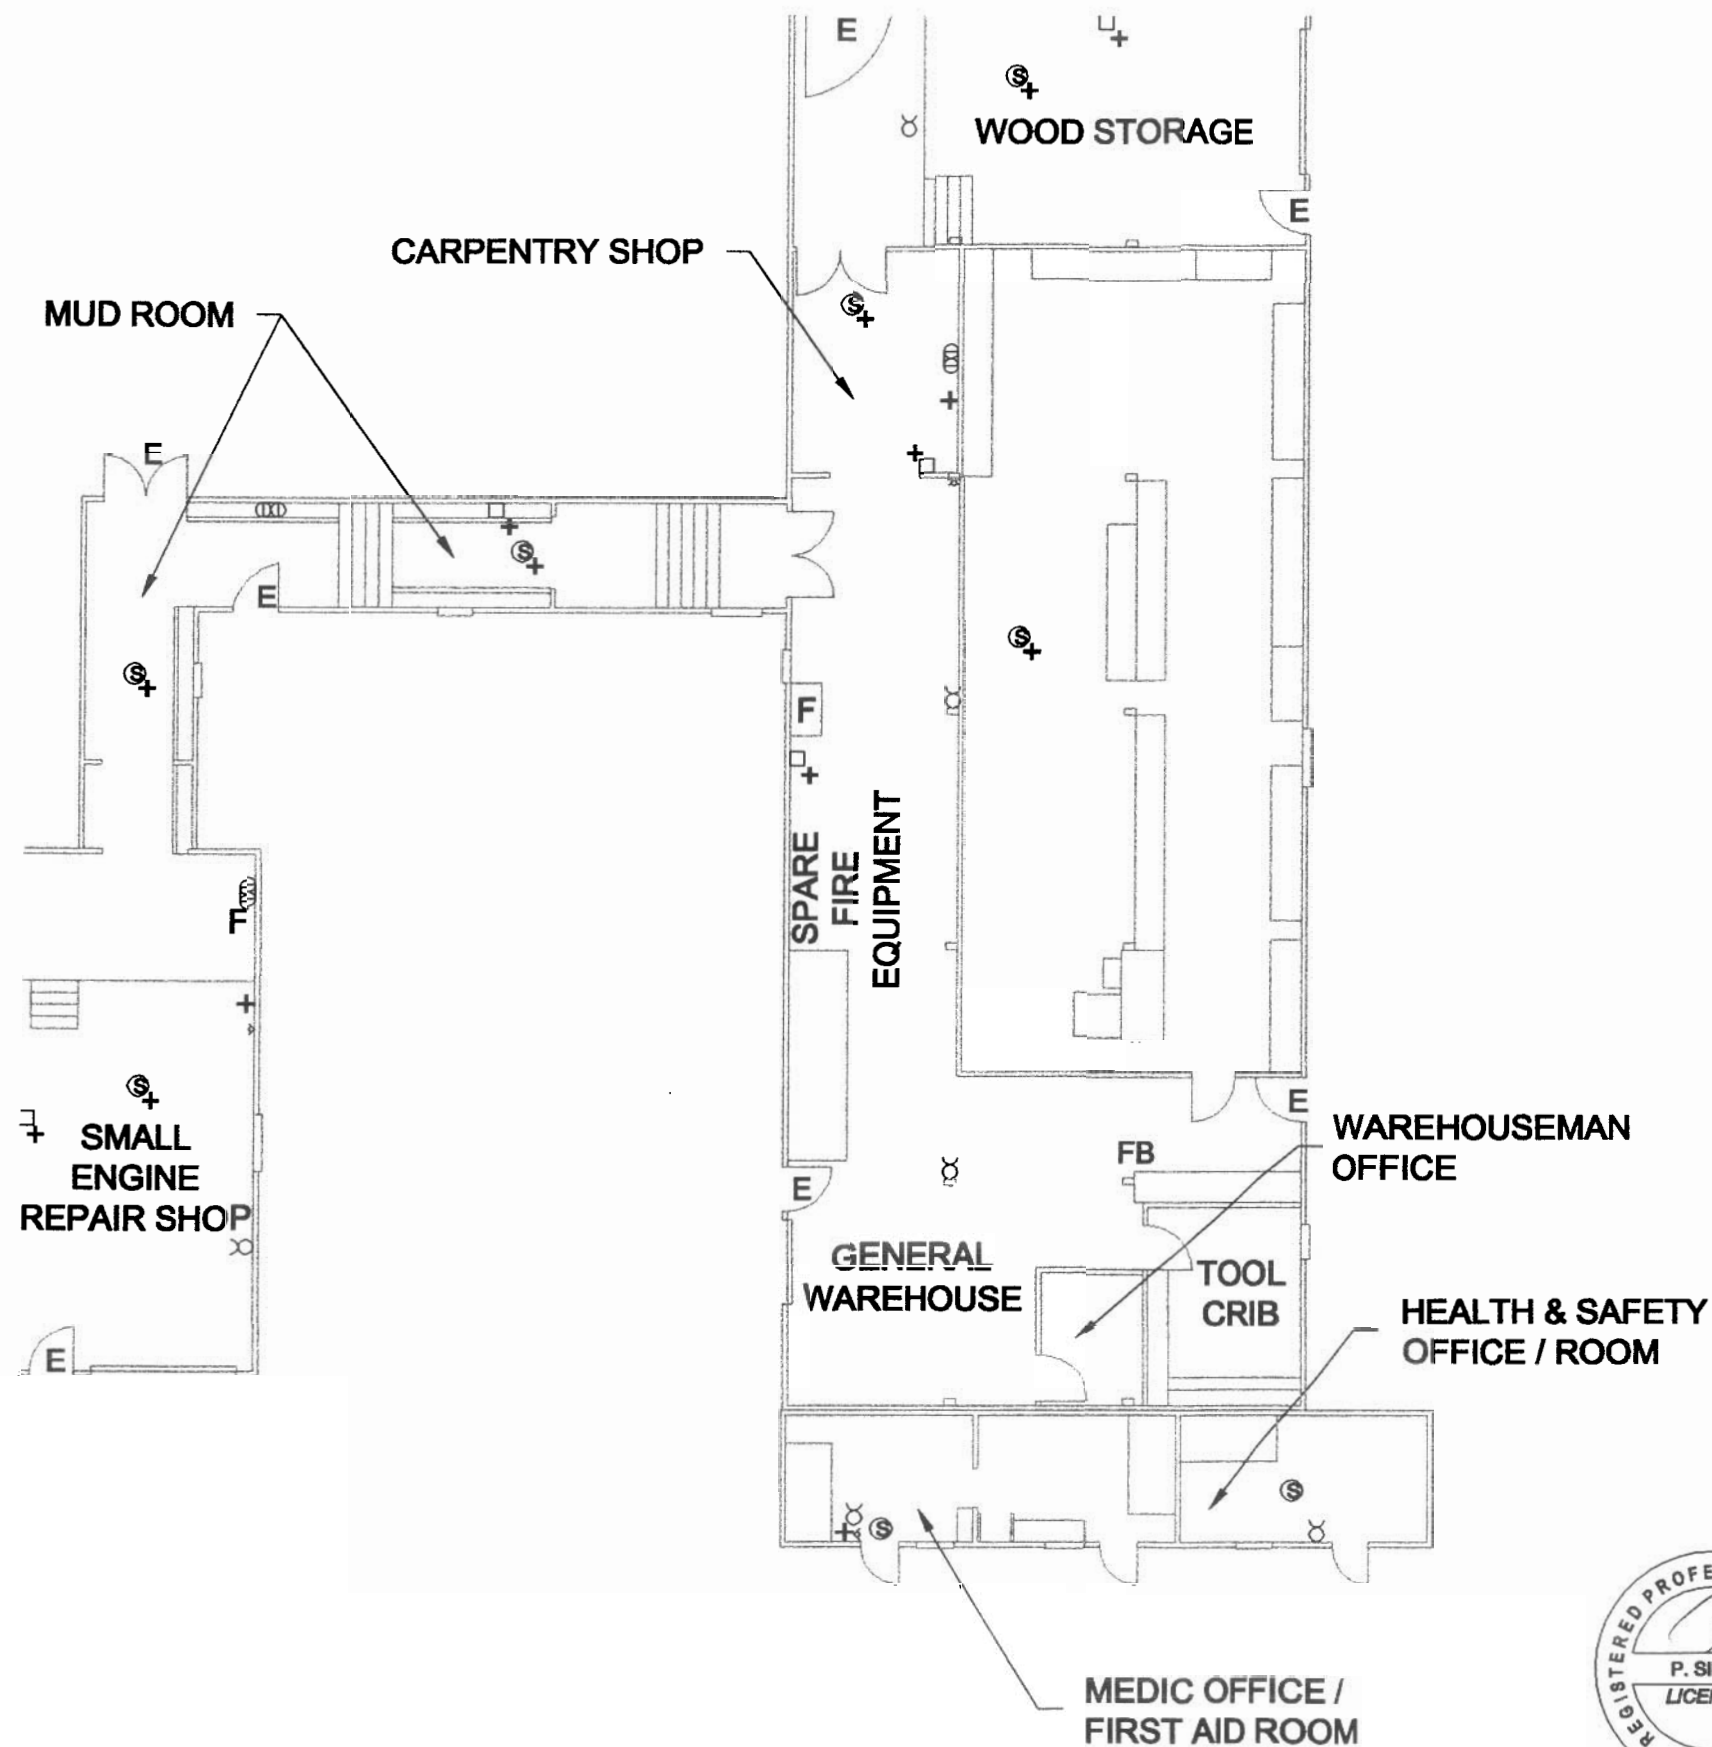

PERMIT TO PRACTICE
SINANNI INC.
 Signature: *[Signature]*
 Date: 2/12/01
PERMIT NUMBER: P 410
 The Association of Professional Engineers,
 Geologists and Geophysicists of the NWT/NU



DEPARTMENT OF INDIAN AFFAIRS
AND NORTHERN DEVELOPMENT

CONTAMINATED SITES OFFICE

General Notes:

Legend:

- F FURNACE
- E EMERGENCY EXITS
- (H) HEAT DETECTORS
- (S) SMOKE DETECTORS
- (X) FIRE EXTINGUISHERS
- (+) FIRST AID KIT
- (BK) BURN KIT
- (EWS) EYE WASH STATION
- (CO) CARBON MONOXIDE DETECTORS
- (EL) EMERGENCY LIGHTING
- (FACP) FIRE ALARM CONTROL PANEL
- (AFSS) ANSUL FIRE SUPPRESSION SYSTEM
- (BELL) BELL
- (WH) FIRE HOSE
- (FB) FIRE BLANKET

2	01-12-10	CAMP RENOVATIONS	P.S.
1	01-06-10	CAMP RENOVATIONS	P.S.
No.	DATE	REVISION	APPROVAL



SCALE - ÉCHELLE
 PROJECT - PROJET

BAF-5 RESOLUTION ISLAND

© COPYRIGHT HER MAJESTY THE QUEEN
 IN THE RIGHT OF CANADA 1999,
 AS REPRESENTED BY
 THE DEPARTMENT OF INDIAN AFFAIRS
 AND NORTHERN DEVELOPMENT


TRACE - MÉTRER
 SUBJECT - SUJET
 FIRE SAFETY
 DATE: 1999-11-05

FIRE SAFETY PLAN
 WAREHOUSE / MEDIC OFFICE / FIRST AID
 ROOM / HEALTH & SAFETY OFFICE / ROOM

PRODUCTION	CONCURRENCE - ASSÉNTIMENT
DESIGNED ÉTUDE	S.D.
DRAWN DRESSAGE	G.J.
CHECKED VÉRIFIÉ	P.S.
COORDINATION	REVISÉ - REVU



OWS NO. - DESSIN NO.
 RI-2001-102-FS3

Canada

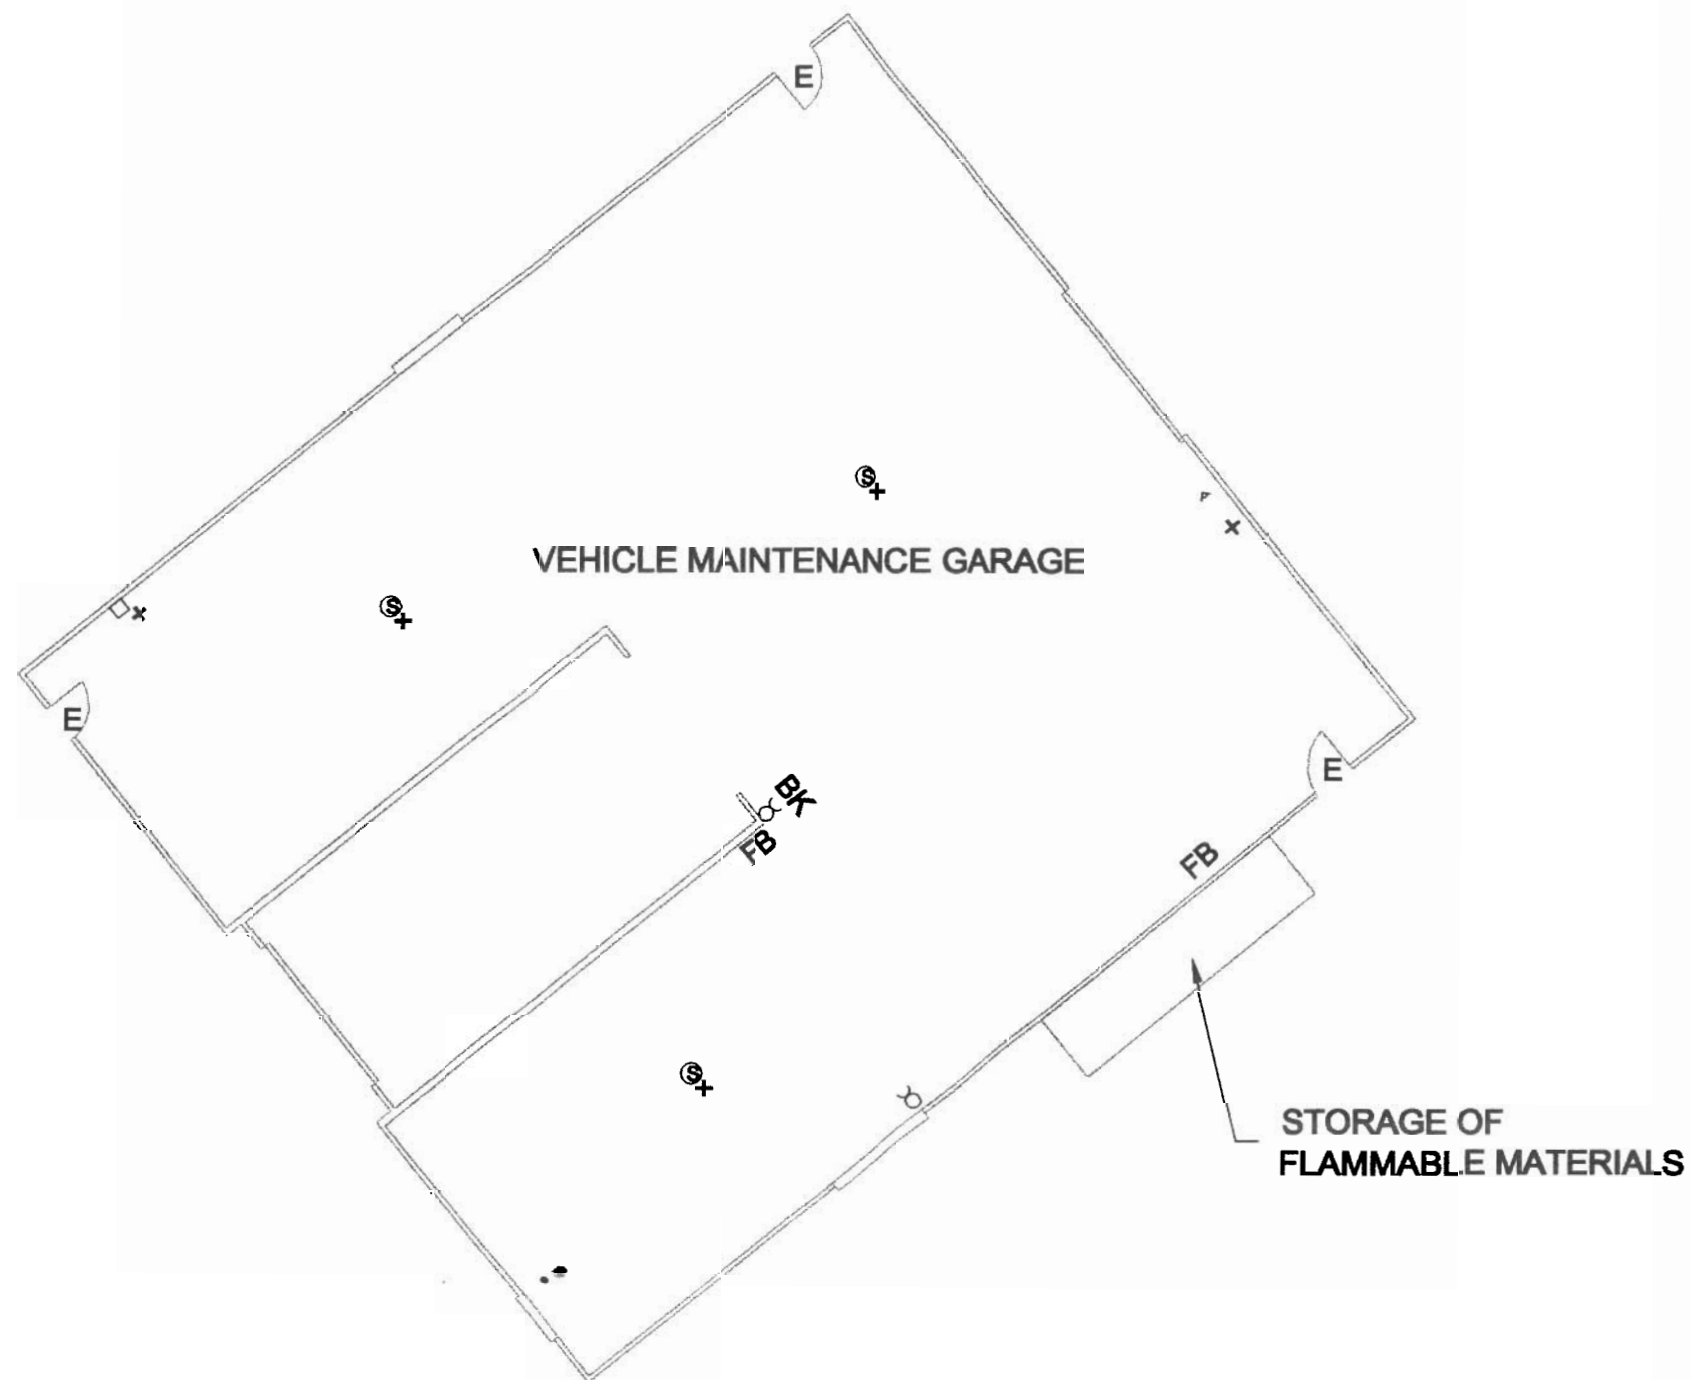

PERMIT TO PRACTICE SINANNI INC.	
Signature	
Date	20/12/04
PERMIT NUMBER: P 410	
The Association of Professional Engineers, Geologists and Geophysicists of the NWT/NU	

DEPARTMENT OF INDIAN AFFAIRS AND NORTHERN DEVELOPMENT			
CONTAMINATED SITES OFFICE			
General Notes:			
Legend:			
F	FURNACE		
E	EMERGENCY EXITS		
H	HEAT DETECTORS		
S+	SMOKE DETECTORS		
X	FIRE EXTINGUISHERS		
□	PULL ALARMS		
⊞	FIRE ALARM CONTROL PANEL		
⊞	ANSUL FIRE SUPPRESSION SYSTEM		
B	BELL		
VW	FIRE HOSE		
FB	FIRE BLANKET		
+	FIRST AID KIT		
BK	BURN KIT		
△	EYE WASH STATION		
CO	CARBON MONOXIDE DETECTORS		
⊞	EMERGENCY LIGHTING		
2	01-12-19	CAMP RENOVATIONS	P.S.
1	01-08-10	CAMP RENOVATIONS	P.S.
No.	DATE	REVISION	APPL.
SCALE - ECHELLE			
PROJECT - PROJET			
BAF-5 RESOLUTION ISLAND			
© COPYRIGHT HER MAJESTY THE QUEEN IN THE RIGHT OF CANADA 1999, AS REPRESENTED BY THE DEPARTMENT OF INDIAN AFFAIRS AND NORTHERN DEVELOPMENT			
TITLE - TITRE		DATE	
FIRE SAFETY		1999-11-05	
SUBJECT - SUJET			
FIRE SAFETY PLAN GARAGE			
PRODUCTION		CONCURRENCE - ASSISEMENT	
DESIGNED ETUDIE		S.D.	
DRAWN DRESSÉ		G.J.	
CHECKED VÉRIFIÉ		P.S.	
COORDINATION		REVIEWED - REVU	
DWG. NO. - DESSIN NO.			
RJ-2001-102-FS4			
Canada			

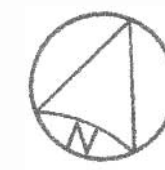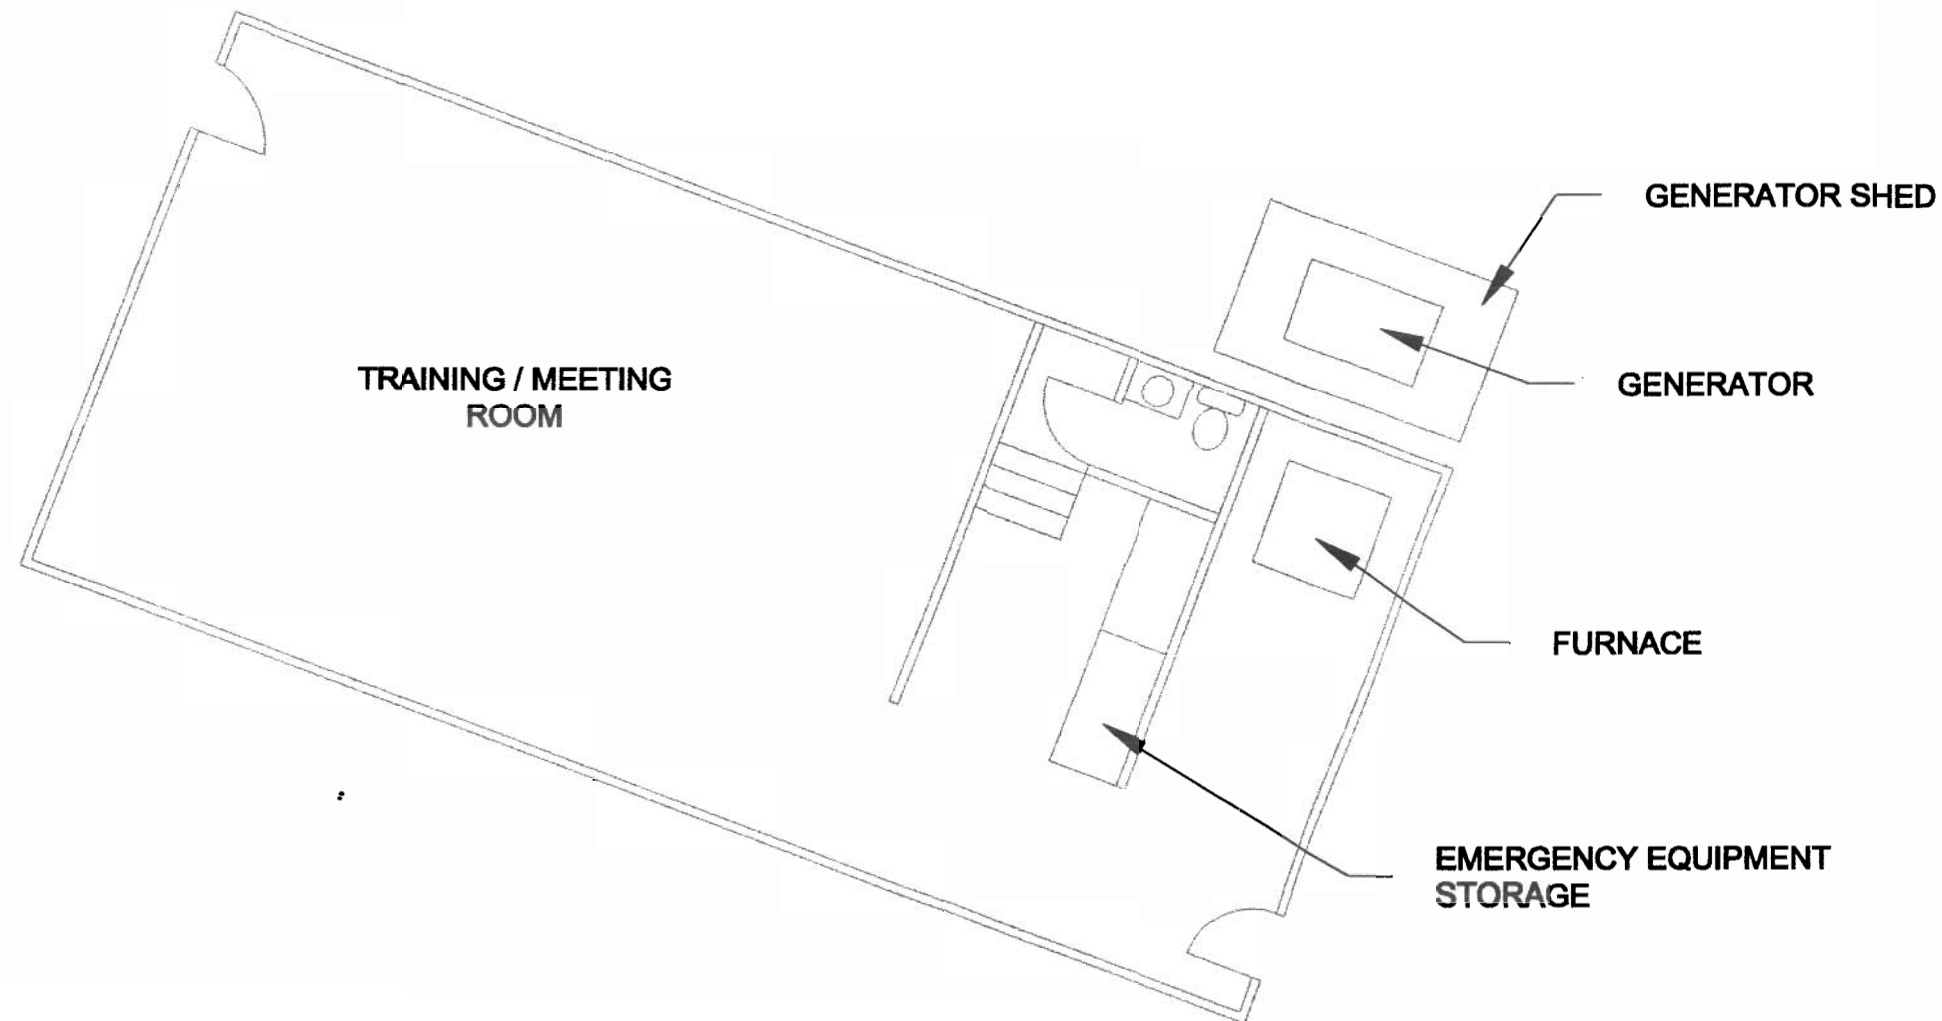

General Notes:
1. THE LOCATION OF ALL FIRE SAFETY EQUIPMENT WILL BE CONFIRMED DURING THE 2002 WORK SEASON.
2. ALL DIMENSIONS WILL BE VERIFIED DURING THE 2002 WORK SEASON.

- Legend:**
- F FURNACE
 - E EMERGENCY EXITS
 - H HEAT DETECTORS
 - S SMOKE DETECTORS
 - X FIRE EXTINGUISHERS
 - PULL ALARMS
 - ⊞ FIRE ALARM CONTROL PANEL
 - ⊞ ANSUL FIRE SUPPRESSION SYSTEM
 - B BELL
 - W FIRE HOSE
 - FB FIRE BLANKET
 - + FIRST AID KIT
 - BK BURN KIT
 - △ EYE WASH STATION
 - CO CARBON MONOXIDE DETECTORS
 - ⓧ EMERGENCY LIGHTING

REV.	DATE	REVISION	REVISION	APPR.
------	------	----------	----------	-------



SCALE - 1/8" = 1'-0"

PROJECT - PROJECT

BAF-5 RESOLUTION ISLAND

© COPYRIGHT HER MAJESTY THE QUEEN
IN THE RIGHT OF CANADA 2001,
AS REPRESENTED BY
THE DEPARTMENT OF INDIAN AFFAIRS
AND NORTHERN DEVELOPMENT

TRACER - MEYER	FIRE SAFETY	DATE	2001-12-19
----------------	-------------	------	------------

SUBJECT - SUBJECT

FIRE SAFETY PLAN
TRAINING CENTRE

PRODUCTION	CONCURRENCE - AGREEMENT
DRAWING	P.S.
DESIGN	G.J.
CHECKED	K.C.
COORDINATION	REVIEWED - REVIEW

CIVIL NO. - DESIGN NO.
RI-2001-102-F85



PERMIT TO PRACTICE
SINANNI INC.
Signature _____
Date 2/1/01
PERMIT NUMBER: P 410
The Association of Professional Engineers,
Geologists and Geophysicists of the NWT/NU