


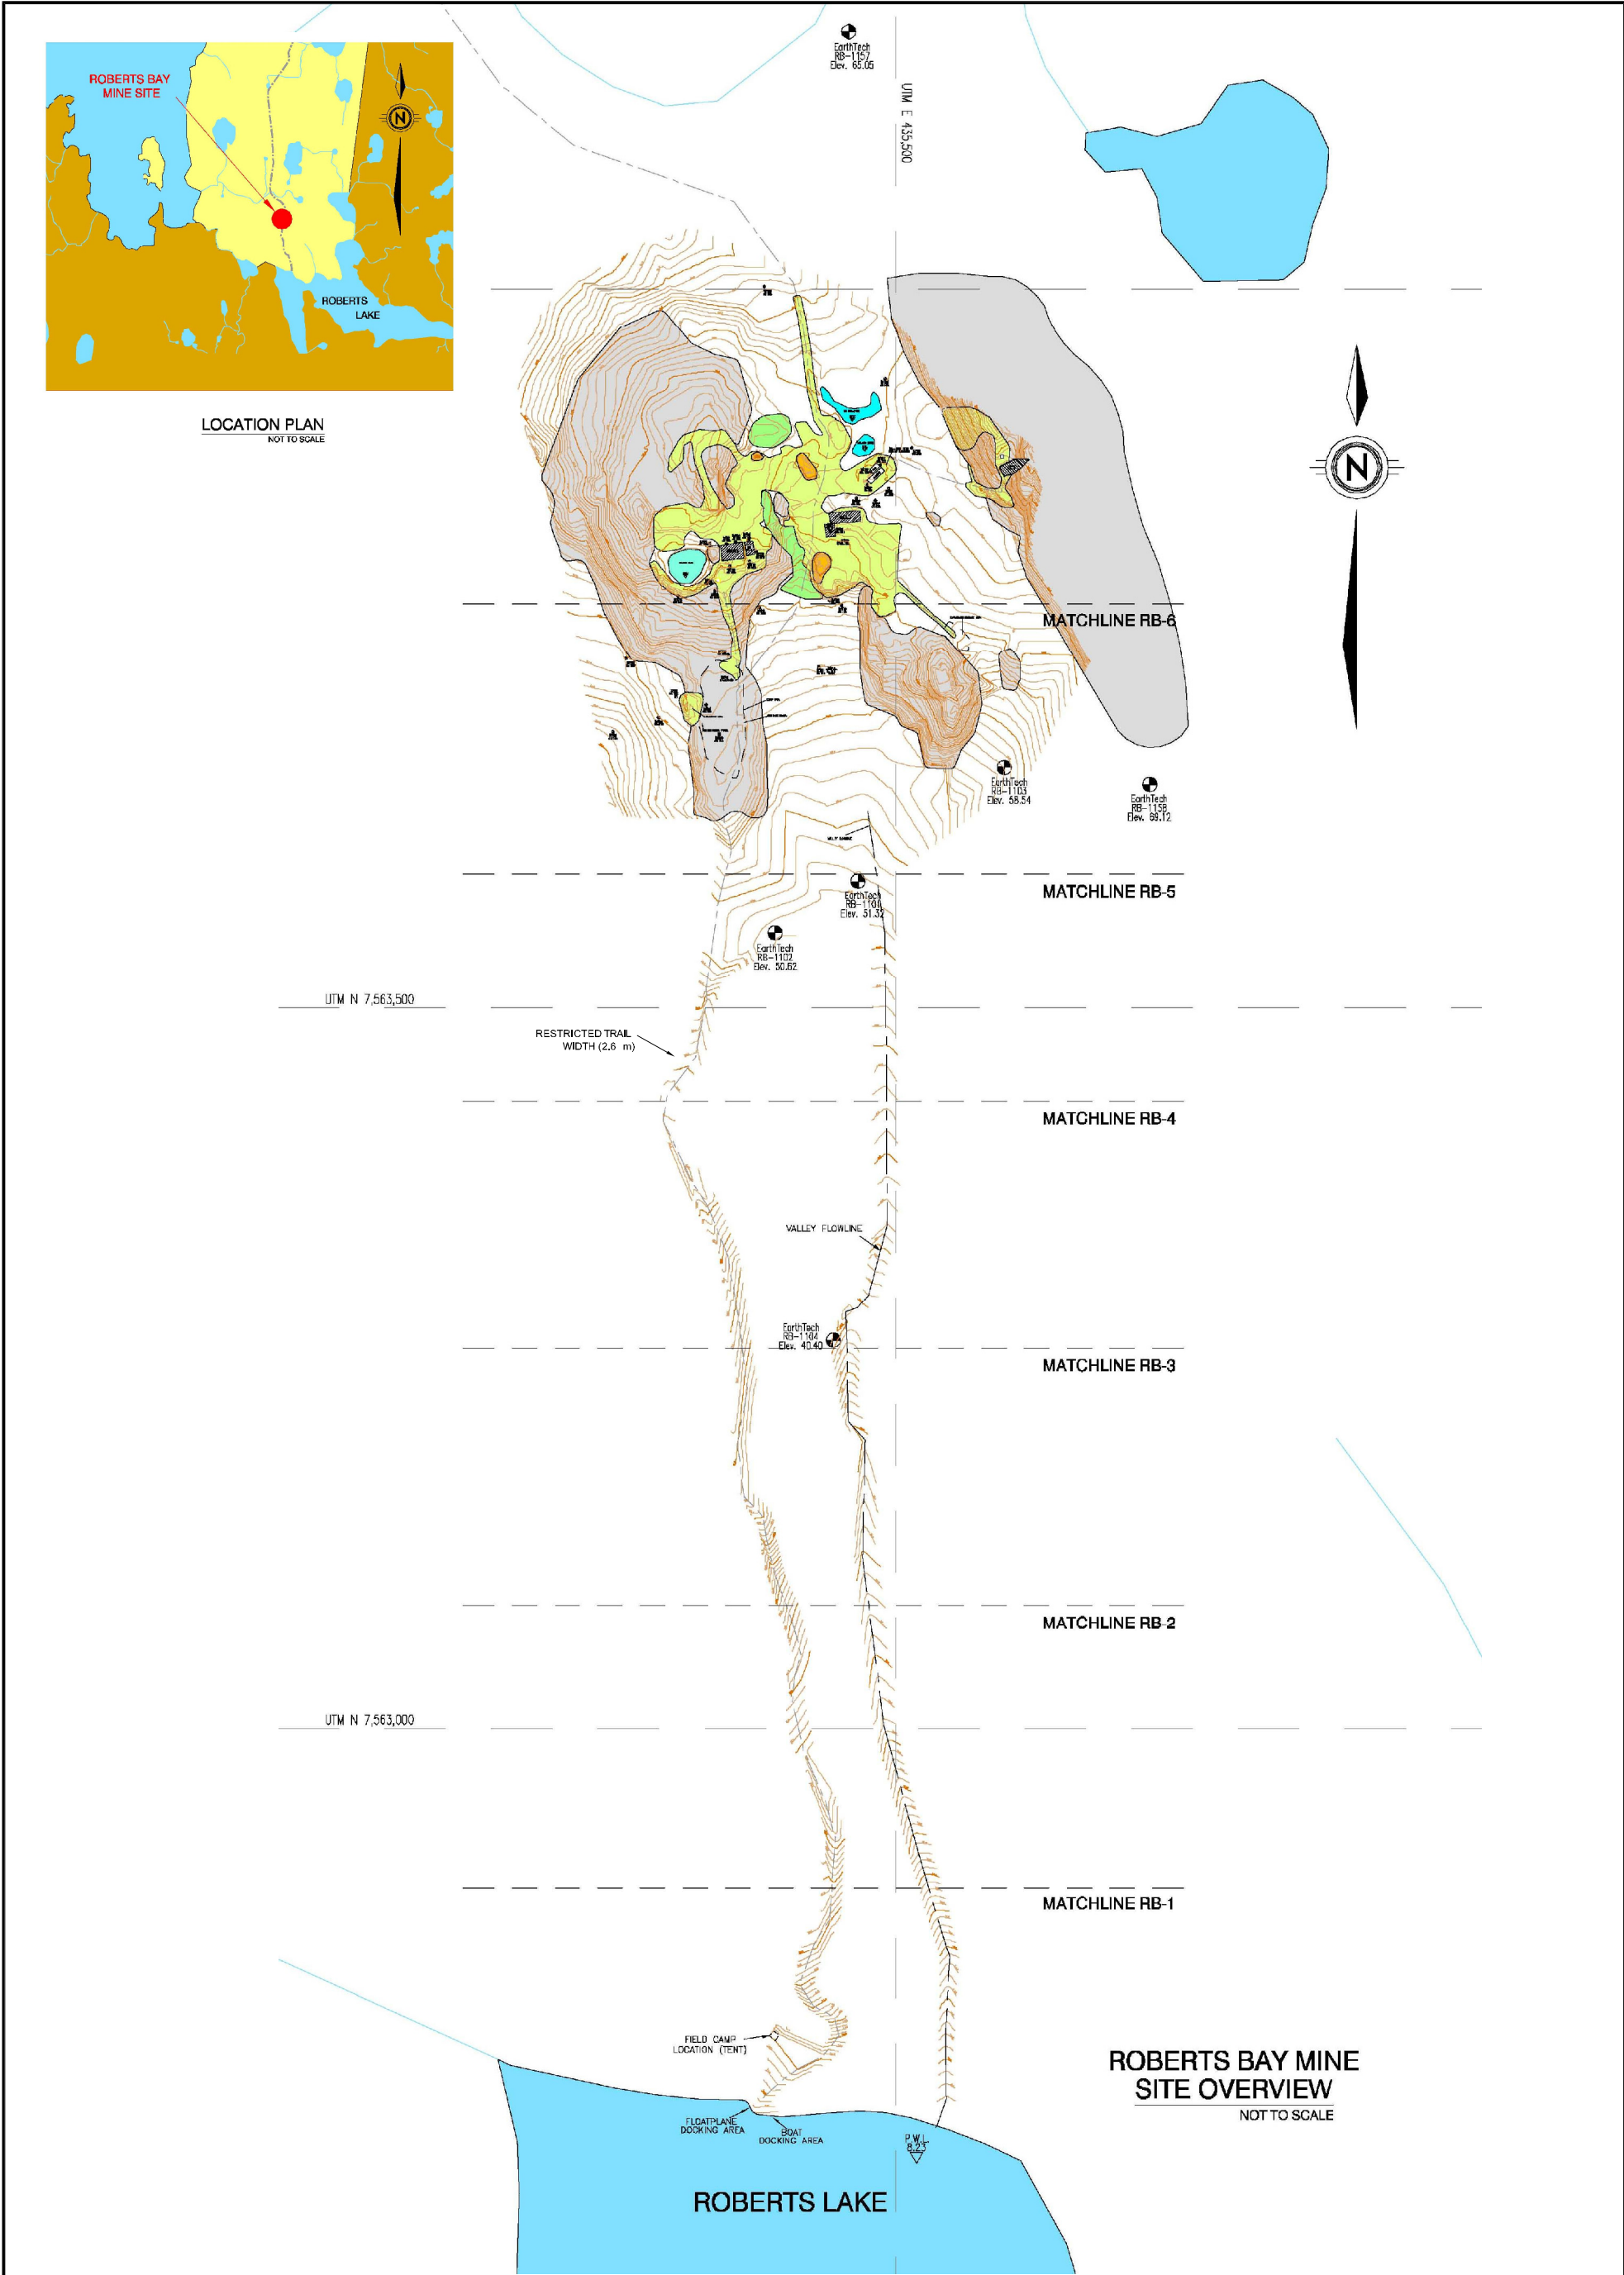

|   |                    |   |                        |
|---|--------------------|---|------------------------|
| Reference: Roberts Bay and Ida Bay Abandoned Mine Sites Remediation Plan (Draft), AMEC Earth & Environmental, March 2006 |                    |   |                        |
| CLIENT<br><br>PUBLIC WORKS AND GOVERNMENT SERVICES CANADA                                                                | DWN BY:<br>BWS     | PROJECT<br>ENVIRONMENTAL ASSESSMENT OF THE PROPOSED REMEDIATION<br>OF THE ROBERTS BAY AND IDA BAY ABANDONED MINE SITES | REV. NO.:<br>A         |
|   | CHK'D BY:<br>SNB   |   | DATE:<br>JANUARY 2007  |
| AMEC Earth & Environmental<br>2227 Douglas Road, Burnaby, B.C., V5C 5A9<br>Tel. 604-294-3811 Fax 604-294-4664            | DATUM:<br>-        | TITLE<br><br>ROBERTS BAY MINE SITE - OVERVIEW                                                                          | PROJECT NO:<br>VE51612 |
|   | PROJECTION:<br>-   |   | FIGURE No.             |
|   | SCALE:<br>AS SHOWN |   | FIGURE 3               |