


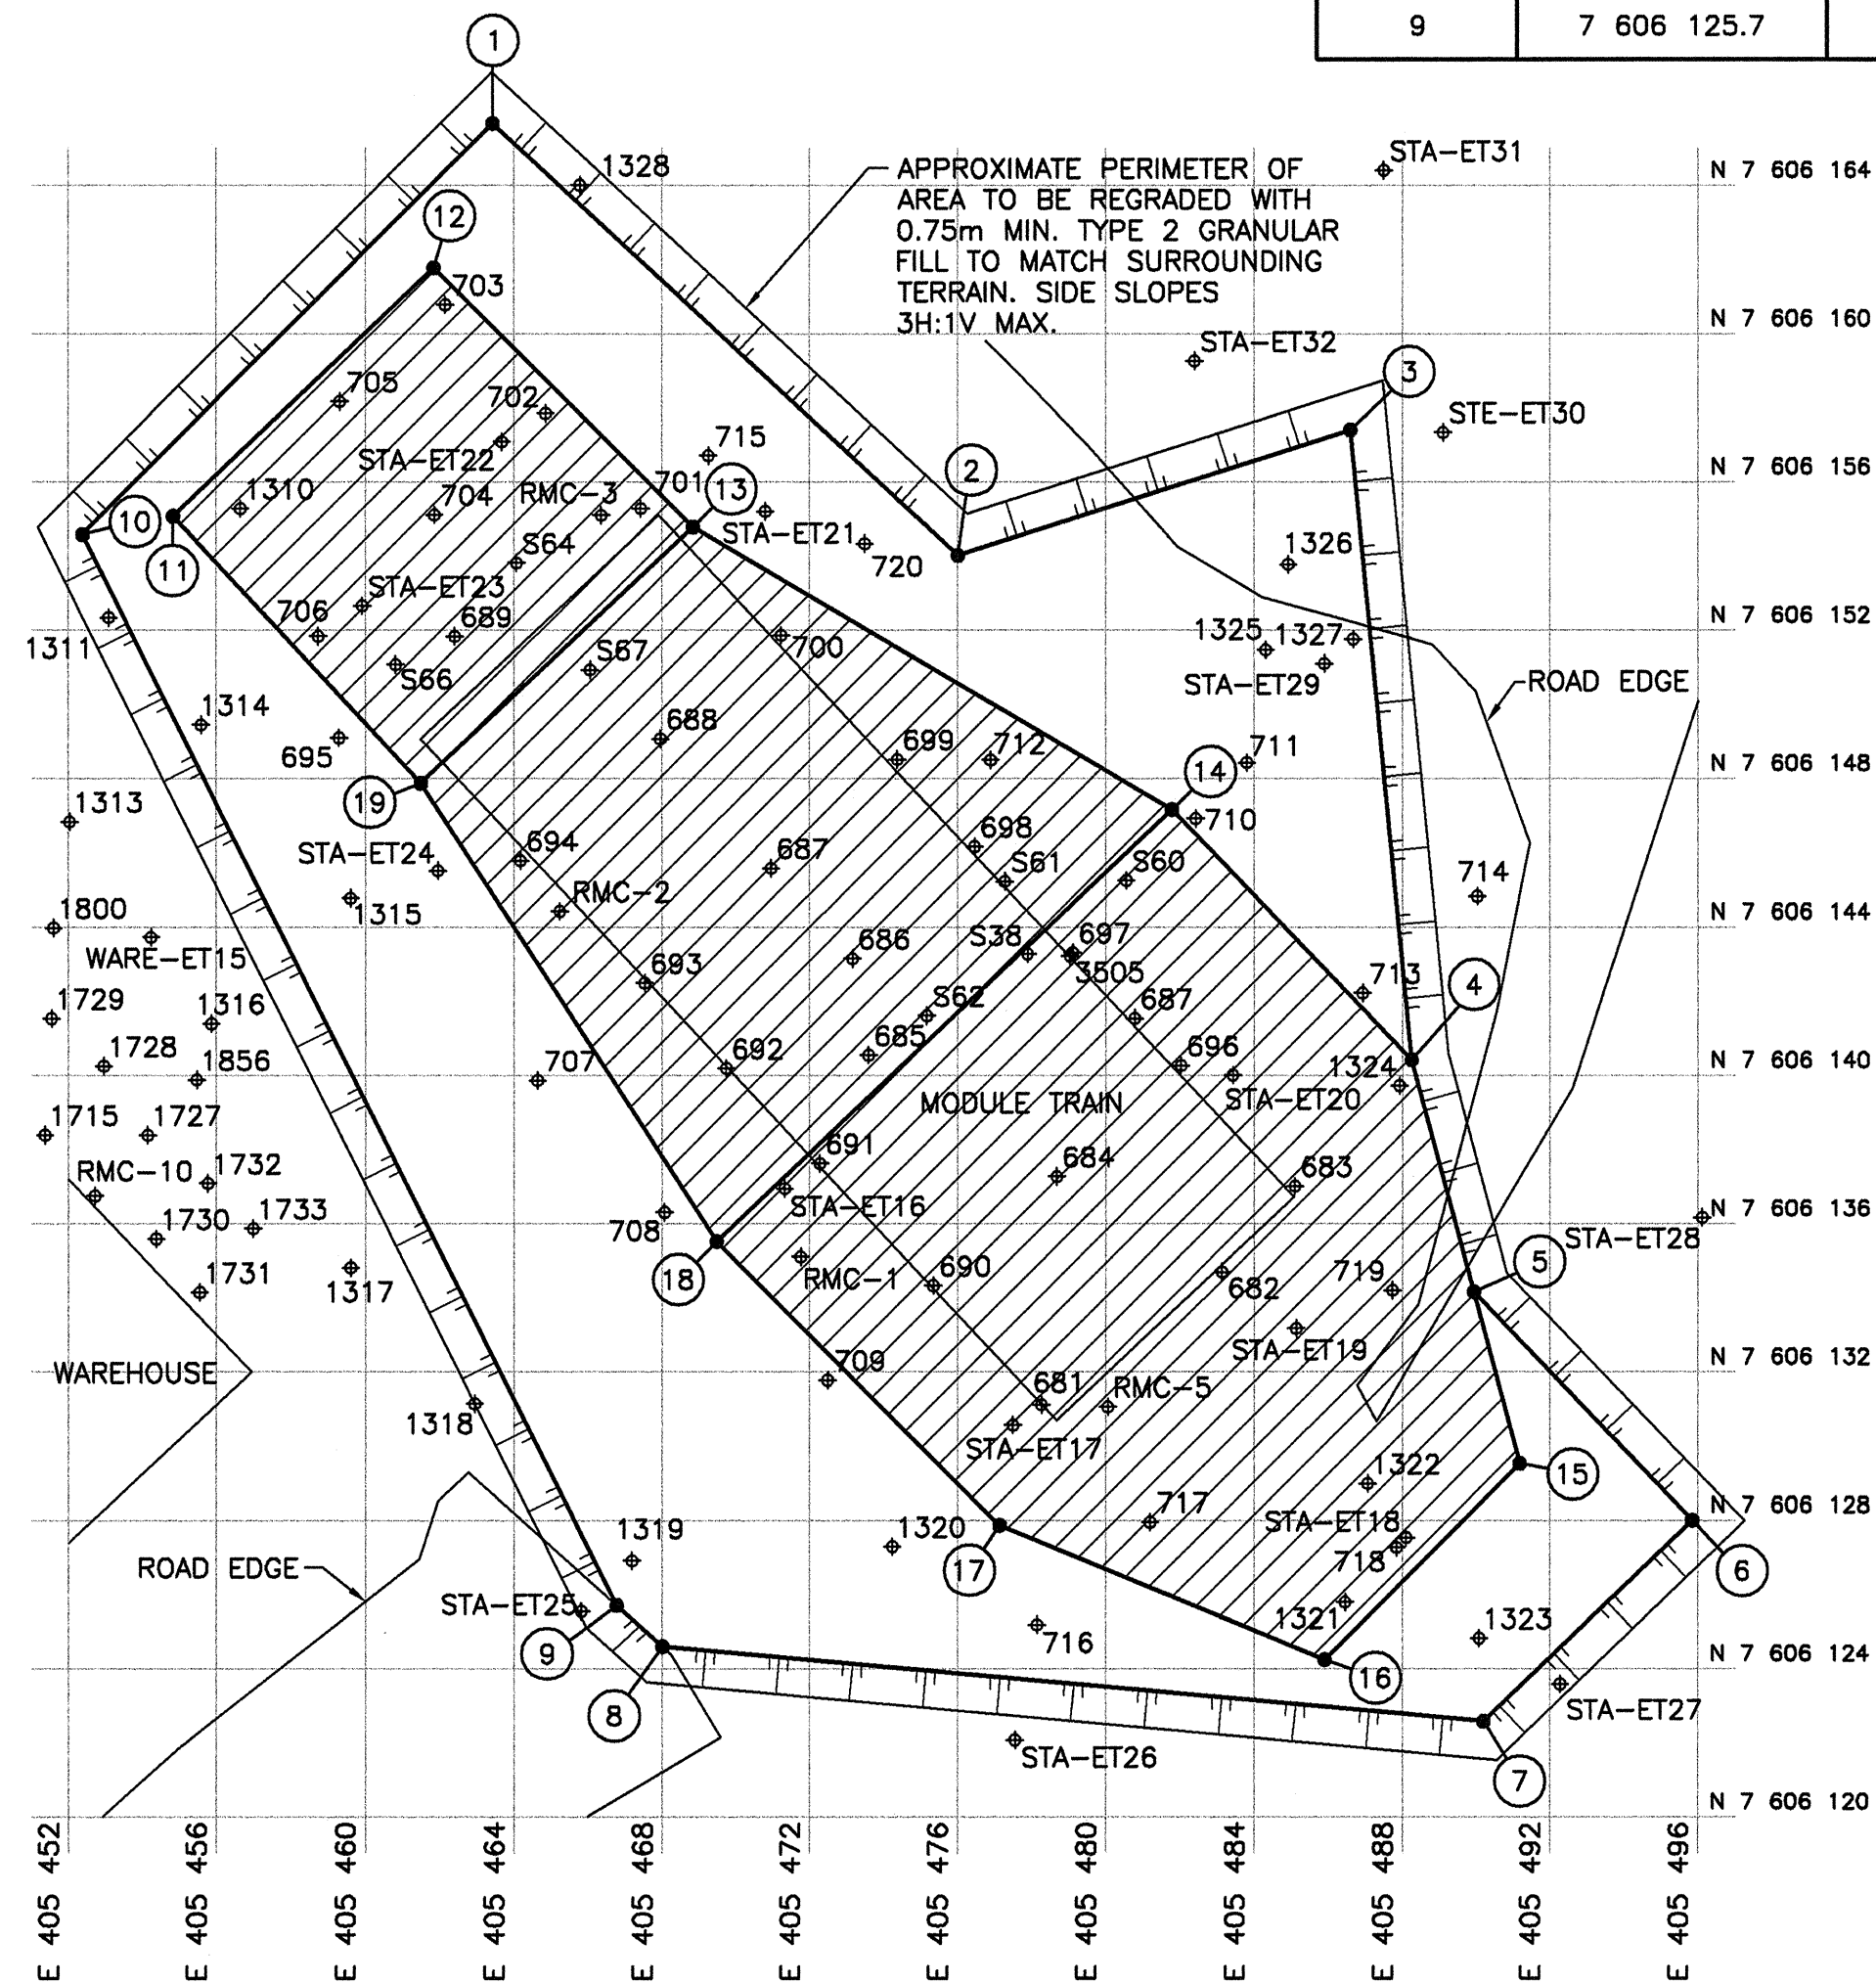
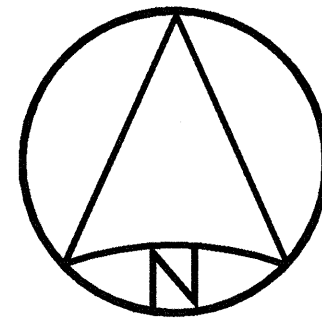
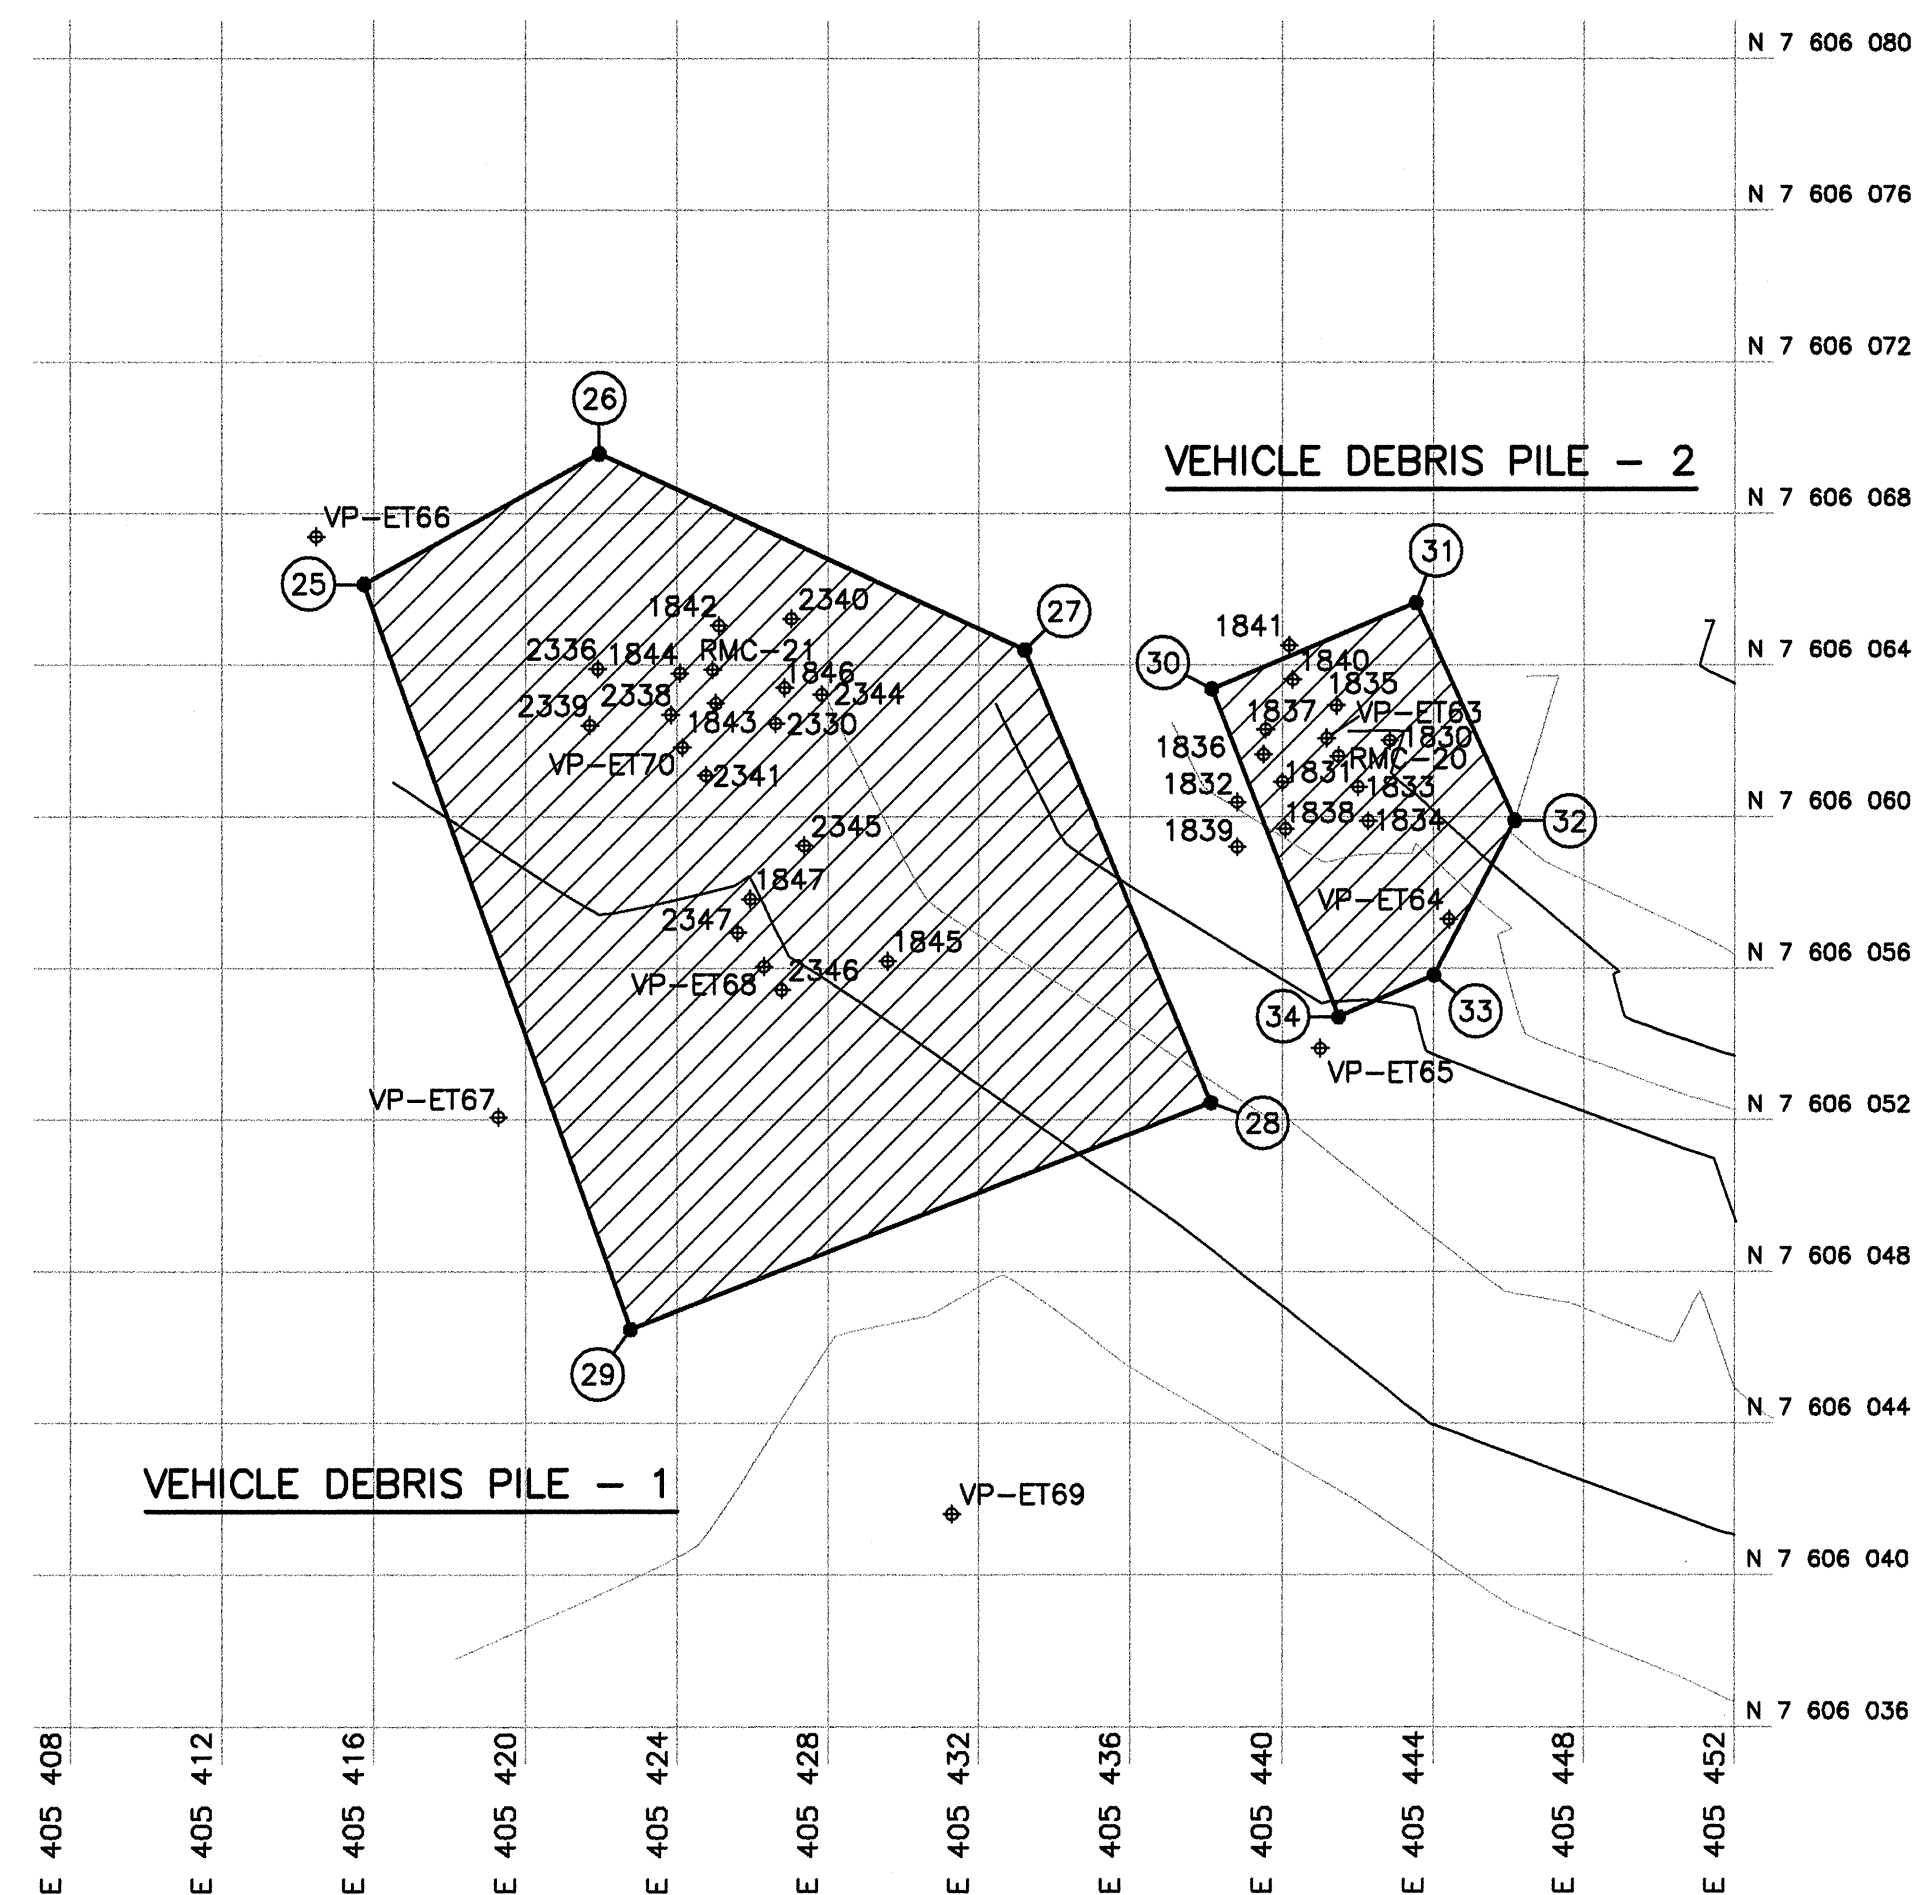


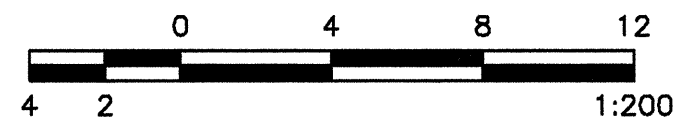



MODULE STATION (DWG. C03)

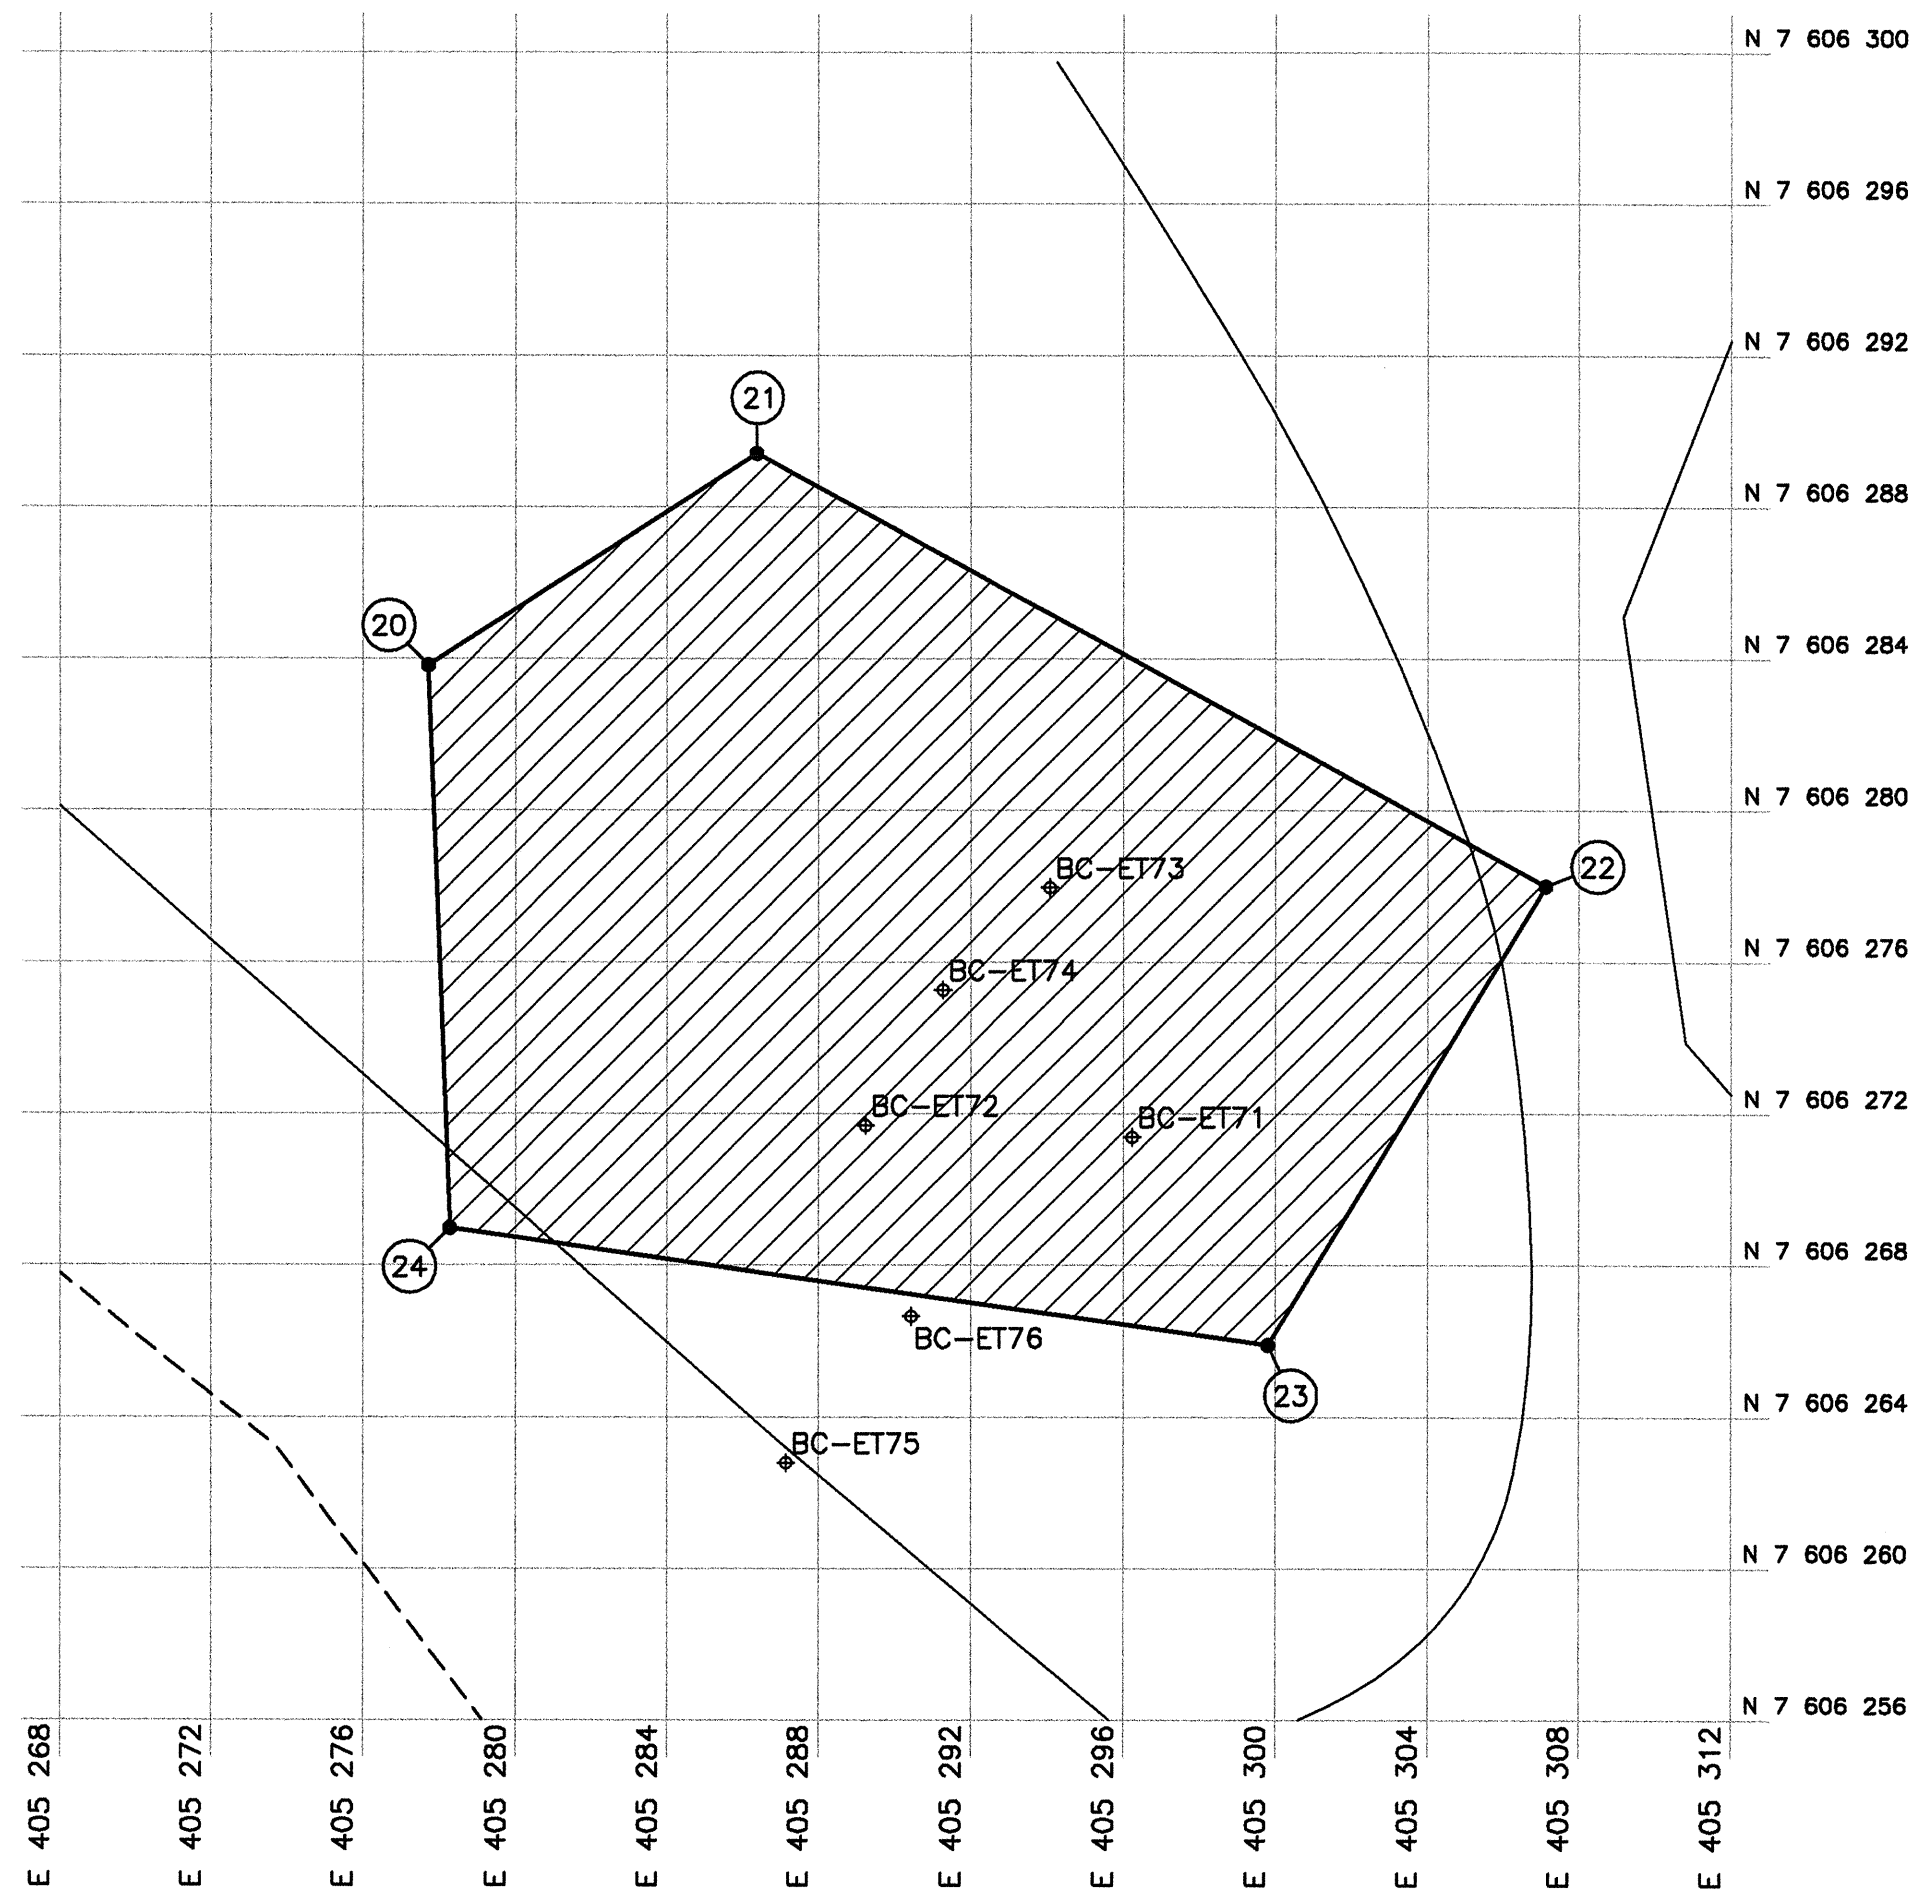


VEHICLE DEBRIS PILE (DWG. C03)

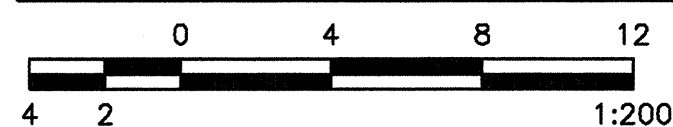


WEST BARREL CACHE (DWG. C03)

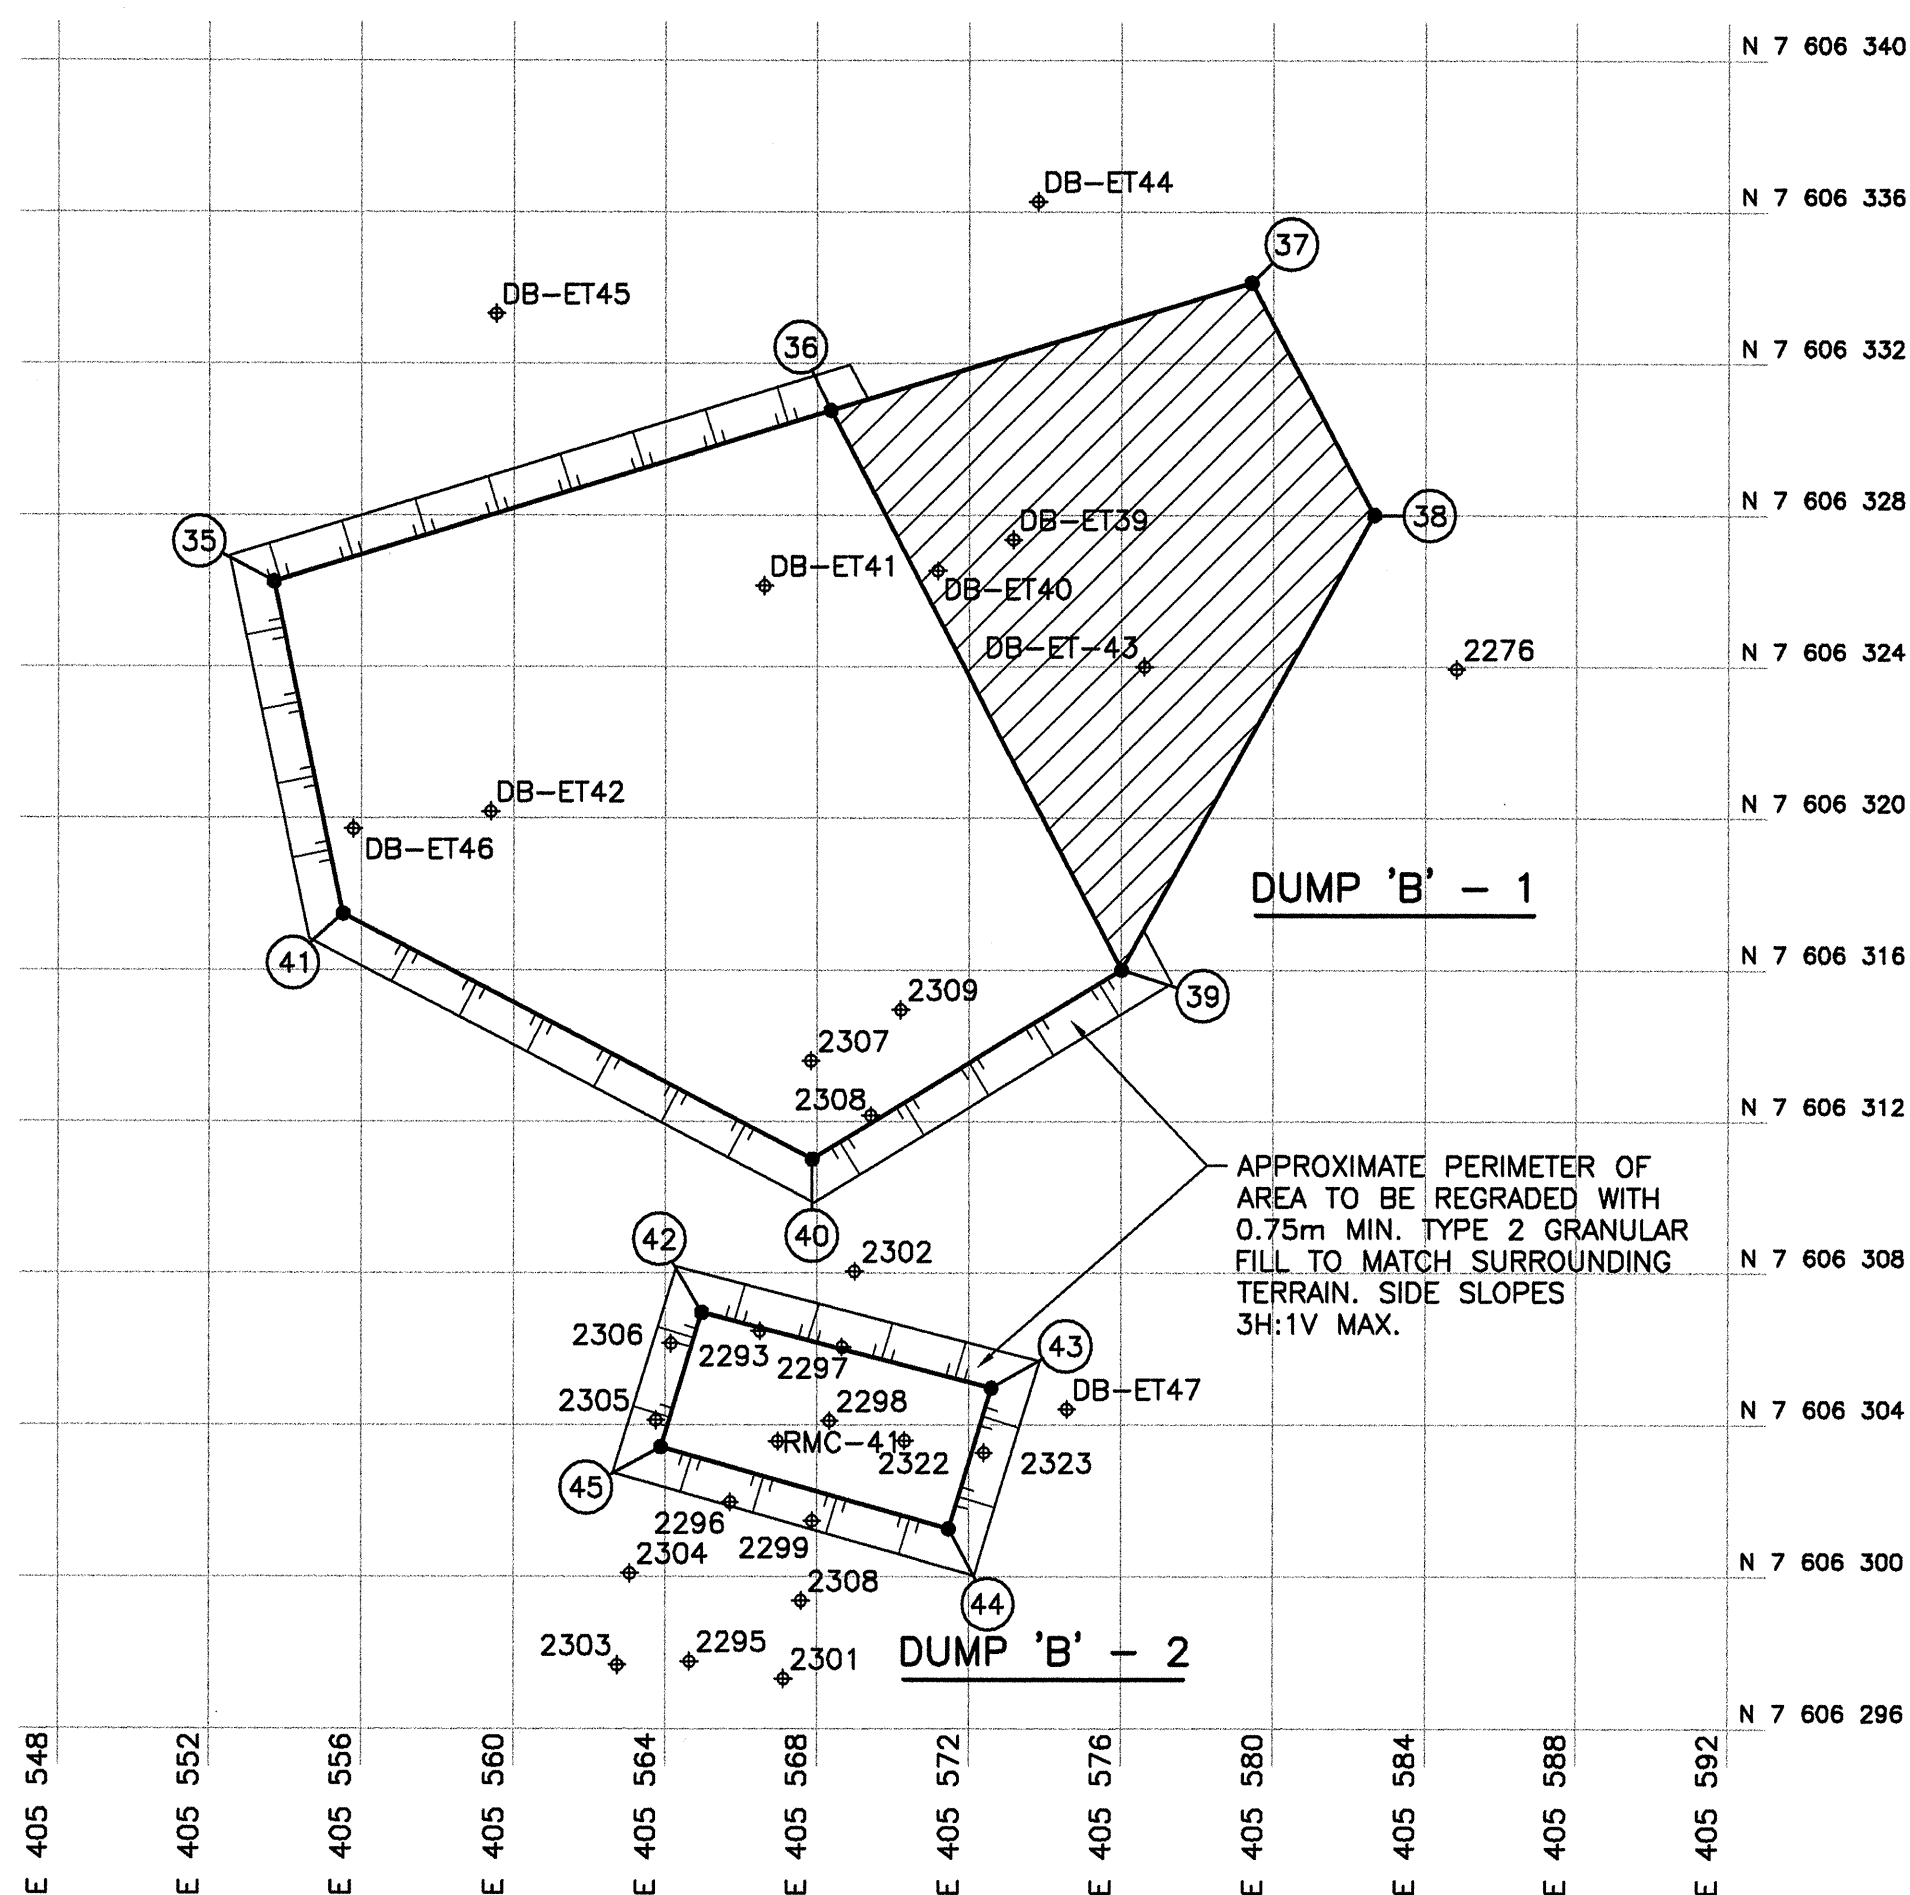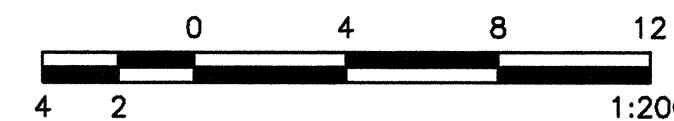

DUMP 'B' (DWG. C03)

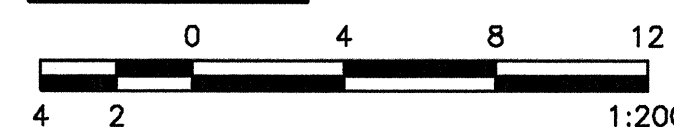

CONTAMINATED SOIL AREAS			
STAIN NO.	APPROXIMATE AREA (m ²)	ESTIMATED VOLUME (m ³)	DEPTH OF EXCAVATION (m)
DCC TIER II			
MODULE STATION	570	285	0.5
WEST BARREL CACHE	470	470	1.0
VEHICLE DEBRIS PILE - 1	310	93	0.3
VEHICLE DEBRIS PILE - 2	50	15	0.3
DUMP 'B'	130	39	0.3
CC SHOP	220	66	0.3

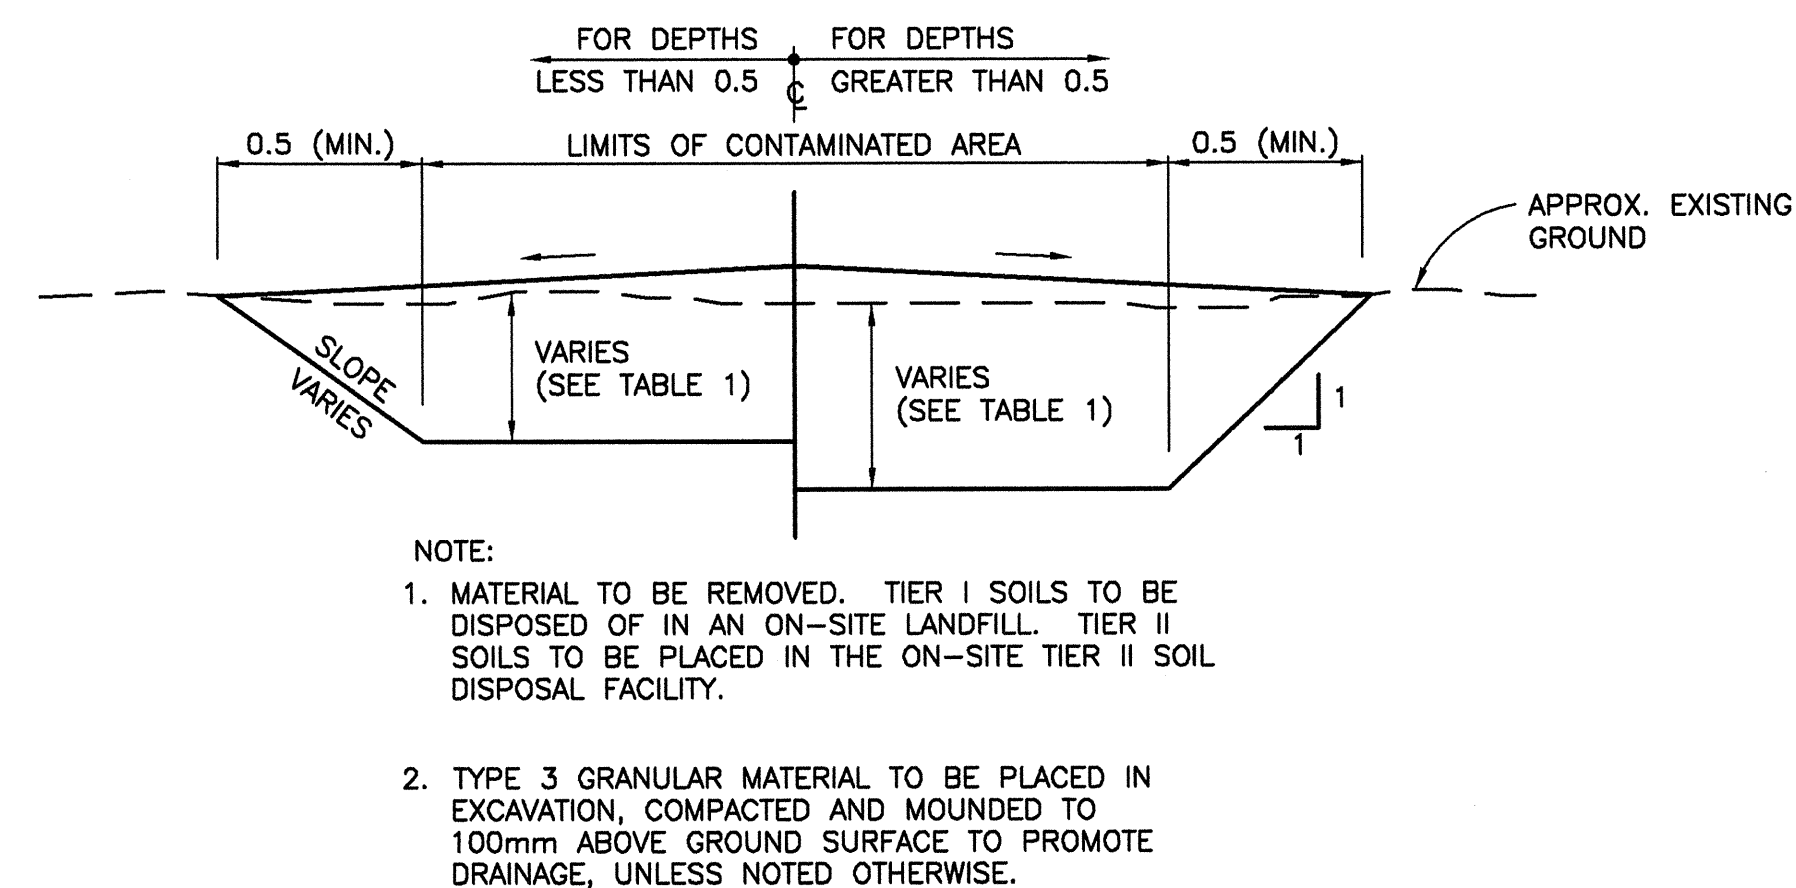

TYPICAL SECTION

N.T.S.

