

REGISTERED PROFESSIONAL ENGINEER
M. POLYAK
LICENSE
NWT/NNU

SOURCE :
UMA AN AECOM COMPANY, PROJECT N°41334, SHEET N° C03, 3 MARCH 2005

C	CONSTRUCTION REVISED	06-03-03	A.J.	F.B.	M.P.
B	CONSTRUCTION	05-11-29	A.J.	G.R.	M.P.
NO.	VERSION	DATE	BY	VERIF.	APPR.

Public Works and Government Services Canada


CAM-F SARCPA LAKE
CONSTRUCTION CAMP
SARCPA LAKE, NUNAVUT

SEWAGE DISCHARGE SUMP



UNIT OF MEASURE METER	SCALE: AS INDICATED	DATE (month-year): NOVEMBER 2005
DRAWN BY: A. JACQUES	VERIFIED BY: G.R./F.B.	APPROVED BY: S. LABERGE
PROJECT: ZY5453-001	DRAWING NO: ZY5453_001_E2_115_4	PAGE NAME SDS

FIGURE 1

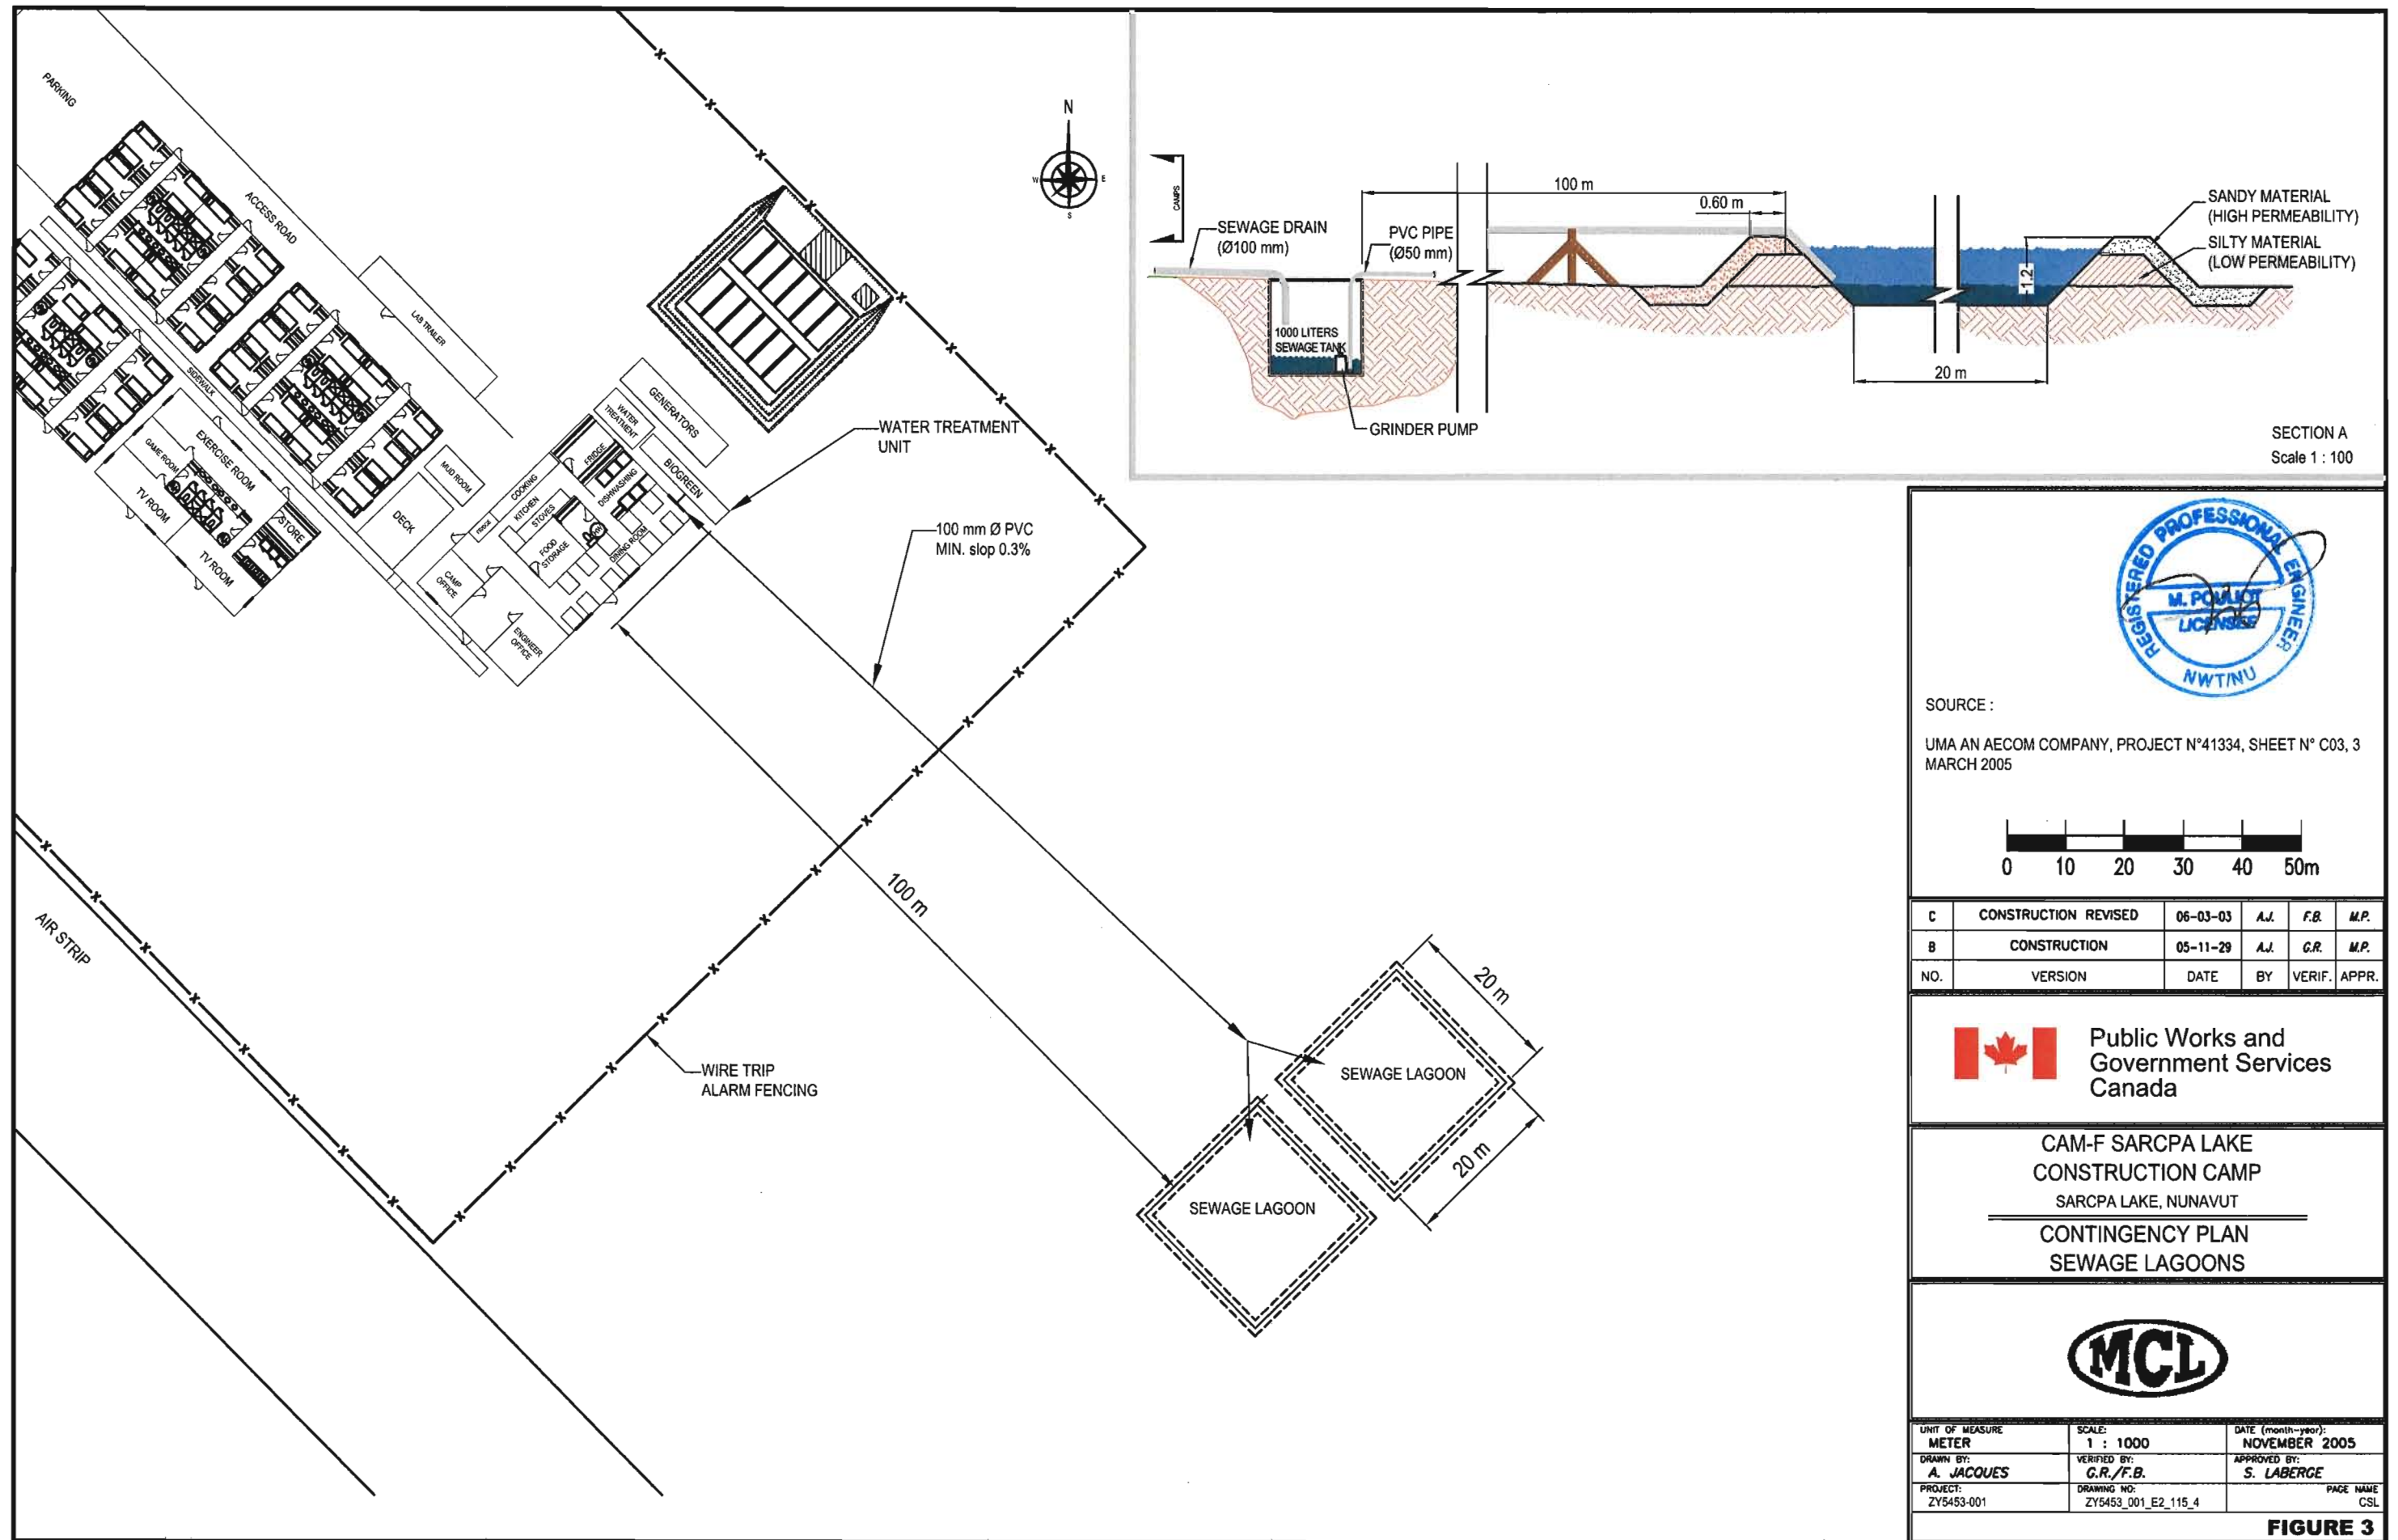

REGISTERED PROFESSIONAL ENGINEER
M. POUJOT
LICENCE
NWT/NU

SOURCE :
 UMA AN AECOM COMPANY, PROJECT N°41334, SHEET N° C03, 3 MARCH 2005

0 10 20 30 40 50m

NO.	VERSION	DATE	BY	VERIF.	APPR.
C	CONSTRUCTION REVISED	06-03-03	A.J.	F.B.	M.P.
B	CONSTRUCTION	05-11-29	A.J.	G.R.	M.P.

Public Works and Government Services Canada

CAM-F SARCPA LAKE CONSTRUCTION CAMP
 SARCPA LAKE, NUNAVUT
CONTINGENCY PLAN
SEWAGE LAGOONS

MCL

UNIT OF MEASURE	SCALE	DATE (month-year)
METER	1 : 1000	NOVEMBER 2005

DRAWN BY:	VERIFIED BY:	APPROVED BY:
A. JACQUES	G.R./F.B.	S. LABERGE

PROJECT:	DRAWING NO:	PAGE NAME
ZY5453-001	ZY5453_001_E2_115_4	CSL

FIGURE 3