

GENERAL NOTES:

1. ALL COORDINATES ARE REFERENCED TO NAD 83 UTM ZONE 17 N, BASED ON CM1 AND CM2.
2. ALL DIMENSIONS ARE IN METERS UNLESS NOTED OTHERWISE.
3. HORIZONTAL CONTROL REFERENCED TO SINKER CONTROL MONUMENTS.
4. PERMITTED STONE ON LANDFILL SURFACE PERMITTED MINIMUM 25% MAXIMUM 4%.

PRELIMINARY
NOT FOR CONSTRUCTION



E	ISSUED FOR TENDER	06/03/03
D	ISSUED FOR POST DESIGN SUBMISSION	06/02/07
C	ISSUED FOR CLIENT REVIEW	06/02/02
B	ISSUED FOR WORK PLAN	06/01/27
A	ISSUED FOR START WORK PLAN	04/12/01
REVISIONS	DESCRIPTION	DATE

A	detail number	A
B	source drawing no.	B/C
C	detail on drawing no.	

**CAM-F Intermediate DEW Line Site
SARCPA LAKE
Site Remediation**

Nunavut

**NON-HAZARDOUS WASTE LANDFILL
SECTION AND DETAIL**

designed by T. JACUIN



drawn by D. JENSEN

approved by R. SCHMITT


PROJECT MANAGER J. BUCHHEIM

AS NOTED 413324 C06

DATE FEBRUARY 2003

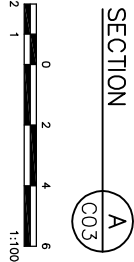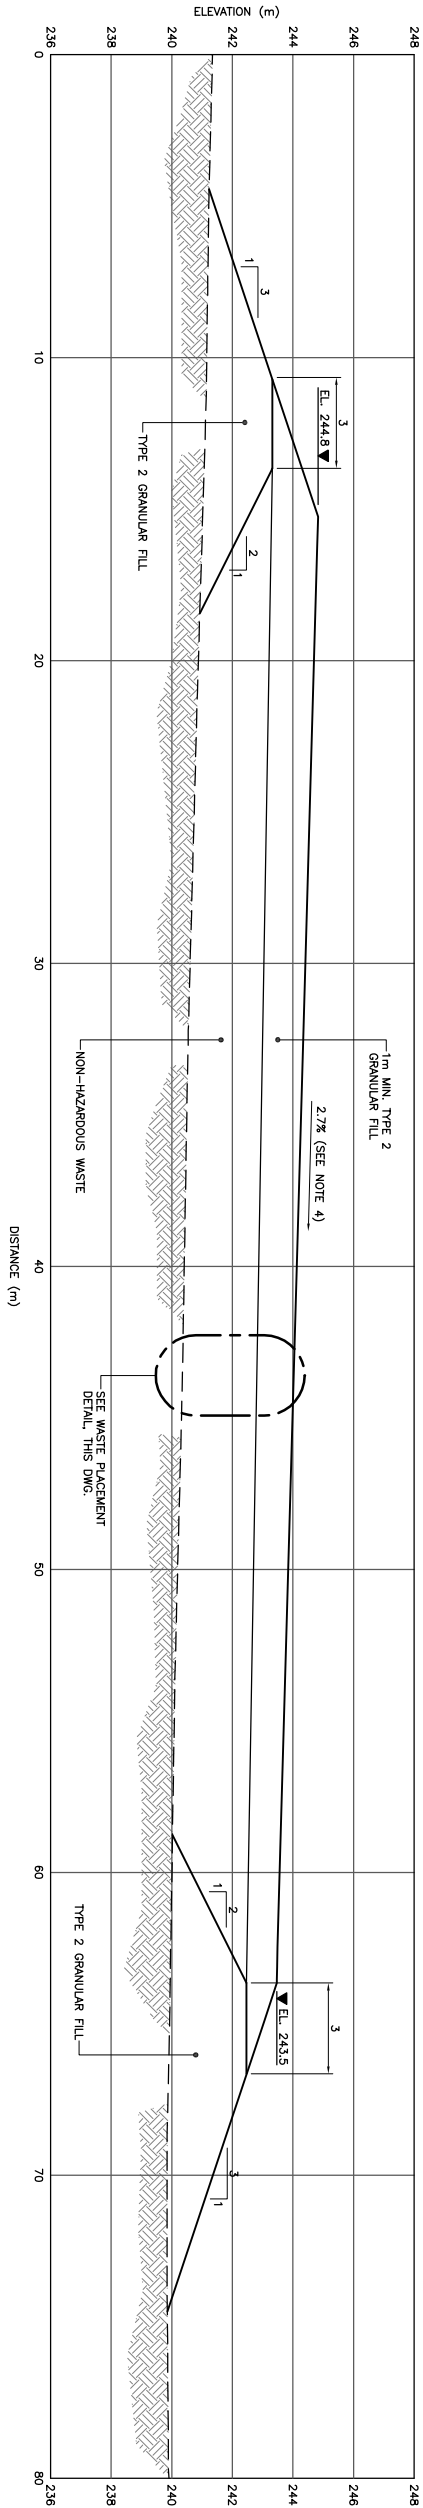

ALSO ADDITIONAL WASTE LAYERS, AS REQUIRED, TO ACHIEVE THE NON-HAZARDOUS WASTE LANDFILL DESIGN ELEVATIONS.

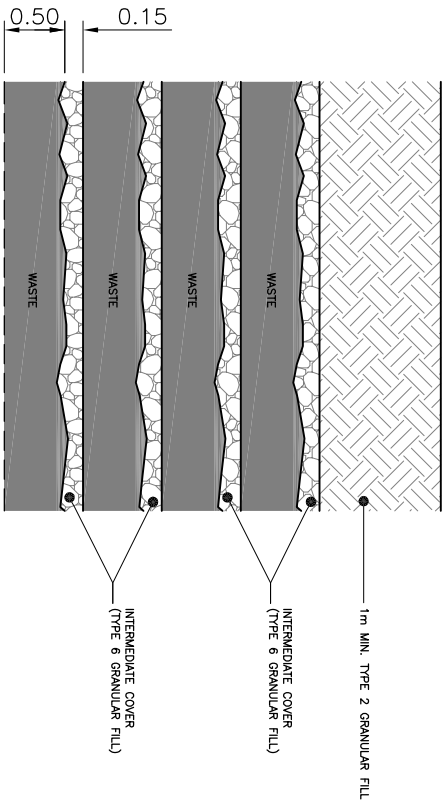

WASTE PLACEMENT DETAIL

NTS