

GENERAL NOTES:

1. ALL DIMENSIONS ARE IN MILLIMETRES
UNLESS NOTED OTHERWISE.

PRELIMINARY
NOT FOR CONSTRUCTION



REVISIONS	DATE
A	06/02/17
B	06/02/17
C	06/02/17

A	detail number	A
B	source drawing no.	B/C
C	detail on drawing no.	



CAM-F Intermediate Dew Line Site
SARCPAL LAKE
Site Restoration

Nunavut

FUEL TANKS
PLAN AND ELEVATIONS

designed by	T. JACQUIN	checked by	
drawn by	D. JENSEN	designed by	
approved by	R. SCHMIDTKE	approved by	

drawn by	D. JENSEN	designed by	
approved by	R. SCHMIDTKE	approved by	
PMSC Project Manager	J. BUCHKO	Administrateur de Projets, PMSC	

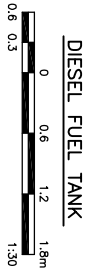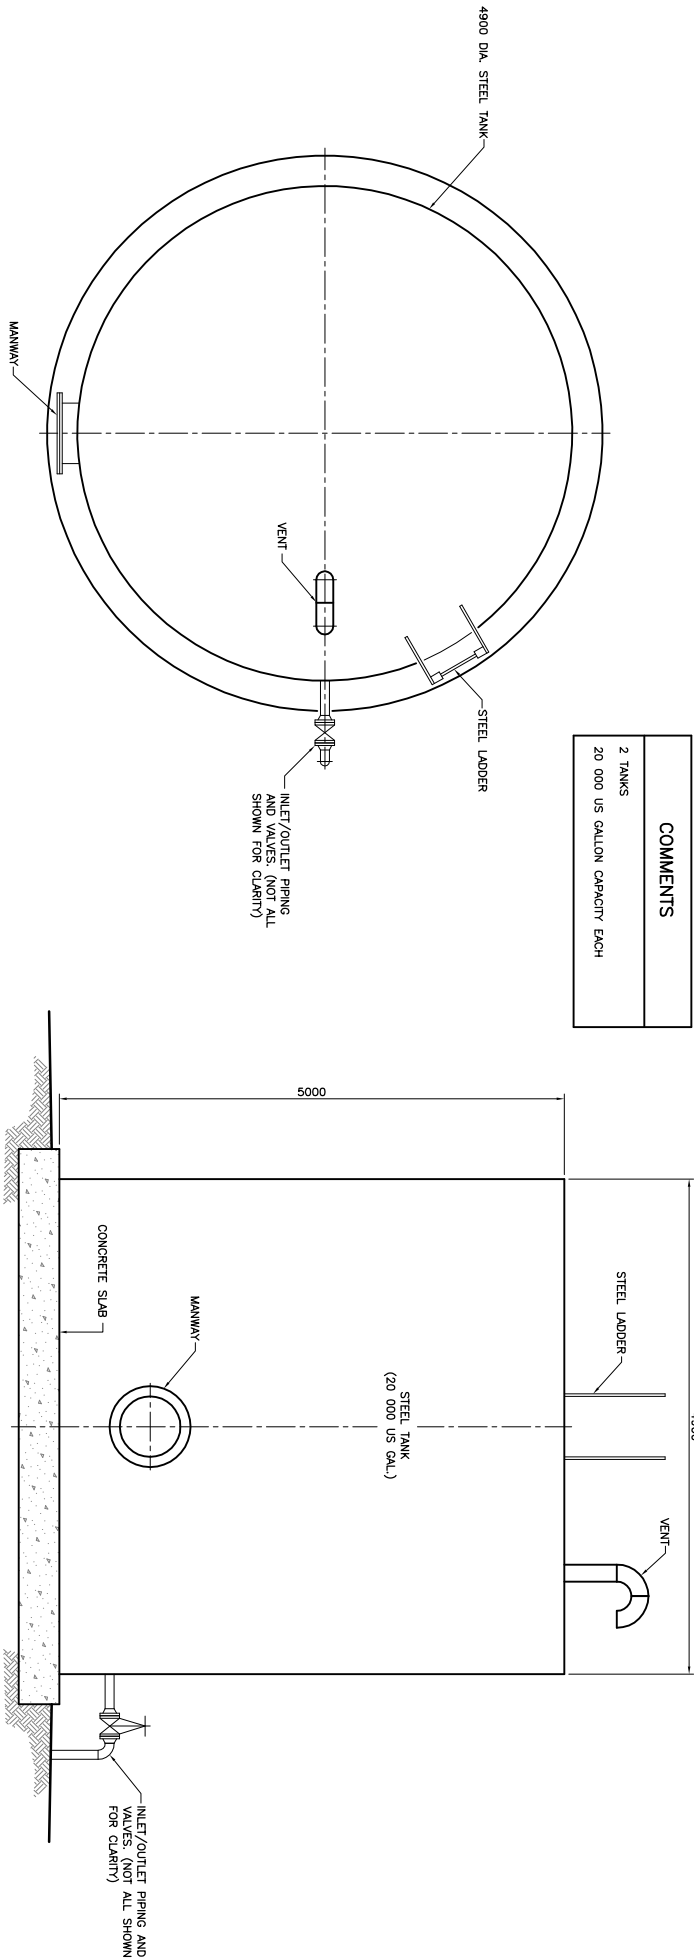

COMMENTS

2 TANKS
275 US GALLON CAPACITY EACH
SEE SPECIFICATIONS FOR IDENTIFICATION
OF PCB CONTENT IN PAINT ON TANKS

