


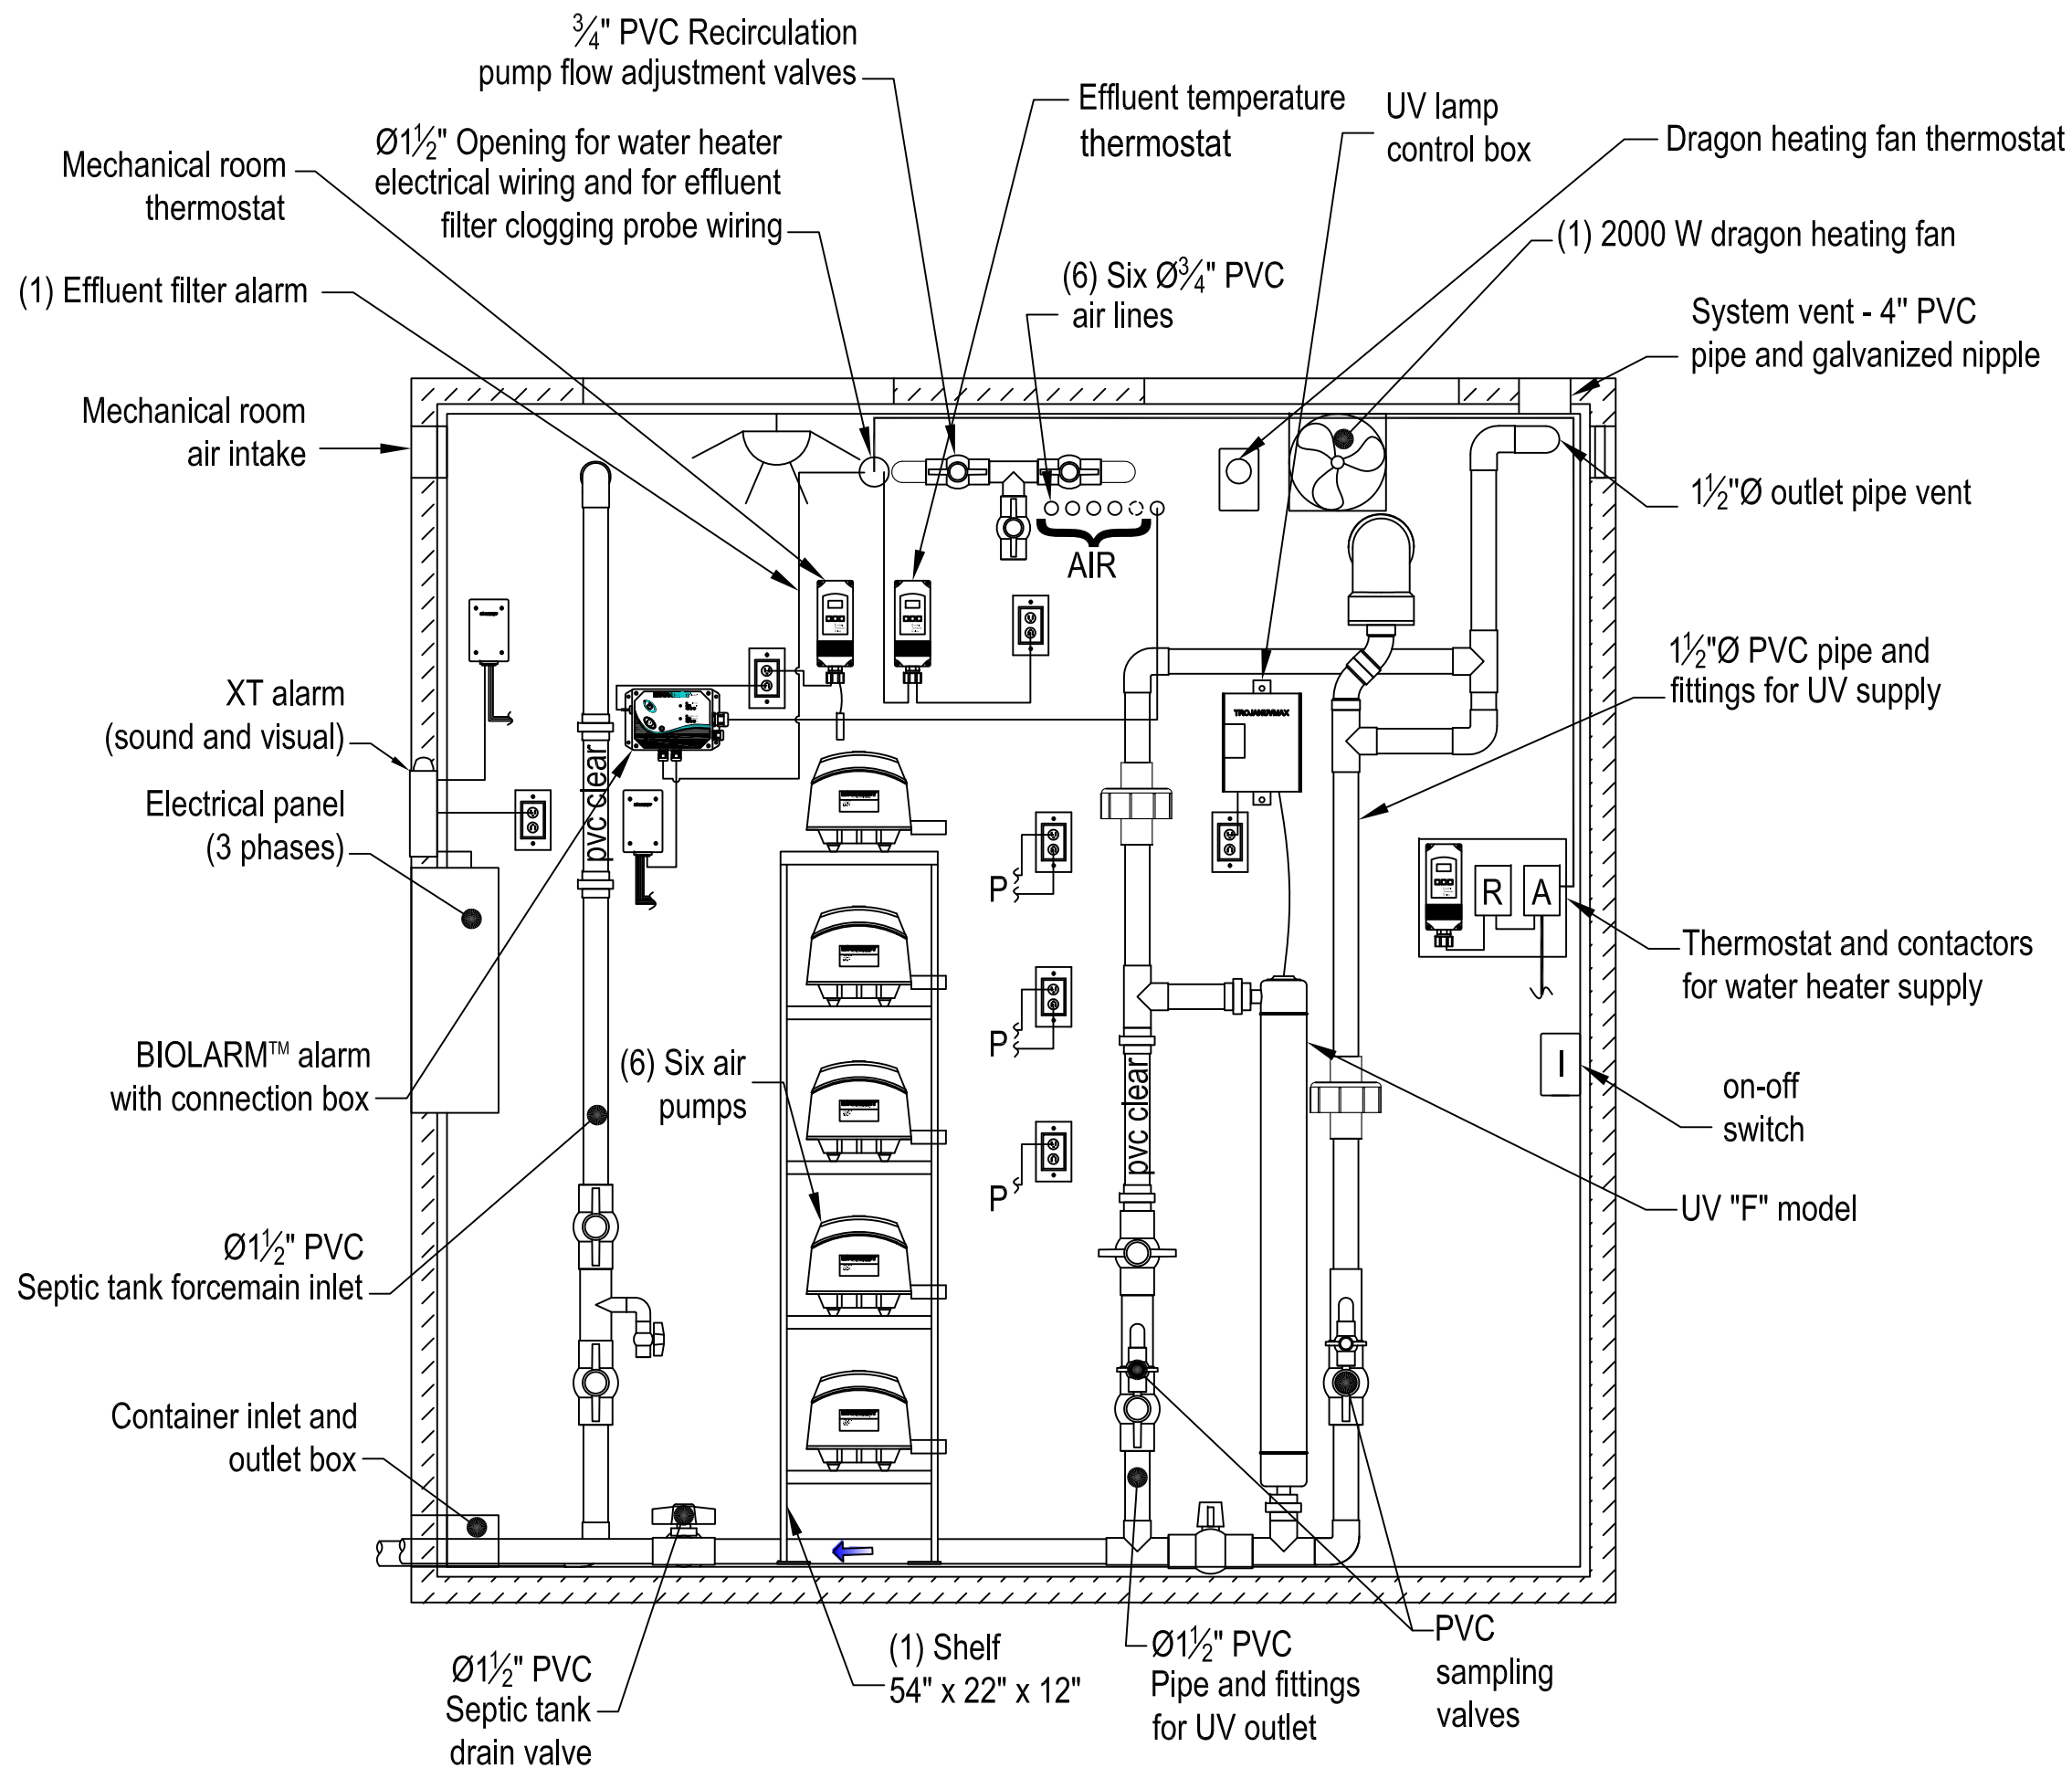

55, 12th Street, Grand-Mère
 Québec, Canada, G9T 5L4
 Tel.: (819) 538-5662
 Fax: (819) 538-5707
 www.bionest.ca


PROJECT:
 CAM-D Simpson Lake
 Kudlik Construction Ltd.

DRAWING TITLE:
 MECHANICAL ROOM


PROJECT: NU-P09-1010
 APPROVED BY: Serge Baillargeon

DRAWING NAME:
 NU-P09-1010_04_V2


DRAWN BY: Frédéric Allaire	DATE: 04/06/2009	VERSION: 1
REVIEWED BY: Audrey Moisan	DATE: 17/07/2009	VERSION: 2
SCALE: NTS	FORMAT: A3-L	SHEET: 1/3

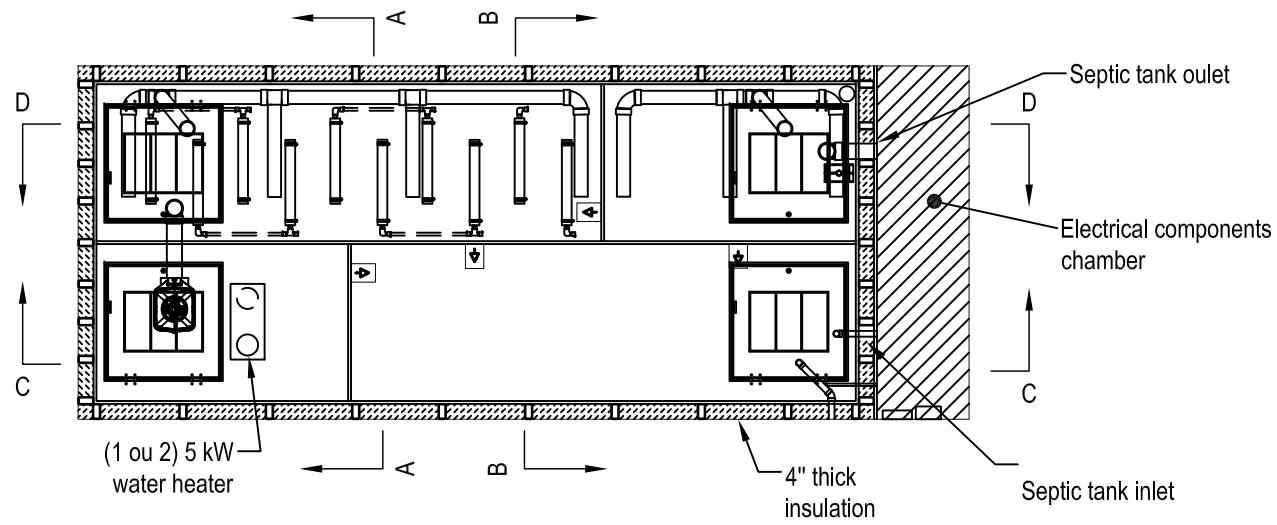

PLAN VIEW

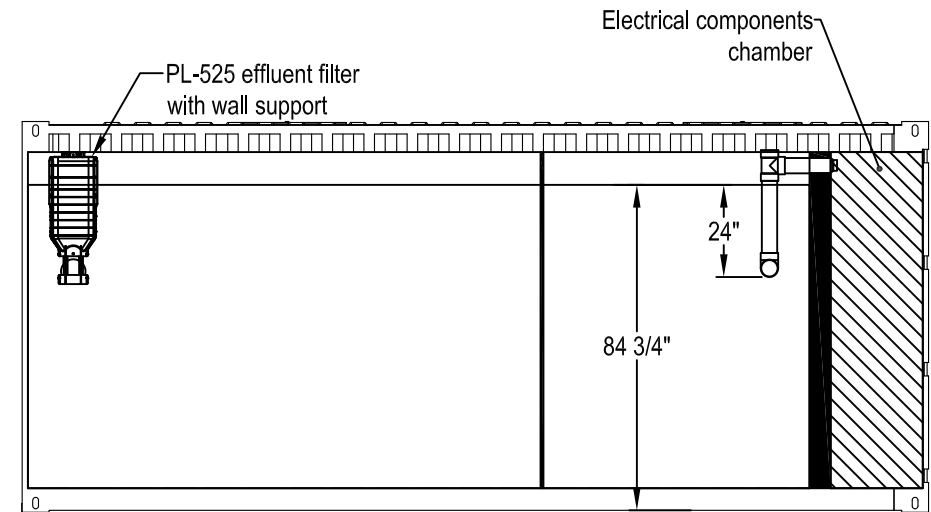


SEPTIC TANK
ELEVATION VIEW
SECTION C-C

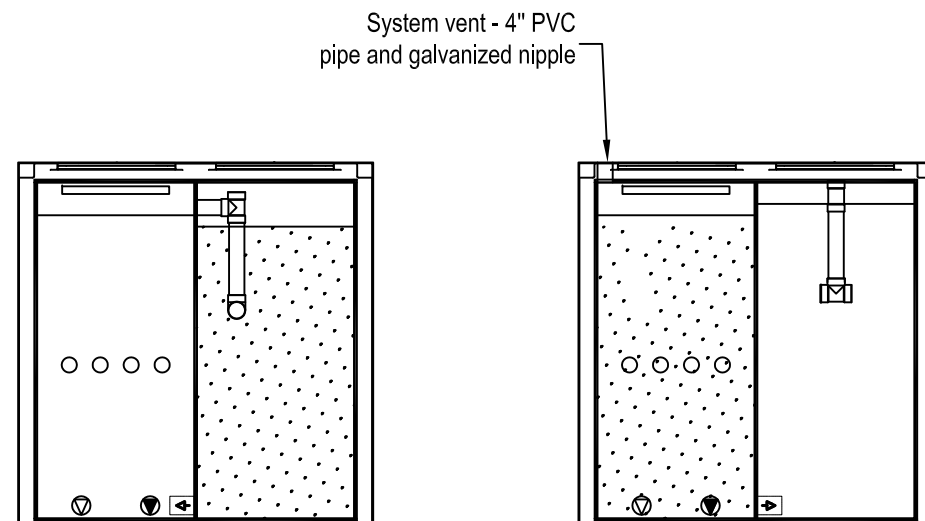


SIDE VIEW
SECTION A-A

SIDE VIEW
SECTION B-B

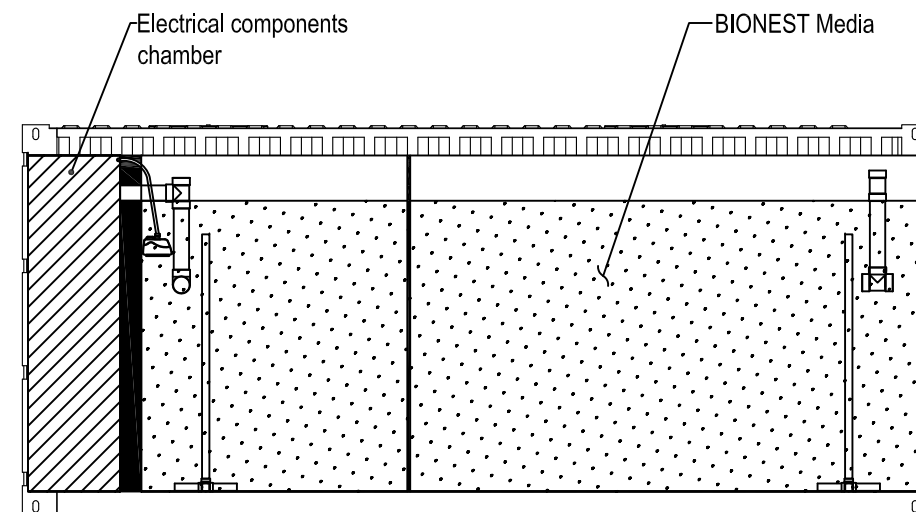

BIONEST REACTOR
ELEVATION VIEW
SECTION D-D

BIONEST KODIAK 55, 12th Street, Grand-Mère Québec, Canada, G9T 5L4 Tel.: (819) 538-5662 Fax: (819) 538-5707 www.bionest.ca		
PROJECT: CAM-D Simpson Lake Kudlik Construction Ltd.		
DRAWING TITLE: Kodiak unit Section and plan view		
# PROJECT: NU-P09-1010	APPROVED BY: Serge Baillargeon	
DRAWING NAME: NU-P09-1010_04_V2		
DRAWN BY: Frédéric Allaire	DATE: 04/06/2009	VERSION: 1
REVIEWED BY: Cynthia Dion -B.	DATE: 10/09/2009	VERSION: 2
SCALE: 1:50	FORMAT: A3-L	SHEET: 2 / 3

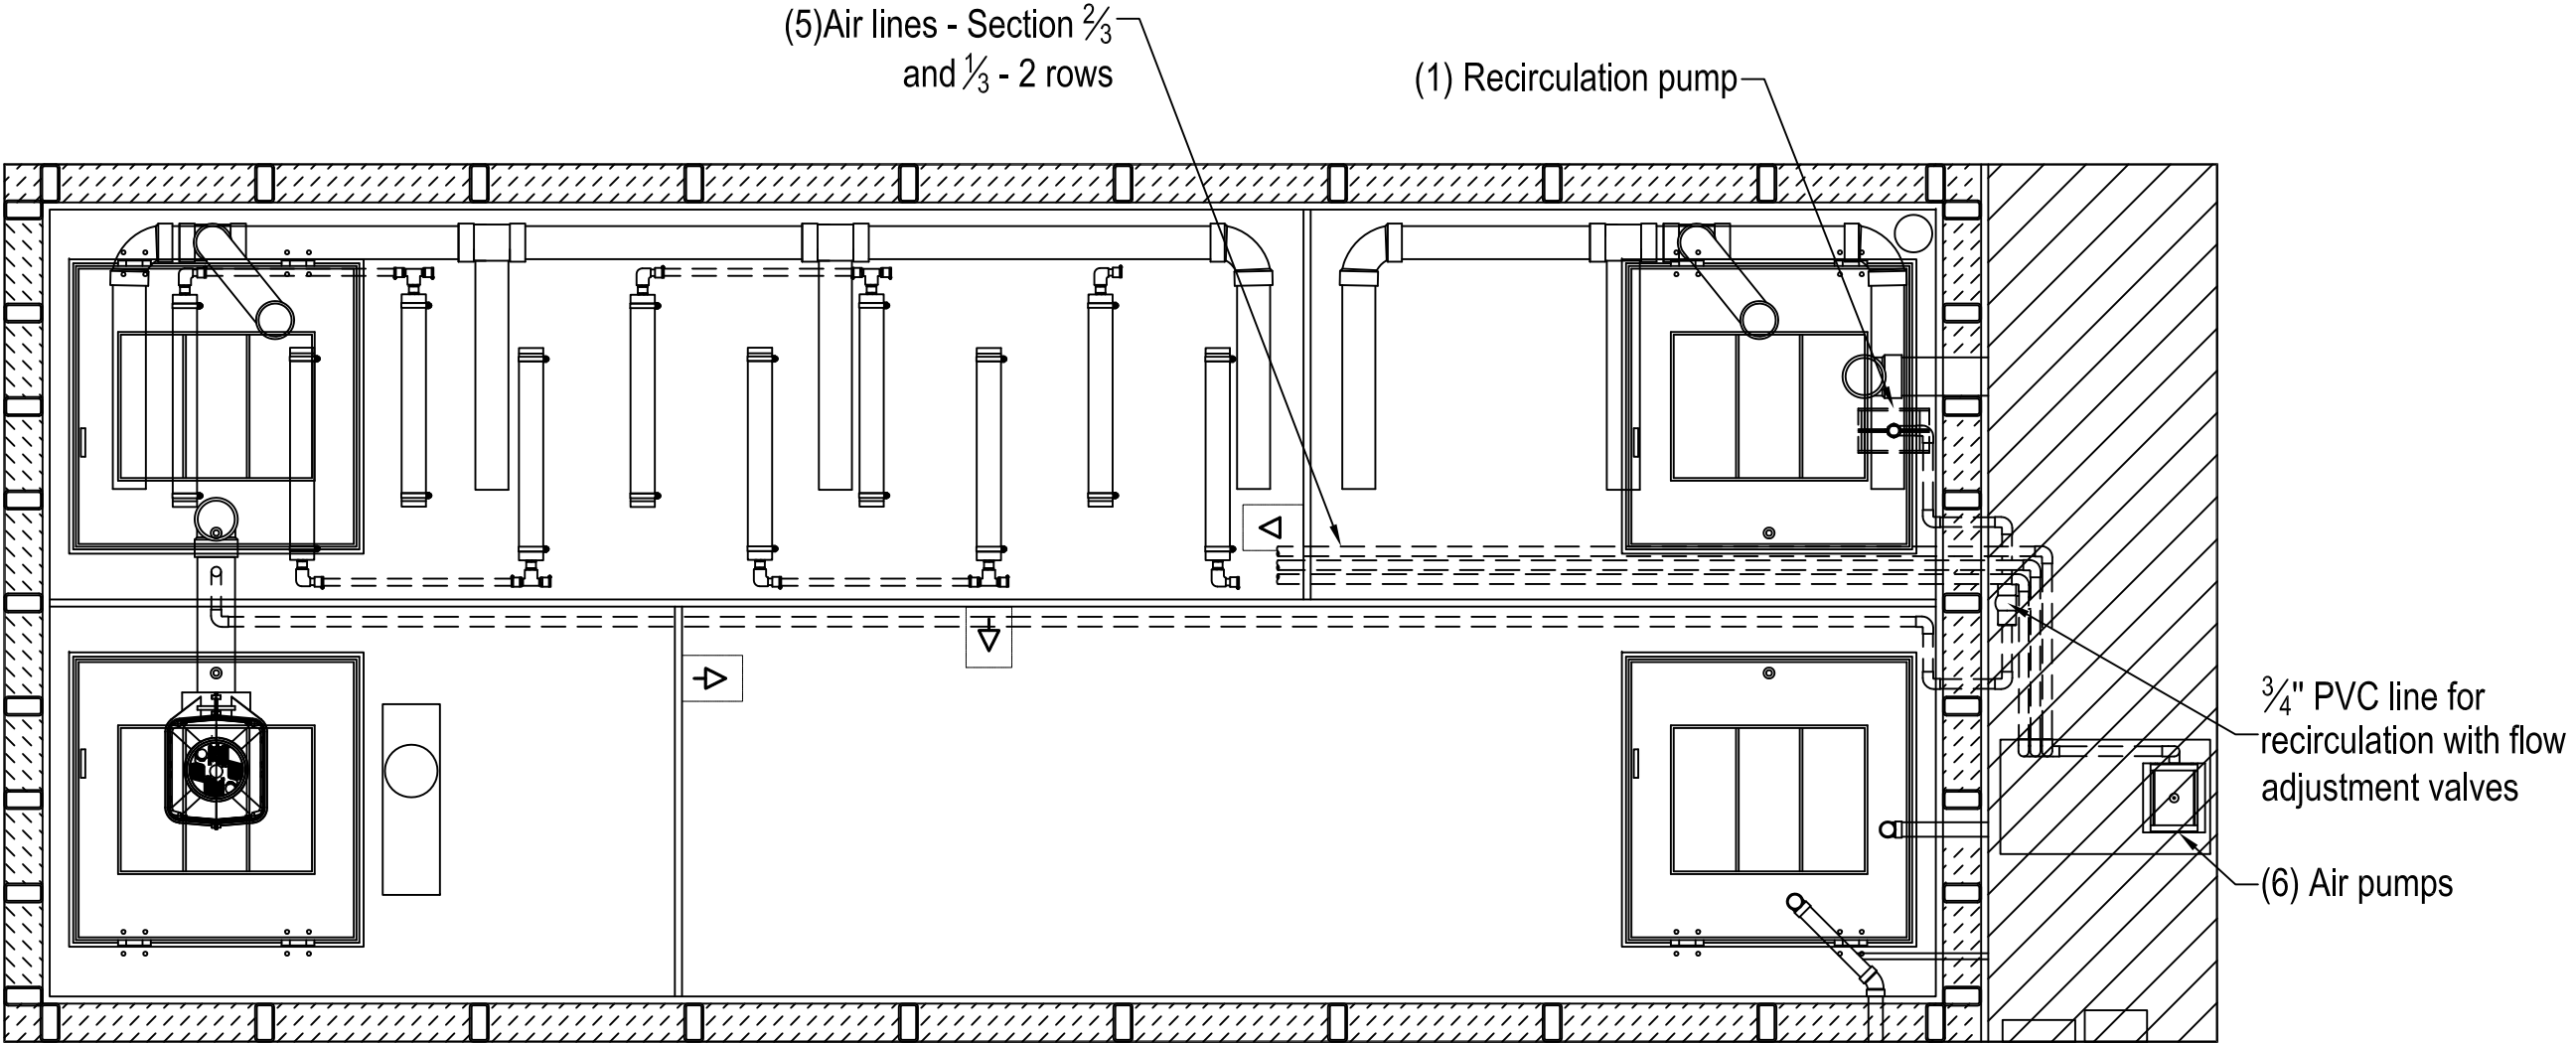

55, 12th Street, Grand-Mère
Québec, Canada, G9T 5L4
Tel.: (819) 538-5662
Fax: (819) 538-5707
www.bionest.ca

PROJECT:
CAM-D Simpson Lake
Kudlik Construction Ltd.

DRAWING TITLE:
Kodiak unit
Treatment components

PROJECT:
NU-P09-1010

APPROVED BY:
Serge Baillargeon

DRAWING NAME:
NU-P09-1010_04_V2

DRAWN BY:
Frédéric Allaire

DATE:
04/06/2009

VERSION:
1

REVIEWED BY:
Cynthia Dion -B.

DATE:
10/09/2009

VERSION:
2

SCALE:
NTS

FORMAT:
A3-L

SHEET:
3/3