



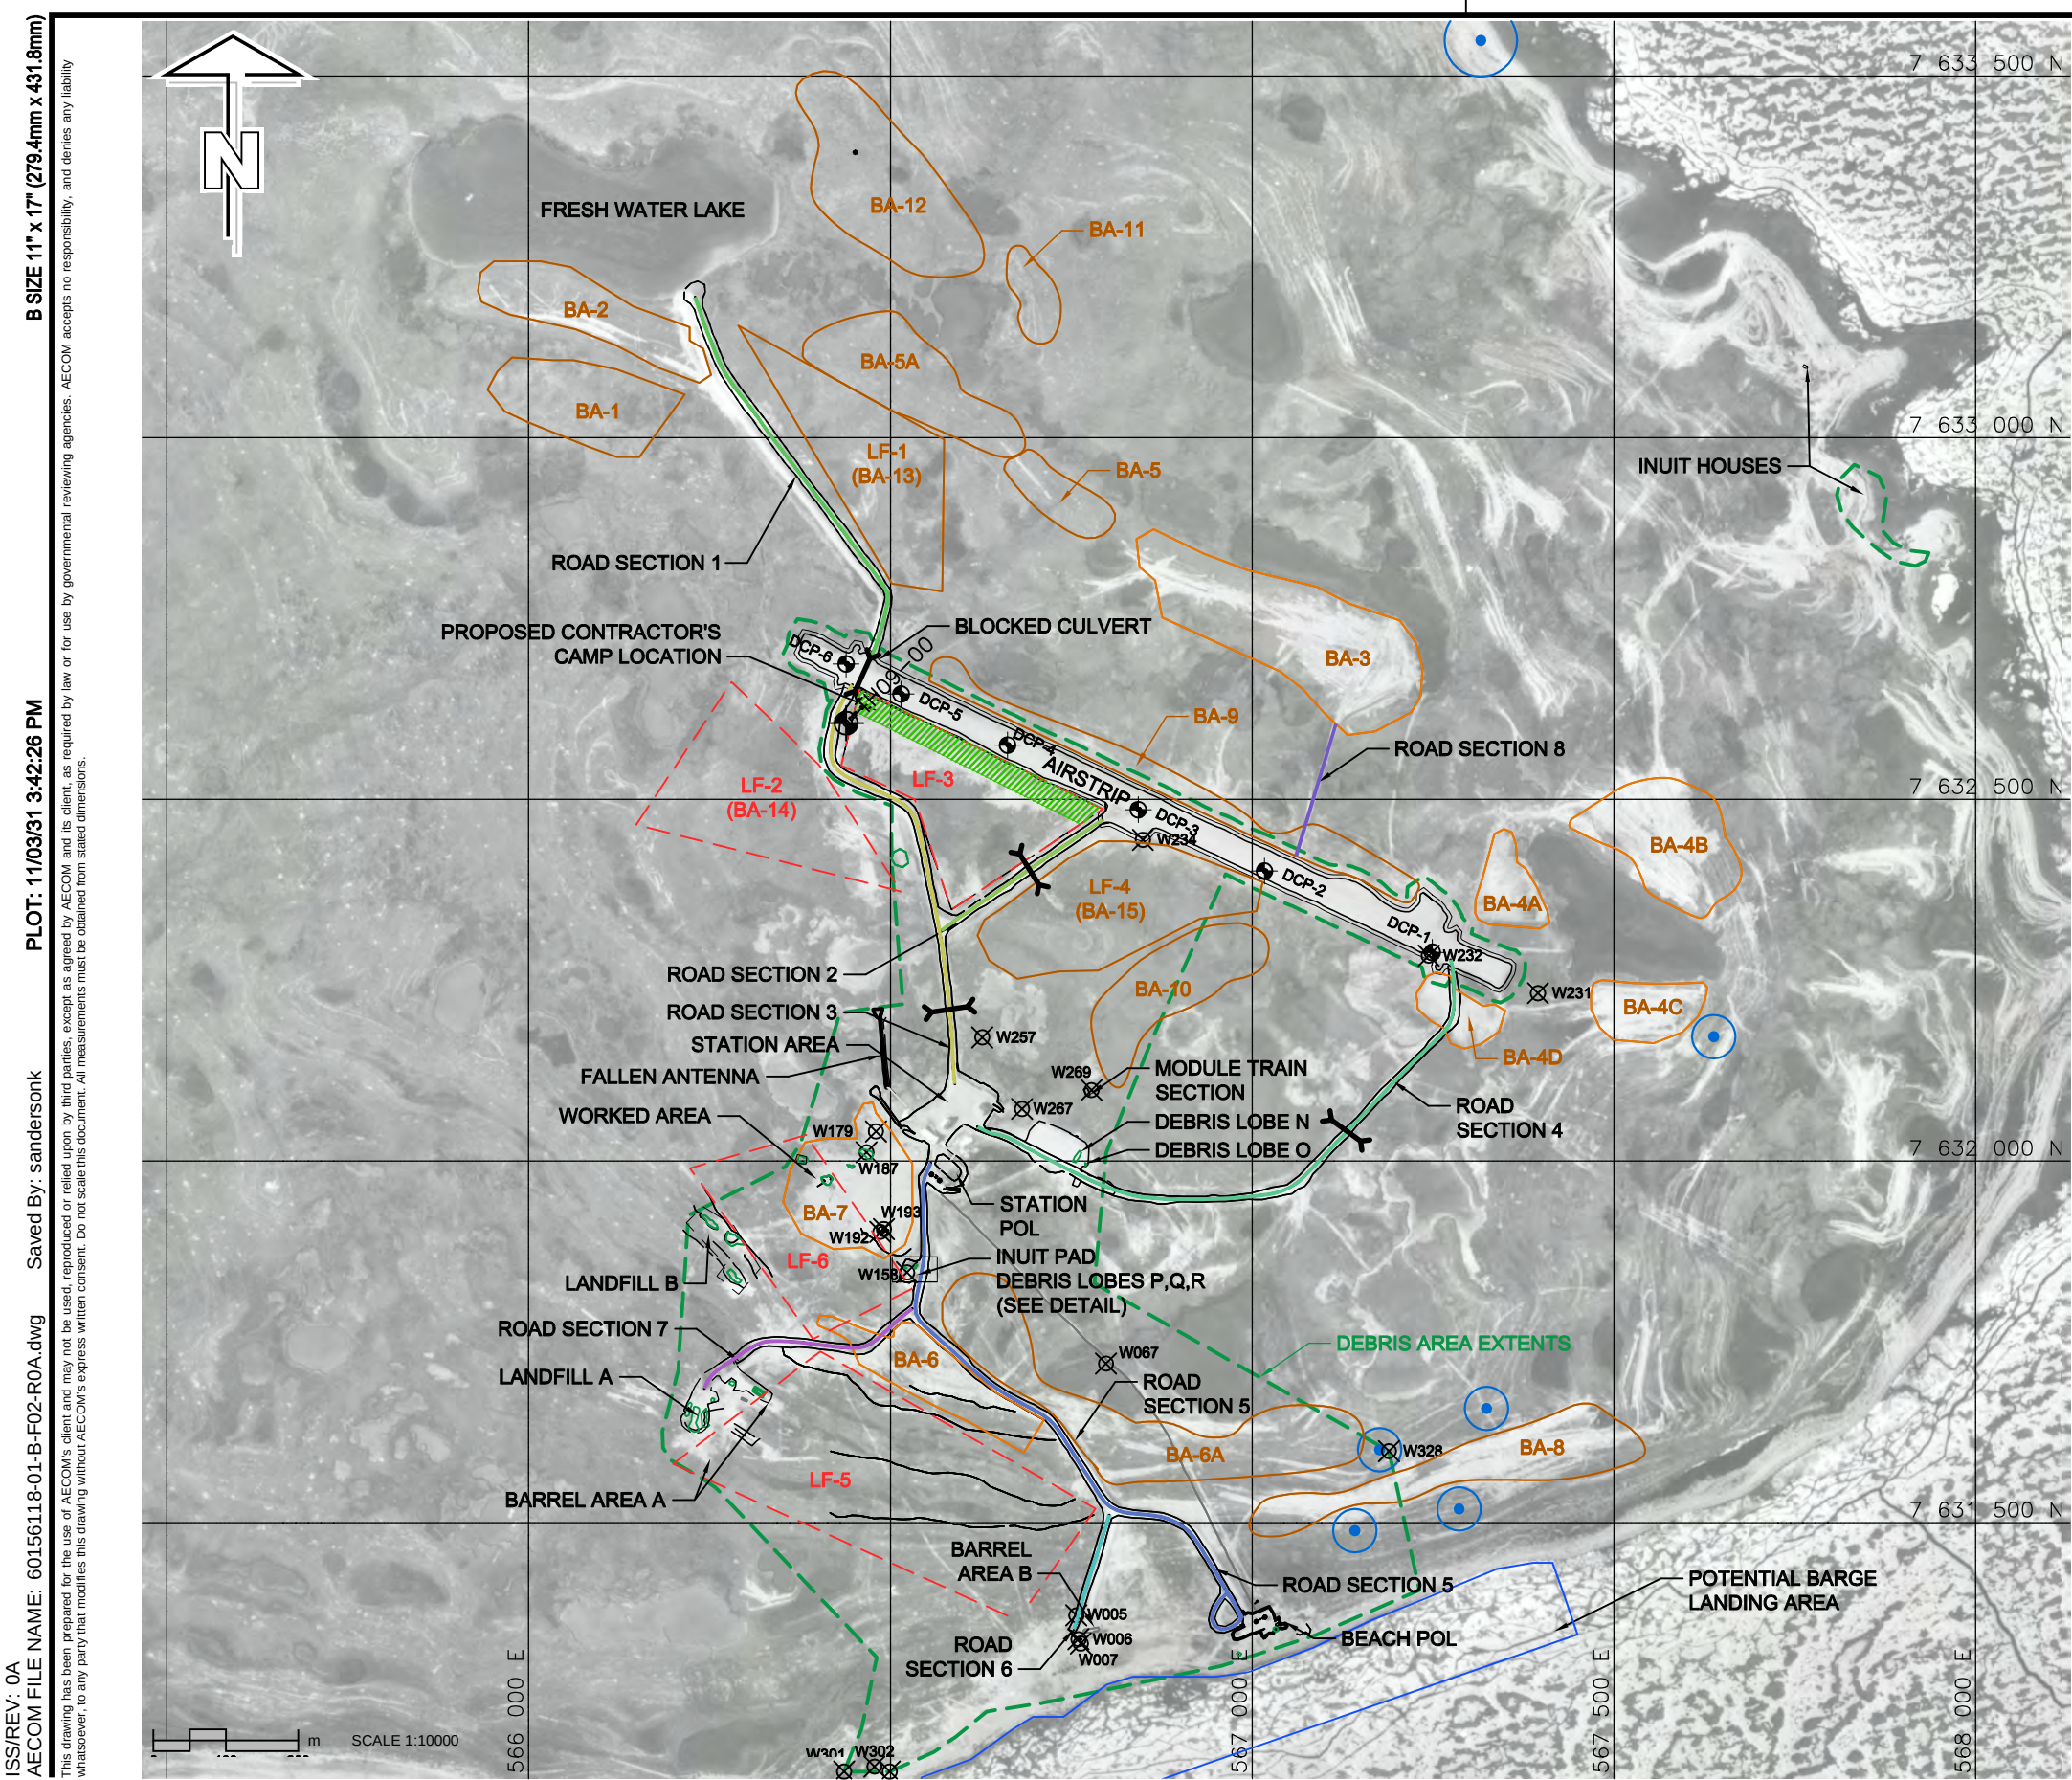

LEGEND

- PROPOSED LANDFILL LOCATIONS
- BORROW SOURCE LOCATIONS
- EXISTING CULVERTS
- HERITAGE BUFFER AREAS
- DCP POINT
- DEBRIS WAY POINT
- POTENTIAL CONTRACTOR LAY DOWN
- DEBRIS AREA EXTENTS

Landfill/Borrow area	AREA (m²)
LF-1 (BA-13)	42,000
LF-2 (BA-14)	46,000
LF-3	45,000
LF-4 (BA-15)	45,000
LF-5	100,000
LF-6	43,000
BA-1	24,000
BA-2	22,000
BA-3	51,000
BA-4A	8,000
BA-4B	26,000
BA-4C	11,000
BA-4D	7,000
BA-5	9,000
BA-5A	27,000
BA-6	19,000
BA-6A	48,000
BA-7	26,000
BA-8	30,000
BA-9	24,000
BA-10	24,000
BA-11	7,000
BA-12	40,000

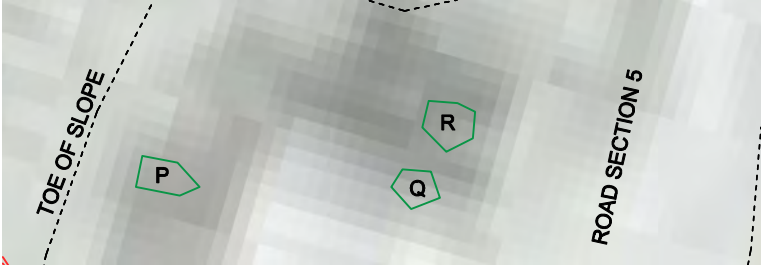


INUIT PAD - DEBRIS LOBES P,Q,R
SCALE: 1:400

PWGSC
CAM-A Site Remedial Action Plan

Site Layout


Figure 2




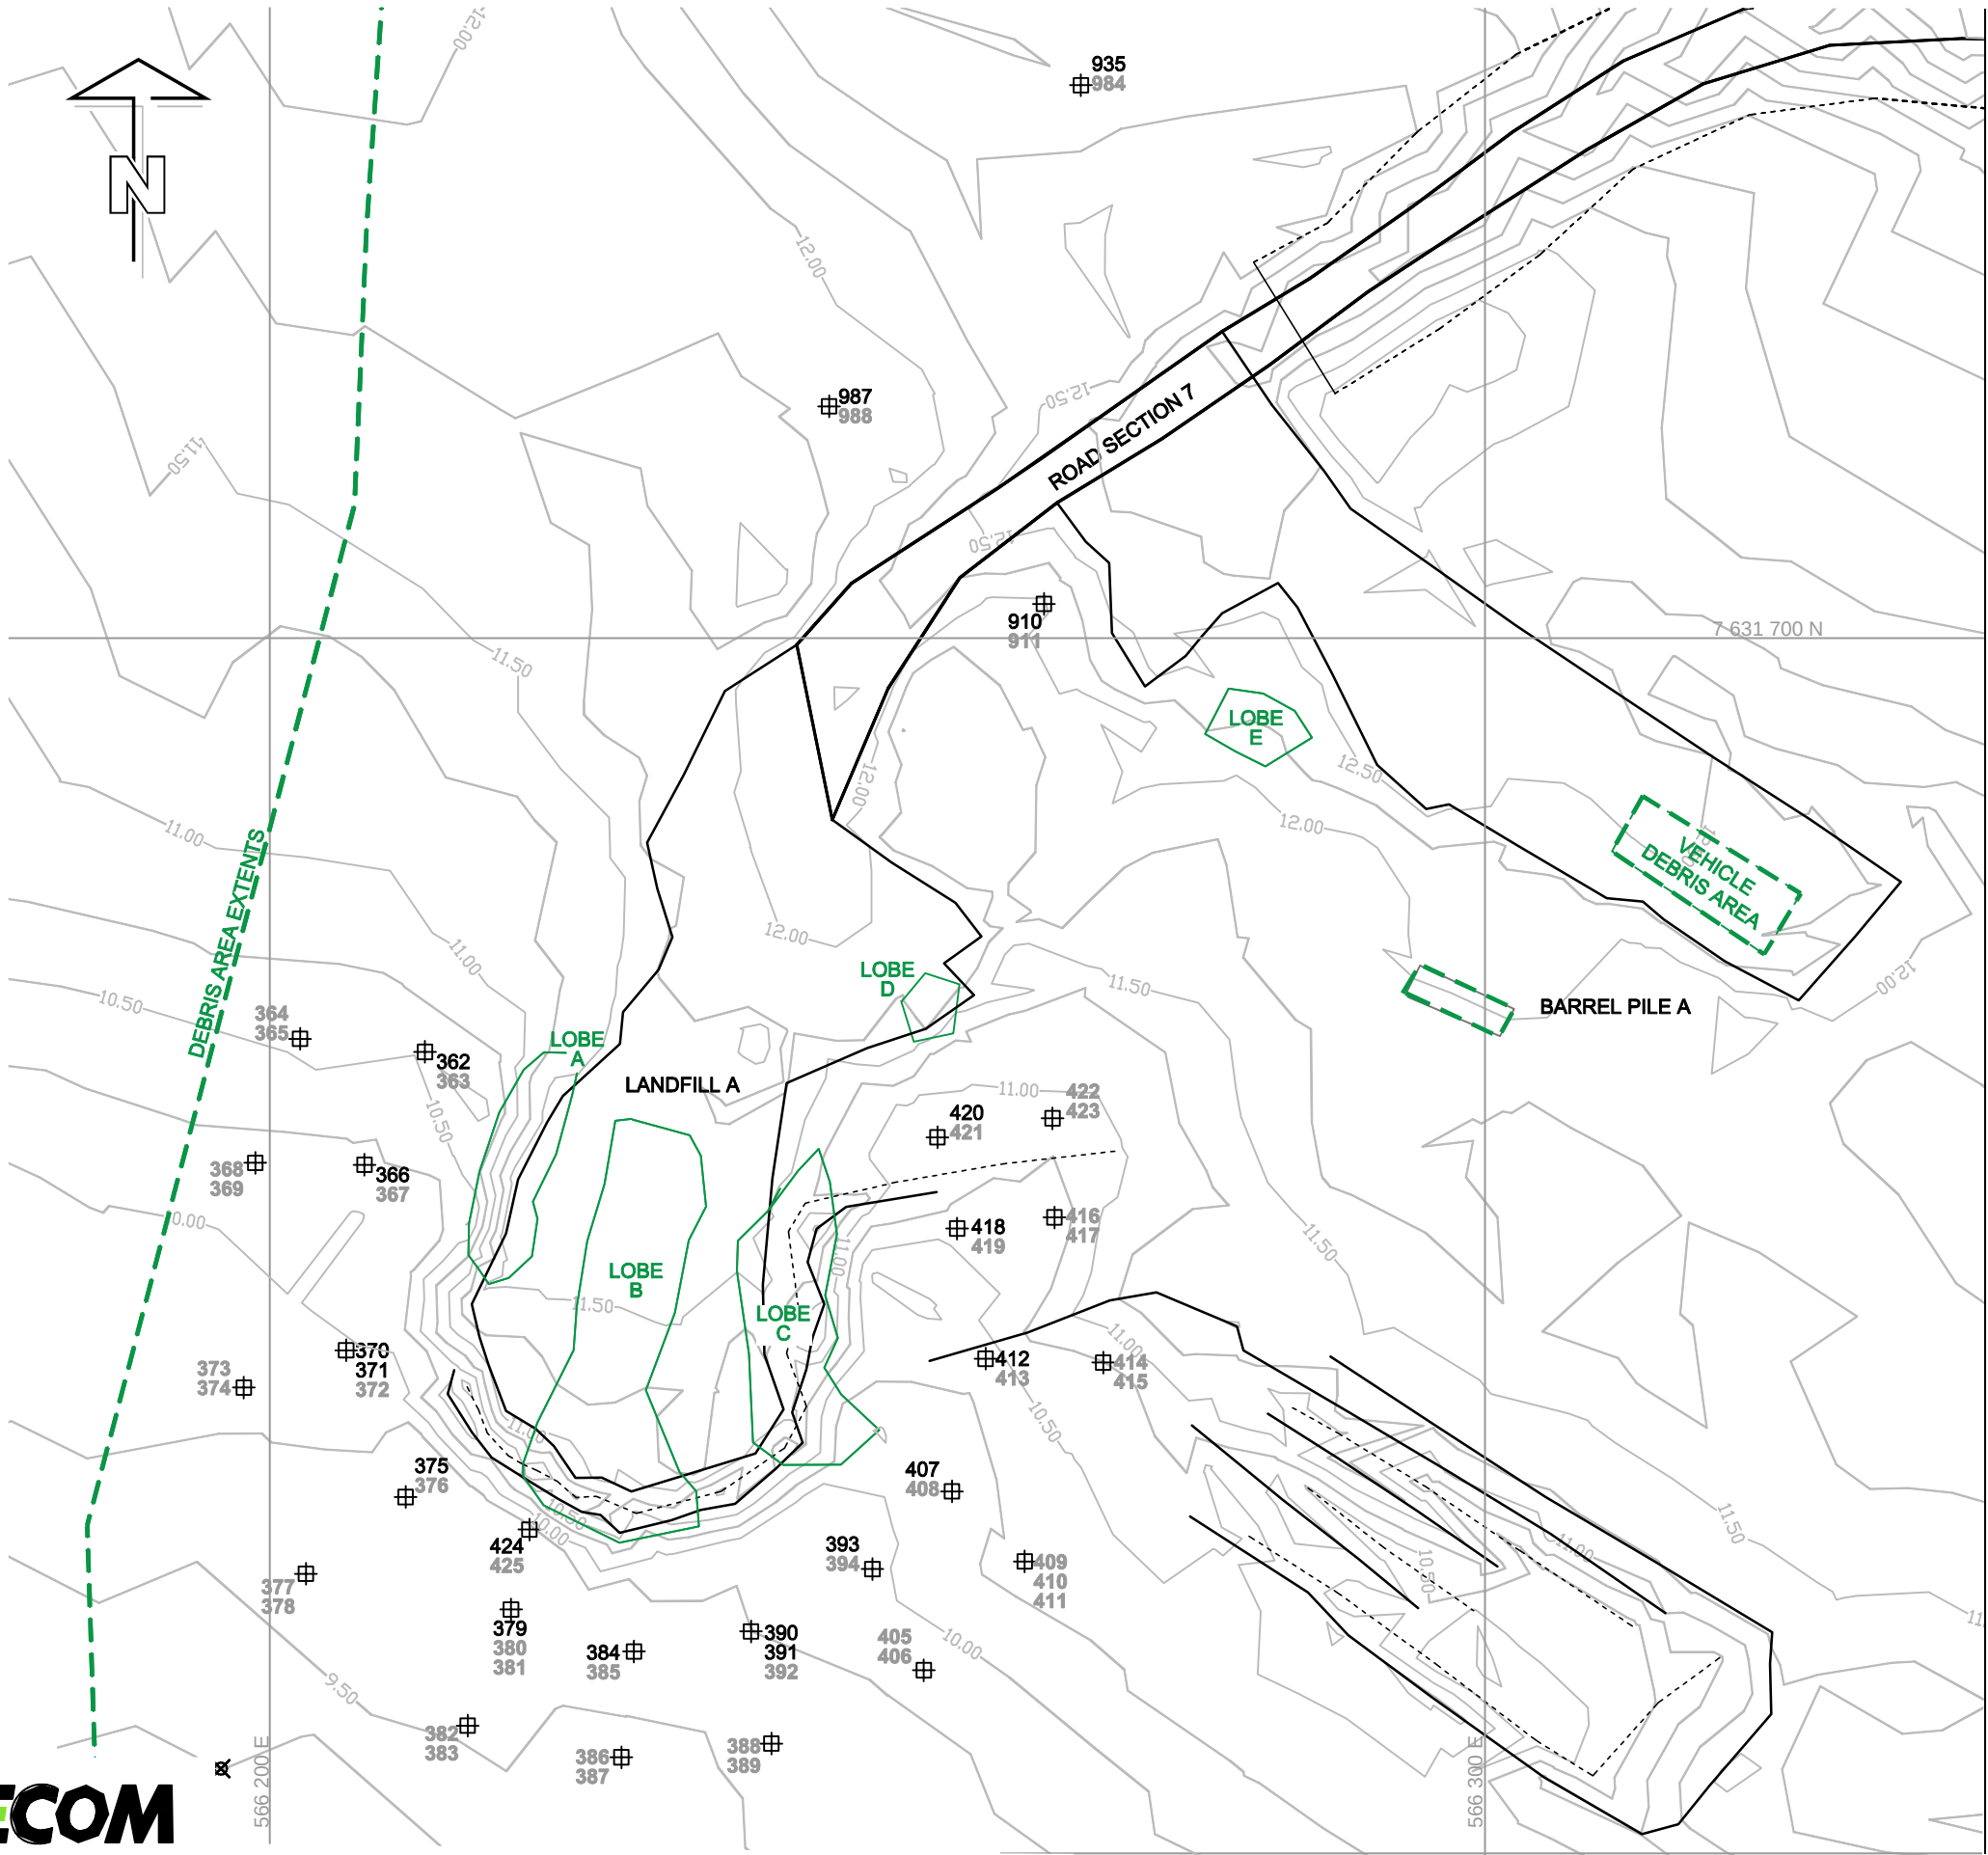

LEGEND	
	DEBRIS WAY POINT
	SAMPLE POINT
	SAMPLE NUMBER - NO EXCEEDANCE
	SAMPLE NUMBER - HELD
	SAMPLE NUMBER - EXCEEDS TIER II
	SAMPLE NUMBER - EXCEEDS TIER I
	SAMPLE NUMBER - TYPE B PHC CONTAMINATION
	TOE OF SLOPE

0 5 10 m SCALE 1:600

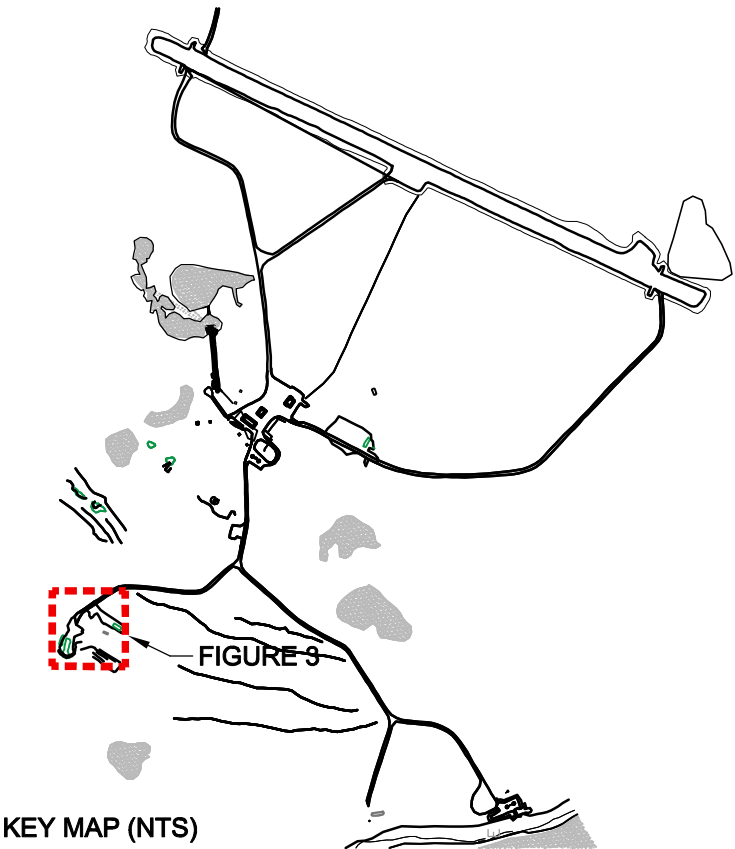


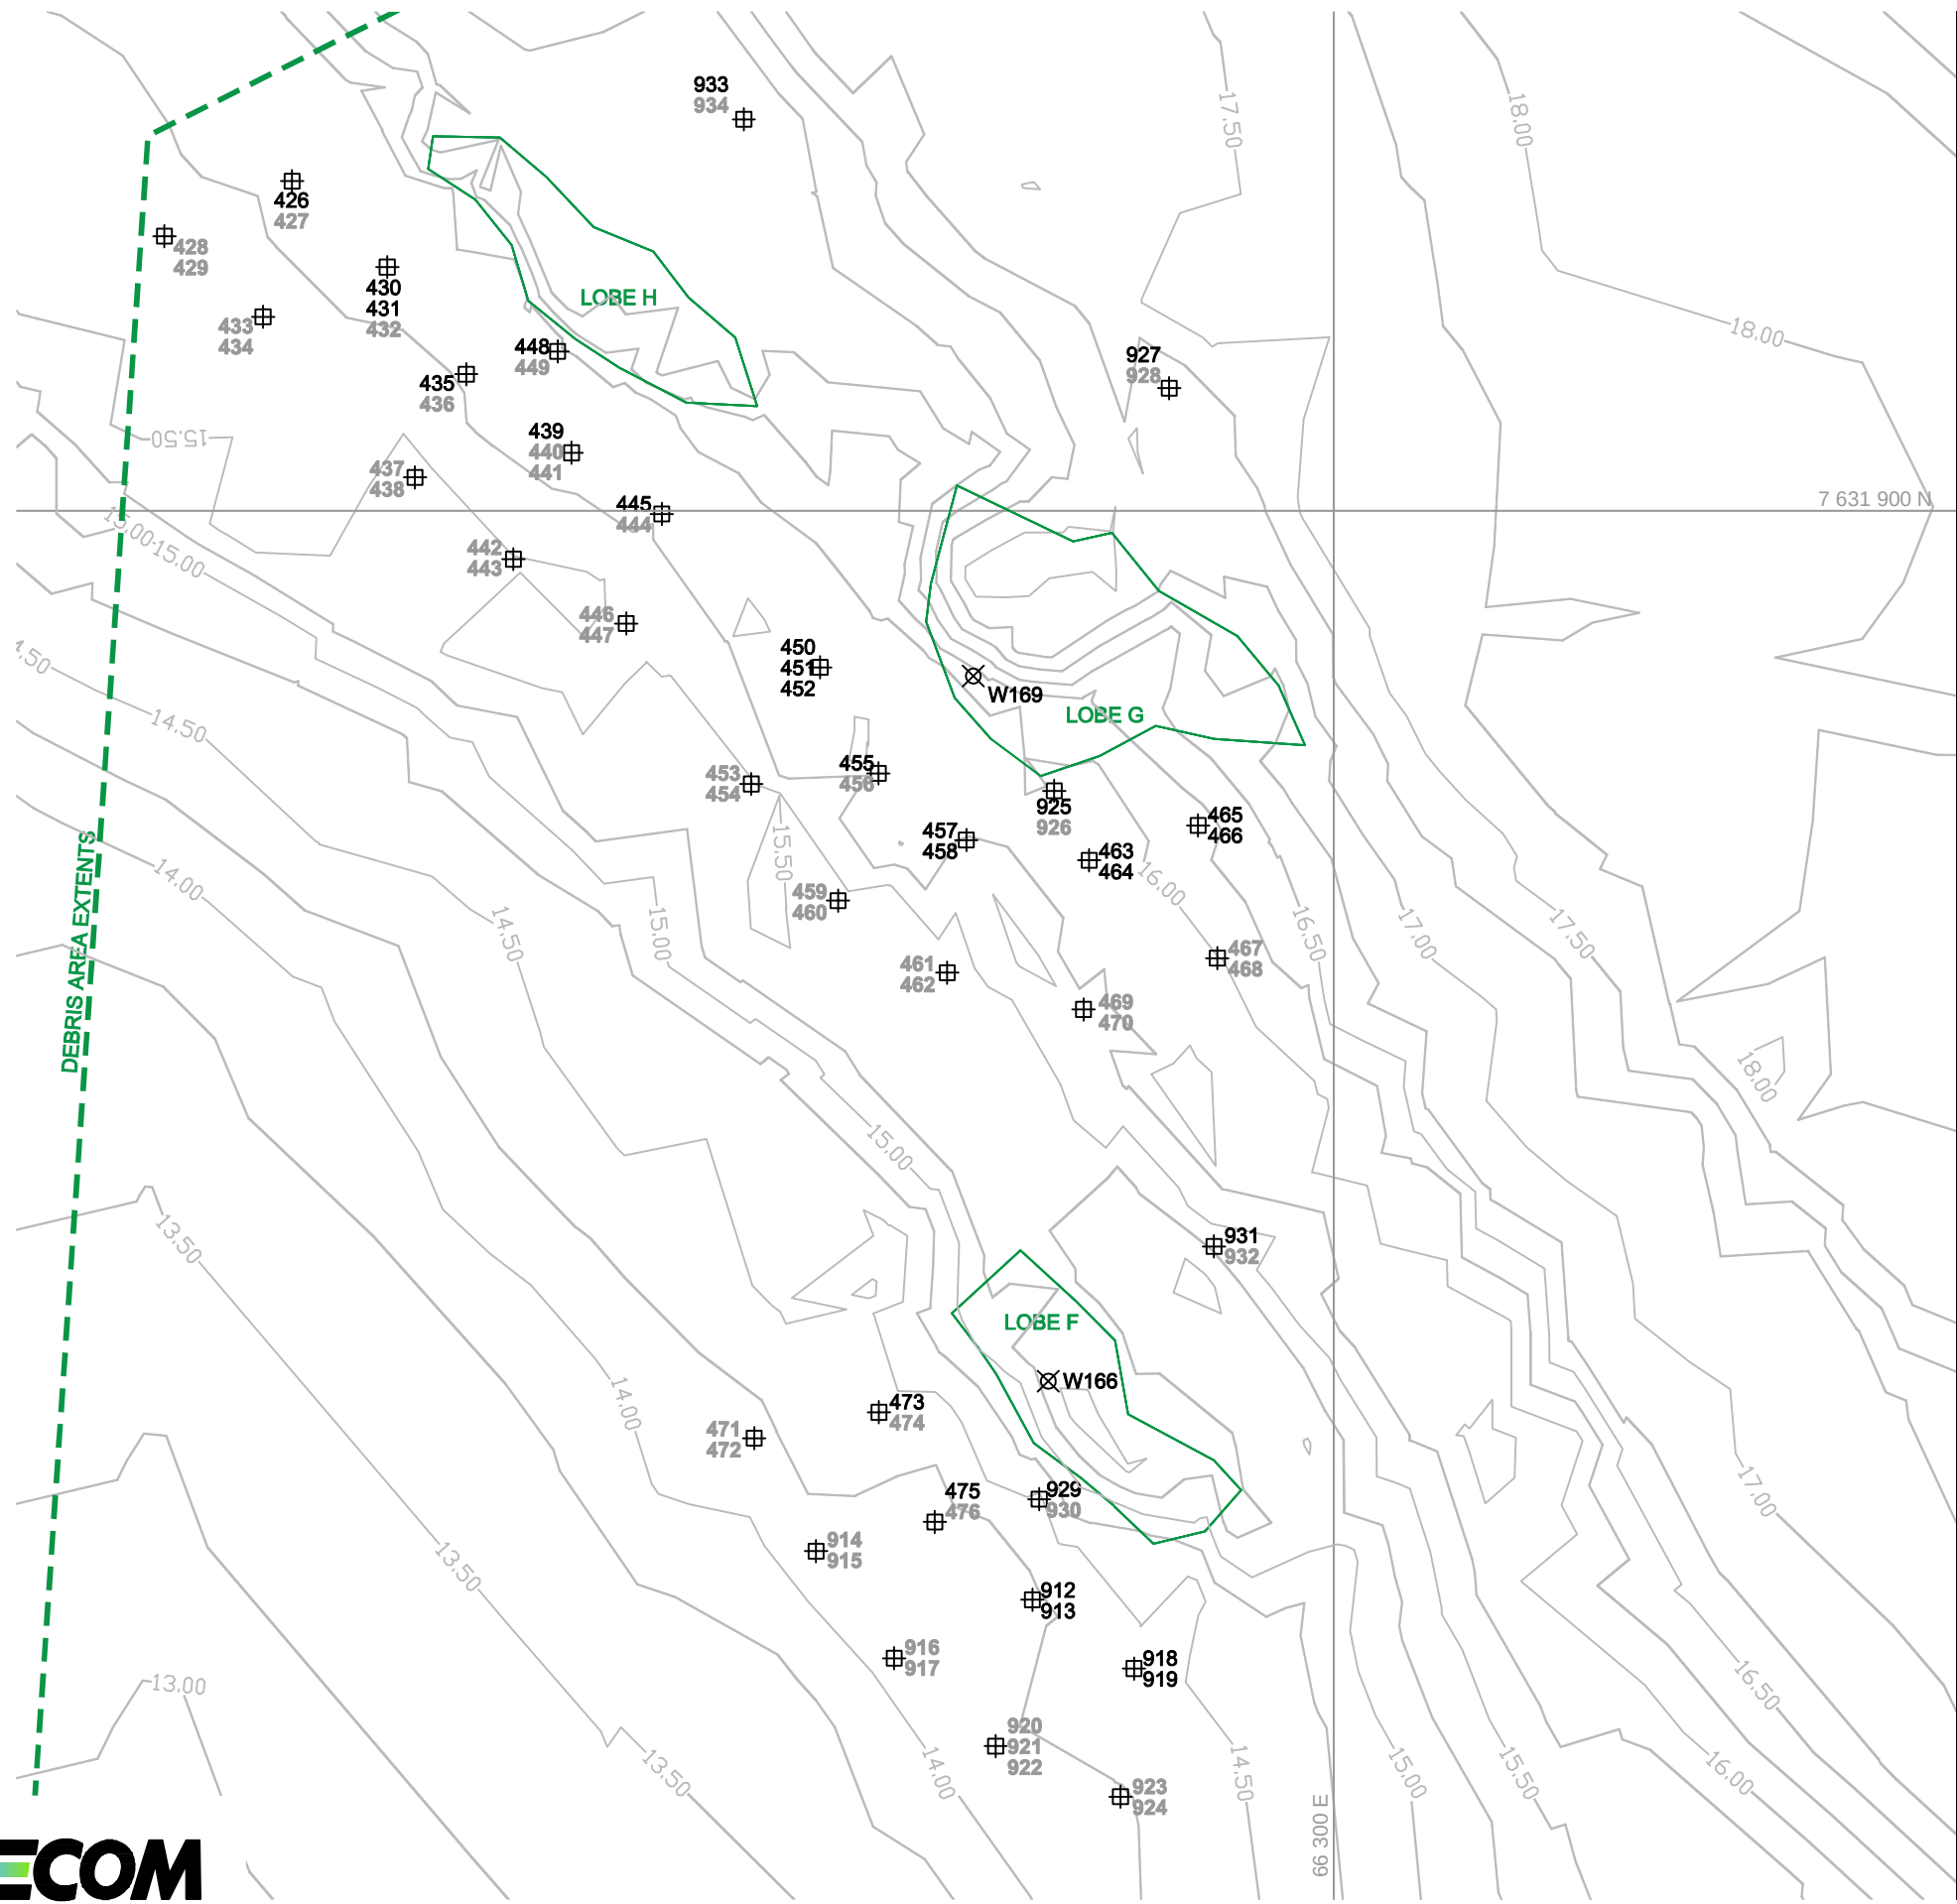

LEGEND

- ⊗ DEBRIS WAY POINT
- ⊕ SAMPLE POINT
- #### SAMPLE NUMBER - NO EXCEEDANCE
- #### SAMPLE NUMBER - HELD
- #### SAMPLE NUMBER - EXCEEDS TIER II
- #### SAMPLE NUMBER - EXCEEDS TIER I
- #### SAMPLE NUMBER - TYPE B PHC CONTAMINATION
- TOE OF SLOPE

0 5 10 m SCALE 1:500

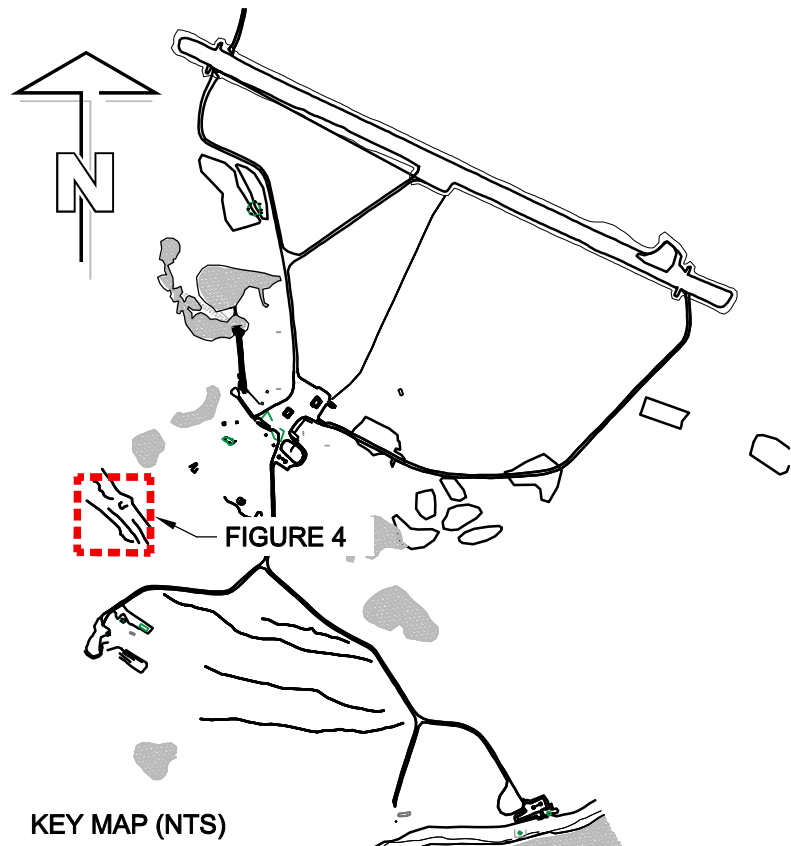


PWGSC
CAM-A Site Remedial Action Plan

Landfill B




Figure 4

ISS/REV: 0A
AECOM FILE NAME: 60156118-01-B-F04-R0A.dwg
PLOT: 11/03/31 3:53:54 PM
Saved By: sandersonk
B SIZE 11" x 17" (279.4mm x 431.8mm)
This drawing has been prepared for the use of AECOM's client and may not be used, reproduced or relied upon by third parties, except as agreed by AECOM and its client, as required by law or for use by governmental reviewing agencies. AECOM accepts no responsibility, and denies any liability whatsoever, to any party that modifies this drawing without AECOM's express written consent. All measurements must be obtained from stated dimensions.

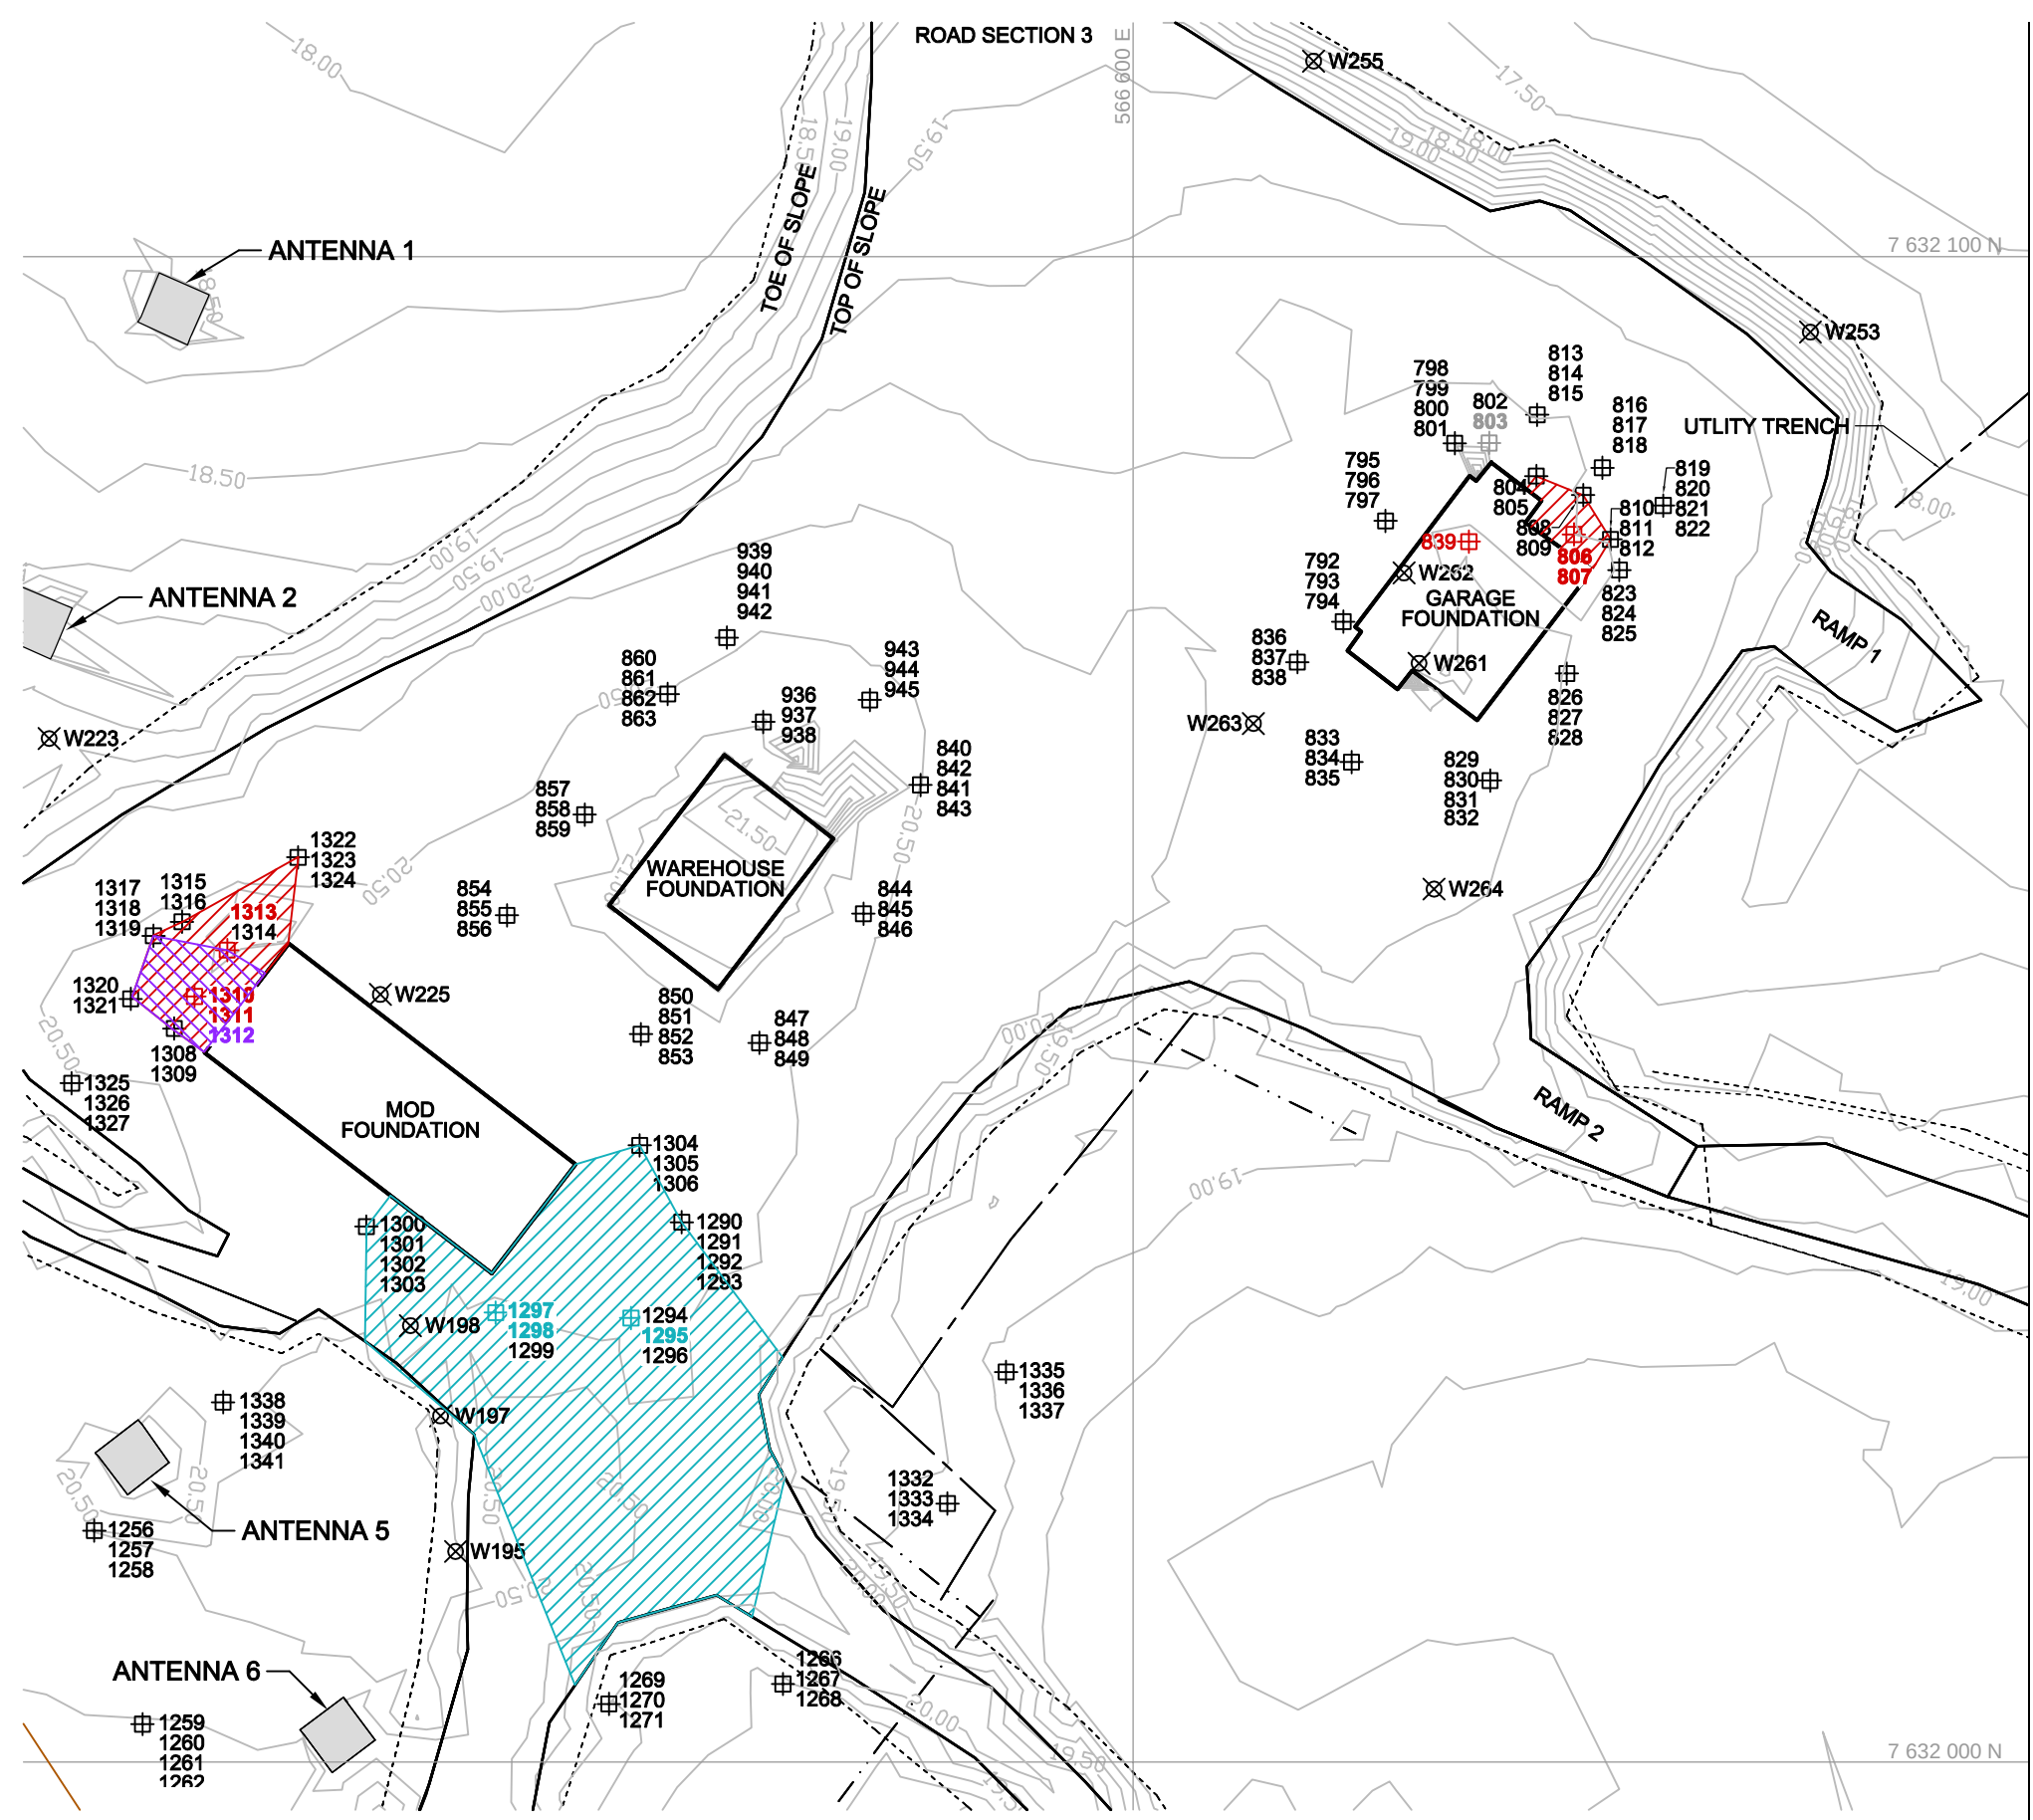

LEGEND

- DEBRIS WAY POINT
- SAMPLE POINT
- SAMPLE NUMBER - NO EXCEEDANCE
- SAMPLE NUMBER - HELD
- SAMPLE NUMBER - EXCEEDS TIER II
- TIER II CONTAMINATED SOIL
- SAMPLE NUMBER - EXCEEDS TIER I
- TIER I CONTAMINATED SOIL
- SAMPLE NUMBER - TYPE B PHC CONTAMINATION
- TYPE B PHC CONTAMINATED SOIL
- CONCRETE ANCHOR PAD
- UTILITY TRENCH
- PIPE
- TOE OF SLOPE

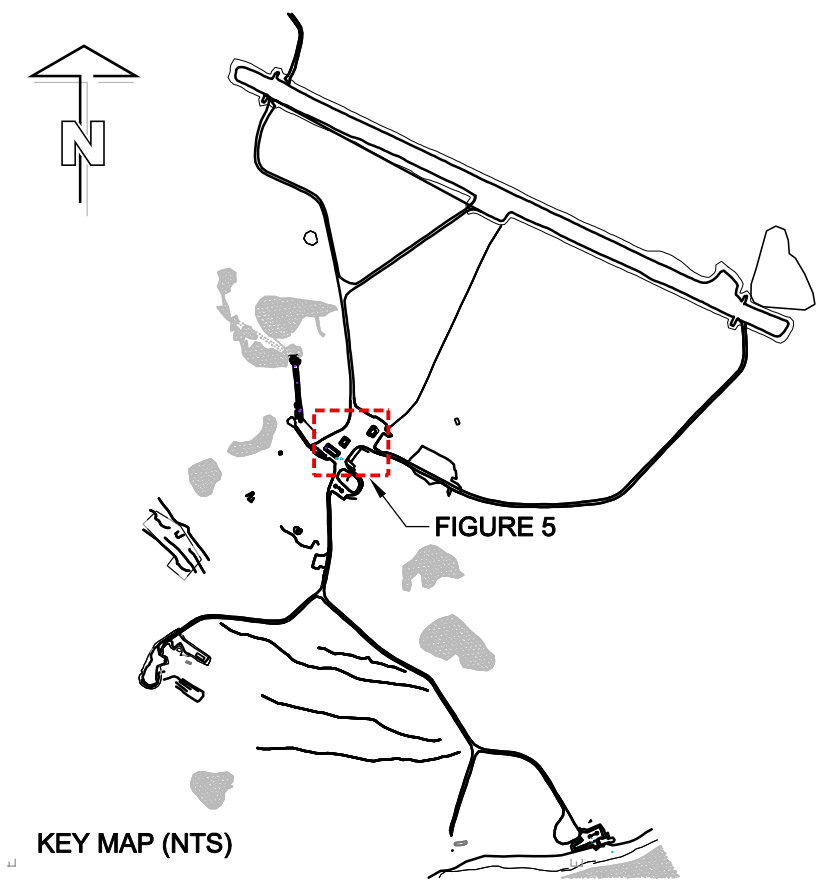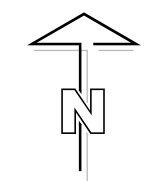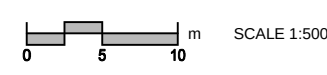


PWGSC
CAM-A Site Remedial Action Plan




Station Area

Figure 5

ISS/REV: 0A
AECOM FILE NAME: 60156118-01-B-F05-R0A.dwg
PLOT: 11/03/31 3:56:37 PM
Saved By: sandersonk
B SIZE 11" x 17" (279.4mm x 431.8mm)
This drawing has been prepared for the use of AECOM's client and may not be used, reproduced or relied upon by third parties, except as agreed by AECOM and its client, as required by law or for use by governmental reviewing agencies. AECOM accepts no responsibility, and denies any liability whatsoever, to any party that modifies this drawing without AECOM's express written consent. All measurements must be obtained from stated dimensions.

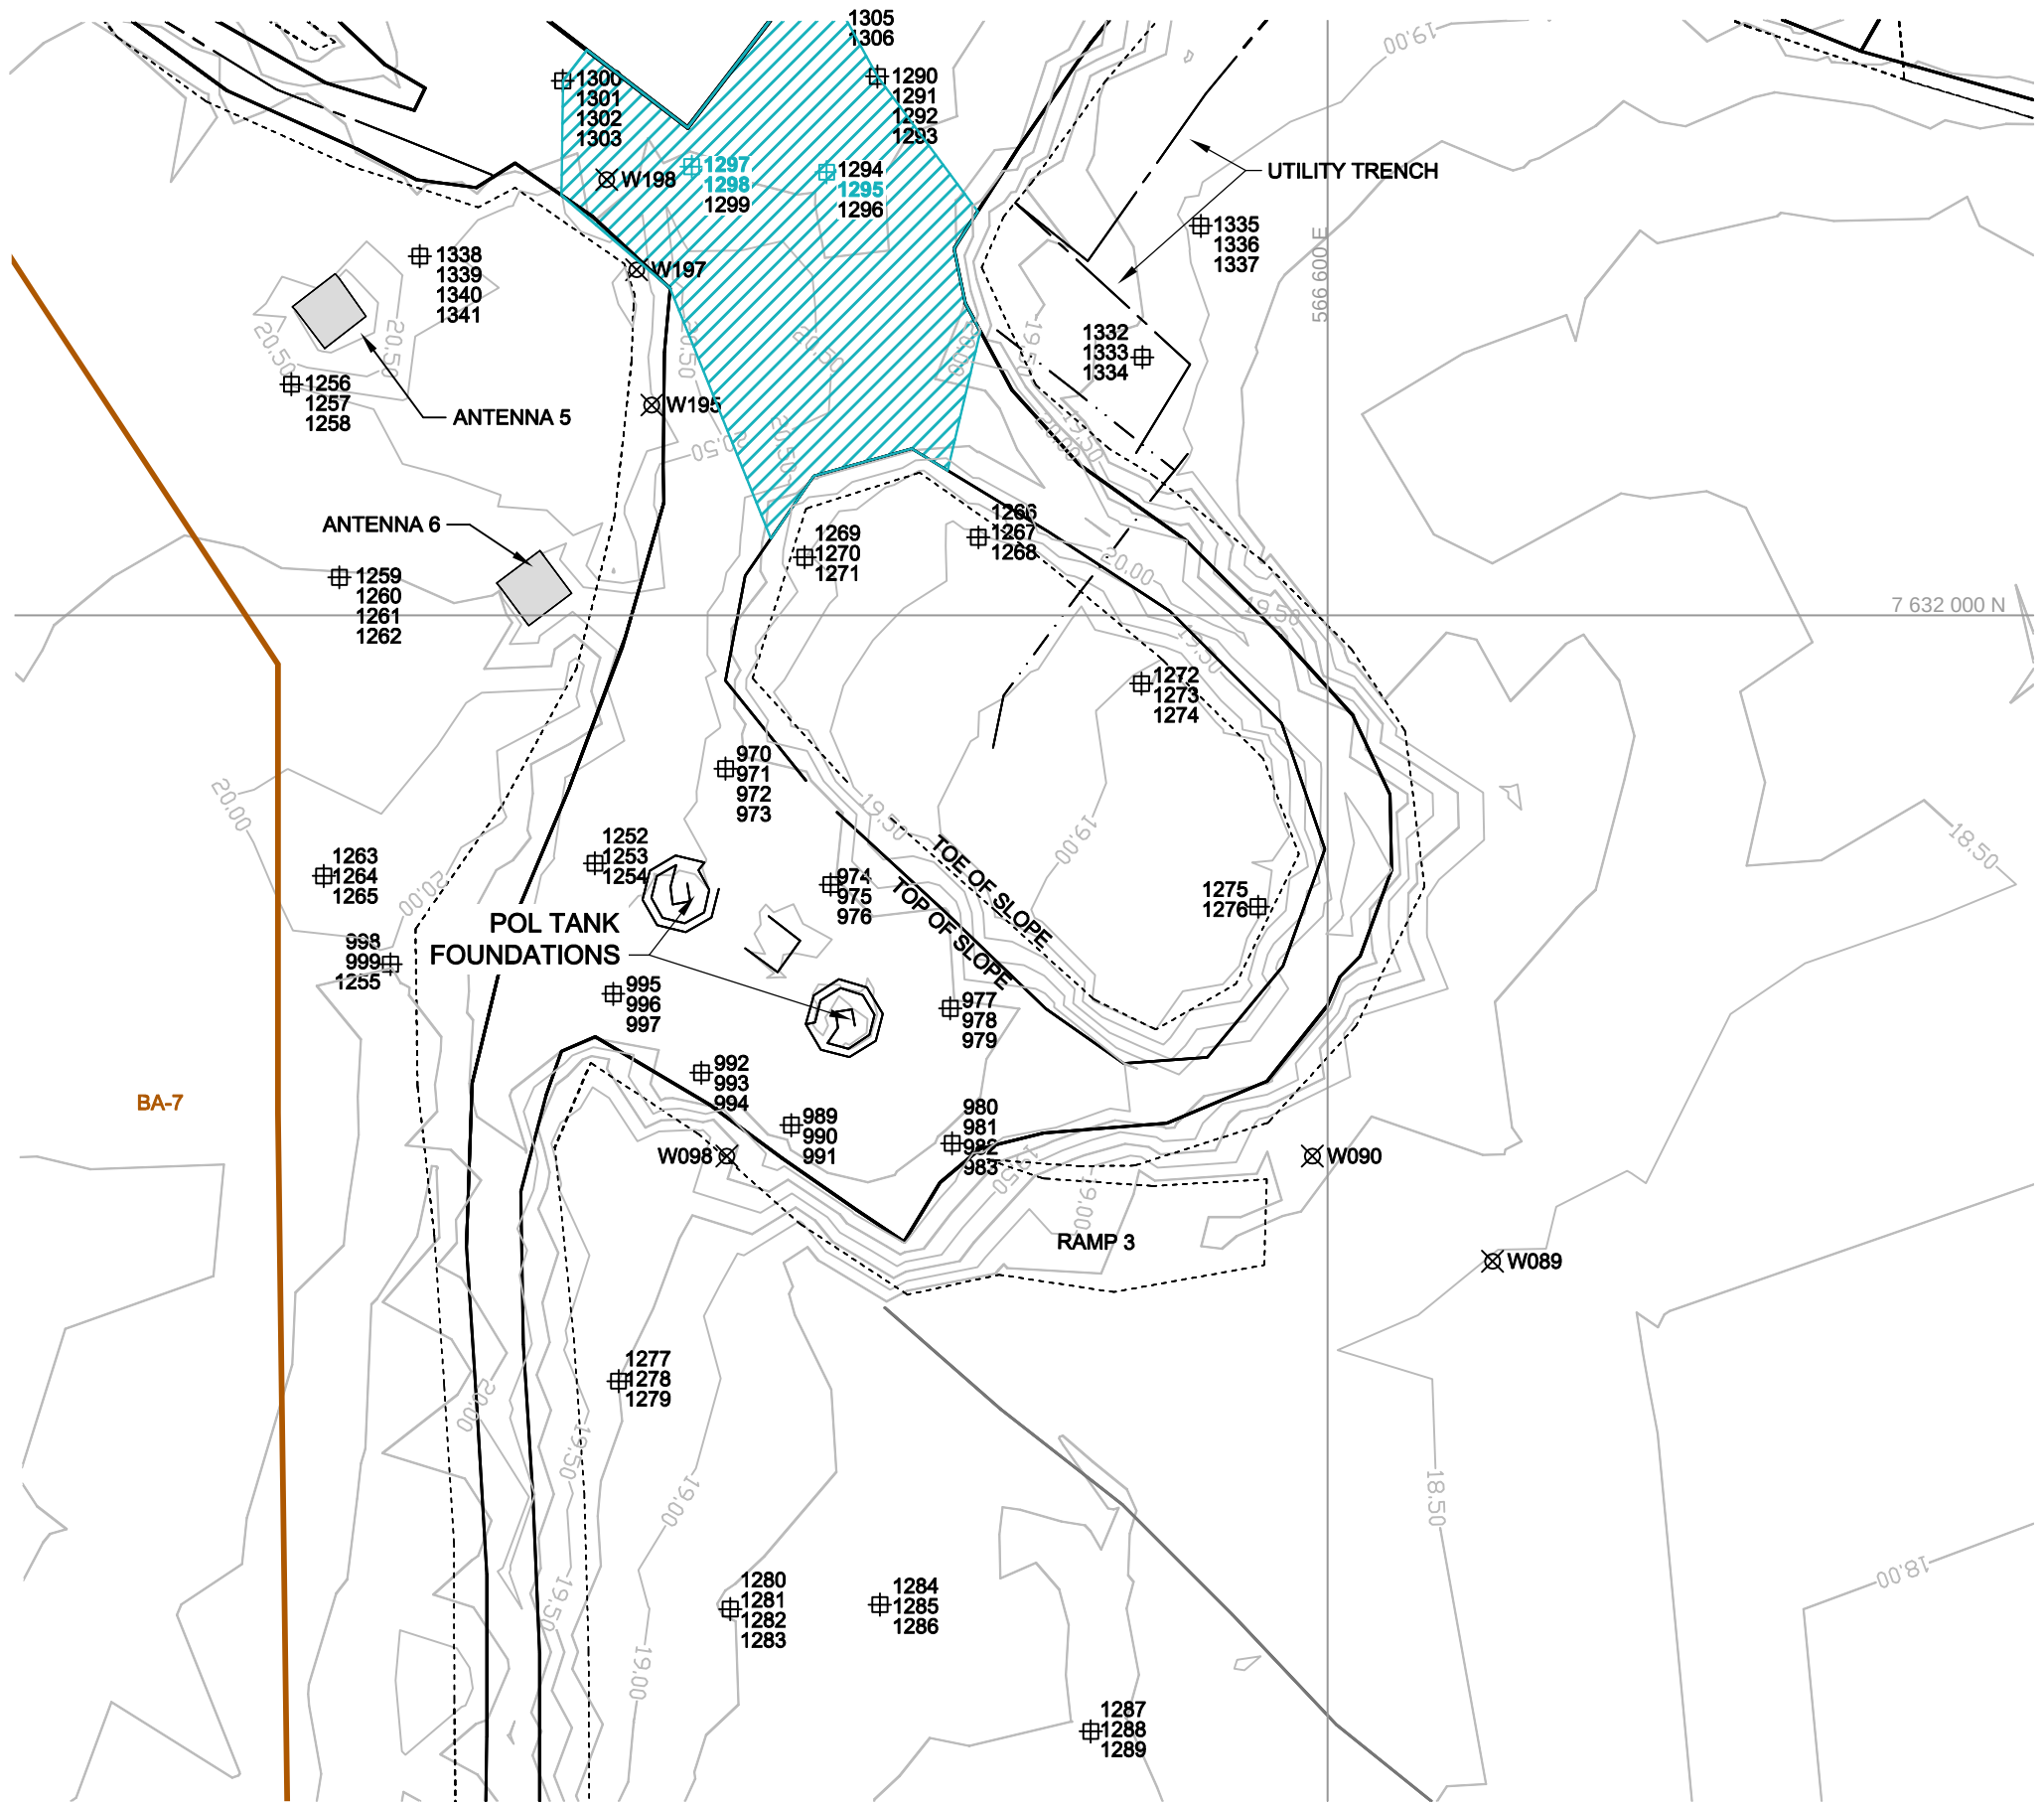


- ### LEGEND
- DEBRIS WAY POINT
 - SAMPLE POINT
 - SAMPLE NUMBER - NO EXCEEDANCE
 - SAMPLE NUMBER - HELD
 - SAMPLE NUMBER - EXCEEDS TIER II
 - SAMPLE NUMBER - EXCEEDS TIER I
 - SAMPLE NUMBER - TYPE B PHC CONTAMINATION
 - TYPE B PHC CONTAMINATED SOIL
 - CONCRETE ANCHOR PAD
 - UTILITY TRENCH
 - PIPE
 - TOE OF SLOPE
 - BORROW SOURCE LOCATIONS

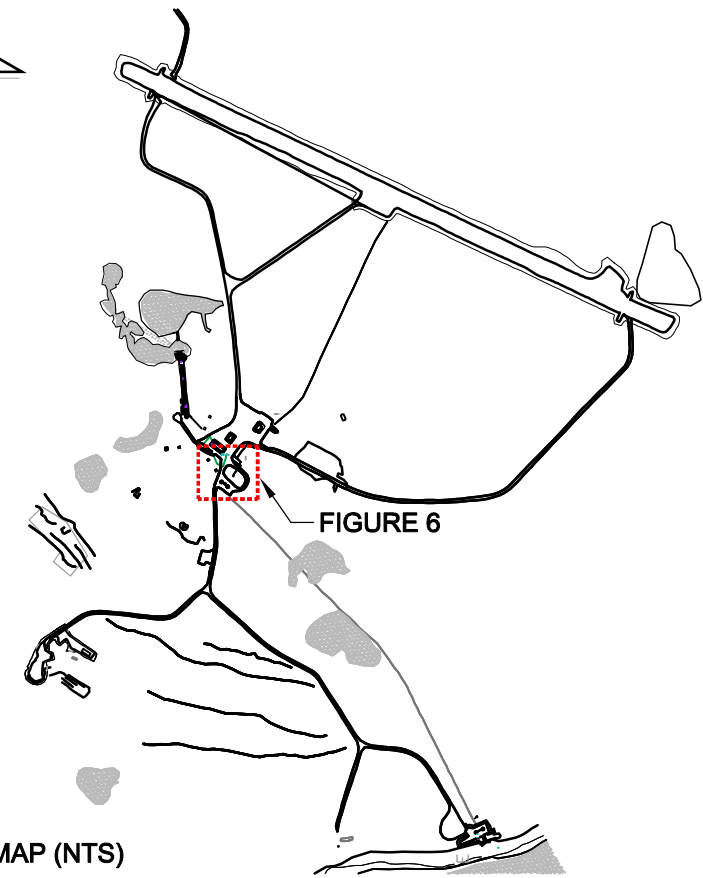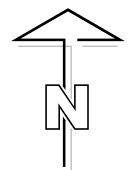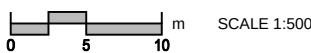

PWGSC
CAM-A Site Remedial Action Plan

Station POL

Figure 6

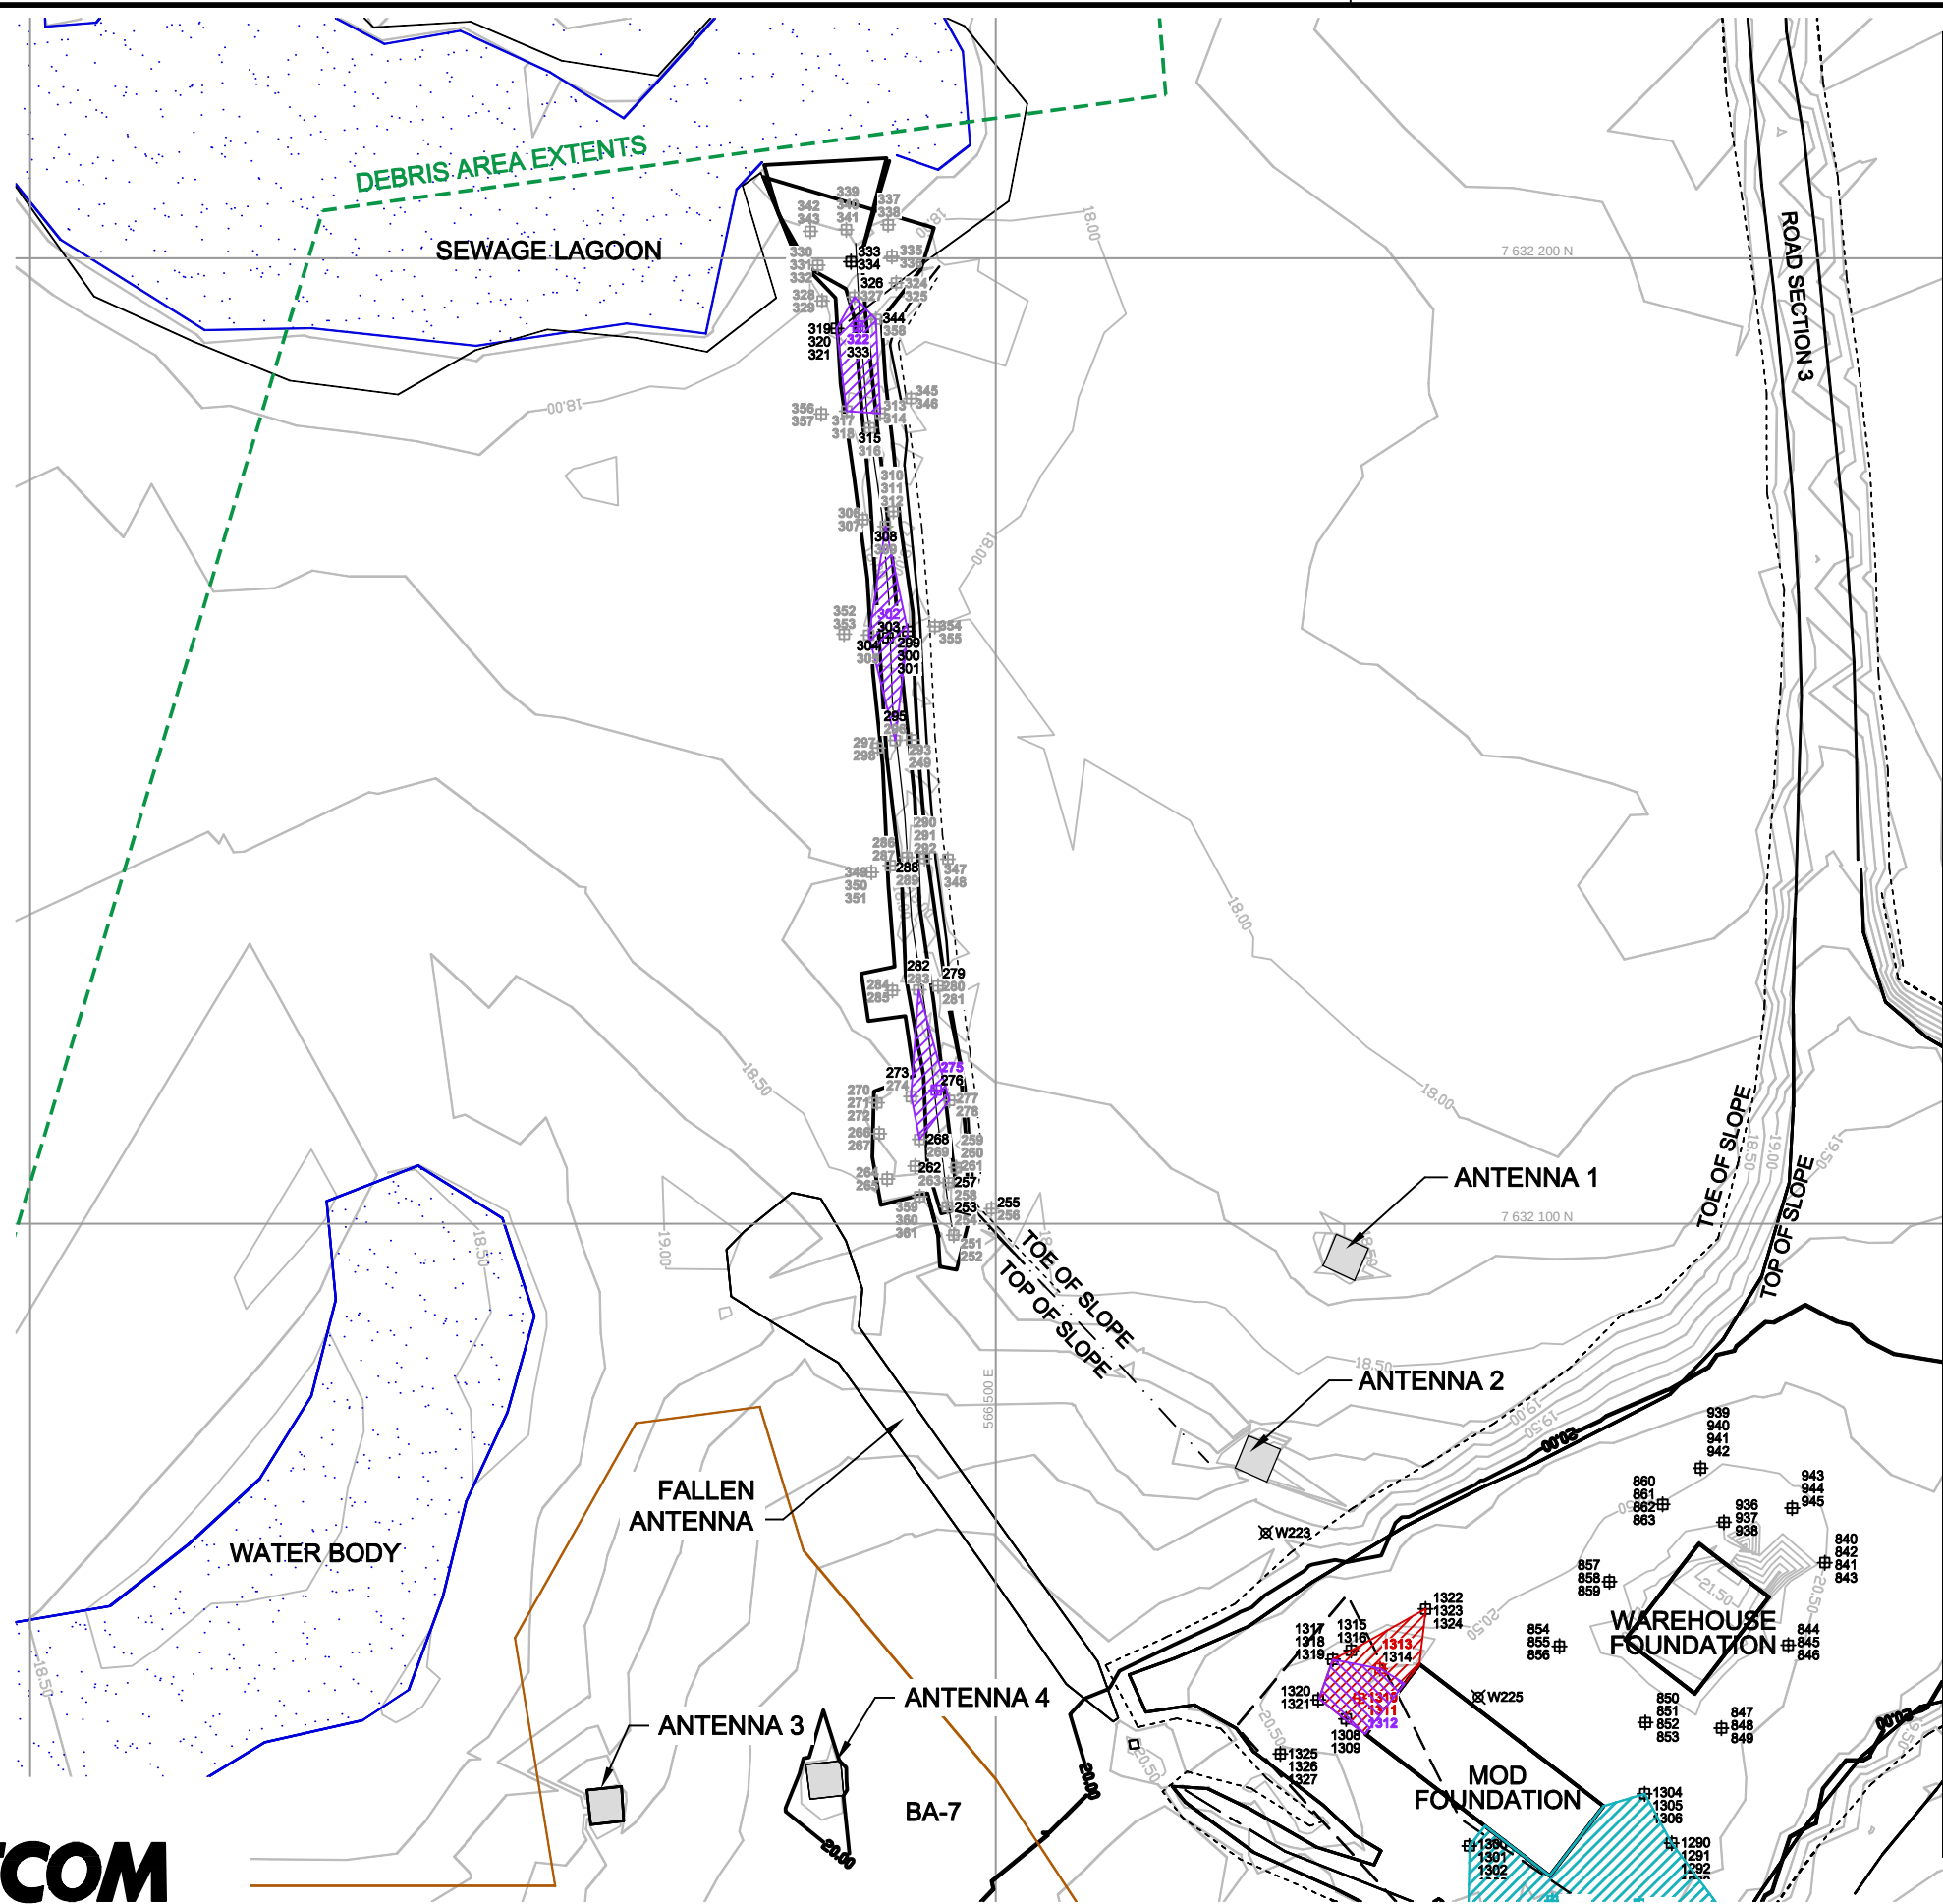

- LEGEND
- ⊗

DEBRIS WAY POINT
- ⊕

SAMPLE POINT
- ####

SAMPLE NUMBER - NO EXCEEDANCE
- ####

SAMPLE NUMBER - HELD
- ####

SAMPLE NUMBER - EXCEEDS TIER II
- ▨

TIER II CONTAMINATED SOIL
- ▨



SAMPLE NUMBER - EXCEEDS TIER I
- ▨

TIER I CONTAMINATED SOIL
- ####


SAMPLE NUMBER - TYPE B PHC CONTAMINATION
- ▨


TYPE B PHC CONTAMINATED SOIL
- CONCRETE ANCHOR PAD
- BORROW SOURCE LOCATIONS
- - -

PIPE

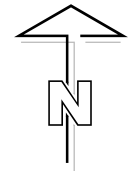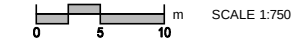

KEY MAP (NTS)

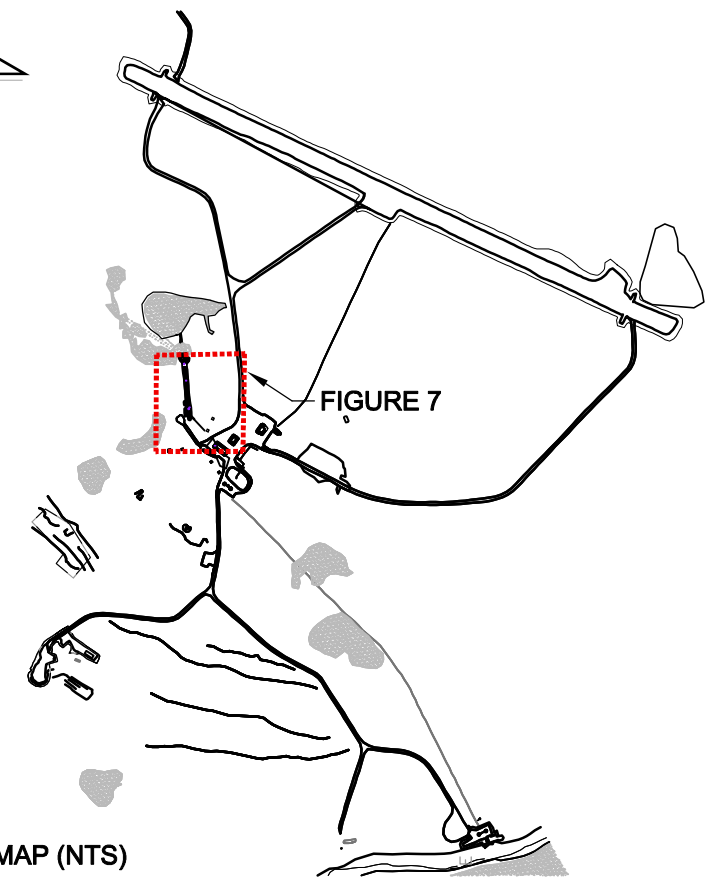

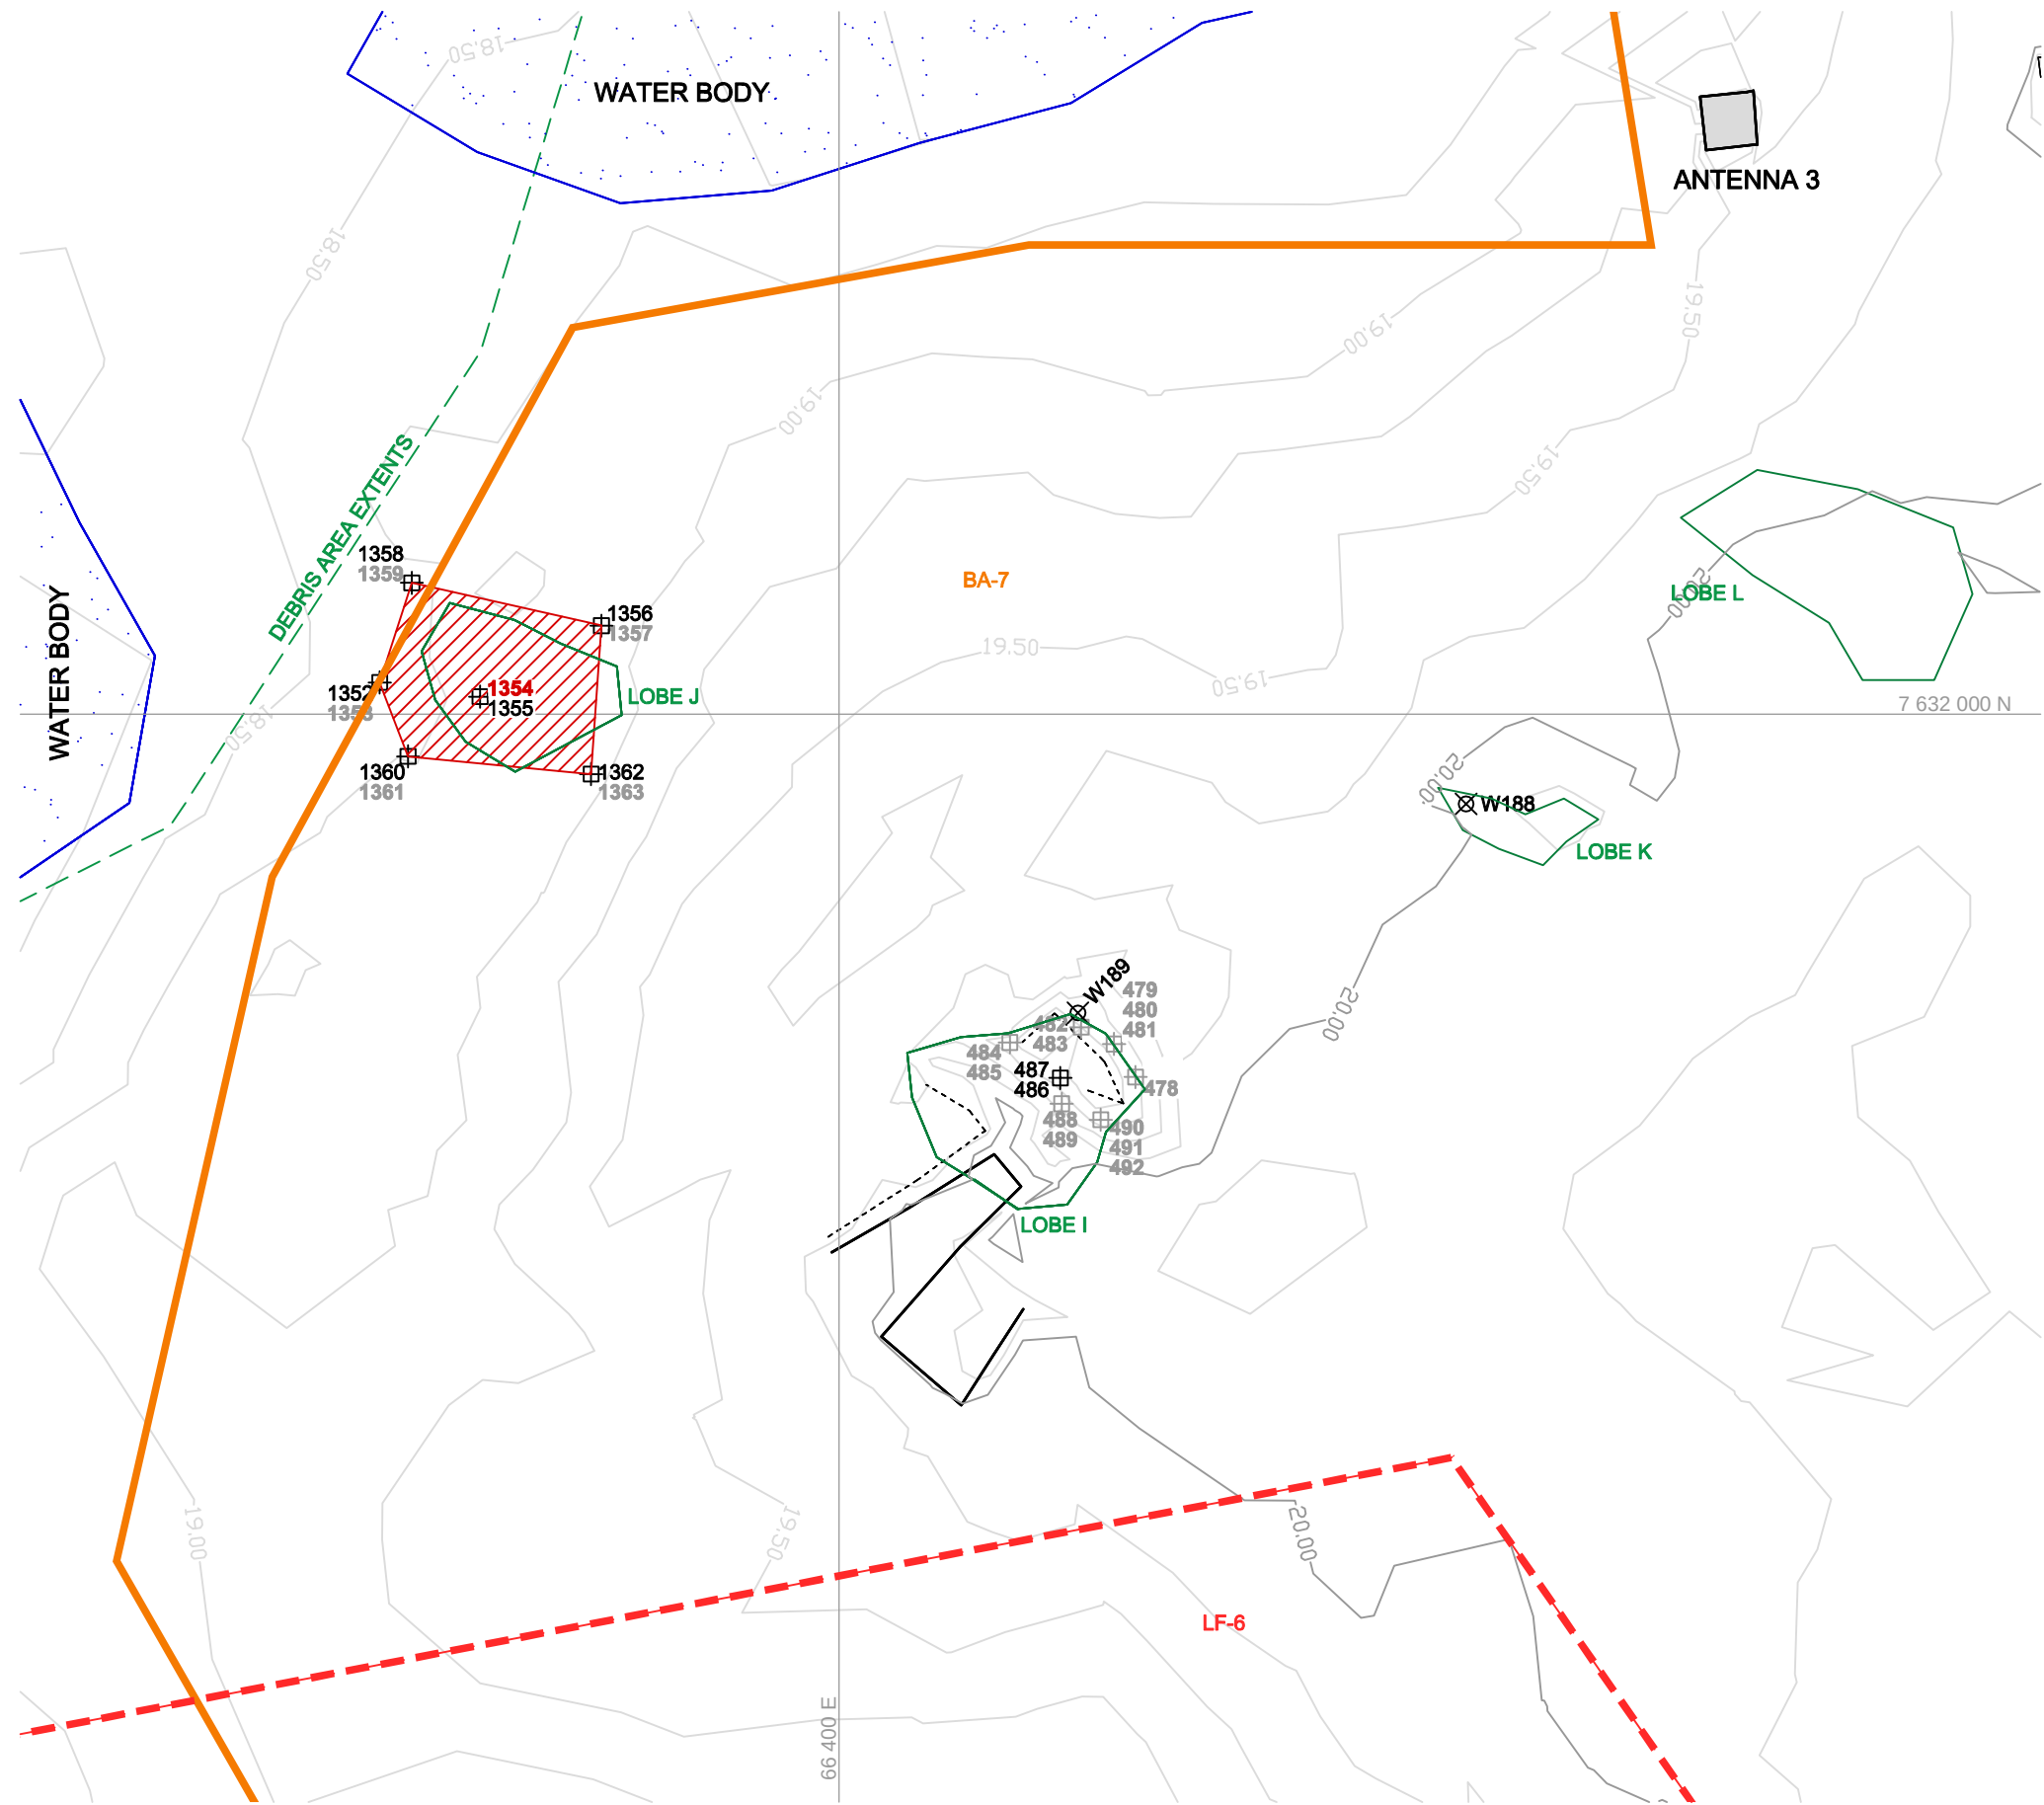

LEGEND

DEBRIS WAY POINT

SAMPLE POINT

SAMPLE NUMBER - NO EXCEEDANCE

SAMPLE NUMBER - HELD

SAMPLE NUMBER - EXCEEDS TIER II



SAMPLE NUMBER - EXCEEDS TIER I

TIER II CONTAMINATED SOIL


SAMPLE NUMBER - TYPE B PHC CONTAMINATION

PROPOSED LANDFILL LOCATIONS

BORROW SOURCE LOCATIONS

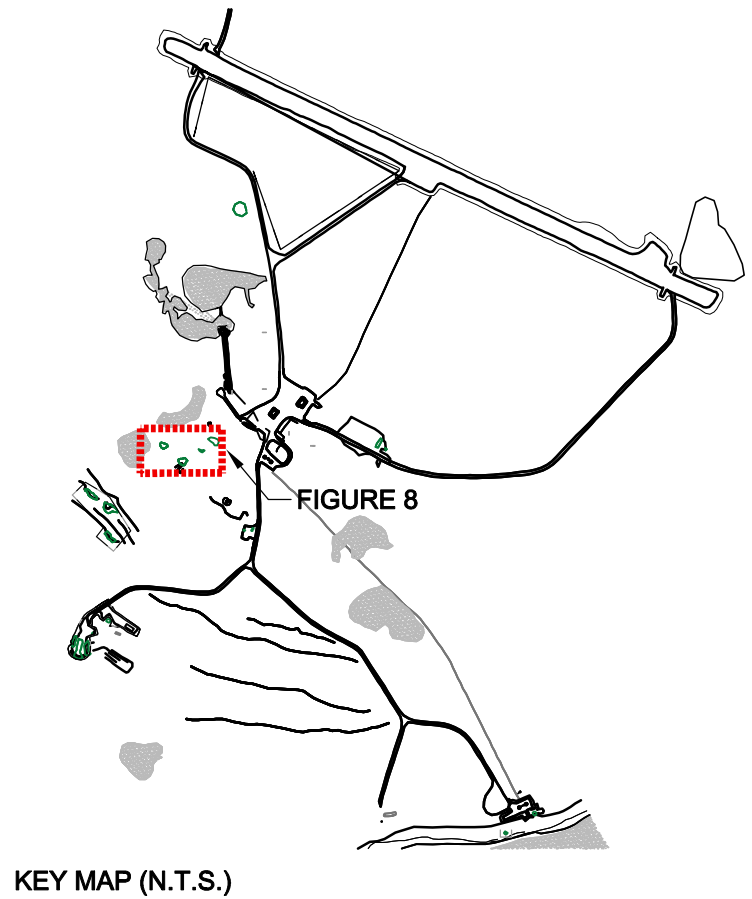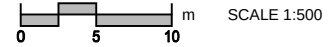


ISS/REV: 0A
AECOM FILE NAME: 60156118-01-B-F11-R0A.dwg
Saved By: sandersonk
PLOT: 11/03/31 3:50:14 PM
B SIZE 11" x 17" (279.4mm x 431.8mm)
This drawing has been prepared for the use of AECOM's client and may not be used, reproduced or relied upon by third parties, except as agreed by AECOM and its client, as required by law or for use by governmental reviewing agencies. AECOM accepts no responsibility, and denies any liability whatsoever, to any party that modifies this drawing without AECOM's express written consent. All measurements must be obtained from stated dimensions.

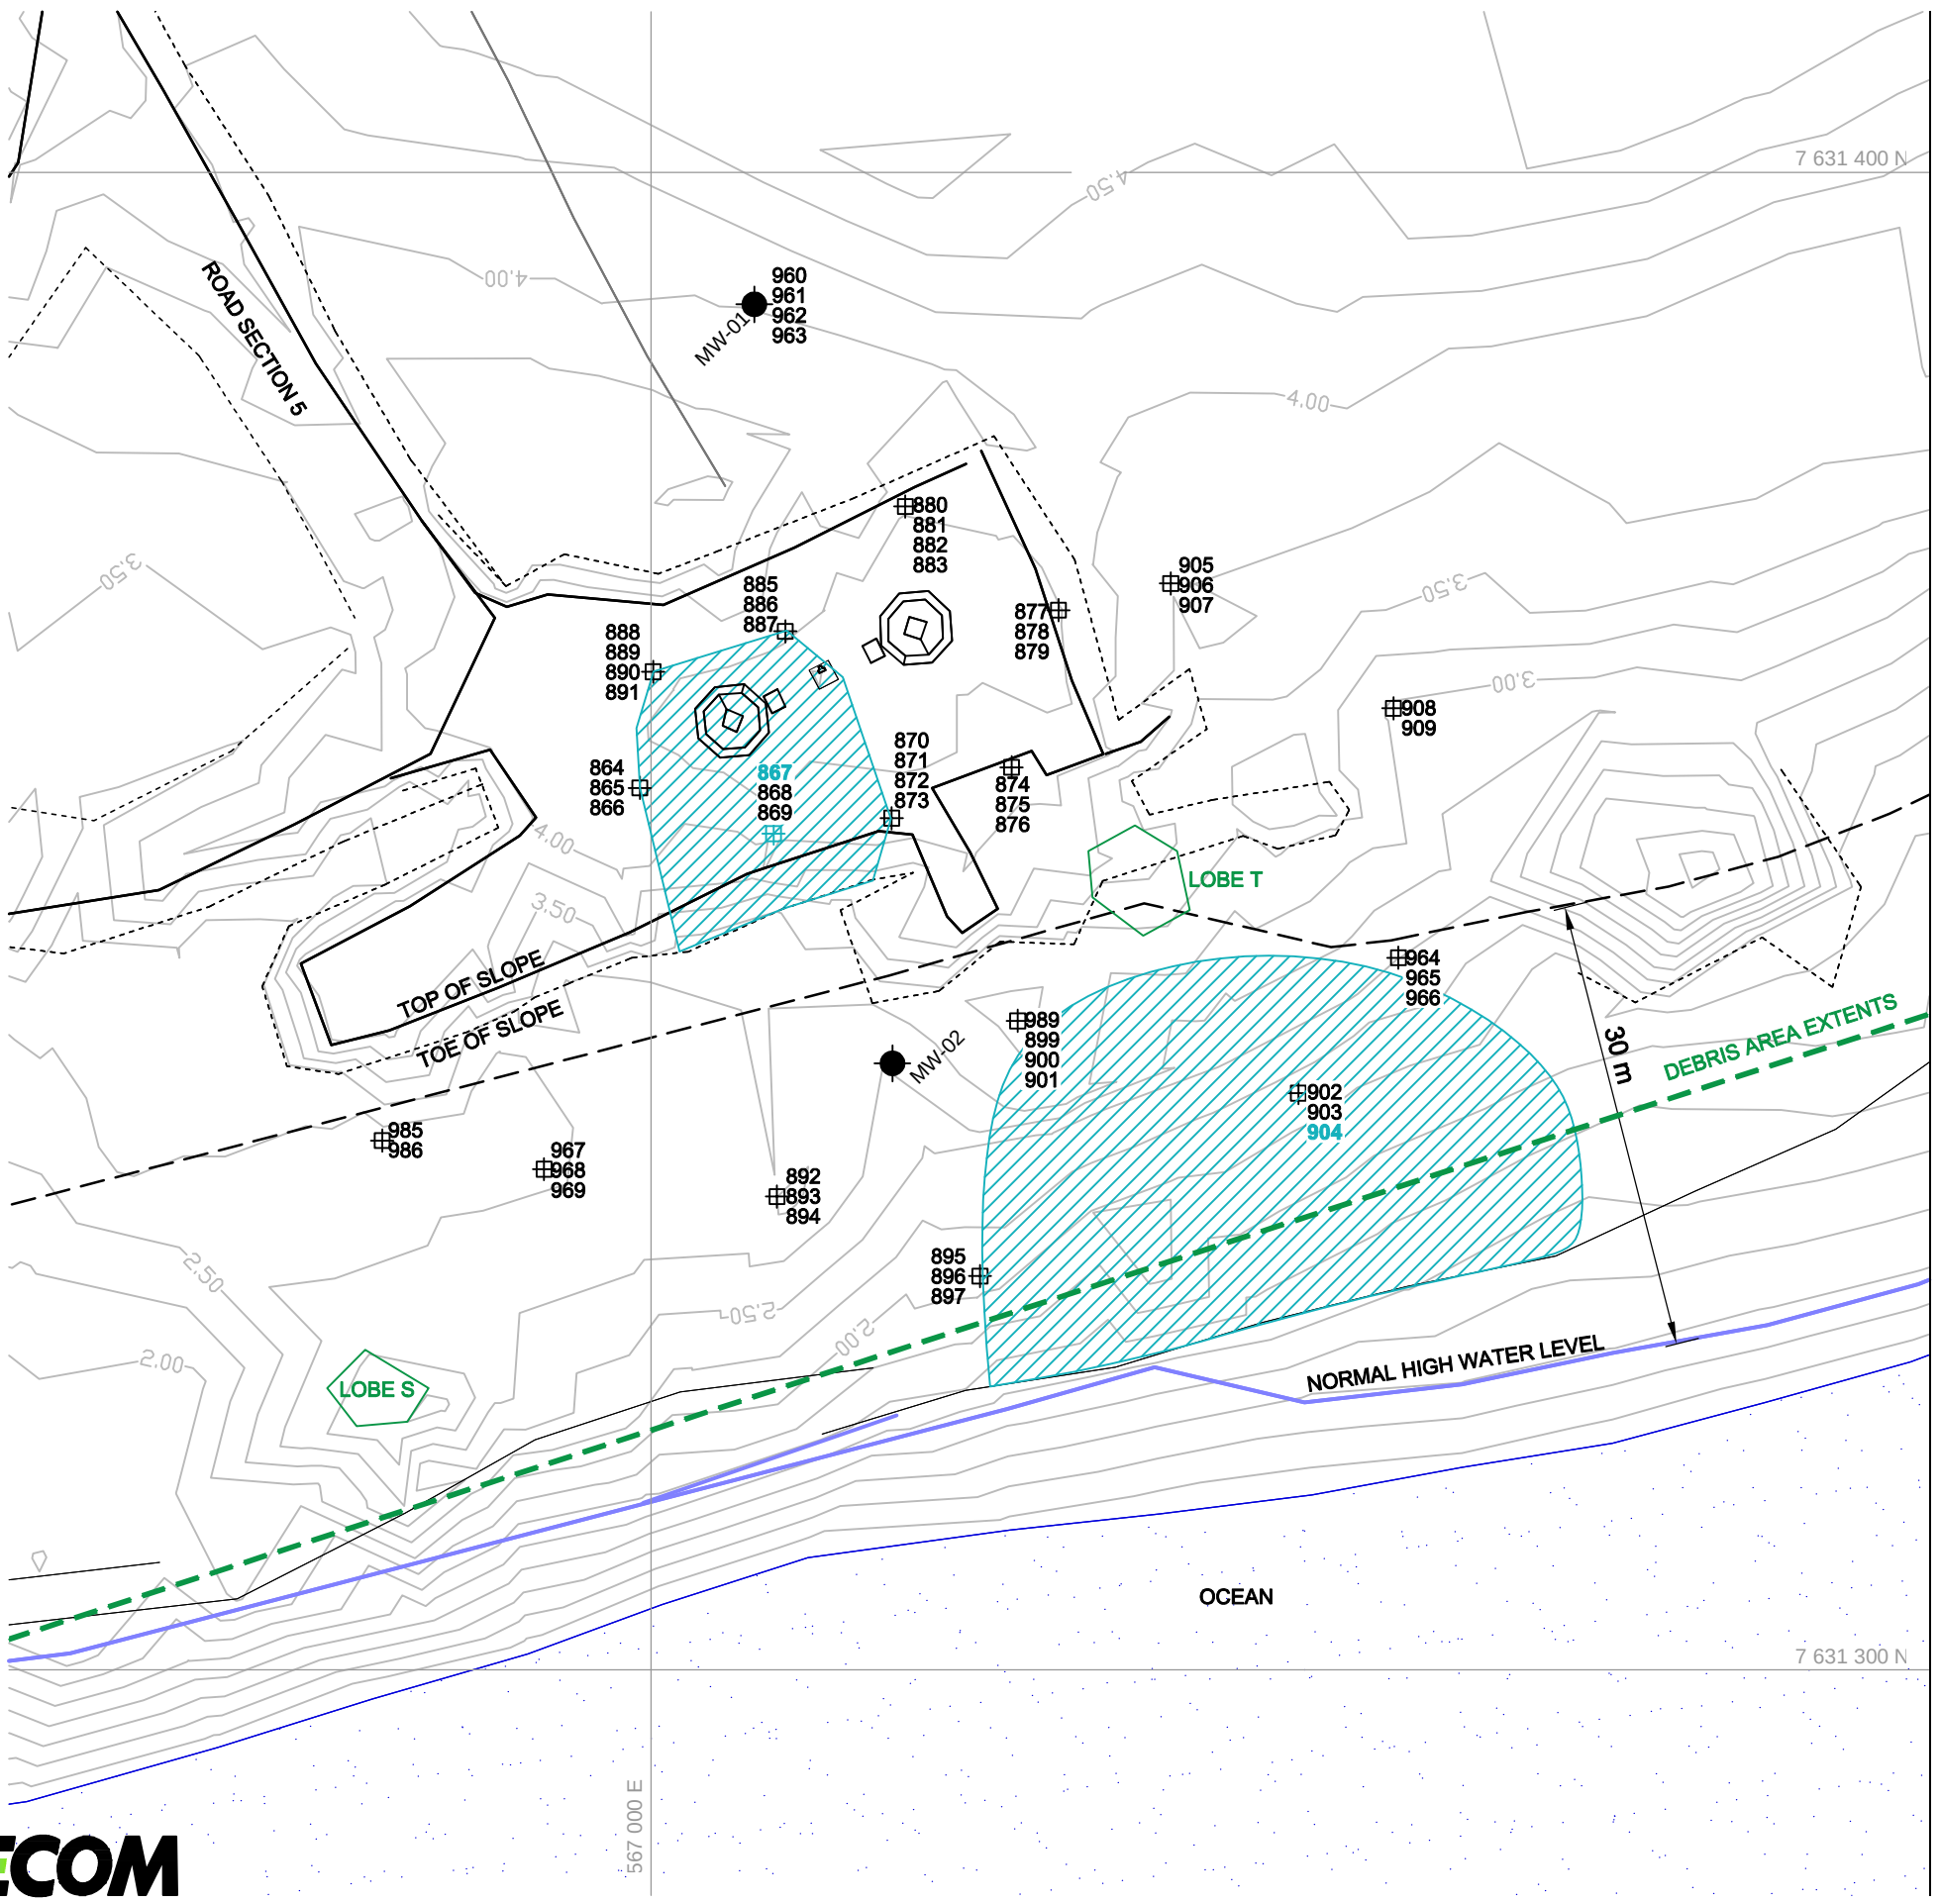

LEGEND

	SAMPLE POINT
	SAMPLE NUMBER - NO EXCEEDANCE
	SAMPLE NUMBER - HELD
	SAMPLE NUMBER - EXCEEDS TIER II
	SAMPLE NUMBER - EXCEEDS TIER I
	SAMPLE NUMBER - TYPE B PHC CONTAMINATION
	TYPE B PHC CONTAMINATED SOIL
	TOE OF SLOPE
	MONITORING WELL


SCALE 1:500

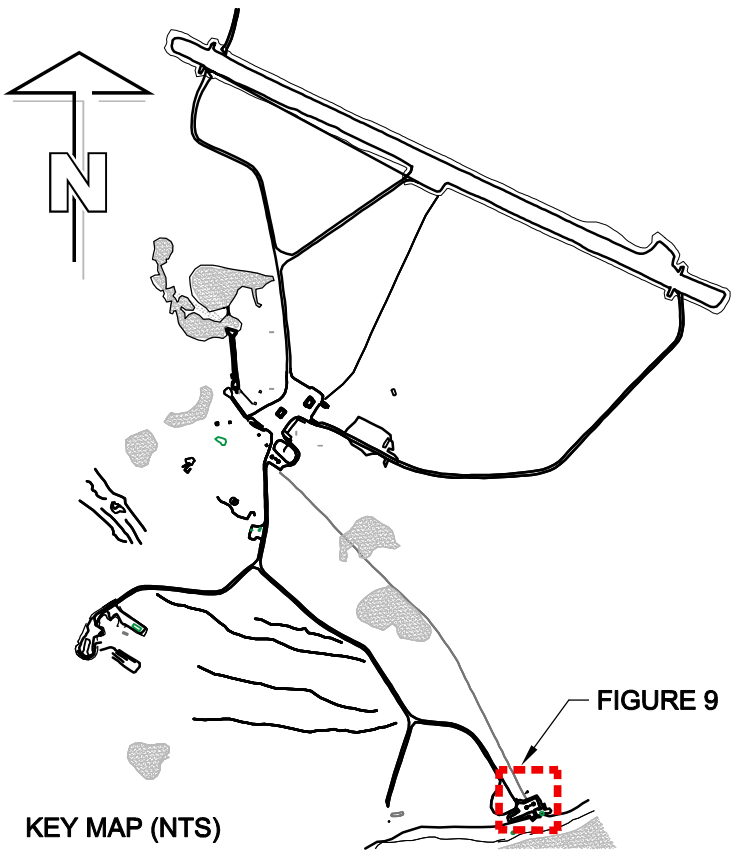

PWGSC
CAM-A Site Remedial Action Plan



Beach POL

Figure 9

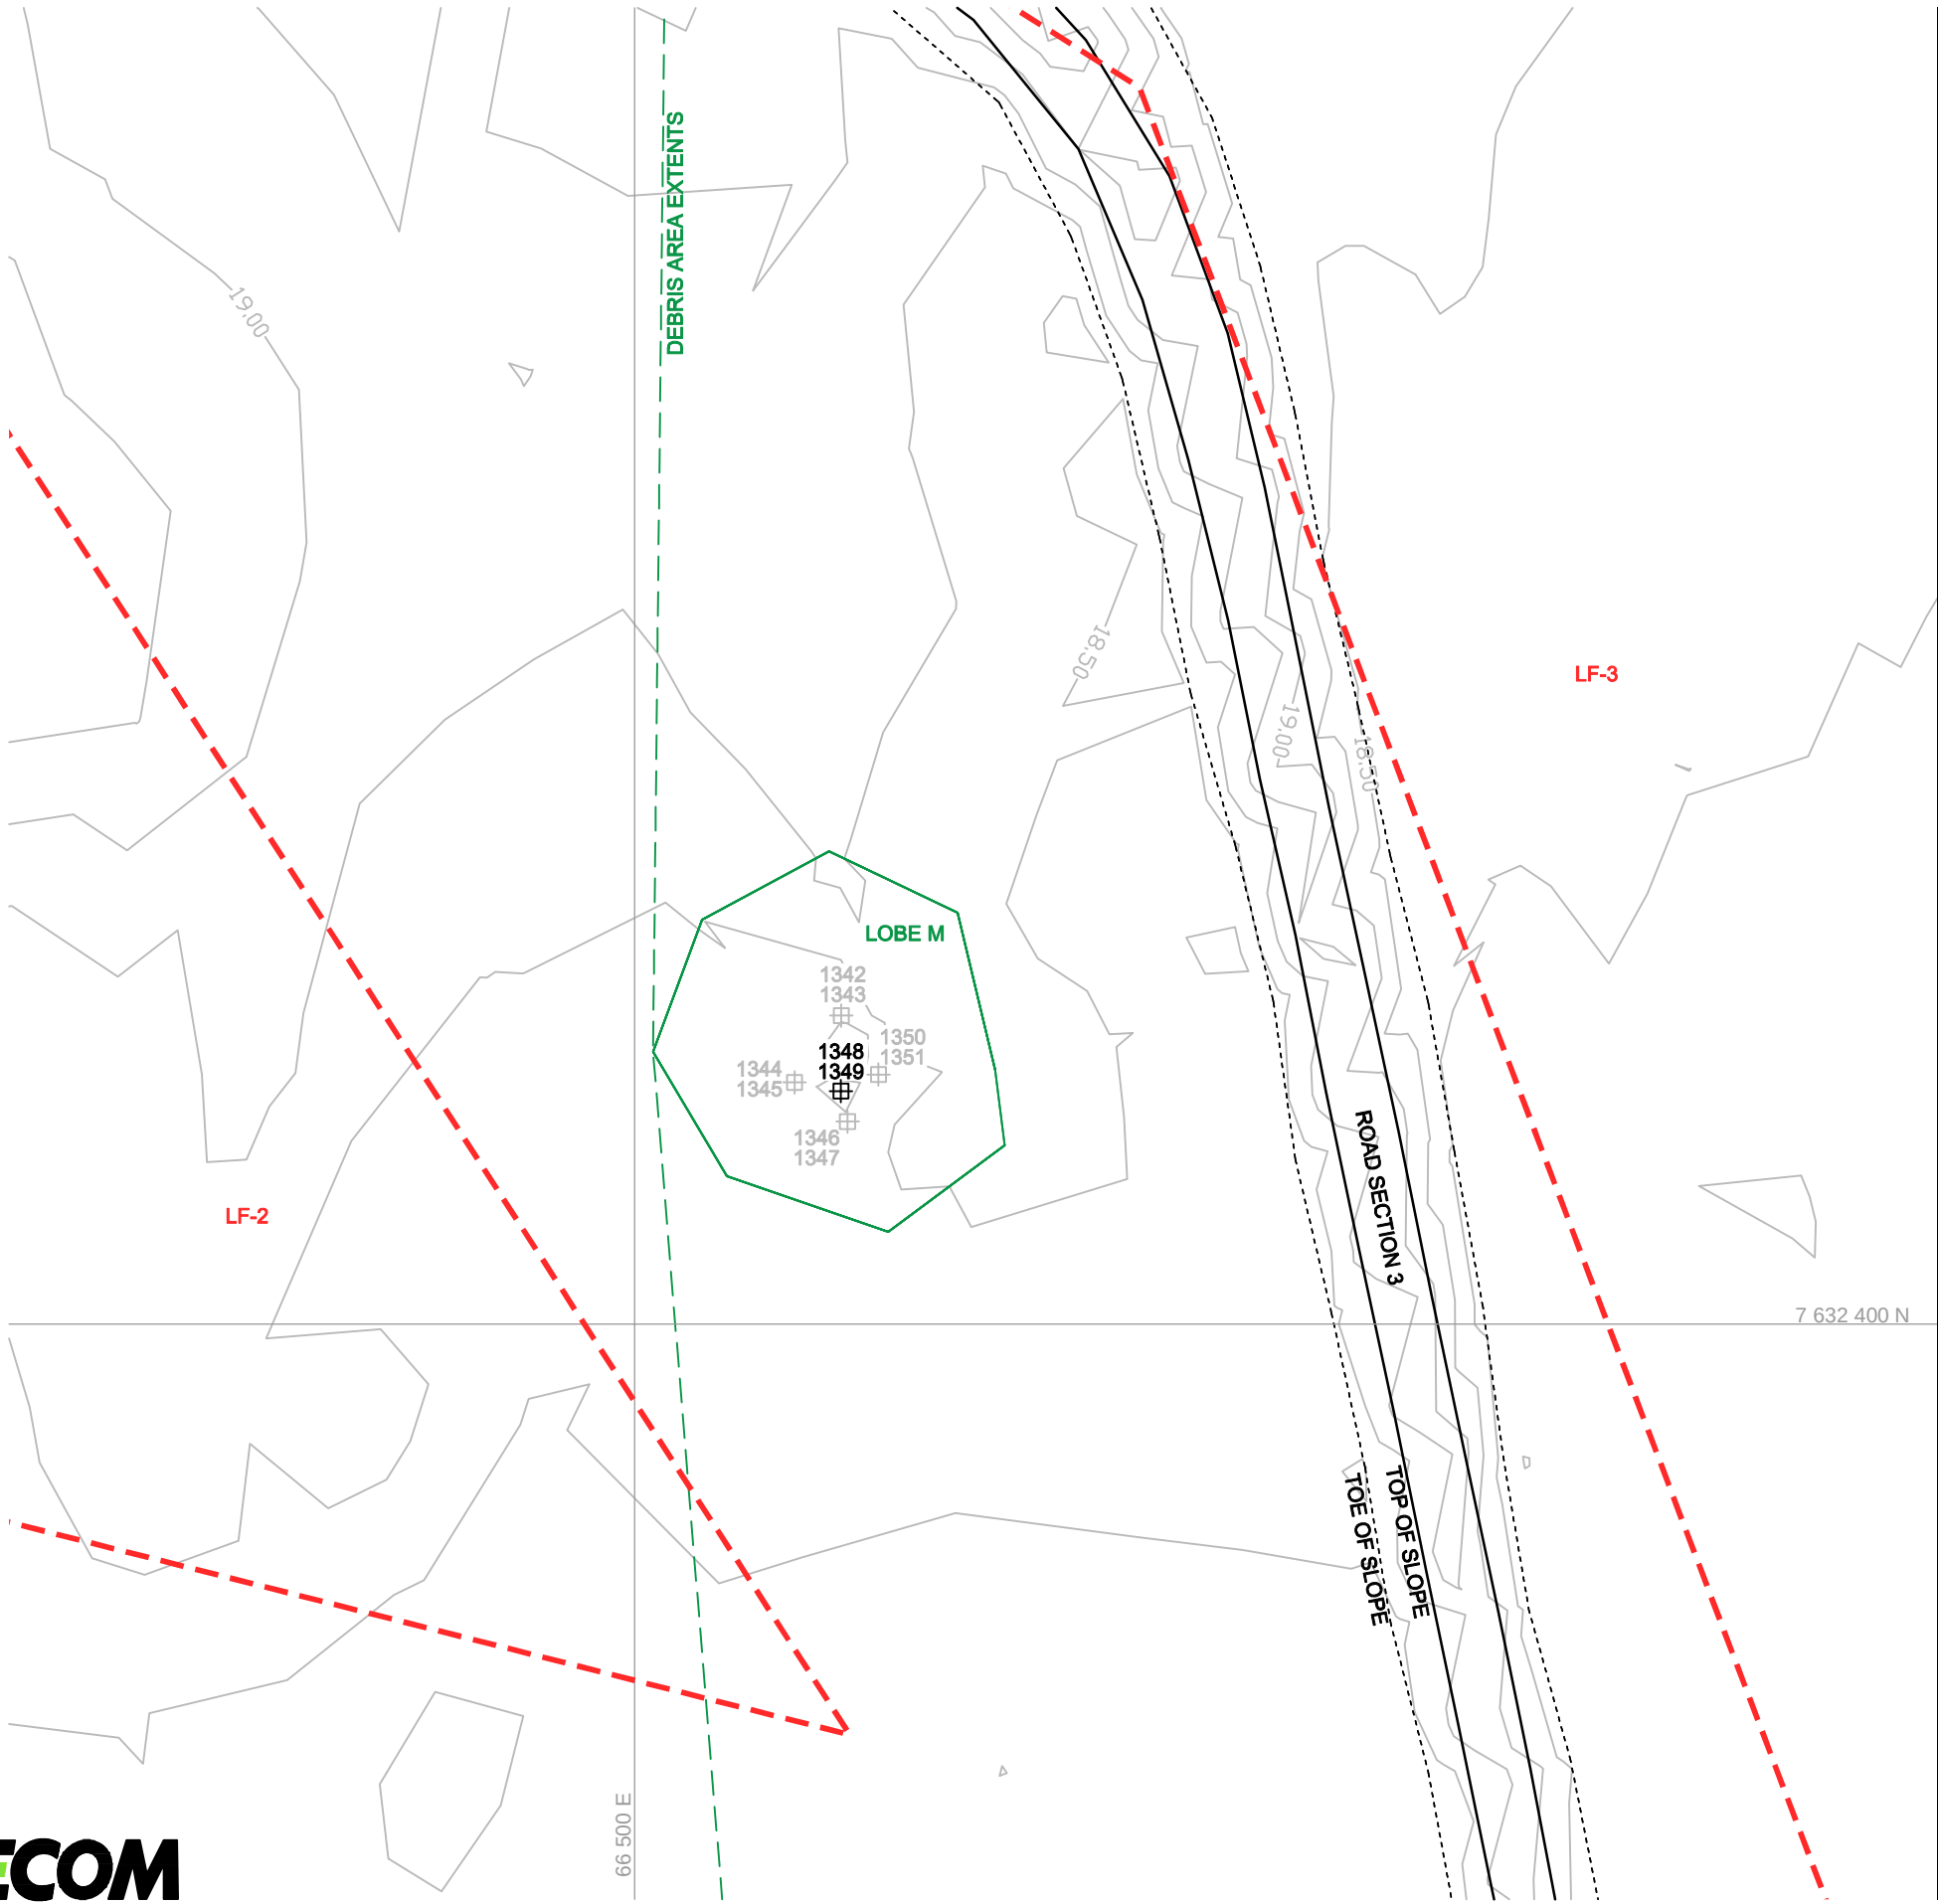

LEGEND

- DEBRIS WAY POINT
- SAMPLE POINT
- SAMPLE NUMBER - NO EXCEEDANCE
- SAMPLE NUMBER - HELD
- SAMPLE NUMBER - EXCEEDS TIER II
- SAMPLE NUMBER - EXCEEDS TIER I
- SAMPLE NUMBER - TYPE B PHC CONTAMINATION
- TOE OF SLOPE
- PROPOSED LANDFILL LOCATIONS

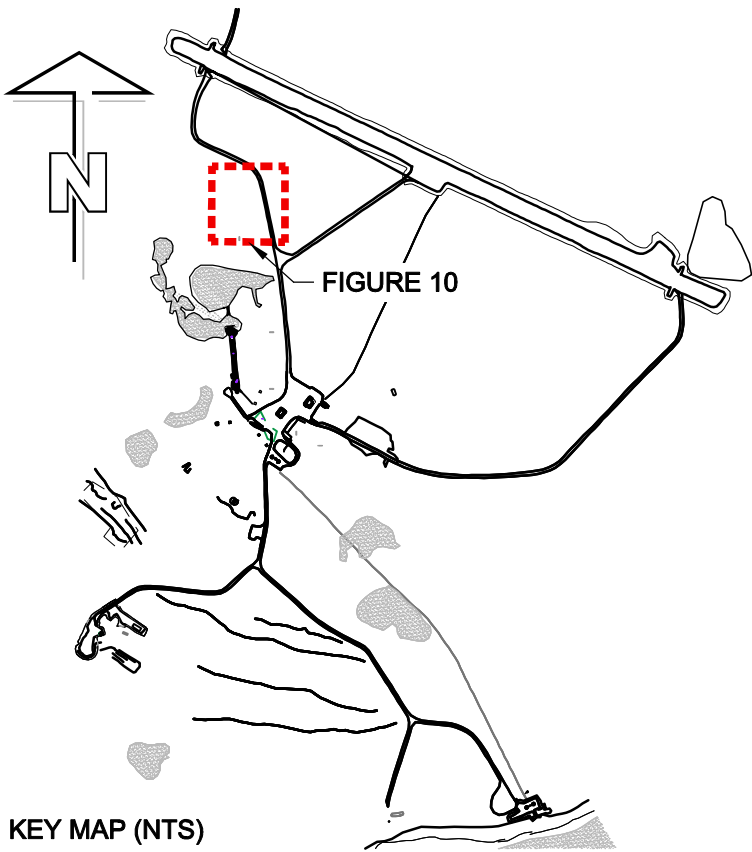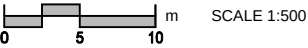



Parker Bay NTS MAP Sheet No: 67B13 (Sturt Point); Scale 1:50,000