



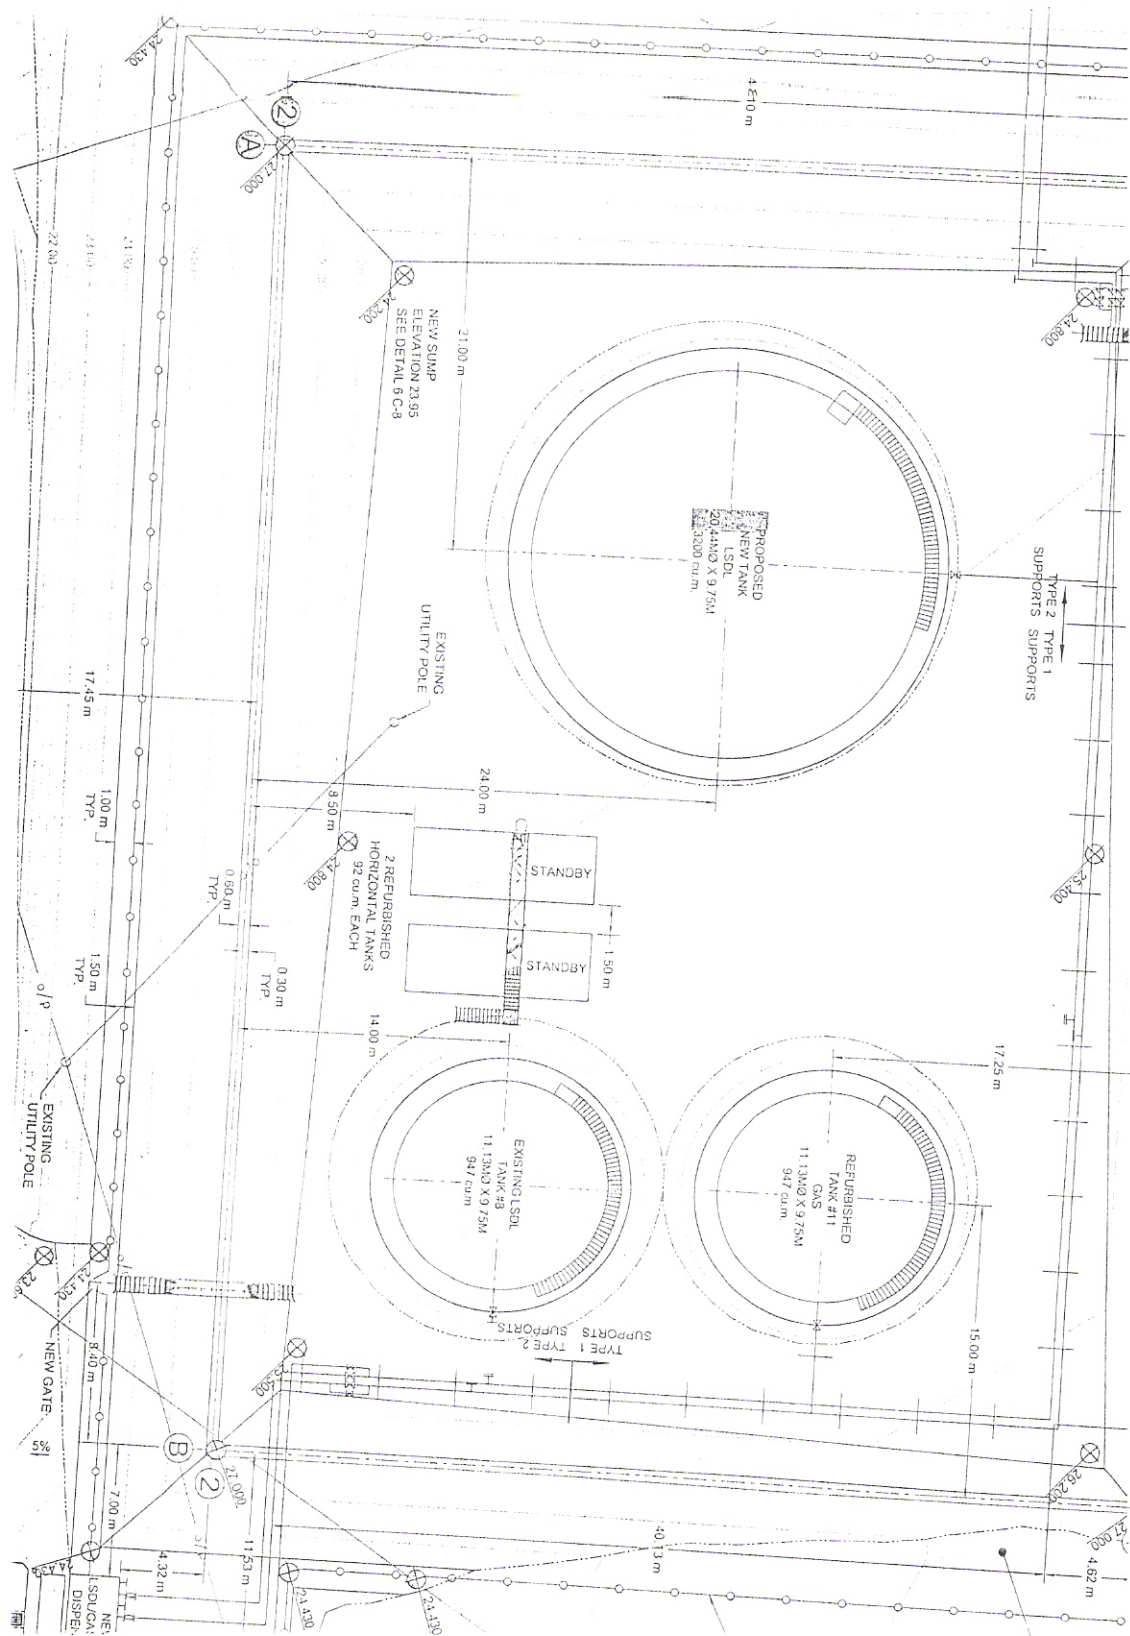


SKETCH #1
 NEW LAYOUT

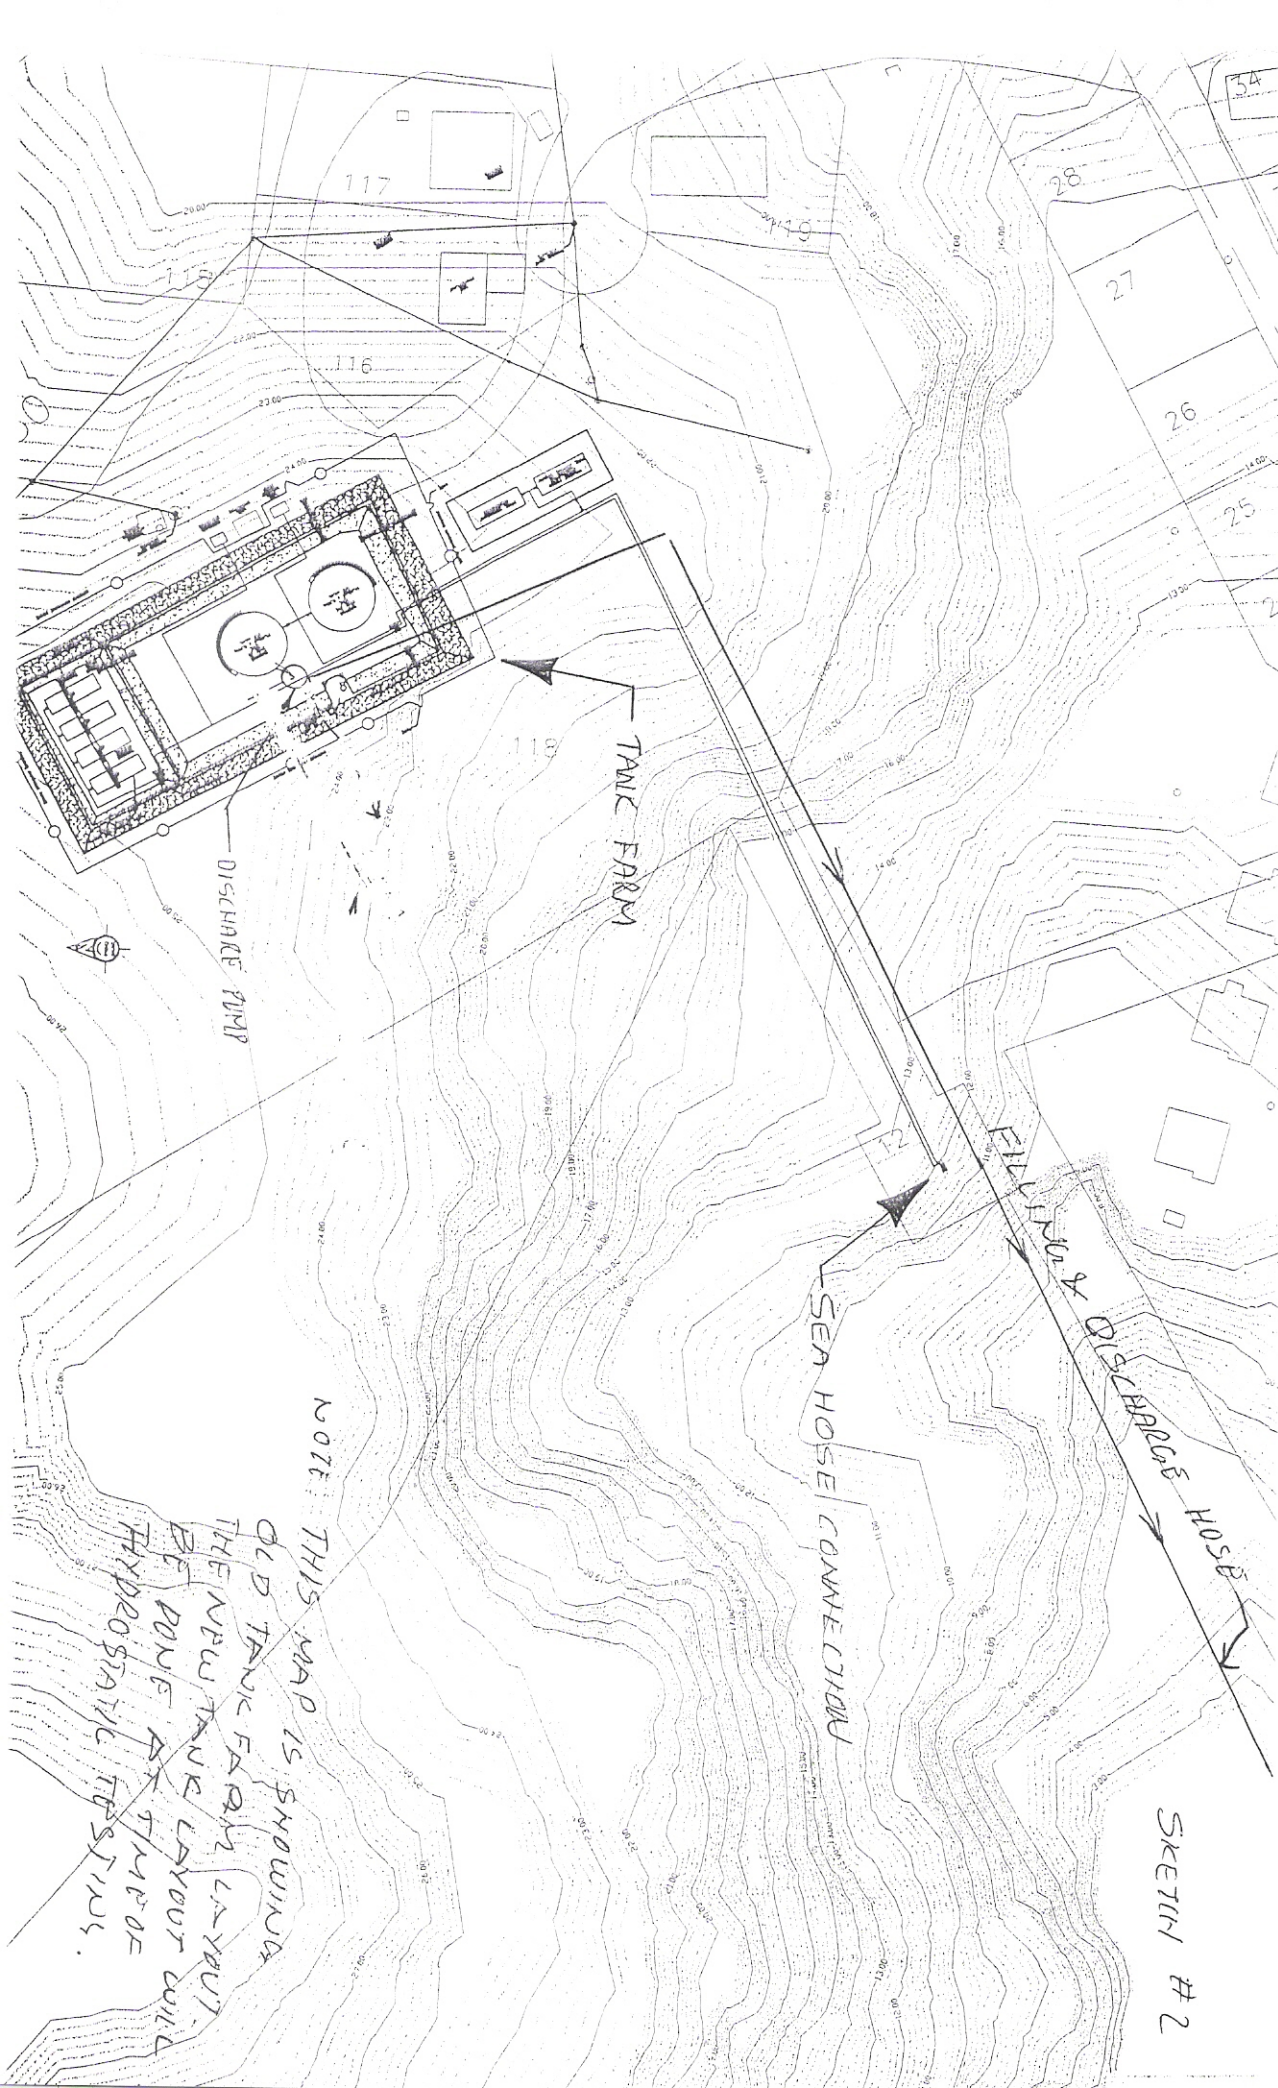

NOTE: THIS MAP IS SHOWING
OLD TANK FARM LAYOUT.
THE NEW TANK LAYOUT WILL
BE DONE AT THE
HYDROSTATIC TESTS.

SKETCH #2

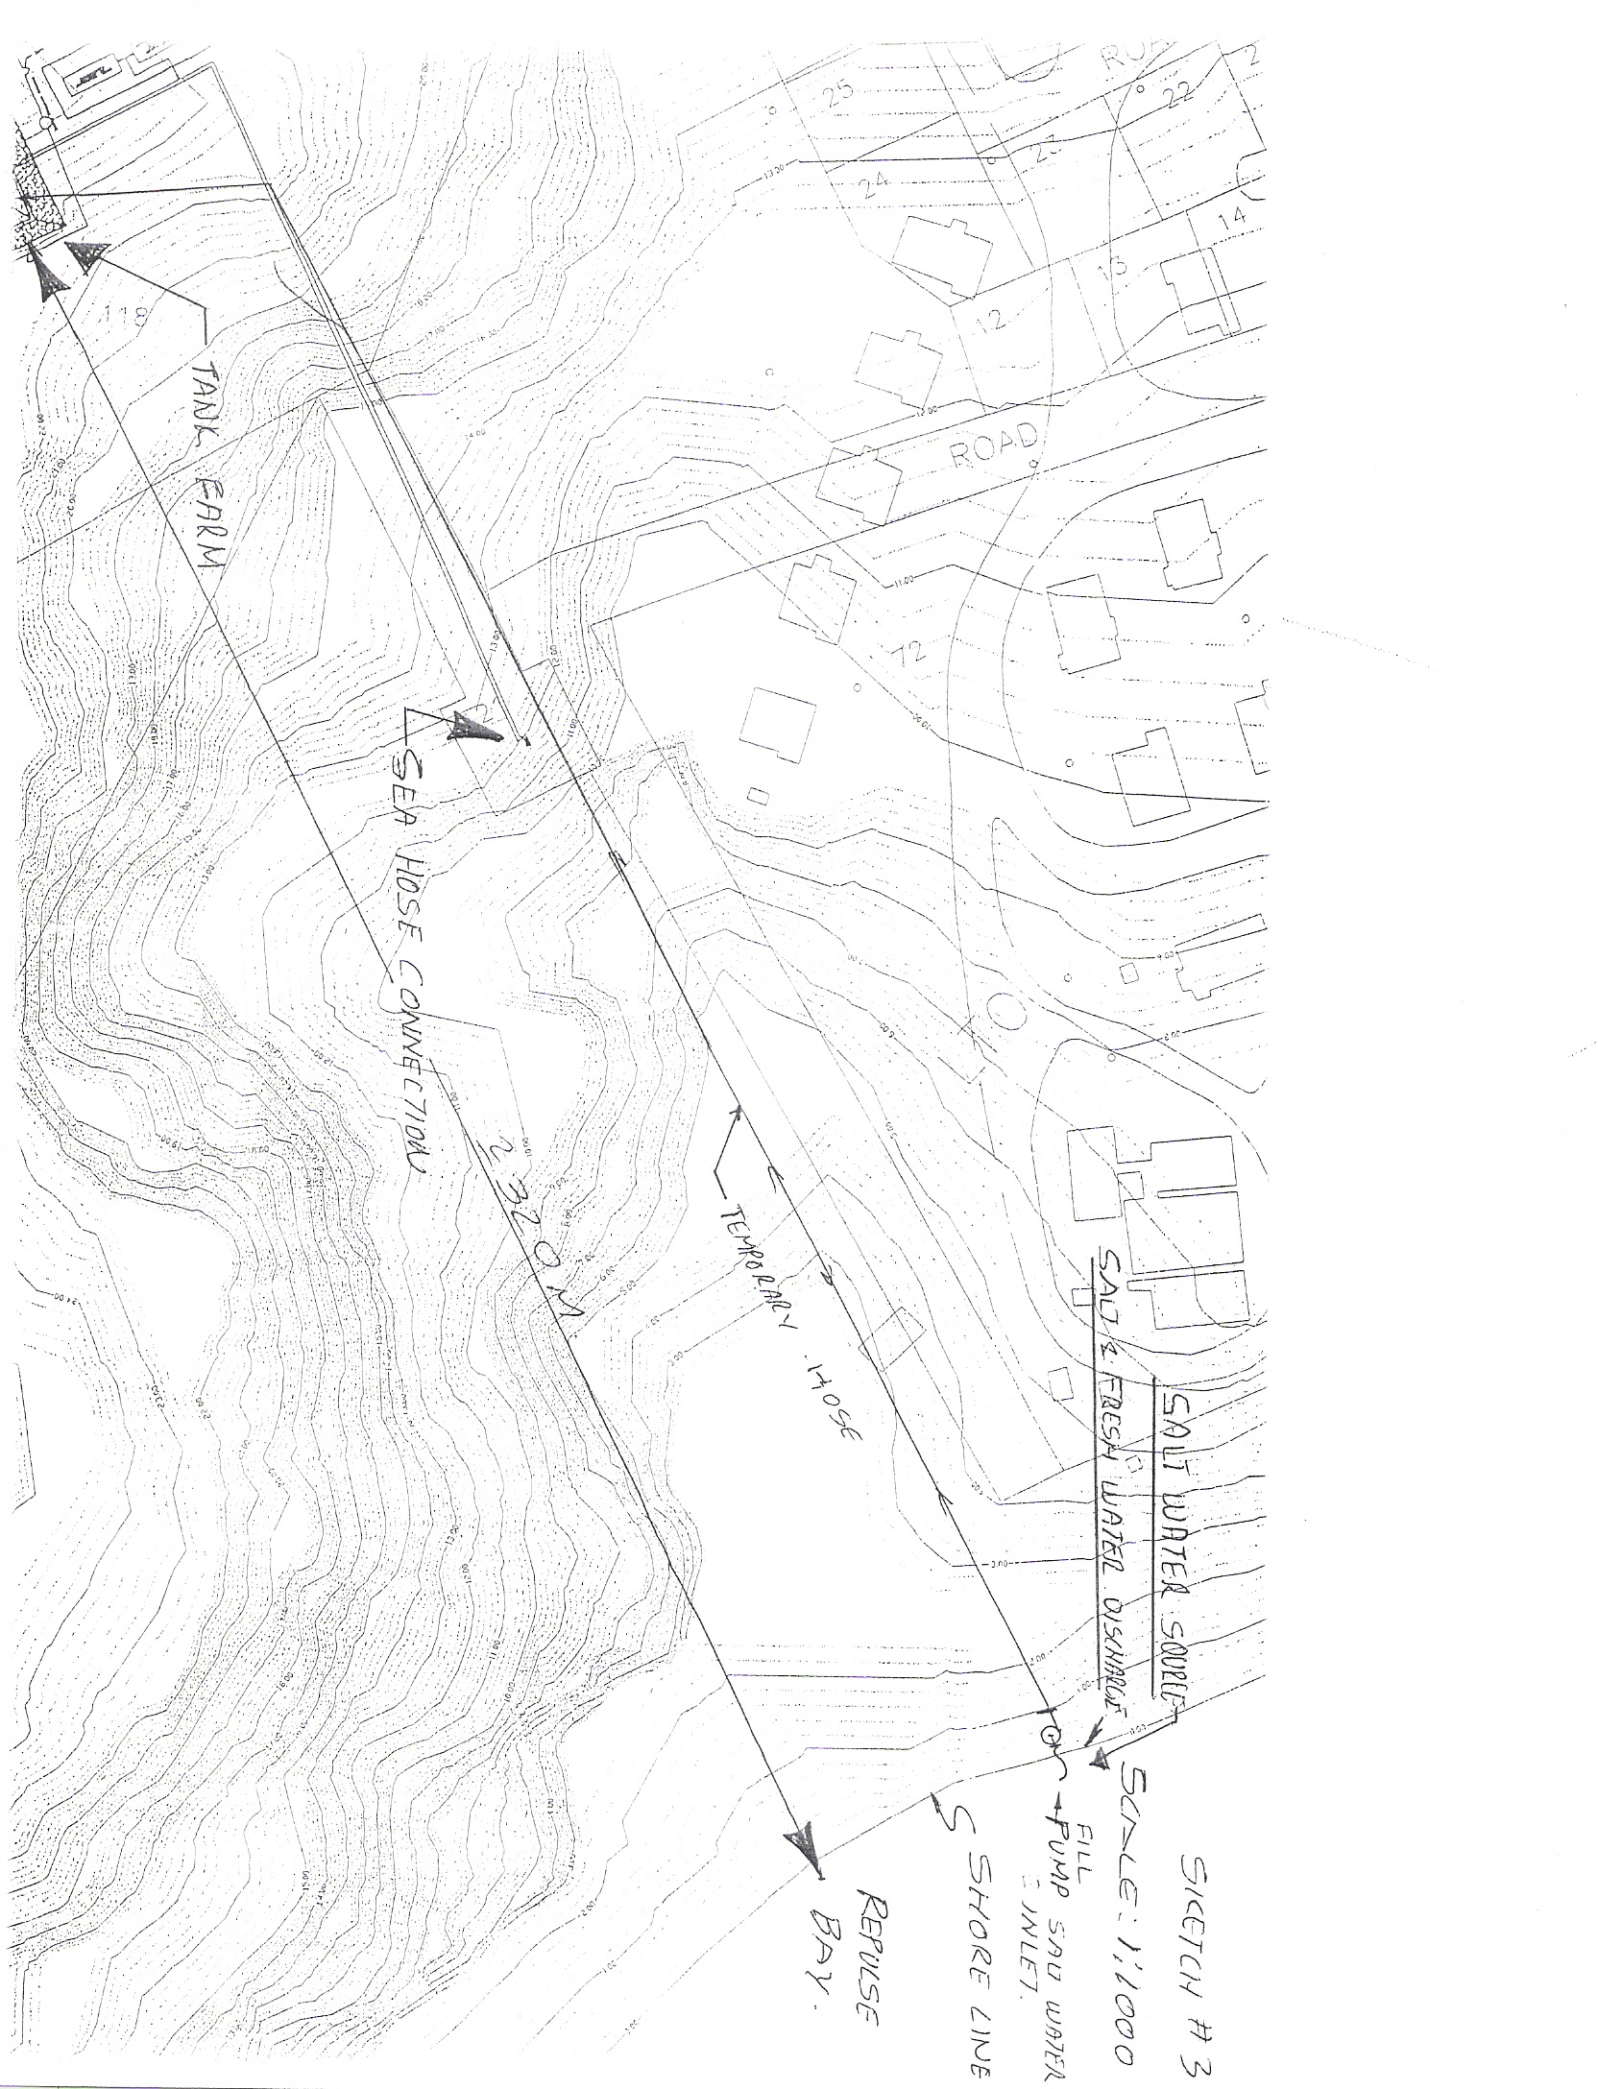

TANK FARM

SEA HOSE CONNECTION

2320 M

TEMPORARY 1405 M

SALT WATER SOURCE
SAD & FRESH WATER DISCHARGE

PUMP SALT WATER INLET


SHORE LINE

REFUSE BAY

SCALE: 1:1000

SKETCH #3

SKETCH #4

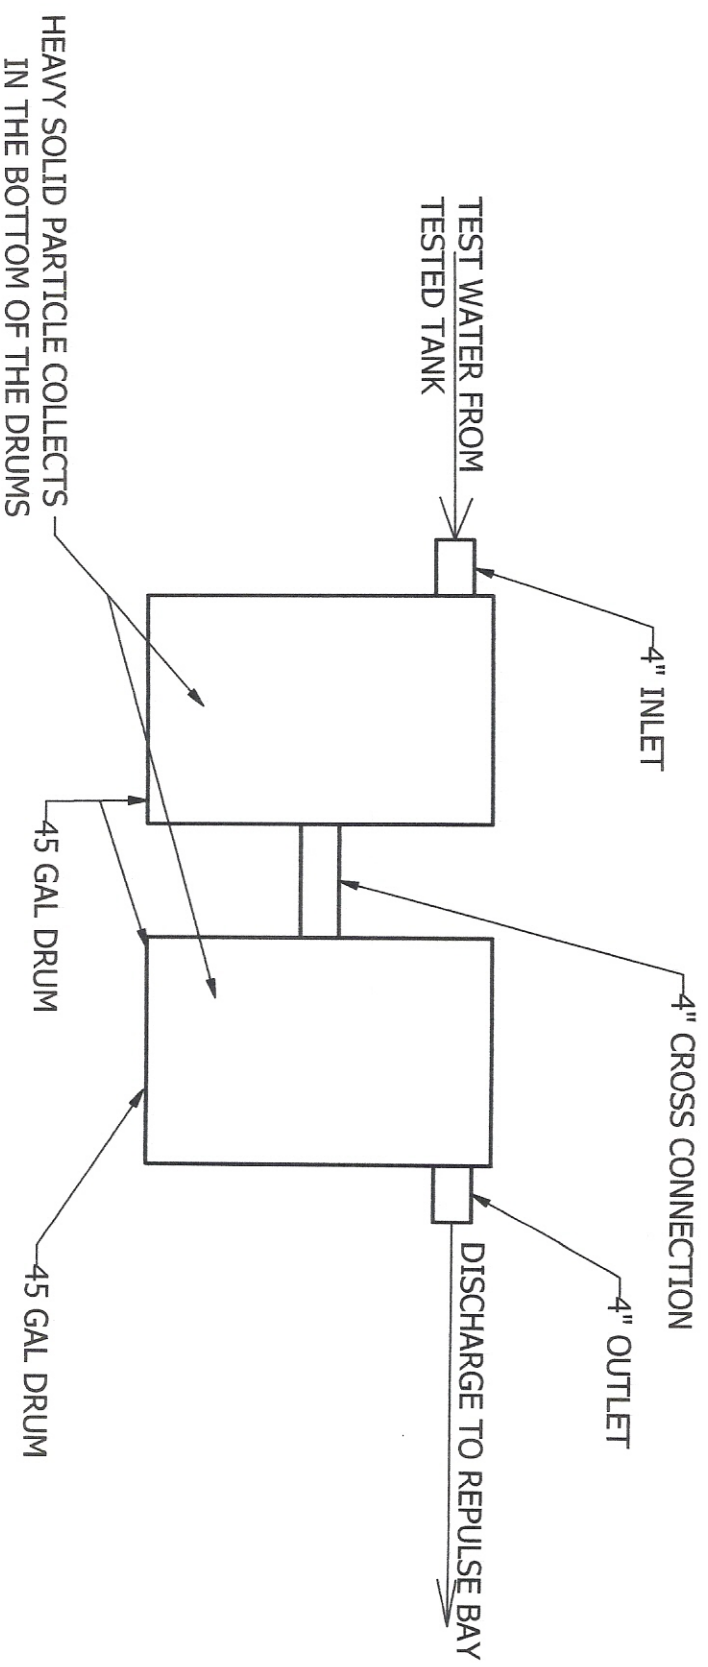

TEST WATER SOLID PARTICLE COLLECTOR

SKETCH # 5

AREA AFFECTED BY HYDROTEST

REPULSE BAY

