
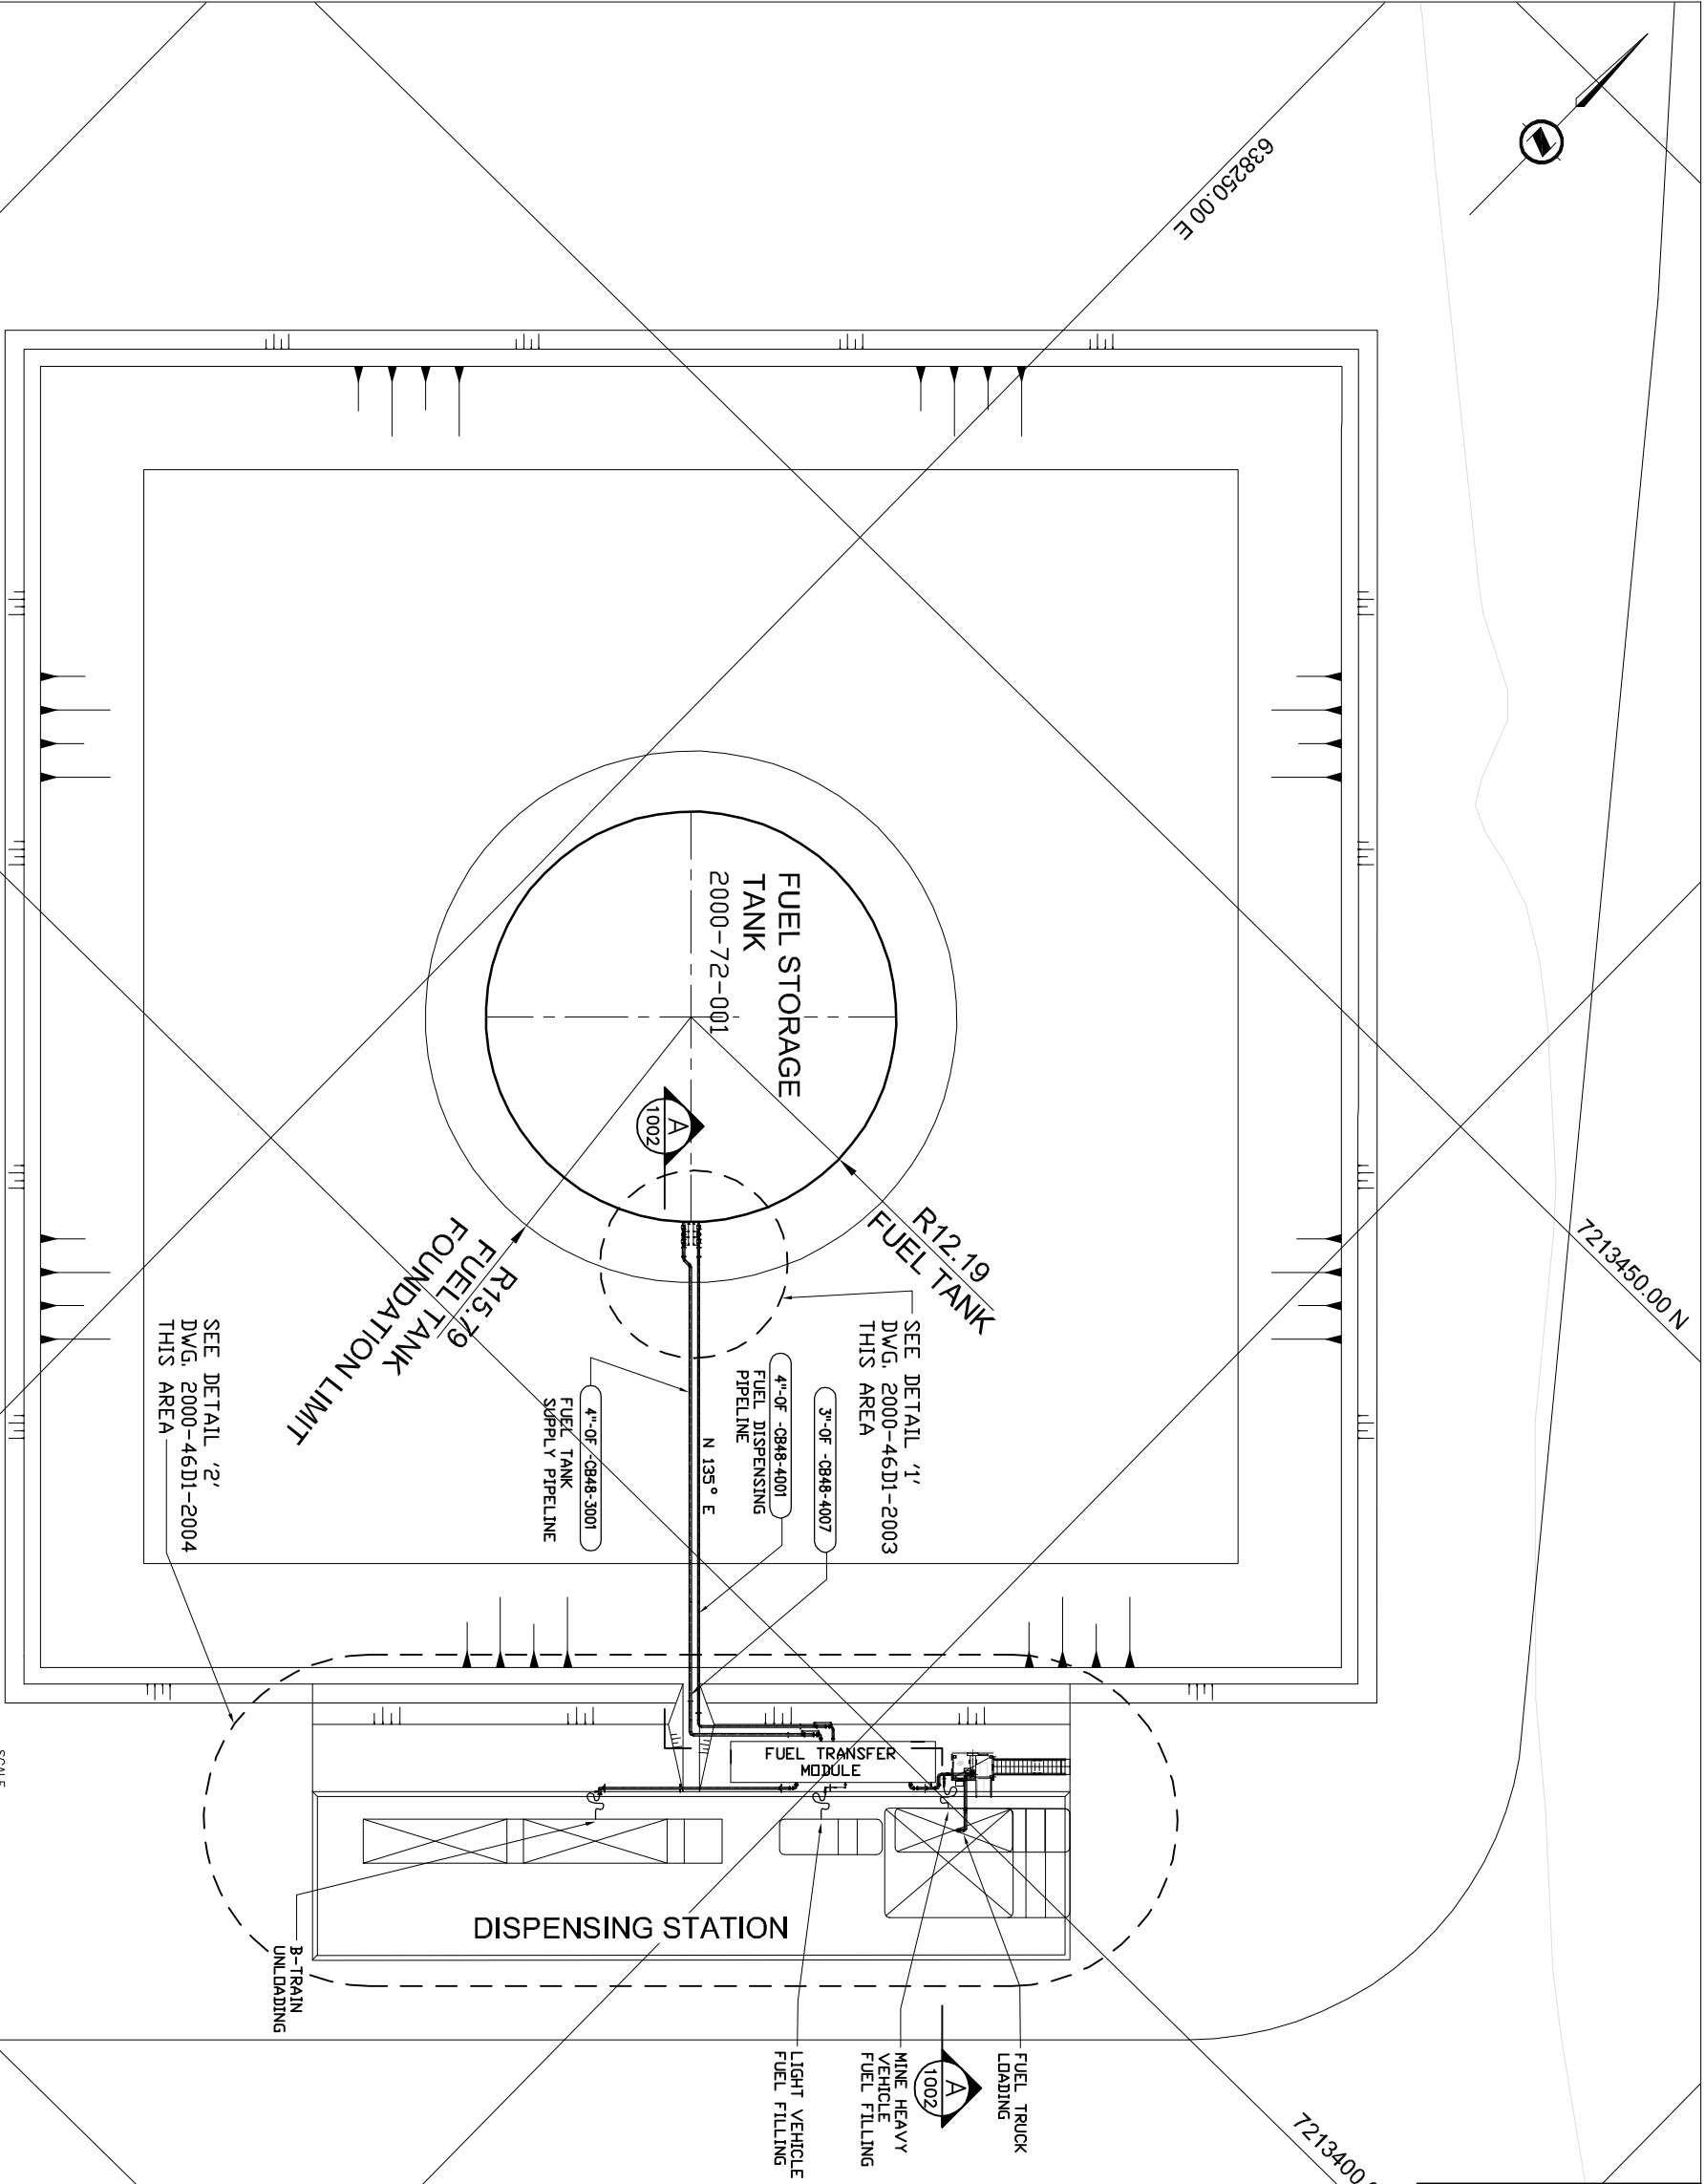


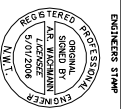

NOTES:

- 1) ALL ELEVATIONS IN METRES. UND.
- 2) ALL DIMENSIONS IN MILLIMETRES. UND.
- 3) SITE GRADING INCLUDING FUEL STORAGE TANK LOCATION AND CONTAINMENT DETAILS BY GOLDER UNDER PROJECT NO. 06-1413-009.

[illegible][illegible]

SECTION: PIPING	
SCALE: AS SHOWN	DATE
DESIGNED R. UMEÑO	APR 2006
DRAWN C.H. LEONOR	APR 2006
CHECKED S. GARETAL	1 MAY 2006
APPROVED A.R. WACHMANN	1 MAY 2006

CUMBERLAND RESOURCES

MEADOWBANK DIESEL FUEL TANK FARM PIPING GENERAL ARRANGEMENT PLAN - SHEET 1	
PROJECT NUMBER 017202	DRAWING NUMBER 2000-46D1--2001
REV. PA	



MEADOWBANK GOLD PROJECT

DIESEL FUEL TANK FARM
PIPING GENERAL ARRANGEMENT
PLAN - SHEET 1