
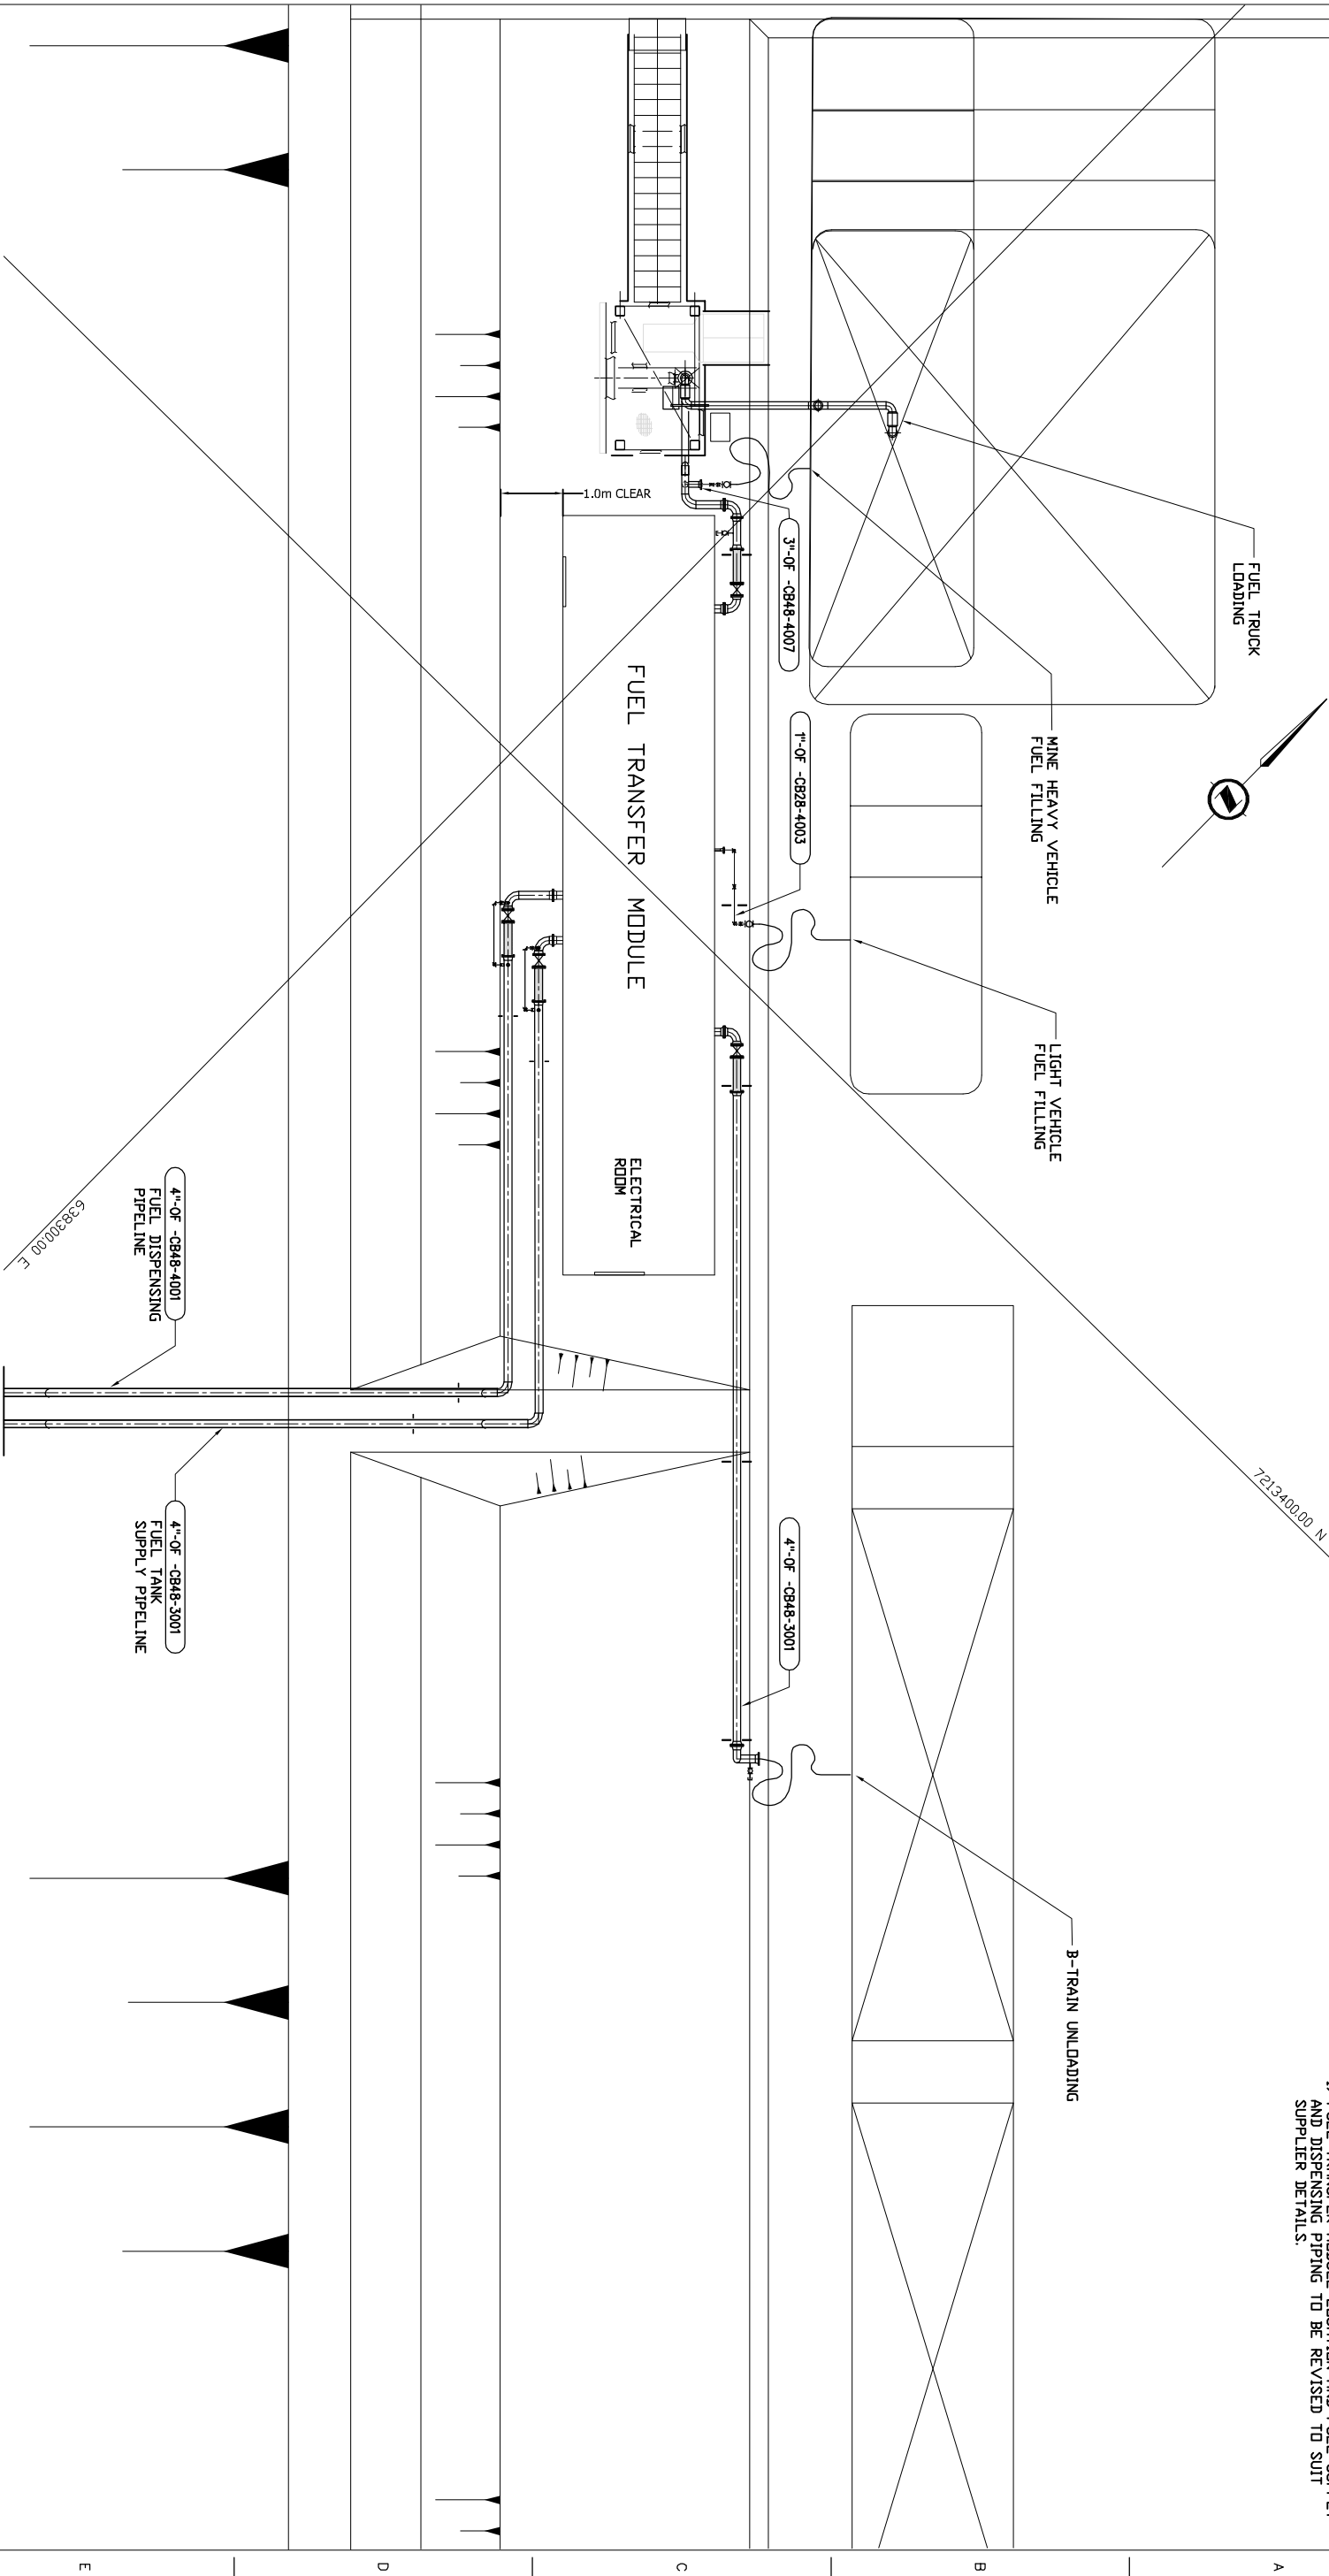


NOTES:
1) FUEL TRANSFER MODULE LOCATION AND FUEL SUPPLY AND DISPENSING PIPING TO BE REVISED TO SUIT SUPPLIER DETAILS.

 

DETAIL 2
N.T.S. 2001

ENGINEER'S STAMP										SECTION PIPING										MEADOWBANK DIESEL FUEL TANK FARM PIPING GENERAL ARRANGEMENT DETAIL - SHEET 4									
										SCALE: AS SHOWN										DATE: APR 2006									
DESIGNED FOR THE ORIGINAL INITIAL REVIEW										DESIGNED BY: A.R. WACHMANN										APR 2006									
ISSUED FOR THE INITIAL INITIAL REVIEW										DRAWN BY: BRANN C.H. LEONOR										APR 2006									
06-05-01 RU										CHECKED BY: S. GAREWAL										1 MAR 2006									
5/01/2006										APPROVED BY: A.R. WACHMANN										1 MAR 2006									
REGISTERED PROFESSIONAL ENGINEER NO. 1411 STATE OF N.Y.										CUMBERLAND RESOURCES										PROJECT NUMBER 017202									
DRAWING NUMBER 2000-46D1-2004										REV. PA																			