
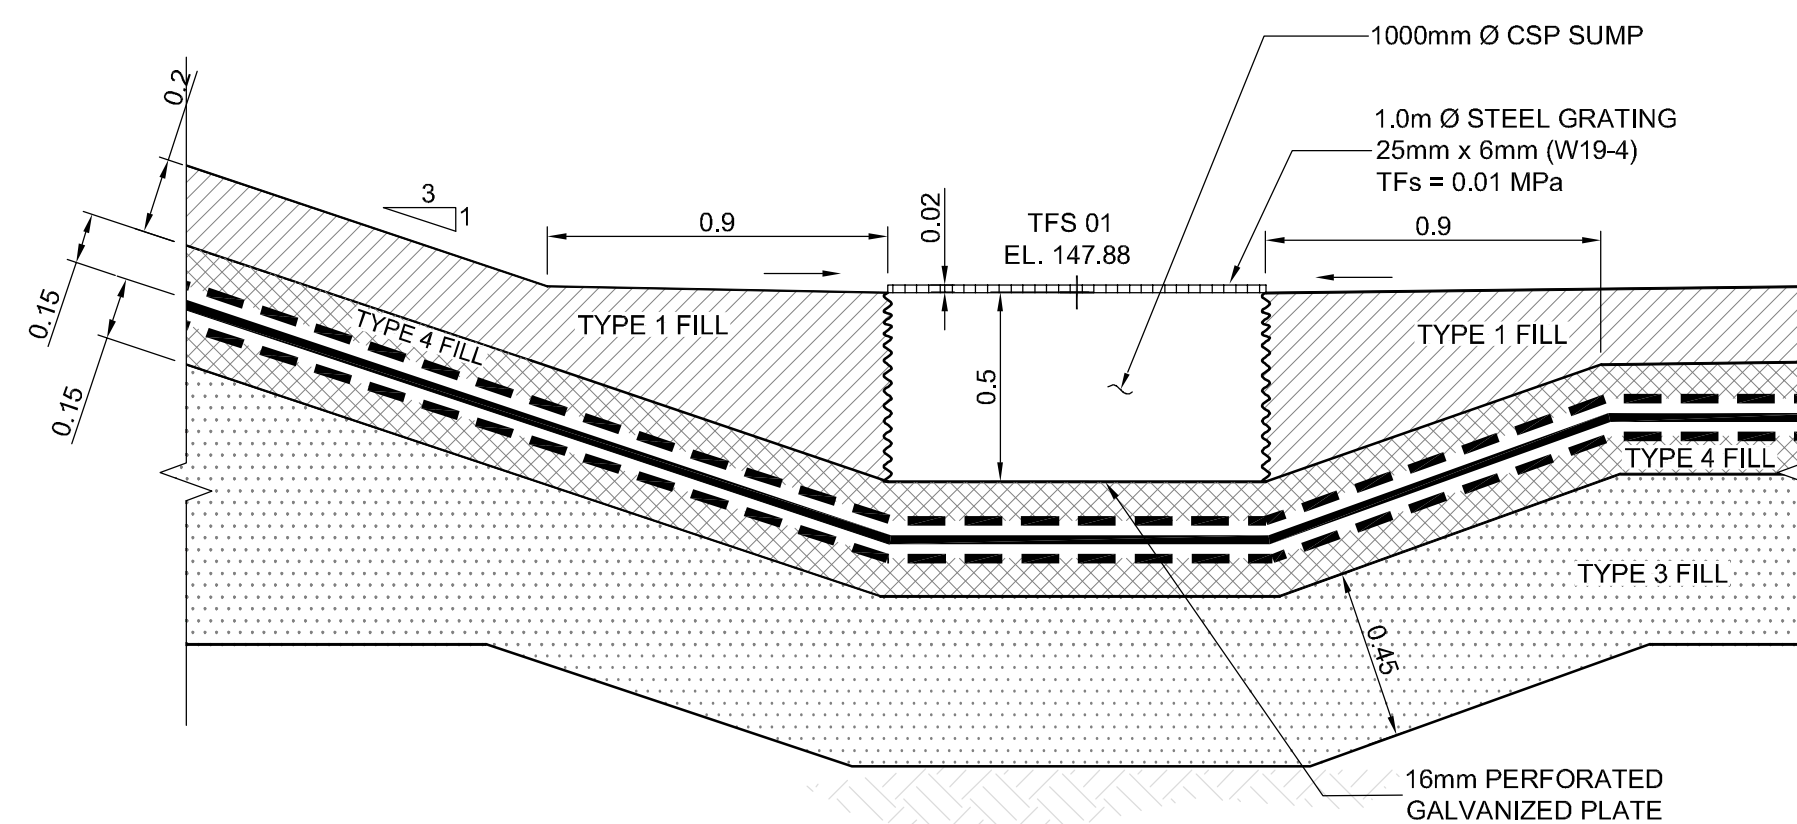
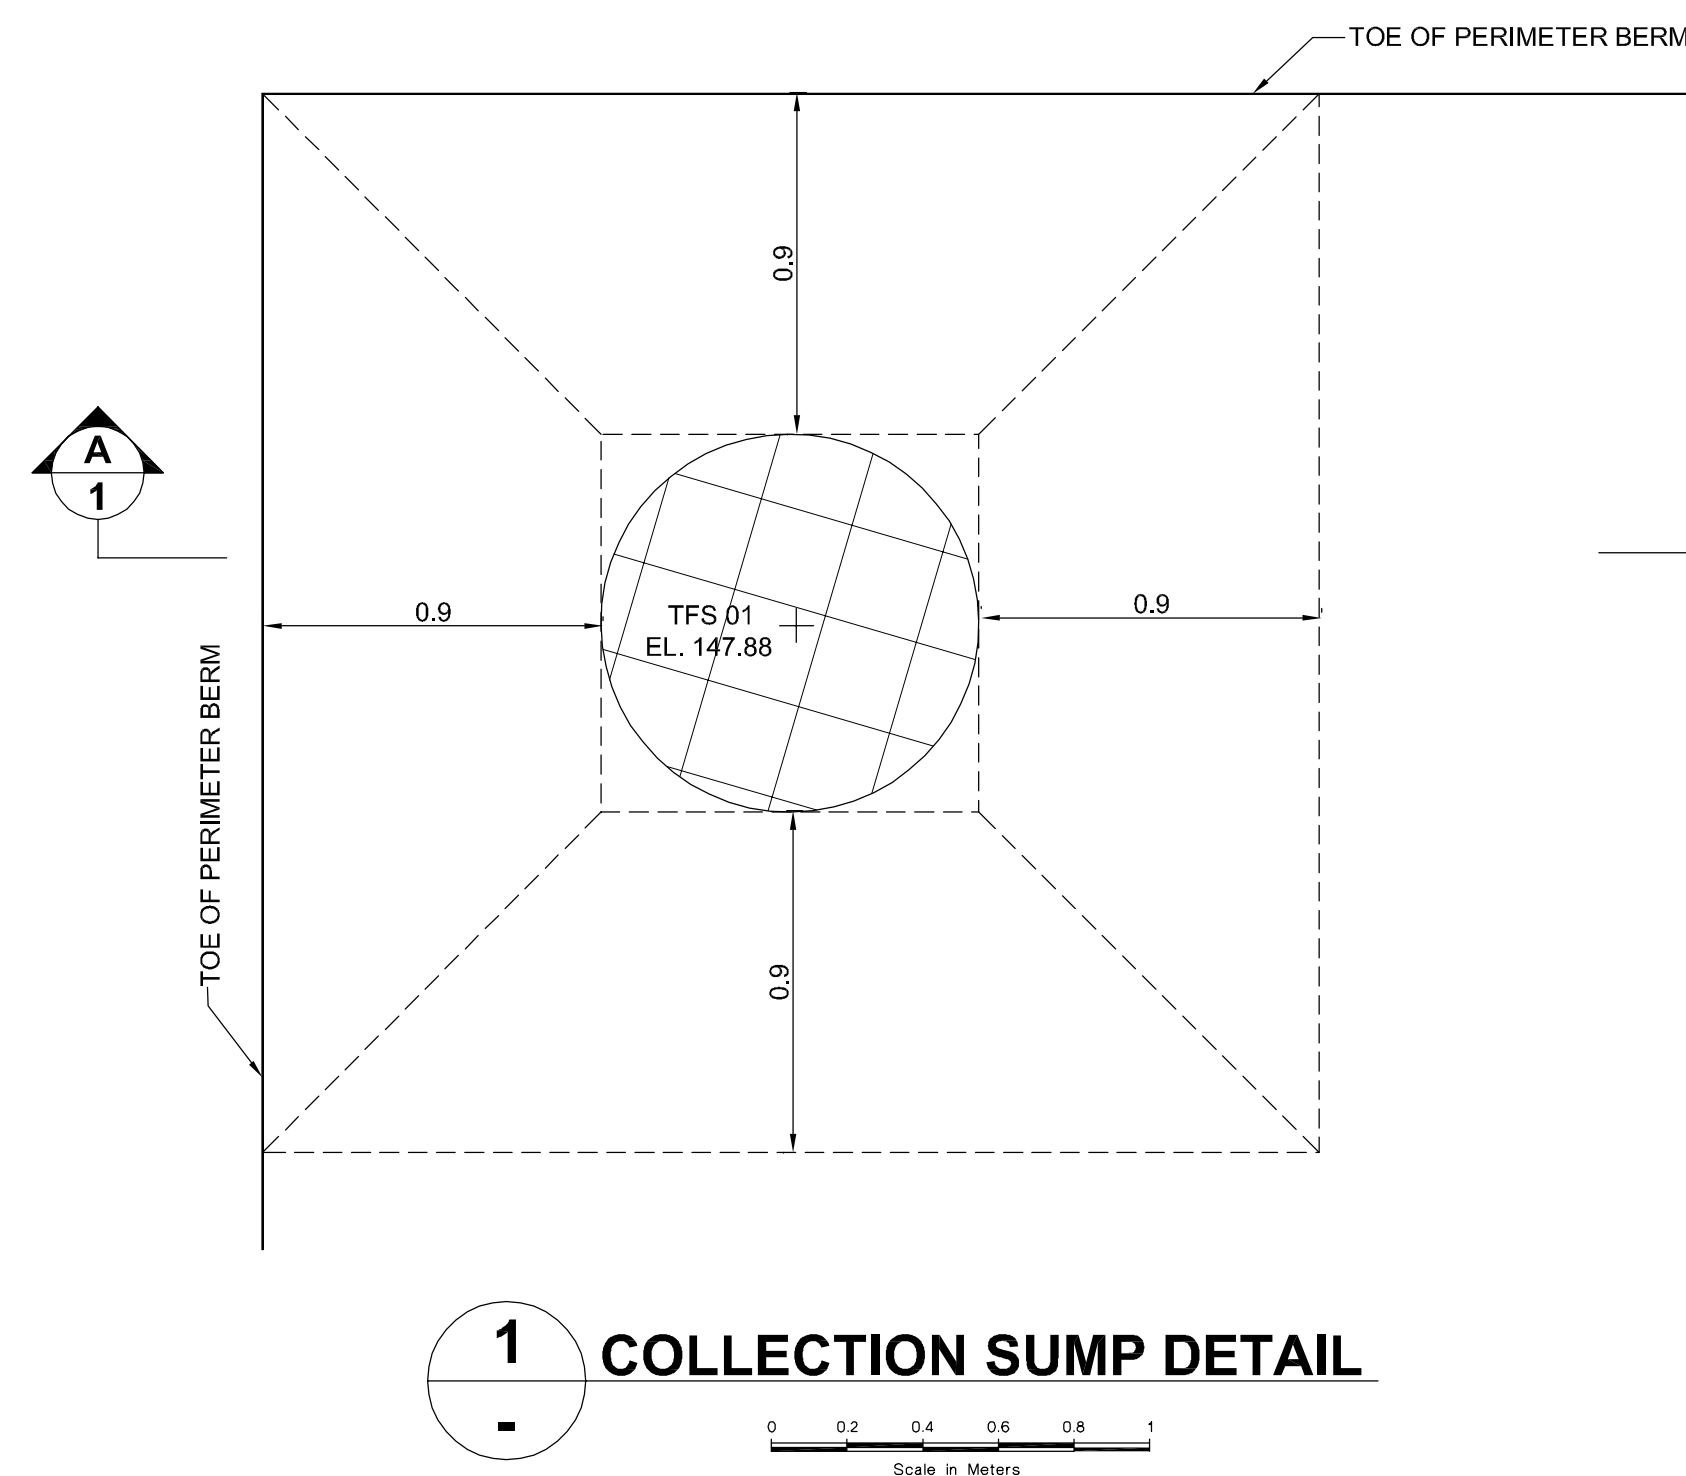


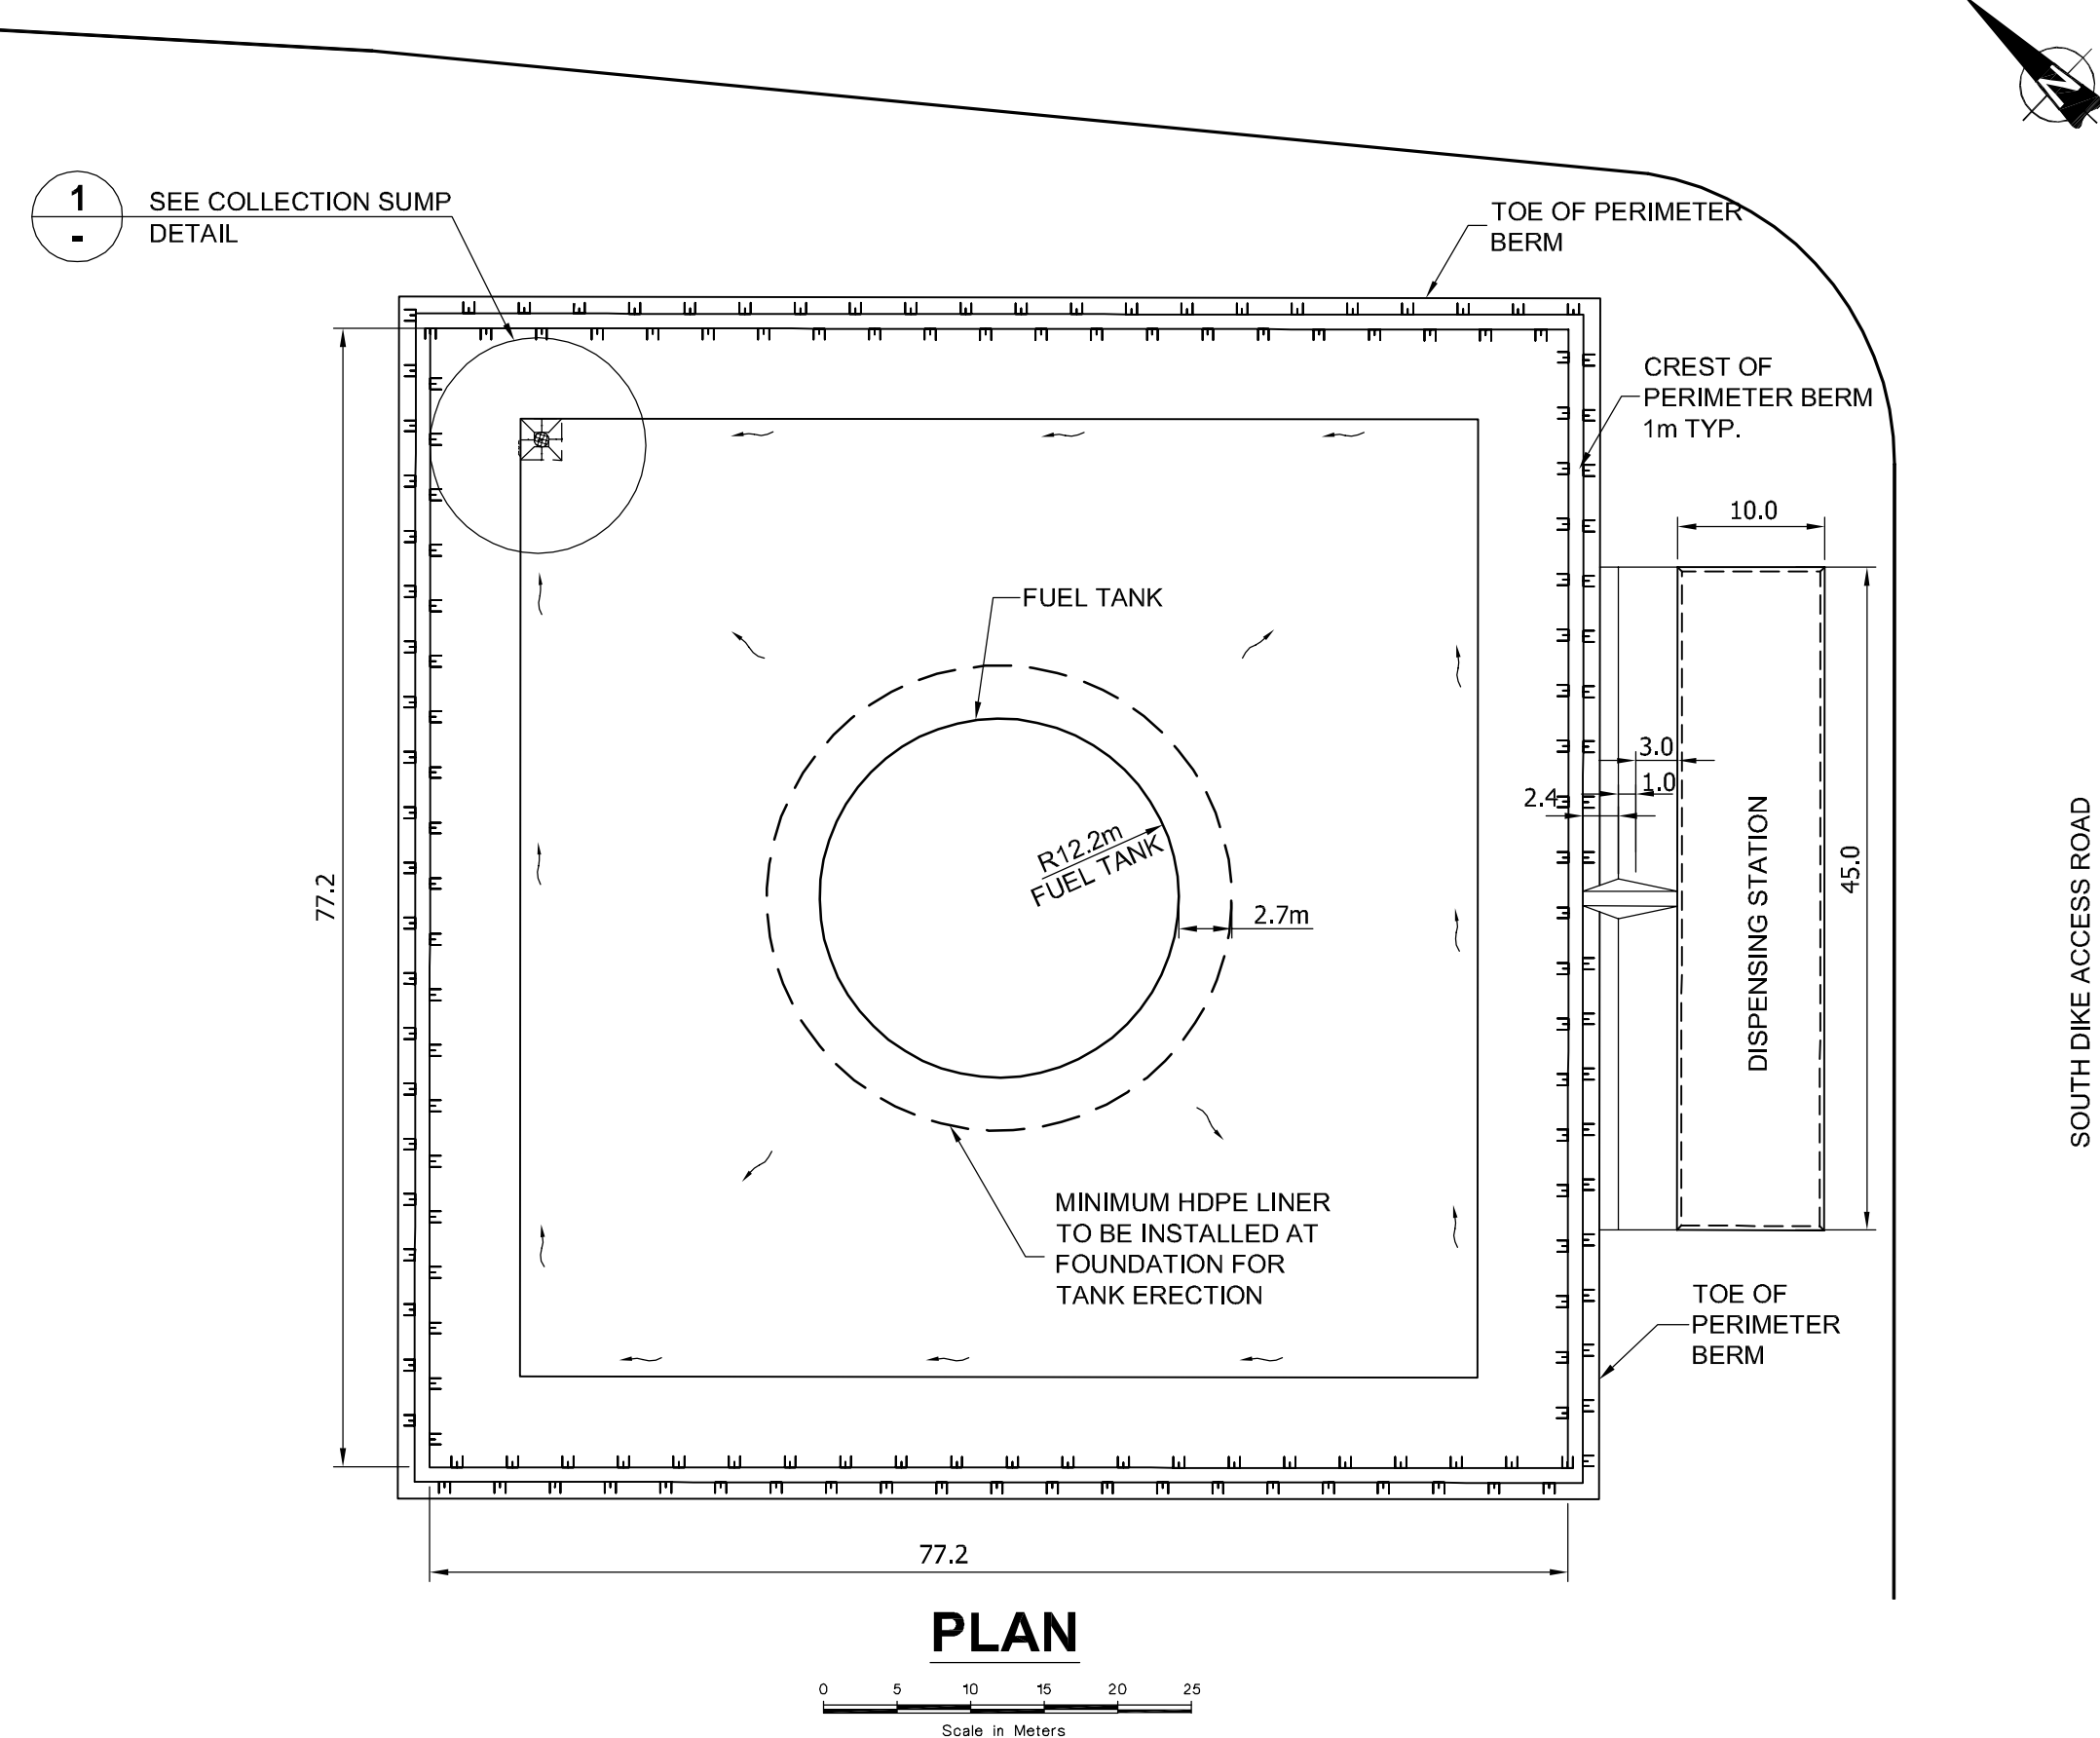

A

SECTION

0 0.2 0.4 0.6 0.8

Scale in Meters

[illegible]

STAMP/SEAL THIS DRAWING IS THE PROPERTY OF GOLDER ASSOCIATES LTD. AND IS NOT TO BE LOANED OR REPRODUCED IN ANY WAY WITHOUT THE PERMISSION OF GOLDER ASSOCIATES LTD.	APPROVED FOR CONSTRUCTION			
	— CLIENT PROJECT MGR. ENGINEERING MGR. PROJECT MGR.			
	PROJECT NO.	ACTIVITY NO.		PACKAGE CODE
	—			
	PROJECT PHASE			
AS SHOWN	SCALE		BY	DD/MMM/YY
		DSN.	WJP	28 APR 06
		DRN.	JK	28 APR 06

PROJECT				CUMBERLAND RESOURCES LTD.			
TITLE							
SECONDARY CONTAINMENT HDPE LINER PLAN AND SUMP DETAILS MEADOWBANK FUEL TANK FARM							
 Golder Associates				PROJECT No.		FILE No.	
				- 06-1413-009		061413009_SK-214	
				DRAWING NO.			REV.
				3000-C-206			0