
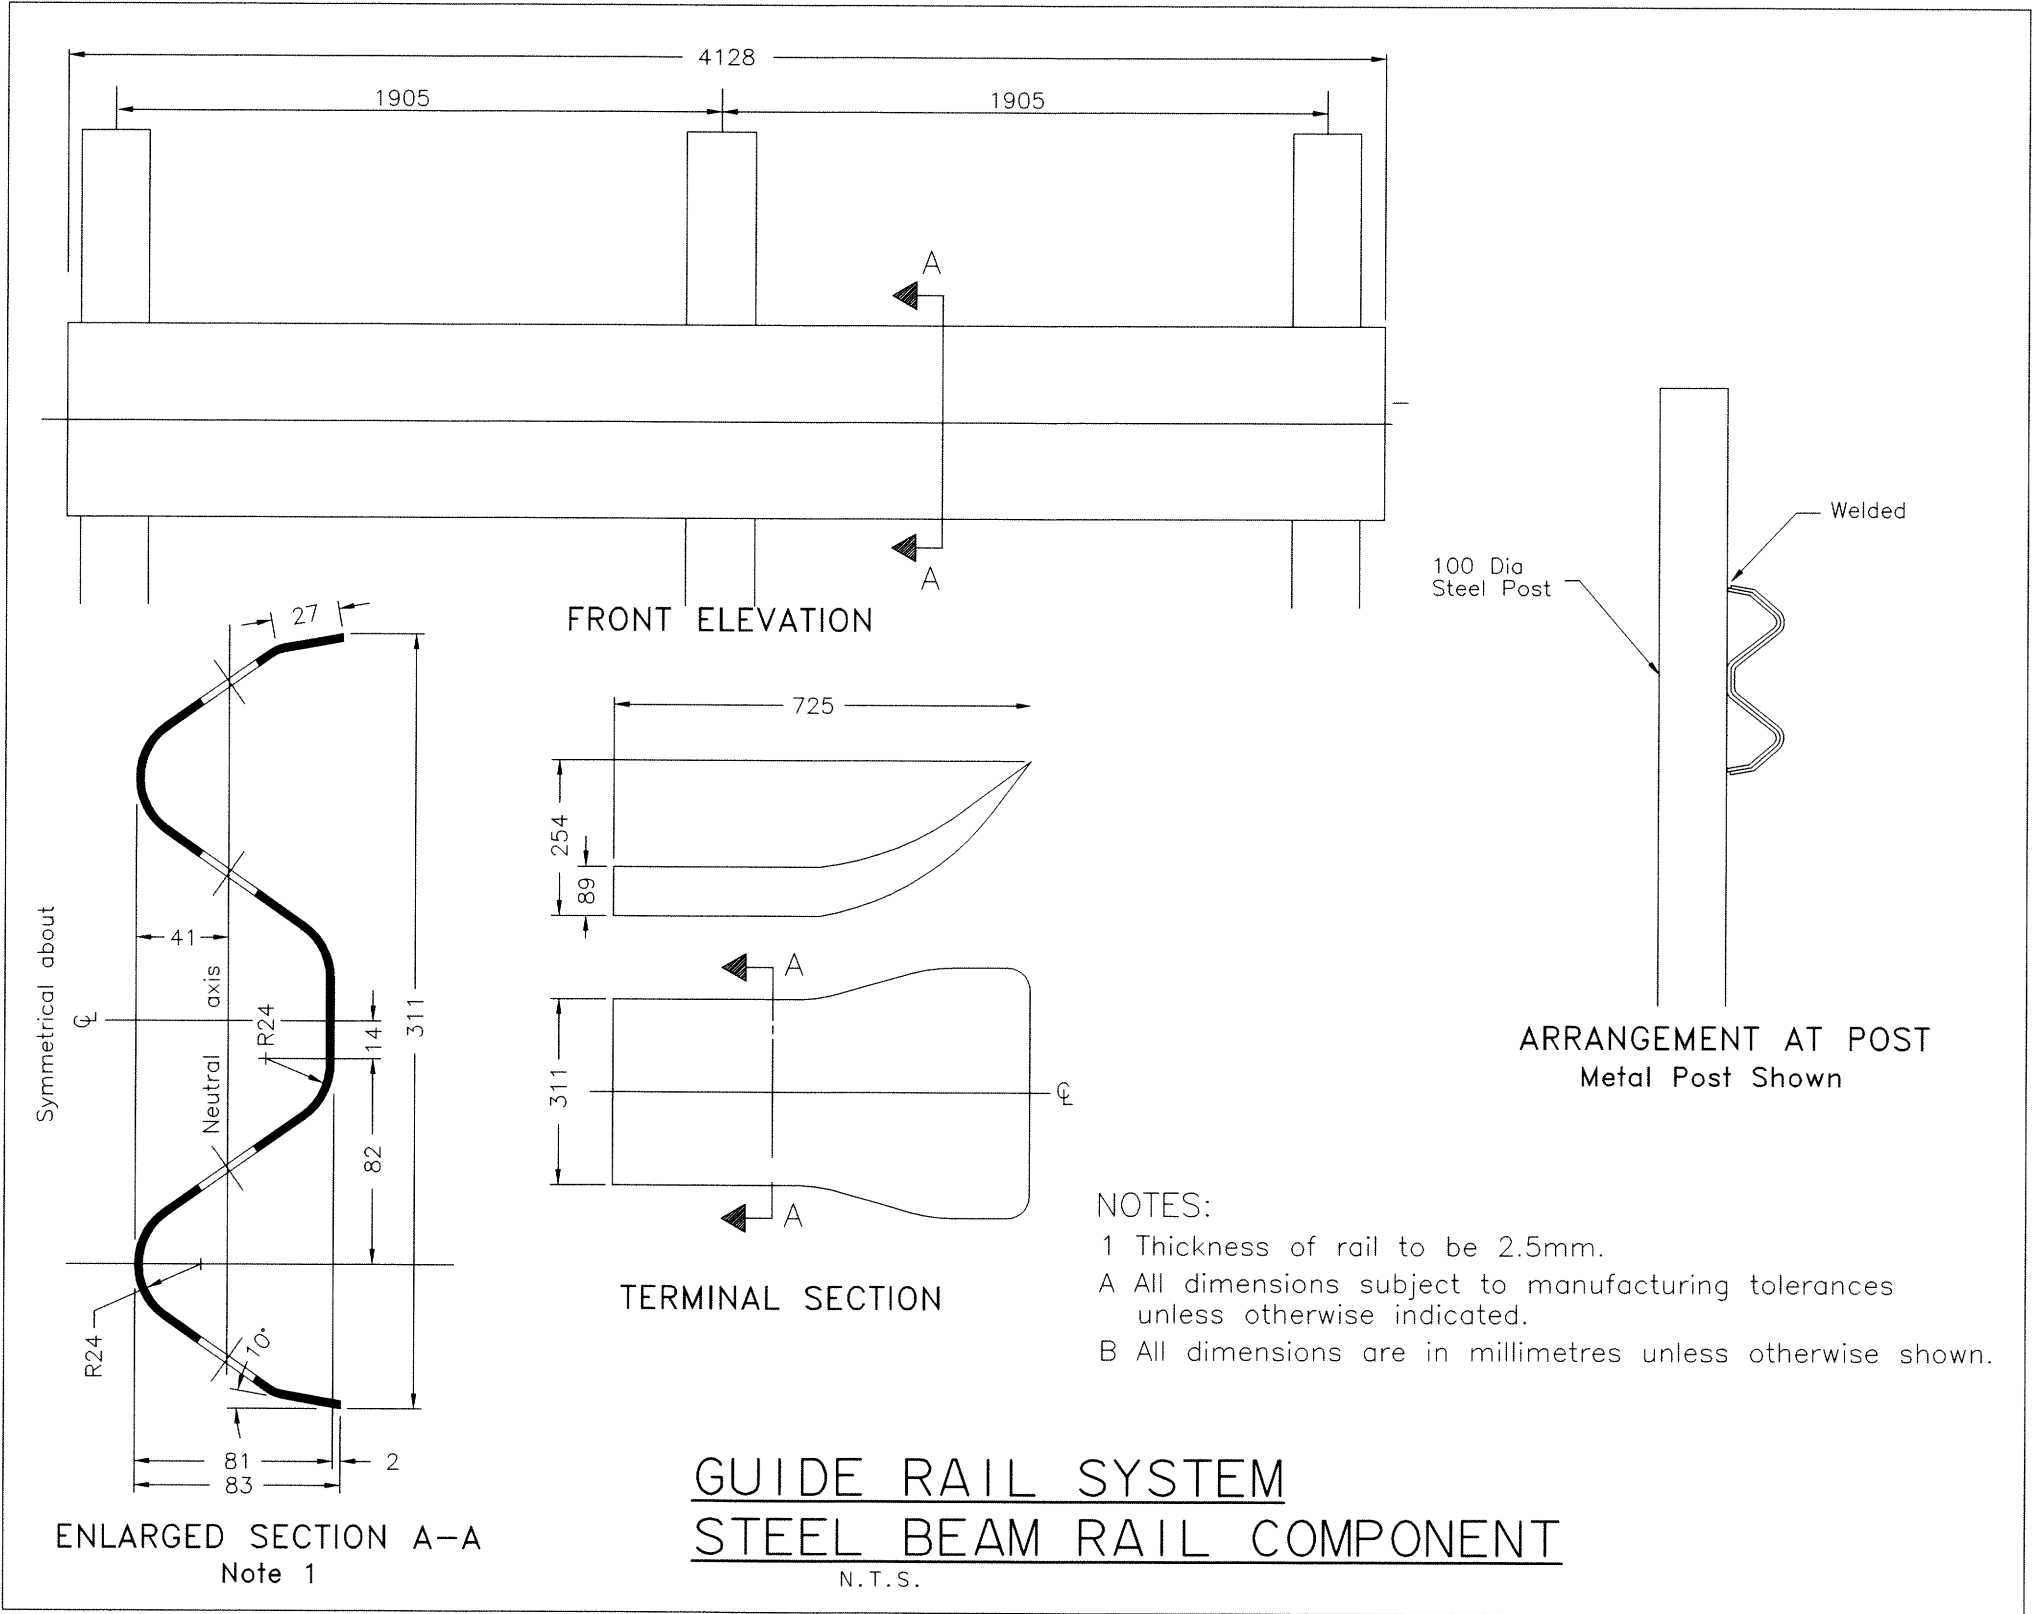
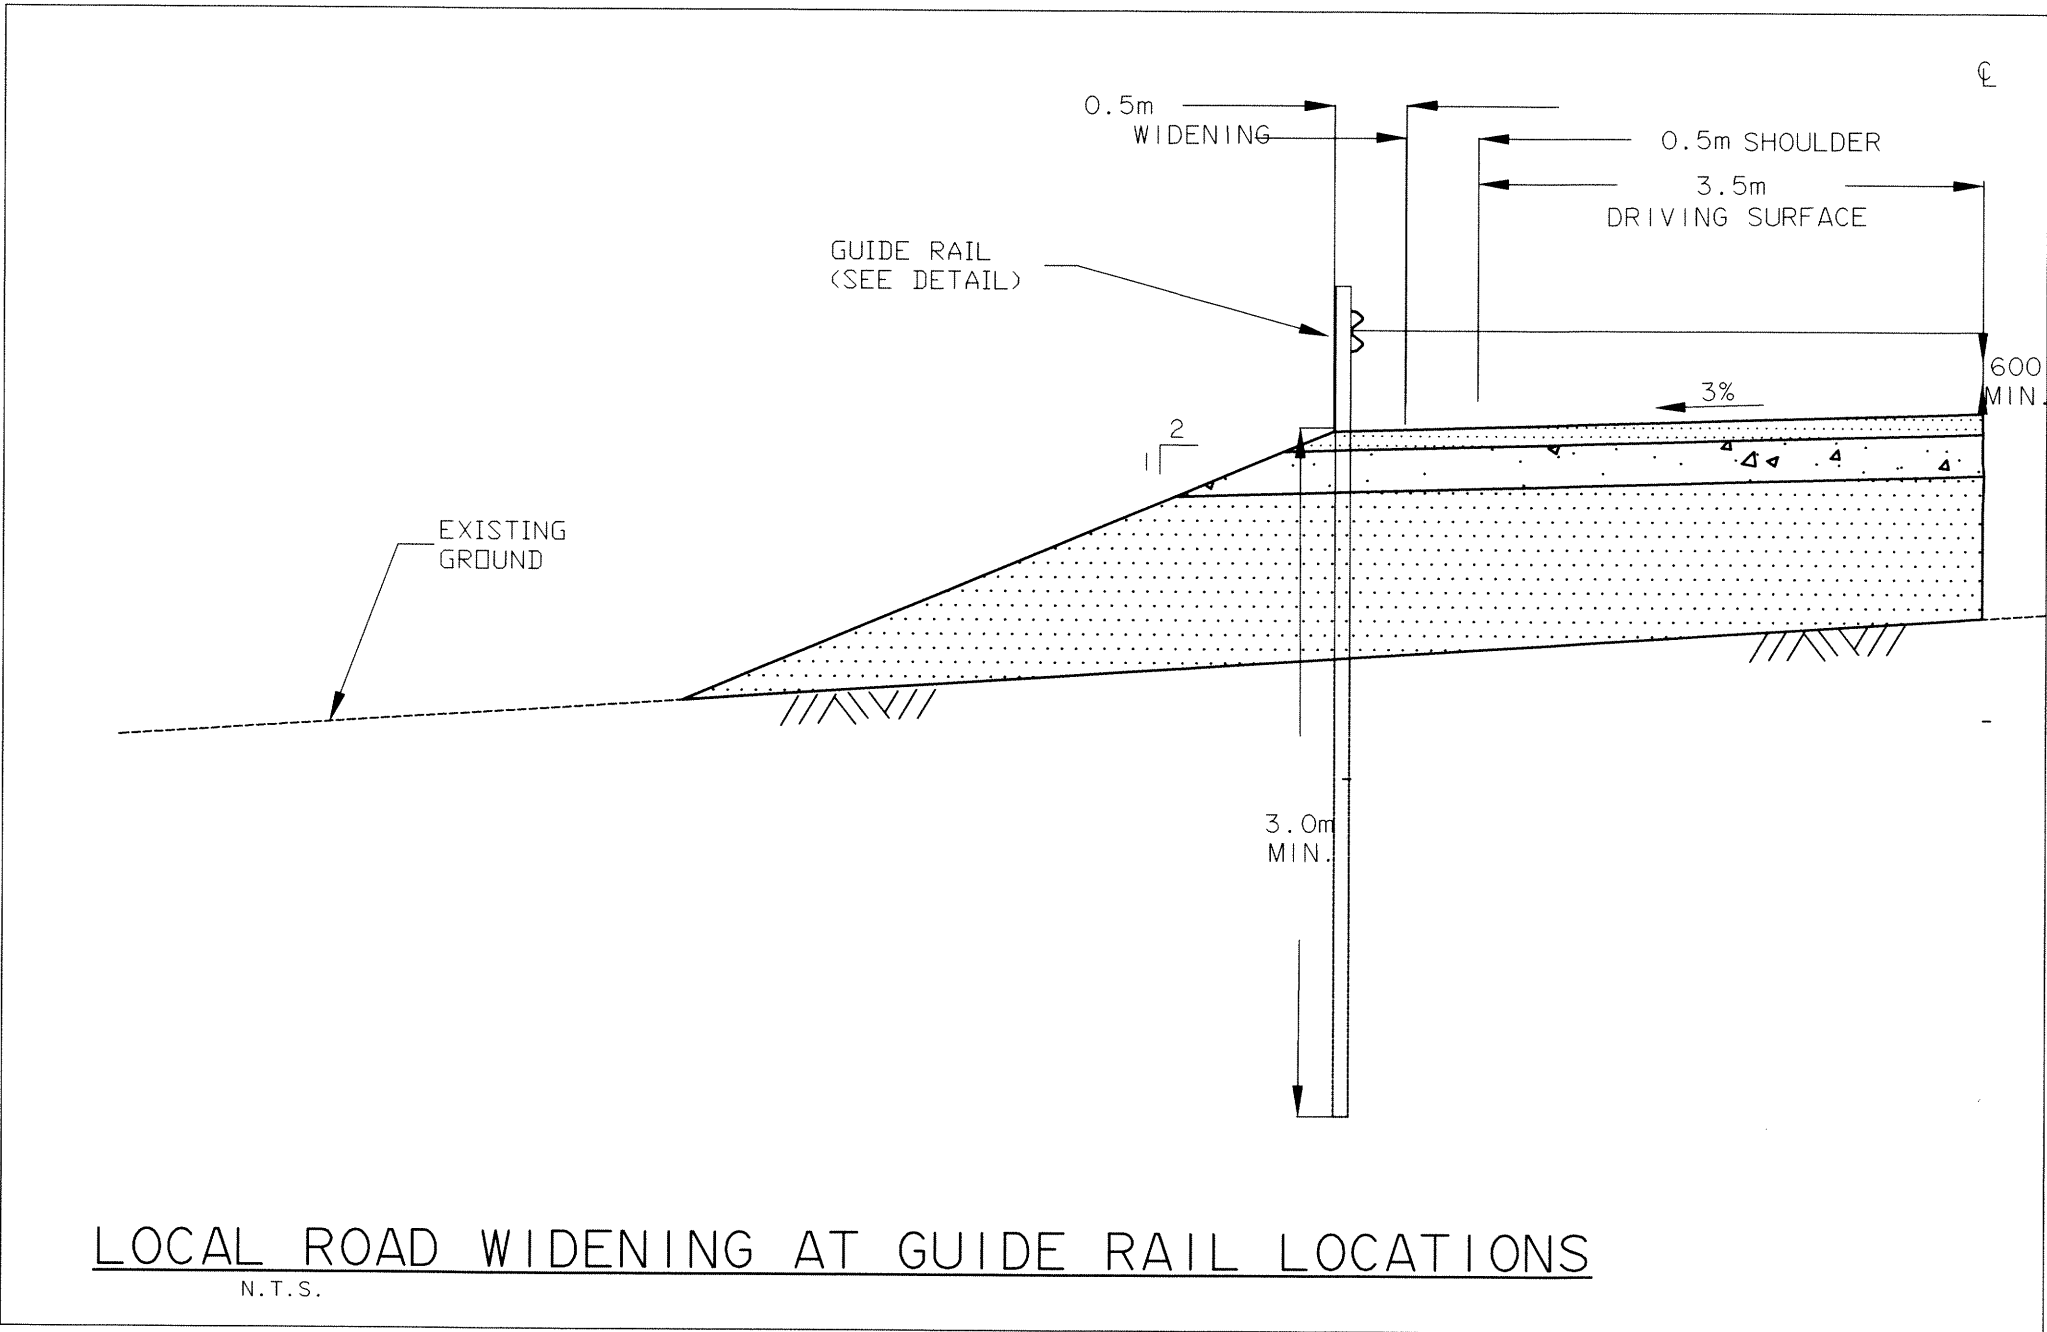


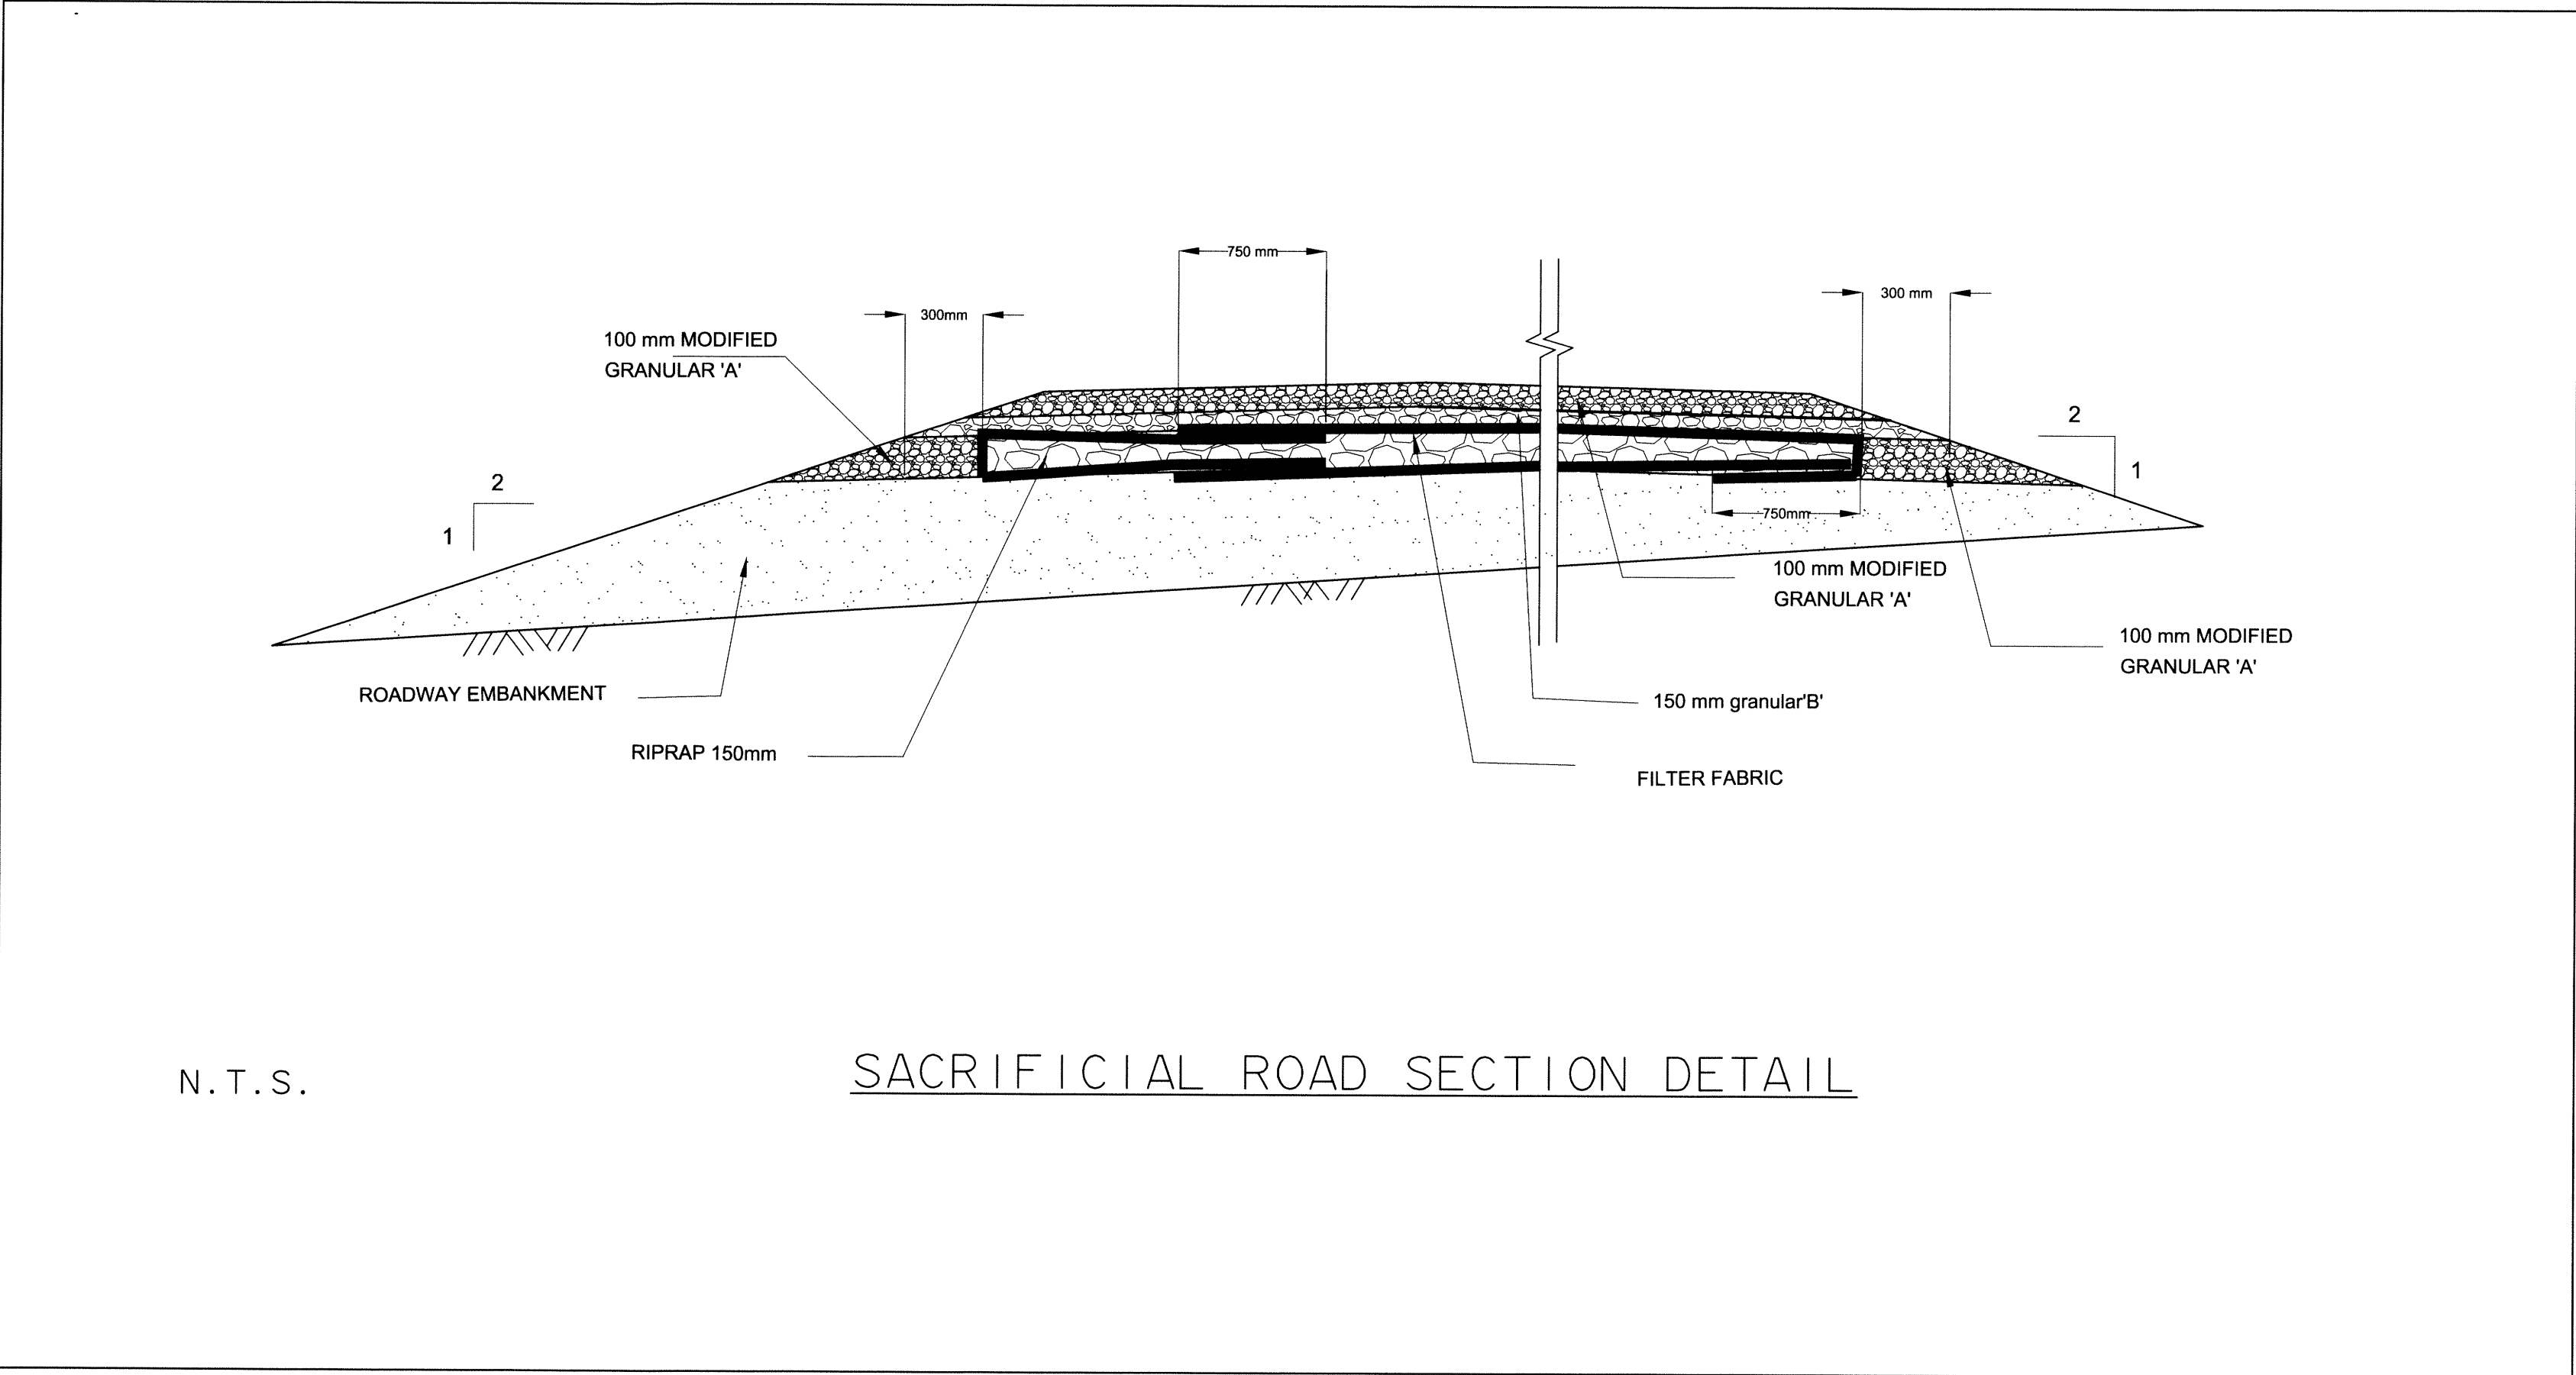

PERMIT OF PRACTICE
TROW ASSOCIATES INC.


Signature *[Signature]*

Date *June 18/07*

PERMIT NUMBER: P184

The Association of Professional Engineers
Geologists and Geophysicists of the NWT/NYU

No.	DESCRIPTION	DATE	BY	APP'D
2	ISSUED FOR CONSTRUCTION	18/06/07	MMR	SLB
1	ISSUED FOR TENDER	04/04/07	MMR	SLB
R E V I S I O N S				

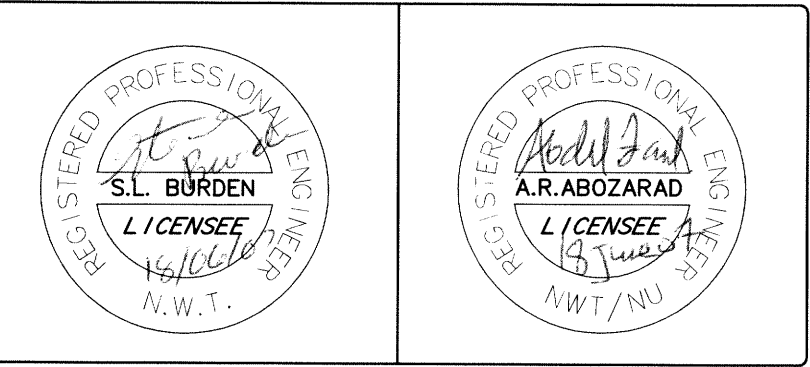

Trow Associates Inc.

154 Colonnade Road South
Ottawa, Ont. K2E 7J5

Tel: (613) 225-9940
Fax: (613) 225-7337

CLIENT

CITY OF IQALUIT

PROJECT

PROPOSED ROAD
TO GRAVEL SOURCE

TITLE	DETAILS
design by	SAD
drawn by	MMR
checked by	SLB
date	04/04/07
scale	N.T.S.
project no.	OTCD00018672A
drawing no.	DE-1