



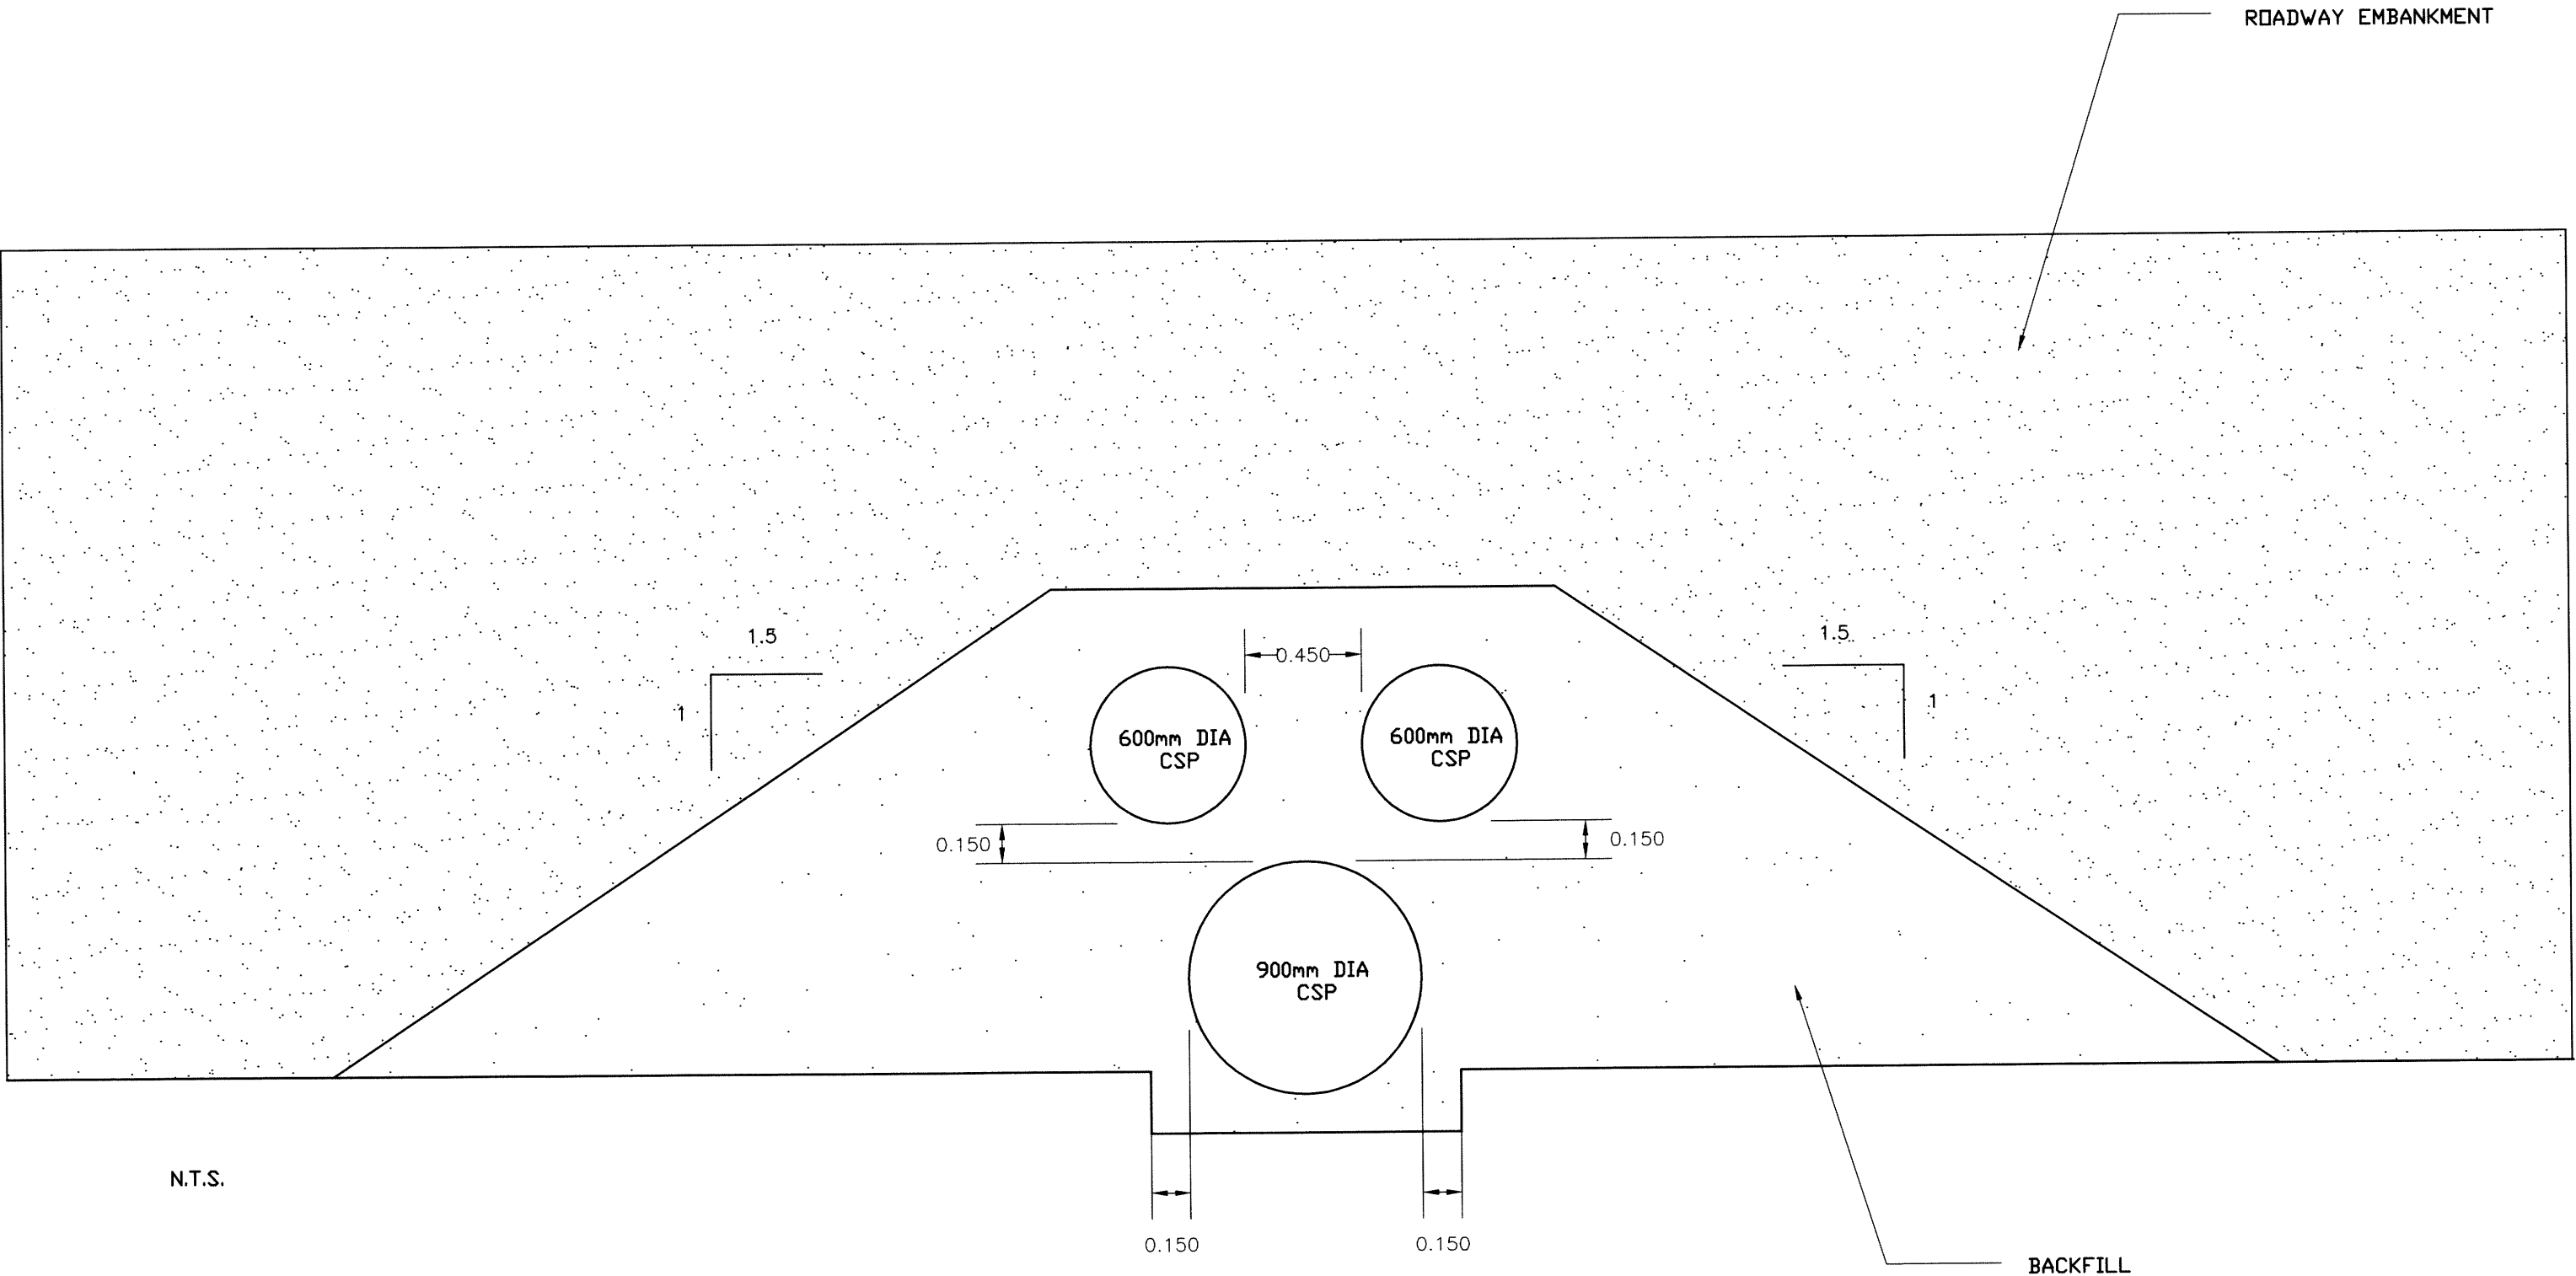


DETAIL C-1

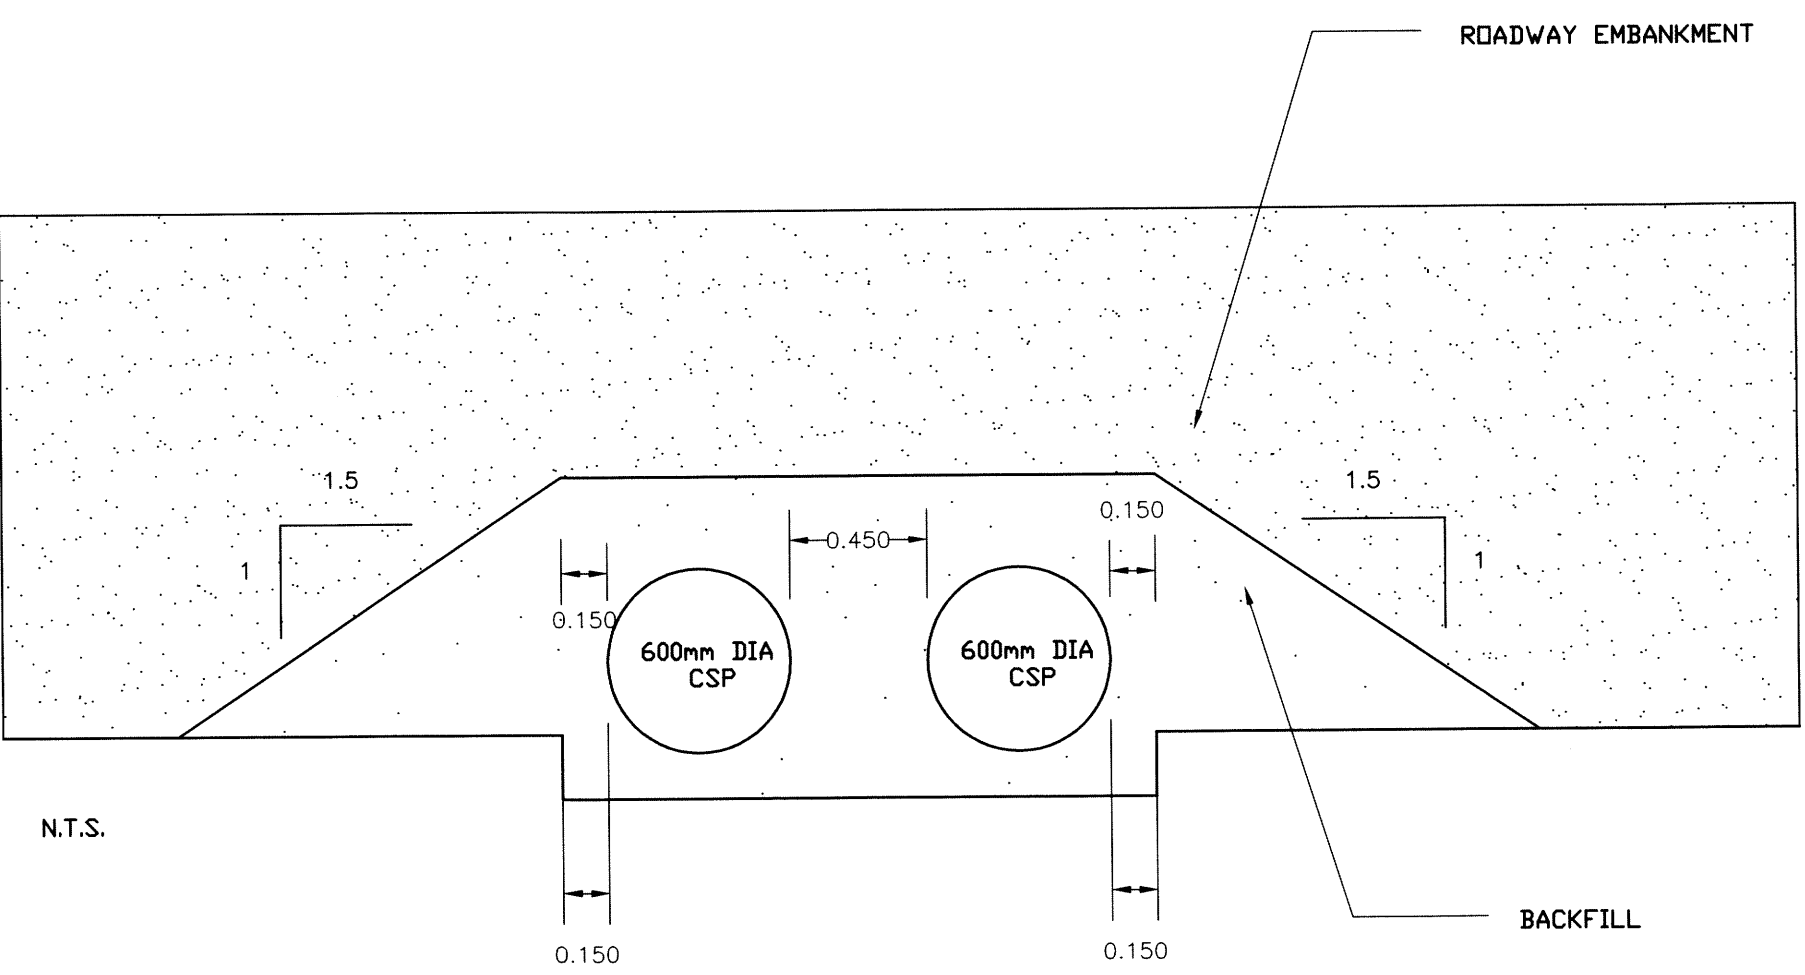

DETAIL C-2

NOTE: FOR ROAD STANDARD DETAILS & CULVERTS DETAILS SEE STANDARD DETAILIS

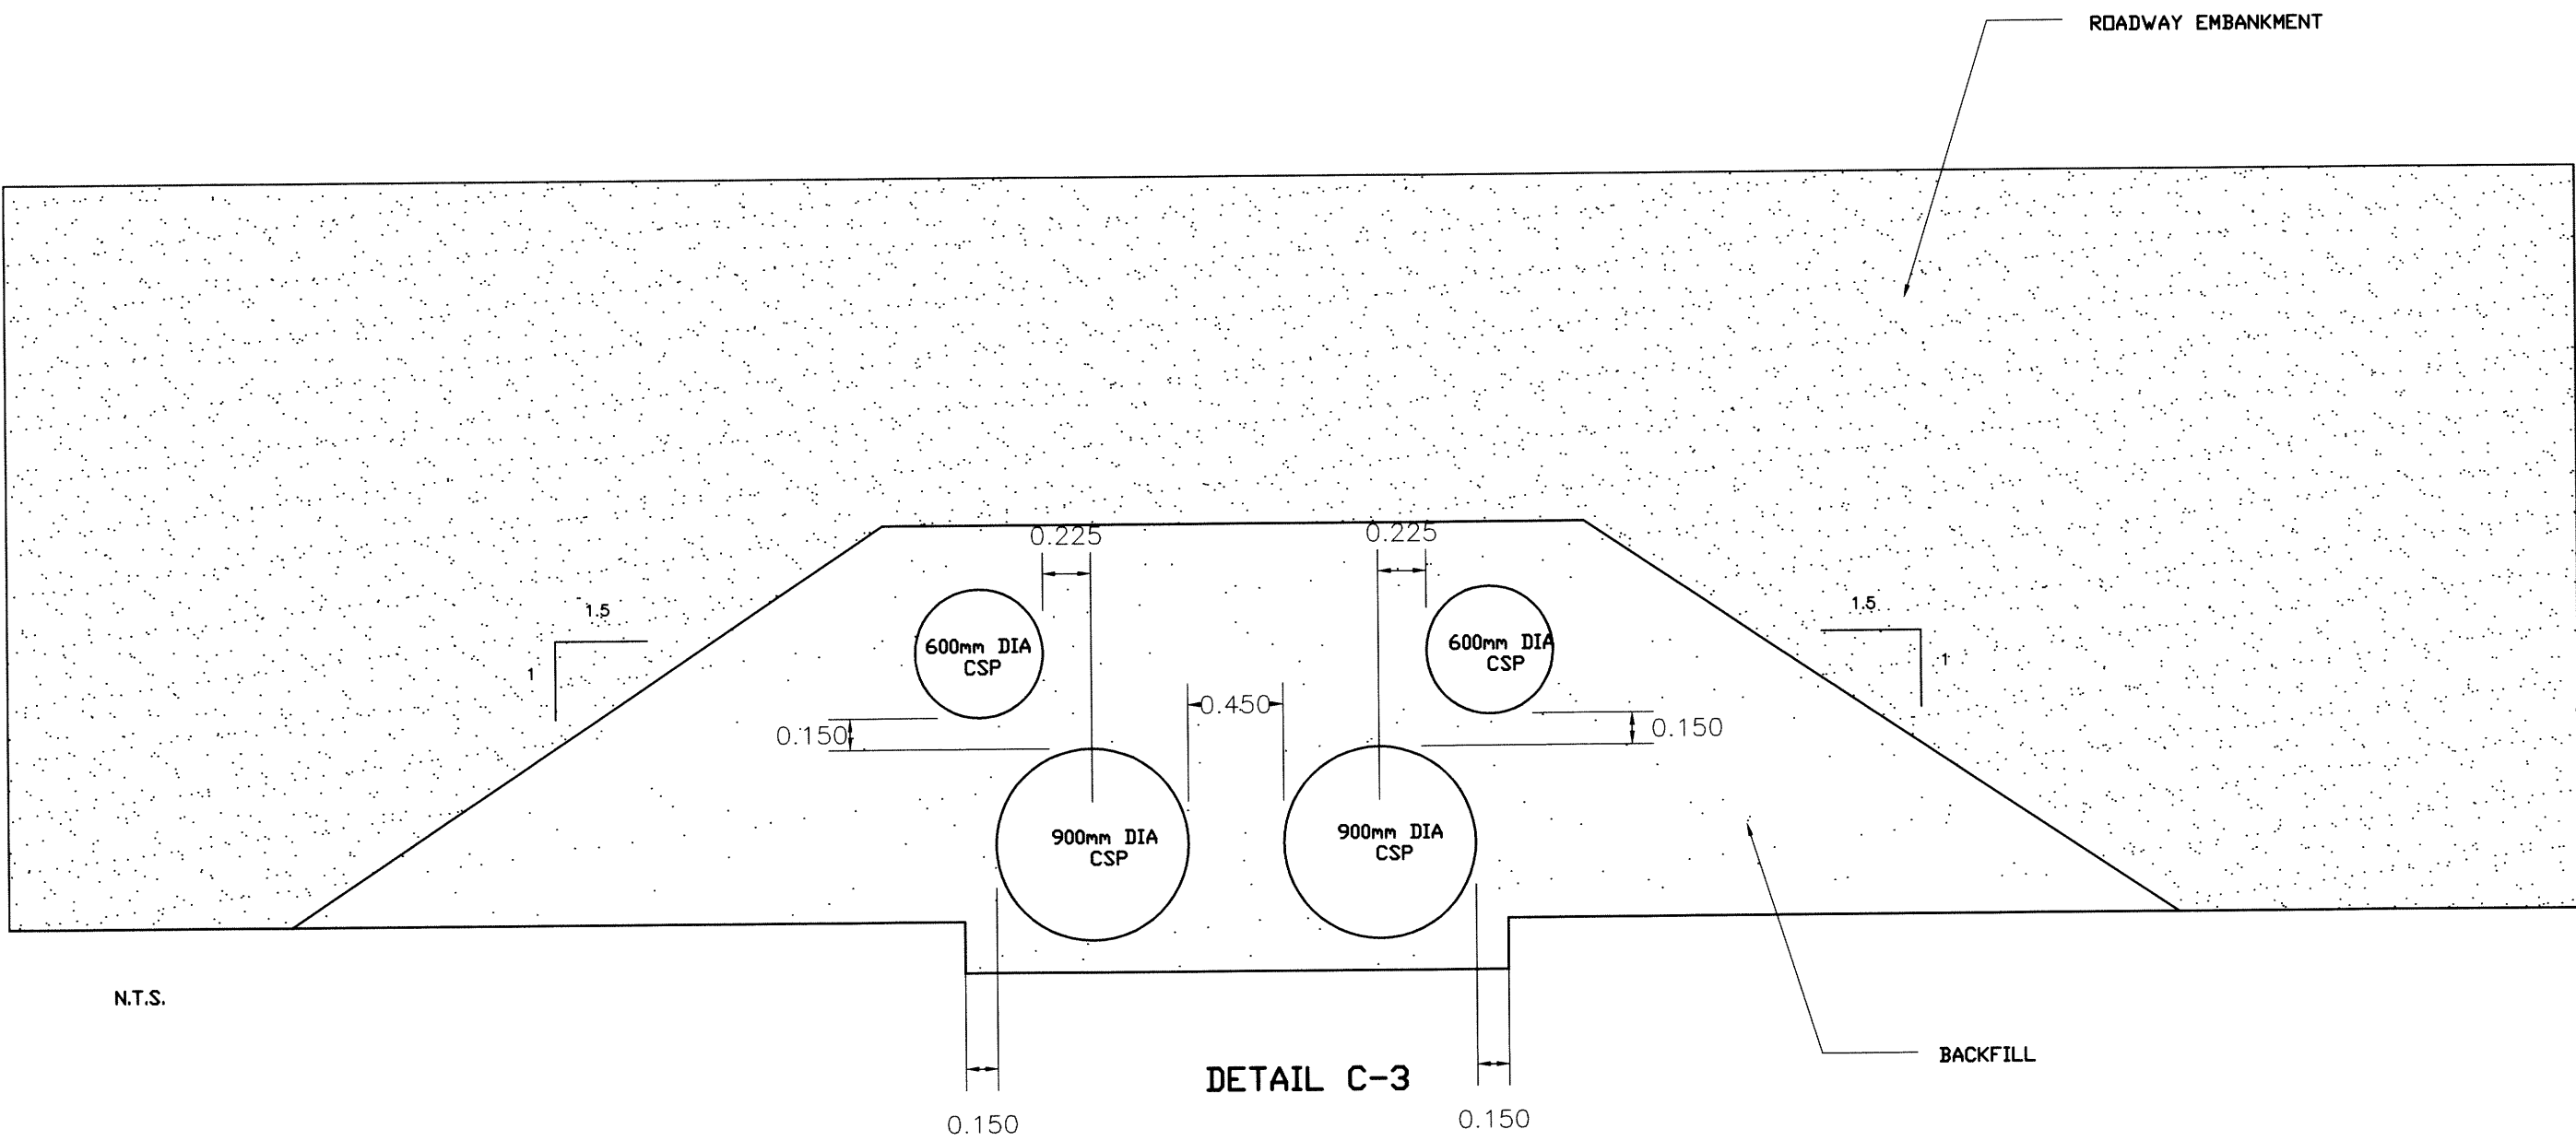


DETAIL C-3

KEY PLAN

LEGEND

PERMIT OF PRACTICE
TROW ASSOCIATES INC.
Signature [Signature]
Date June 19/07
PERMIT NUMBER: P184
The Association of Professional Engineers
Geologists and Geophysicists of the NWT/NU

No.	DESCRIPTION	DATE	BY	APP'D
2	ISSUED FOR CONSTRUCTION	18/06/07	ABZ	SLB
1	ISSUED FOR TENDER	04/04/07	ABZ	SLB
R E V I S I O N S				

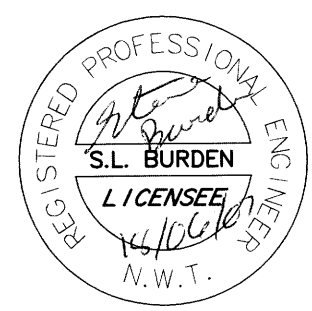

Trow Associates Inc.
154 Colonnade Road South
Ottawa, Ont. K2E 7J5
Tel: (613) 225-9940
Fax: (613) 225-7337

CLIENT
CITY OF IQALUIT

PROJECT
PROPOSED ROAD
TO GRAVEL SOURCE

TITLE
CULVERT DETAILS

design by	ABZ	project no.	OTCD000186724
drawn by	MMR	drawing no.	DE-2
checked by	SLB		
date	04/04/07		
scale	N.T.S.		