
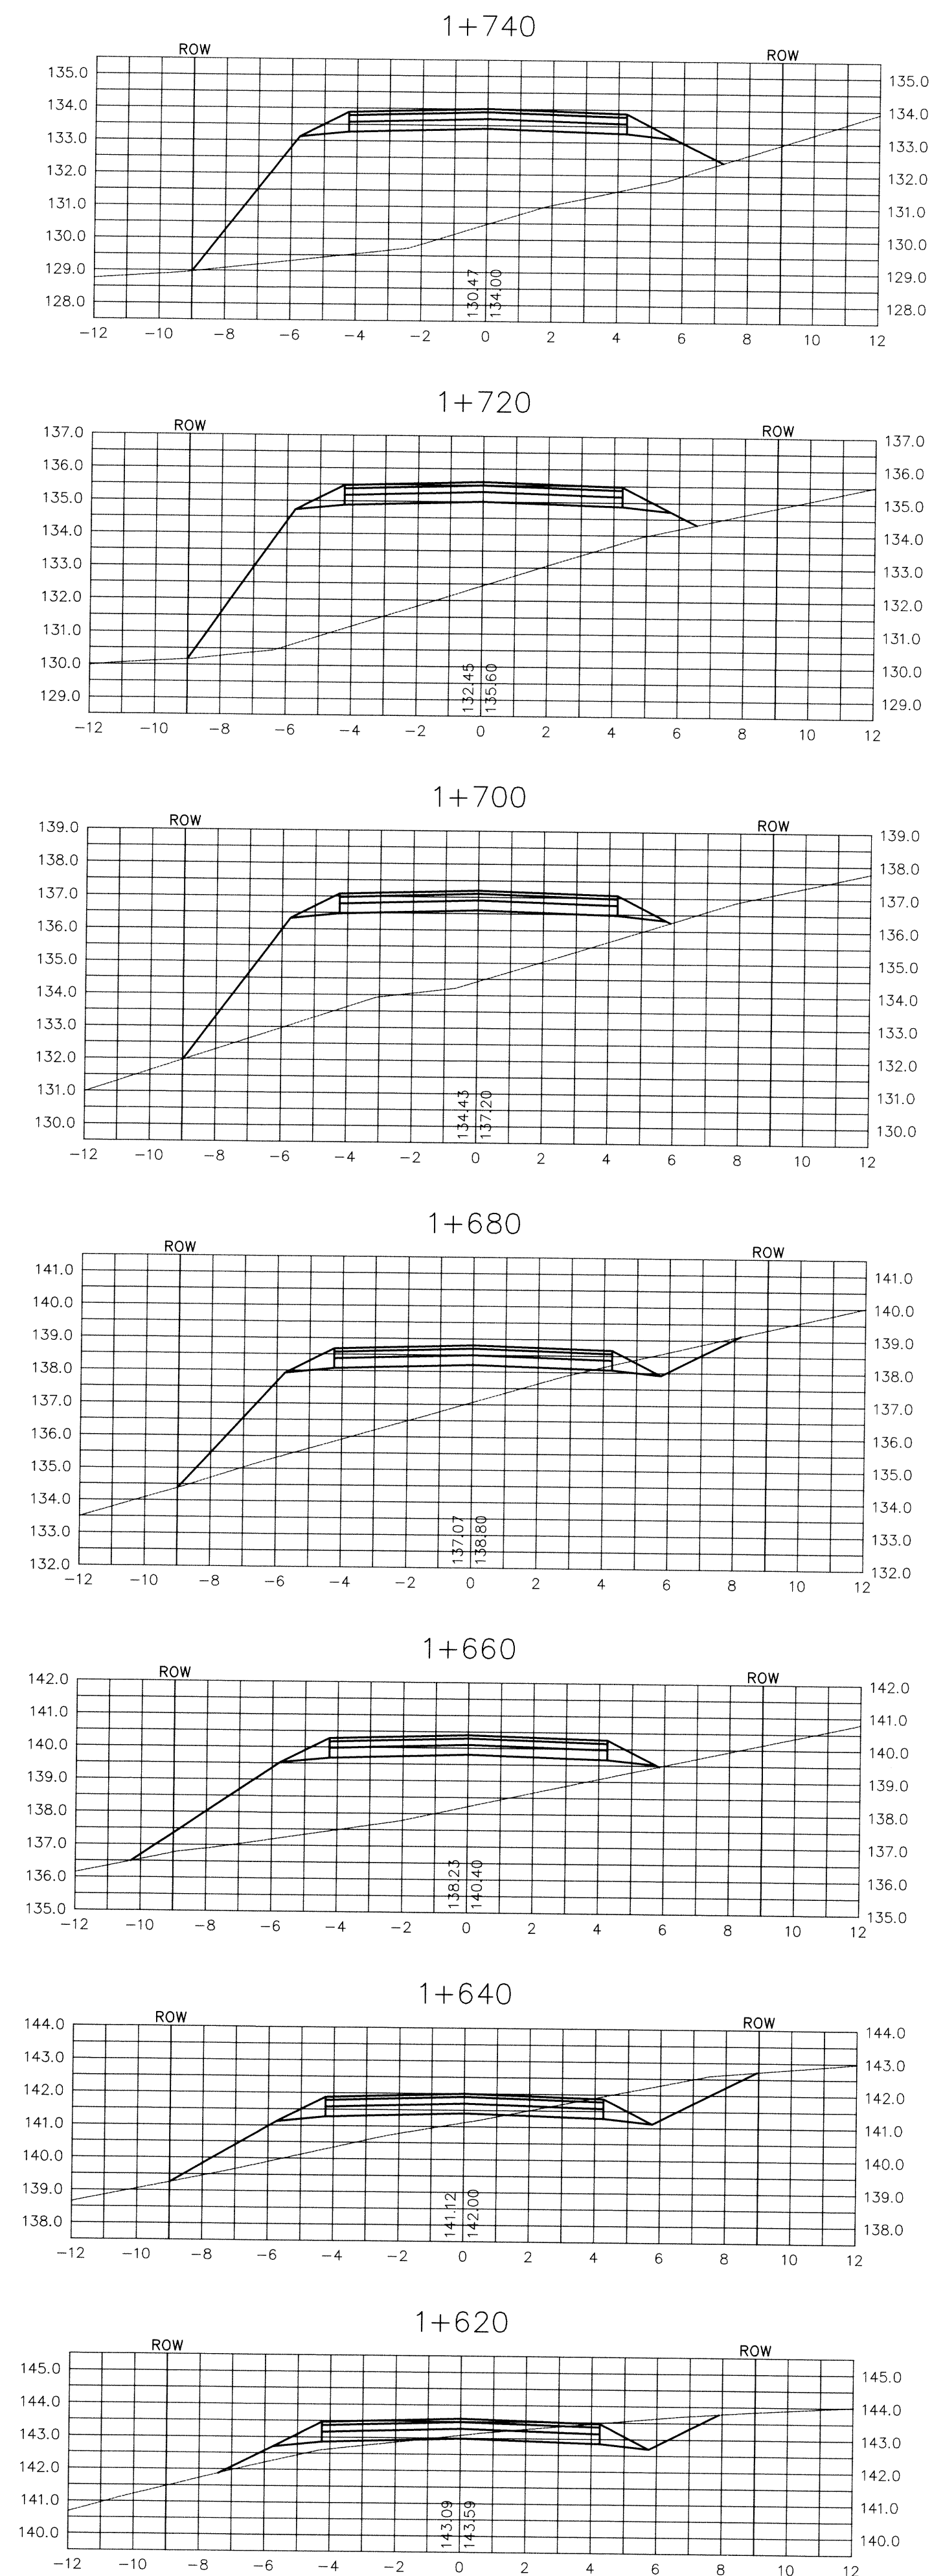
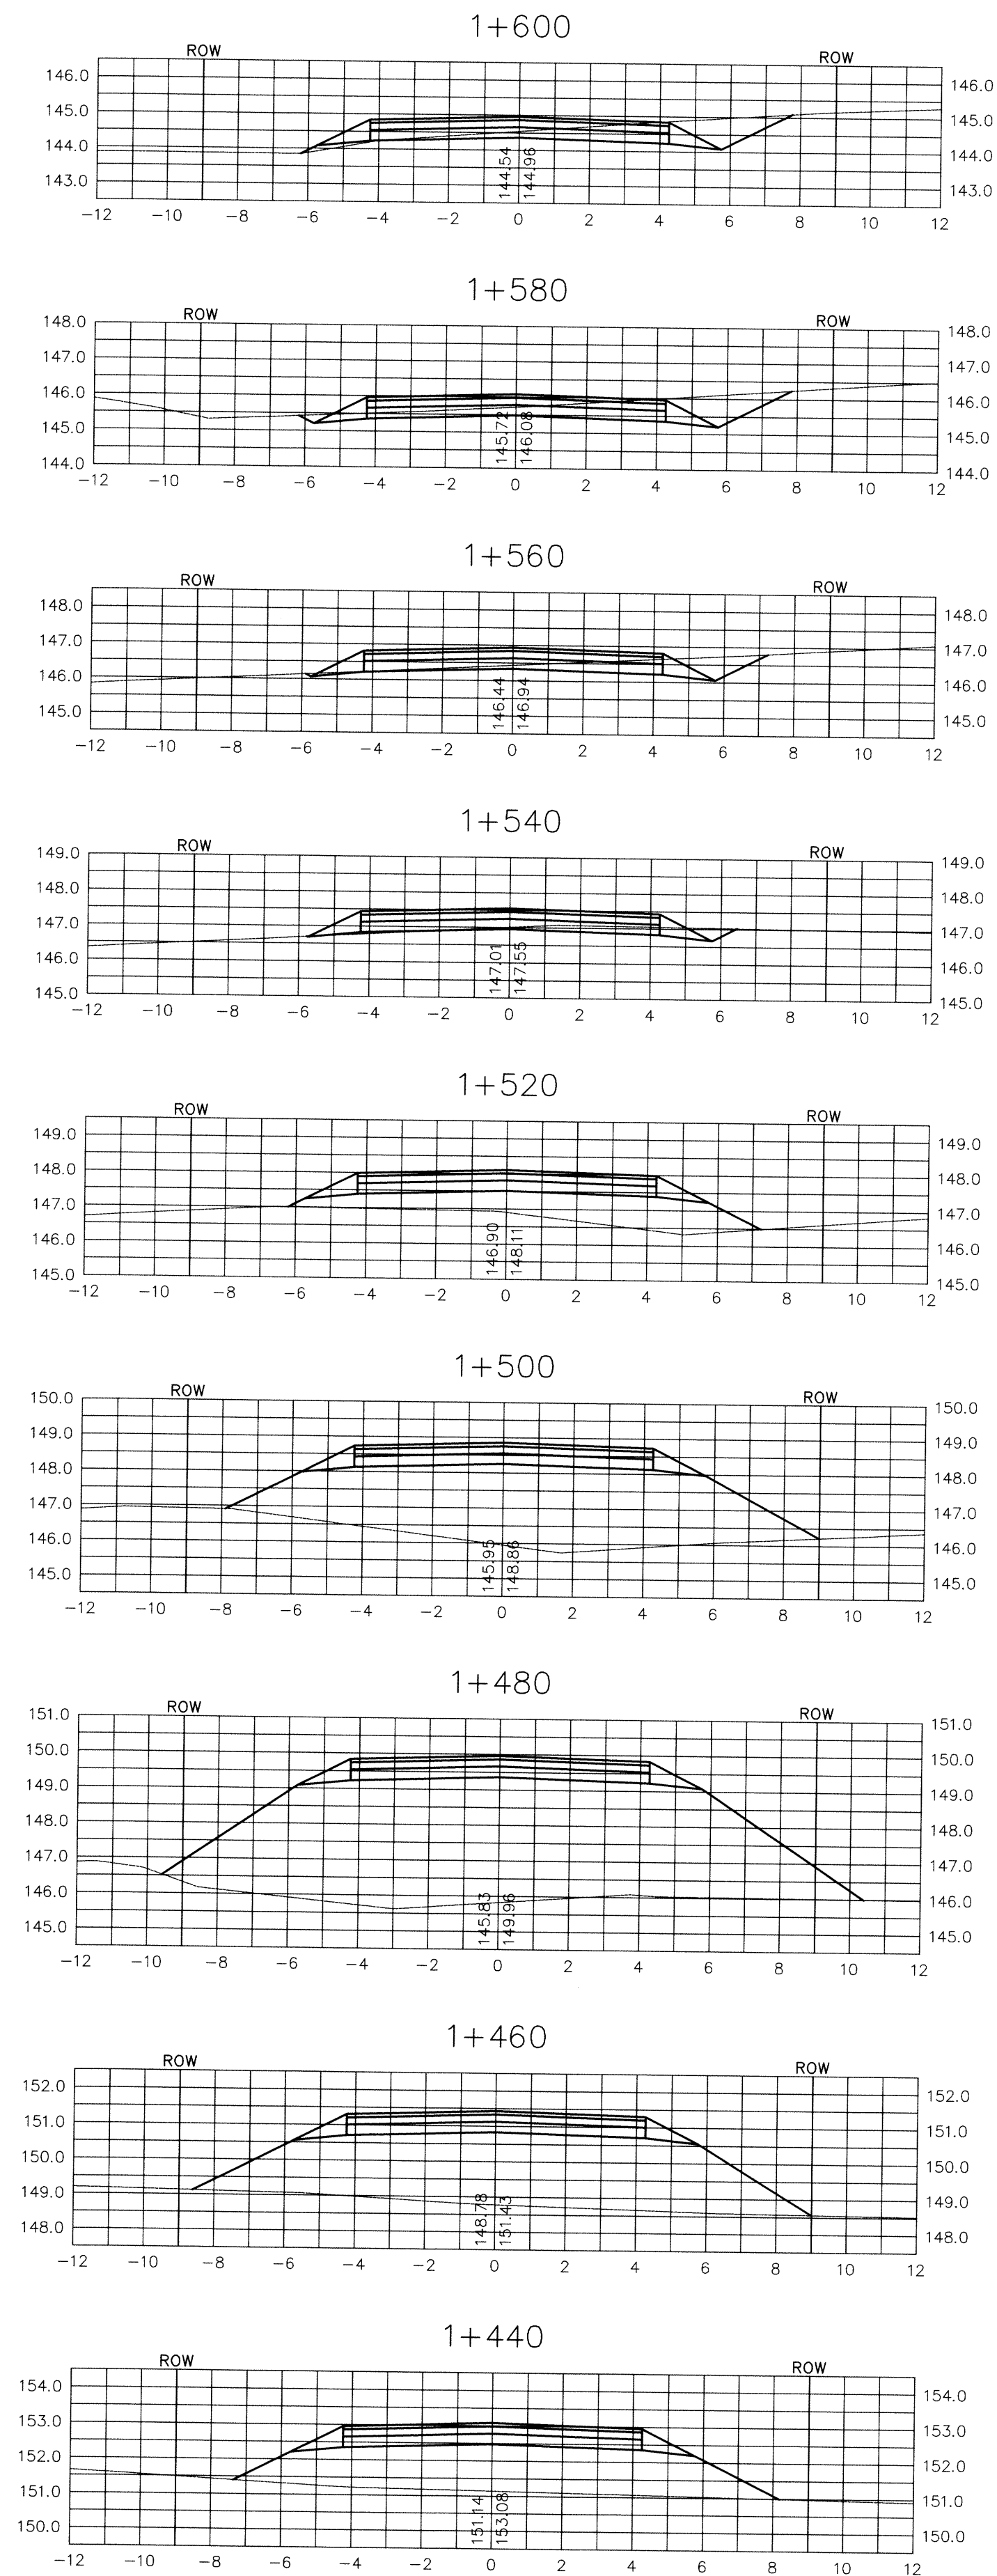



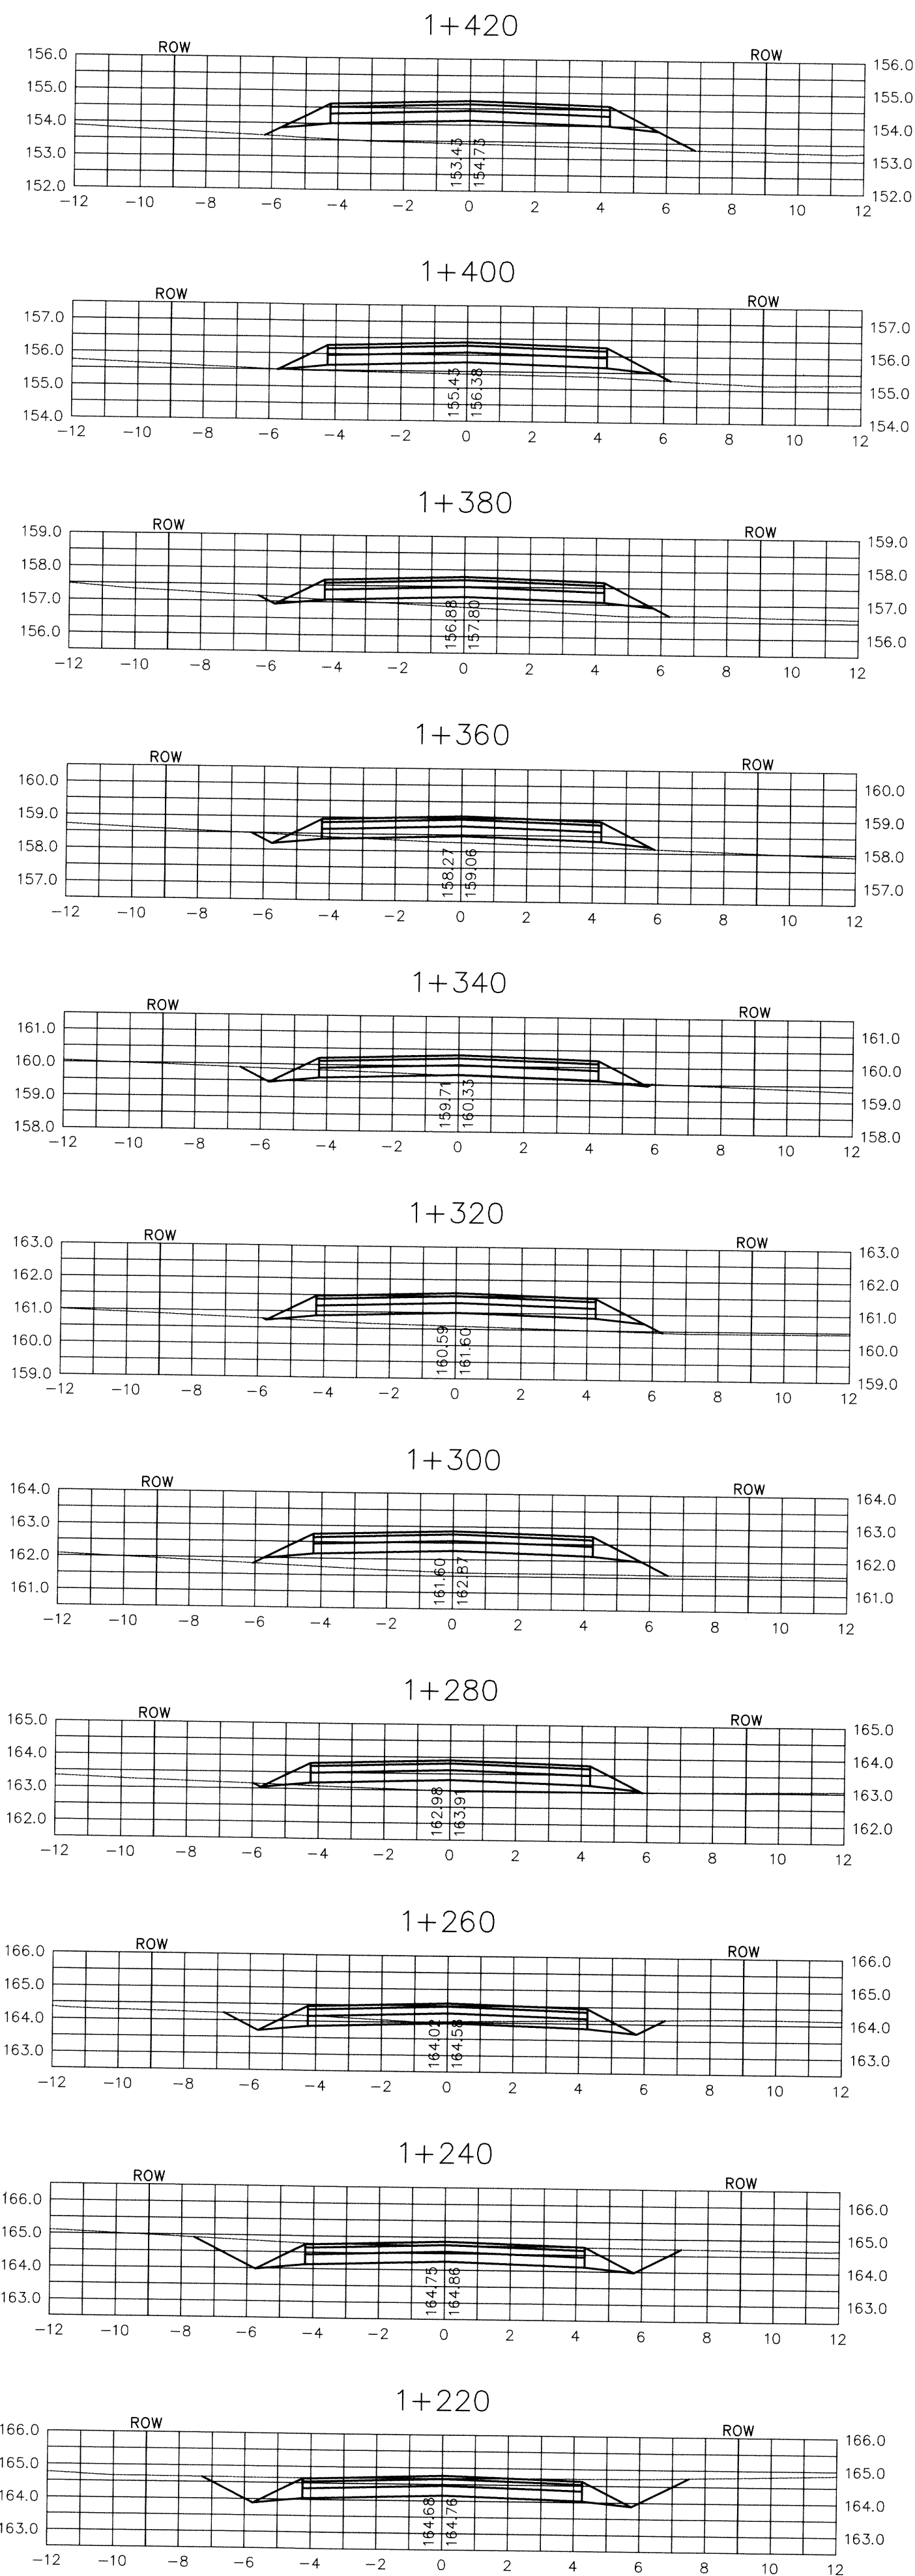


KEY PLAN

LEGEND

PERMIT OF PRACTICE
TROW ASSOCIATES INC.
Signature *S.L. Burden*
Date *June 18/07*
PERMIT NUMBER: P184
The Association of Professional Engineers
Geologists and Geophysicists of the NWT/NJ

2	ISSUED FOR CONSTRUCTION	18/06/07	M.M.R.	S.L.B.
1	ISSUED FOR TENDER	04/04/07	M.M.R.	S.L.B.
No.	DESCRIPTION	DATE	BY	APP'D
R E V I S I O N S				

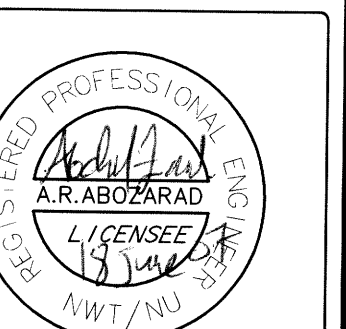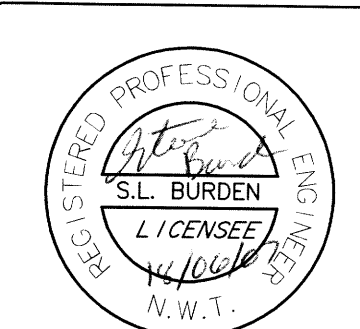

Trow Associates Inc.
154 Colonnade Road South
Ottawa, Ont. K2E 7J5
Tel: (613) 225-9940
Fax: (613) 225-7337

CITY OF IQALUIT

PROJECT ROAD TO GRAVEL SOURCE	
TITLE ROAD CROSS-SECTIONS	
design by A.B.Z	project no. OTCD18672A
drawn by A.B.Z	drawing no. SEC3
checked by S.L.B.	
date 04/04/07	
scale HORIZ 1:150	