


GOVERNMENT OF NUNAVUT
 Department of
 Community Government
 & Transportation


JV/KO ENGINEERING
 5610 50A Avenue, Edmonton, AB T6A 1G6
 Tel (867) 920-4455, Fax (867) 870-8888
 E-mail: jvkco@theclack.ca

ATTACHMENT #1
NUNAVUT GEOGRAPHIC
MAP
 SCALE 1:7,100,000

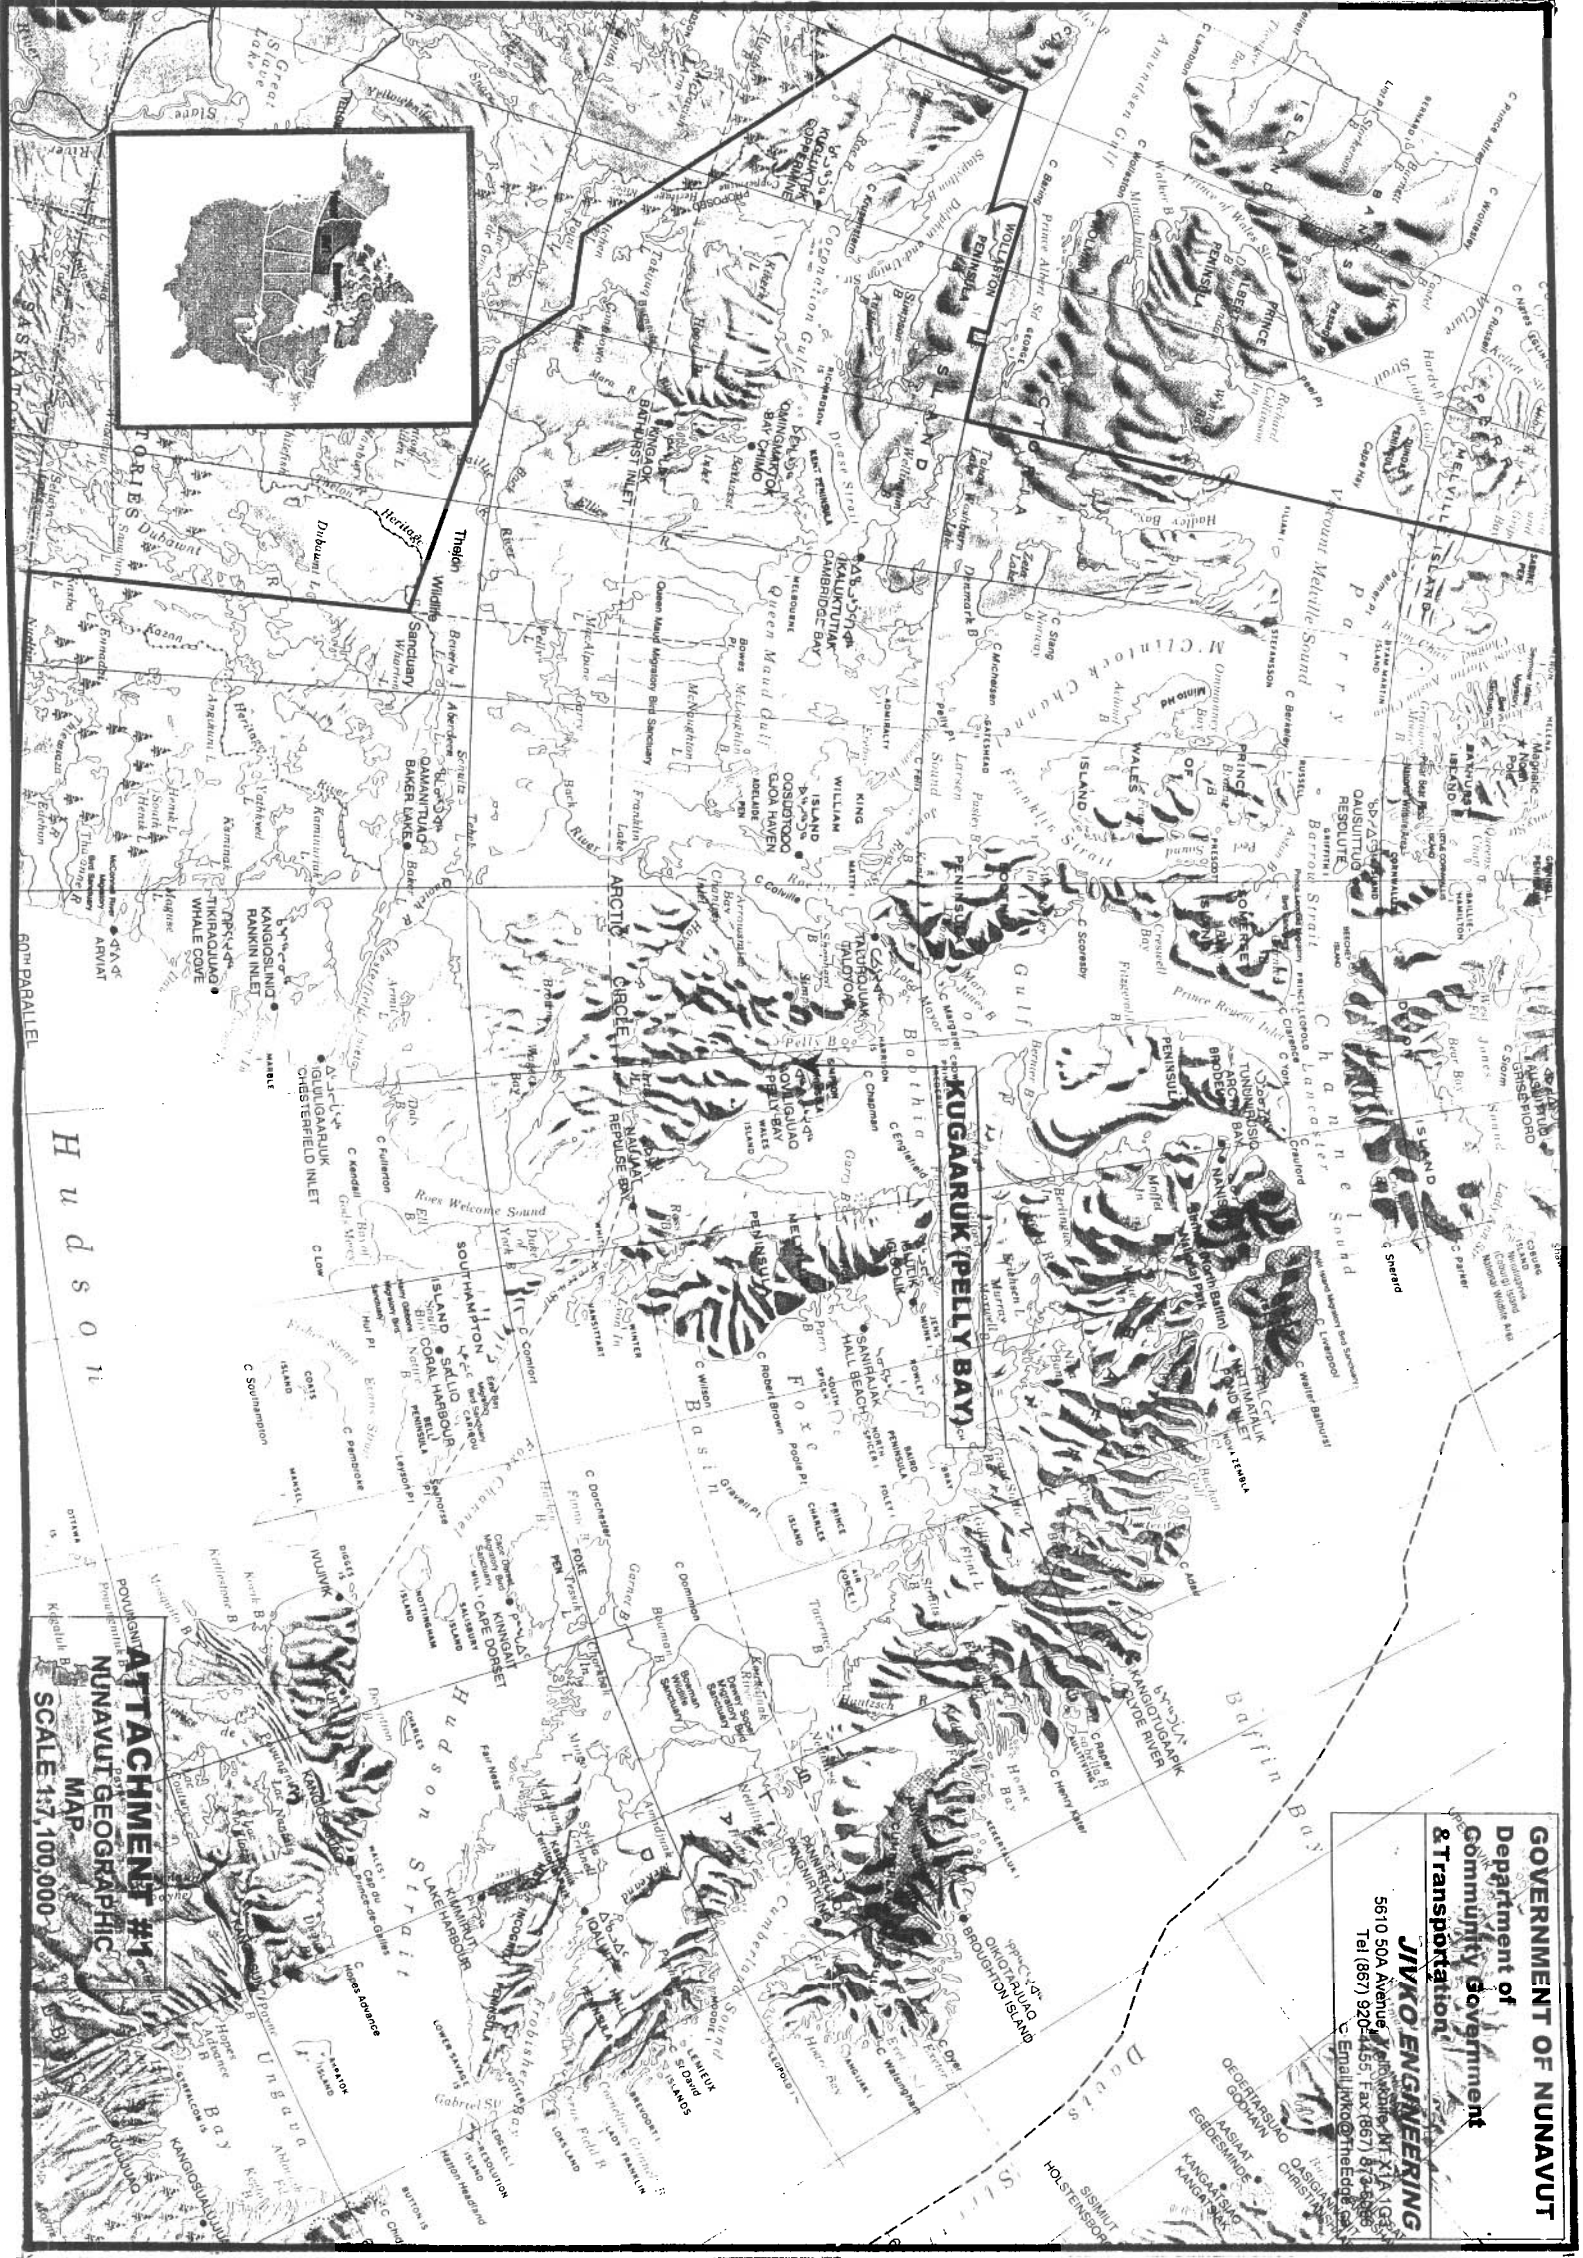


GOVERNMENT OF NUNAVUT
Department of
Community Government
& Transportation

JV/KO ENGINEERING
5610 50A Avenue, Yellowknife, NT X1A 1G5
Tel (867) 920-4455, Fax (867) 873-6098
Email: jvko@theedge.ca

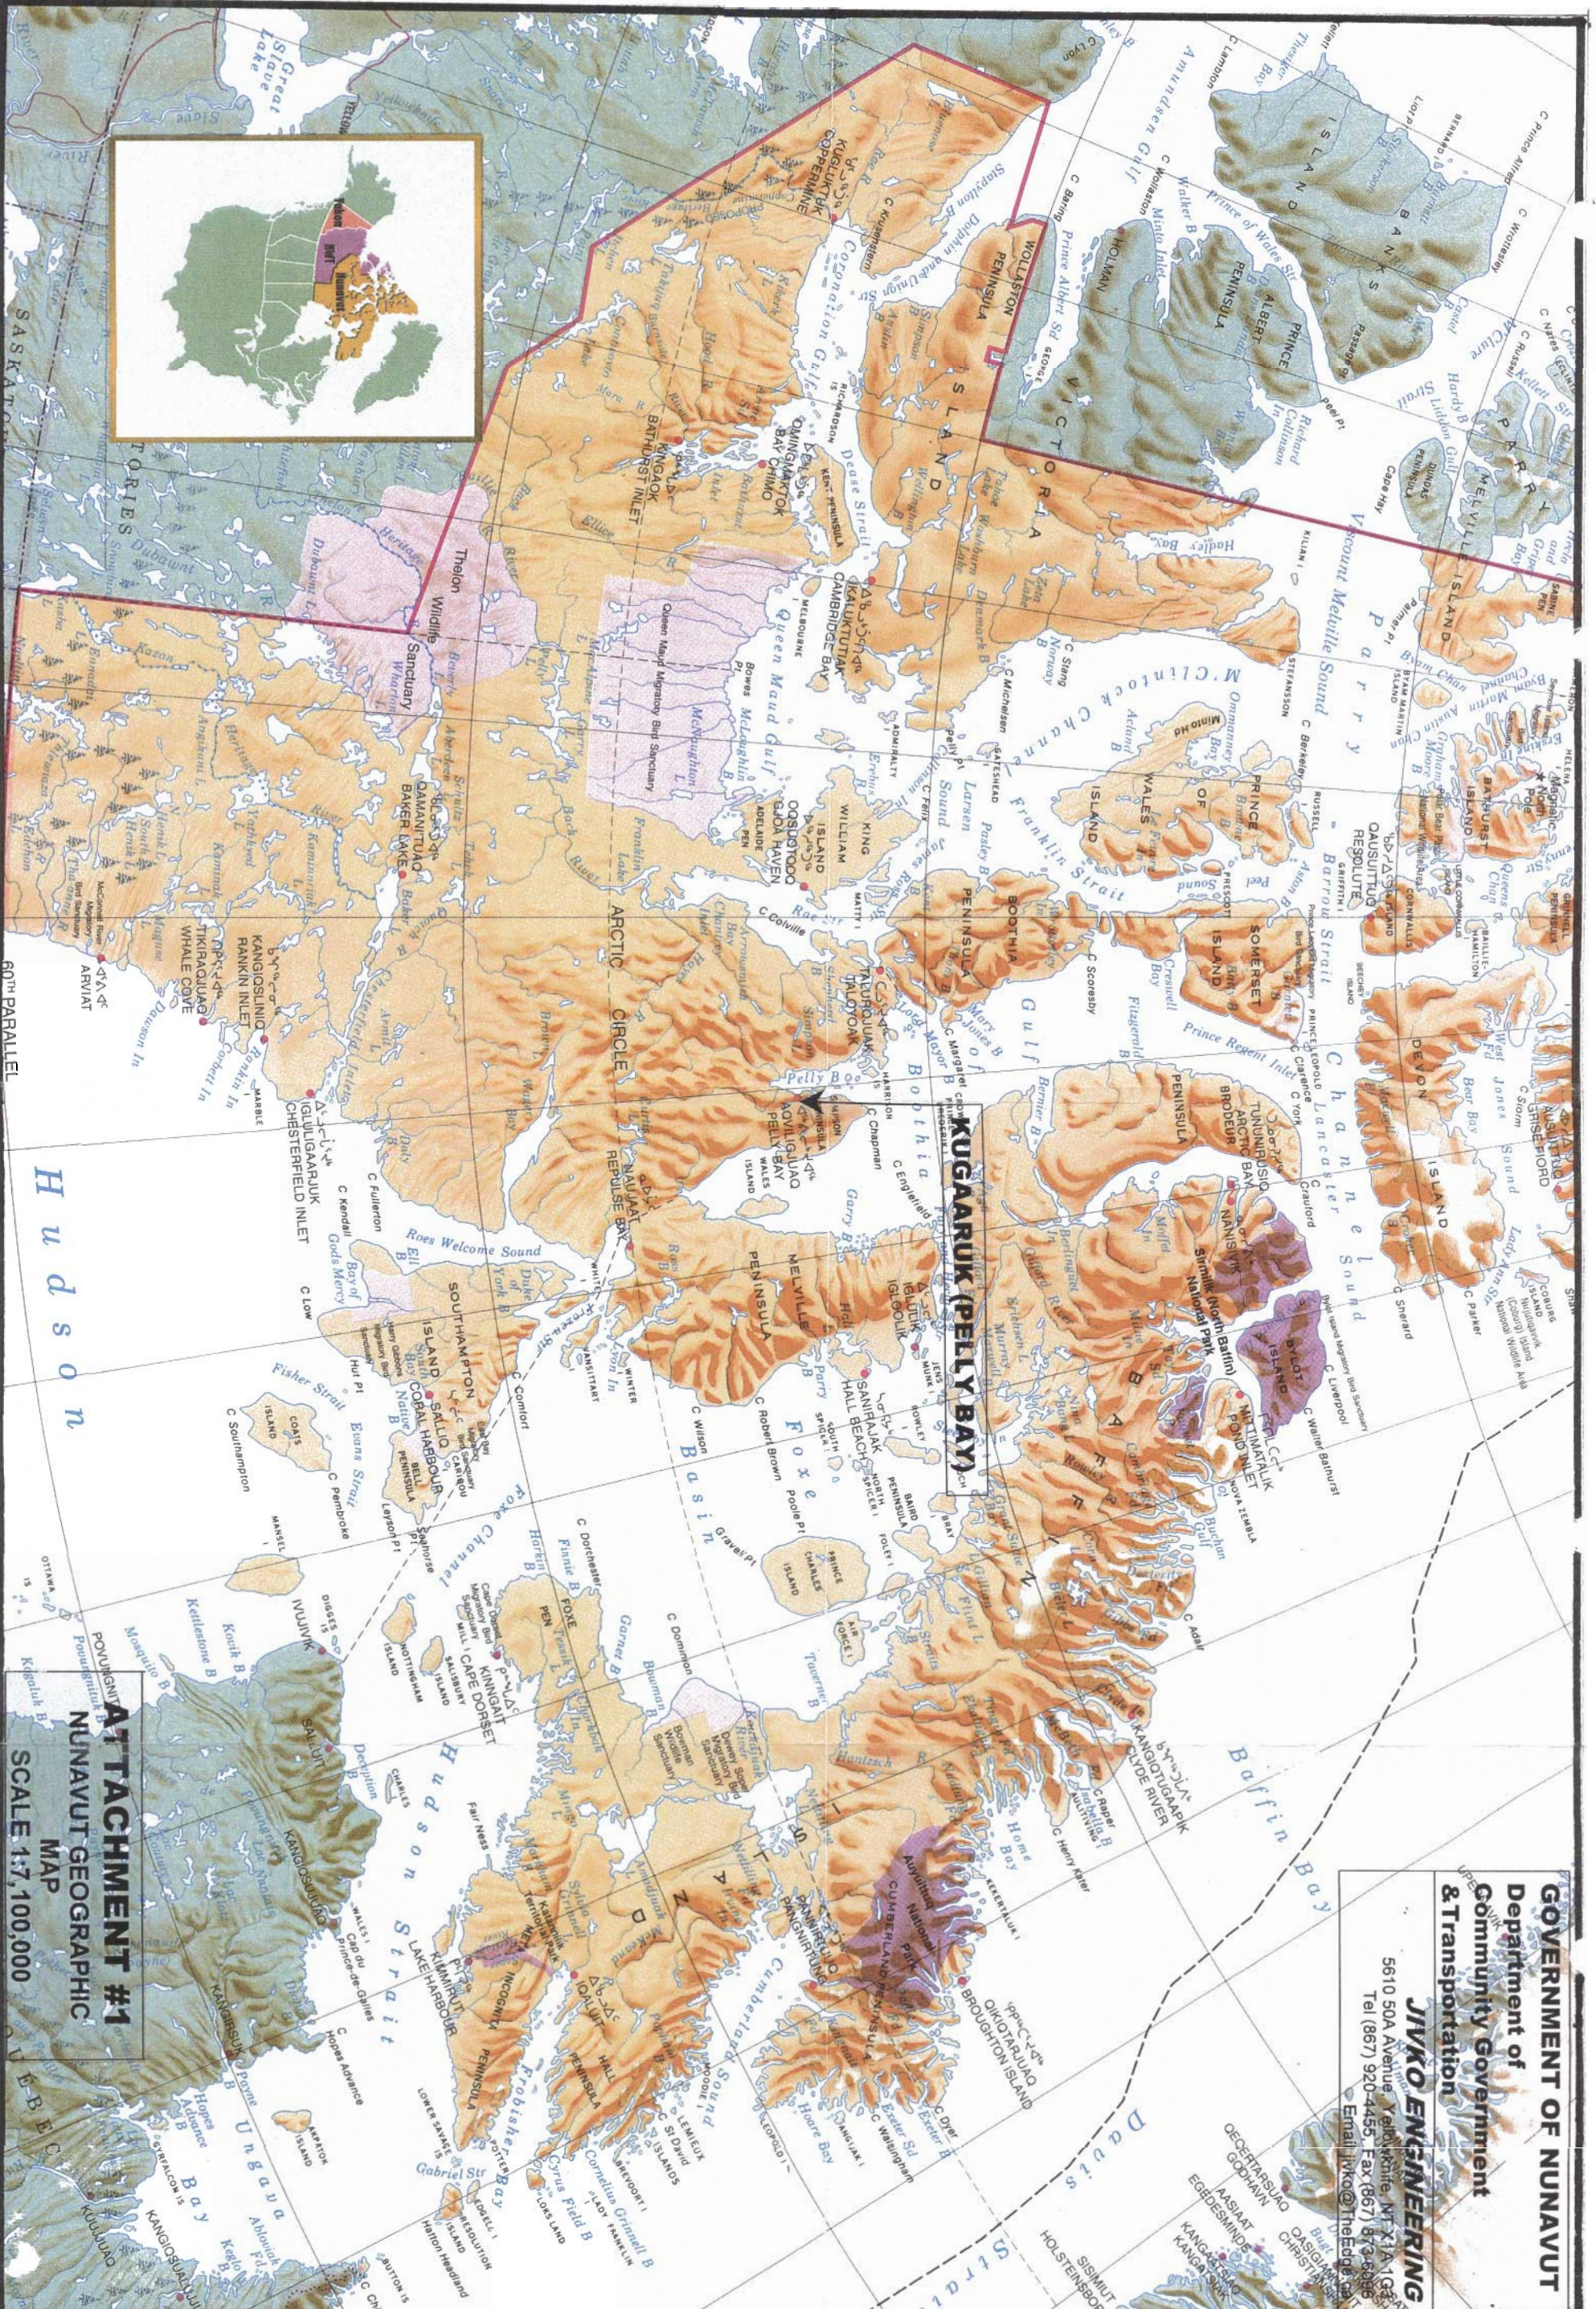

ATTACHMENT #1
NUNAVUT GEOGRAPHIC
MAP
SCALE 1:7,100,000

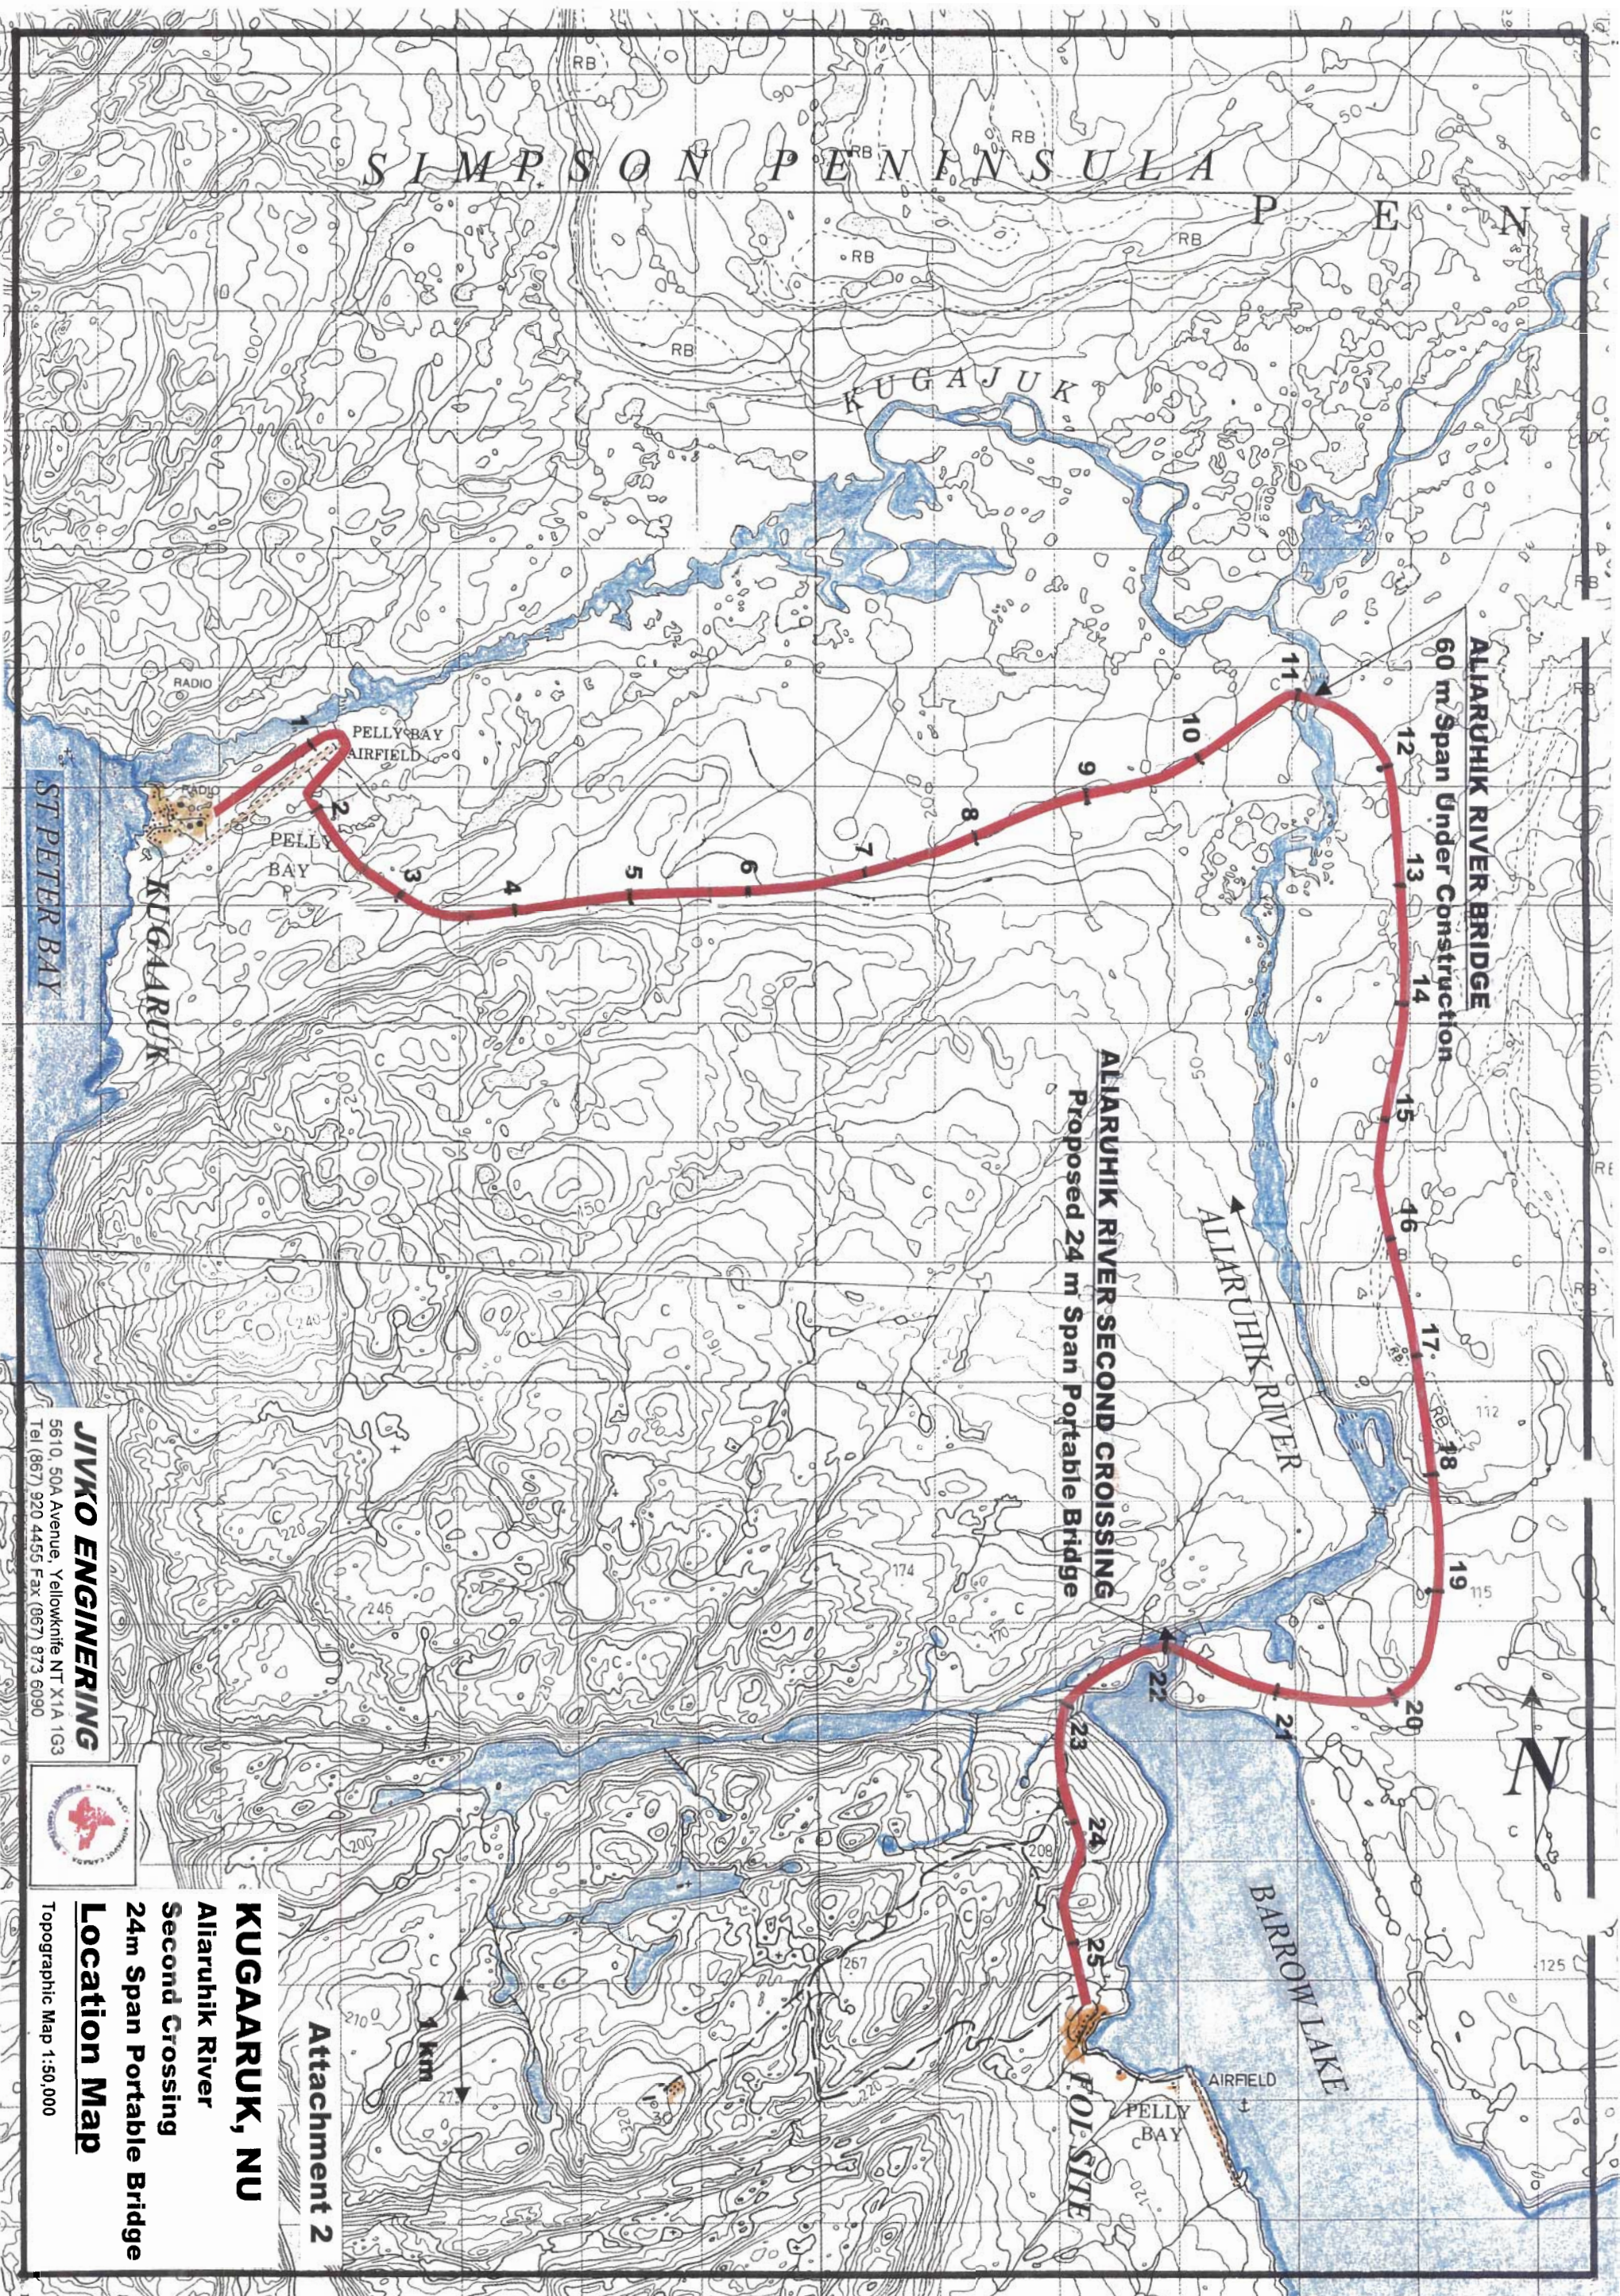

ALIARUK RIVER BRIDGE
60 m Span Under Construction

ALIARUK RIVER SECOND CROSSING
Proposed 24 m Span Portable Bridge

Attachment 2

KUGAARUK, NU

Aliaruk River

Second Crossing

24m Span Portable Bridge

Location Map

JIVKO ENGINEERING
5610, 50A Avenue, Yellowknife NT X1A 1G3
Tel (867) 920 4455 Fax (867) 873 6090



Topographic Map 1:50,000



Nunavut

loading CSA 86.470

MS-200-77

40KN 160KN 160KN

4.25	4.25
------	------

SWH- 36.000 kg

80.000L 02

JIVKO ENGINEERING

5610, 50 "A" Avenue, Yellowknife, NT, X1A-1G3
Phone (867) 920-4455, Fax (867) 873-8090

5610, 50 "A" Avenue, Yellowknife, NT, X1A-1G3
Phone (867) 920-4455, Fax (867) 873-8090

5610, 50 "A" Avenue, Yellowknife, NT, X1A-1G3
Phone (867) 920-4455, Fax (867) 873-8090

Project - LucasArts HL

Alikurik River

DECORD CROZING

4-29-61

GENERAL

04-1-10

4. 72 wise

TEMPORARY BRIDGE

Surveyed by Jivkey


Designed by **Fivex**

2


Date: 14/04/2017

Contract No.	Page	of
Project No.		

Drawing No. **Attachment 3**

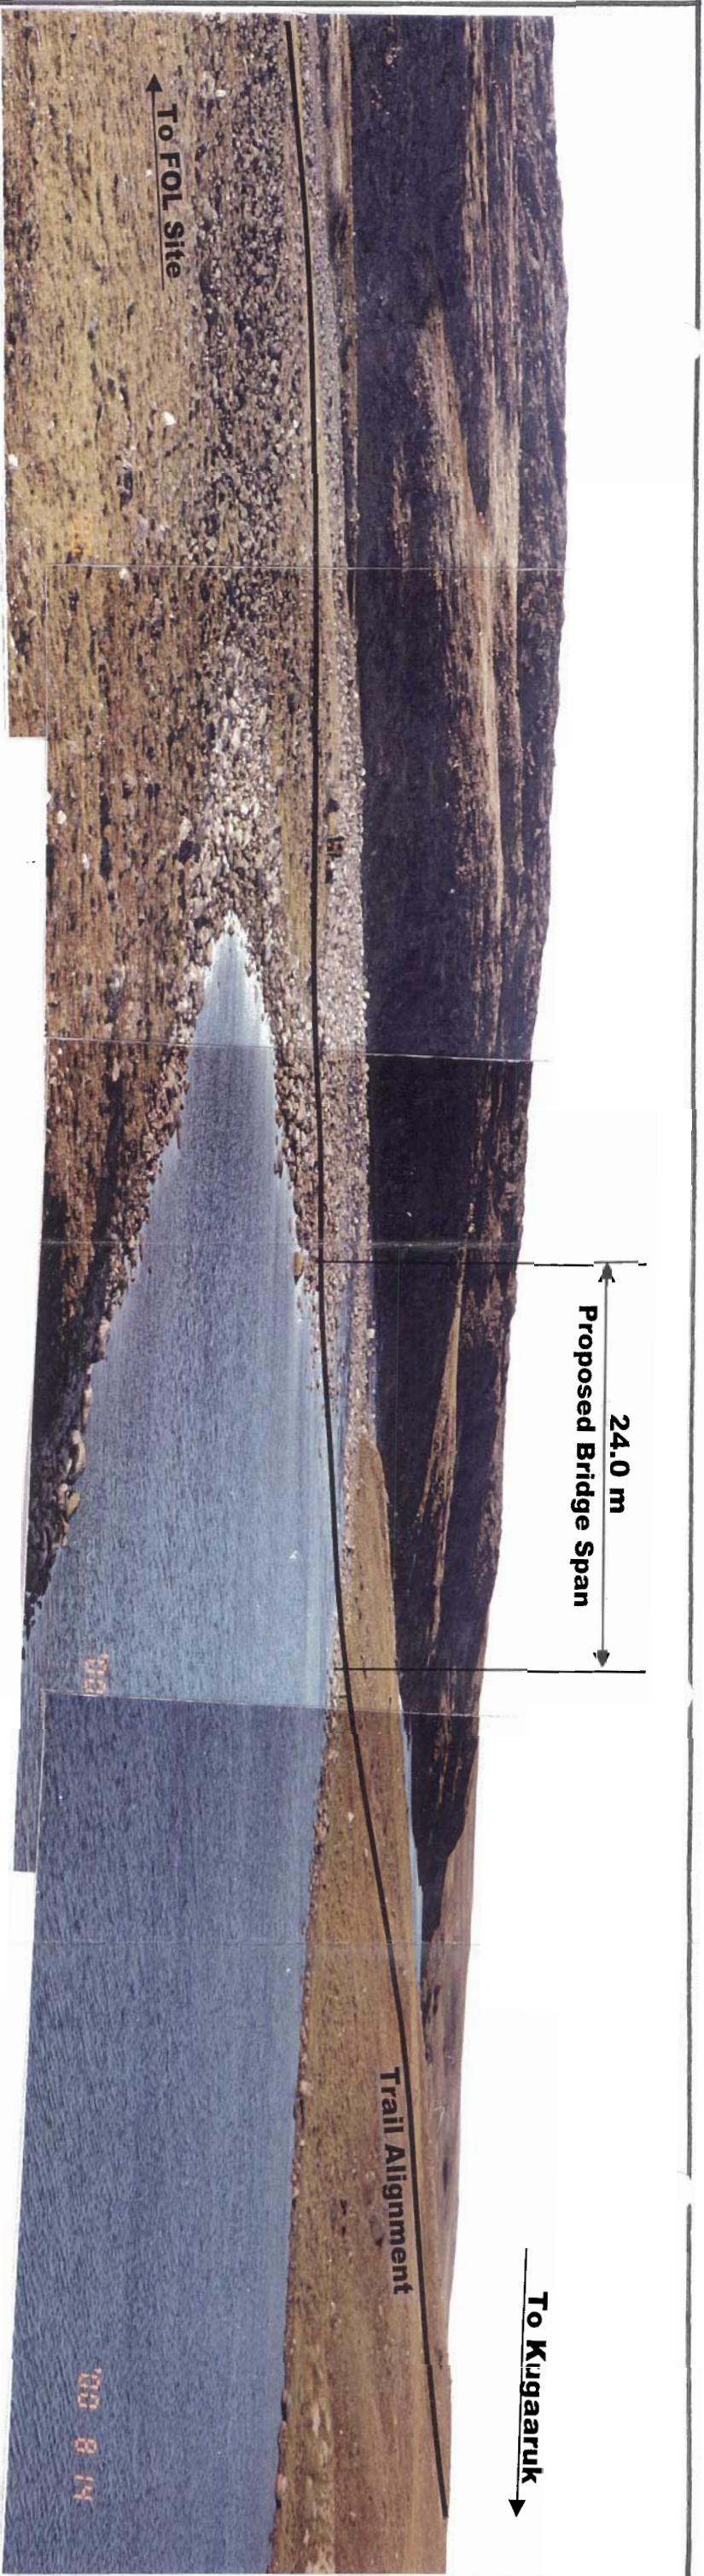

Downstream View of the Proposed Bridge Site

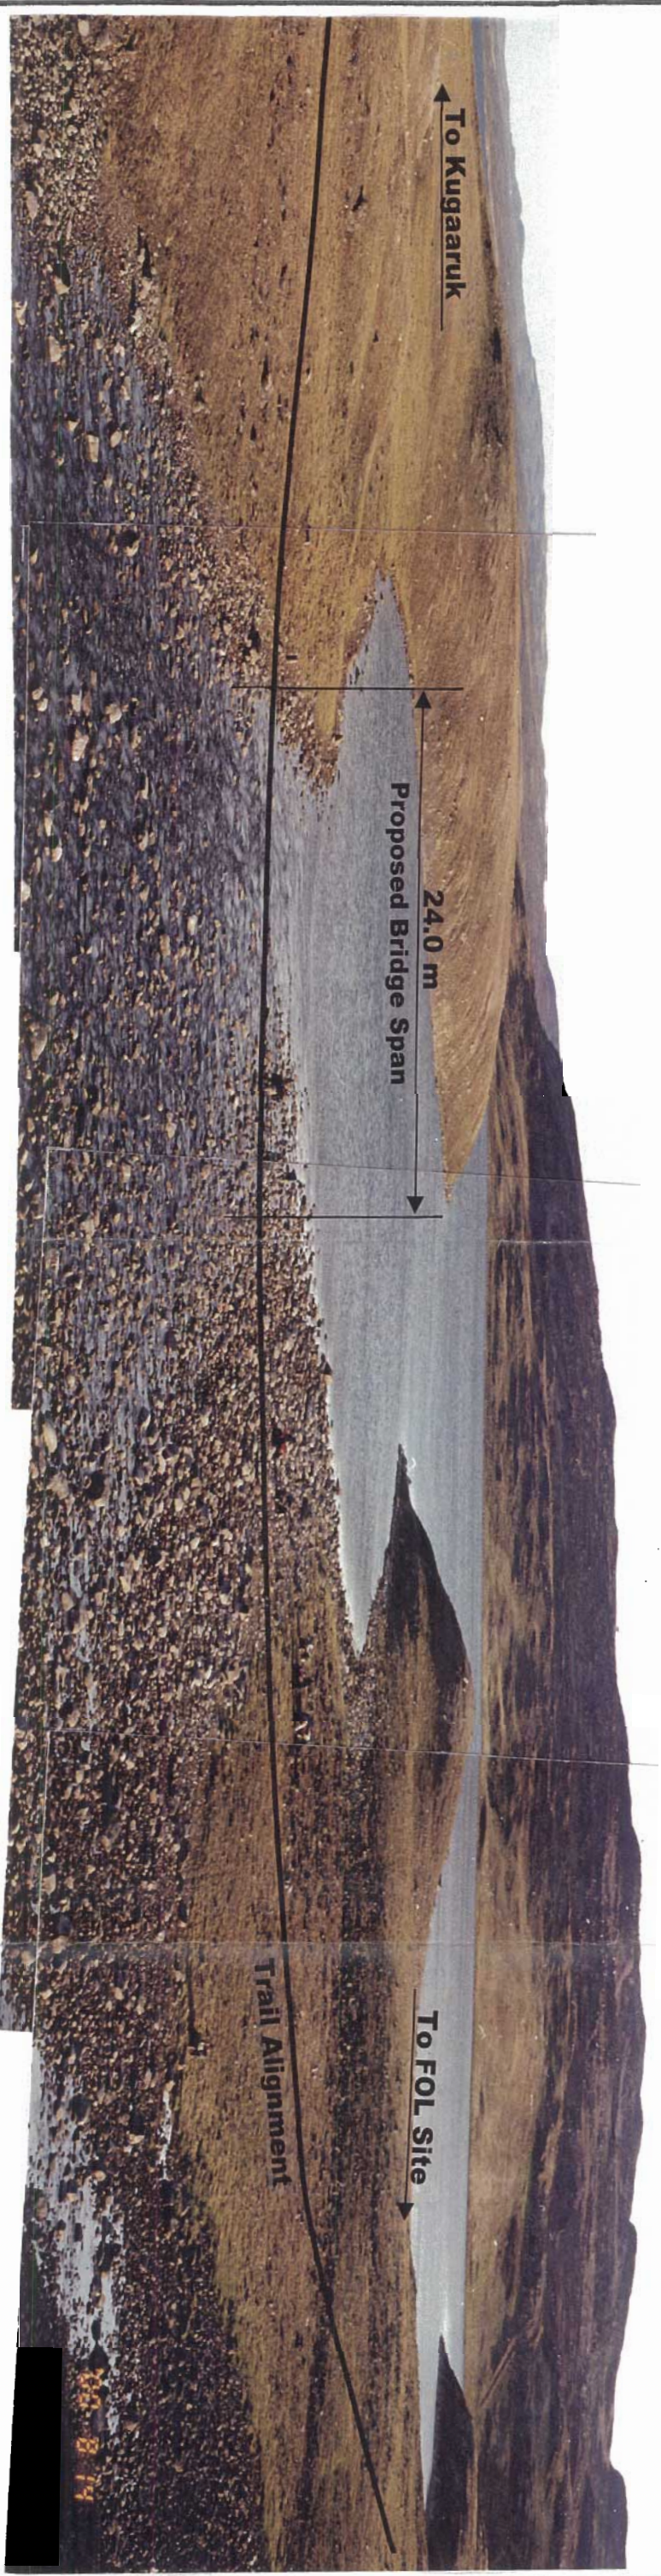

Upstream View of the Proposed Bridge Site