

LEGEND:



Proposed Pad

DATA SOURCES:

BASE TOPOGRAPHY FROM:  
ECHO BAY MINES  
DRAWING ULUSITE.DWG 1:2,000 SCALE  
DATED 96/12/31

ECHO BAY MINES DRAWING ULUTOPO.DWG  
"ULU MINESITE AS SURVEYED" FIGURE NO. 3  
1998?

SITE FACILITIES FROM:  
DRAWING BY BGC ENGINEERING INC.  
PROJECT NO. 0385-002-02  
FIGURE 11 REV 0  
TITLE: ORE AND WASTE ROCK STORAGE PADS  
PROPOSED MODIFICATIONS  
PROJECT: ULU MINE - WASTE ROCK & ORE  
STORAGE PLAN  
DATED: MARCH 2005



SCALE 1:4000

PROJECTION : UTM NAD83 Zone12  
CONTOUR INTERVAL : 2 m (ASL)

REVIEWED BY : AK

PREPARED BY : PW

DATE ISSUED : NOVEMBER, 2005

PROJECT NO. : 51-027

FILE NAME : 51027-B2-03.dwg

REVISION : 0

Project: High Lake Project Description  
Location: High Lake, Nunavut  
Client: Wolfden Resources

PROPOSED SITE LAYOUT  
ULU PROJECT



Gartner Lee

Figure No.

3



**LEGEND:**


-  Proposed Winter Route
-  Proposed All-Weather Route
- Inuit Owned Lands**
-  Subsurface Rights
-  Surface Rights

**DATA SOURCES AND DISCLAIMERS:**

Project Study Areas and Existing/Proposed Infrastructure data compiled by WolfdenResources Inc. and Gartner Lee Ltd.

National Topographic Database (NTDB) compiled Natural Resources Canada (NRCAN), at 1:250,000 scale.

Inuit Owned Lands compiled by Nunavut Tunngavik Incorporated. Inuit Owned Lands boundaries are approximate. They are based on the Designated Map Plan and are not based on any plan of survey.

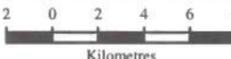  
 Scale 1:300,000

Projection: UTM Zone 12      Datum: Nad 83

Reviewed by: GF  
 Prepared by: EM  
 Date Issued: November, 2005  
 Project Number: 51027  
 File Name: 51027\_05kNov28\_Fig5\_C1\_regional.mxd  
 Revision: 1



  
 Project: High Lake  
 Location: High Lake, Nunavut  
 Client: Wolfden Resources Ltd.

**Proposed All-season and Winter Road Routes**



Figure  
**5**

Path: S:\AutoCad\acad-Prj\2005\51-027 HL Proj Descrip\B2\_Alistair\_Work\_Nov05\ Plotted on: Nov 29, 2005-5:28pm Edited by: pwhiting

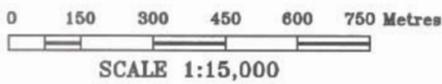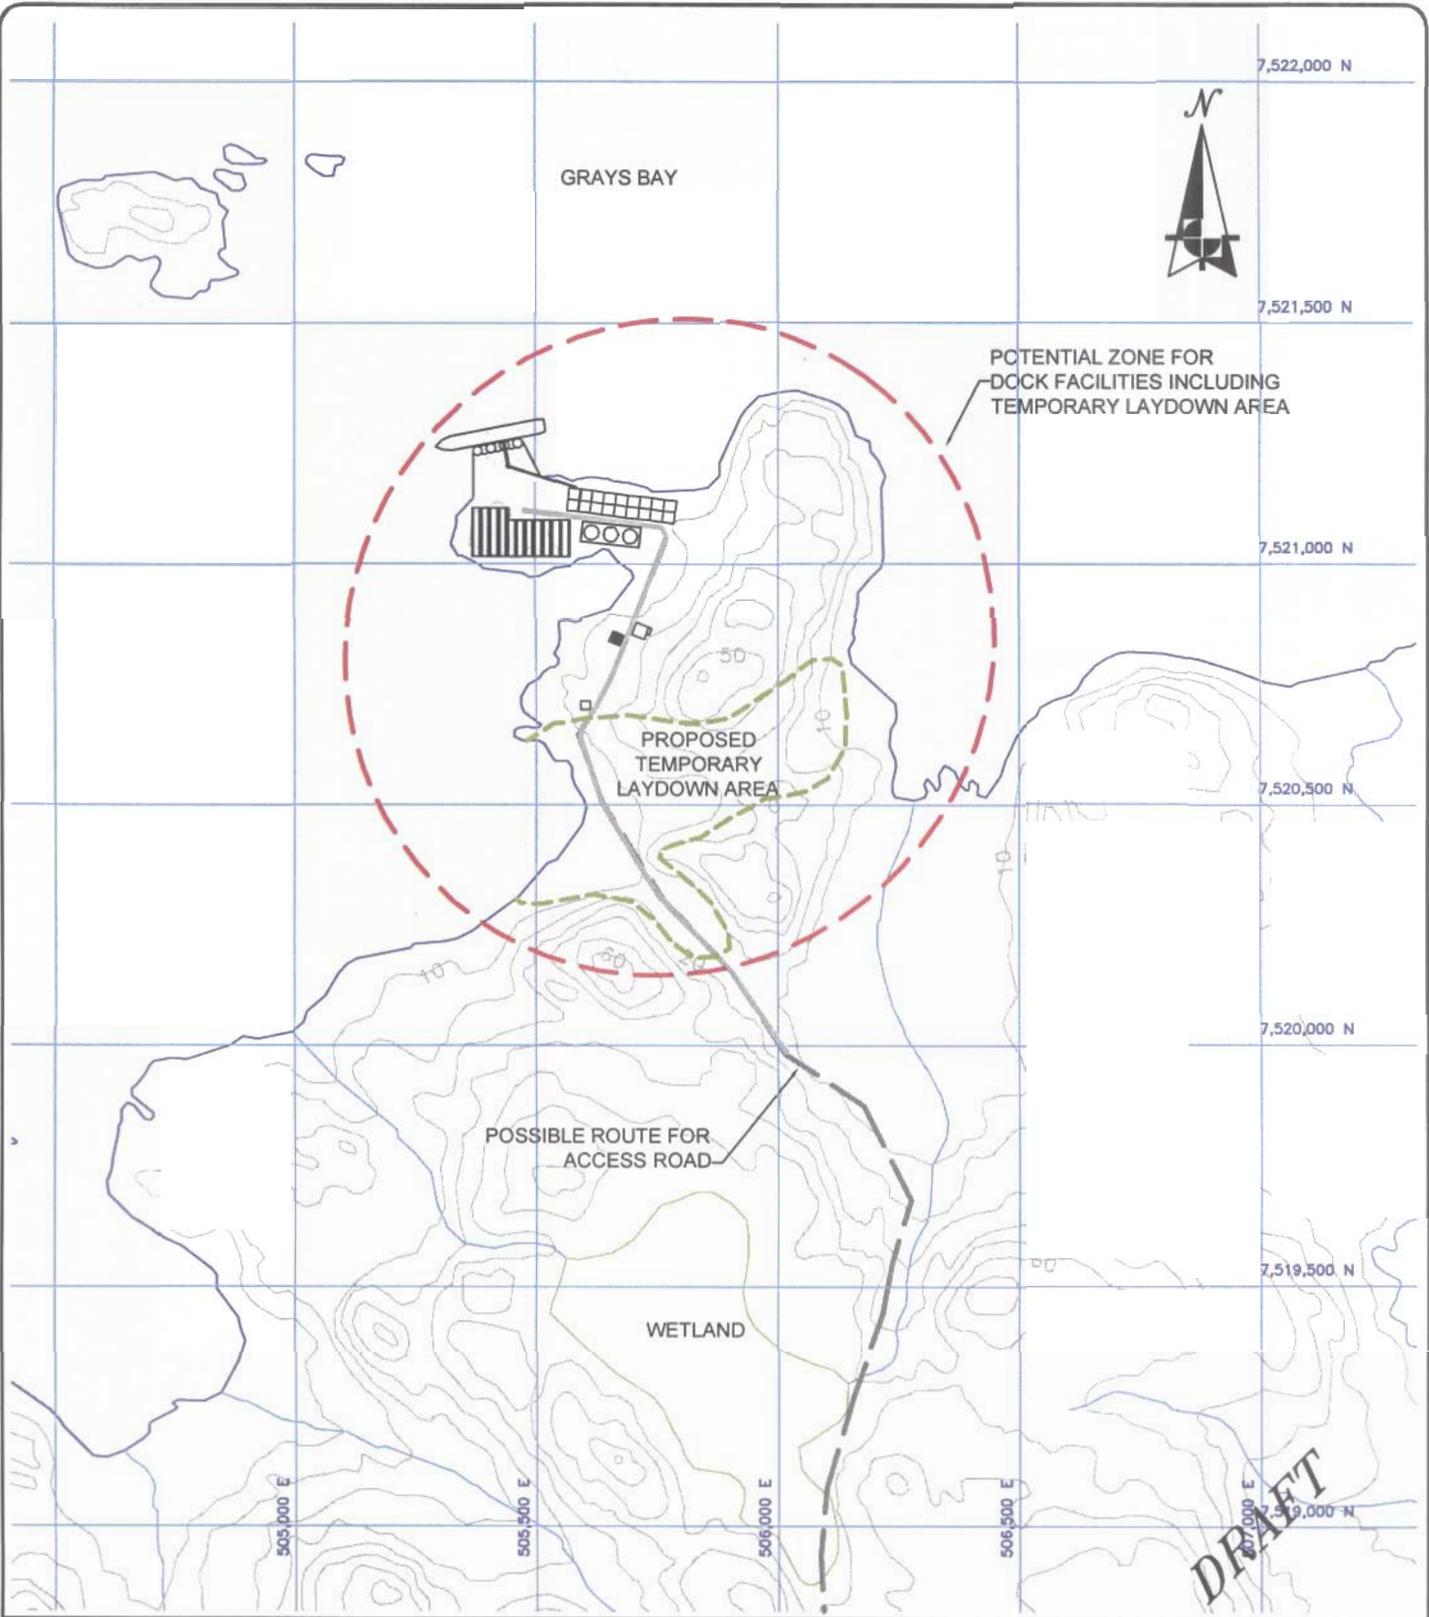

SOURCE OF PROPOSED SITE FACILITY DETAILS:  
 WARDROP ENGINEERING DRAWING 0551310100-DWG-G0003 - B  
 DATE: 05-05-12  
 TITLE:  
 GRAYS BAY - PORT SITE DOCK AREA GENERAL ARRANGEMENT

PROJECTION: NAD 83 ZONE 12  
 CONTOUR INTERVAL: 2 m (ASL)

REVIEWED BY: AK  
 PREPARED BY: PW  
 DATE ISSUED: NOVEMBER, 2005  
 PROJECT NUMBER: 51-027  
 FILE NAME: 51027-B2-01.dwg  
 REVISION: 0

Project: High Lake Project Description  
 Location: High Lake, Nunavut  
 Client: Wolfden Resources

**CONCEPTUAL SITE LAYOUT  
 PROPOSED DOCK FACILITY**



Figure No.

**DRAFT**