




KGS FILE NO.: P:\Projects\2008\06-1344-01\Env\Oggs\Revision A\06-1344-01-01revA.dwg
24"x36" PLOT SCALE: 1

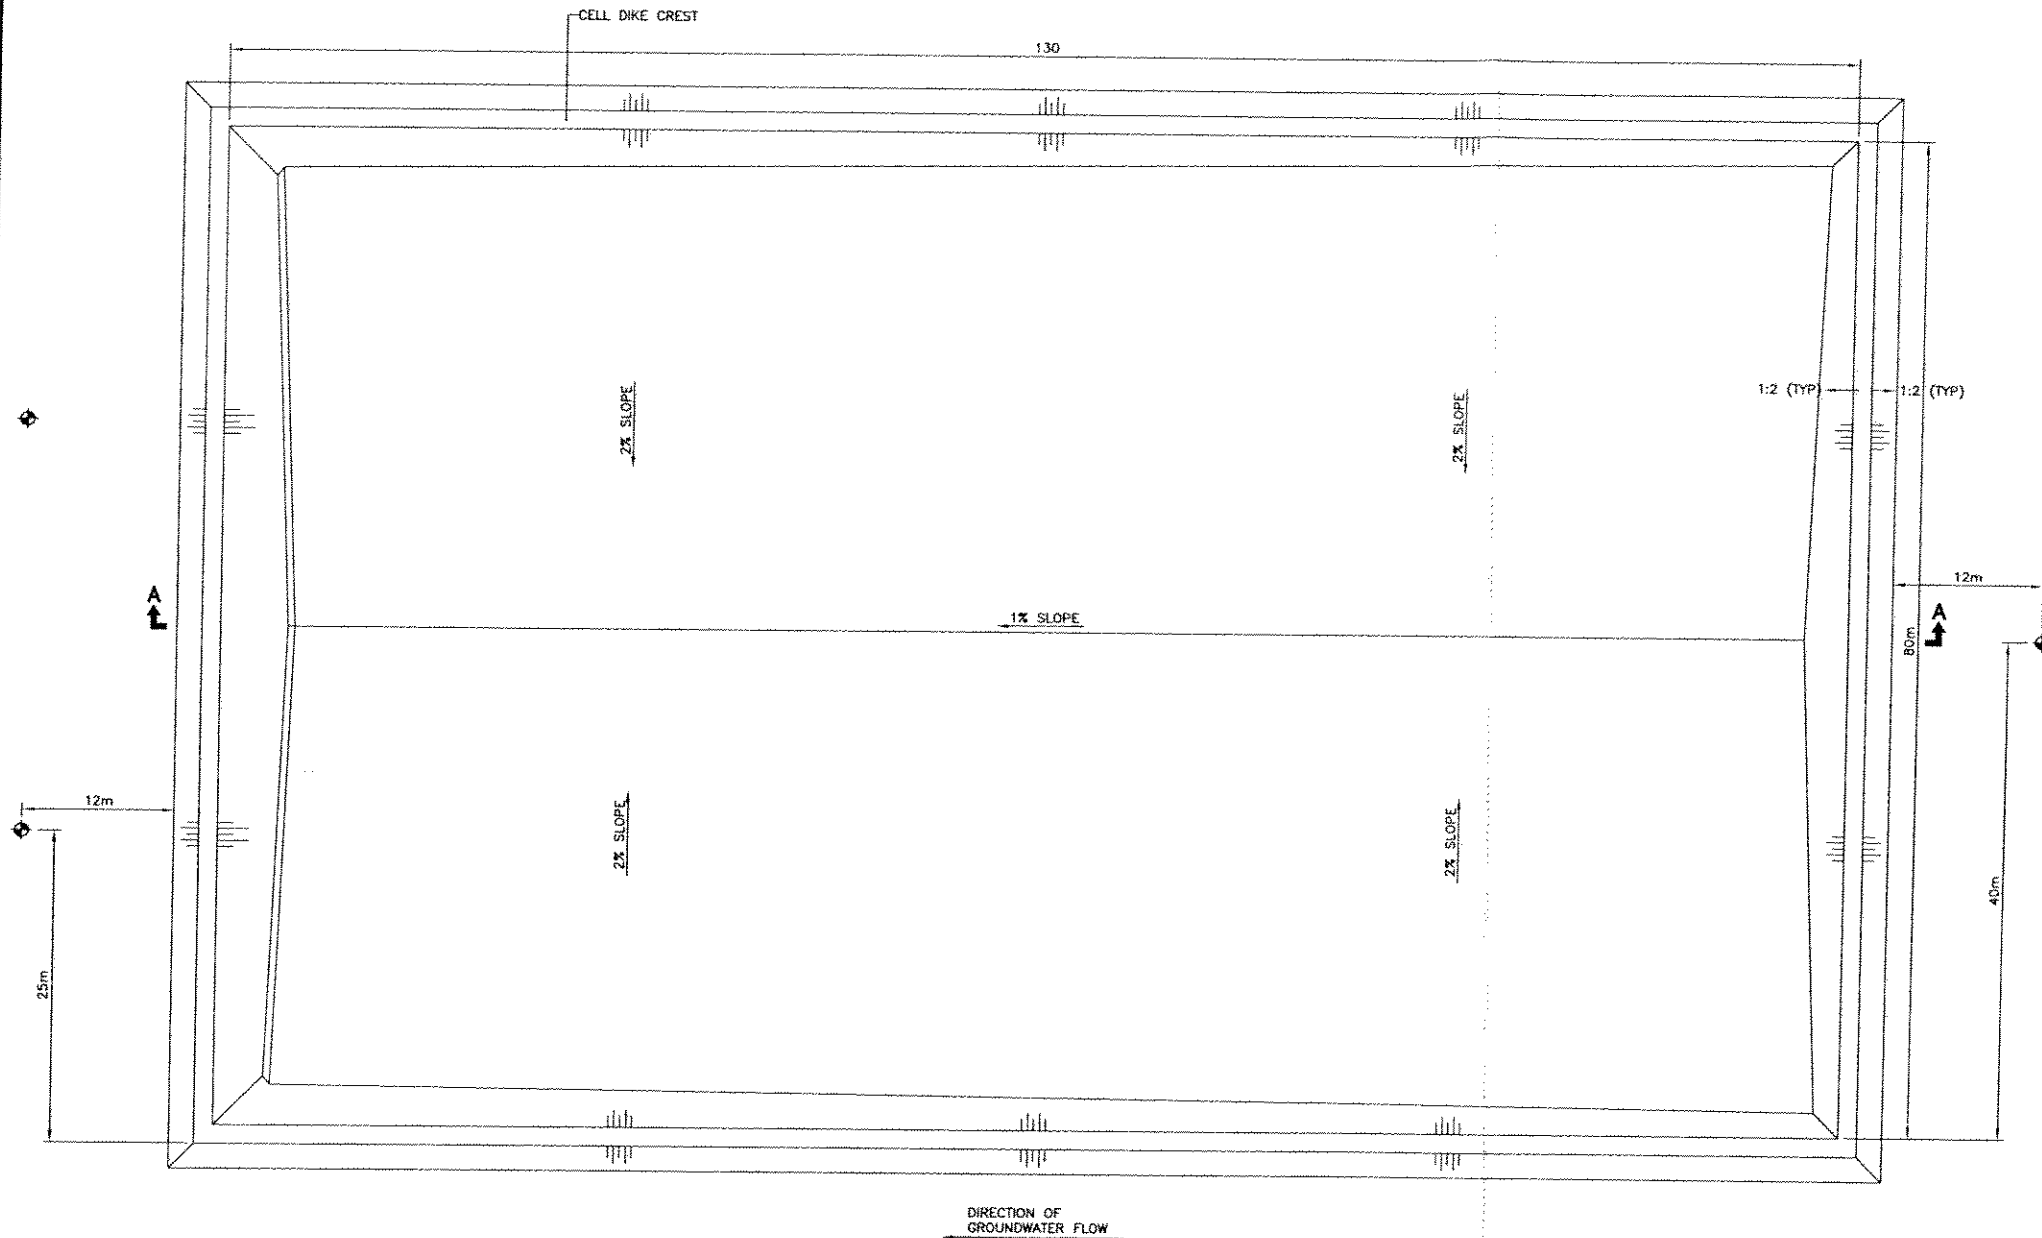


PLAN

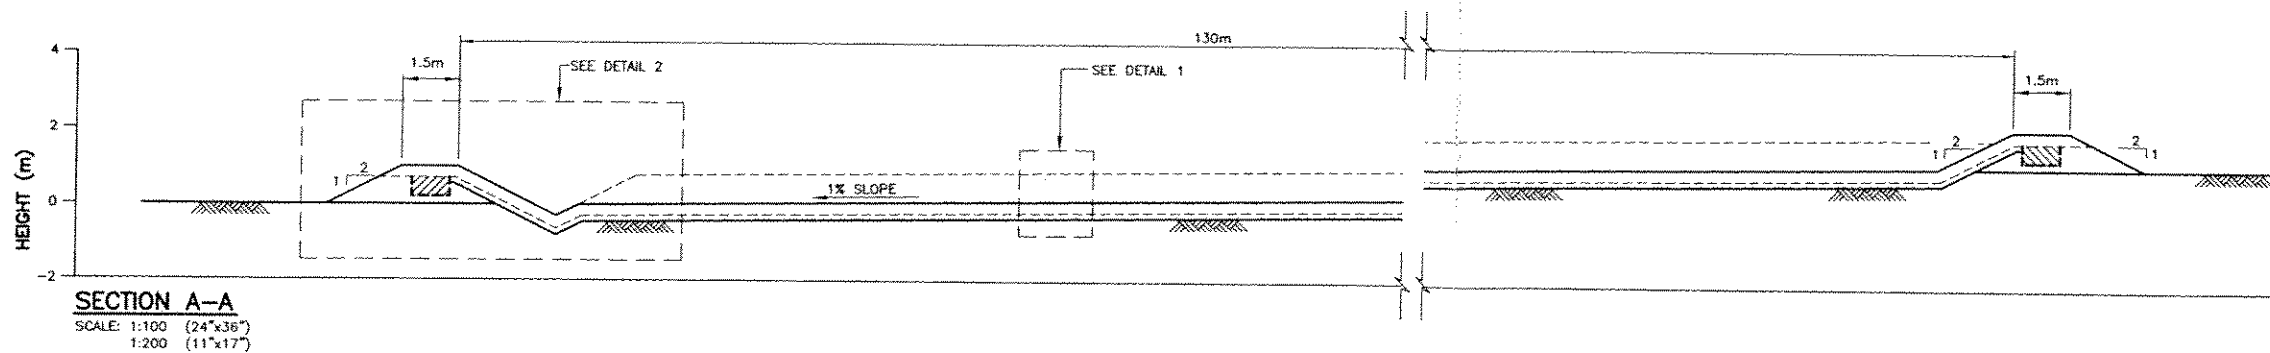


SECTION A-A
SCALE: 1:100 (24"x36")
1:200 (11"x17")

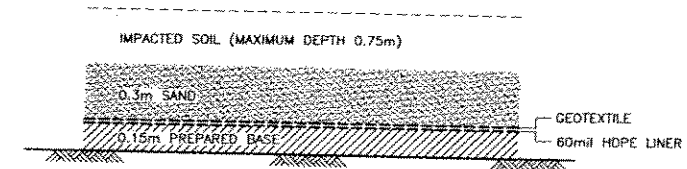

DETAIL 1 (FLOOR LINER)
SCALE: 1:20 (24"x36")
1:40 (11"x17")

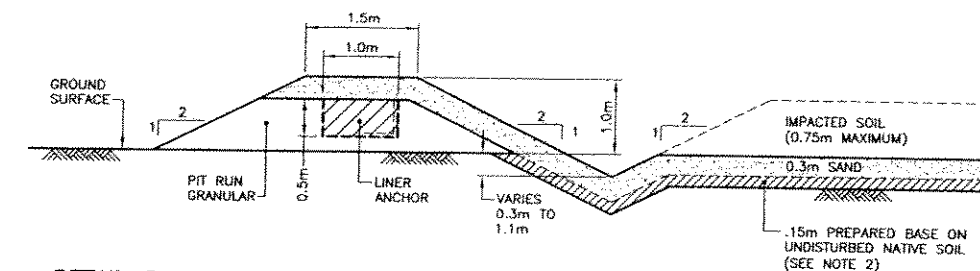

DETAIL 2
SCALE: 1:50 (24"x36")
1:100 (11"x17")

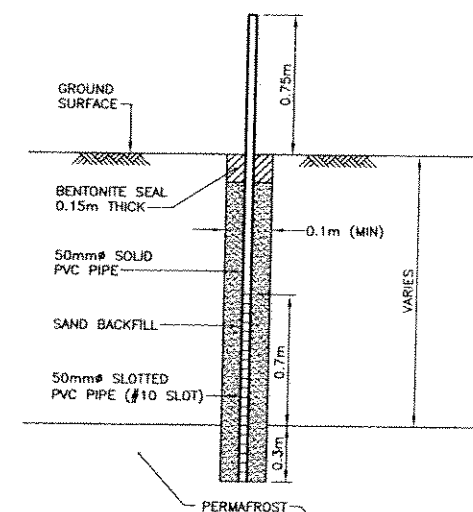

DETAIL 3
SCALE: 1:20 (24"x36")
1:40 (11"x17")

LEGEND

MONITORING WELL (SEE DETAIL 3)

NOTES

1. EXACT LOCATION OF FACILITY TO BE DETERMINED ON SITE.
2. IF SUITABLE SOIL CONDITIONS EXIST, BASE TO BE PREPARED BY SCARIFYING EXISTING GROUND TO A MINIMUM DEPTH OF 0.15m, REMOVING STONES LARGER THAN 50mm AND COMPACTING TO 95% DENSITY. IF SOIL CONDITIONS ARE NOT SUITABLE, BASE TO BE PREPARED BY PLACING SAND TO A MINIMUM DEPTH OF 0.15m AND COMPACTING TO 95% DENSITY.



A 25/04/06 PRELIMINARY DESIGN NOT FOR CONSTRUCTION

REVISIONS / ISSUE	
A	SECTION LETTER OR DETAIL NUMBER
B	DRAWING WHERE SECTION OR DETAIL IS DRAWN OR DRAWING WHERE SECTION OR DETAIL WAS INDICATED
	SECTION OR DETAIL SHOWN ON SAME DRAWING

KGS GROUP CONSULTING ENGINEERS & PROJECT MANAGERS
WINNIPEG (204) 896-1208
THUNDER BAY (807) 345-2233

WINNIPEG ENVIRONMENTAL REMEDIATION INCORPORATED

PROJECT: LAND TREATMENT UNIT
IQUALUIT AIRPORT
NUNAVUT

SOIL TREATMENT CELL
PLAN, SECTIONS AND DETAILS

PERMIT TO PRACTICE
KGS GROUP
Signature: [Signature]
Date: April 26/06
PERMIT NUMBER: P419
The Association of Professional Engineers, Geologists and Geophysicists of the NW/NU

DESIGNED BY: EC	DRAWN BY: EC
CHECKED BY: RS	CHECKED BY: EC
SCALE: AS NOTED	DATE: APRIL 2006
KGS DWG. NO.: 06-1344-01	01
CLIENT DWG. NO.:	REV: A

FIGURE 1