


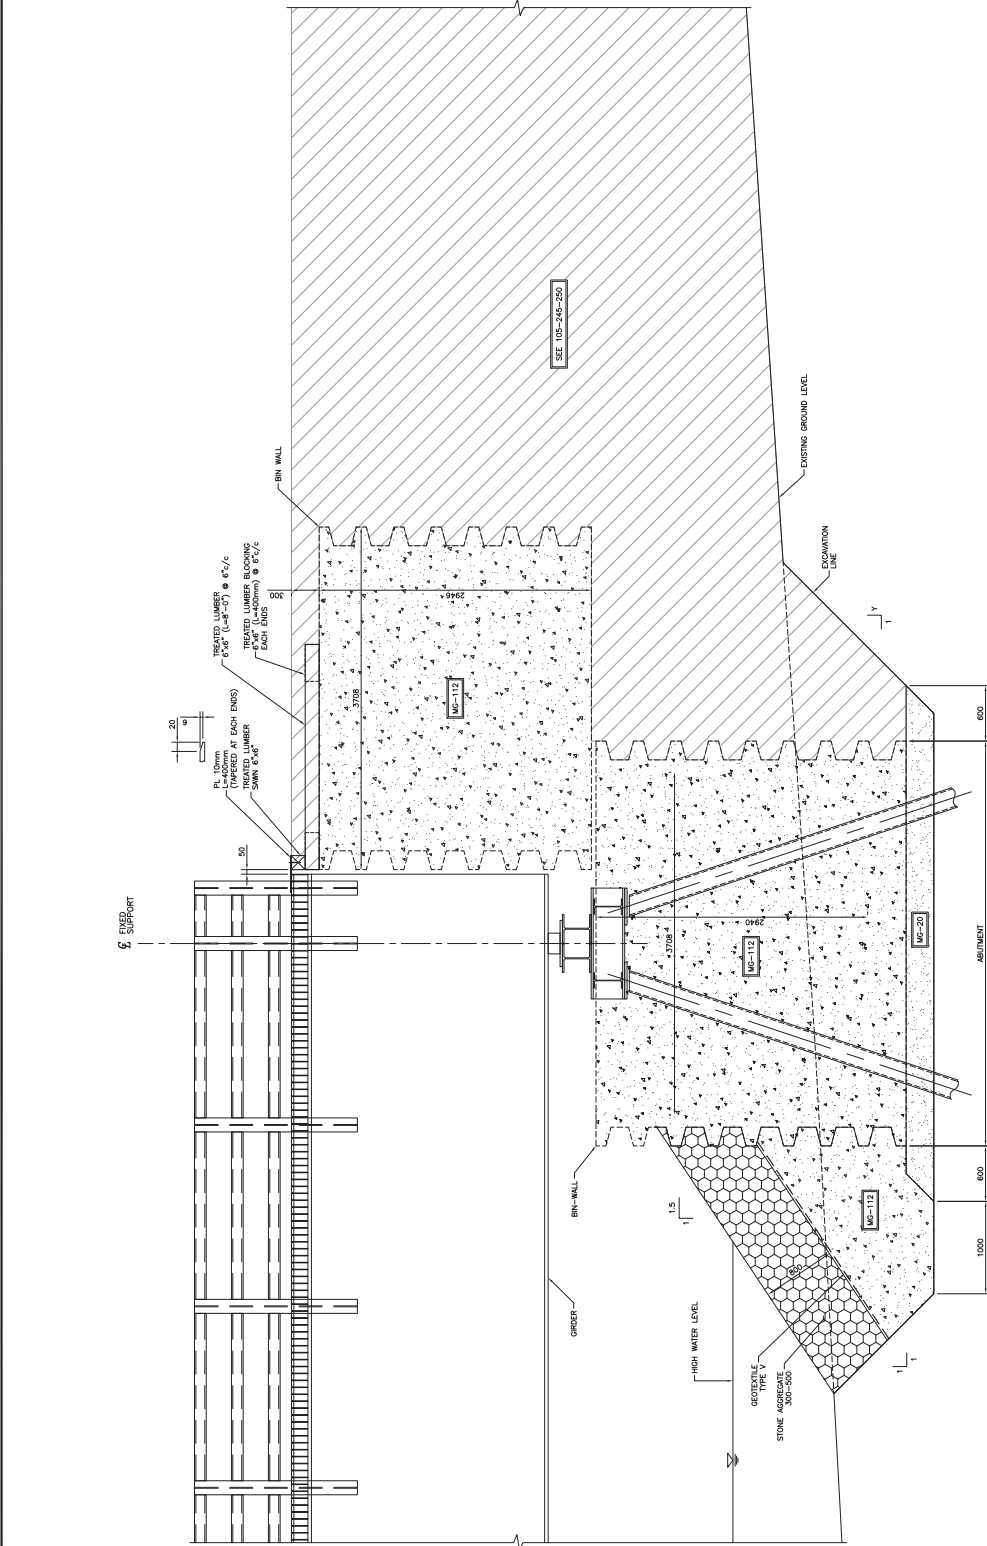

THE SLOPE OF THE EXCAVATION LINE SHOWN IS FOR INFORMATION PURPOSES ONLY. THE CONTRACTOR MUST USE THE PROPER SLOPE TO ENSURE ADEQUATE STABILITY OF THE EXISTING SOIL.

5/4.5
1:25[illegible]