

TO HEADLINE MINE


BRIDGE

65.300 END TO END BRIDGE


64800 C TO C BEARINGS

3600/800 TO FLOOR BEAMS ; 1800 3600 TO LATERAL BRACING ; 90500 TO CROSS BRACING

EL. 7377 DECK

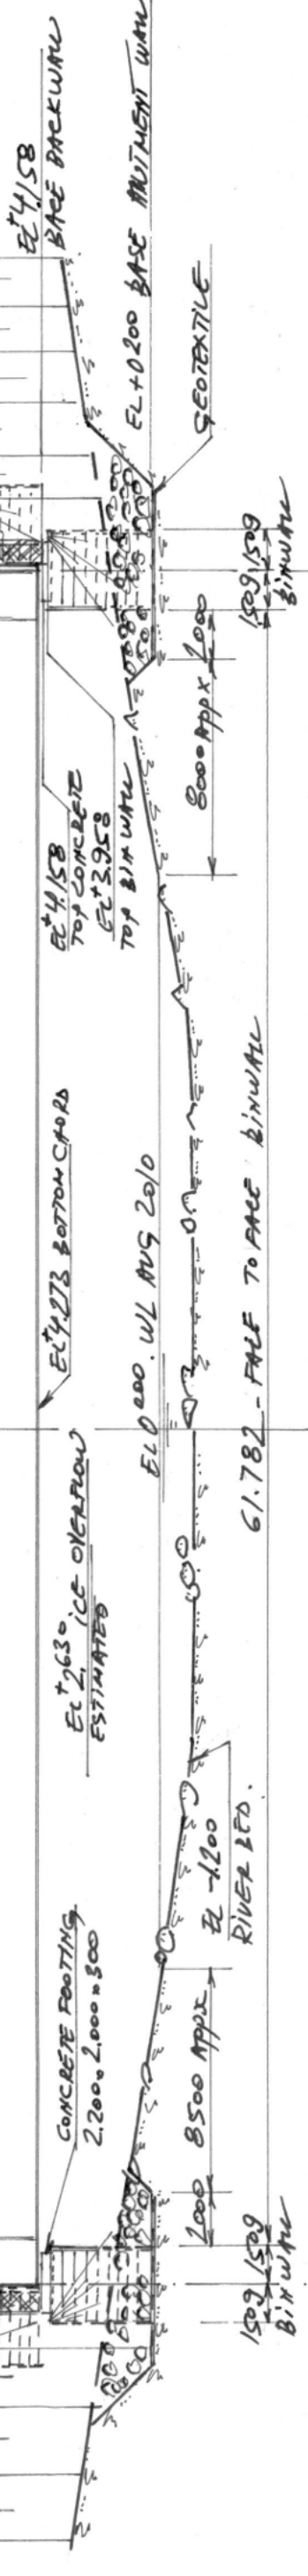

ELEVATION 1:250

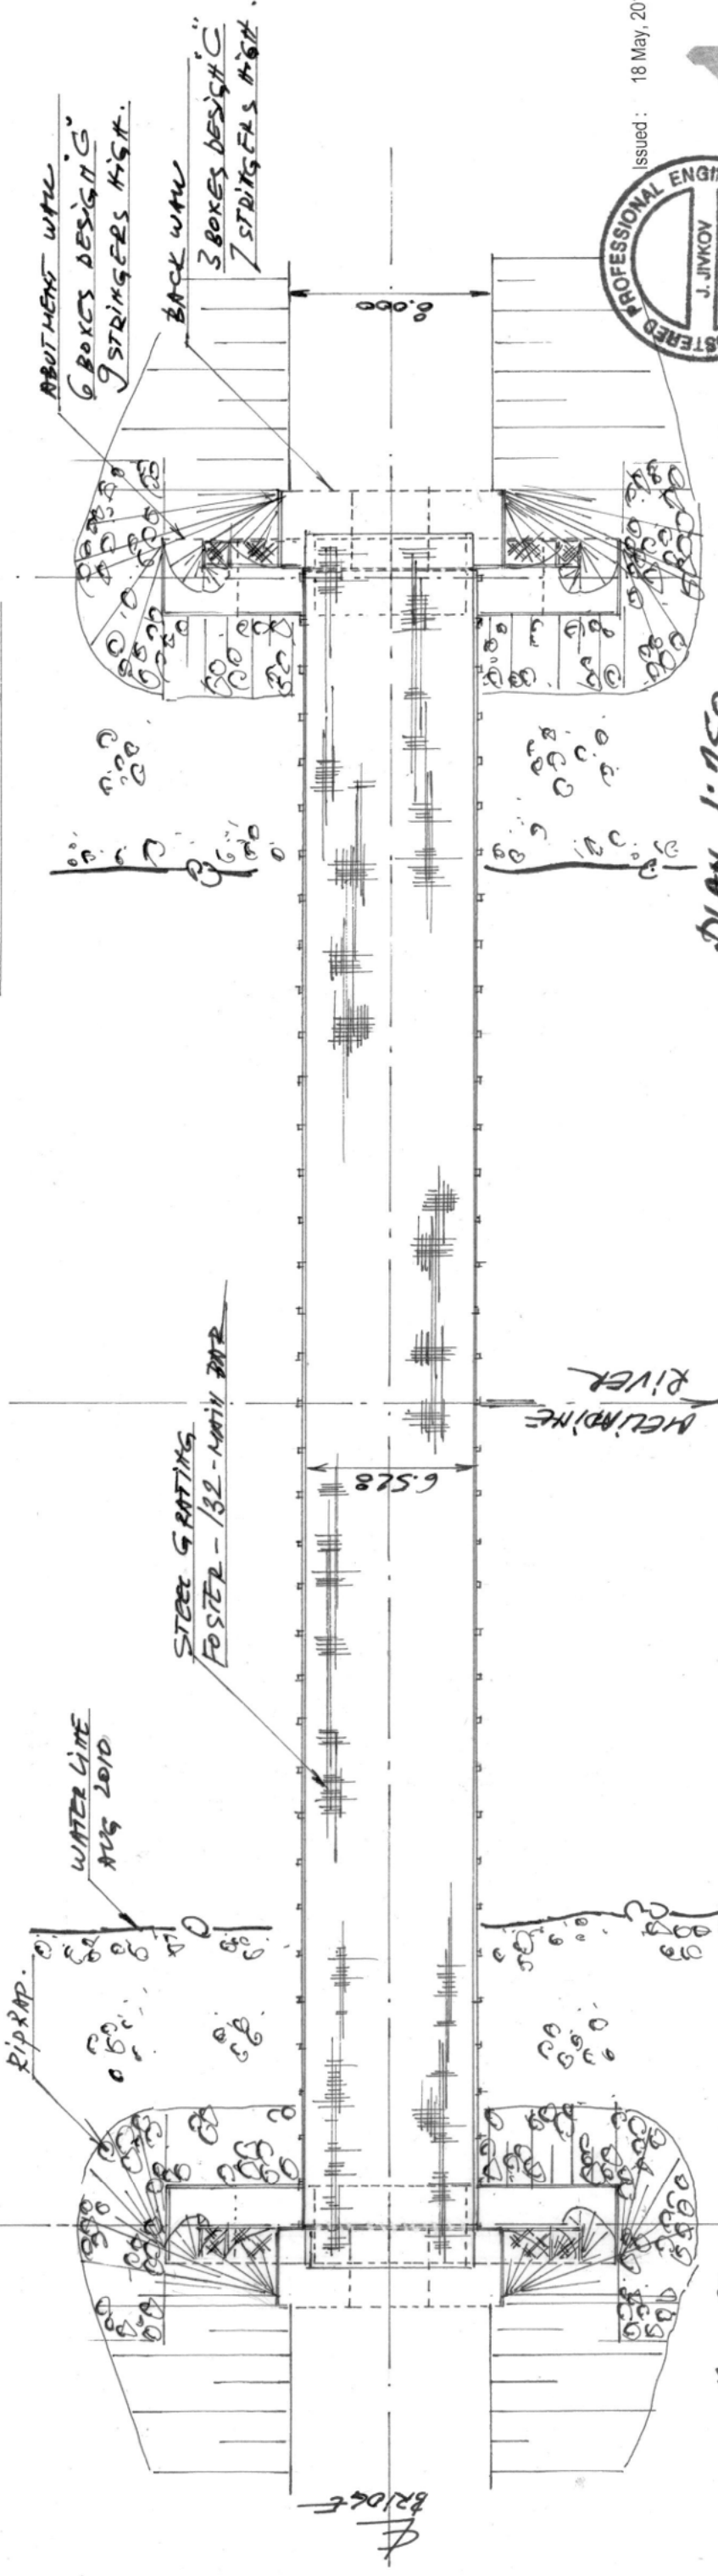

Issued : 18 May, 2011



PLAN 1:250



Me Gen 1 of 2

Rankin Inlet, NU  
Meliadine River Bridge  
Span 64.8 m  
General Layout, Design Load

DESIGN VEHICLE S600-C1.615  
TWO LANES LOADED.

