




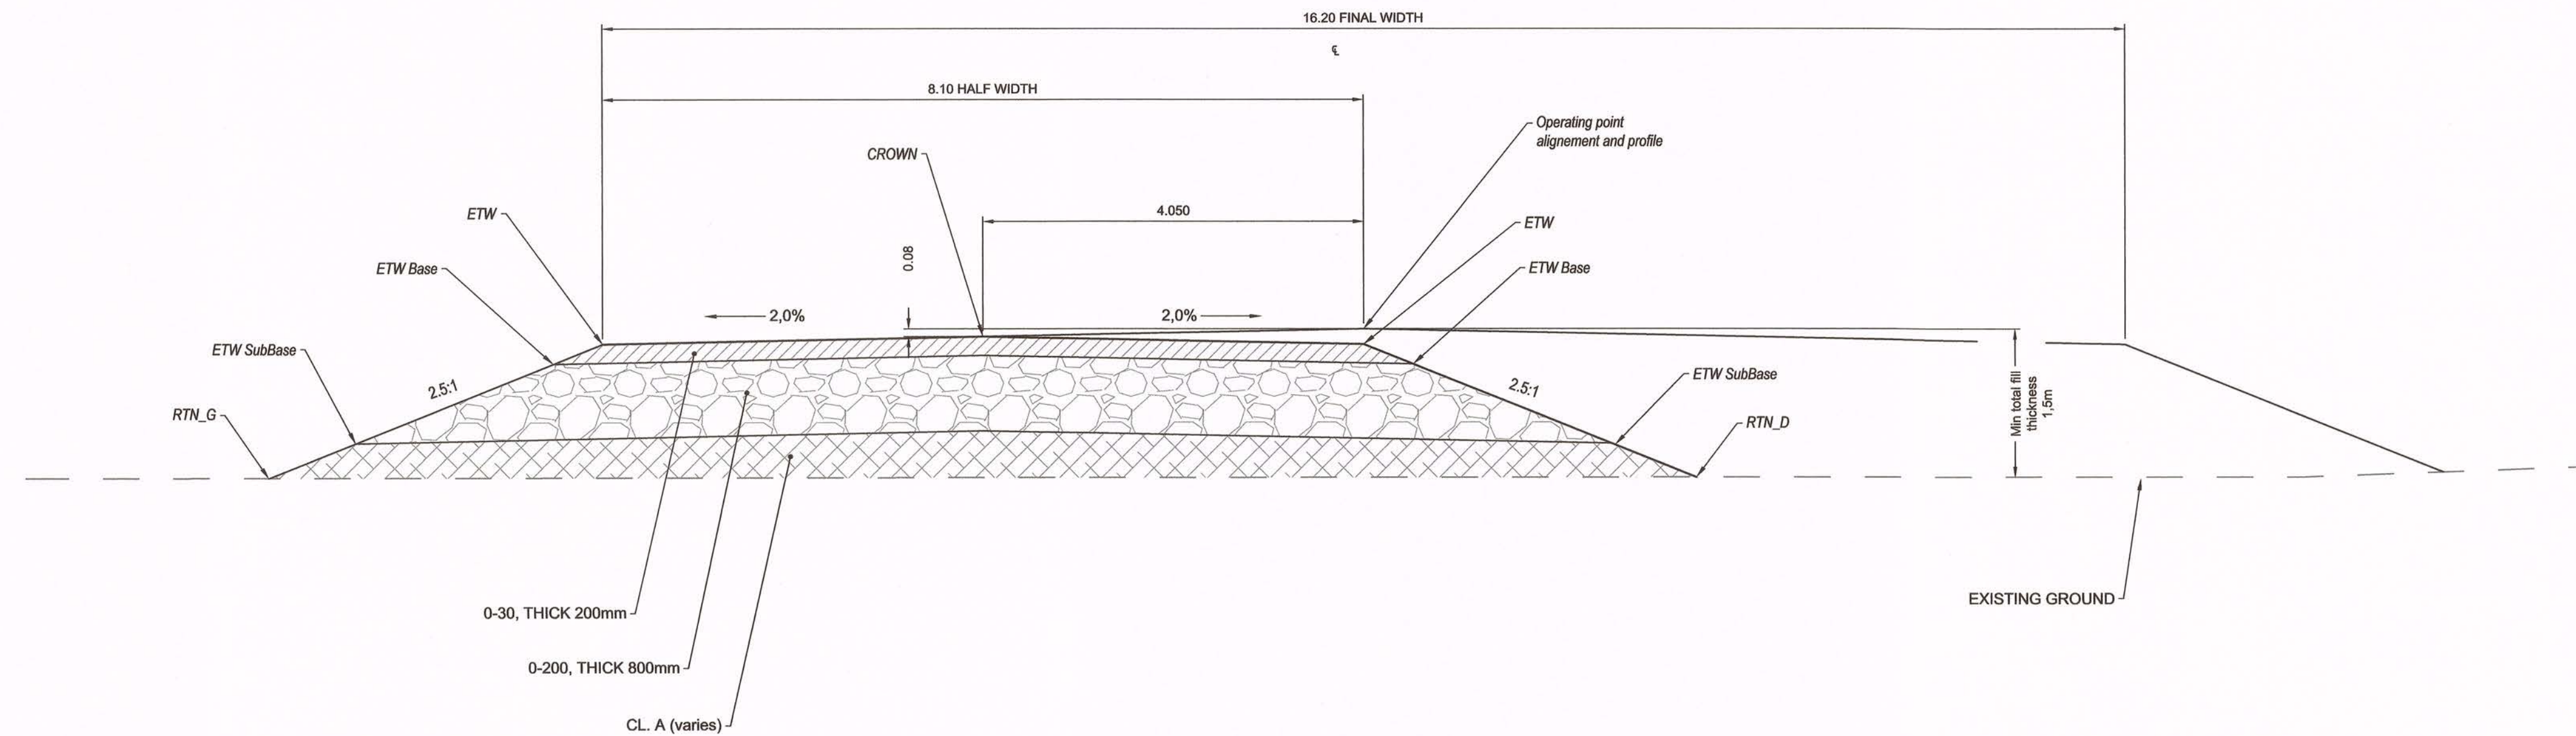

TYPICAL CROSS SECTION - HAUL ROAD

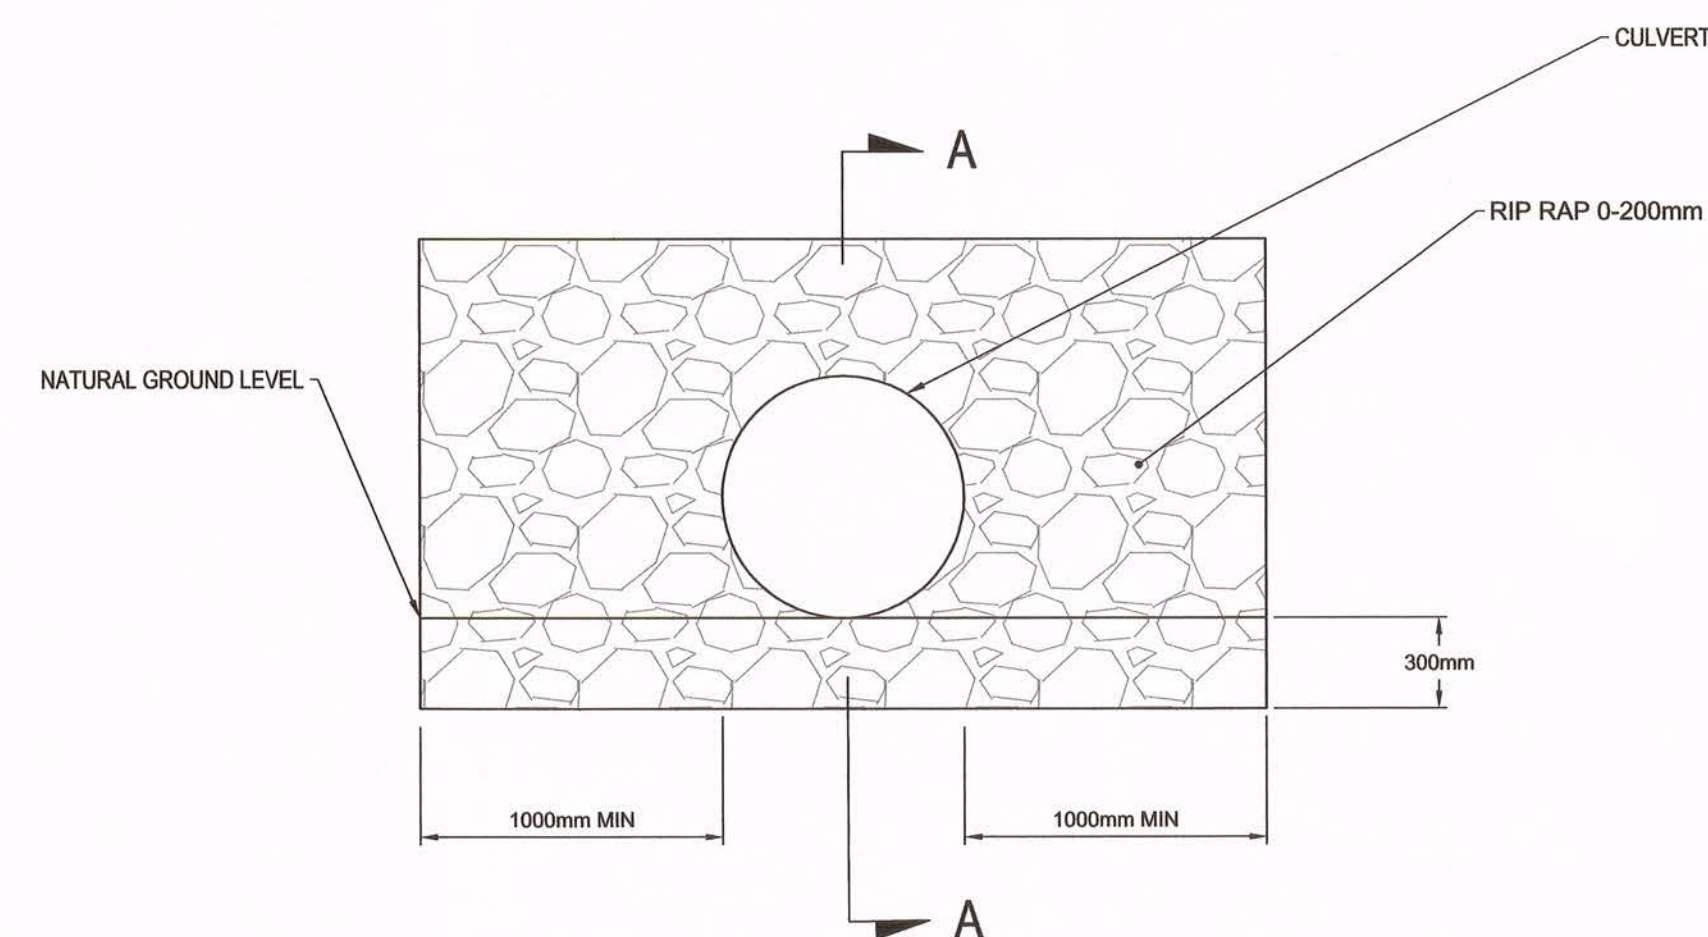

CULVERT RIP RAP DETAIL
N.T.S

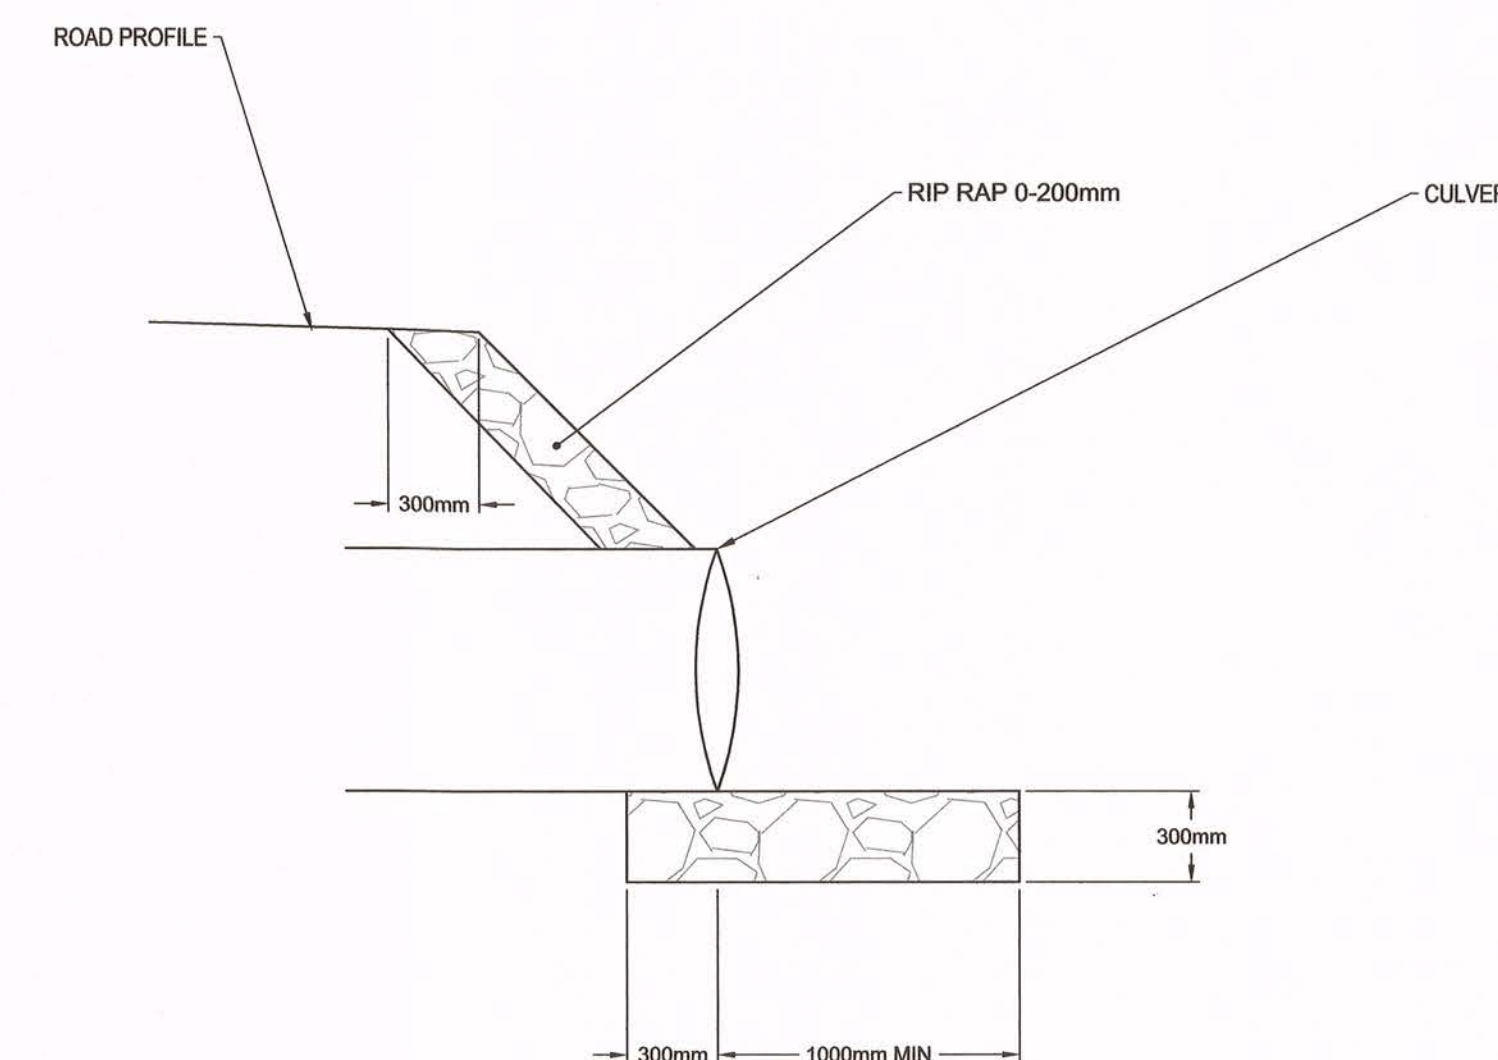

SECTION A-A
N.T.S



NOTES GÉNÉRALES / GENERAL NOTES

THE INFORMATION HERE ON IS THE PROPERTY OF AGNICO-EAGLE LTD. AND MUST BE RETURNED UPON REQUEST. WITHOUT WRITTEN PERMISSION, ANY COPYING, TRANSMITTAL TO OTHERS AND ANY USE EXCEPT THAT FOR WHICH IT IS LOANED ARE PROHIBITED.

DESSINS EN RÉFÉRENCE / REFERENCE DRAWINGS

TITRE / TITLE	# DWG



AGNICO EAGLE

O	2015-10-07	ISSUED FOR CONSTRUCTION	A.B	J.A	
B	2015-09-20	REVISED LAYERS	P.H	J.A.	
A	2015-08-18	PRELIMINARY	P.H.	J.A.	
REV.	DATE	DESCRIPTION	PAR/BY	APP.	CLIENT

REVISIONS

PERMIT TO PRACTICE
TETRA TECH INDUSTRIES, INC.
O/A TETRA TECH

Signature R. Selig
Date Oct 7, 2015

PERMIT NUMBER: P 1029
NT/NU Association of Professional
Engineers and Geoscientists

TITRE / TITLE
AGNICO-EAGLE - DIVISION
417 - HAUL ROAD - INDUSTRIAL SITE TO TIRIGANIAK
230-GENERAL EARTH WORKS
TYPICAL SECTION
HAUL ROAD

DESSINÉ PAR DRAWN BY	PATRICK HAMEL	DATE 2015-08-14
VÉRIFIÉ PAR CHECKED BY	JOSÉE ALARIE	2015-08-18
APPROUVÉ PAR APPROVED BY	JOSÉE ALARIE	2015-08-18

ÉCHELLE SCALE	1:50	DATE	2015-08-14
NO. DESSIN DRAWING NO.		65-417-230-203	

NO. PROJ PROJECT NO.	REVISION	FEUILLE / SHT
6515/28920	0	/