



5 2.5 0 5 10 15 20 25 m
SCALE 1:250

Sep 23, 2011, 2:38pm
 Login name: fun51283
 Drawing Name: P:\289980 - Mary River\CAD\Civil\Rooms\Environmental Dwg\Waste Management Facilities\H337357-7000-10-042-0007.dwg
 Layout: Layout1

Sep 22, 2011, 5:02pm
Drawing Name: P:\165950 - Mary River\LD\Woods\Environmental Eng\Land Farm & Land Fill\H337697-4350-10-014-000.dwg
Layout: Layout1

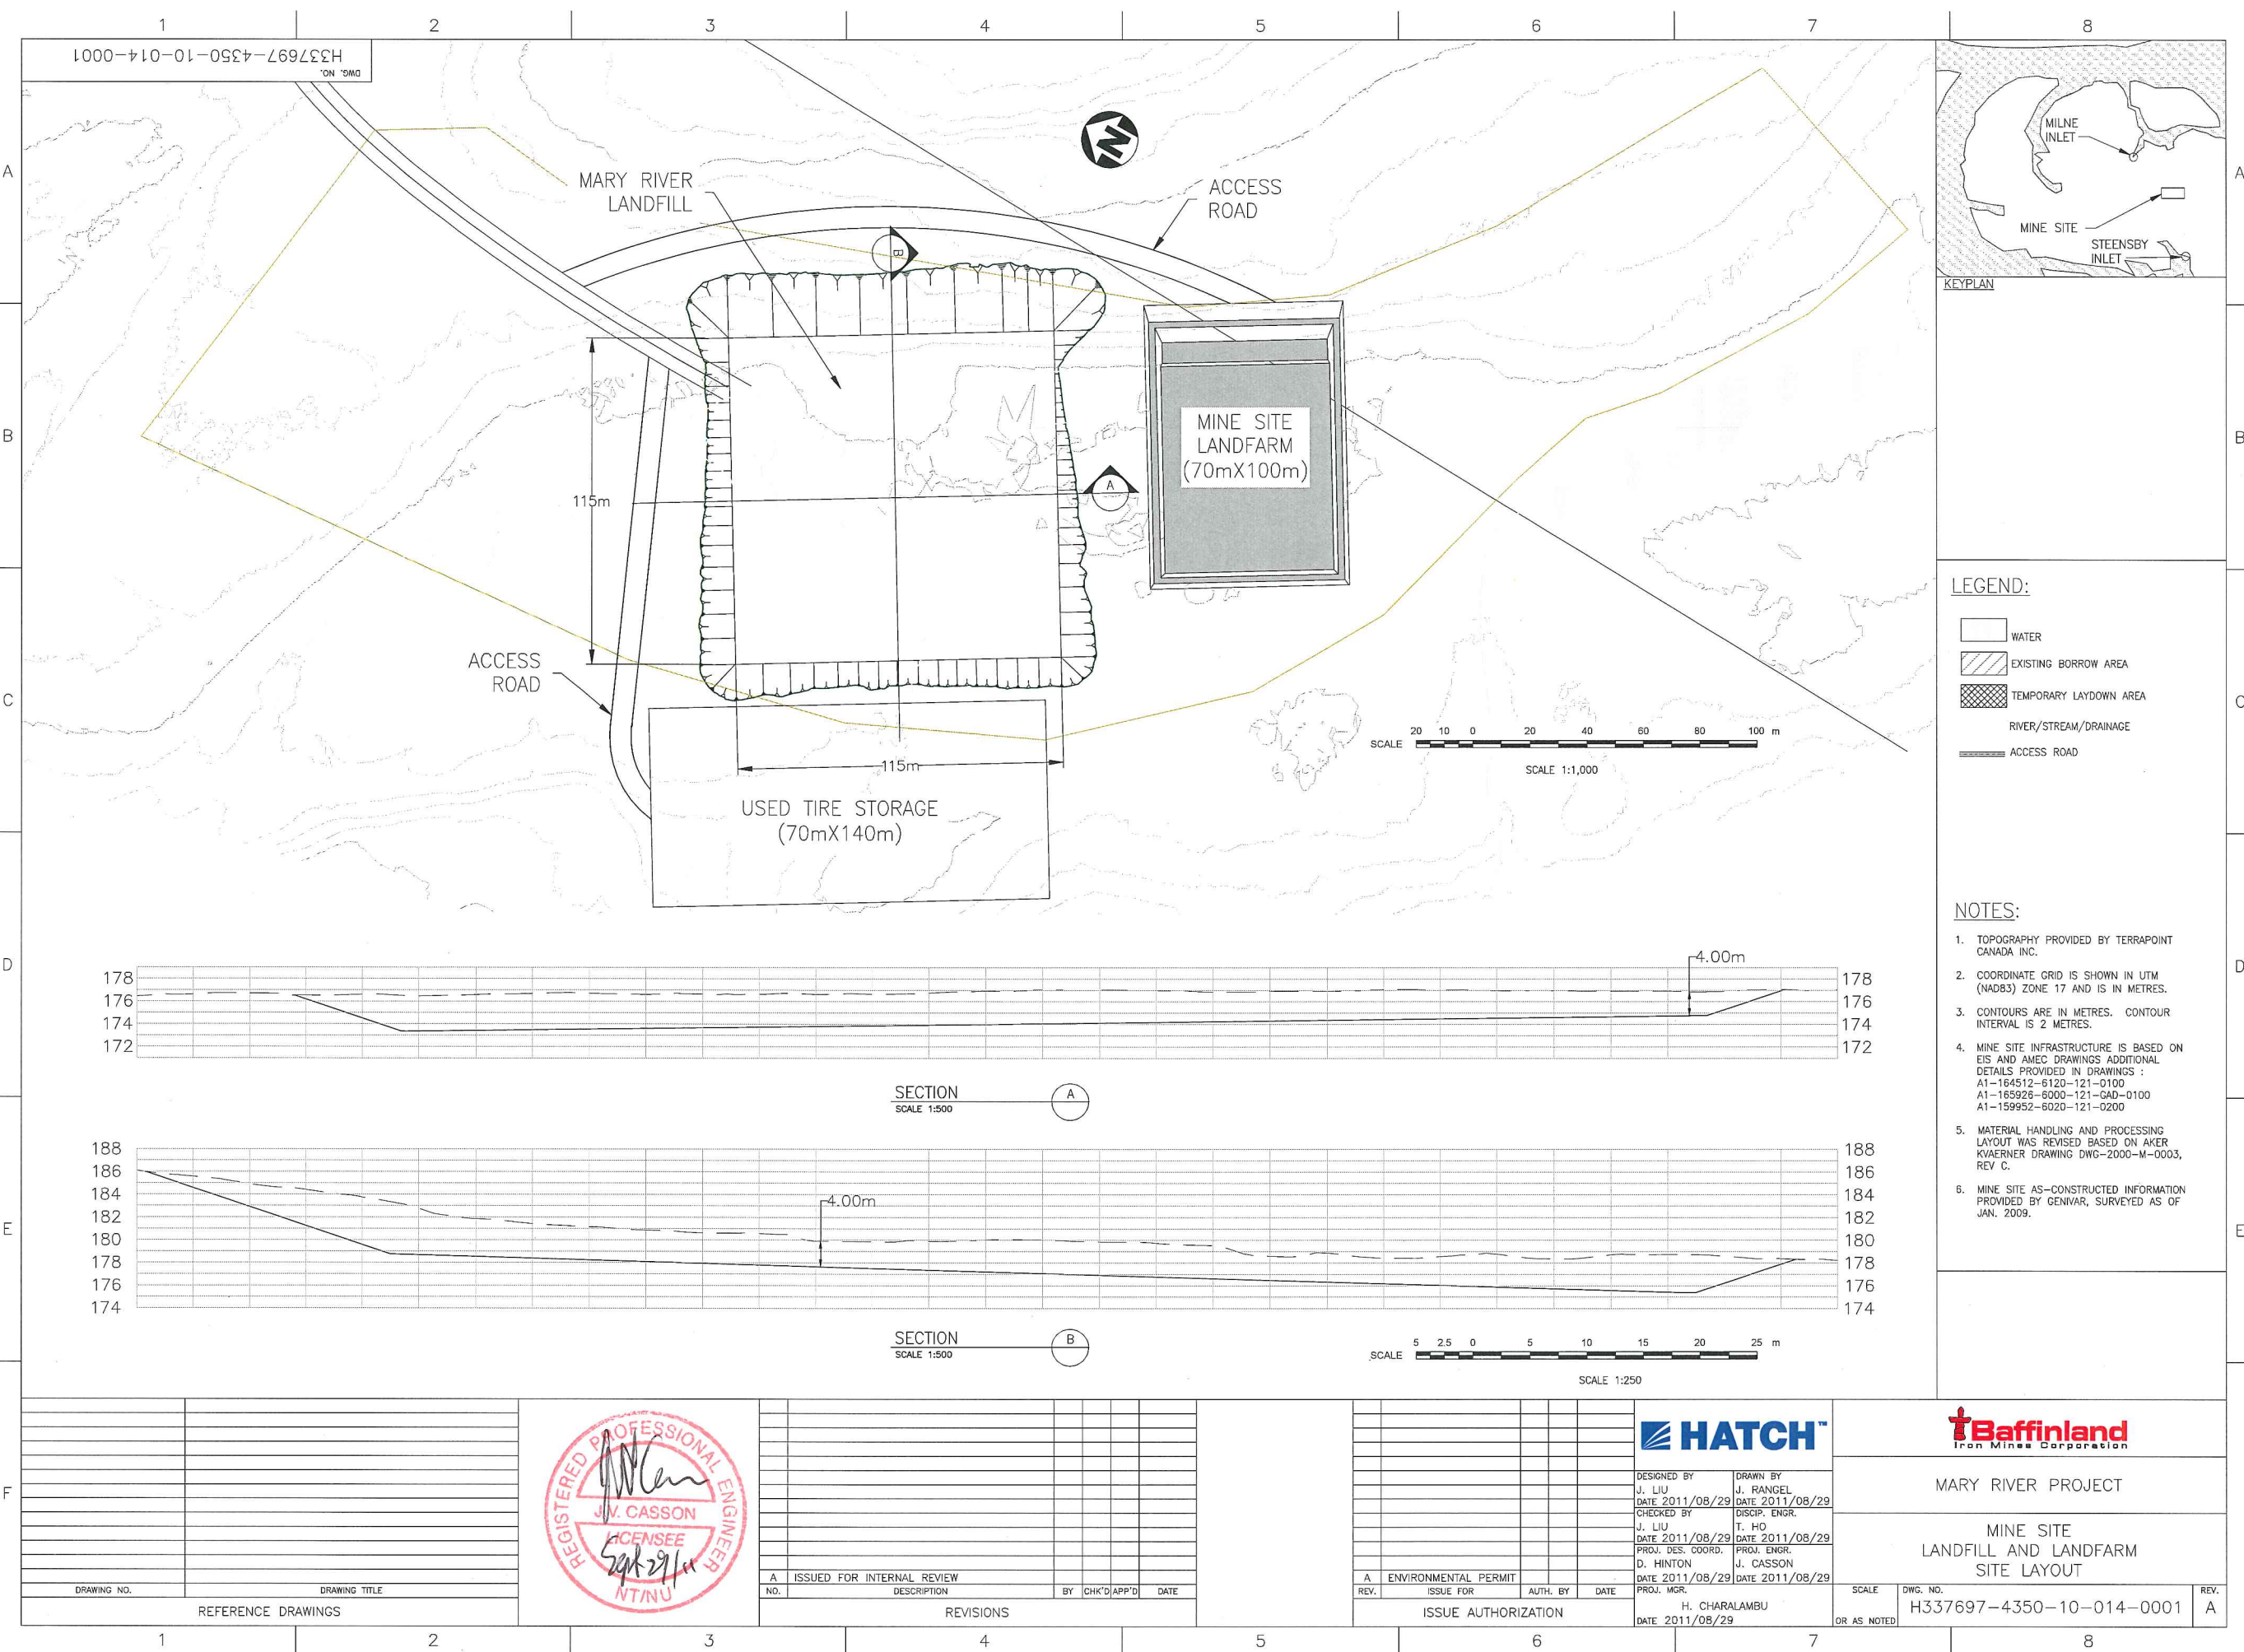


--	--	

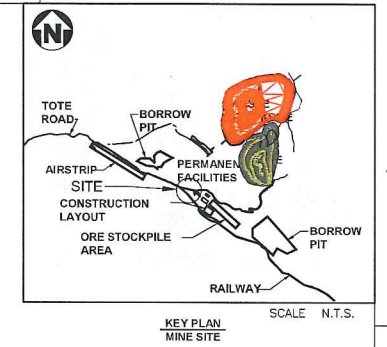

 WATER
 RIVER/STREAM/DRAINAGE
 FENCE

SCALE 1:250

[illegible]

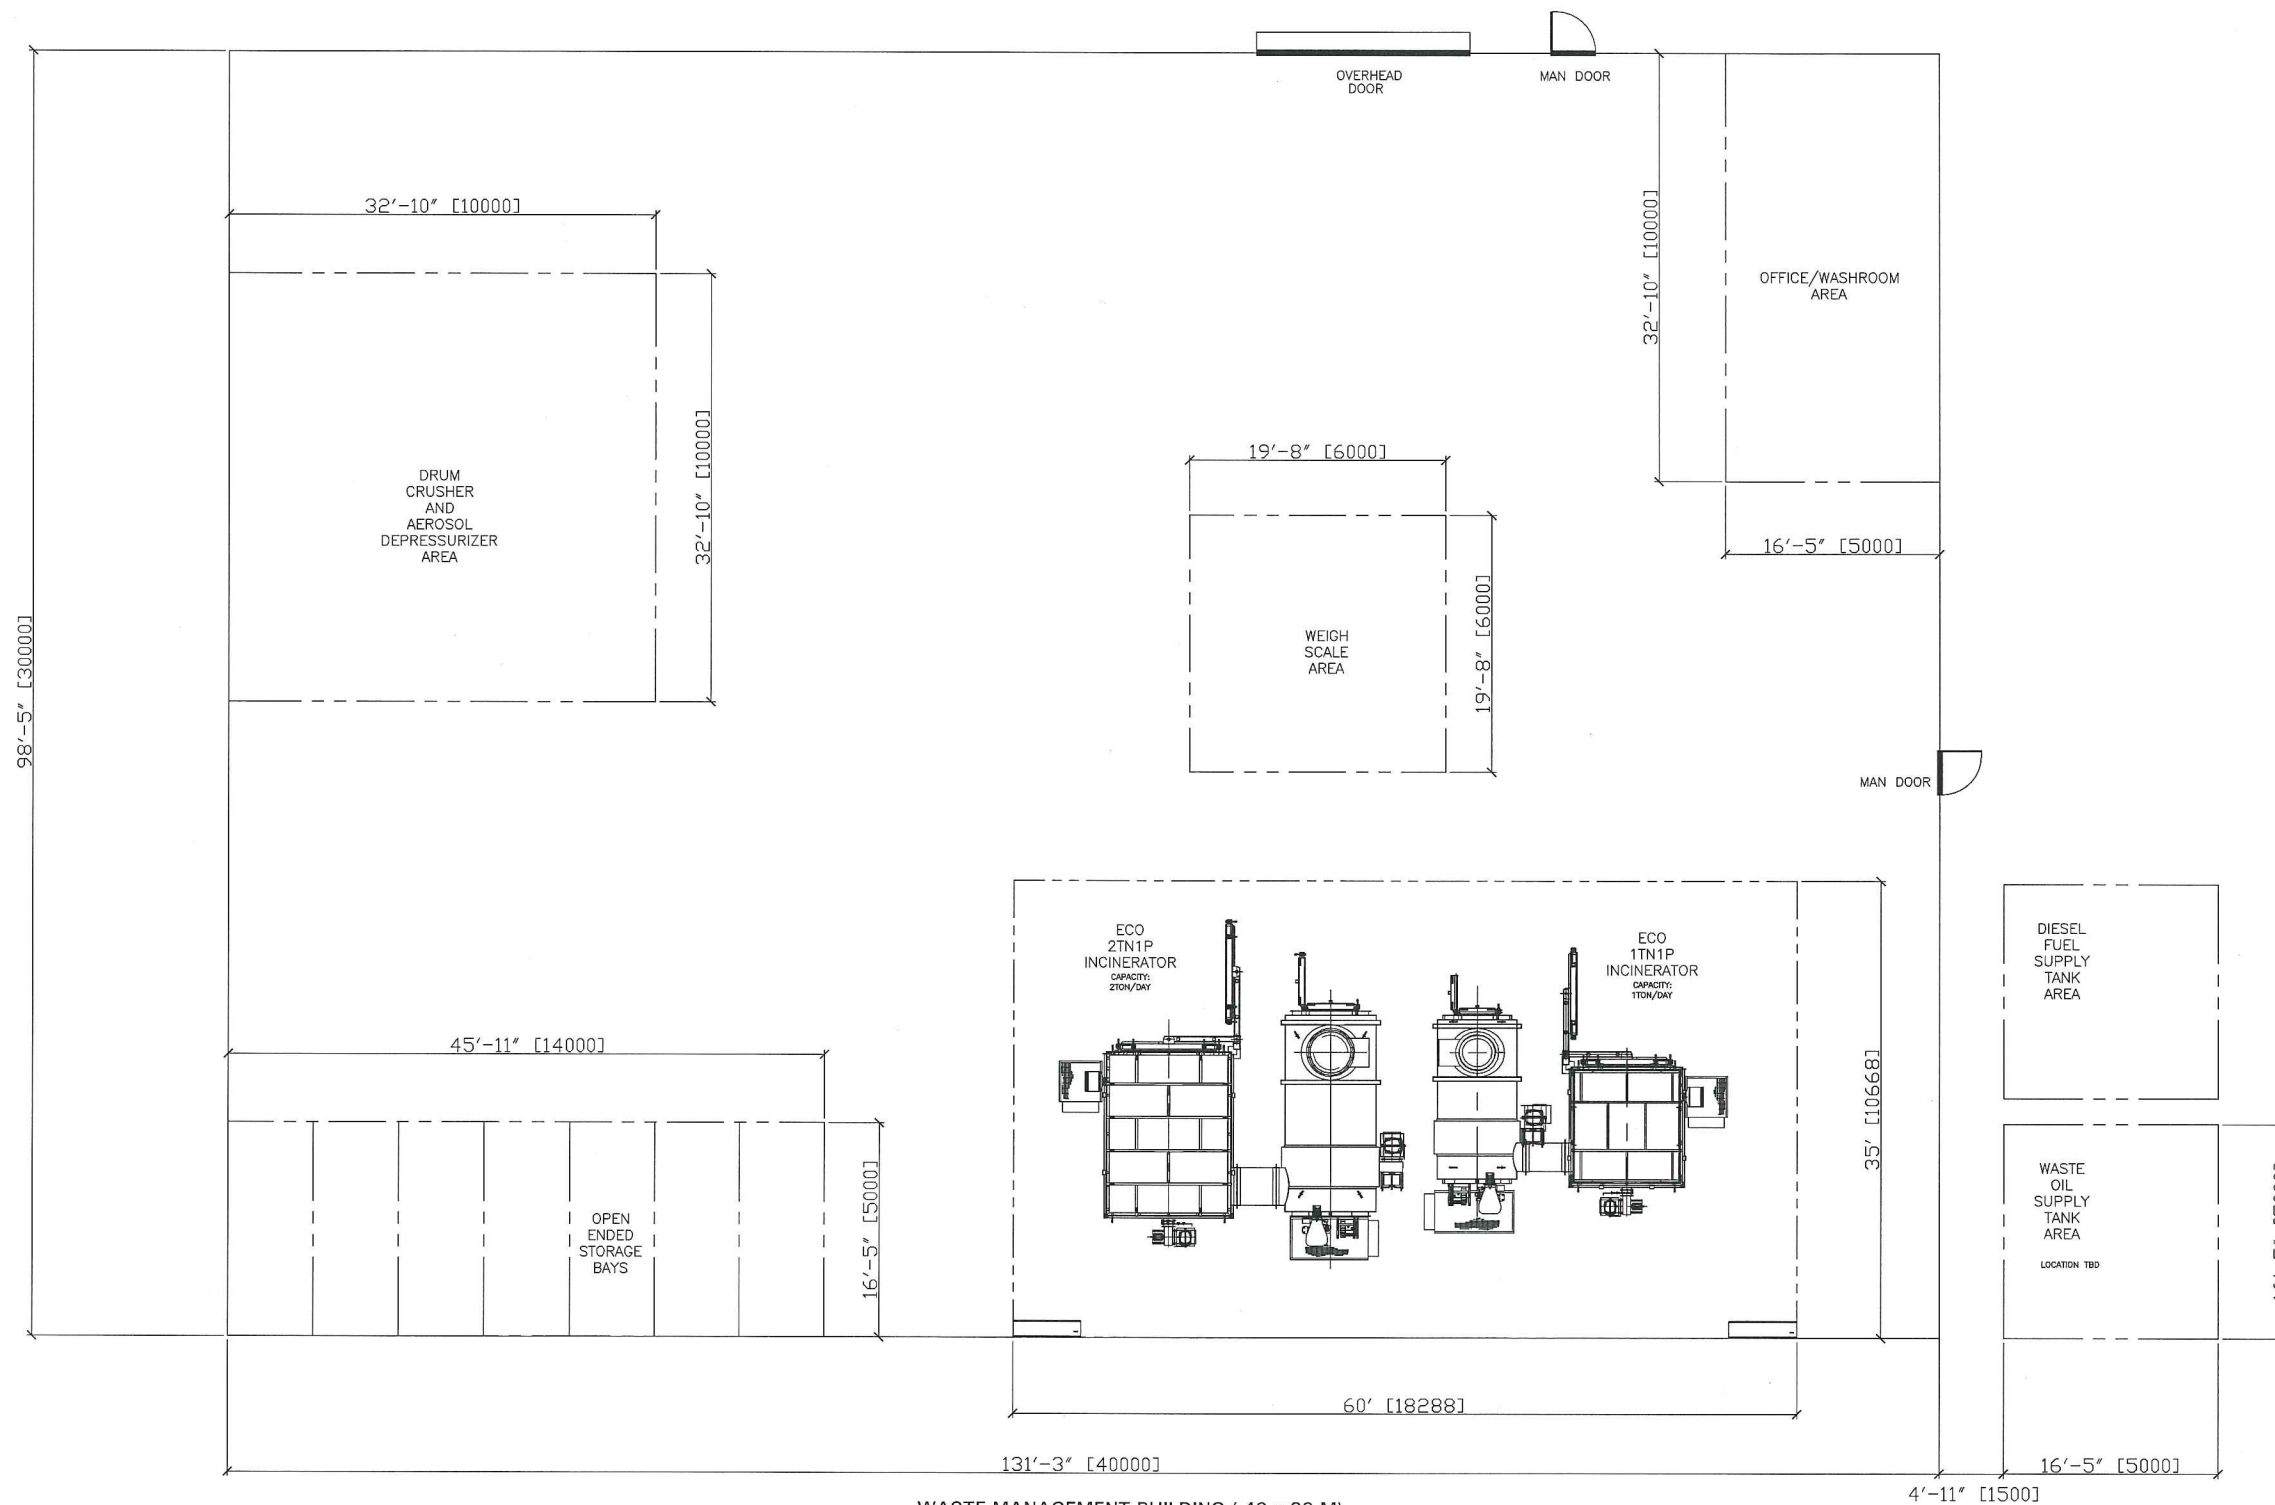


WASTE MANAGEMENT BUILDING (40 x 30 M)




A	22/09/11	INITIAL RELEASE	JX	
REV.	DATE	DESCRIPTION	BY	APPROVED
THIS DOCUMENT IS THE PROPERTY OF ECO BURN INC. AND SHALL NOT BE USED, COPIED OR TRANSFERRED TO OTHER DOCUMENTS WITHOUT PRIOR WRITTEN PERMISSION OF ECO WASTE SOLUTIONS.				
DRAWN:	DATE:	 ECO WASTE SOLUTIONS ECO BURN INC.		
JX	21-09-2011			
CHECKED:	DATE:			
—	—			
PROJECT NAME:		CUSTOMER P.O.		
MARY RIVER PROJECT		NO.12292		
PROJECT NUMBER:		CUSTOMER EQUIPMENT. #		
H337697		PM406 WASTE INCINERATORS		
SCALE:		TITLE:		
—		MINE SITE ENVIRONMENTAL WASTE MANAGEMENT BUILDING LAY OUT		
JOB NO. 11-2MS		DWG. NO.		
THIRD ANGLE		MINE BUILDING LAYOUT		REV. A

E337697-PM406-50-014-0002

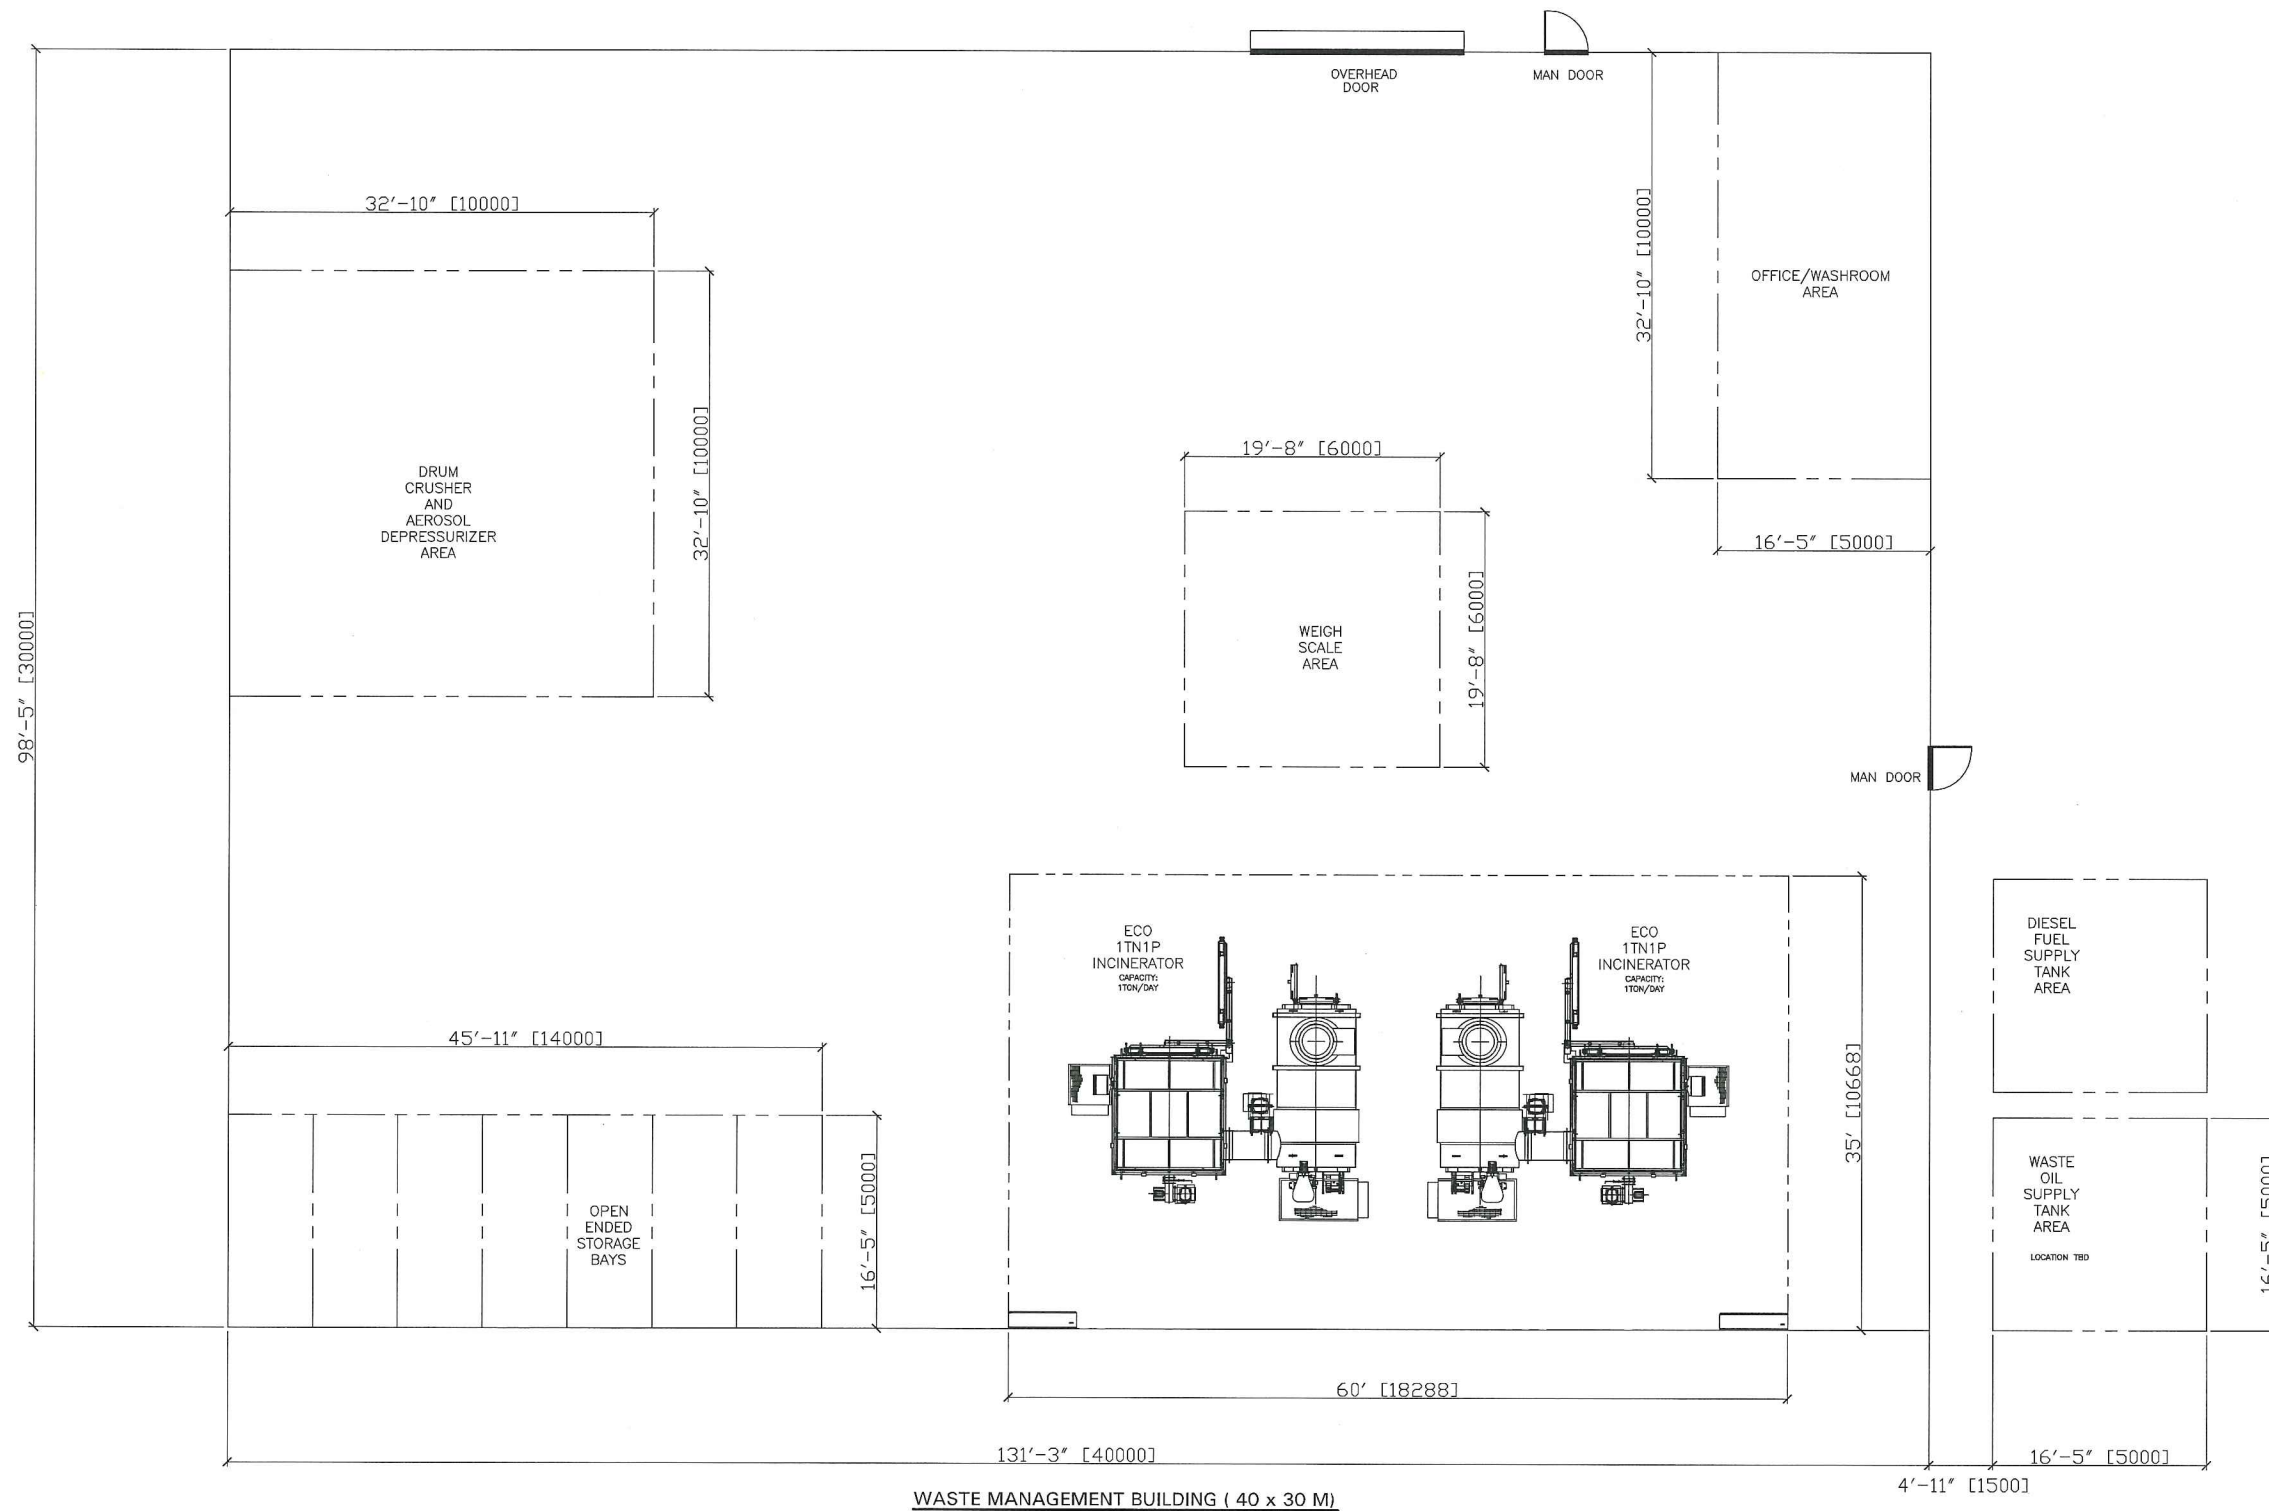

A	22/09/11	INITIAL RELEASE	JX	
REV.	DATE	DESCRIPTION	BY	APPROVED
THIS DOCUMENT IS THE PROPERTY OF ECO BURN INC. AND SHALL NOT BE USED, COPIED OR TRANSFERRED TO OTHER DOCUMENTS WITHOUT PRIOR WRITTEN PERMISSION OF ECO WASTE SOLUTIONS.				
DRAWN:	DATE:		ECO WASTE SOLUTIONS ECO BURN INC.	
JX	21-09-2011			
CHECKED:	DATE:			
—	—			
PROJECT NAME:			CUSTOMER P.O.	
MARY RIVER PROJECT			NO.12292	
PROJECT NUMBER:			CUSTOMER EQUIPMENT. #	
H337697			PM406 WASTE INCINERATORS	
SCALE:		TITLE:	STEENSBY INLET ENVIRONMENTAL WASTE MANAGEMENT BUILDING LAY OUT	
—				
JOB NO.		DWG. NO.	REV.	
11-2MS				
THIRD ANGLE		STEENSBY BUILDING LAYOUT		A

E337697-PM406-50-014-0003

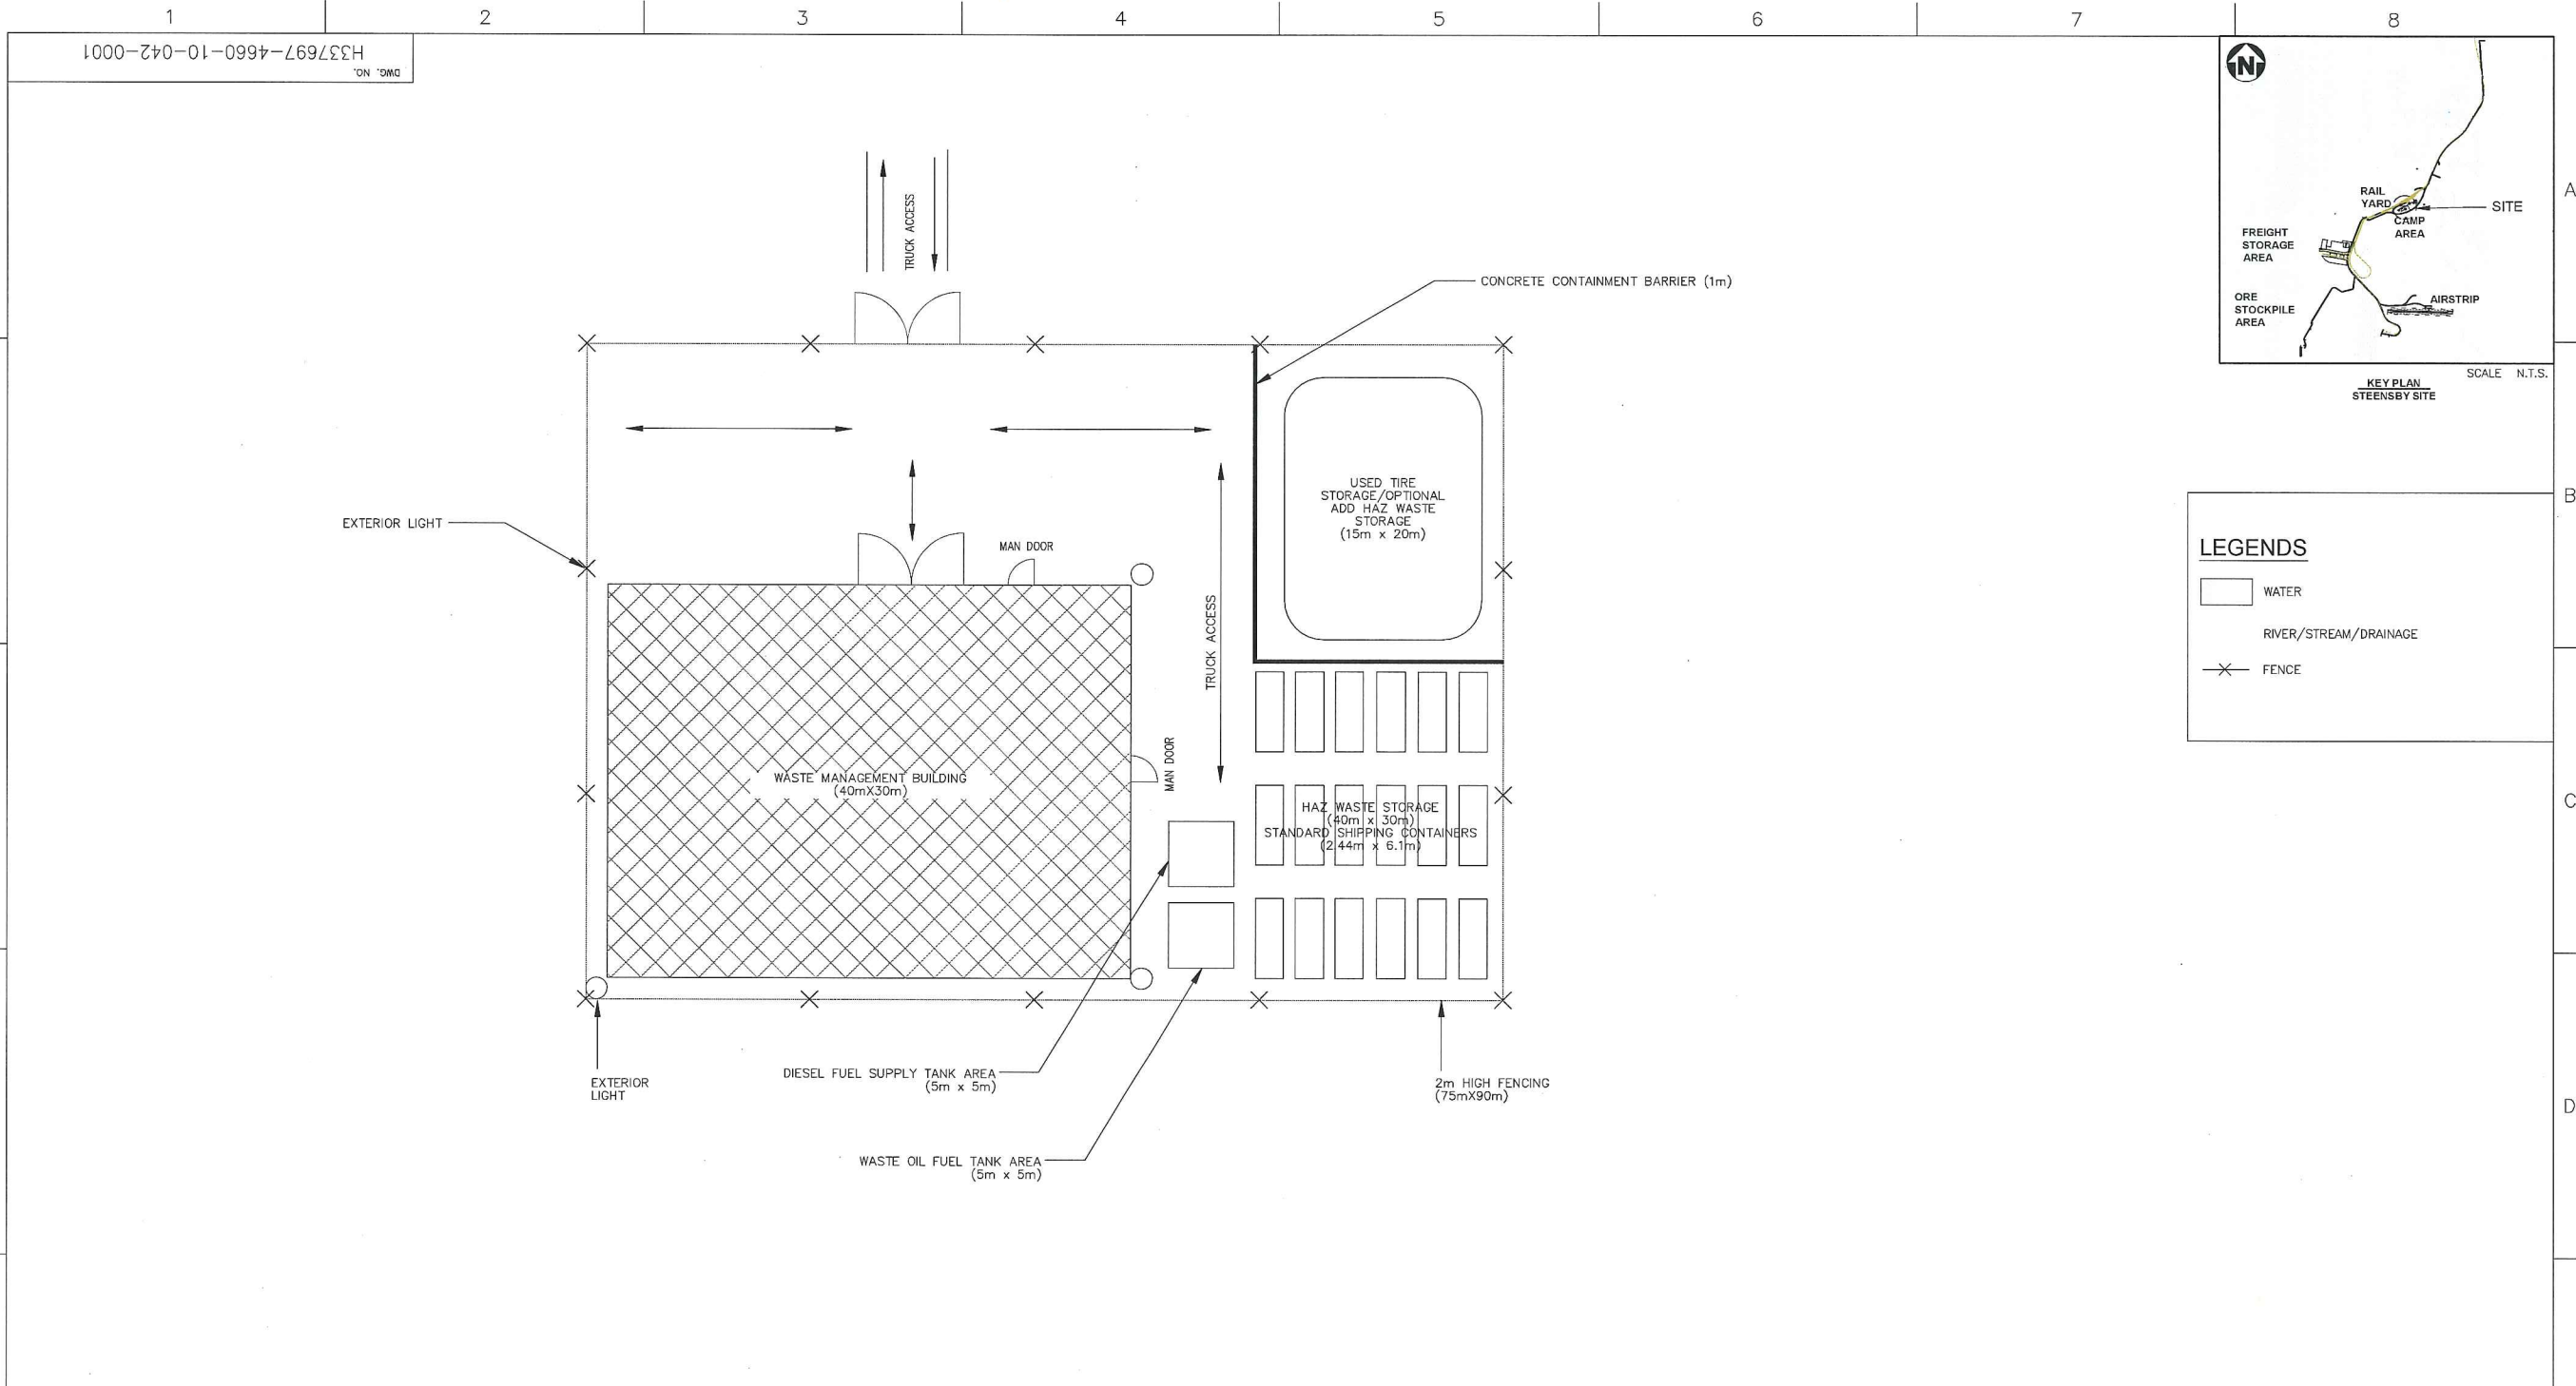

NOTES:
ALL BUILDING AND FACILITIES TO HAVE INTERIOR AND EXTERIOR LIGHTING.

Sep 23, 2011, 2:55pm - Login name: jms1283
Drawing Name: P:\389880 - Mary River\CD\CH\389880\Environmental\Dig\Waste Management Facilities\H337697-4660-10-042-0001.dwg
Layout: Layout1

DRAWING NO.		DRAWING TITLE				A		ISSUED FOR INTERNAL REVIEW		BY		CHK'D	APP'D	DATE	A		ENVIRONMENTAL PERMIT		DATE		PROJ. MGR.		DATE		SCALE		DWG. NO.		REV.	
						NO.		DESCRIPTION								REV.		ISSUE FOR								OR AS NOTED		H337697-4660-10-042-0001		A
REFERENCE DRAWINGS						REVISIONS												HATCH								MARY RIVER PROJECT		STEENSBY INLET ENVIRONMENTAL WASTE MANAGEMENT FACILITIES		

Annex 3

Incinerator Operation Information

- H377697-PM406: Section 2 - General Description ECO 1TN 1P
- H377697-PM406: Section 5 - Operating Instructions ECO 1TN 1P
- H377697-PM406: Section 6 - Maintenance Instructions ECO 1TN 1P