

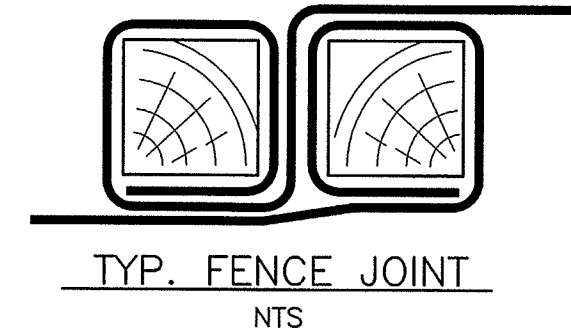
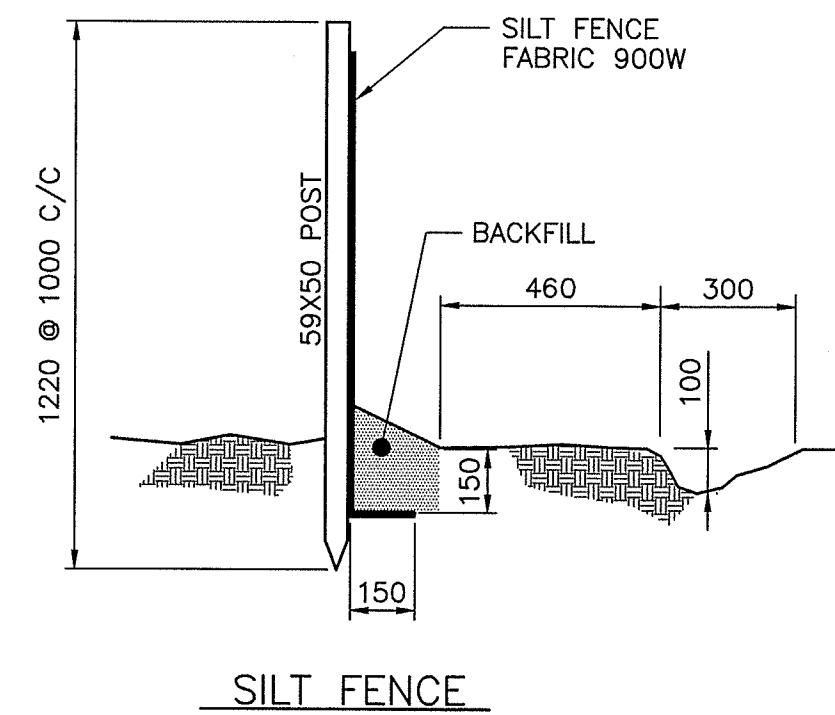
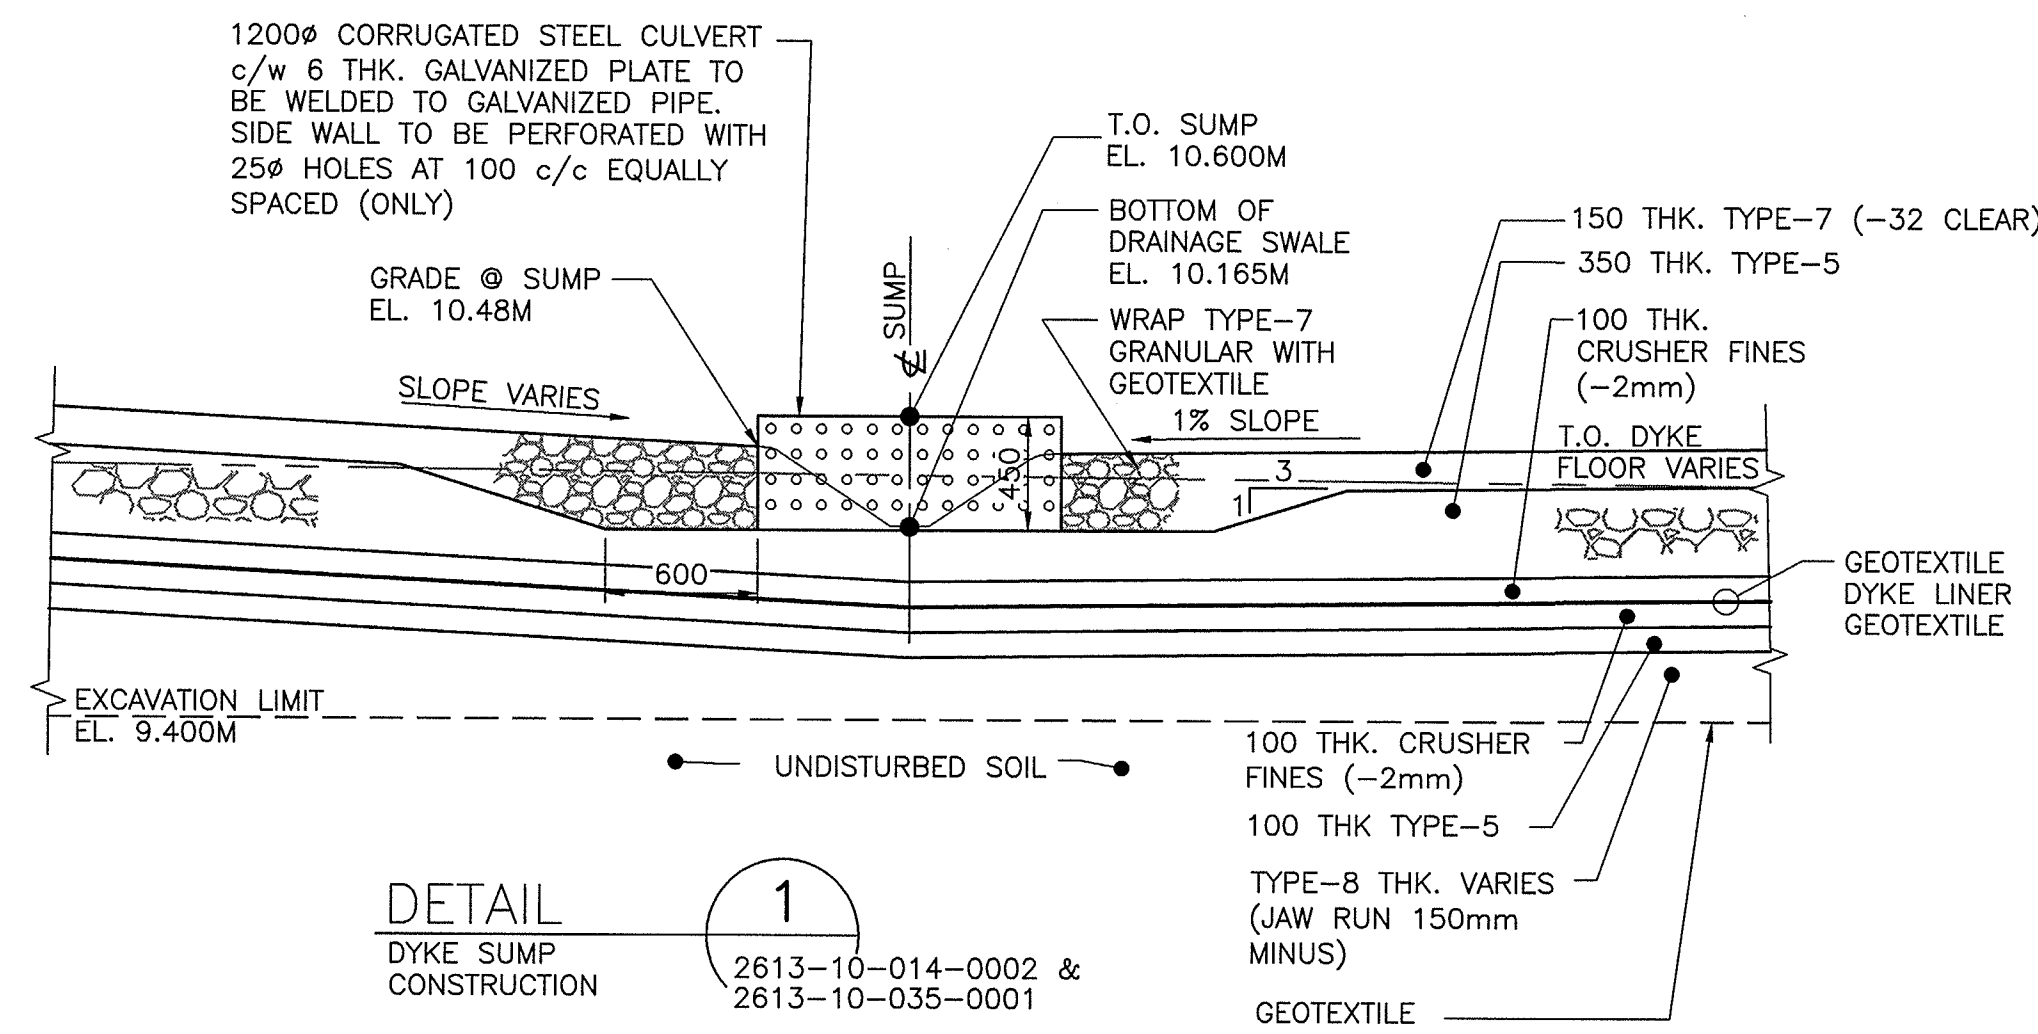
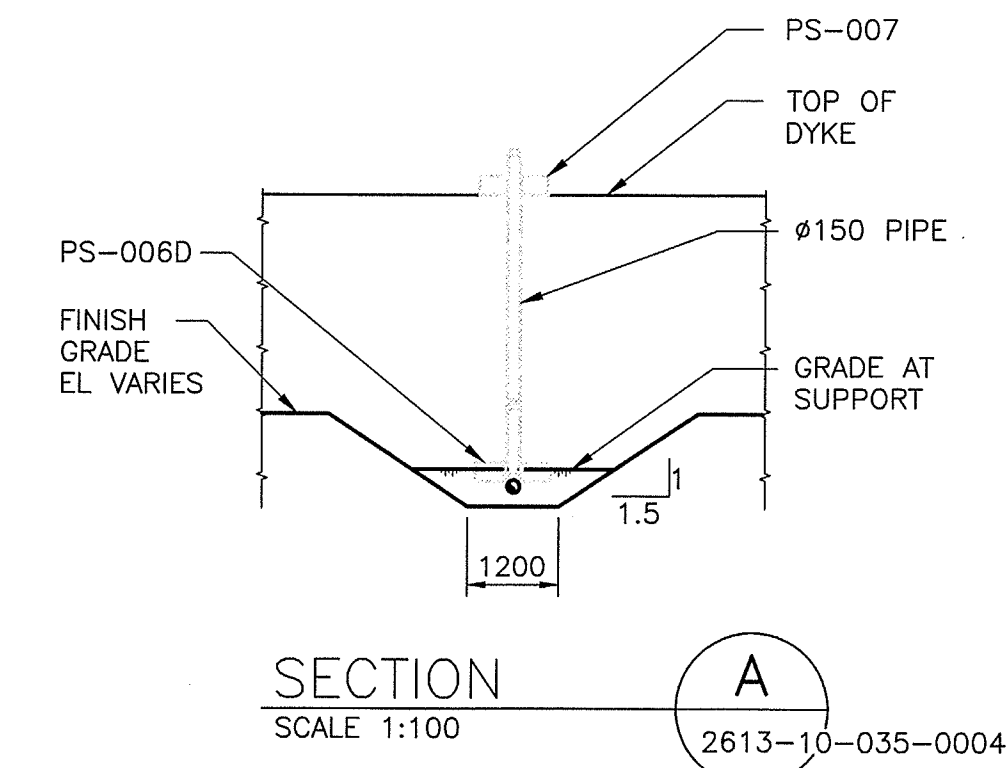
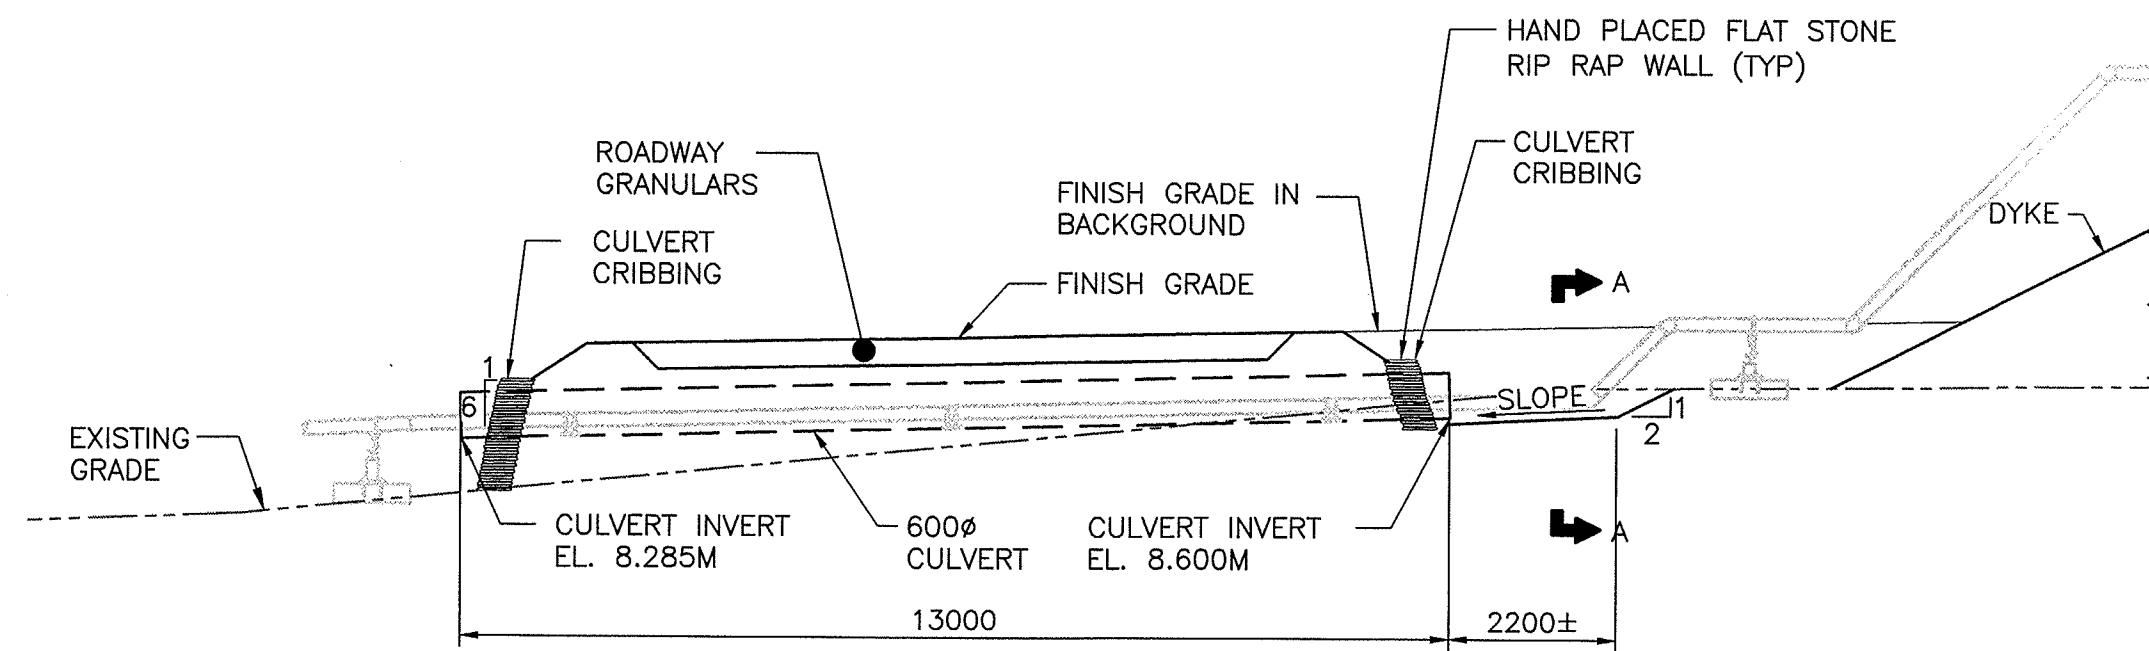
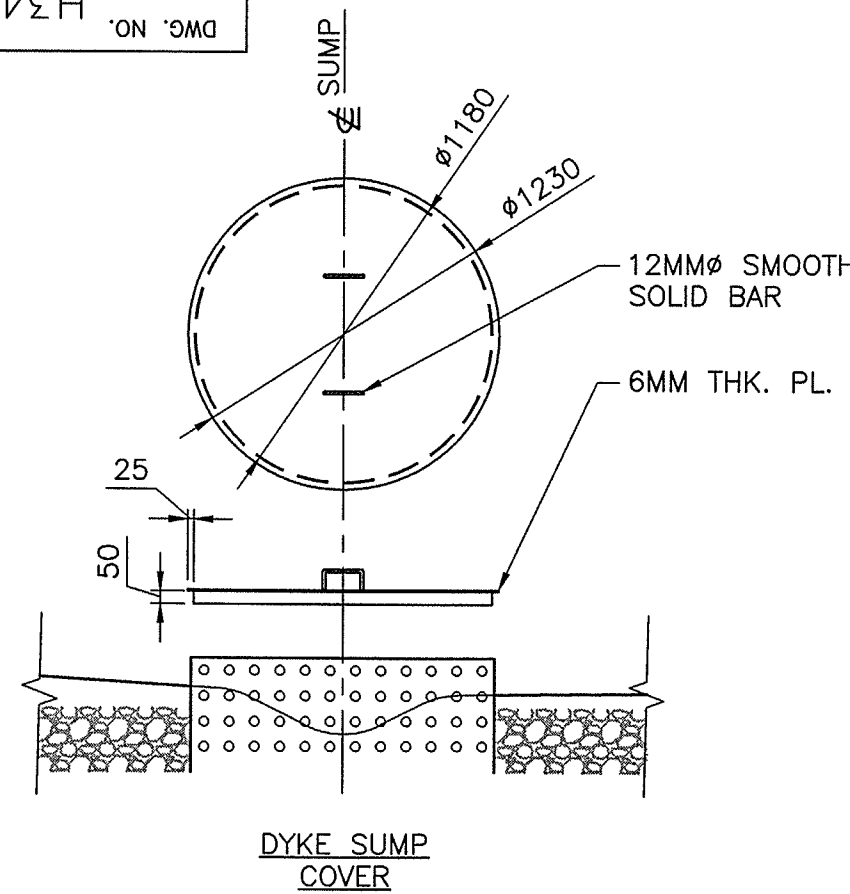



H349000-2613-10-035-0004

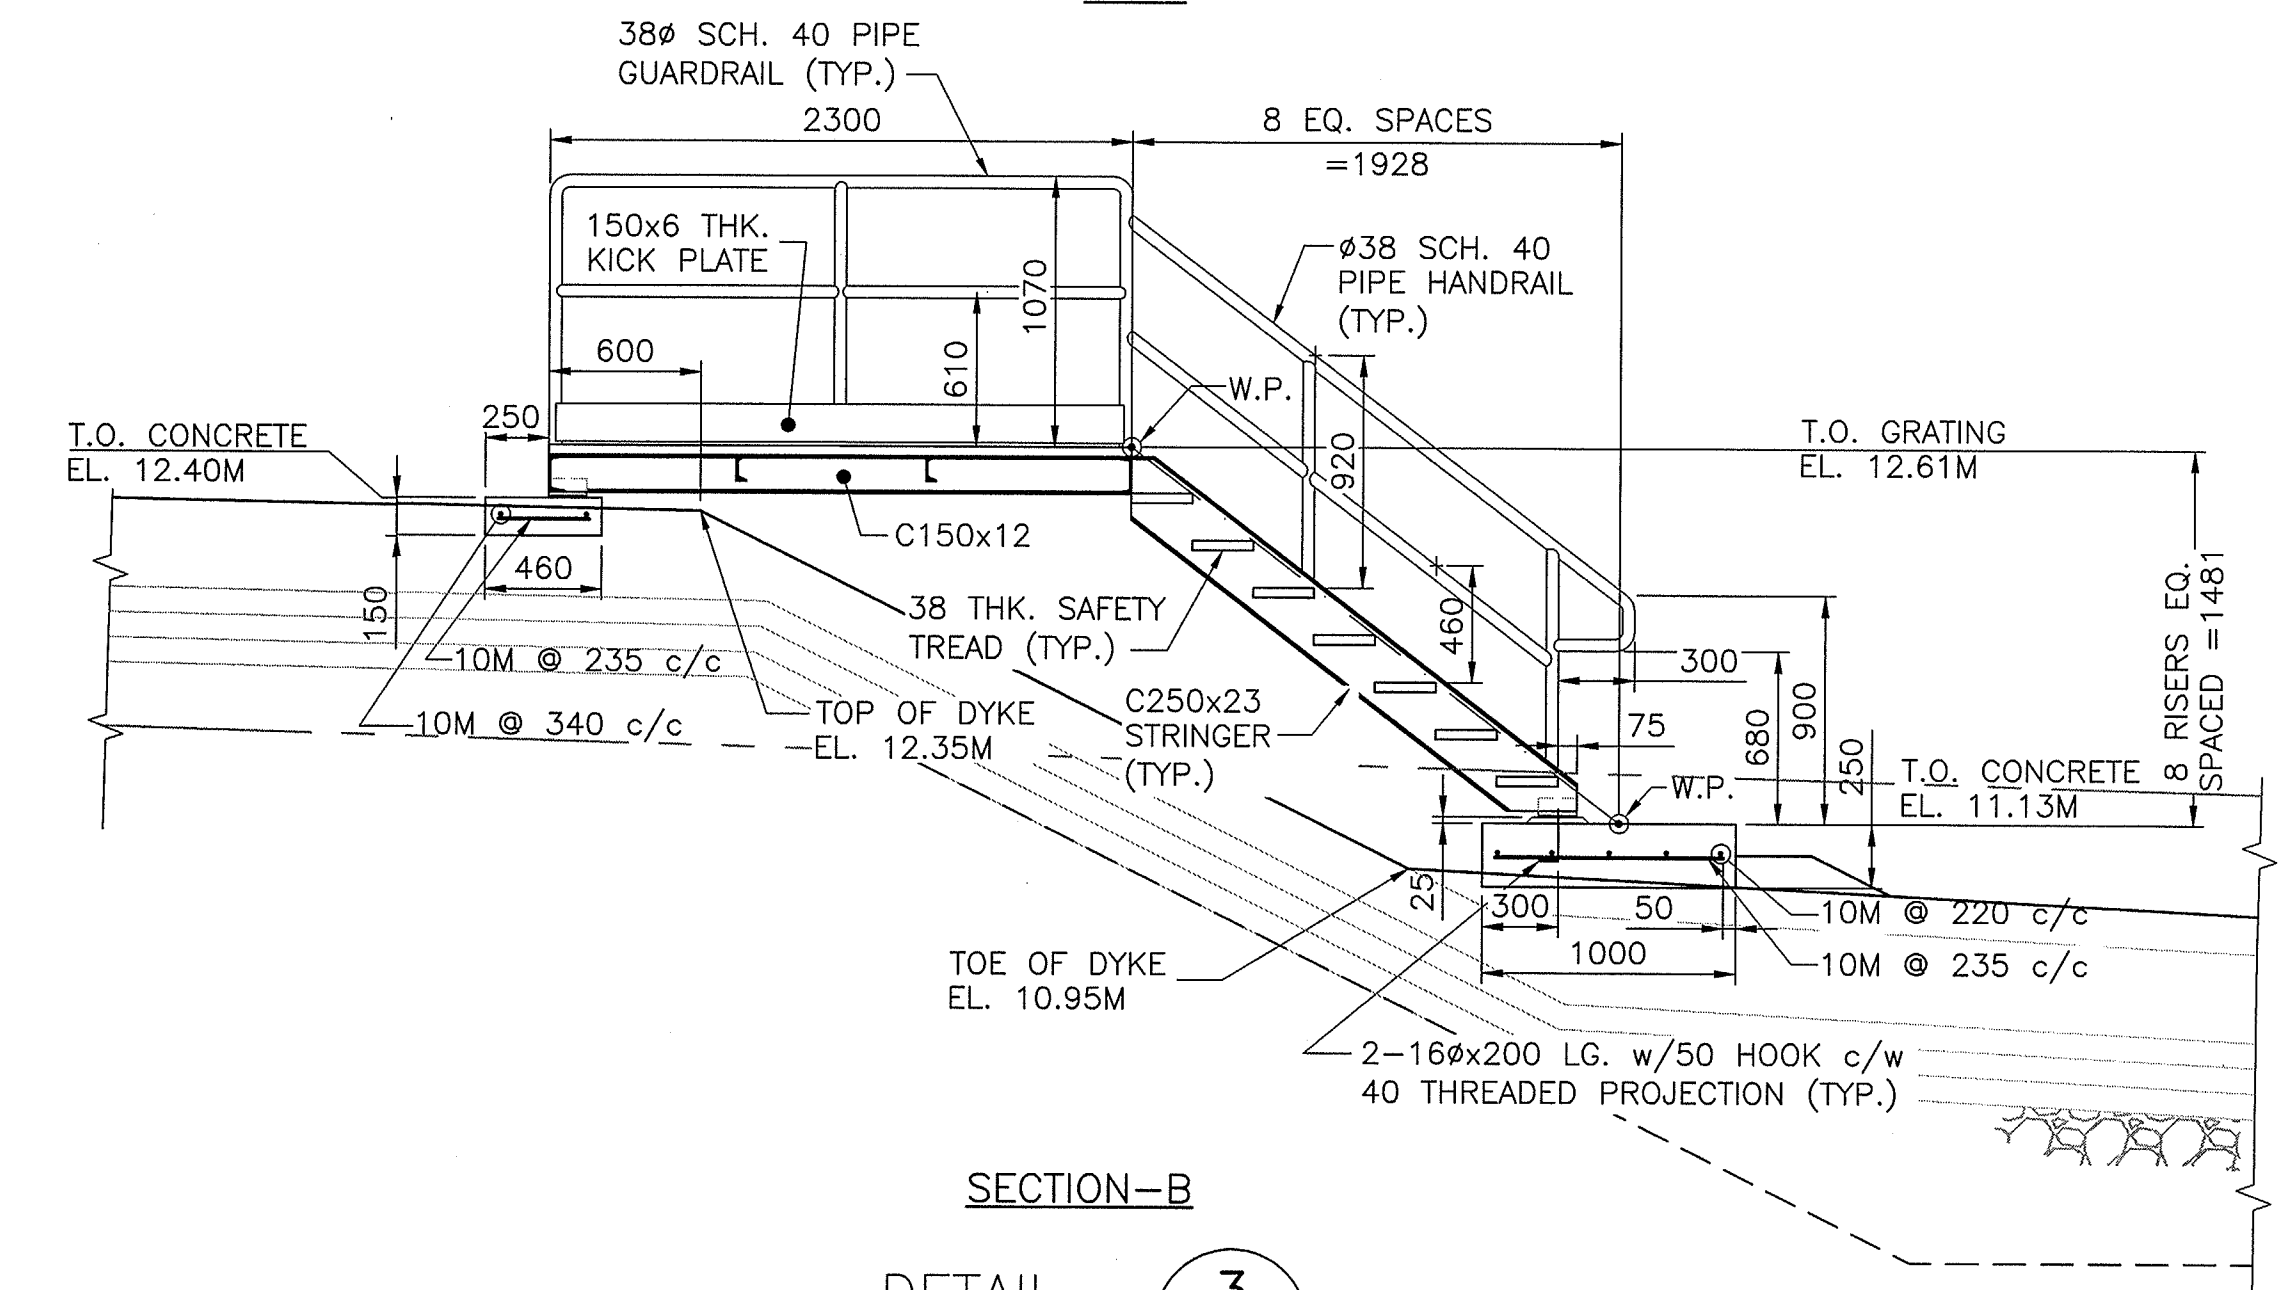

TEMPORARY SILT FENCE
DURING CONSTRUCTION
SCALE: 1:20

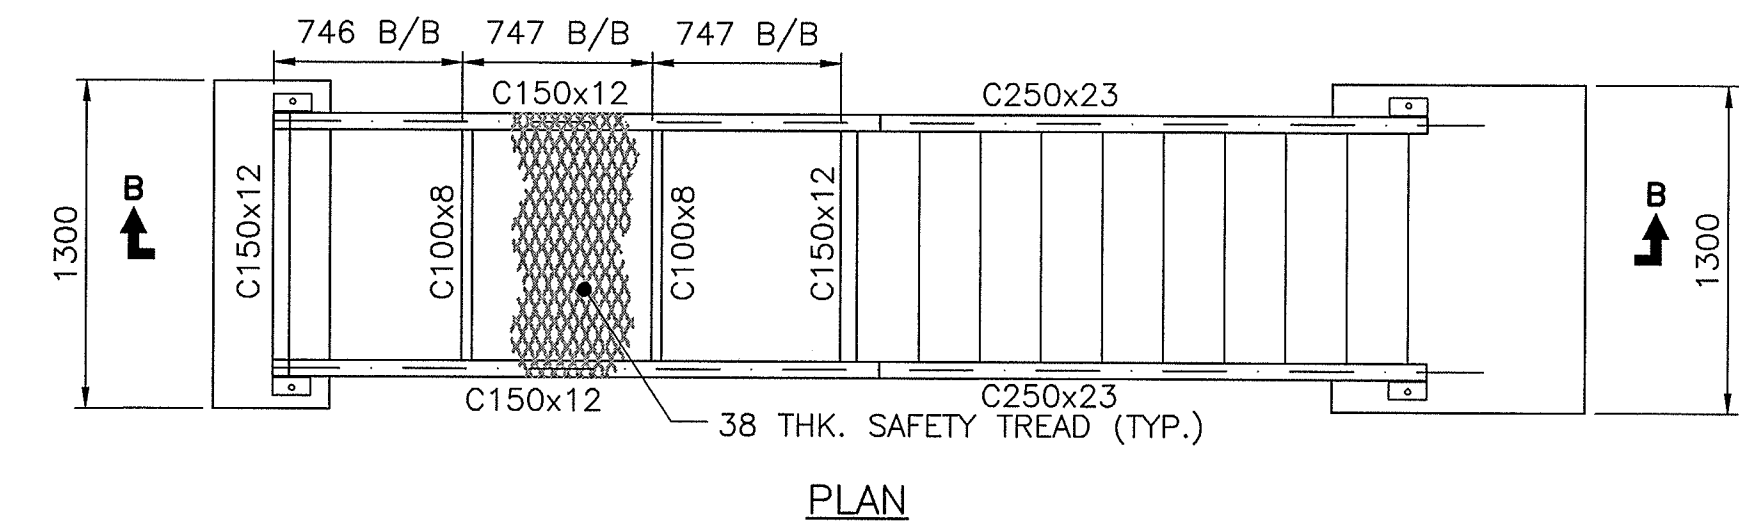


DETAIL 3
DYKE ACCESS
STAIRS
2613-10-014-0002

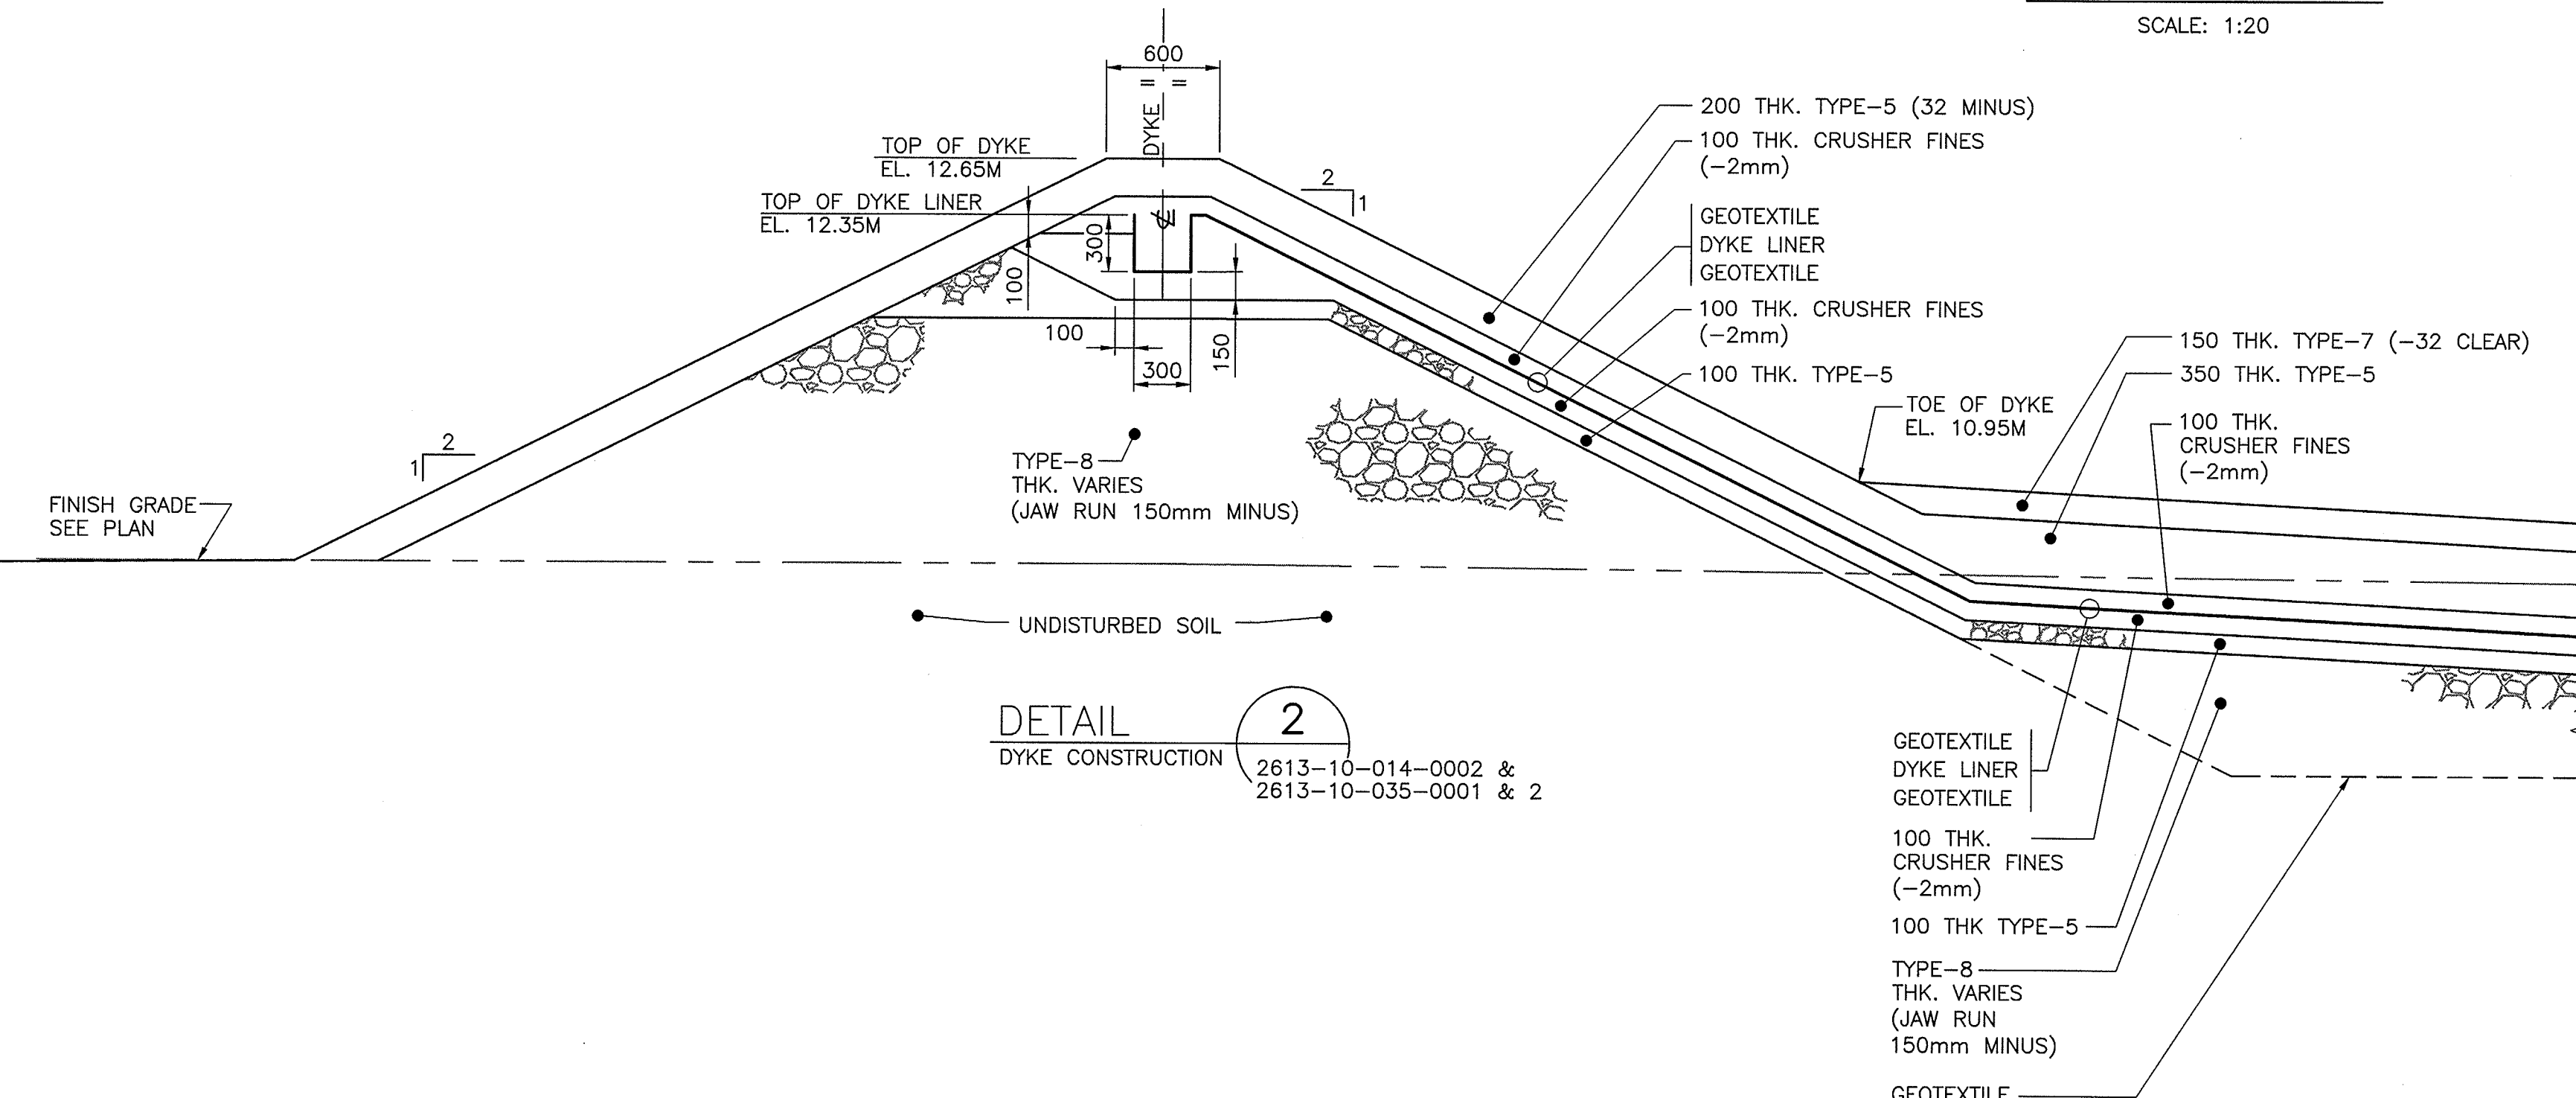

DRAWING NO.	DRAWING TITLE
1	REFERENCE DRAWINGS

THIS DRAWING WAS PREPARED FOR THE EXCLUSIVE USE OF BAFFINLAND LTD. AND IS NOT TO BE REPRODUCED OR TRANSMITTED IN ANY FORM OR BY ANY MEANS, ELECTRONIC OR MECHANICAL, INCLUDING PHOTOCOPYING, RECORDING, OR BY ANY INFORMATION STORAGE AND RETRIEVAL SYSTEM, WITHOUT THE WRITTEN PERMISSION OF BAFFINLAND LTD. ANY REPRODUCTION OR TRANSMISSION OF THIS DRAWING WITHOUT THE WRITTEN PERMISSION OF BAFFINLAND LTD. IS PROHIBITED.

NO.	DESCRIPTION	BY	CHK'D	APP'D	DATE
1	REVISIONS				

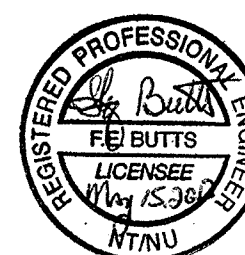

REV.	ISSUE FOR	AUTH.	BY	DATE
0	ISSUED FOR CONSTRUCTION	DS	FB	13-05-14



DESIGNED BY
D. STEPHENSON
DATE 13-03-08
CHECKED BY
E. BENT
DATE 13-05-14
PROJ. DES. COORD.
T. THERTELL
DATE 13-05-14
PROJ. MGR.
S. PERRY
DATE 13-05-14

DRAWN BY
M. PETERSON
DATE 13-03-08
DISCIP. ENGR.
J. CLELAND
DATE 13-05-14
PROJ. ENGR.
J. CLELAND
DATE 13-05-14



MARY RIVER PROJECT

MILNE PORT - SITE PREPARATION
BULK FUEL STORAGE
DYKE SECTIONS AND DETAILS

DWG. NO.
H349000-2613-10-035-0004

SCALE
1:30
OR AS NOTED

REV.
0

\$\$\$DATAENTRY\$\$\$