

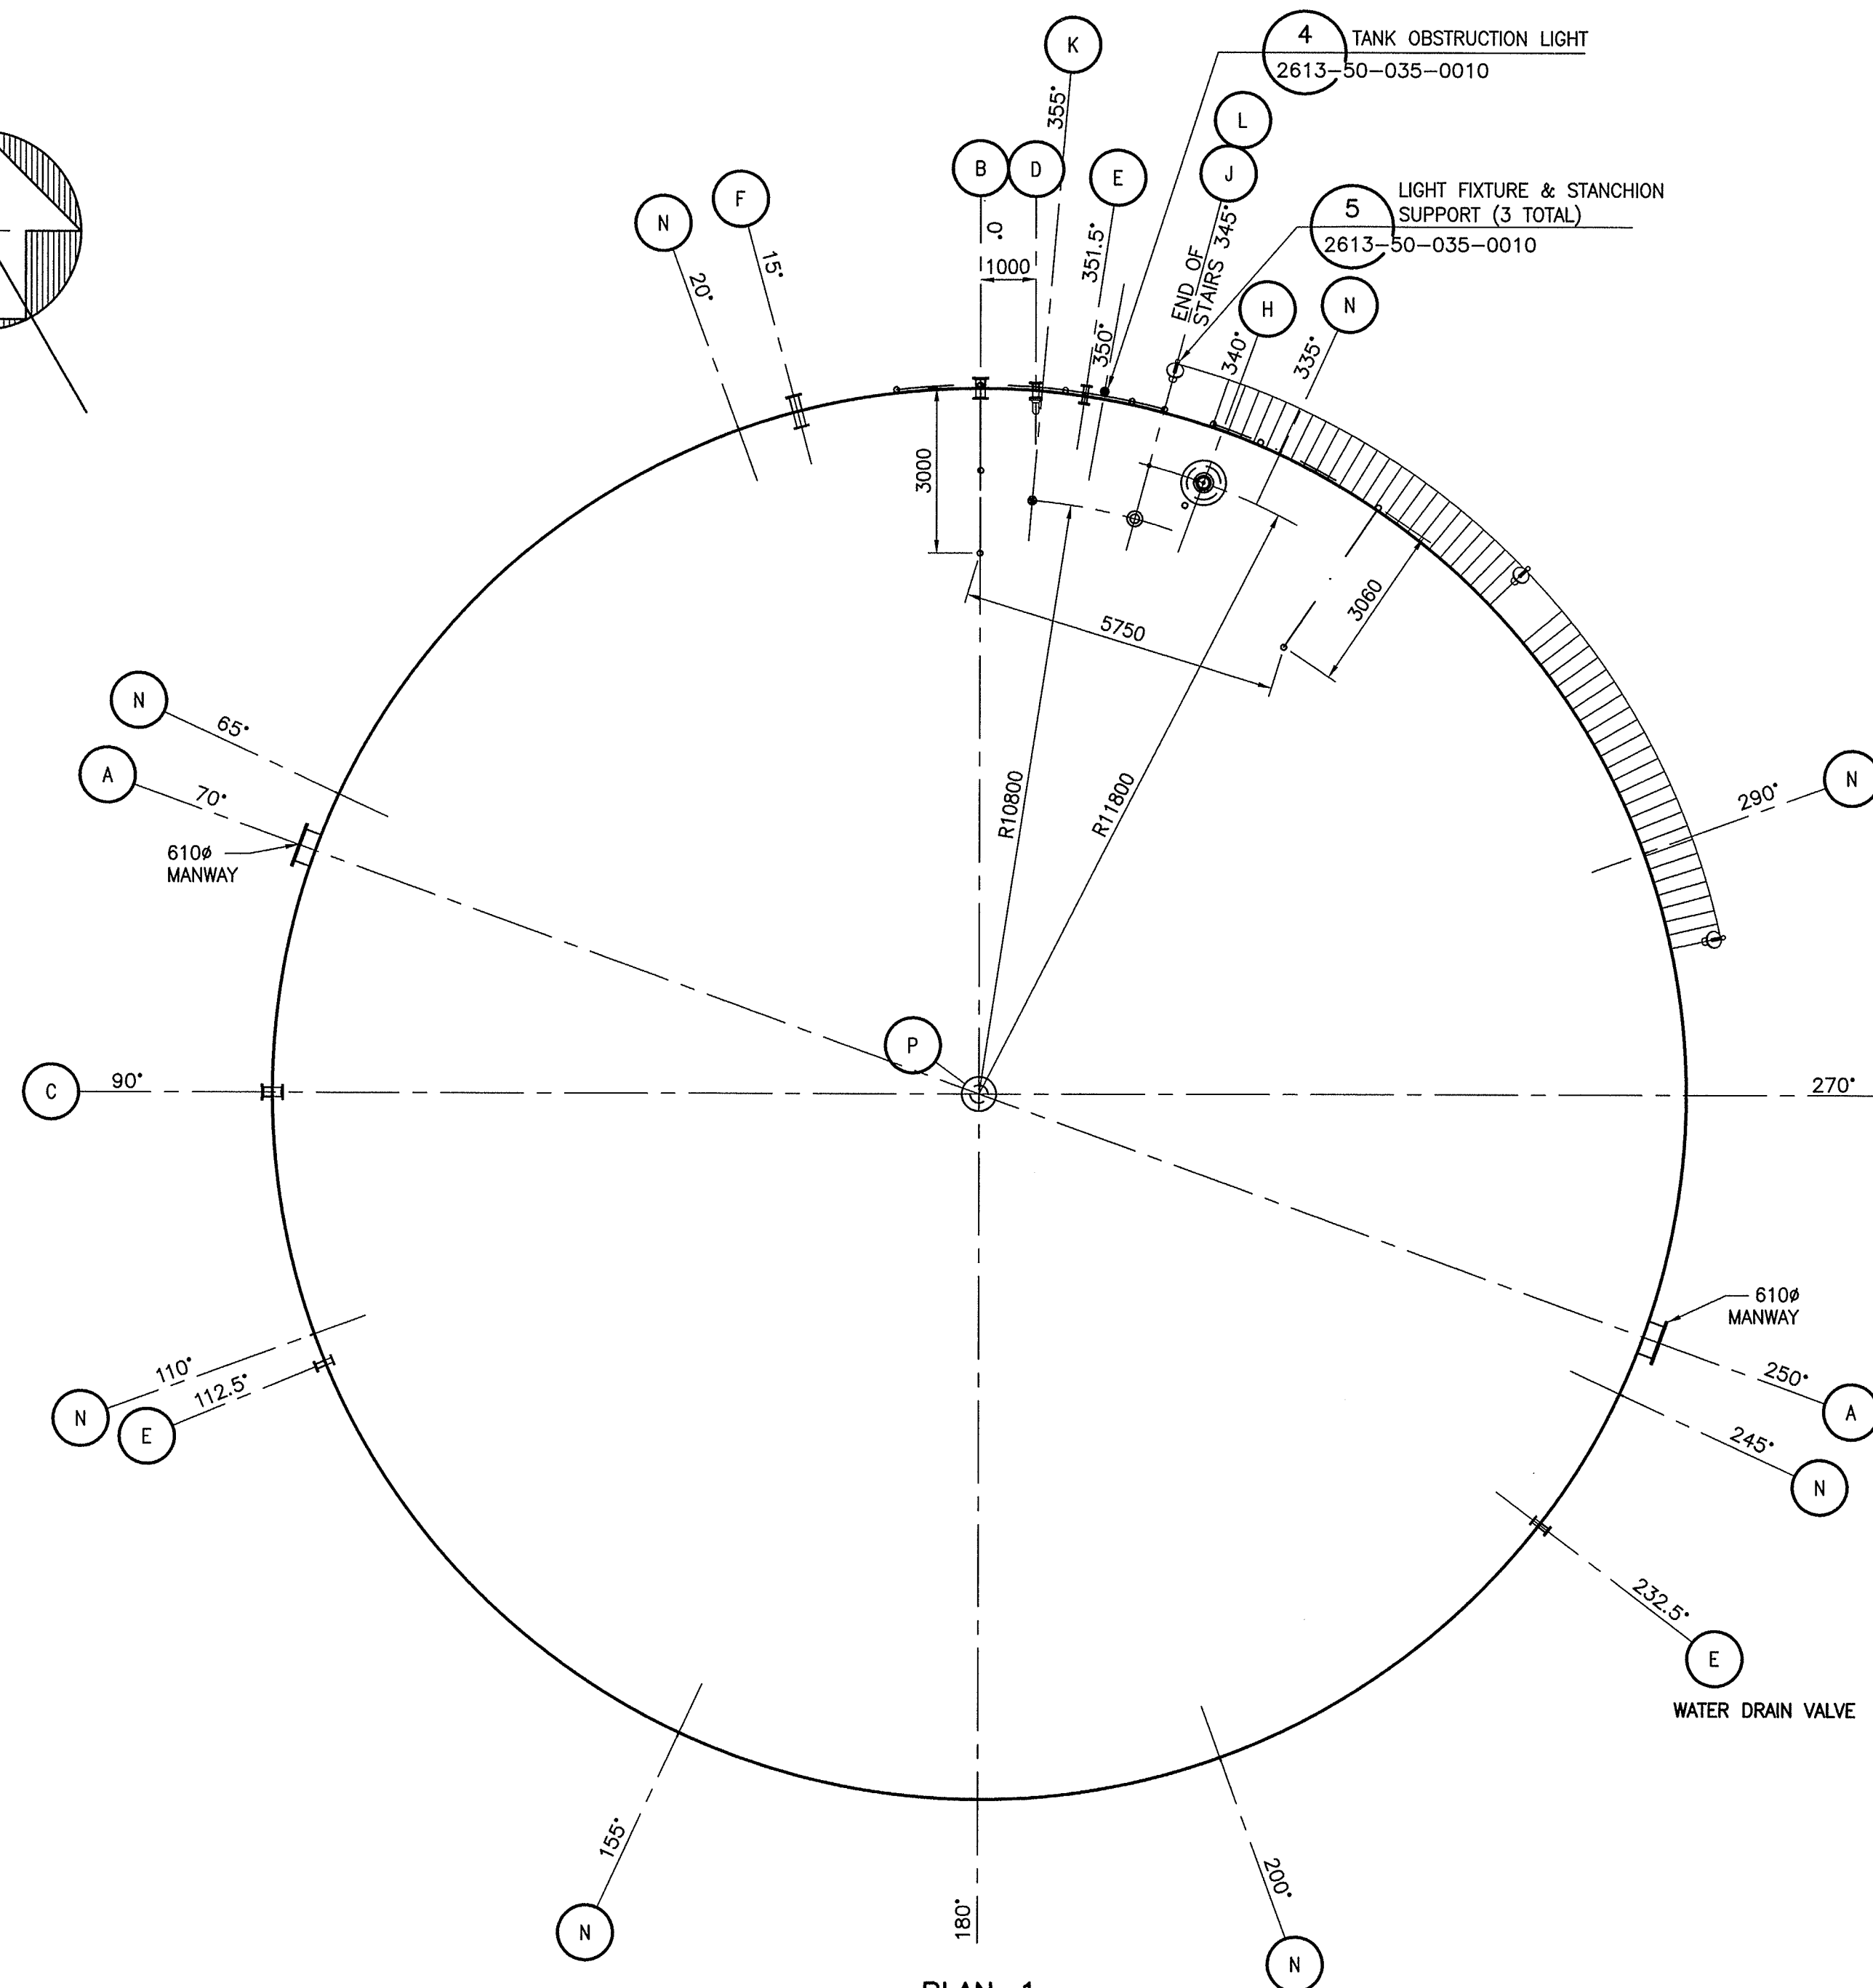


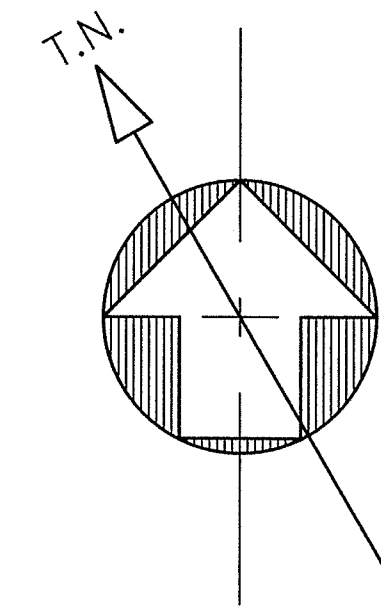


PLAN-1
TANK ORIENTATION
REFER H349000-2613-10-014-0002

NOTE:
TANK SUPPLIER TO MODIFY TANK SHOP DRAWING NOZZLE ORIENTATION TO MATCH THIS DRAWING.

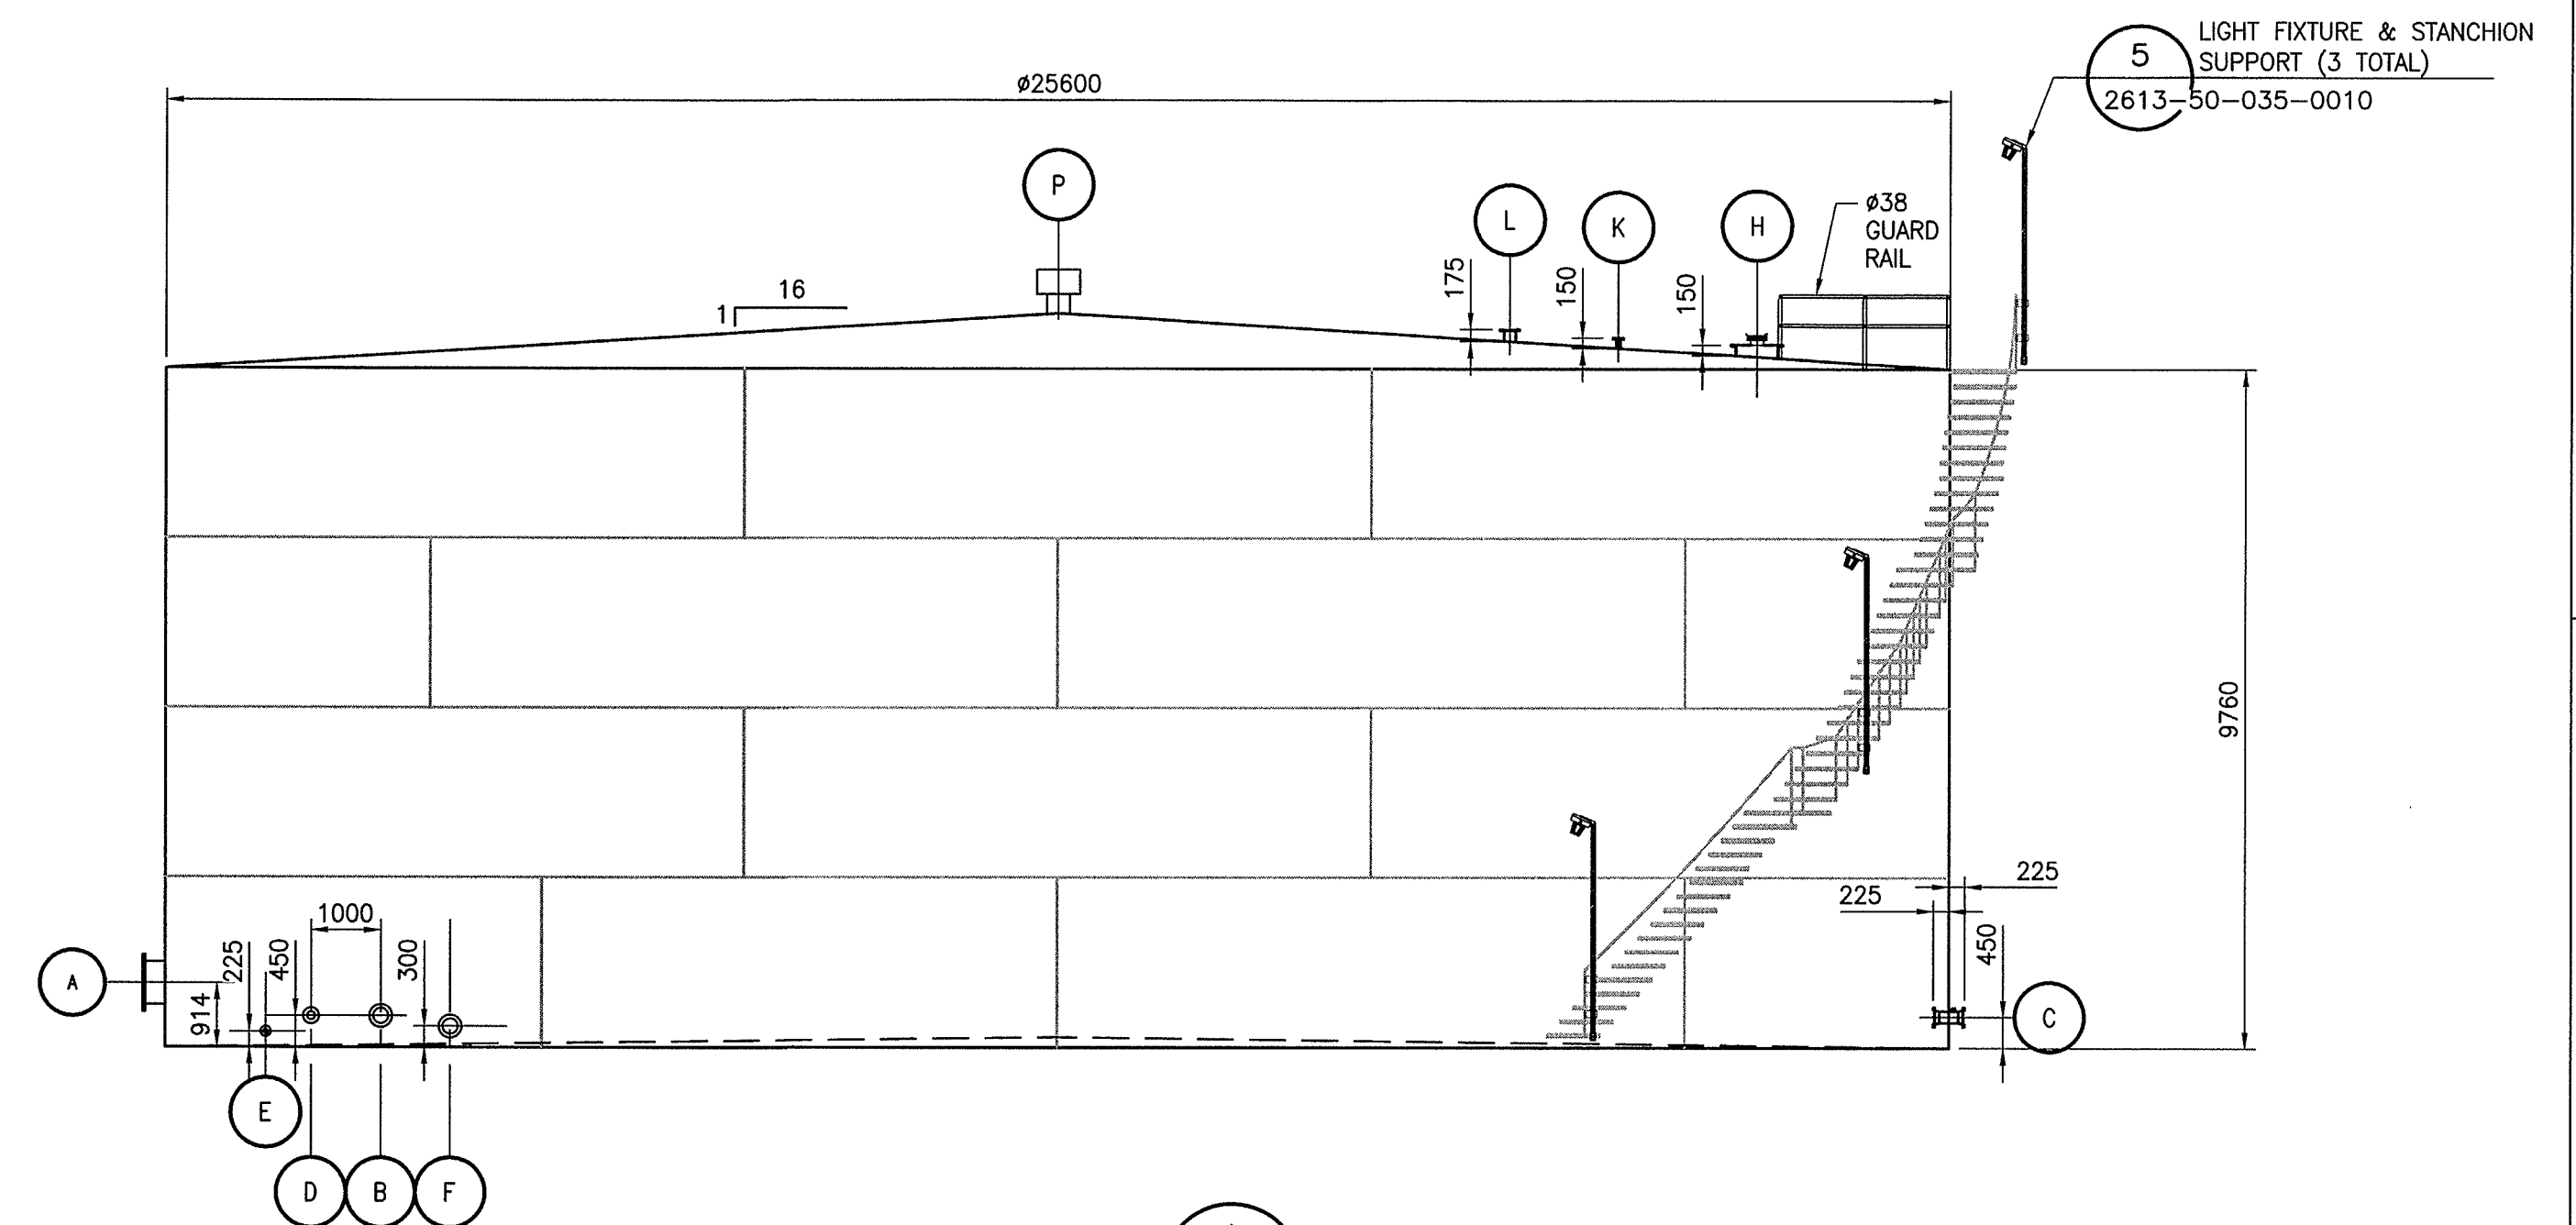

ELEVATION A
TANK ORIENTATION
SCALE: 1:100

TANK APPURTENANCES						
ITEM	NO.	SERVICE	SIZE	RATING	TYPE	REMARKS
A	2	SHELL MANWAYS	610 (24")	API 650	FF	API 650 FIG. 5-7A
B	1	TANK SUCTION	150 (6")	CLASS 150	RF SLIP ON	DOUBLE FLANGED /W 25mm SW HALF COUPLING ON EXTERIOR NOZZLE
C	1	TANK FILL	150 (6")	CLASS 150	RF SLIP ON	DOUBLE FLANGED /W 25mm SW HALF COUPLING ON EXTERIOR NOZZLE
D	1	TANK DRAW-DOWN	100 (4")	CLASS 150	RF SLIP ON	DOUBLE FLANGED
E	3	WATER DRAIN NOZZLE	75(3")	CLASS 150	RF SLIP ON	FLANGED
F	1	SPARE SHELL NOZZLE	150 (6")	CLASS 150	RF SLIP ON	FLANGED w/ BLIND FLANGE
H	1	ROOF MANWAY C/W THIEF HATCH	610 (24")	API 650	FF	C/W COVER
J	1	SPARE	38ø (1.5")	3000# CPLG.	NPT	API 650 TYPE A C/W THRD PLUG
K	1	SPARE	50 (2")	CLASS 150	RF SLIP ON	BLIND FLANGE C/W ø 1/2 (1") THRD COUPLING & THRD PLUG
L	1	RADAR GAUGE	150 (6")	CLASS 150	RF SLIP ON	SINGLE FLANGE
N	9	GROUNDING LUGS				
P	1	ROOF VENT	305ø (12")	CLASS 150	NOZZLE	-

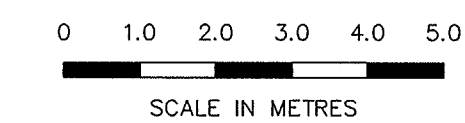[illegible]