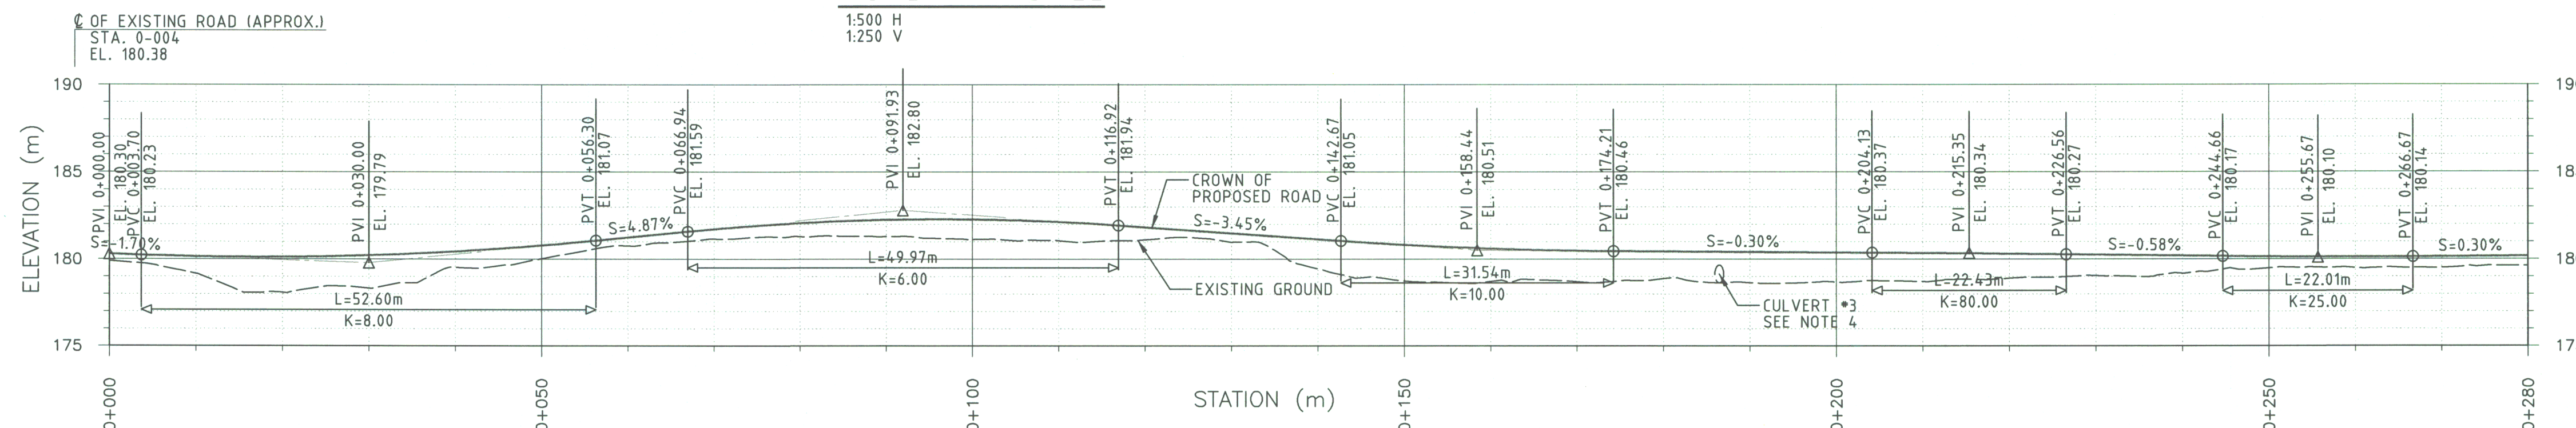
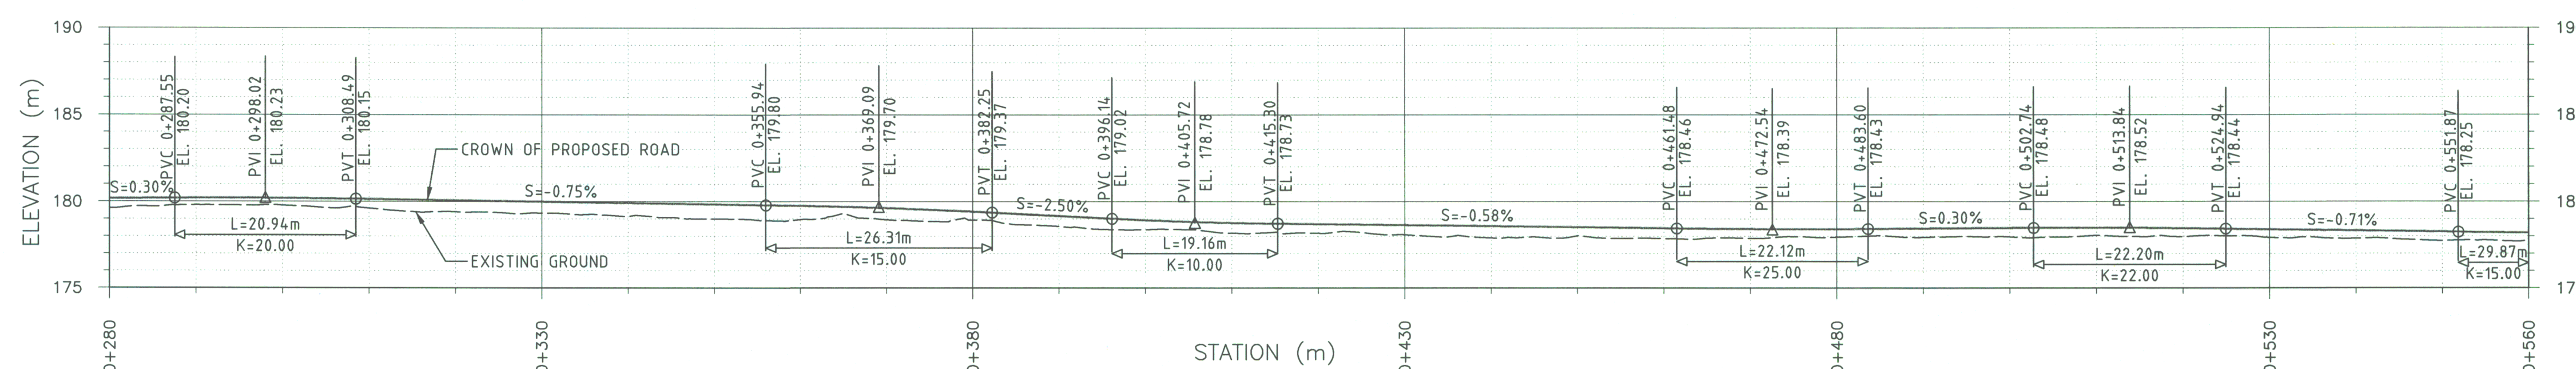



ROAD A PROFILE

1:500 H
1:250 V

ROAD B PROFILE (0+000-0+280)

1:500 H
1:250 V

ROAD B PROFILE (0+280-0+560)

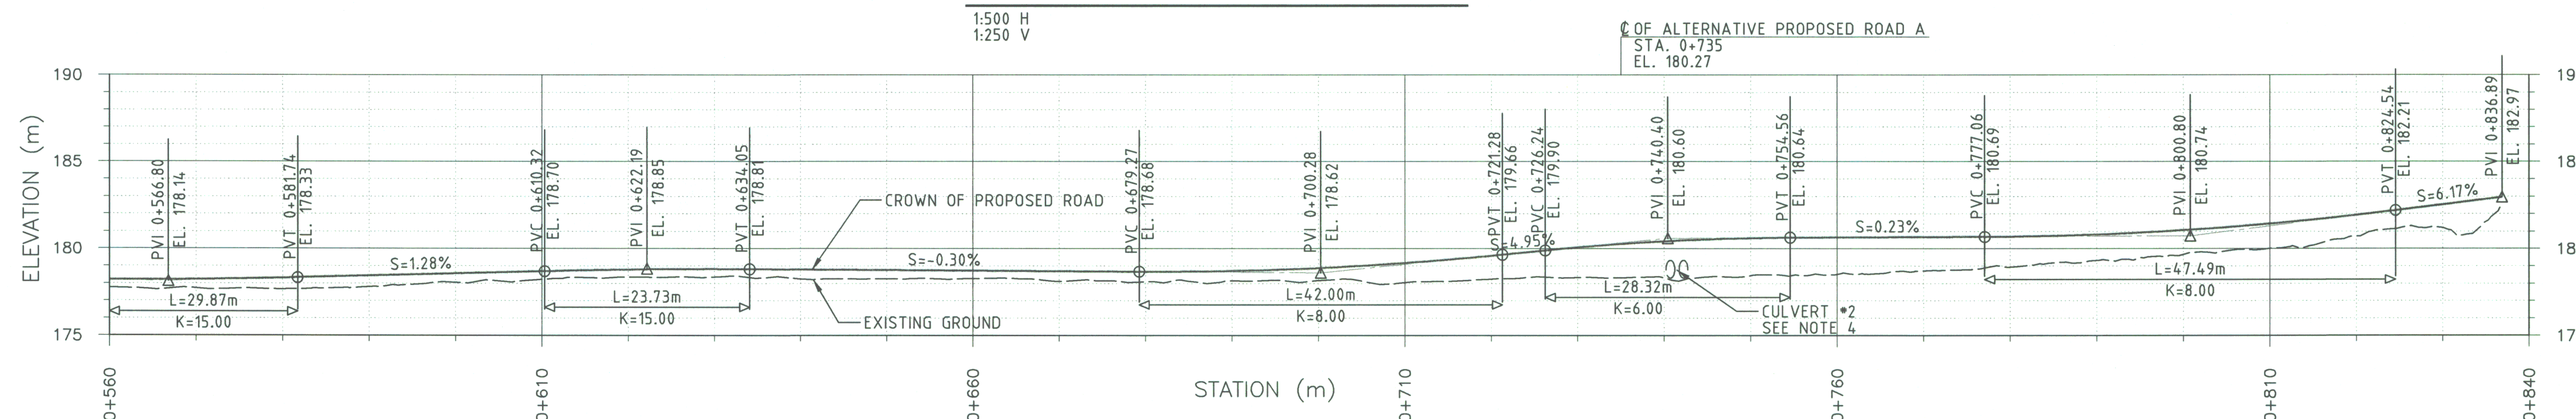1:500 H
1:250 V

ROAD B PROFILE (0+560-0+840)

1:500 H
1:250 V

LEGEND

- K RATE OF VERTICAL CURVATURE
PVC POINT OF VERTICAL CURVE
PVI POINT OF VERTICAL INTERSECTION
PVT POINT OF VERTICAL TANGENT

NOTES:

- TOPOGRAPHY PROVIDED BY TERRAPOINT CANADA INC.
- COORDINATE SYSTEM IS UTM (NAD83) ZONE 17, METRIC.
- ALL DIMENSIONS ARE IN METERS UNLESS NOTED OTHERWISE.
- FIELD ADJUST CULVERT LOCATION TO ENSURE THAT THE CULVERT IS PLACED AT CENTERLINE OF EXISTING STREAM.

FOR PERMITTING

H349000-4138-10-035-0003	QUARRY QMR2 - EAST ACCESS CULVERTS - PLAN AND SECTIONS
DRAWING NO.	DRAWING TITLE

REFERENCE DRAWINGS

THIS DRAWING WAS PREPARED FOR THE EXCLUSIVE USE OF BAFFINLAND IRON CORPORATION (CLIENT) AND IS NOT TO BE REPRODUCED OR TRANSMITTED IN ANY FORM OR BY ANY MEANS, ELECTRONIC OR MECHANICAL, INCLUDING PHOTOCOPYING, RECORDING, OR BY ANY INFORMATION STORAGE AND RETRIEVAL SYSTEM, WITHOUT THE WRITTEN PERMISSION OF BAFFINLAND IRON CORPORATION. ANY REPRODUCTION OR TRANSMISSION OF THIS DRAWING WITHOUT THE WRITTEN PERMISSION OF BAFFINLAND IRON CORPORATION IS STRICTLY PROHIBITED. THE CLIENT AGREES TO HOLD BAFFINLAND IRON CORPORATION HARMLESS FROM AND AGAINST ALL CLAIMS, DAMAGES, LOSSES AND EXPENSES, INCLUDING REASONABLE ATTORNEY'S FEES, THAT MAY BE ASSERTED AGAINST OR INCURRED BY BAFFINLAND IRON CORPORATION OR ITS EMPLOYEES, AGENTS, OR SUBCONTRACTORS, IN CONNECTION WITH THE USE OF THIS DRAWING. THE CLIENT AGREES TO HOLD BAFFINLAND IRON CORPORATION HARMLESS FROM AND AGAINST ALL CLAIMS, DAMAGES, LOSSES AND EXPENSES, INCLUDING REASONABLE ATTORNEY'S FEES, THAT MAY BE ASSERTED AGAINST OR INCURRED BY BAFFINLAND IRON CORPORATION OR ITS EMPLOYEES, AGENTS, OR SUBCONTRACTORS, IN CONNECTION WITH THE USE OF THIS DRAWING.

NO.	DESCRIPTION	BY	CHK'D	APP'D	DATE

REVISIONS



HATCH™

DESIGNED BY: A. SAHEB
DATE: 2013-06-05
CHECKED BY: J. YE
DATE: 2013-06-05
DISCIP. ENGR.: S. HASSAN
DATE: 2013-06-12
PROJ. MGR.: J. CLELAND
DATE: 2013-06-12
PROJ. ENGR.: J. CLELAND
DATE: 2013-06-12

Baffinland
Iron Mines Corporation

MARY RIVER PROJECT

MINE SITE
QUARRY QMR2 - EAST ACCESS ROADS
PROFILES

SCALE: 1:500
OR AS NOTED
DWG. NO.: H349000-4138-10-012-0001
REV. 0