



SECTION A
1:500 H
1:100 V
4131-10-035-0001

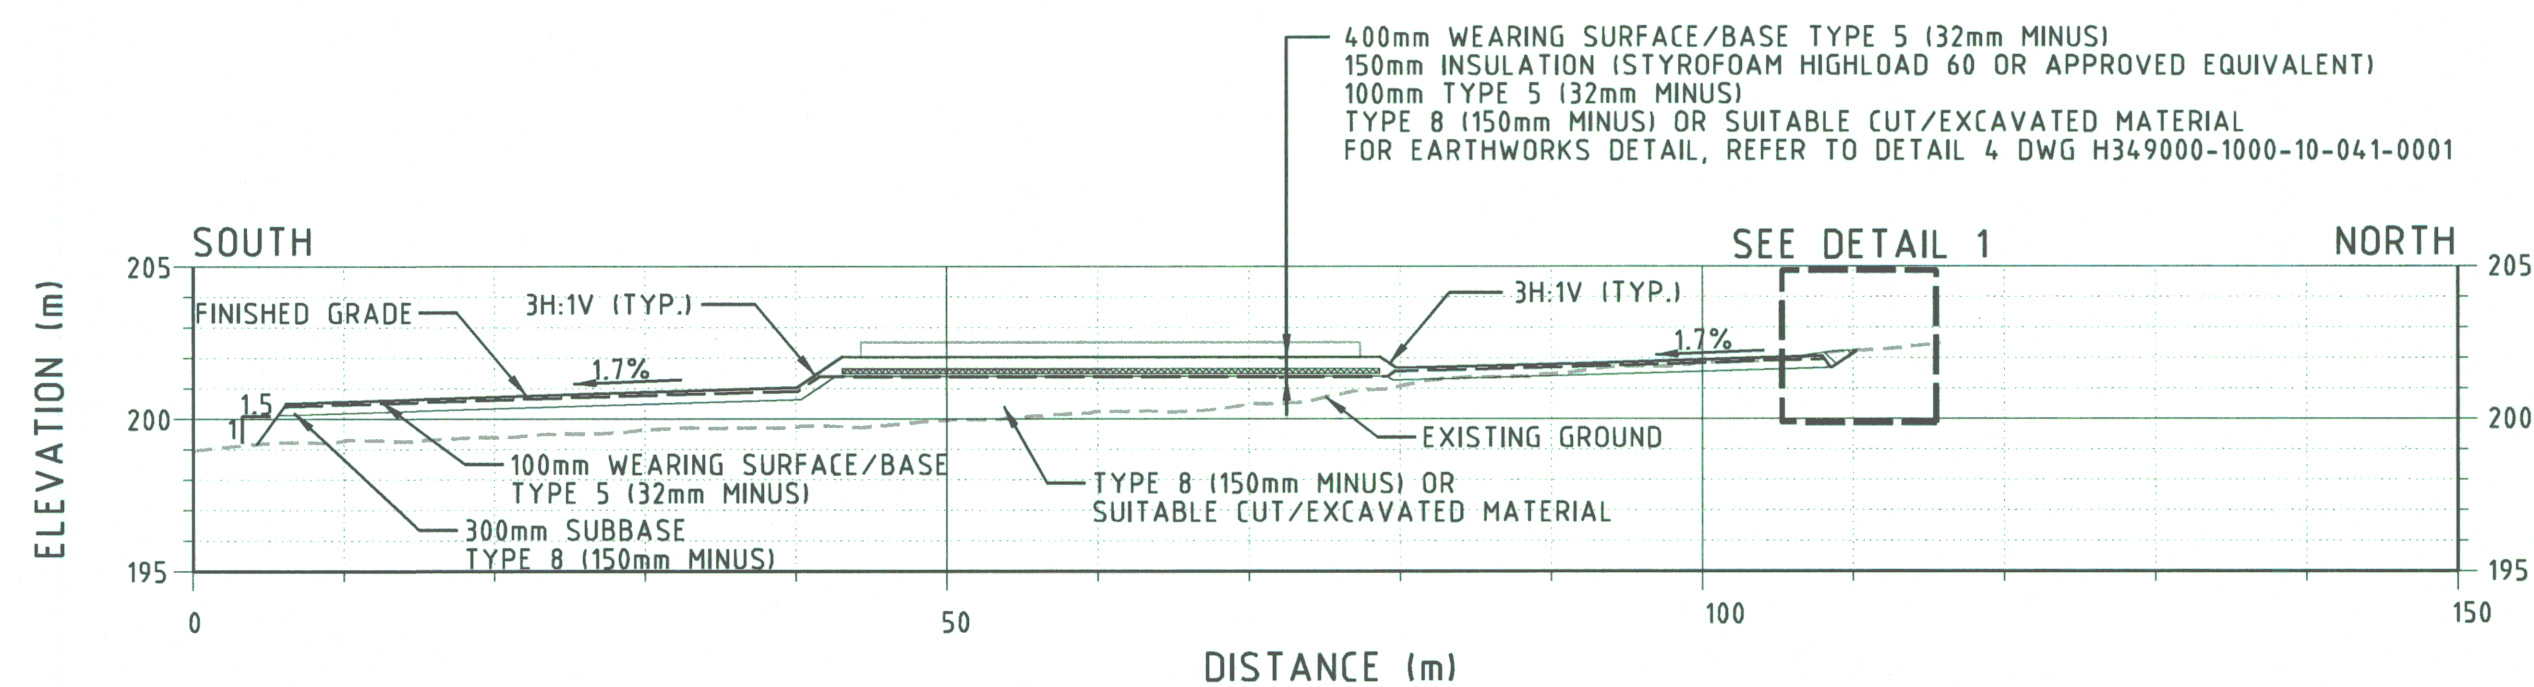

SECTION B
1:500 H
1:250 V
4131-10-035-0001

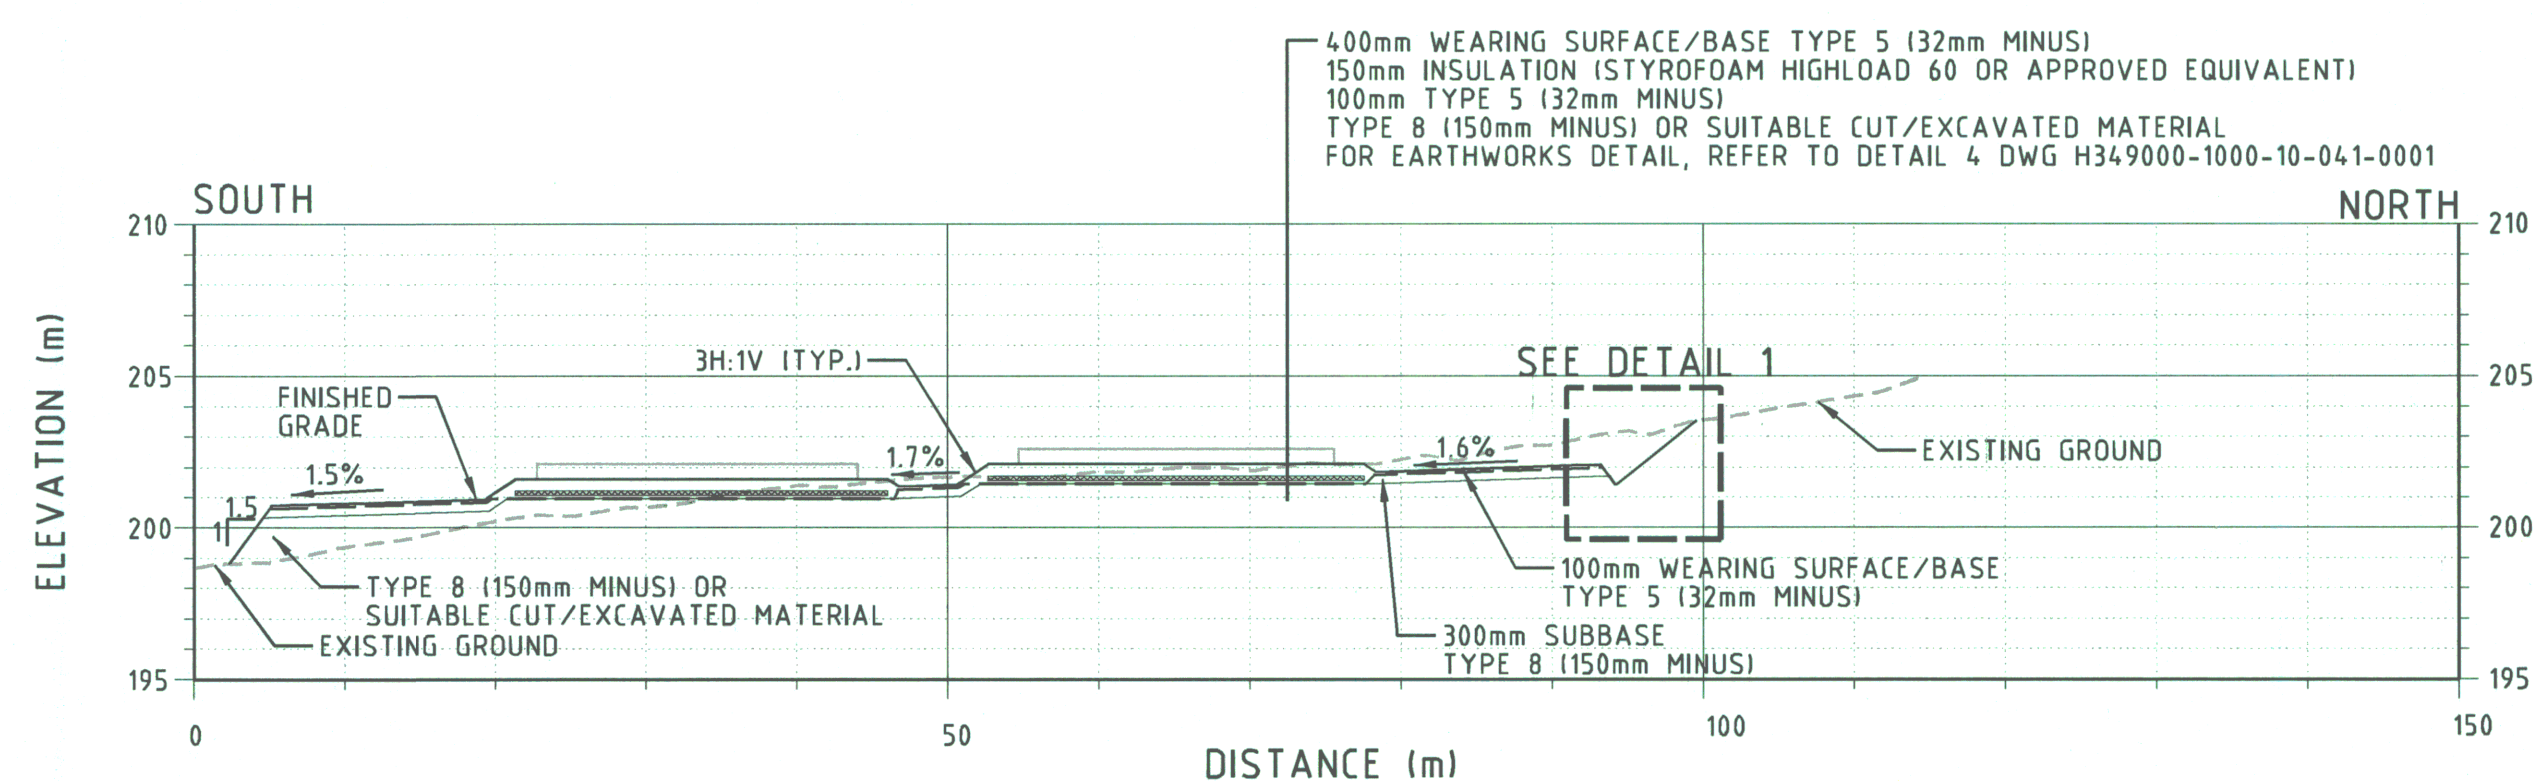


SECTION C
1:500 H
1:250 V
4131-10-035-0001

LEGEND:

- % GRADING SLOPE
- BUILDING FOUNDATION (BY OTHERS)
- RUN OF QUARRY TYPE 12 (600mm MINUS)

NOTES:

- TOPOGRAPHY PROVIDED BY TERRAPOINT CANADA INC.
- ALL DIMENSIONS AND ELEVATIONS SHOWN ARE IN METRES UNLESS NOTED OTHERWISE.
- FOR STANDARD EARTHWORK DETAILS REFER TO DRAWINGS H349000-1000-10-041-0001 AND H349000-1000-10-041-0002.
- FOR FILL DEPTH >600mm AND DEPENDING ON FILL EXTENT, USE TYPE 12 IE RUN OF QUARRY (600mm MINUS).

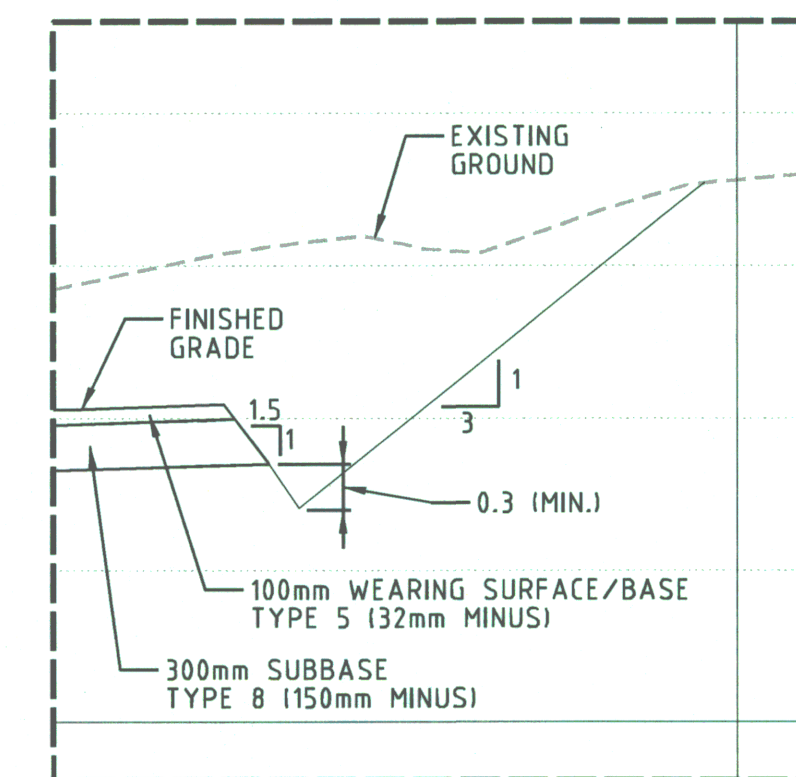

DETAIL 1
TYPICAL SECTION FOR DIVERSION DITCH
NTS

FOR CONSTRUCTION

HATCH

DESIGNED BY: K. FALLAH
DATE: 2013-05-29
CHECKED BY: A. SAHELI
DATE: 2013-06-19
PROJECT: MARY RIVER PROJECT
PROJECT MANAGER: S. PERRY
DATE: 2013-06-19

DRAWN BY: A. VALENCIA
DATE: 2013-05-29
DISCIPLINE: ENGR.
DATE: 2013-06-19
PROJECT: MARY RIVER PROJECT
PROJECT MANAGER: S. PERRY
DATE: 2013-06-19

Baffinland

MARY RIVER PROJECT

MINE SITE
SITE SERVICES
EARTHWORKS & DRAINAGE - SECTIONS

DWG. NO. H349000-4131-10-035-0002
ORIGINAL SHEET SIZE: ISO A1 (841 x 594)