



H349000-2133-10-035-0003


ON: DMG

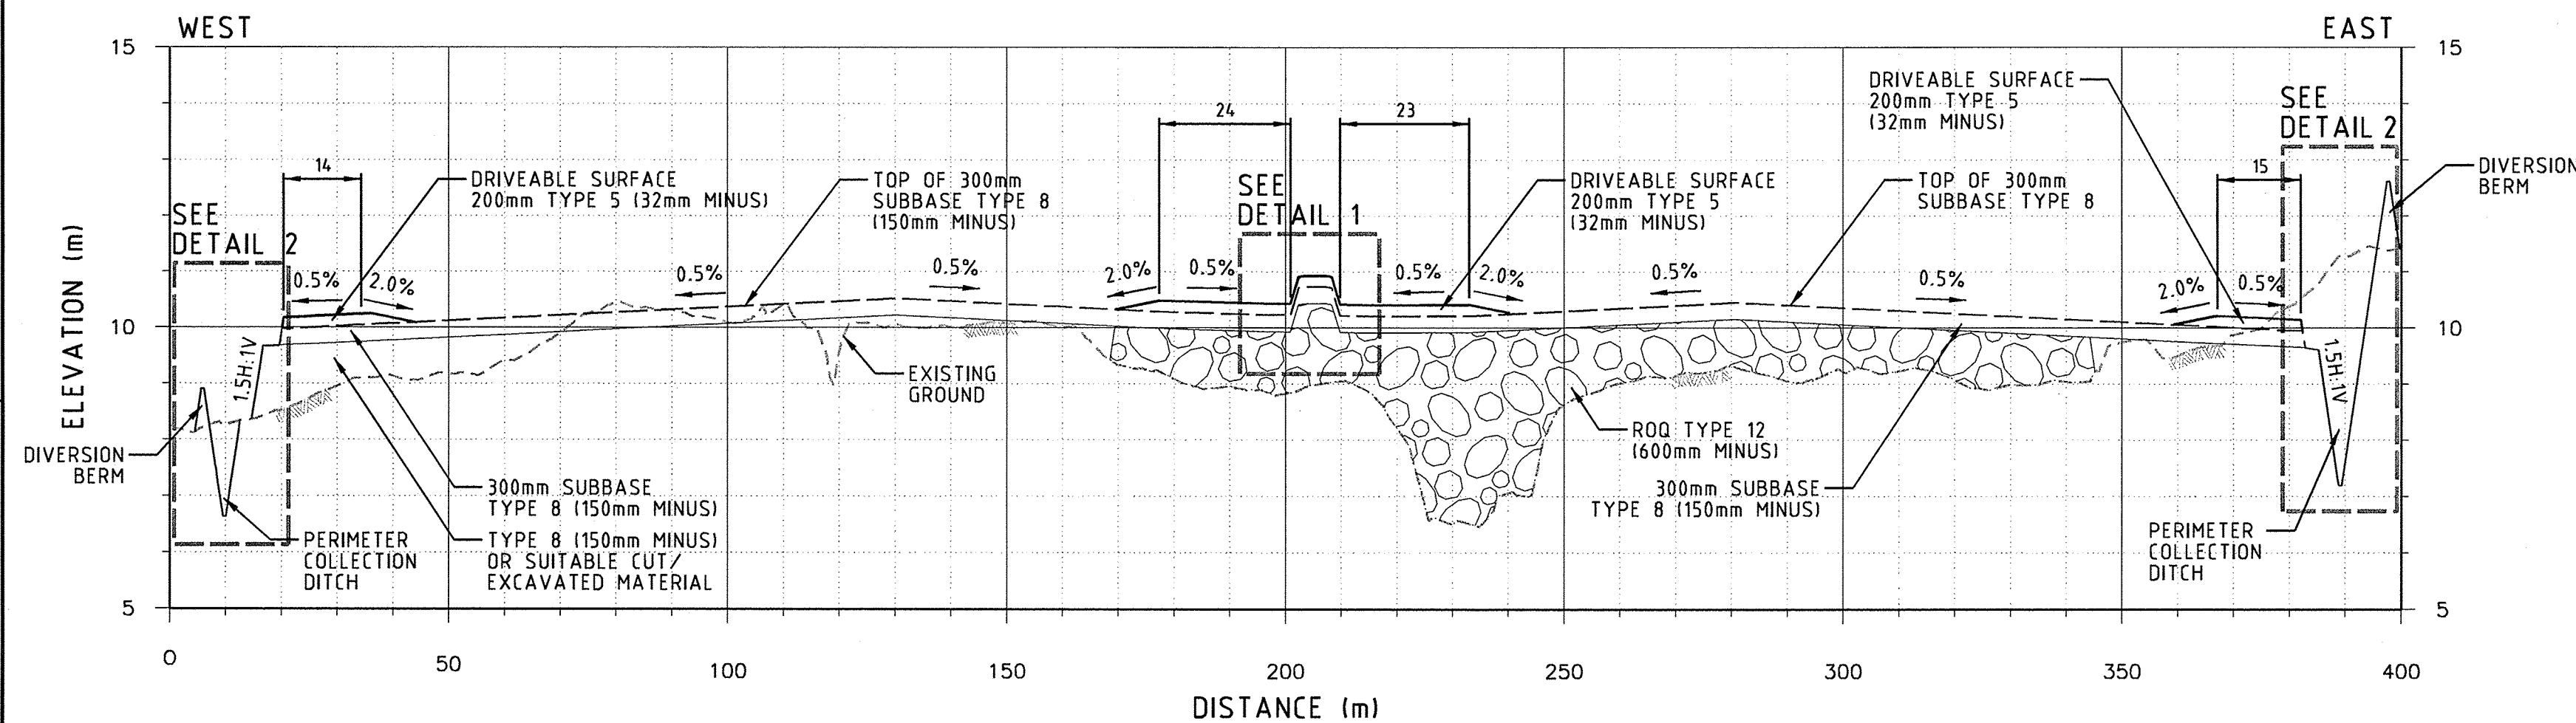


SECTION A
1:1000 H
1:100 V
2133-10-035-0001

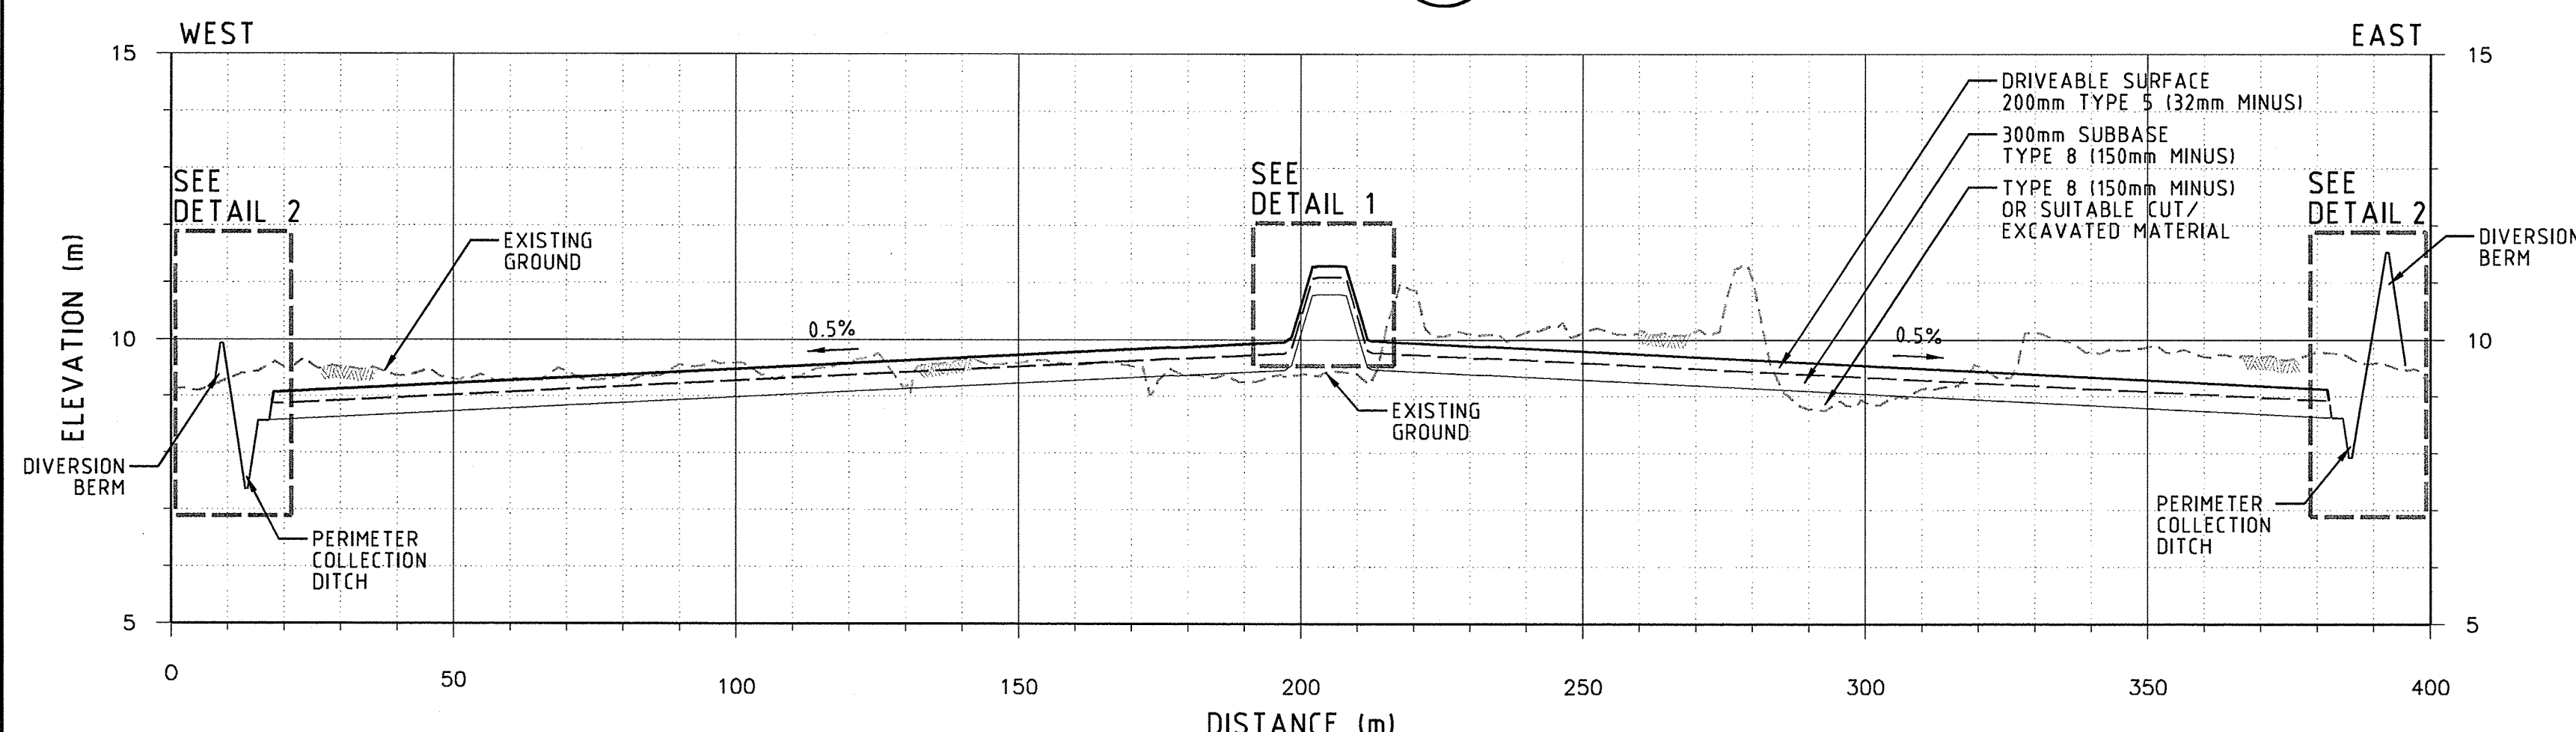


SECTION B
1:1000 H
1:100 V
2133-10-035-0002

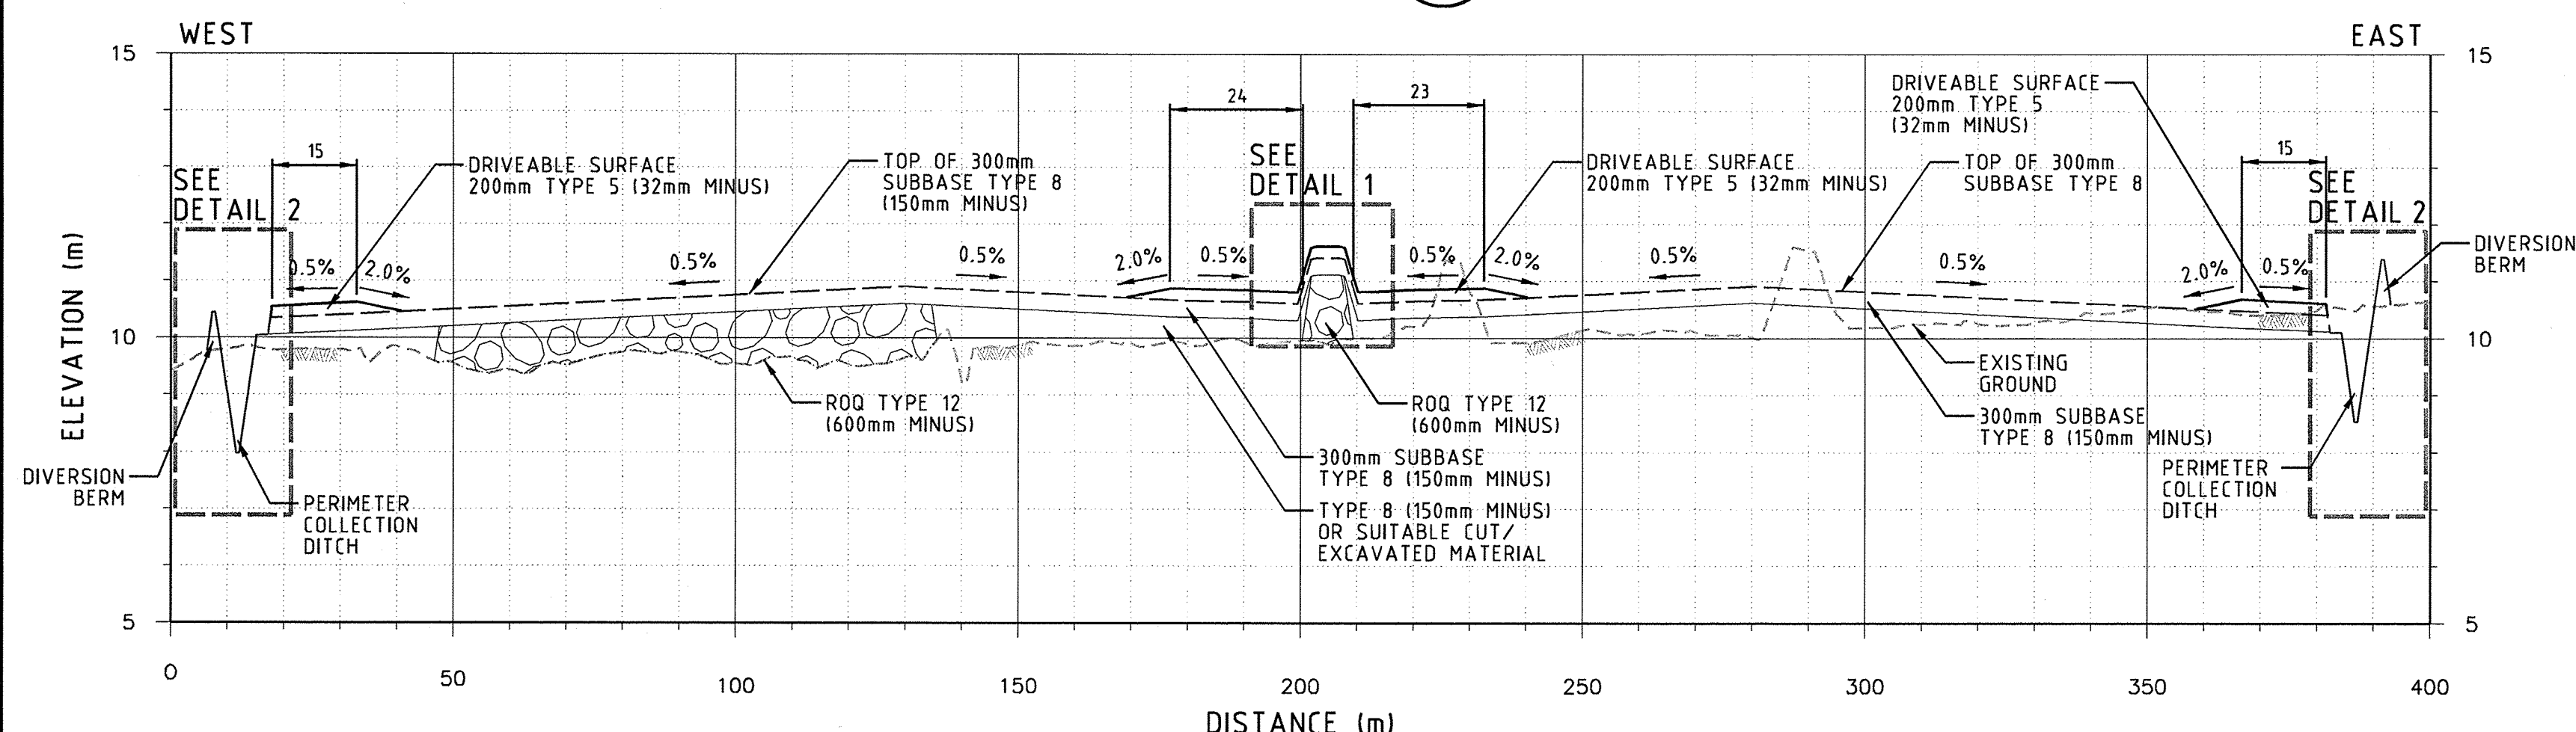

SECTION C
1:1000 H
1:100 V
2133-10-035-0003

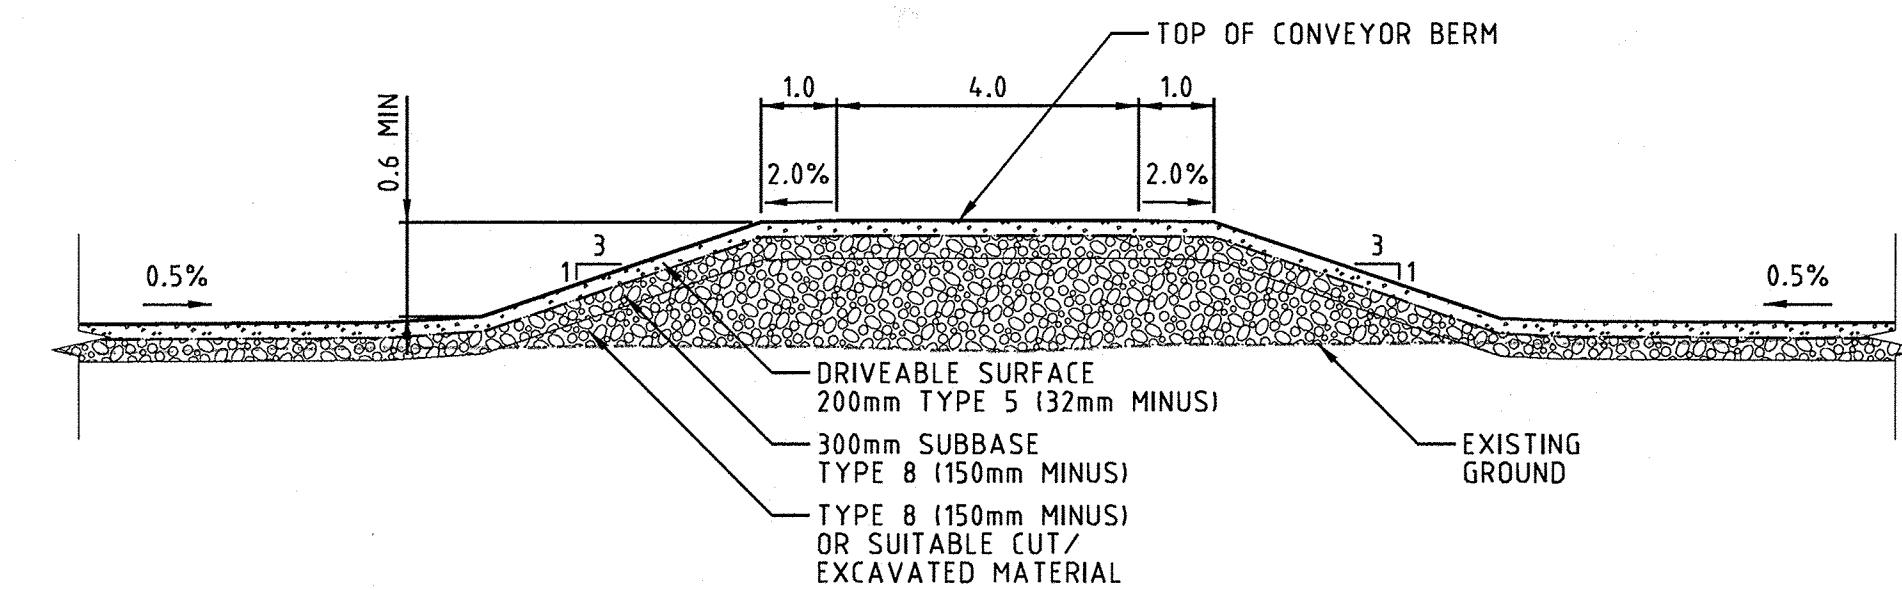

CONVEYOR BERM DETAIL 1
NTS

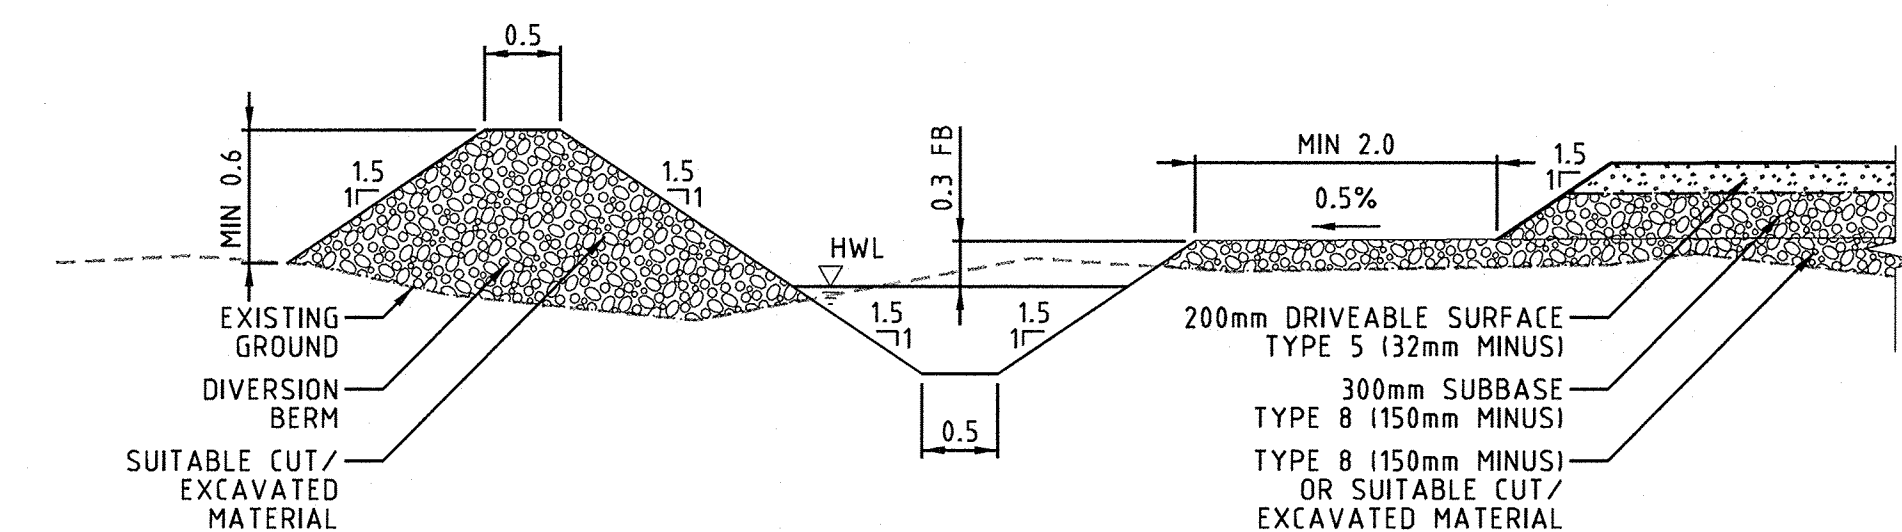

PERIMETER DITCH TYPICAL DETAIL 2
NTS

LEGEND:


- HWL HIGH WATER LEVEL
FB FREE BOARD
ROQ RUN OF QUARRY
RUN OF QUARRY MATERIAL TYPE 12 (1600mm MINUS) (FOR TOTAL FILL DEPTH > 1.0m)

NOTES:

1. TOPOGRAPHY PROVIDED BY TERRAPOINT CANADA INC.
2. ALL DIMENSIONS AND ELEVATIONS SHOWN ARE IN METRES UNLESS NOTED OTHERWISE.
3. FOR STANDARD EARTHWORK DETAILS REFER TO DRAWINGS H349000-1000-10-041-0001 AND -0002.

FOR CONSTRUCTION

PERMIT TO PRACTICE
HATCH LTD.
Signature: [Signature]
Date: 15 Nov 13
PERMIT NUMBER: P 512
The Association of Professional Engineers,
Geologists and Geophysicists of NWT/NT

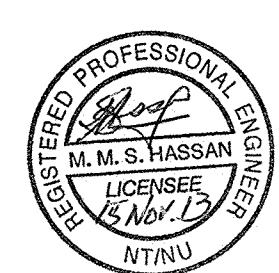

HATCH

Baffinland

MARY RIVER PROJECT

MILNE PORT
ORE STOCKPILES
EARTHWORKS & DRAINAGE-SECTIONS SHEET 1 OF 2

SCALE 1:1000
OR AS NOTED
DWG. NO. H349000-2133-10-035-0003
REV. 1

11:53:04 AM 11/15/2013
c:\p\projectwise\p\0836\dwms74793\H349000-2133-10-035-0003.dgn